
 


Roof	37000
Level 11/MPH	32500
Level 10	28800
Level 9	25850
Level 8	22900
Level 7	19950
Level 6	17000
Level 5	14050
Level 4	11000
Level 3	8150
Level 2	5200
Ground Level	0
Parking Level 1	-3200
Parking Level 2	-6000
Parking Level 3	-8800

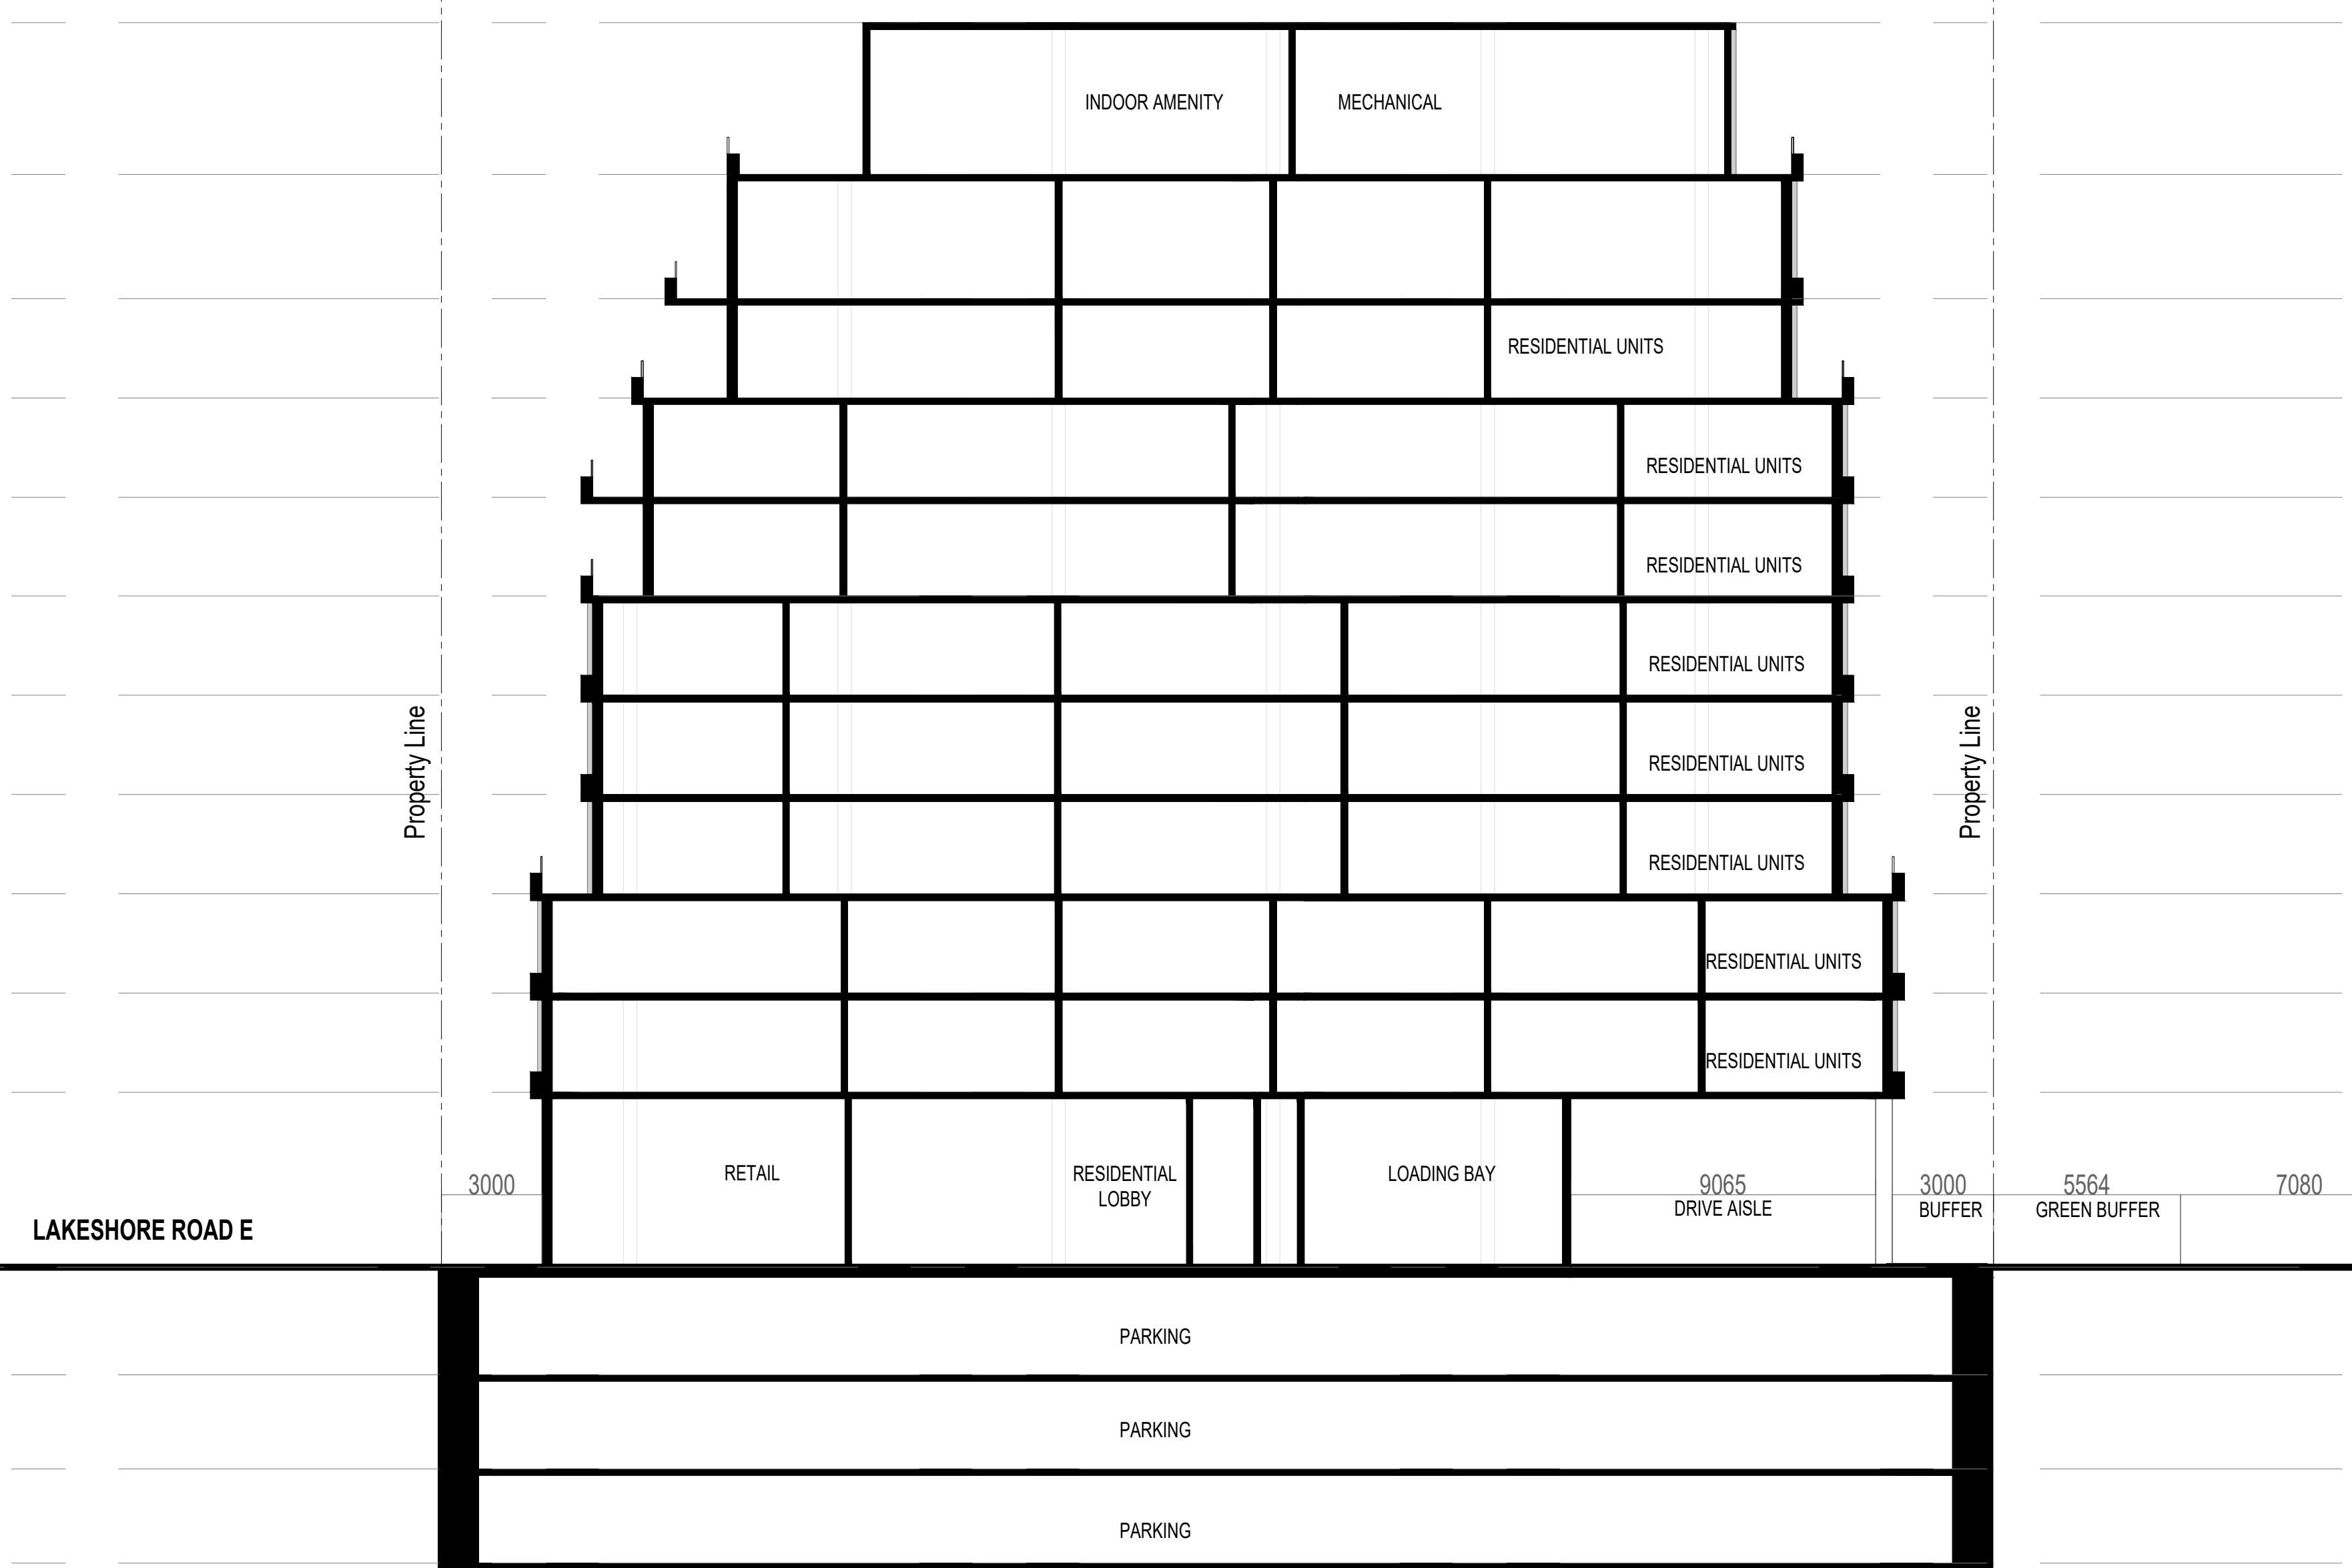

CLIENT

800-365 Bay Street, Toronto, ON
MSH 2V1

COPYRIGHT
This drawing has been prepared solely for the intended use, and any reproduction or distribution for any purpose other than authorized by IBI Group is forbidden. Written dimensions shall have precedence over scaled dimensions. Contractors shall verify and be responsible for all dimensions and conditions on the job, and IBI Group shall be informed of any variations from the dimensions and conditions shown on the drawing. Shop drawings shall be submitted to IBI Group for general conformance before proceeding with fabrication.

is a member of the IBI Group of companies

KEY PLAN

ISSUES

No.	DESCRIPTION	DATE
01	ZBA SUBMISSION 1	2021/12/10

SEAL

PROJECT

128 Lakeshore

PROJECT NO: 132973

DRAWN BY: CHECKED BY:

SCALE: 1:150 APPROVED BY:

PRIME CONSULTANT

IBI GROUP ARCHITECTS
7th Floor-55 St. Clair Avenue West
Toronto ON M4V 2Y7 Canada
tel 416 596 1930 fax 416 596 0644
ibigroup.com

SHEET TITLE

SECTION AA'

SHEET NUMBER **A500** ISSUE

SCALE CHECK
1/11