




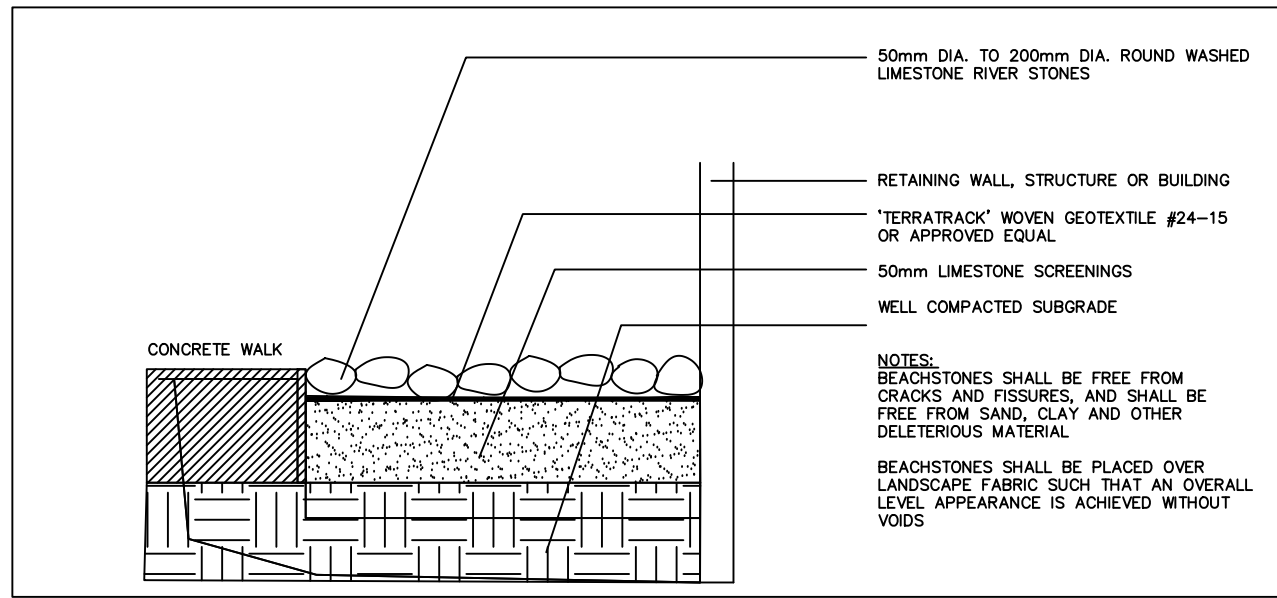


11 BEACHSTONE MULCH
L204 SCALE: N.T.S.

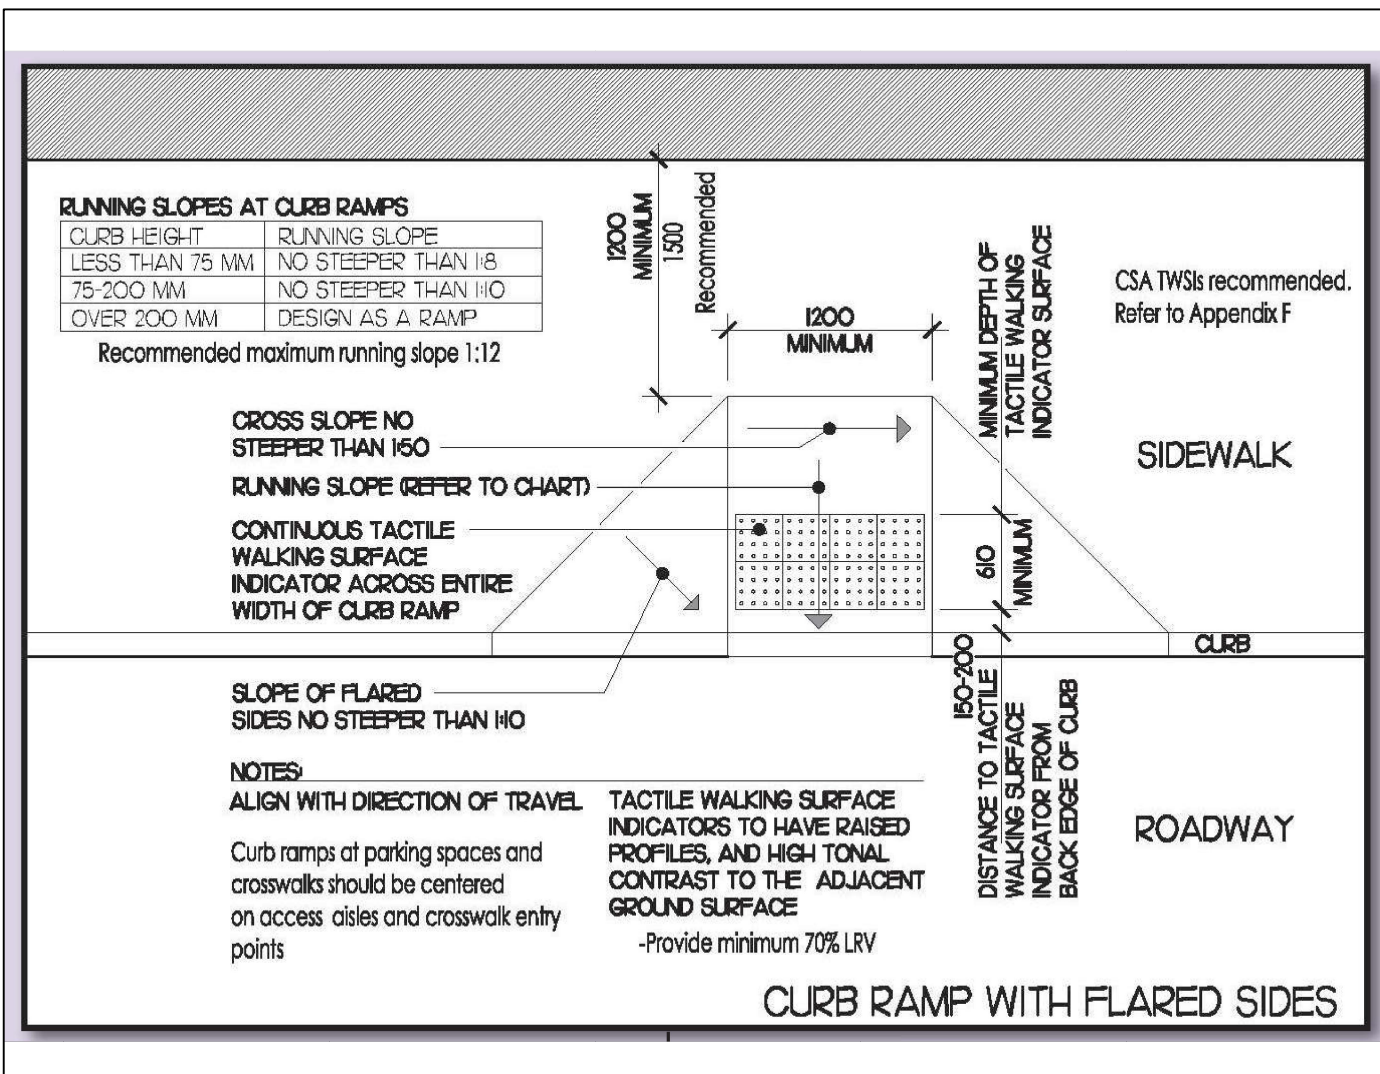


20 SIDEWALK RAMPS
L204 SCALE: N.T.S.

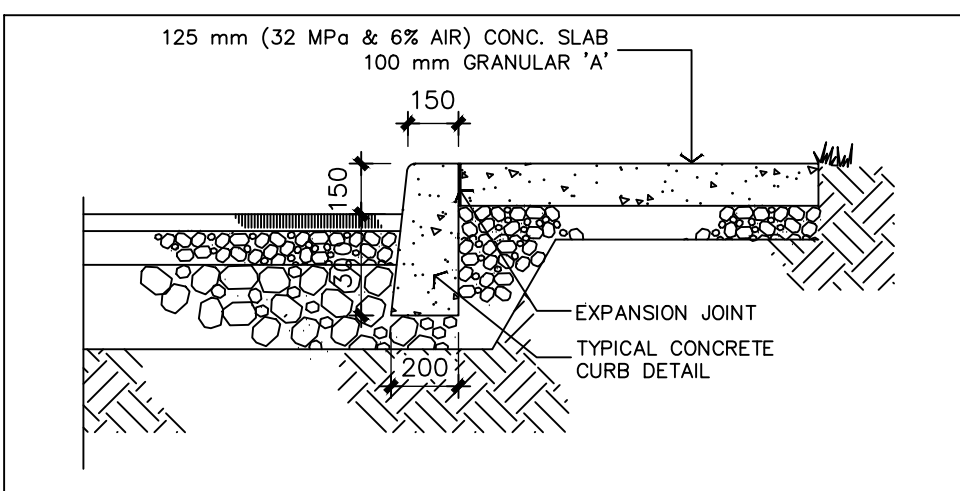

15 CONCRETE WALKS
L204 SCALE: N.T.S.

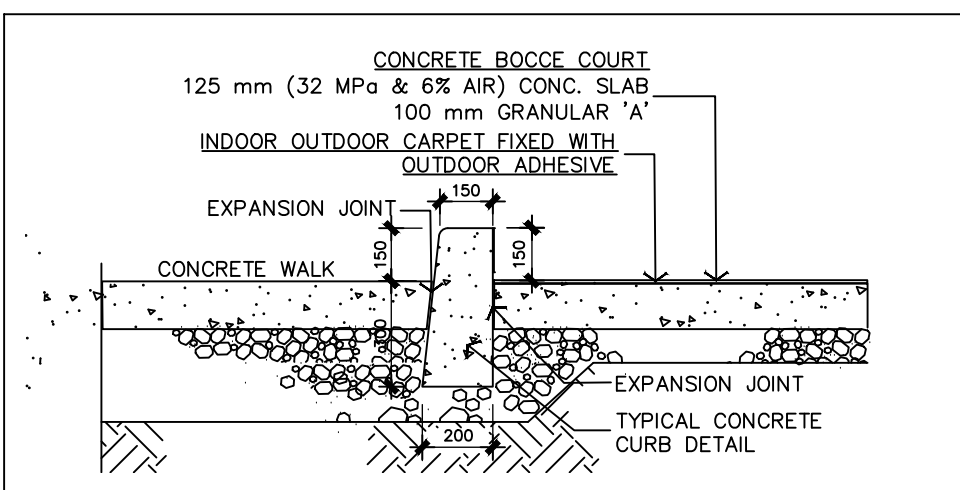

16 BOCCIE COURT
L204 SCALE: N.T.S.

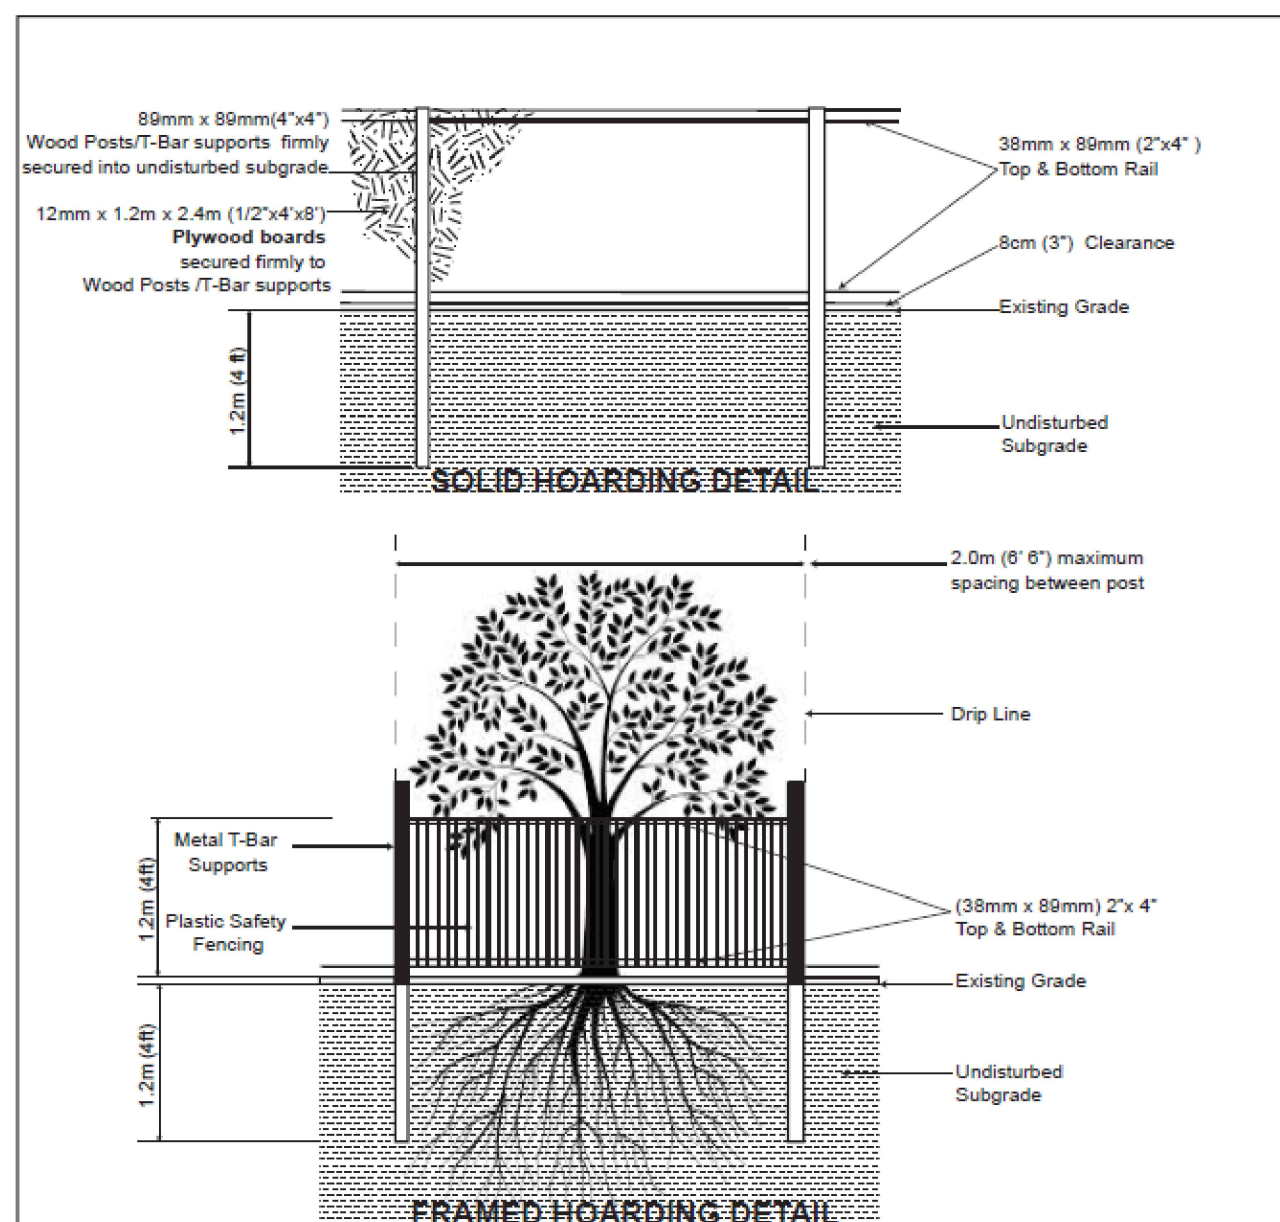


- NOTES:
1. Hoarding details to be determined following initial site inspection.
 2. Private tree hoarding to be approved by Development & Design;
 3. City tree hoarding to be approved by Community Services Dept.
 4. Hoarding must be supplied, installed and maintained by the applicant throughout all phases of construction.
 5. Inspection must be conducted by the Development and Design Division prior to removing any/all private hoarding.
 6. Do not allow water to collect and pond behind or within hoarding.
 7. T-bar supports are acceptable alternative to 4x4 posts. U-shaped metal supports will not be accepted.
 8. Plywood must be utilized for 'solid' hoarding. OSB/Chipboard will not be accepted for solid hoarding. Plywood sheets must be installed on "construction" side of frame.
 9. Applicant is responsible to ensure utility locates are completed within city boulevard prior to installing framed hoarding.

TREE PRESERVATION HOARDING




SCALE: N.T.S. DATE: June 2017


17 TREE PRESERVATION FENCING
L204 SCALE: N.T.S.

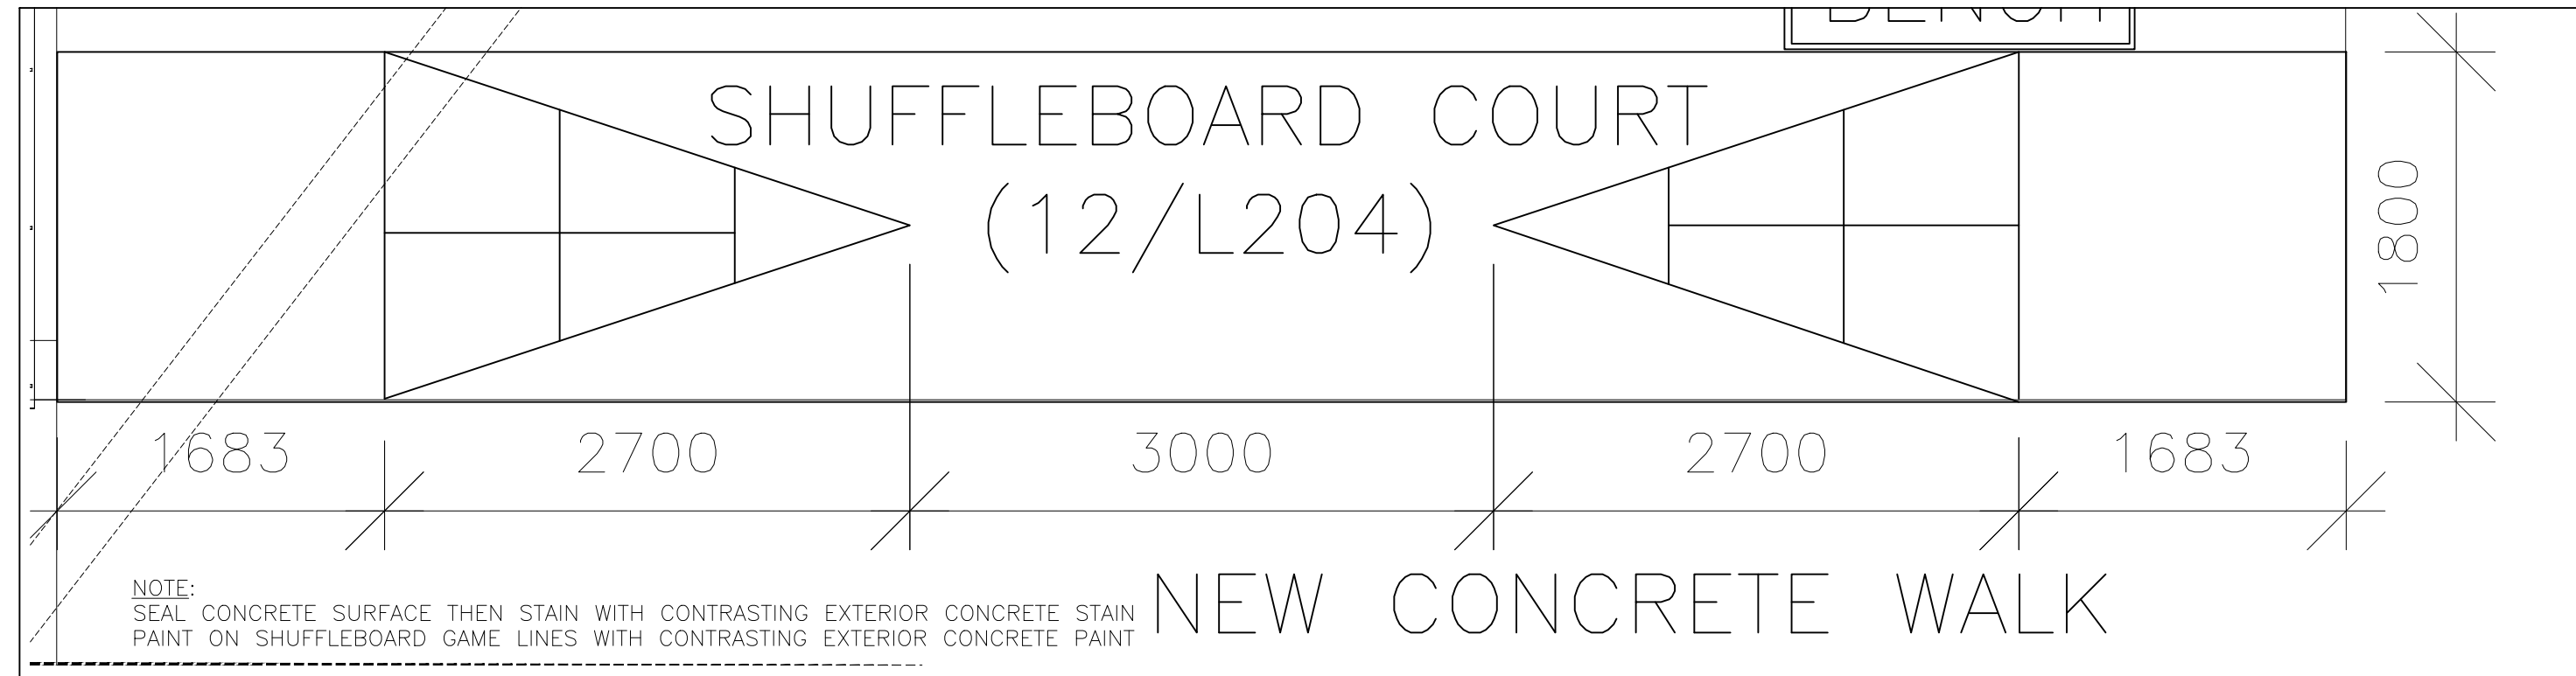


12 SHUFFLEBOARD COURT
L204 SCALE: N.T.S.

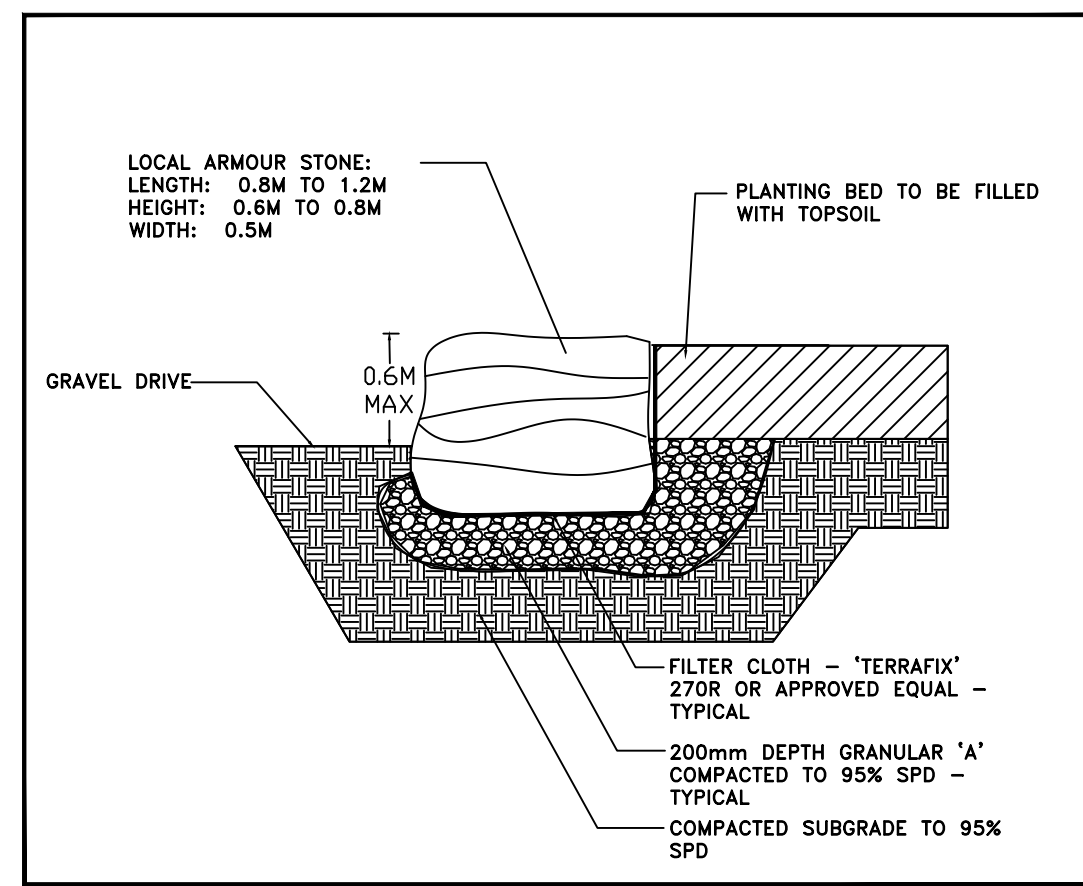


13 ARMOURSTONE RETAINING WALL
L204 SCALE: N.T.S.

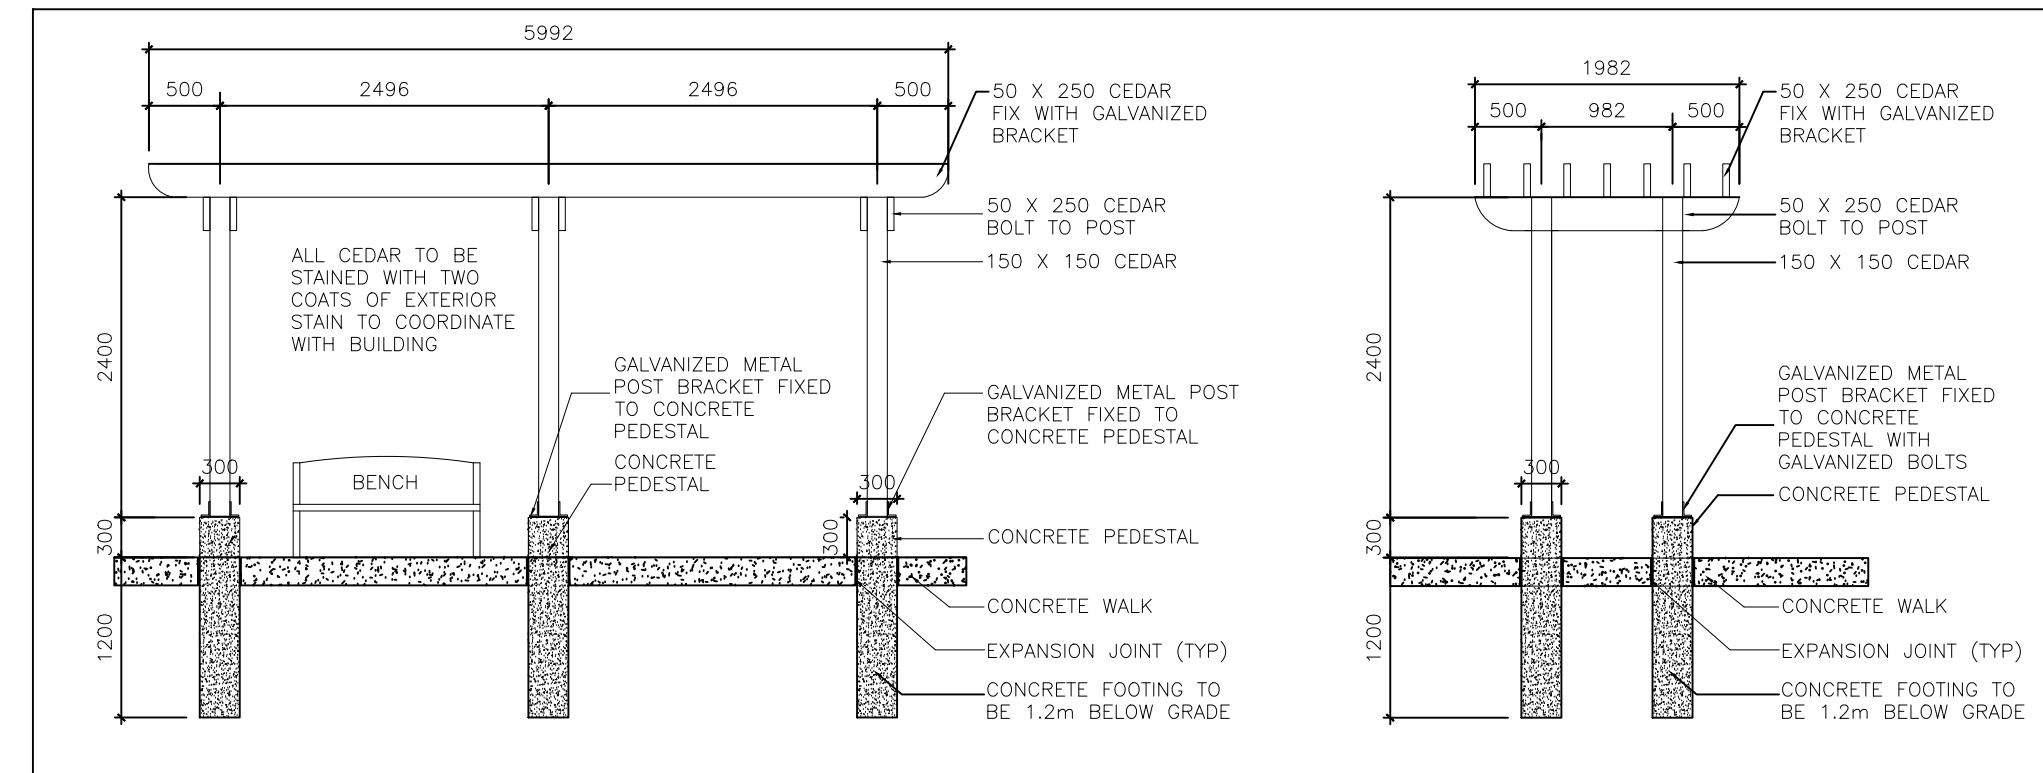


14 TRELLIS WITH SEATING
L204 SCALE: N.T.S.

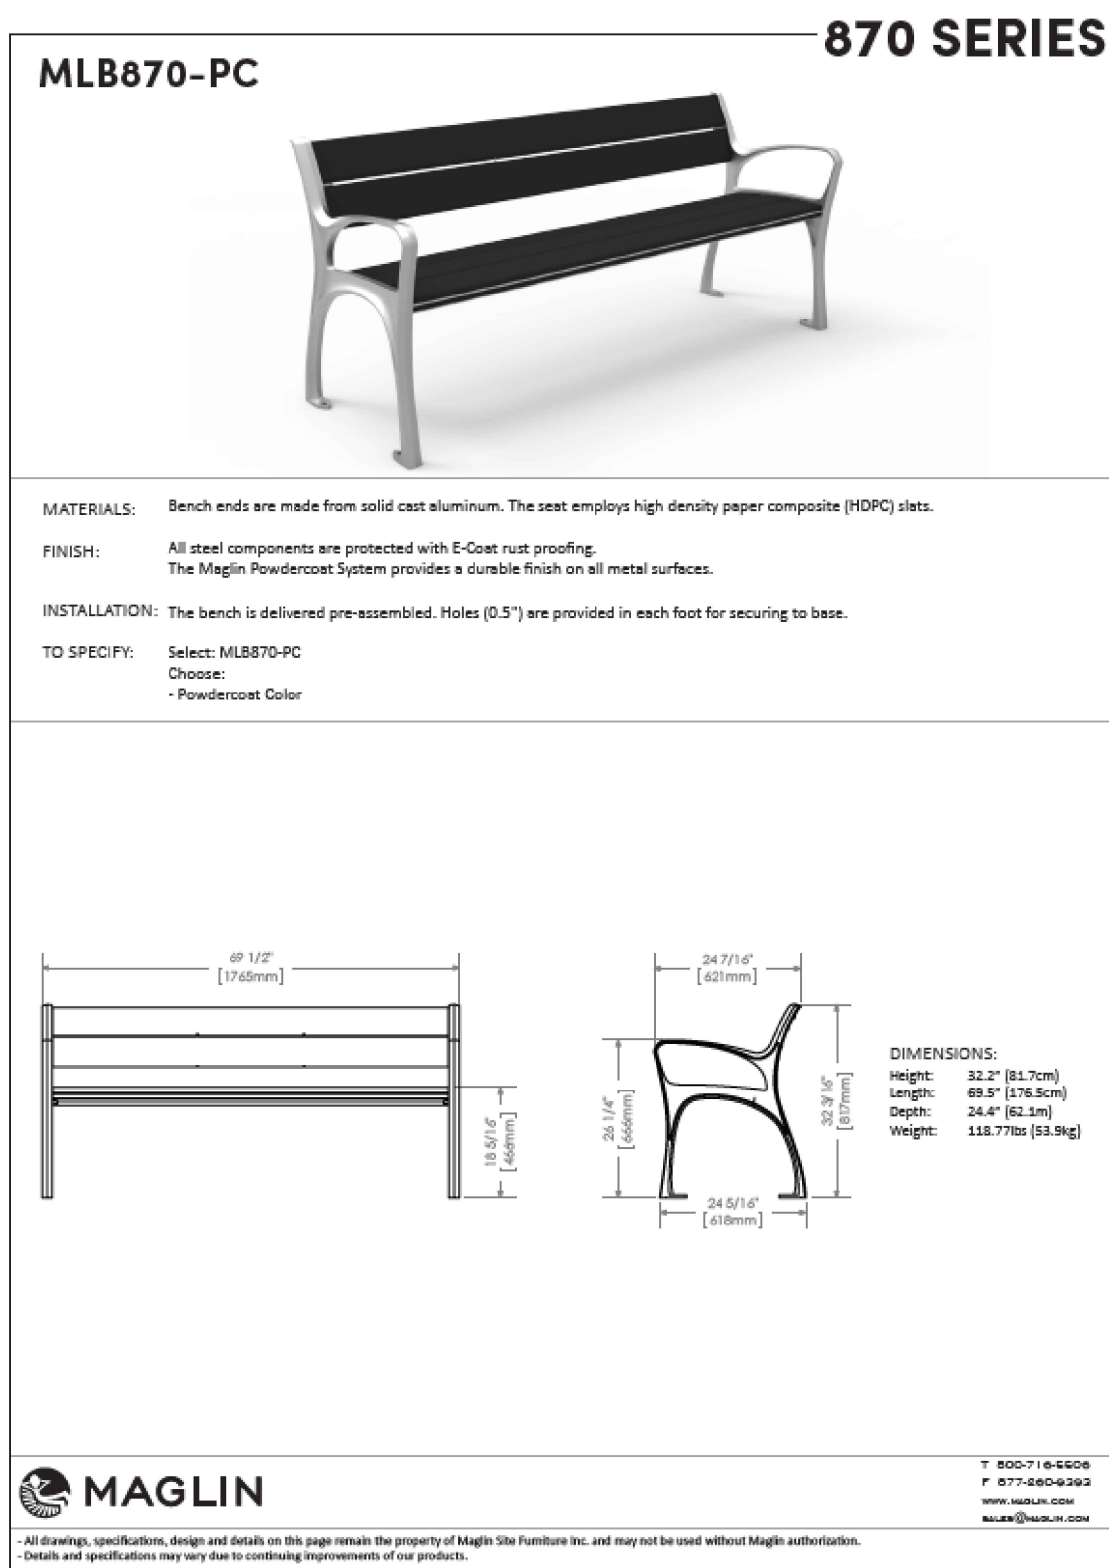

18 BENCH
L204 SCALE: N.T.S.

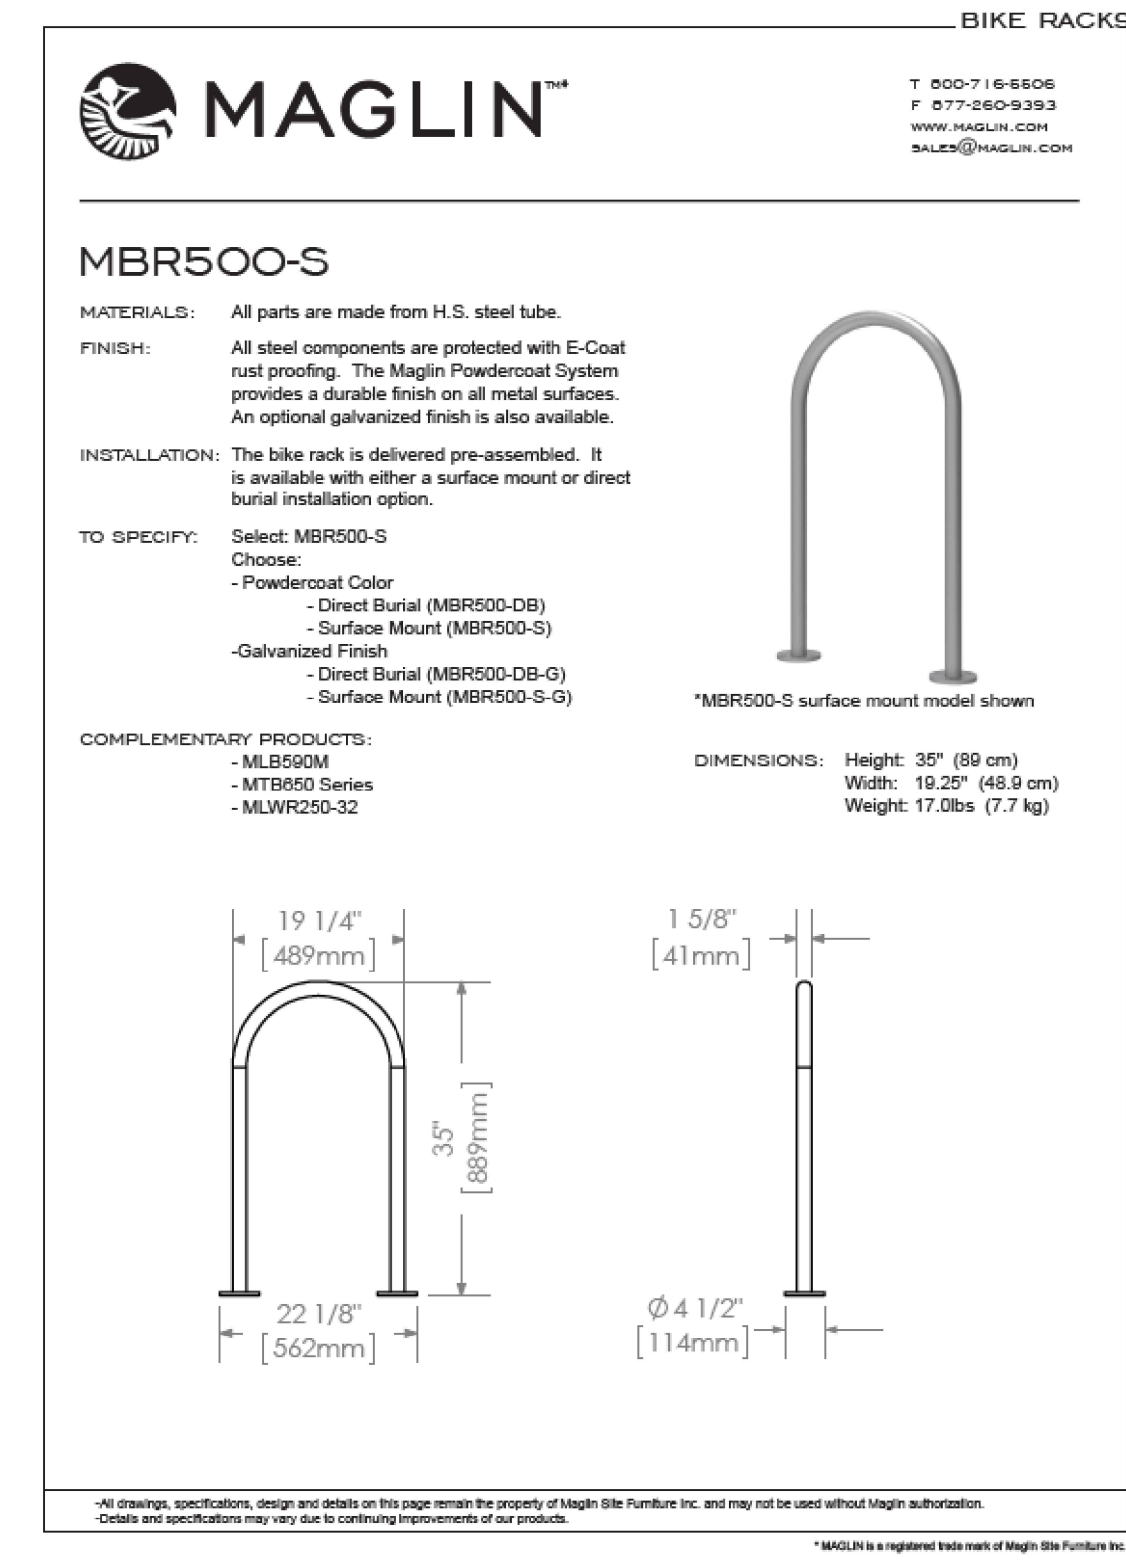

19 BIKE RINGS
L204 SCALE: N.T.S.

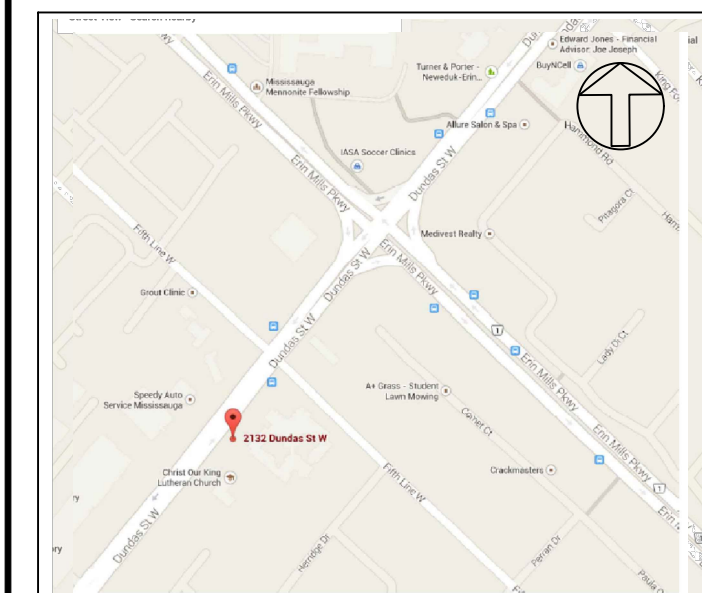

KEY PLAN Scale: n.t.s.

No.	Date	Description
4	21 OCT 21	ISSUED FOR SPA
3	16 OCT 20	ISSUED FOR OPA/ZBA/SPA
2	06 AUG 20	ISSUED FOR OPA/ZBA/SPA
1	10 JAN 20	ISSUED FOR OPA/ZBA/SPA

Revisions:



CATHERINE H. KIRK
Landscape Architect
1379 Concession 10, Formosa, Ont. N0G 1W0
TEL: (519) 623-9324

SIFTON PROPERTIES LTD.
1295 RIVERBEND ROAD, SUITE 300
LONDON, ONT. N6K 0G2 519-434-1000

THE ERINMEW
2132 DUNDAS STREET WEST
MISSISSAUGA, ONTARIO
REGISTERED PLAN: CON A SDS PT LOT 31, PIN: 13425-0182

LANDSCAPE
DETAILS
SP 19-108

Application No. OZ 17 01 W2

Scale: AS NOTED

Date: 07 MAR 2016

Drawing Number:
L204