

METRIC
 THIS DRAWING IS COPYRIGHTED AND MUST NOT BE USED, REPRODUCED, OR REVISED WITHOUT WRITTEN PERMISSION.
 ALL DIMENSIONS ARE IN MILLIMETERS UNLESS OTHERWISE NOTED. VERIFY DIMENSIONS.
 DO NOT SCALE THIS DRAWING.
 REPORT ANOMALIES AND OMISSIONS TO THE CONSULTANT FOR CLARIFICATION BEFORE COMMENCING WITH THE WORK.
 DEVIATIONS FROM THE CONTRACT DOCUMENTS WITHOUT WRITTEN APPROVAL FROM THE CONSULTANT ARE SUBJECT TO CORRECTION AT THE CONTRACTOR'S EXPENSE.

CLIENT
 TRILLIUM HEALTH PARTNERS
 120 SHEPPARD AVE. E. TORONTO
 TORONTO, ON M2C 1A5
 TEL: (416) 596-9221 WEBSITE: trilliumhealthpartners.ca

CONSTRUCTION MANAGER
 KENADAN CONTRACTING LTD.
 7081 BERRICREST DRIVE
 MISSISSAUGA, ON L5W 0G5
 TEL: (905) 870-2660 WEBSITE: www.kenadan.com/

ARCHITECT & PRIME CONSULTANT
 DIALOG
 35 JOHN STREET, SUITE 500
 TORONTO, ON M5V 3G8
 TEL: (416) 596-9221 WEBSITE: dialogdesign.ca

STRUCTURAL ENGINEER
 DIALOG

MECHANICAL ENGINEER
 DIALOG

ELECTRICAL ENGINEER
 DIALOG

LANDSCAPE ARCHITECT
 DIALOG

CIVIL ENGINEER
 MTE CONSULTANTS INC.
 1916 BURT DR. UNIT A
 BURLINGTON, ON L7R 6B8
 TEL: (905) 338-2522 WEBSITE: mte85.com

SECURITY
 THE ATTAIN GROUP INC.
 208-160 WOODWARD DRIVE
 OTTAWA, ON K2C 3P7
 TEL: (613) 617-9909 WEBSITE: theattaingroup.com


SIGNAGE AND WAYFINDING
 ENTRO
 33 HARBOUR SQUARE, SUITE 202
 TORONTO, ON M5J 2S2
 TEL: (416) 368-6988 WEBSITE: entro.com

VIBRATION, NOISE, ACOUSTICS
 THORNTON DASETTI
 29-368 REVELS AVENUE
 MISSISSAUGA, ON L5G 4S8
 TEL: (905) 271-7188 WEBSITE: thorntondasetti.com

BUILDING CODE
 LR ENGINEERING INC.
 170 UNIVERSITY AVE. 3RD FLOOR, BOX 1
 TORONTO, ON M5G 2S2
 TEL: (416) 593-6551 WEBSITE: lrfa.com

VERTICAL TRANSPORTATION
 SOBERMAN ENGINEERING INC.
 85 ST. CLAIR AVENUE WEST, SUITE 205
 TORONTO, ON M4V 2Y7
 TEL: (416) 323-1333 WEBSITE: sobermanengineering.com

HARDWARE
 SPYDER
 31 HILDA RD
 WOODBRIDGE, ON L4H 3N5
 TEL: (947) 271-6489 WEBSITE: spyderinc.com

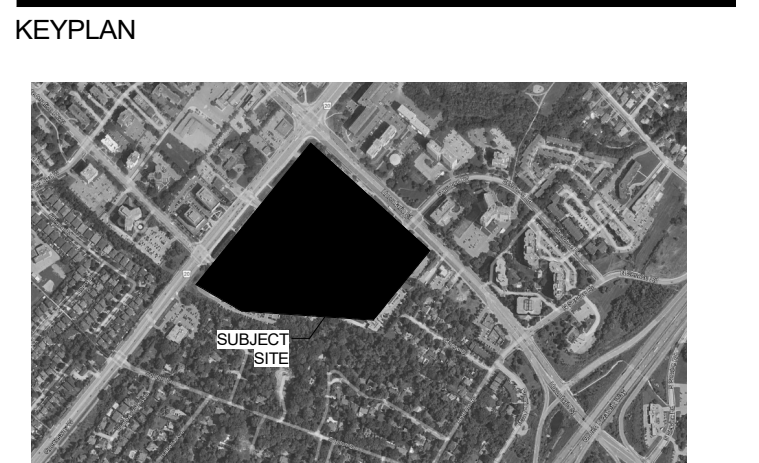



THP M-SITE HOSPITAL PARKING STRUCTURE

MISSISSAUGA HOSPITAL
 100 QUEENSWAY WEST
 MISSISSAUGA, ONTARIO
 L5B 1B5


ENLARGED ELEVATIONS

DRAWN: Author CHECKED: Checker
 PLOT DATE: 3/2/2022 4:25:00 PM


A410

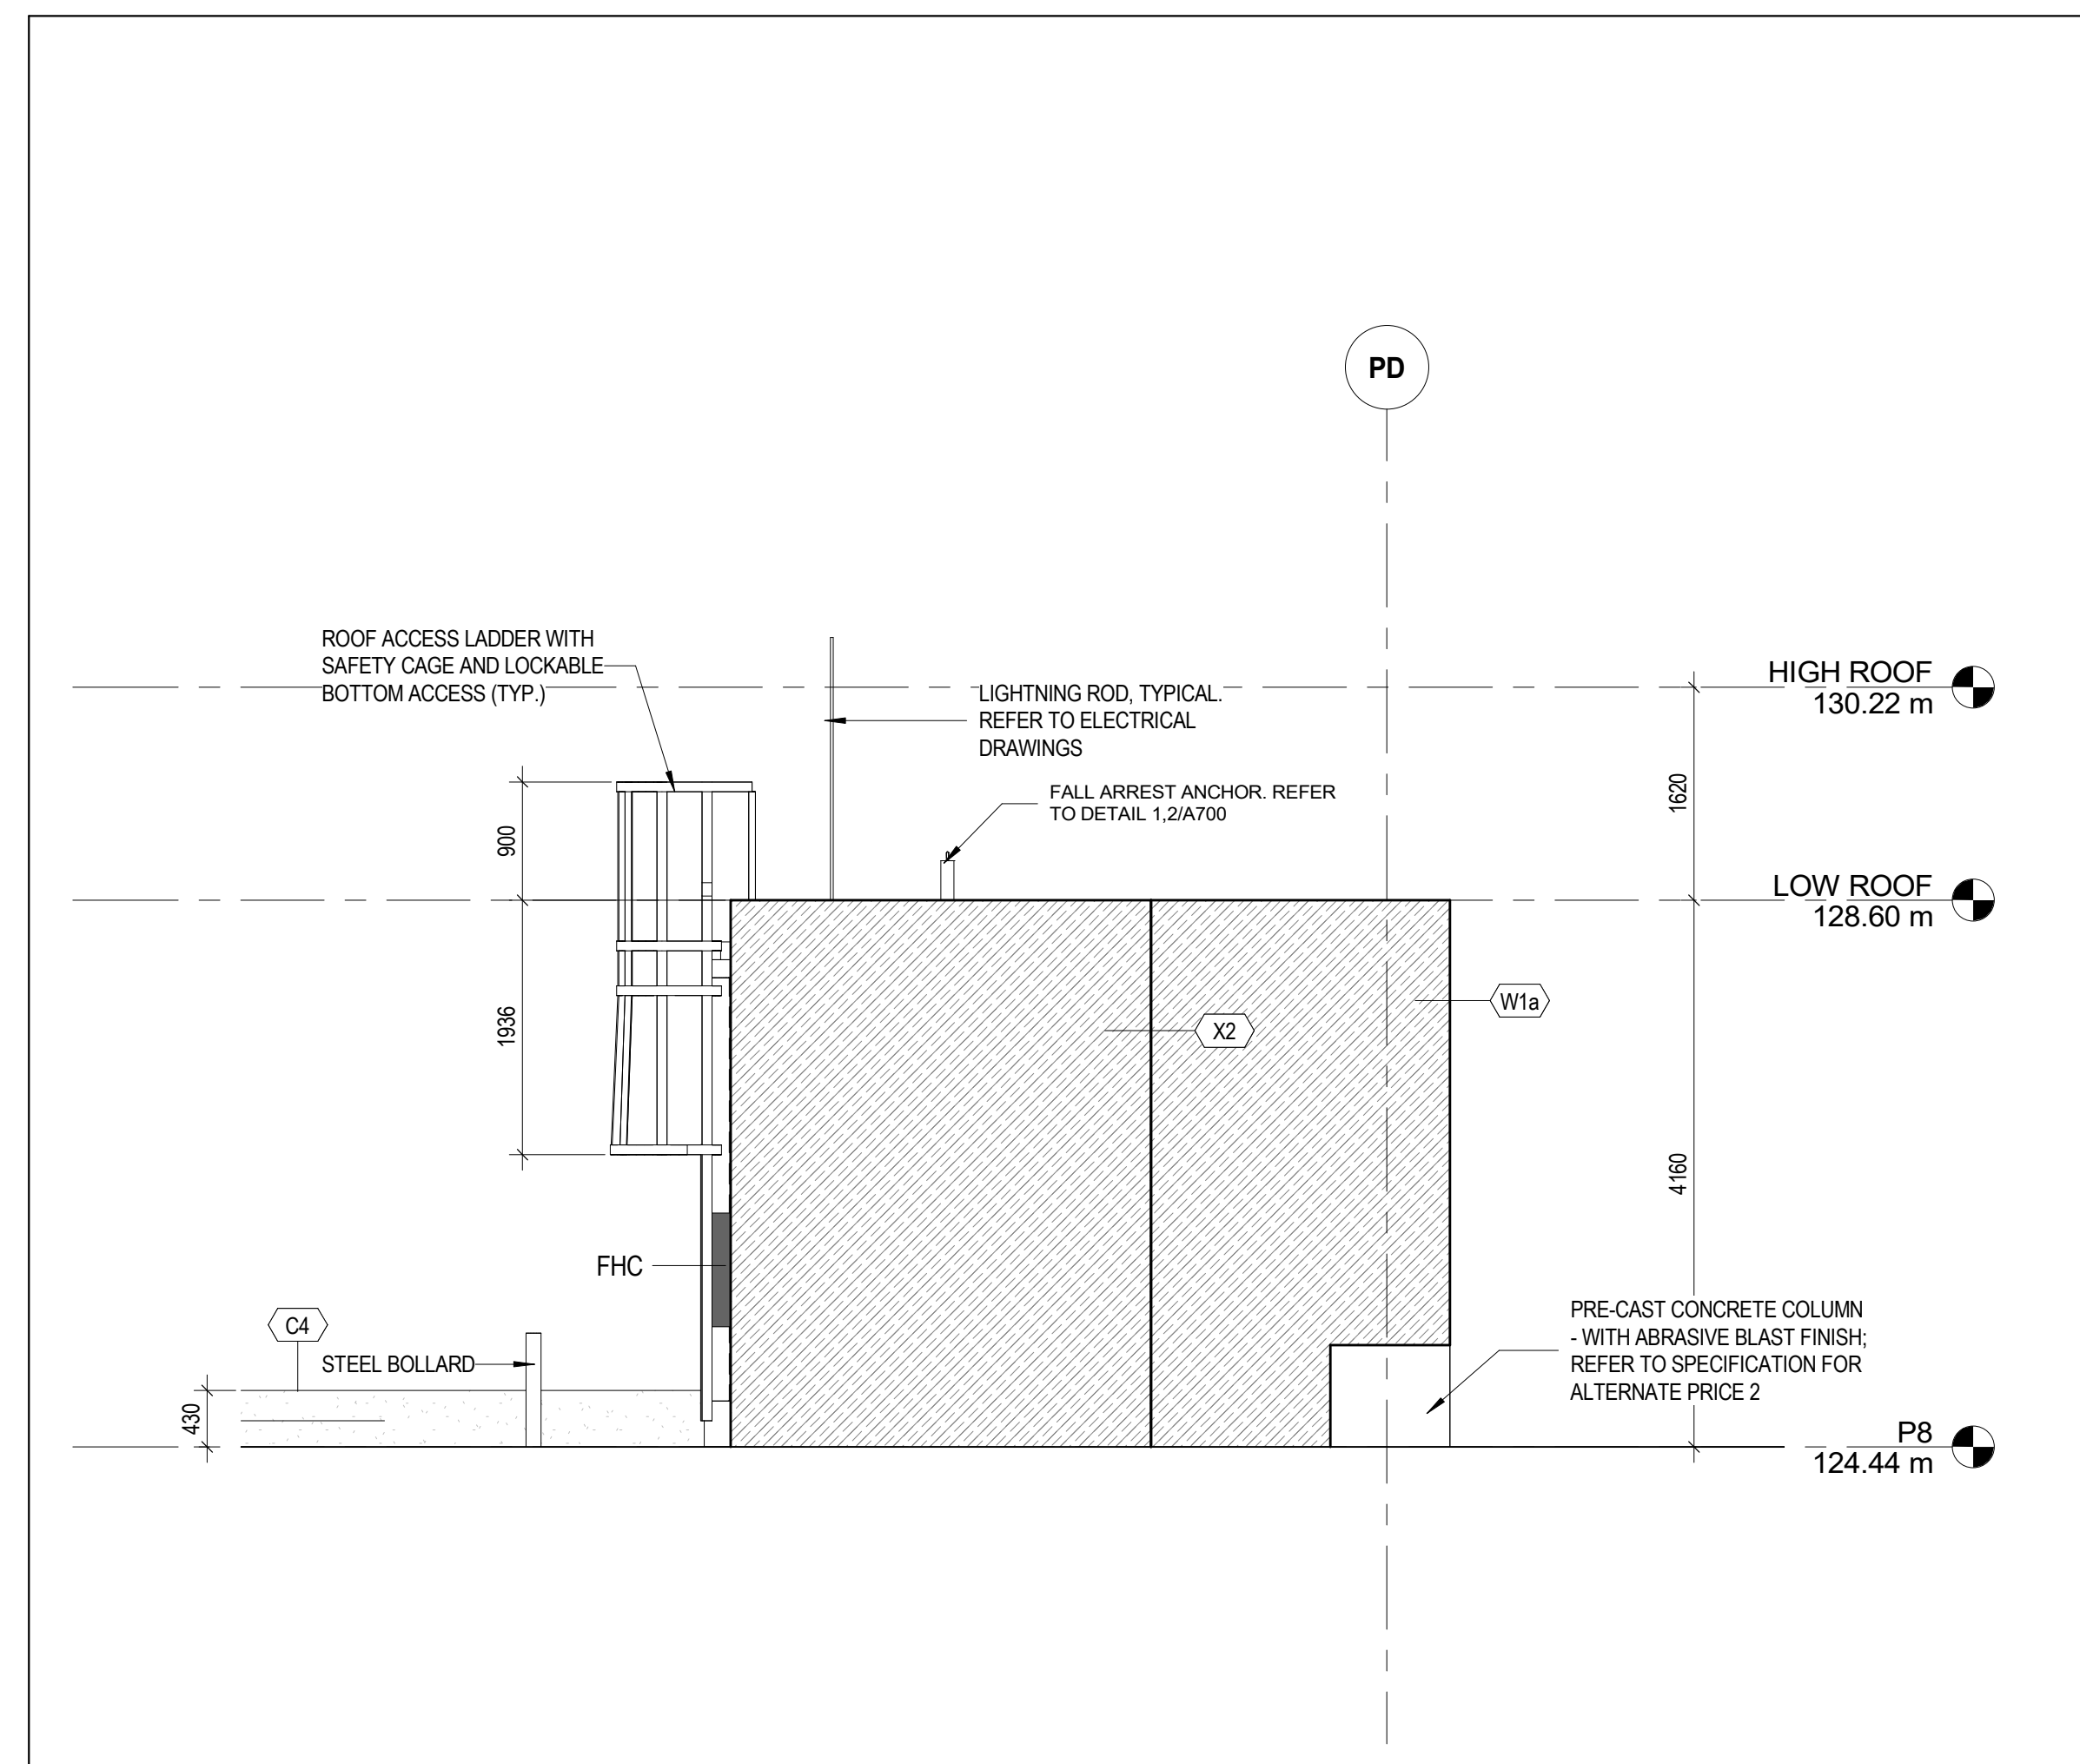 


ENLARGED ELEVATIONS - STAIR B - WEST
 SCALE: 1:50 A410

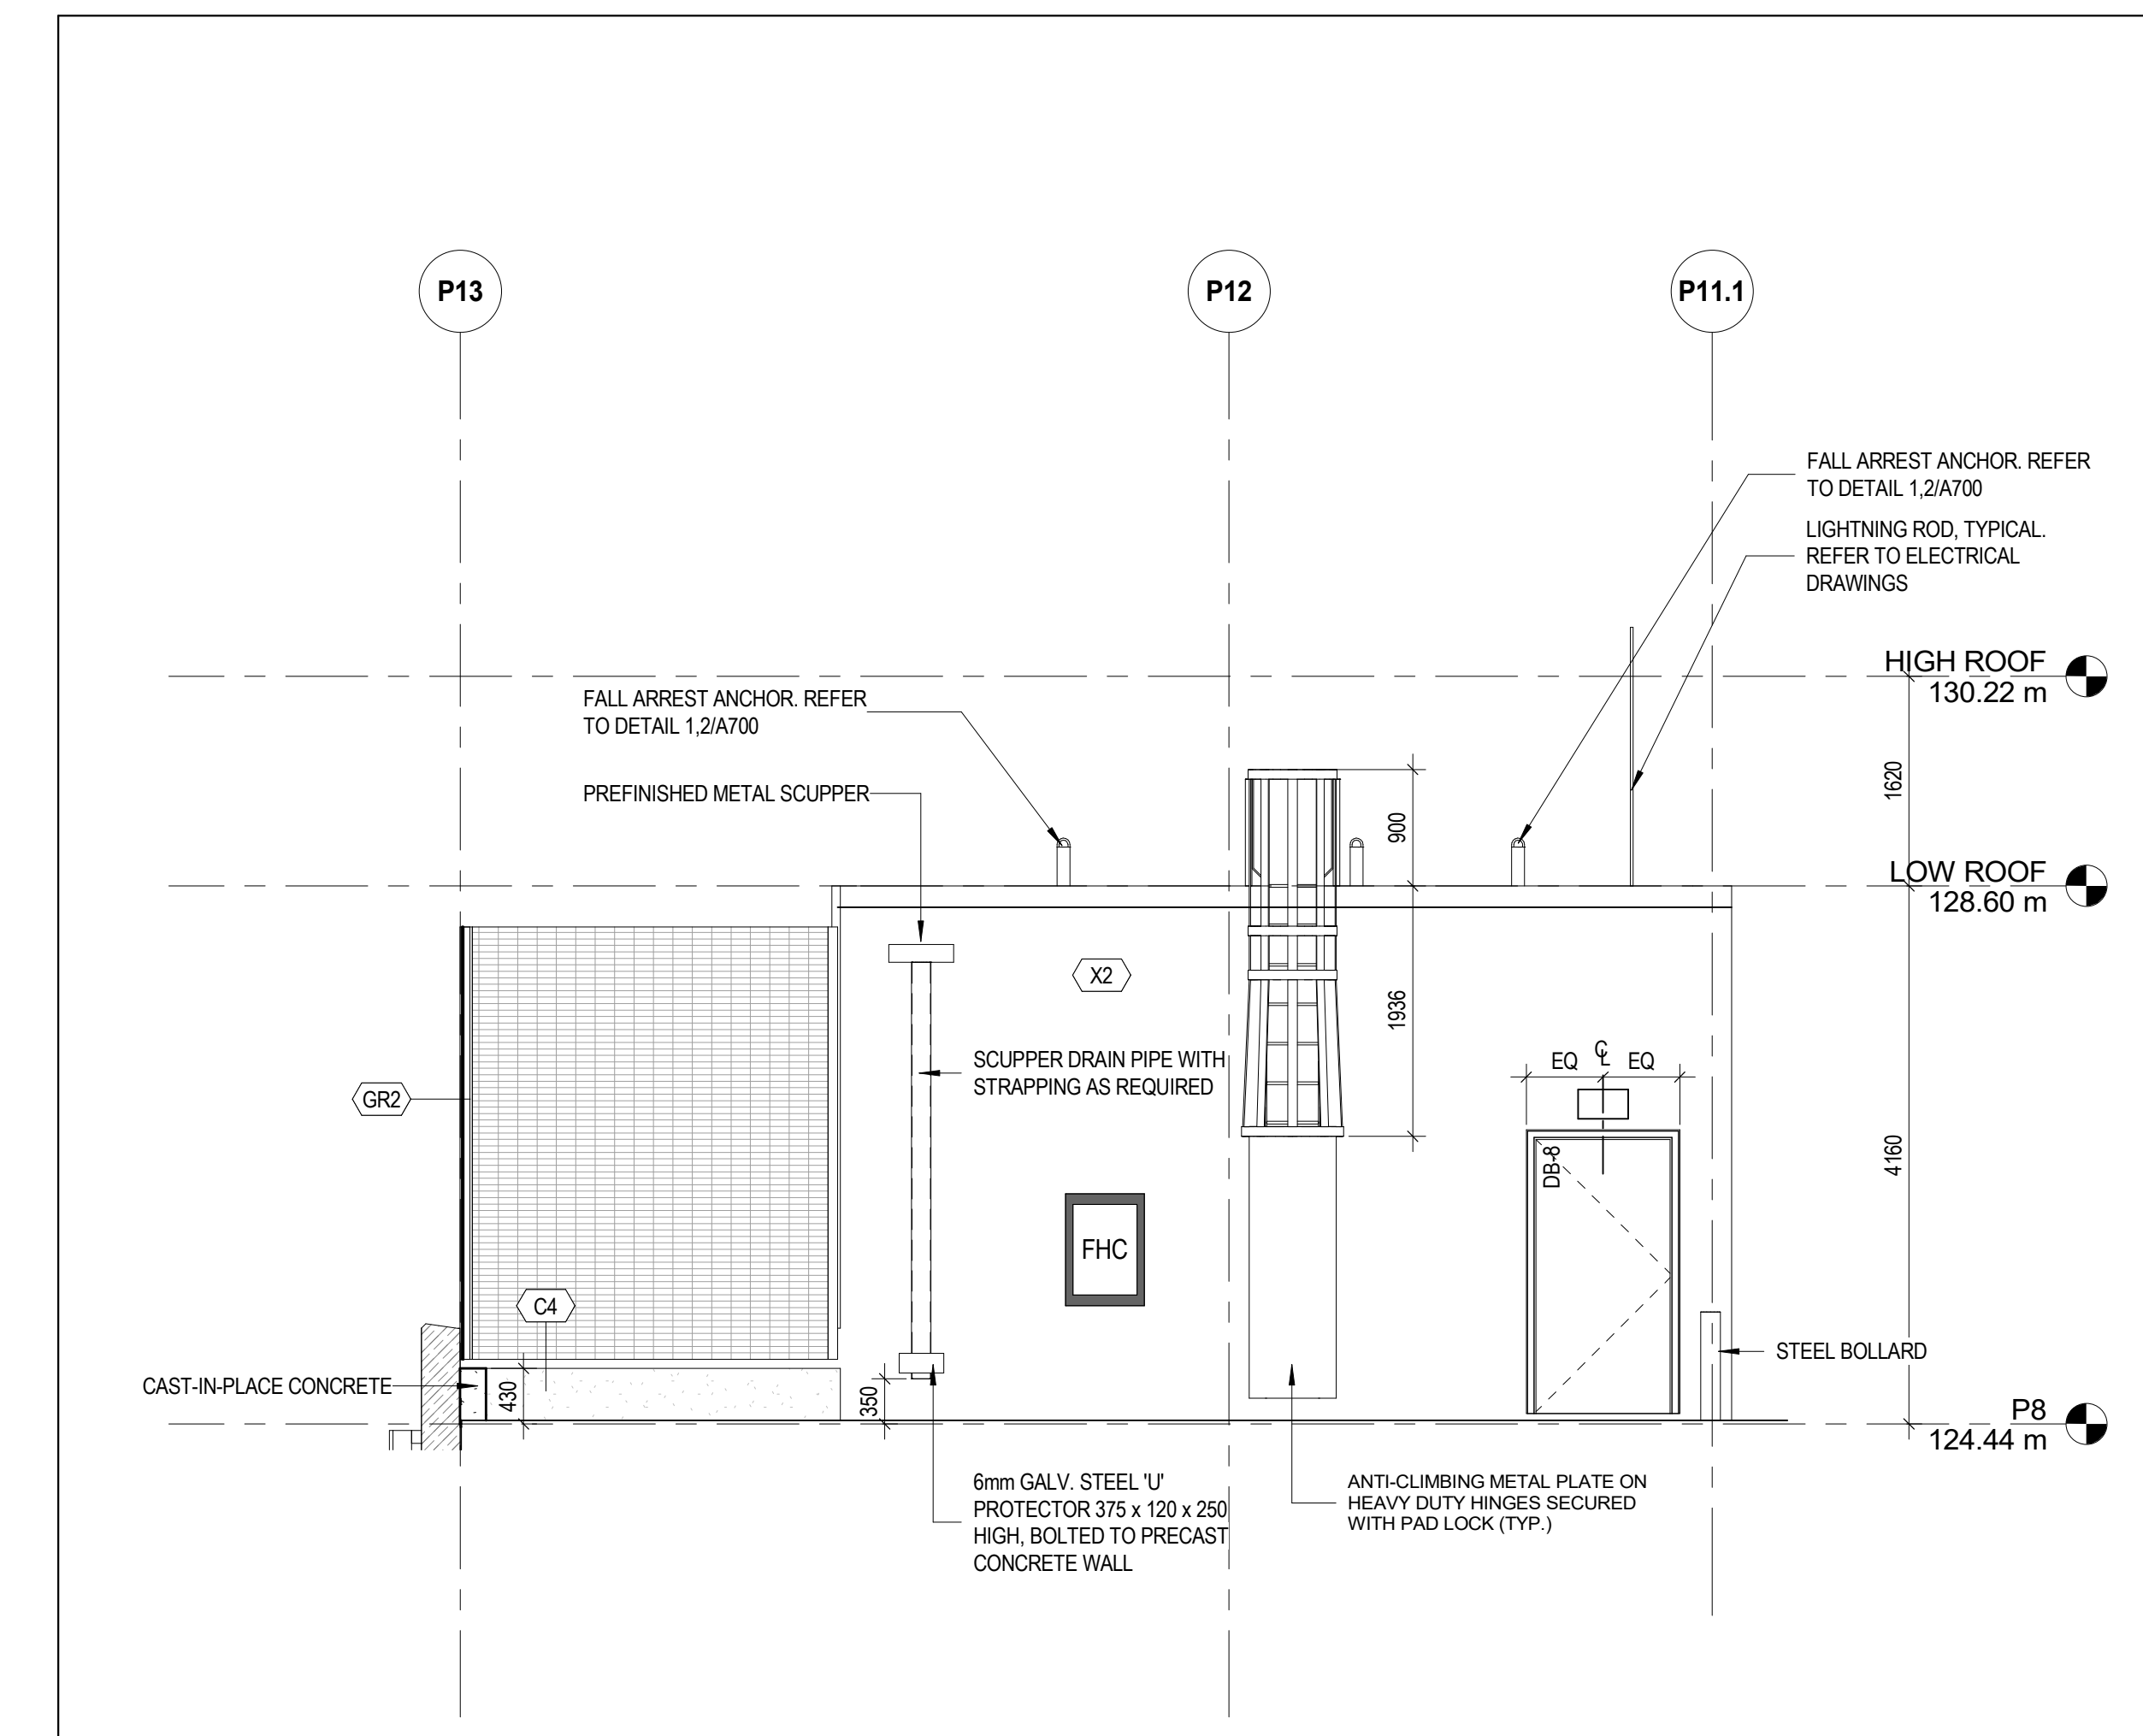


ENLARGED ELEVATIONS - STAIR B - NORTH
 SCALE: 1:50 A410

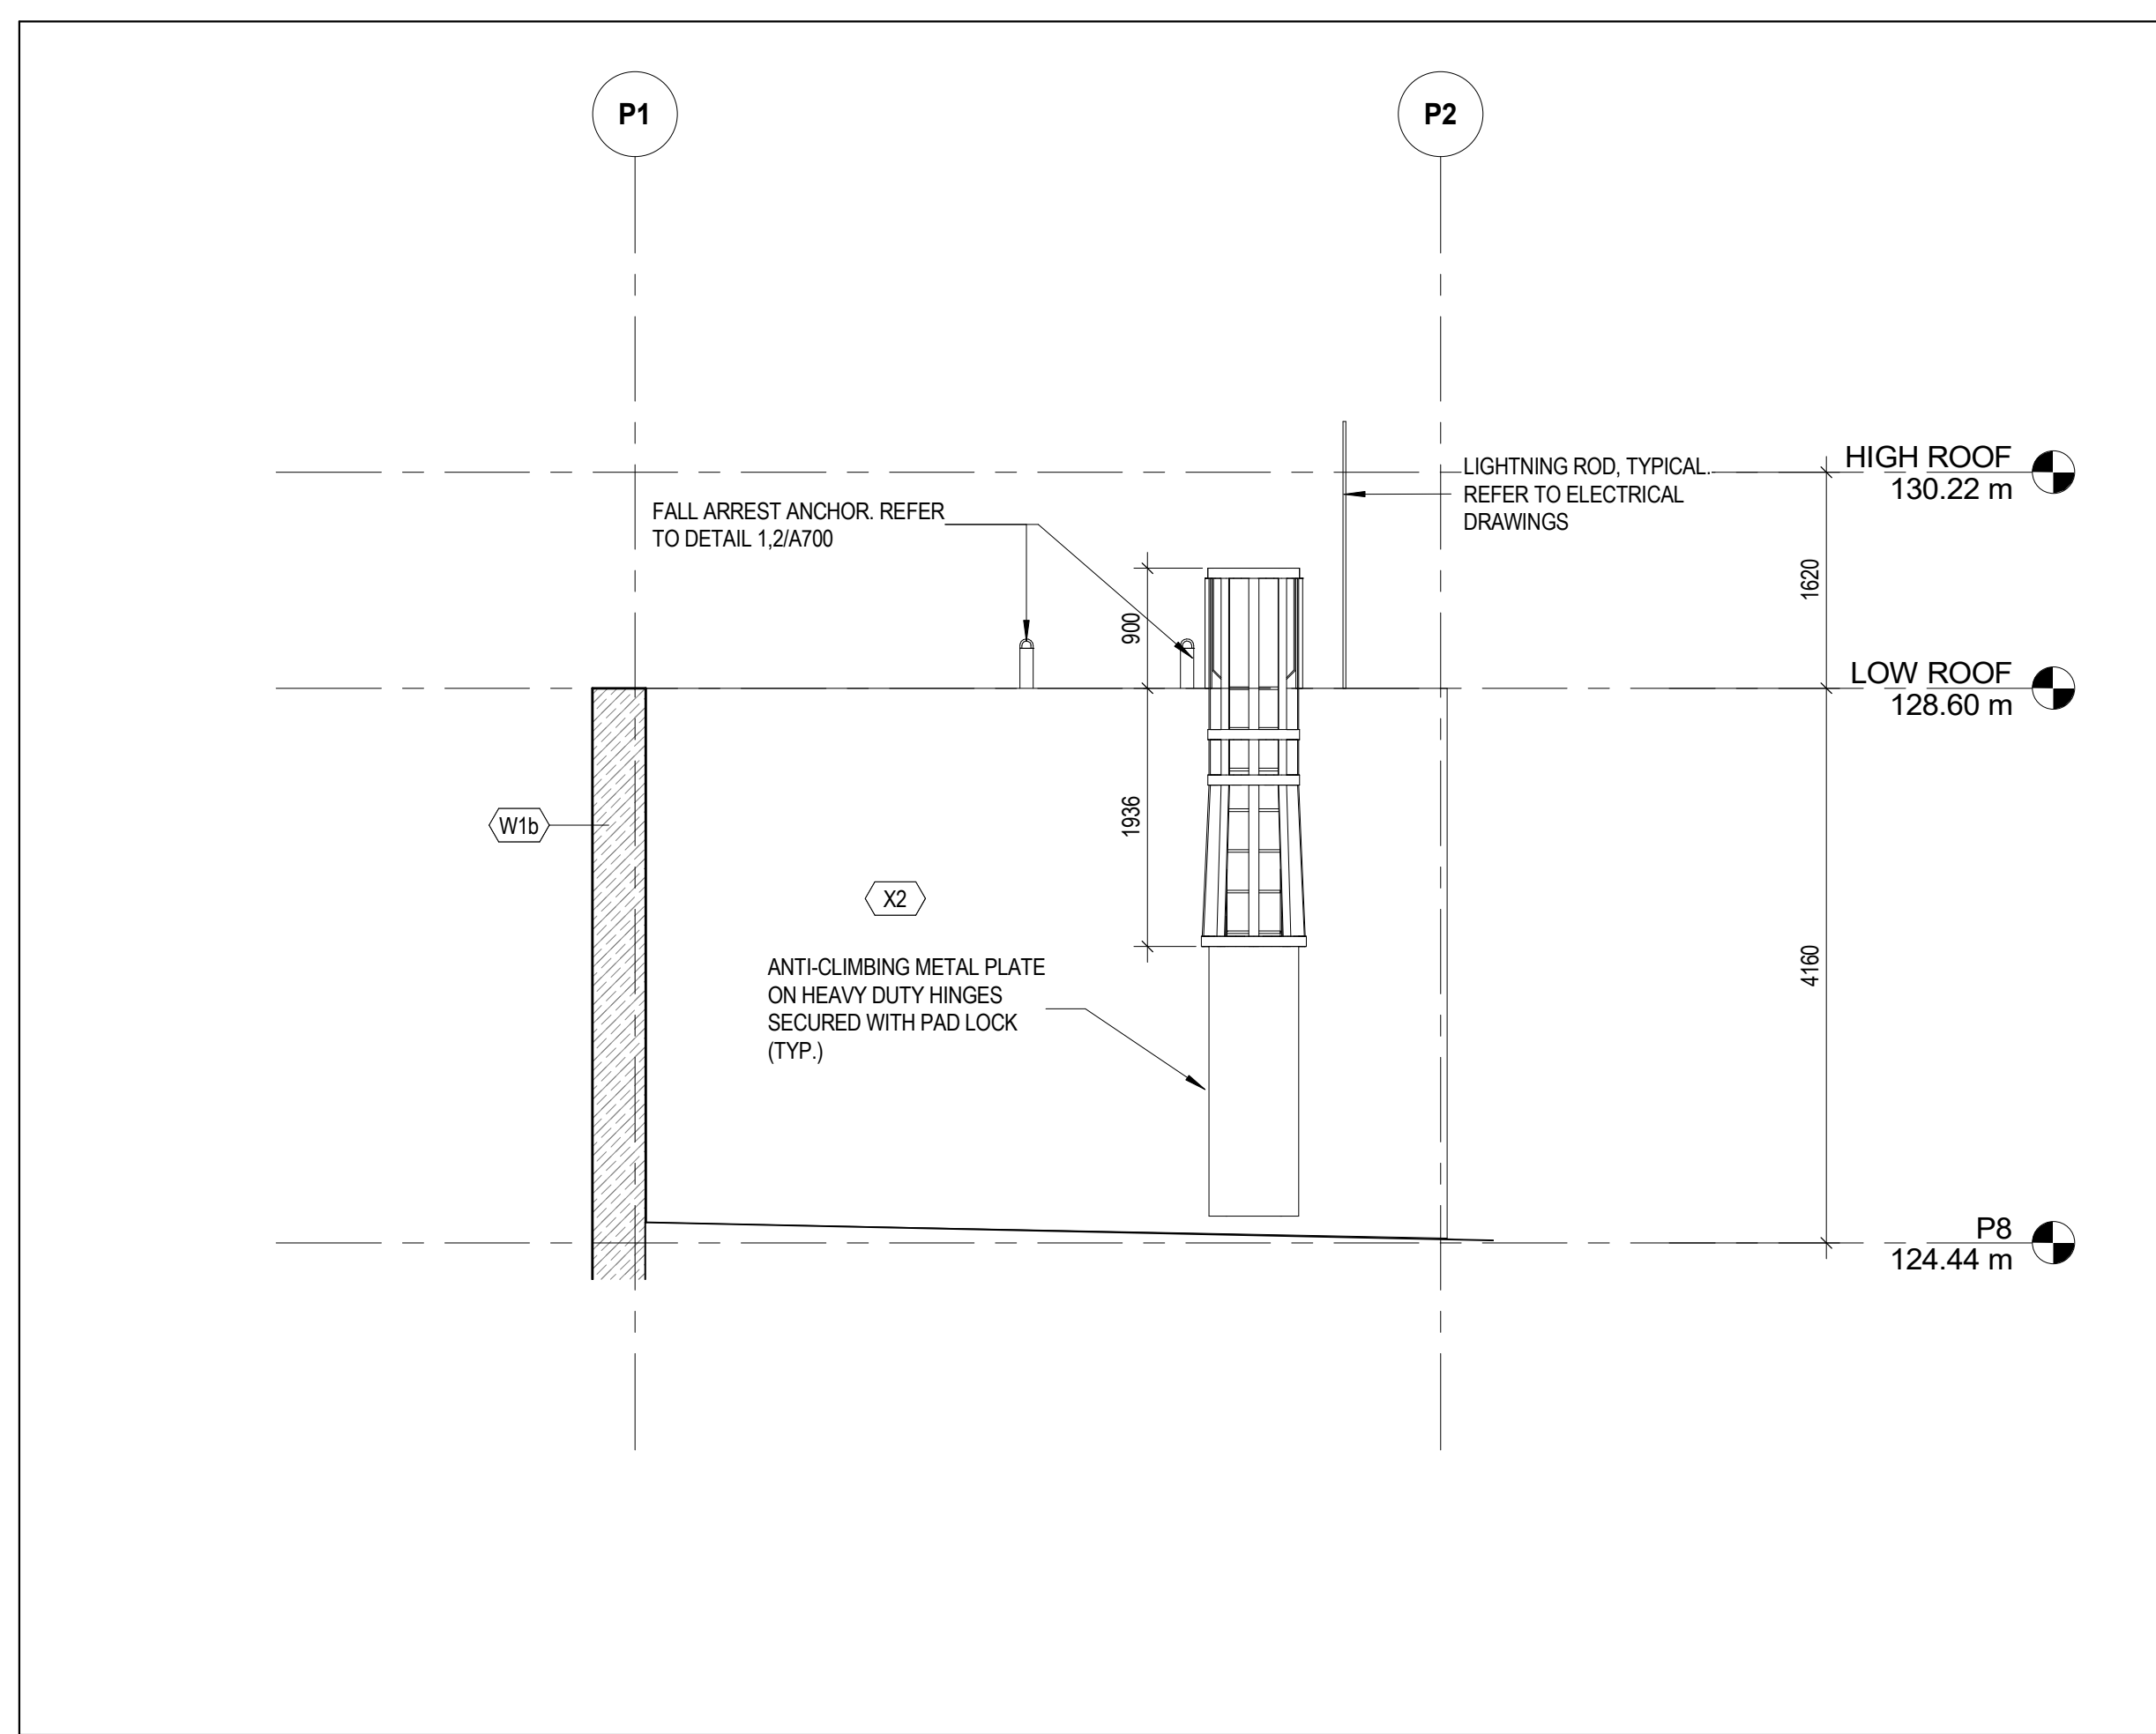



ENLARGED ELEVATIONS - STAIR C - SOUTH
 SCALE: 1:50 A410

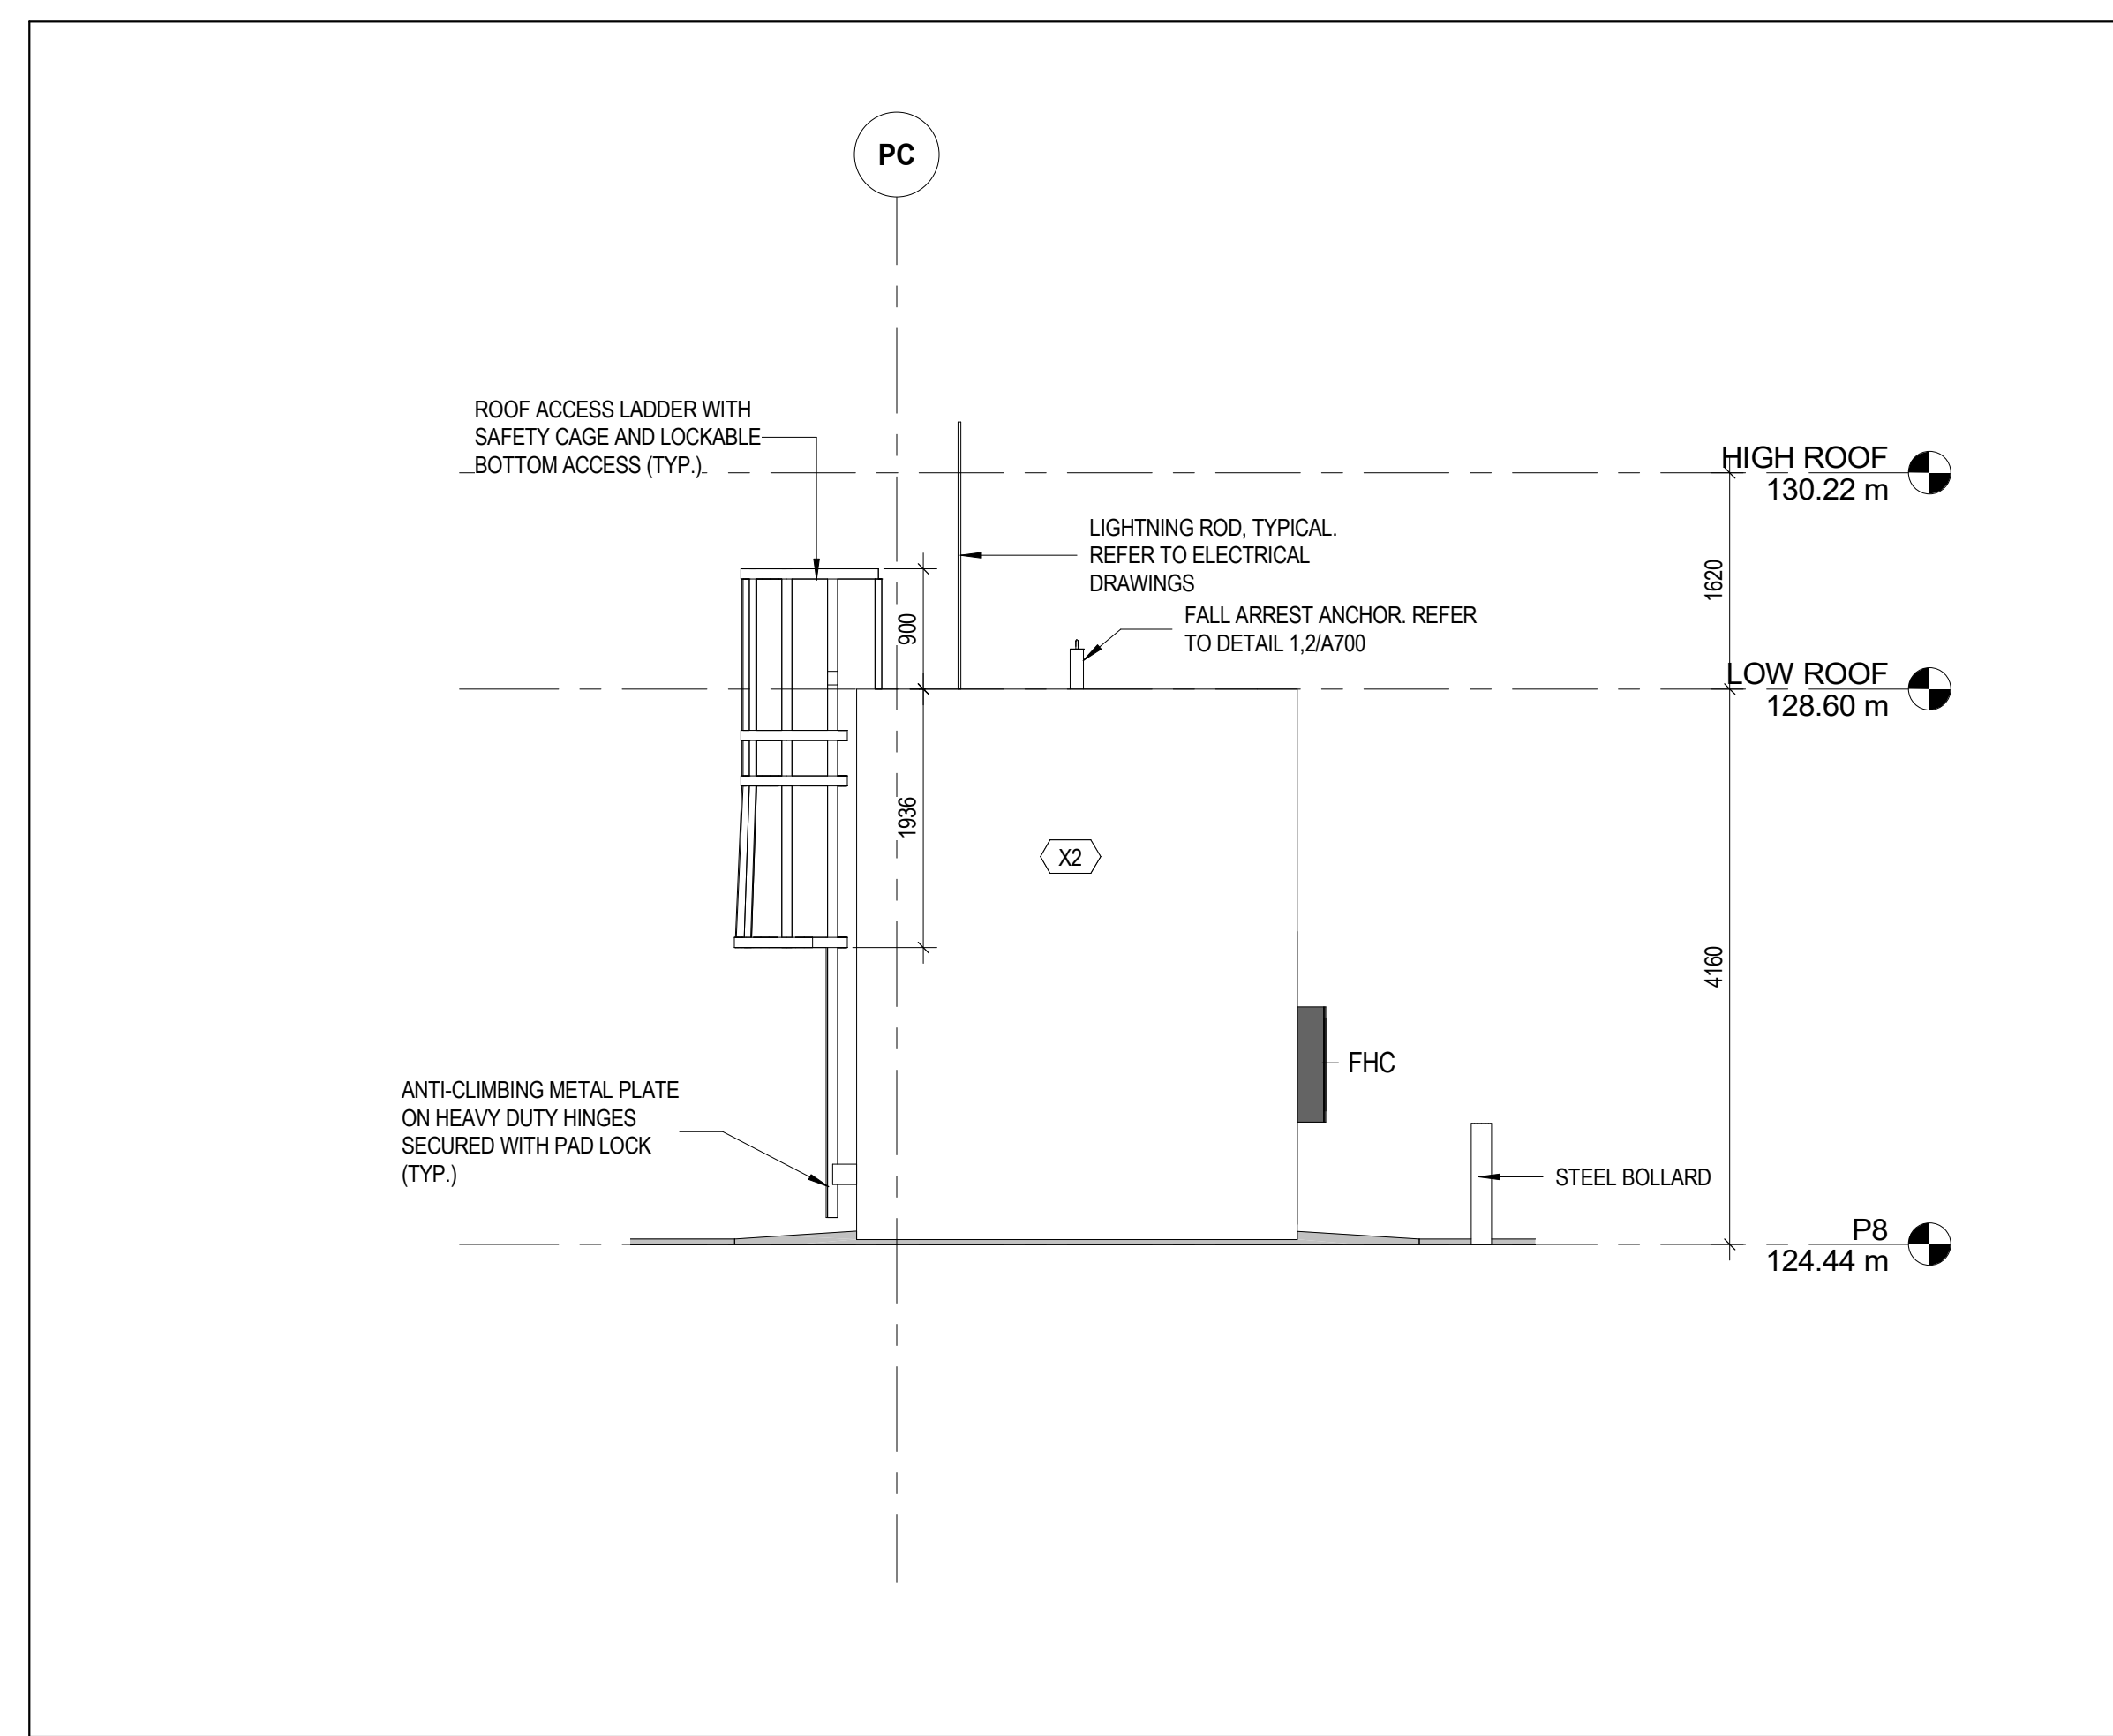


ENLARGED ELEVATIONS - STAIR C - EAST
 SCALE: 1:50 A410

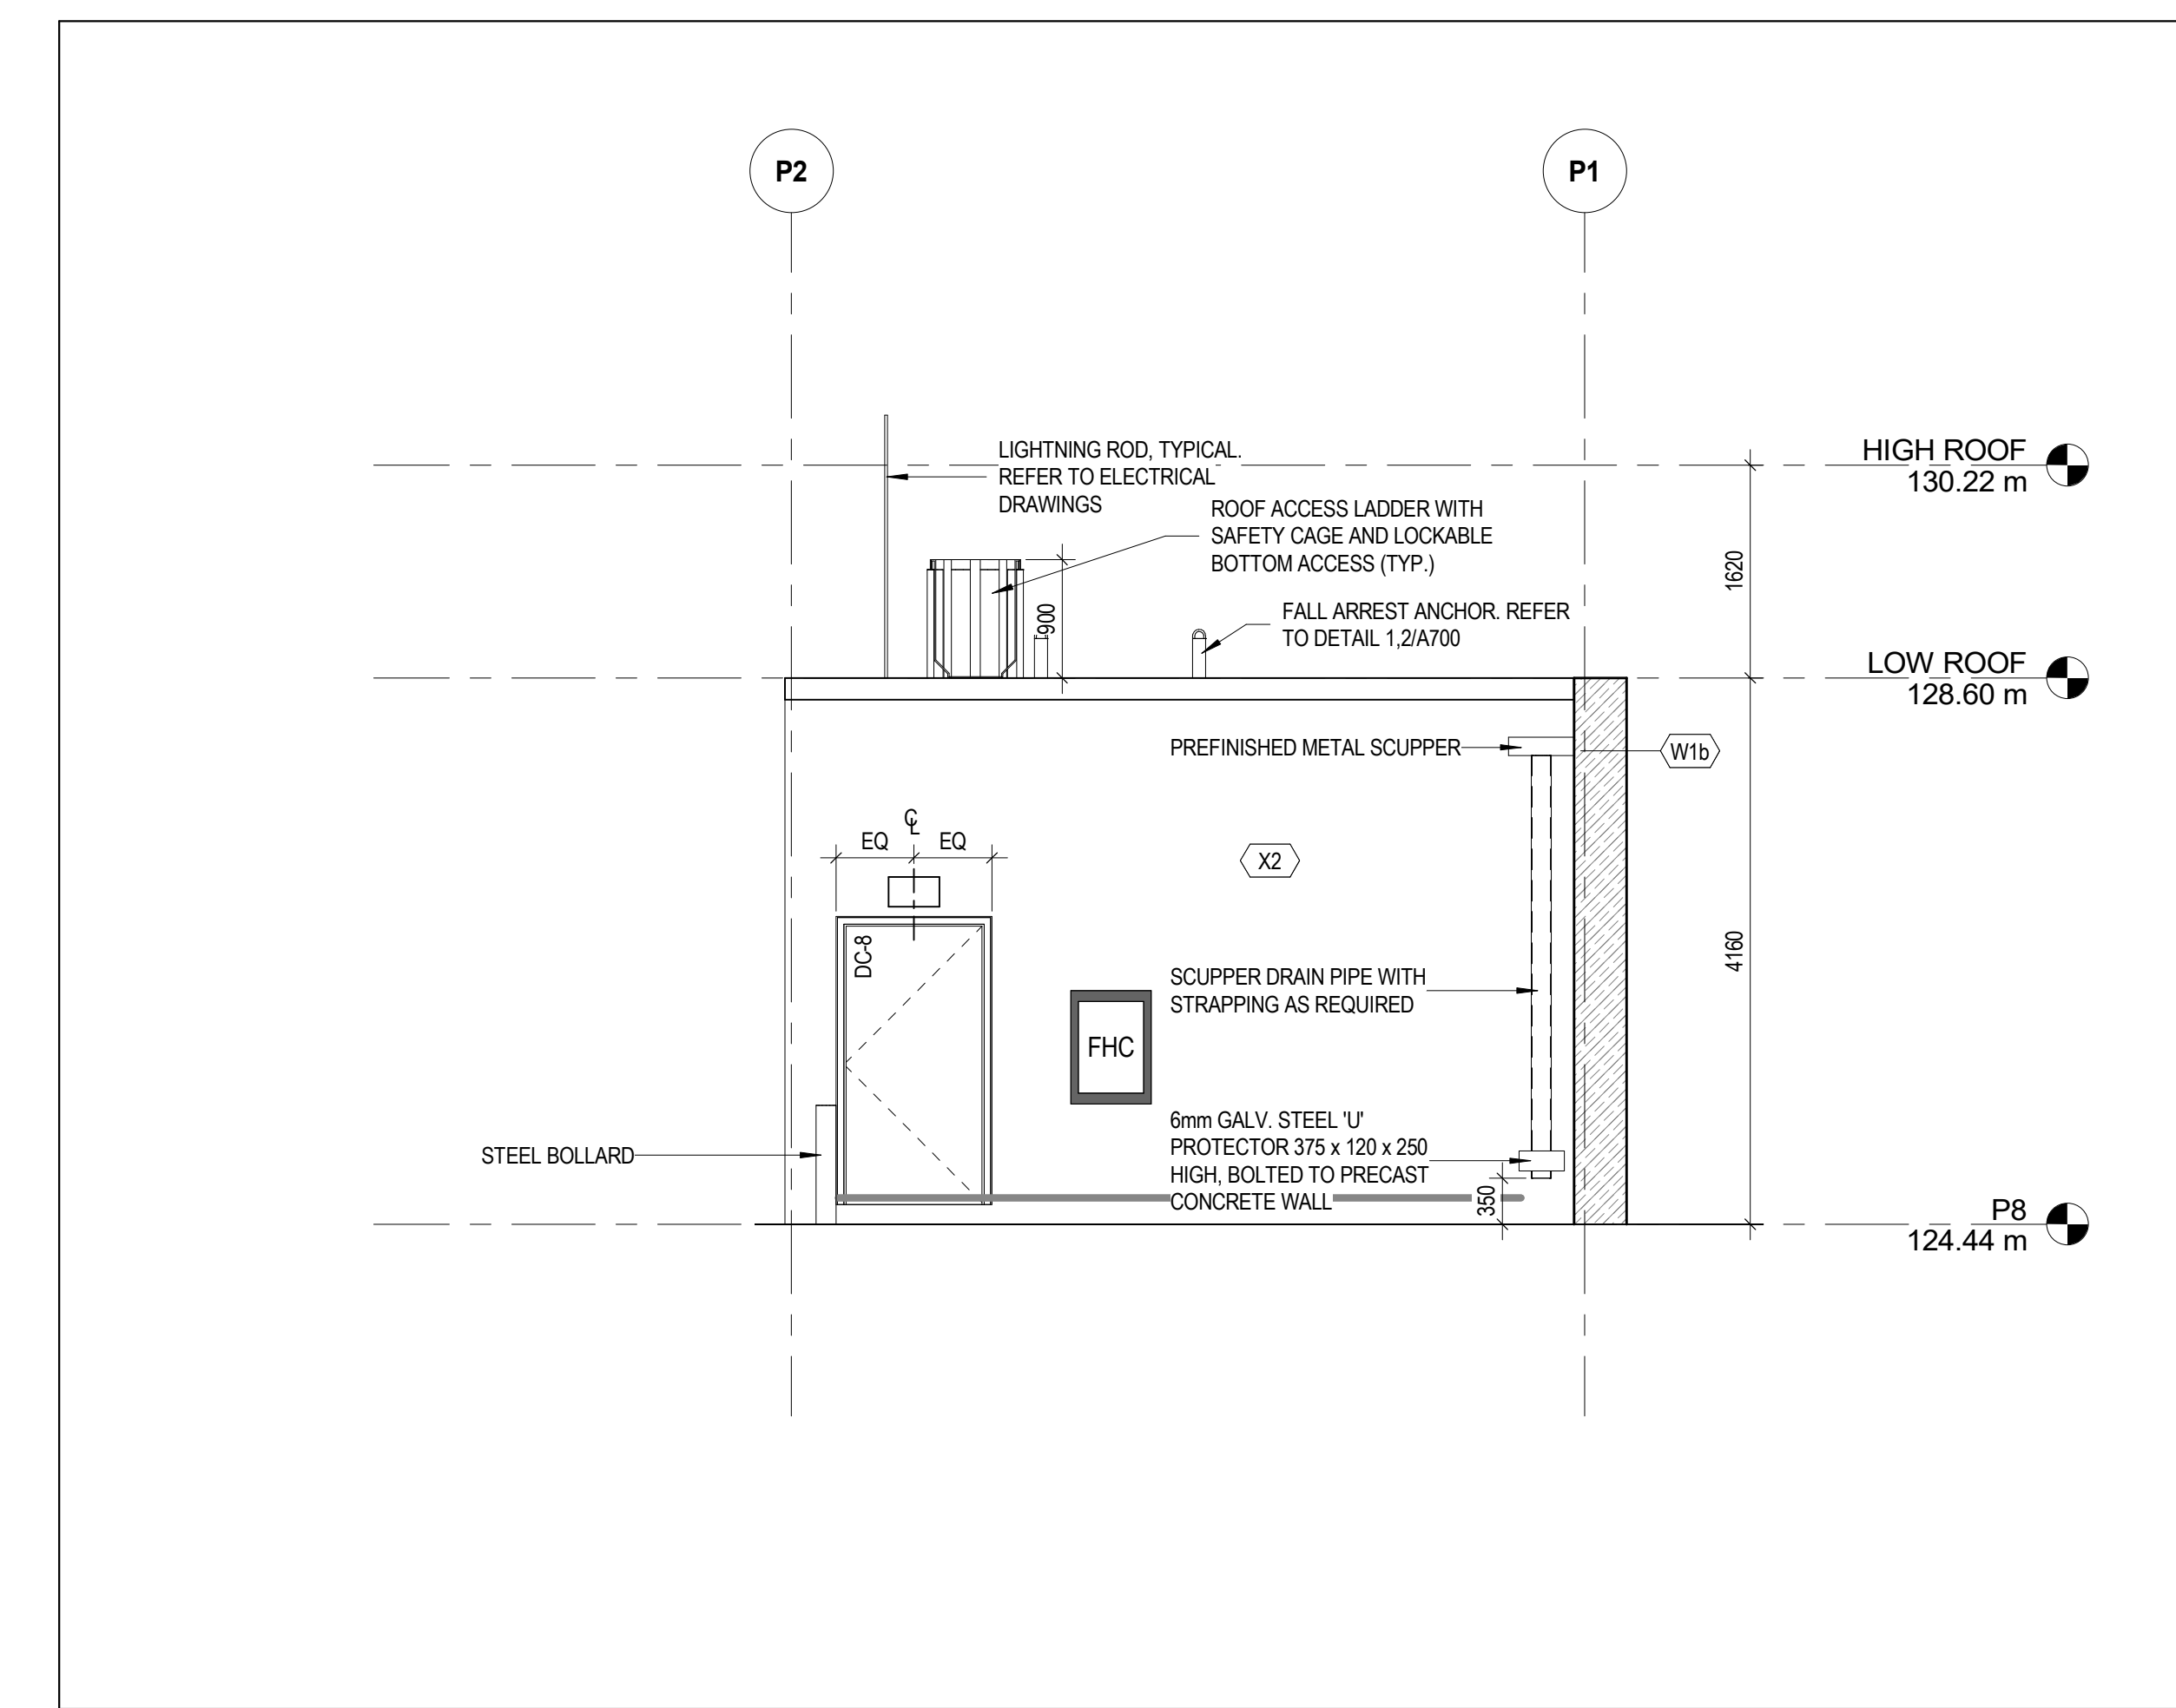

ENLARGED ELEVATIONS - STAIR C - NORTH
 SCALE: 1:50 A410

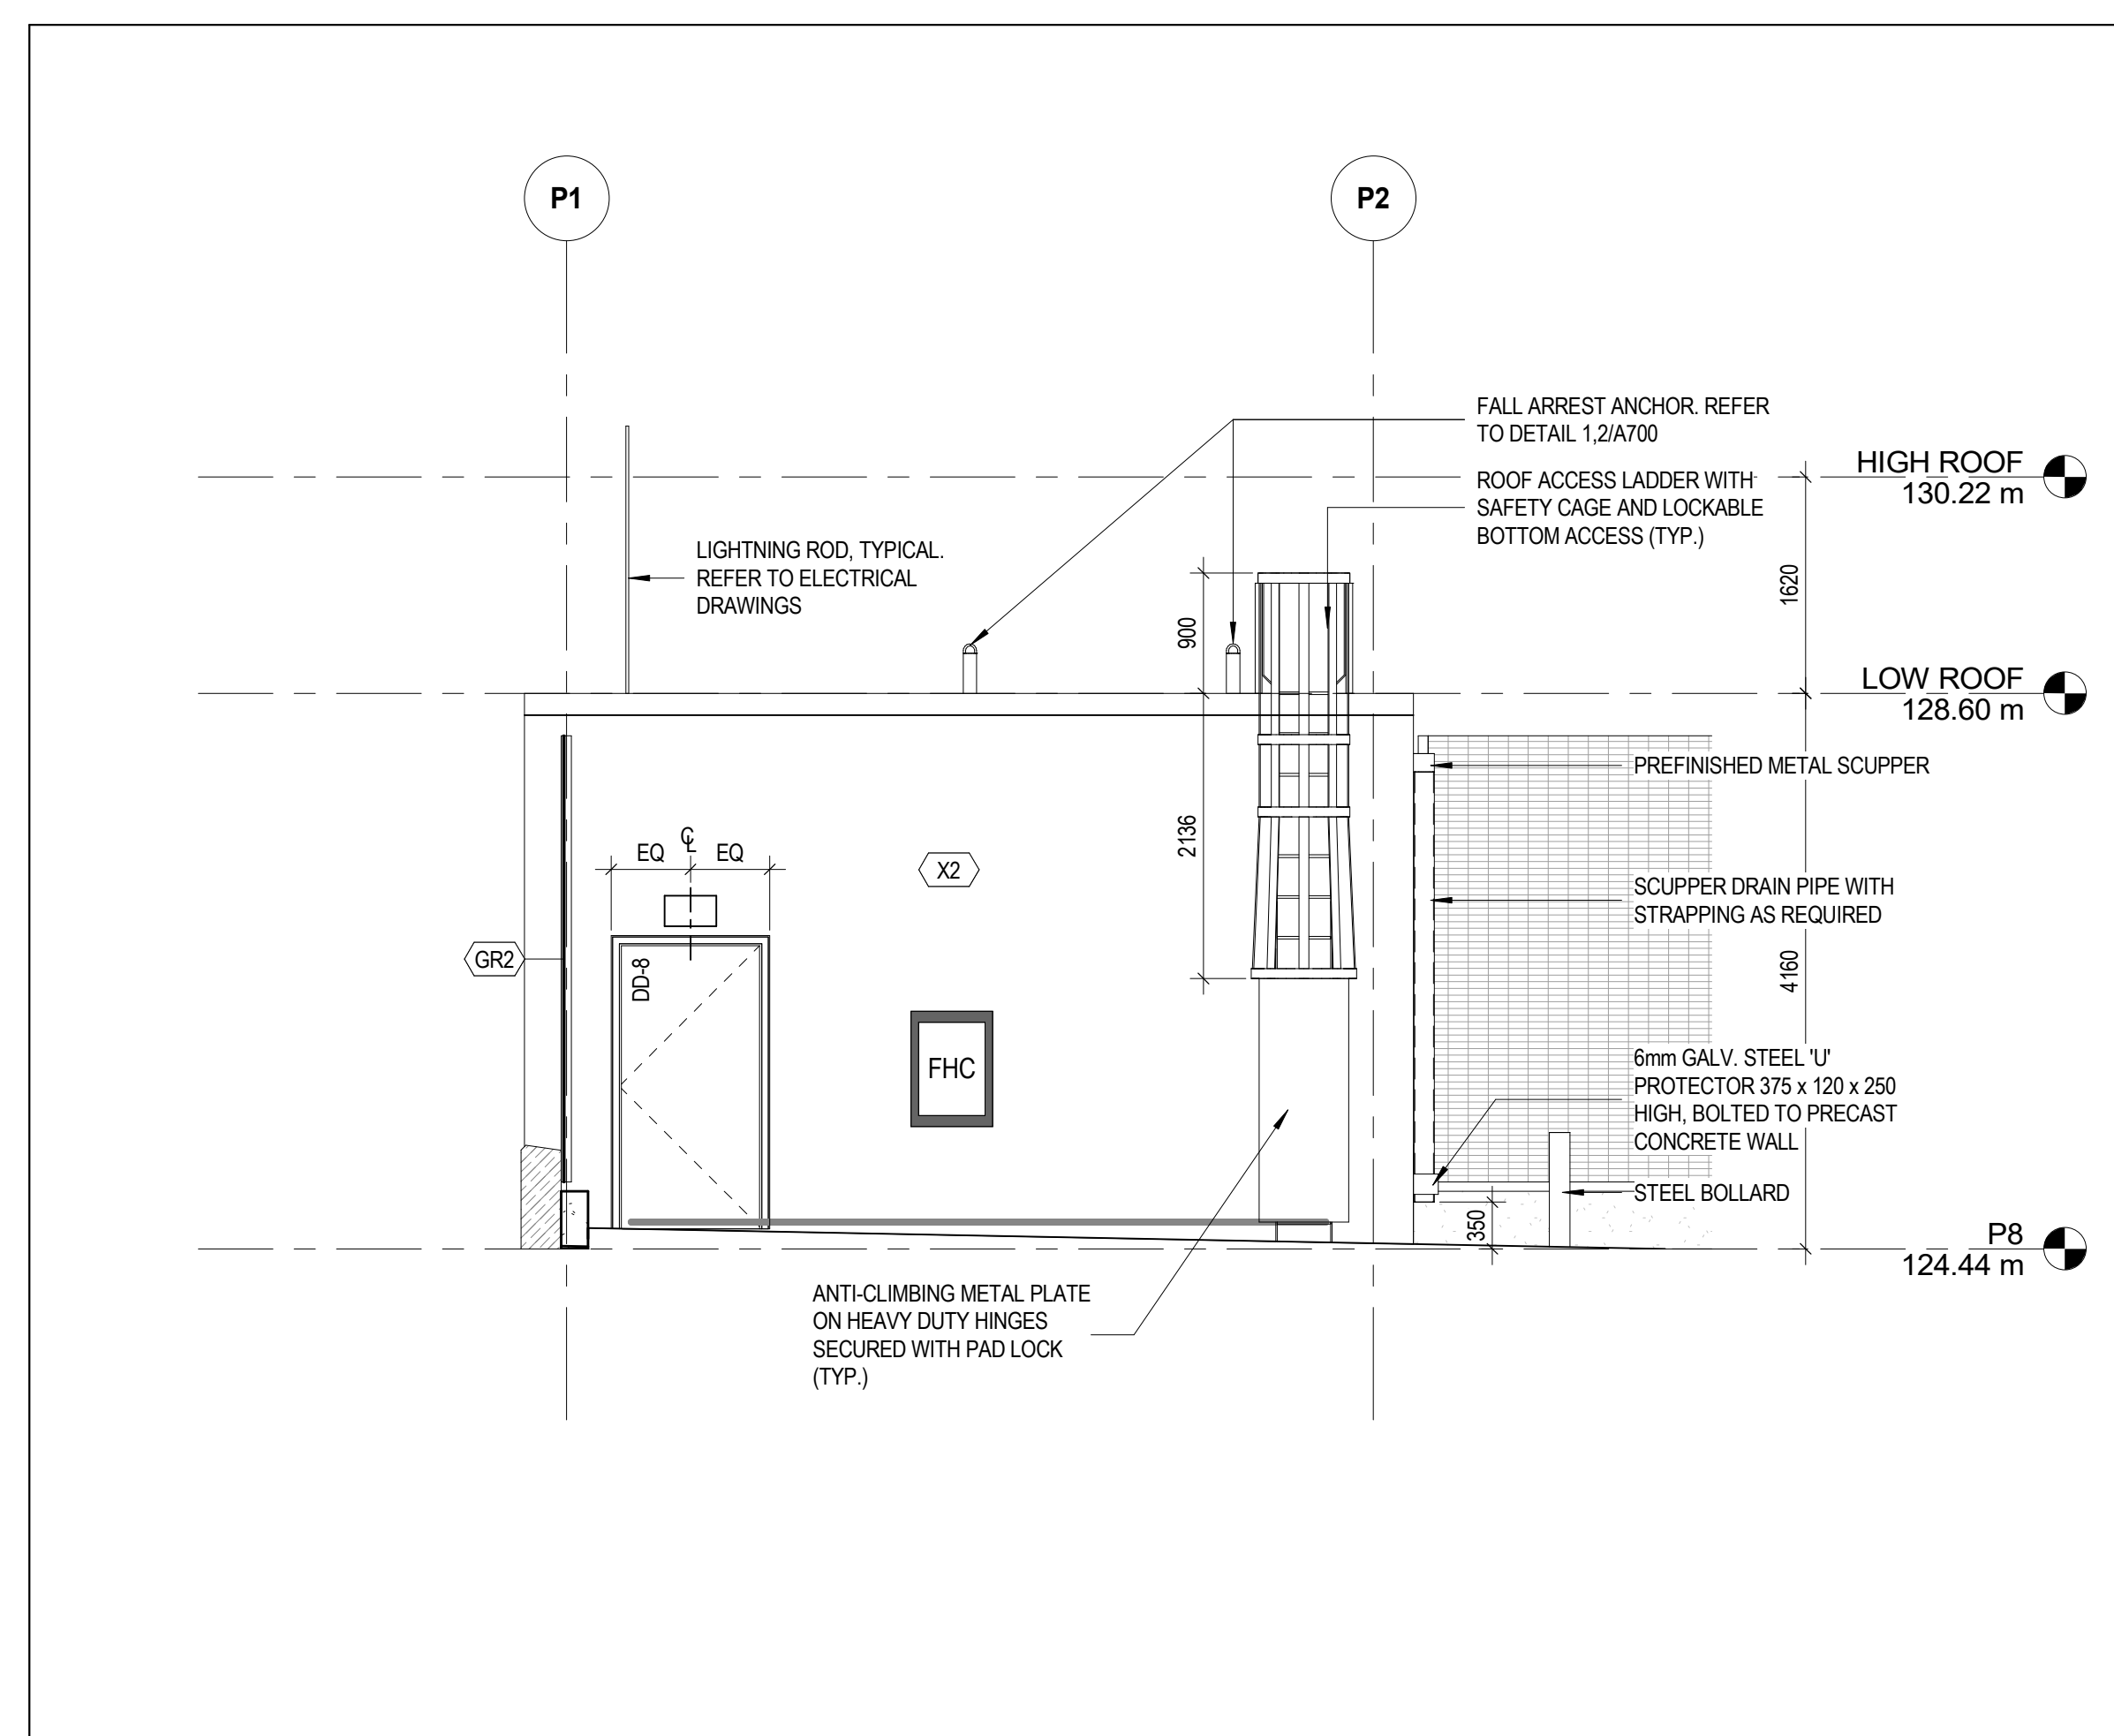 

ENLARGED ELEVATIONS - STAIR D - SOUTH
 SCALE: 1:50 A410

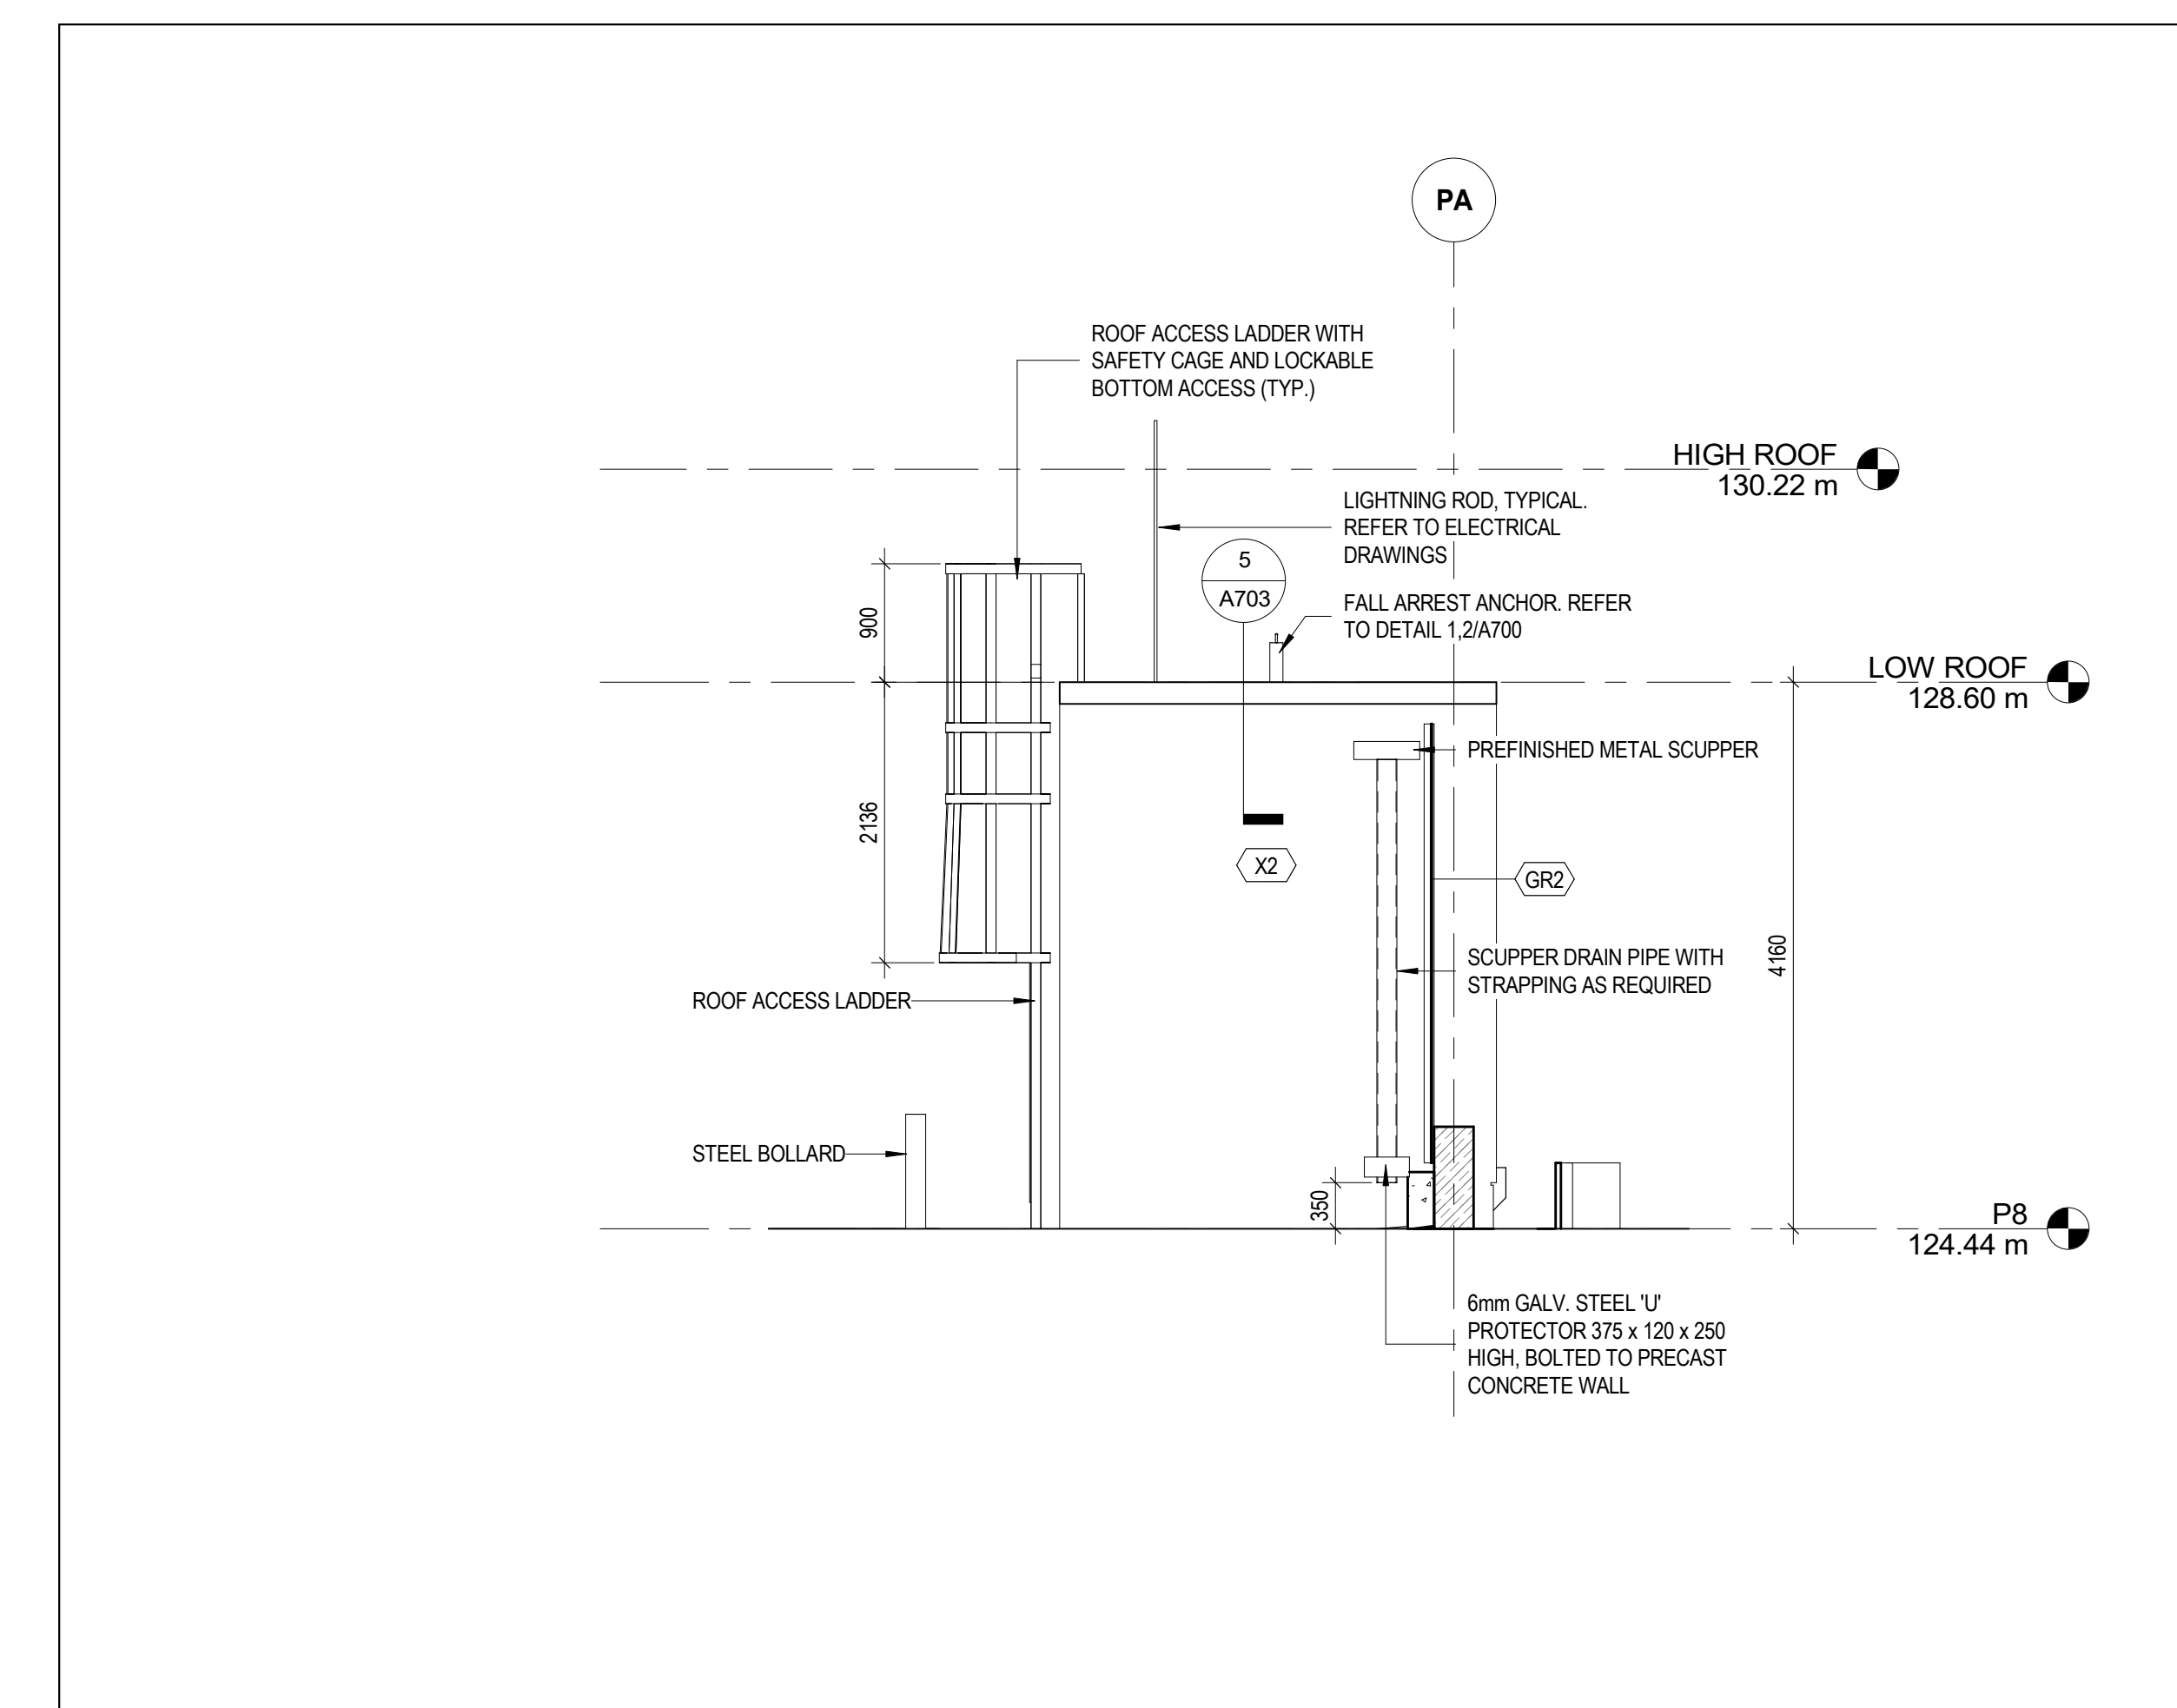

ENLARGED ELEVATIONS - STAIR D - EAST
 SCALE: 1:50 A410