

QUEENSWAY WEST

LEGEND OF EXISTING FEATURES

- SITE BOUNDARY
- - - EASEMENT
- - - EXISTING SANITARY SEWER
- - - EXISTING WATERMAIN
- - - EXISTING STORM SEWER
- - - EXISTING CURB
- - - EXISTING BUILDING
- - - EXISTING FENCE
- - - EXISTING HYDRO
- - - EXISTING HYDRO SERVICE
- - - EXISTING STREET LIGHT
- - - EXISTING WATER SERVICE
- - - EXISTING FIBRE OPTIC CABLE
- - - EXISTING TELEVISION CABLE
- - - EXISTING OXYGEN LINE
- - - EXISTING COMMUNICATION
- - - EXISTING MAN DOOR
- - - EXISTING CONTOURS
- - - EXISTING FENCE
- - - EXISTING BOLLARD

LEGEND OF PROPOSED FEATURES

- X (R) REMOVALS
- (M) RELOCATE
- ▨ AREA SURFACE REMOVALS
- ▨ ASPHALT SURFACE REMOVALS
- ▨ CONCRETE SURFACE REMOVALS
- SCOPE LINE
- - - STAKED NATURAL FEATURE LIMIT
- - - DRIPLINE OF WOODLAND (CVC AUGUST 21, 2019)
- - - STAKED NATURAL FEATURE LIMIT
- - - DRIPLINE OF WOODLAND +10.0m
- - - MEANDER BELT
- - - MEANDER BELT + 10.0m



ISSUED FOR
 2021-05-20 ISSUED FOR PROGRESS SET
 2021-08-17 ISSUED FOR SPA
 2021-08-18 MCHS 2
 2021-08-23 BID B01
 2021-08-19 BID ADDENDUM 03
 2021-10-29 MCHS STAGE 4.1
 2021-11-08 ISSUED FOR CHANGE NOTICE 01
 2021-12-01 ISSUED FOR CVC
 2022-02-24 SP 21-156 WY REVISION 1

BENCHMARK
 ELEVATIONS ARE IN METRES AND ARE RELATED TO VERTICAL DATUM
 COVID-1928 PRE-1978 AND WERE DERIVED FROM CITY OF MISSISSAUGA
 BENCHMARK NO. 700
 ELEVATION = 110.995

METRIC
 THIS DRAWING IS COPYRIGHTED AND MUST NOT BE USED,
 REPRODUCED, OR REVISED WITHOUT WRITTEN PERMISSION.
 ALL DIMENSIONS ARE IN MILLIMETERS UNLESS OTHERWISE NOTED.
 VISIBILITY DIMENSIONS
 DO NOT SCALE THIS DRAWING.
 REPORT INCONSISTENCIES AND OMISSIONS TO THE CONSULTANT
 FOR CLARIFICATION BEFORE COMMENCING WITH THE WORK.
 DEVIATIONS FROM THE CONTRACT DOCUMENTS WITHOUT WRITTEN
 APPROVAL FROM THE CONSULTANT ARE SUBJECT TO CORRECTION
 AT THE CONTRACTOR'S EXPENSE.

CLIENT
 TRILLIUM HEALTH PARTNERS
 150 SHERWAY DR. ETOBICOKE
 TORONTO, ON M9C 5K5
 TEL: (416) 294-6071 WEBSITE: trilliumhealthpartners.ca

CONSTRUCTION MANAGER
 KESWICK CONTRACTING LTD.
 7080 DERRICK CREST DRIVE
 MISSISSAUGA, ON L4W 6G5
 TEL: (905) 670-2890 WEBSITE: www.keswick.com

ARCHITECT & PRIME CONSULTANT
 DIALOG
 35 JOHN STREET, SUITE 500
 TORONTO, ON M5V 3S8
 TEL: (416) 966-2220 WEBSITE: dialogdesign.ca

STRUCTURAL ENGINEER
 DIALOG

MECHANICAL ENGINEER
 DIALOG

ELECTRICAL ENGINEER
 DIALOG

LANDSCAPE ARCHITECT
 DIALOG

CIVIL ENGINEER
 MTC CONSULTANTS INC.
 1018 SUTTON DRIVE, UNIT A
 BURLINGTON, ON L7R 6B8
 TEL: (905) 639-2532 WEBSITE: mtcs.com

SECURITY
 THE ATTAN GROUP INC.
 255-185 WOODLAND DRIVE
 OTTAWA, ON K2C 3P7
 TEL: (613) 817-0999 WEBSITE: theattangroup.com

SIGNAGE AND WAYFINDING
 ENTRO
 33 HARBOUR SQUARE, SUITE 202
 TORONTO, ON M5J 2G2
 TEL: (416) 368-6868 WEBSITE: entro.com



VIBRATION, NOISE, ACOUSTICS
 SWALLOW ACOUSTICS CONSULTANTS LTD.
 23-368 REVIS RIVERMERE
 MISSISSAUGA, ON L5G 4S6
 TEL: (905) 271-7888 WEBSITE: throntonsonastill.com

BUILDING CODE
 L3 ENGINEERING INC.
 170 UNIVERSITY AVE. 3RD FLOOR, BOX 1
 TORONTO, ON M5H 3B3
 TEL: (416) 515-9331 WEBSITE: l3eng.com

VERTICAL TRANSPORTATION
 SOBERMAN ENGINEERING INC.
 55 ST. CLAIR AVENUE WEST, SUITE 205
 TORONTO, ON M4V 2T7
 TEL: (416) 323-1333 WEBSITE: sobermanengineering.com

HARDWARE
 SPYDERS SC
 35 HILDA RD.
 WILLOWDALE, ON M2H 3M5
 TEL: (416) 271-6489 WEBSITE: spydenc.com

KEYPLAN

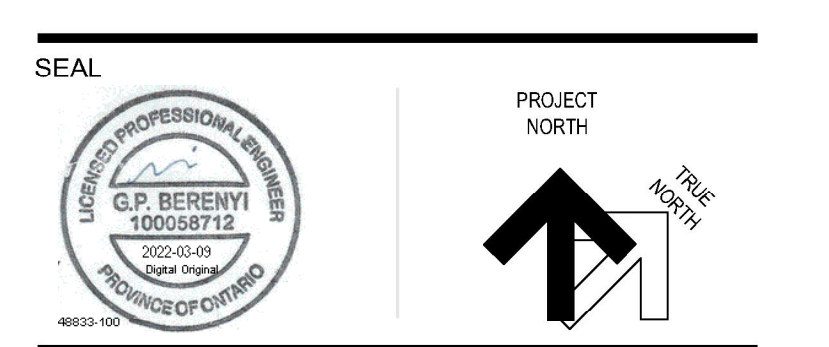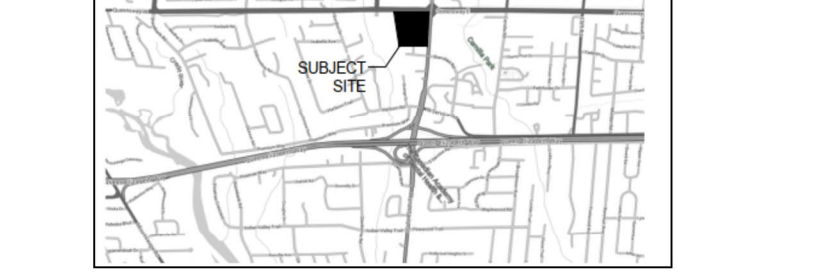

THP M-SITE HOSPITAL
 PARKING STRUCTURE

MISSISSAUGA HOSPITAL
 100 QUEENSWAY WEST
 MISSISSAUGA, ONTARIO
 L5B 1B8

EXISTING CONDITIONS
 & REMOVAL
 PLAN 1

DRAWN: LGX CHECKED: GFB
 PLOT DATE: 06/2021 9:46:43 AM

C101

SEE CONTINUATION ON C102

EXISTING CONDITIONS & REMOVAL - PLAN 1
 SCALE: 1:200