


100

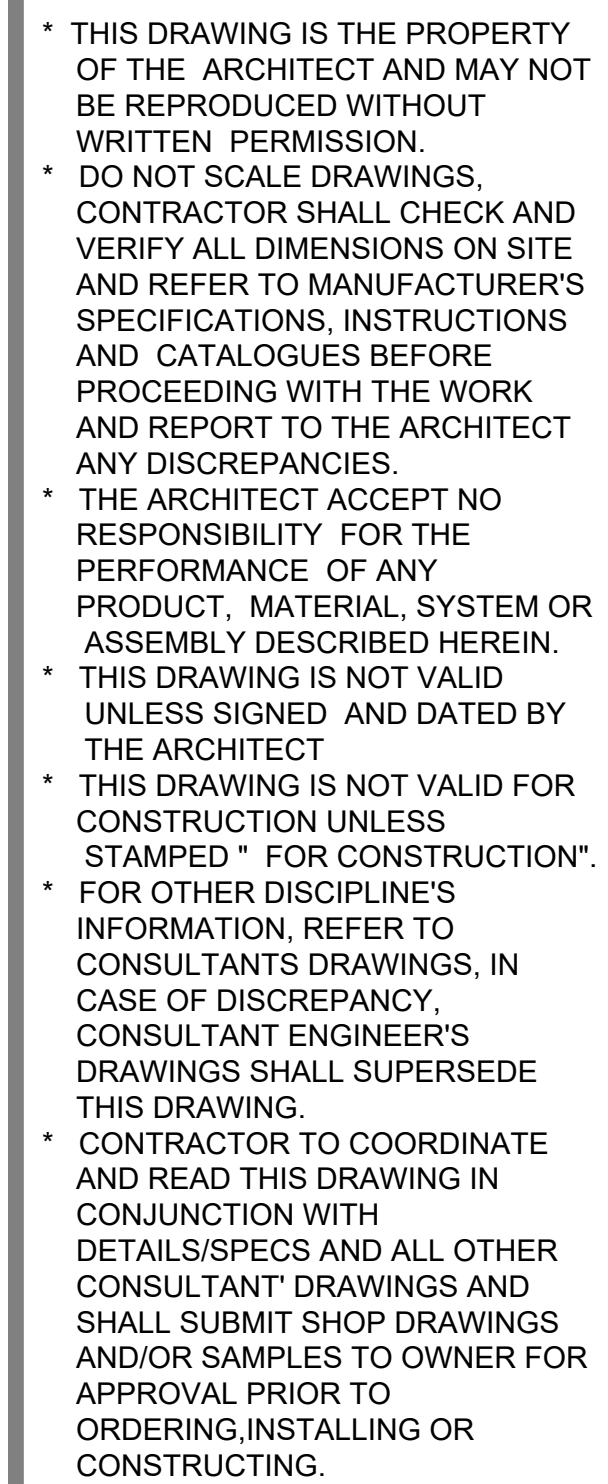

PROJECT TITLE:

**ST. MARK
AND ST. DEMIANA
CHURCH**

CLIENT:

**COPTIC ORTHODOX
CHURCH**
AT NINTH LINE
MISSISSAUGA, ON

A-4