


Item	Description	Date
A	ISSUED FOR OPA/ZBA	JUN/01/22
	ISSUED FOR OPA/ZBA - DRAFT	MAY/24/22
	ISSUED FOR CONSULTANT COORDINATION	MAY/03/22
	ISSUED FOR PROGRESS SET	2022

ISSUES/REVISIONS		
Item	Description	Date

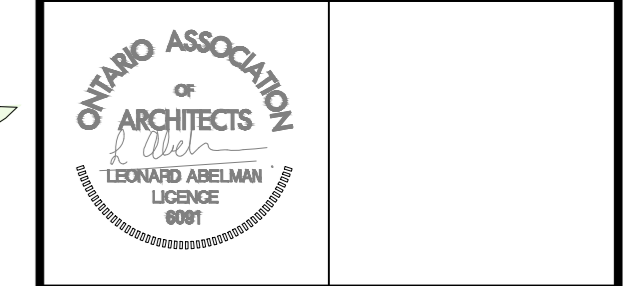

Check and verify all dimensions and report any discrepancies to the Consultant before use in field. In the drawings, the dimensions shall be used for the purpose of setting out.
 This drawing shall not be used for construction purposes until signed and sealed in the space below by the above mentioned Consultant.

Issued For Construction _____ Date _____

WZMH ARCHITECTS
 95 St. Clair Av W
 Suite 1100
 Canada, Ontario
 Mississauga, ON L5L 1K8
 T 416.961.2111
 F 416.961.2176

1000-1024 DUNDAS ST EAST
 MISSISSAUGA, ONTARIO

Sheet Title:
BUILDING SECTION

Scale: 1:150

Project Number: 07395.000

Drawing Number: A-417

Plot Title: Jun 03, 2022 - 1:48pm
 Drawing Name: \Users\Project\395\395-Drawings\07-Drawings\07-Building Section.dwg - BUILDING SECTION.dwg