


Item	Description	Date
A	ISSUED FOR OPA/ZBA	JAN/01/23
	ISSUED FOR OPA/ZBA - DRAFT	MAY/24/22
	ISSUED FOR CONSULTANT COORDINATION	MAY/30/22
	ISSUED FOR PROGRESS SET	2022

ISSUES/REVISIONS		
Item	Description	Date

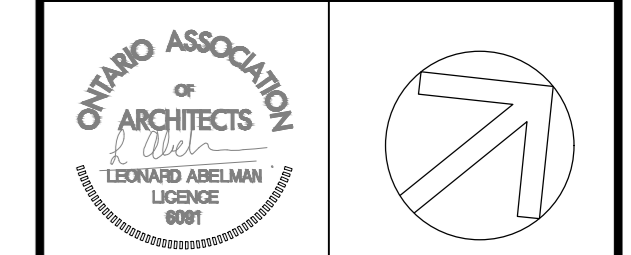

Check the work of dimension and report any discrepancies to the client before use in other drawings. The drawings shall not be used for construction purposes until signed and sealed in the space below by the design professional.

Issued For Construction: \_\_\_\_\_ Date: \_\_\_\_\_

**WZMH ARCHITECTS**  
 95 St. Clair Av W  
 Suite 1100  
 Canada, Ontario  
 Mississauga, ON L5L 1K6  
 T 416.961.2111  
 F 416.961.2176

1000-1024 DUNDAS ST EAST  
 MISSISSAUGA, ONTARIO

Sheet Title: **3RD-4TH FLOOR**  
 Scale: 1:150  
 Project Number: 07395.000  
 Drawing Number: **A10**