


LEGEND

- PROPERTY LINE
- PROPOSED BUILDING ENTRANCE
- PROPOSED STORM CATCHBASIN-MANHOLE
- PROPOSED STORM MANHOLE
- PROPOSED CATCHBASIN
- PROPOSED DOUBLE CATCHBASIN
- PROPOSED HYDRANT & VALVE
- PROPOSED VALVE CHAMBER
- PROPOSED SANITARY MANHOLE
- EXISTING STORM DOUBLE CATCHBASIN-MANHOLE
- EXISTING STORM CATCHBASIN-MANHOLE
- EXISTING STORM MANHOLE
- EXISTING CATCHBASIN
- EXISTING DOUBLE CATCHBASIN
- EXISTING FIRE HYDRANT
- EXISTING VALVE CHAMBER
- EXISTING SANITARY MANHOLE
- EXISTING STM
- EXISTING SAN
- EXISTING WATER
- PROPOSED STM
- PROPOSED SAN
- PROPOSED WATER
- EXISTING ELEVATION (SURVEYED)

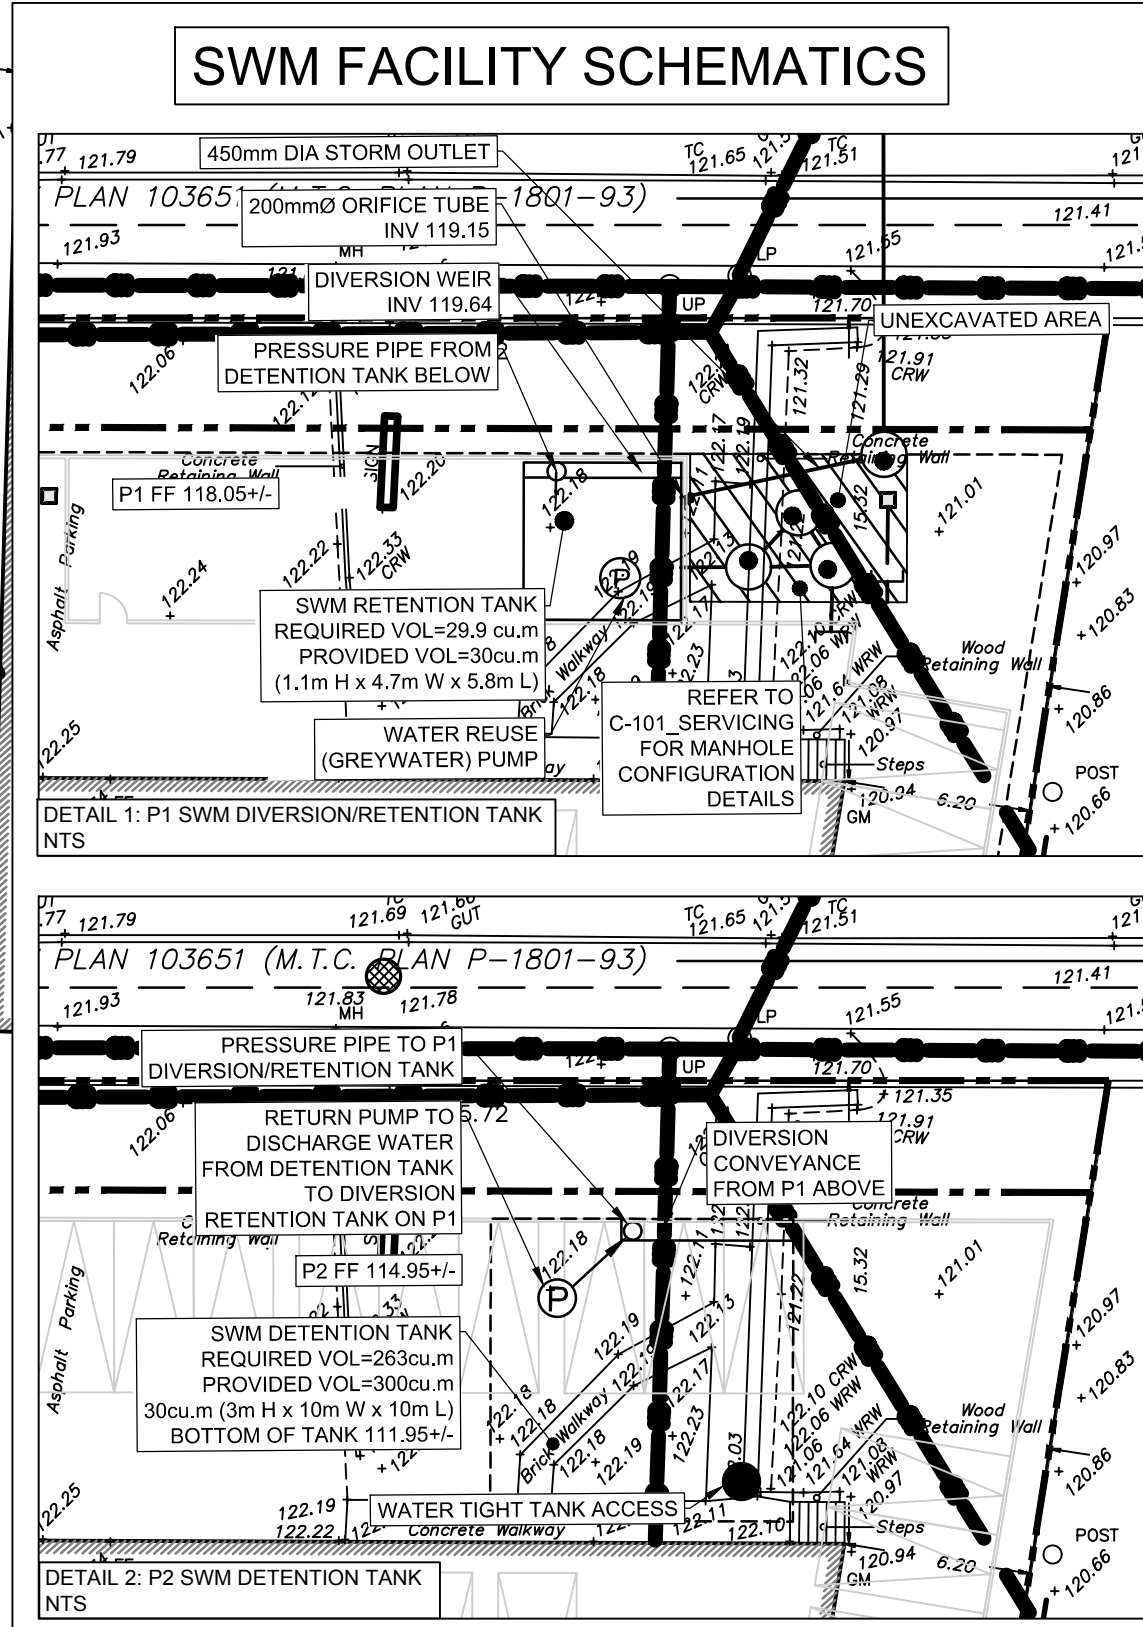


- GENERAL NOTES**
- ALL PROPOSED SERVICES AND/OR SERVICE ADJUSTMENTS IN THE CITY R.O.W. ARE TO BE CONSTRUCTED IN ACCORDANCE WITH CURRENT CITY OF MISSISSAUGA AND REGION OF PEEI STANDARDS AND SPECIFICATIONS. ALL SERVICES IN THE R.O.W. ARE TO BE CONSTRUCTED BY MUNICIPAL FORCES AT THE OWNER'S EXPENSE.
 - EXISTING SERVICE CONNECTIONS SHOULD BE DISCONNECTED AS PER CITY OF MISSISSAUGA AND REGION OF PEEI DIRECTION BY MUNICIPAL FORCES.
 - THE METHOD OF INSTALLATION FOR THE PROPOSED SERVICE CONNECTIONS WILL BE AT THE DISCRETION OF THE REGION OF PEEI WATER DIVISION.
 - THE LOCATION OF THE WATER METER SHALL BE TO REGION OF PEEI'S SATISFACTION.
 - THE LIMITS OF THE CONSTRUCTION WITHIN THE CITY R.O.W. ARE AT THE DISCRETION OF THE MUNICIPAL INSPECTOR.
 - ALL WORK WITHIN THE MUNICIPAL R.O.W. SHOULD CONFORM TO CURRENT CITY OF MISSISSAUGA STANDARD DRAWINGS AND SPECIFICATIONS. THE CITY OF MISSISSAUGA STANDARDS AND SPECIFICATIONS SHOULD BE USED IN PLACE OF REGION OF PEEI STANDARDS AND SPECIFICATIONS WHEREVER THERE IS A CITY OF MISSISSAUGA STANDARD.

PRELIMINARY
FOR INFORMATION ONLY

**NOT APPROVED
FOR CONSTRUCTION**

ELEVATION NOTE:
ELEVATIONS ARE REFERRED TO THE CANADIAN GEODETIC VERTICAL DATUM (CGVD-1928/1978) AND ARE DERIVED FROM CITY OF MISSISSAUGA BENCHMARK NO. 00119653202 HAVING AN ELEVATION OF 122.728 m.

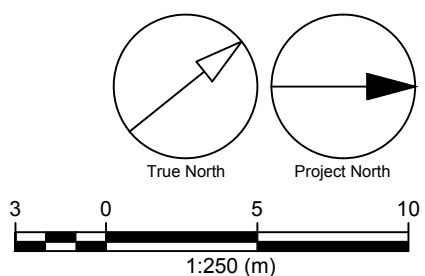

CLIENT
AHMED DEVELOPMENTS INC.

COPYRIGHT
This drawing has been prepared solely for the intended use, thus any reproduction or distribution for any purpose other than authorized by IBI Group is forbidden. Written dimensions shall have precedence over scaled dimensions. Contractors shall verify and be responsible for all dimensions and conditions on the job, and IBI Group shall be informed of any variations from the dimensions and conditions shown on the drawing. Shop drawings shall be submitted to IBI Group for general conformance before proceeding with fabrication.

IBI Group Professional Services (Canada) Inc.
is a member of the IBI Group of companies

ISSUES		
No.	DESCRIPTION	DATE
1	ISSUED FOR ZONING	2022-06-01

KEY PLAN

CONSULTANTS

SEAL
LICENSED PROFESSIONAL ENGINEER
A. COVELLO
JUNE 1, 2022
PROVINCE OF ONTARIO

PRIME CONSULTANT
IBI GROUP
7th Floor-55 St. Clair Avenue West
Toronto ON M4V 2Y7 Canada
tel 416 596 1930 fax 416 596 0644
ibigroup.com

PROJECT
DUNDAS STREET DEVELOPMENT
1000&1024 DUNDAS STREET EAST
MISSISSAUGA, ON

PROJECT NO:
136613

DRAWN BY:	CHECKED BY:
P. LAD	Z. MUCSI

PROJECT MGR:	APPROVED BY:
D. FELL	A. COVELLO

SHEET TITLE
SITE SERVICING PLAN

SHEET NUMBER	ISSUE
C-101	