

3016-3022 Kirwin Avenue Mississauga - ON - Canada

© Copyright KFA Architects and Planners Inc., all rights reserved. No part of this document whether printed form or supplied as digital data may be reproduced, stored in a retrieval system or transmitted in any form or by any means, mechanical photocopying, recording or otherwise without the prior written permission of KFA Architects and Planners Inc.. All dimensions to be checked on site by the contractor. Drawings are not to be scaled, and any discrepancies are to be reported to the Architect before proceeding with the work.

No.	Description	Date
1	Issued for Review	2020/07/27
3	Issued for Review	2020/12/17
4	Issued for Review	2021/02/04
5	ISSUED FOR OPA/ZBA	2021/03/10

#### 11x17 FORMAT HALF SCALE




Project No:	20
Scale:	1 :
Date:	Feb. 04, 2
Drawn by:	

### EAST ELEVATION

Drawing Number

Drawing Title

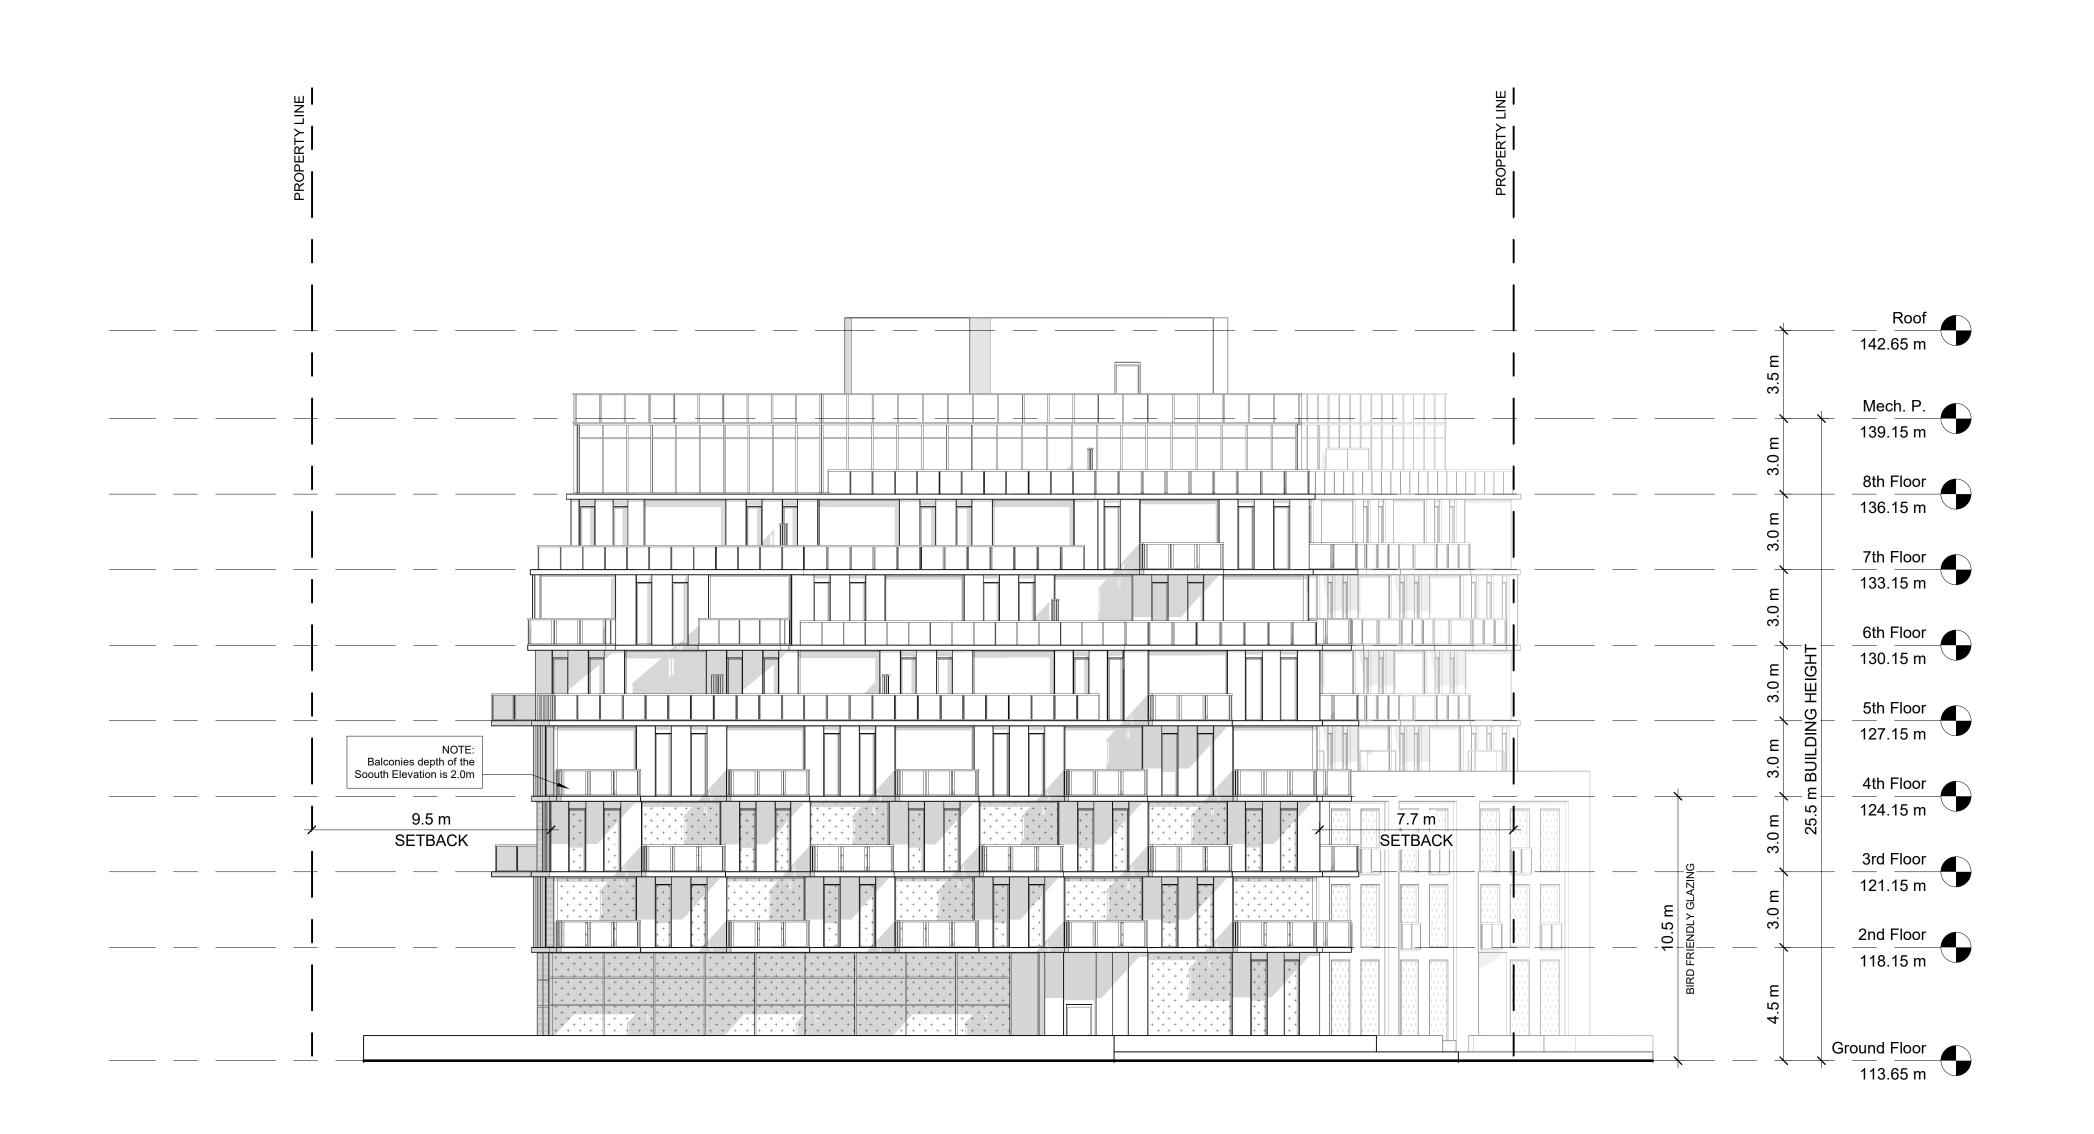

3016-3022 Kirwin Avenue Mississauga - ON - Canada

© Copyright KFA Architects and Planners Inc., all rights reserved. No part of this document whether printed form or supplied as digital data may be reproduced, stored in a retrieval system or transmitted in any form or by any means, mechanical photocopying, recording or otherwise without the prior written permission of KFA Architects and Planners Inc.. All dimensions to be checked on site by the contractor. Drawings are not to be scaled, and any discrepancies are to be reported to the Architect before proceeding with the work.

No.	Description	Date
1	Issued for Review	2020/07/27
3	Issued for Review	2020/12/17
4	Issued for Review	2021/02/04
5	ISSUED FOR OPA/ZBA	2021/03/10

#### 11x17 FORMAT HALF SCALE



Project No:	200
Scale:	1 : 1
Date:	Feb. 04, 20
Drawn by:	F

#### WEST ELEVATION

Drawing Number

Drawing Title



3016-3022 Kirwin Avenue Mississauga - ON - Canada

© Copyright KFA Architects and Planners Inc., all rights reserved. No part of this document whether printed form or supplied as digital data may be reproduced, stored in a retrieval system or transmitted in any form or by any means, mechanical photocopying, recording or otherwise without the prior written permission of KFA Architects and Planners Inc.. All dimensions to be checked on site by the contractor. Drawings are not to be scaled, and any discrepancies are to be reported to the Architect before proceeding with the work.

No.	Description	Date
1	Issued for Review	2020/07/27
3	Issued for Review	2020/12/17
4	Issued for Review	2021/02/04
5	ISSUED FOR OPA/ZBA	2021/03/10

# 11x17 FORMAT HALF SCALE



20009
1 : 15
Feb. 04, 202
F

#### NORTH ELEVATION

Drawing Number

Drawing Title



3016-3022 Kirwin Avenue Mississauga - ON - Canada

© Copyright KFA Architects and Planners Inc., all rights reserved. No part of this document whether printed form or supplied as digital data may be reproduced, stored in a retrieval system or transmitted in any form or by any means, mechanical photocopying, recording or otherwise without the prior written permission of KFA Architects and Planners Inc.. All dimensions to be checked on site by the contractor. Drawings are not to be scaled, and any discrepancies are to be reported to the Architect before proceeding with the work.

No.	Description	Date
1	Issued for Review	2020/07/27
3	Issued for Review	2020/12/17
4	Issued for Review	2021/02/04
5	ISSUED FOR OPA/ZBA	2021/03/10

#### 11x17 FORMAT HALF SCALE




Project No:	20
Scale:	1 :
Date:	Feb. 04, 2
Drawn by:	

### SOUTH ELEVATION

Drawing Number

Drawing Title

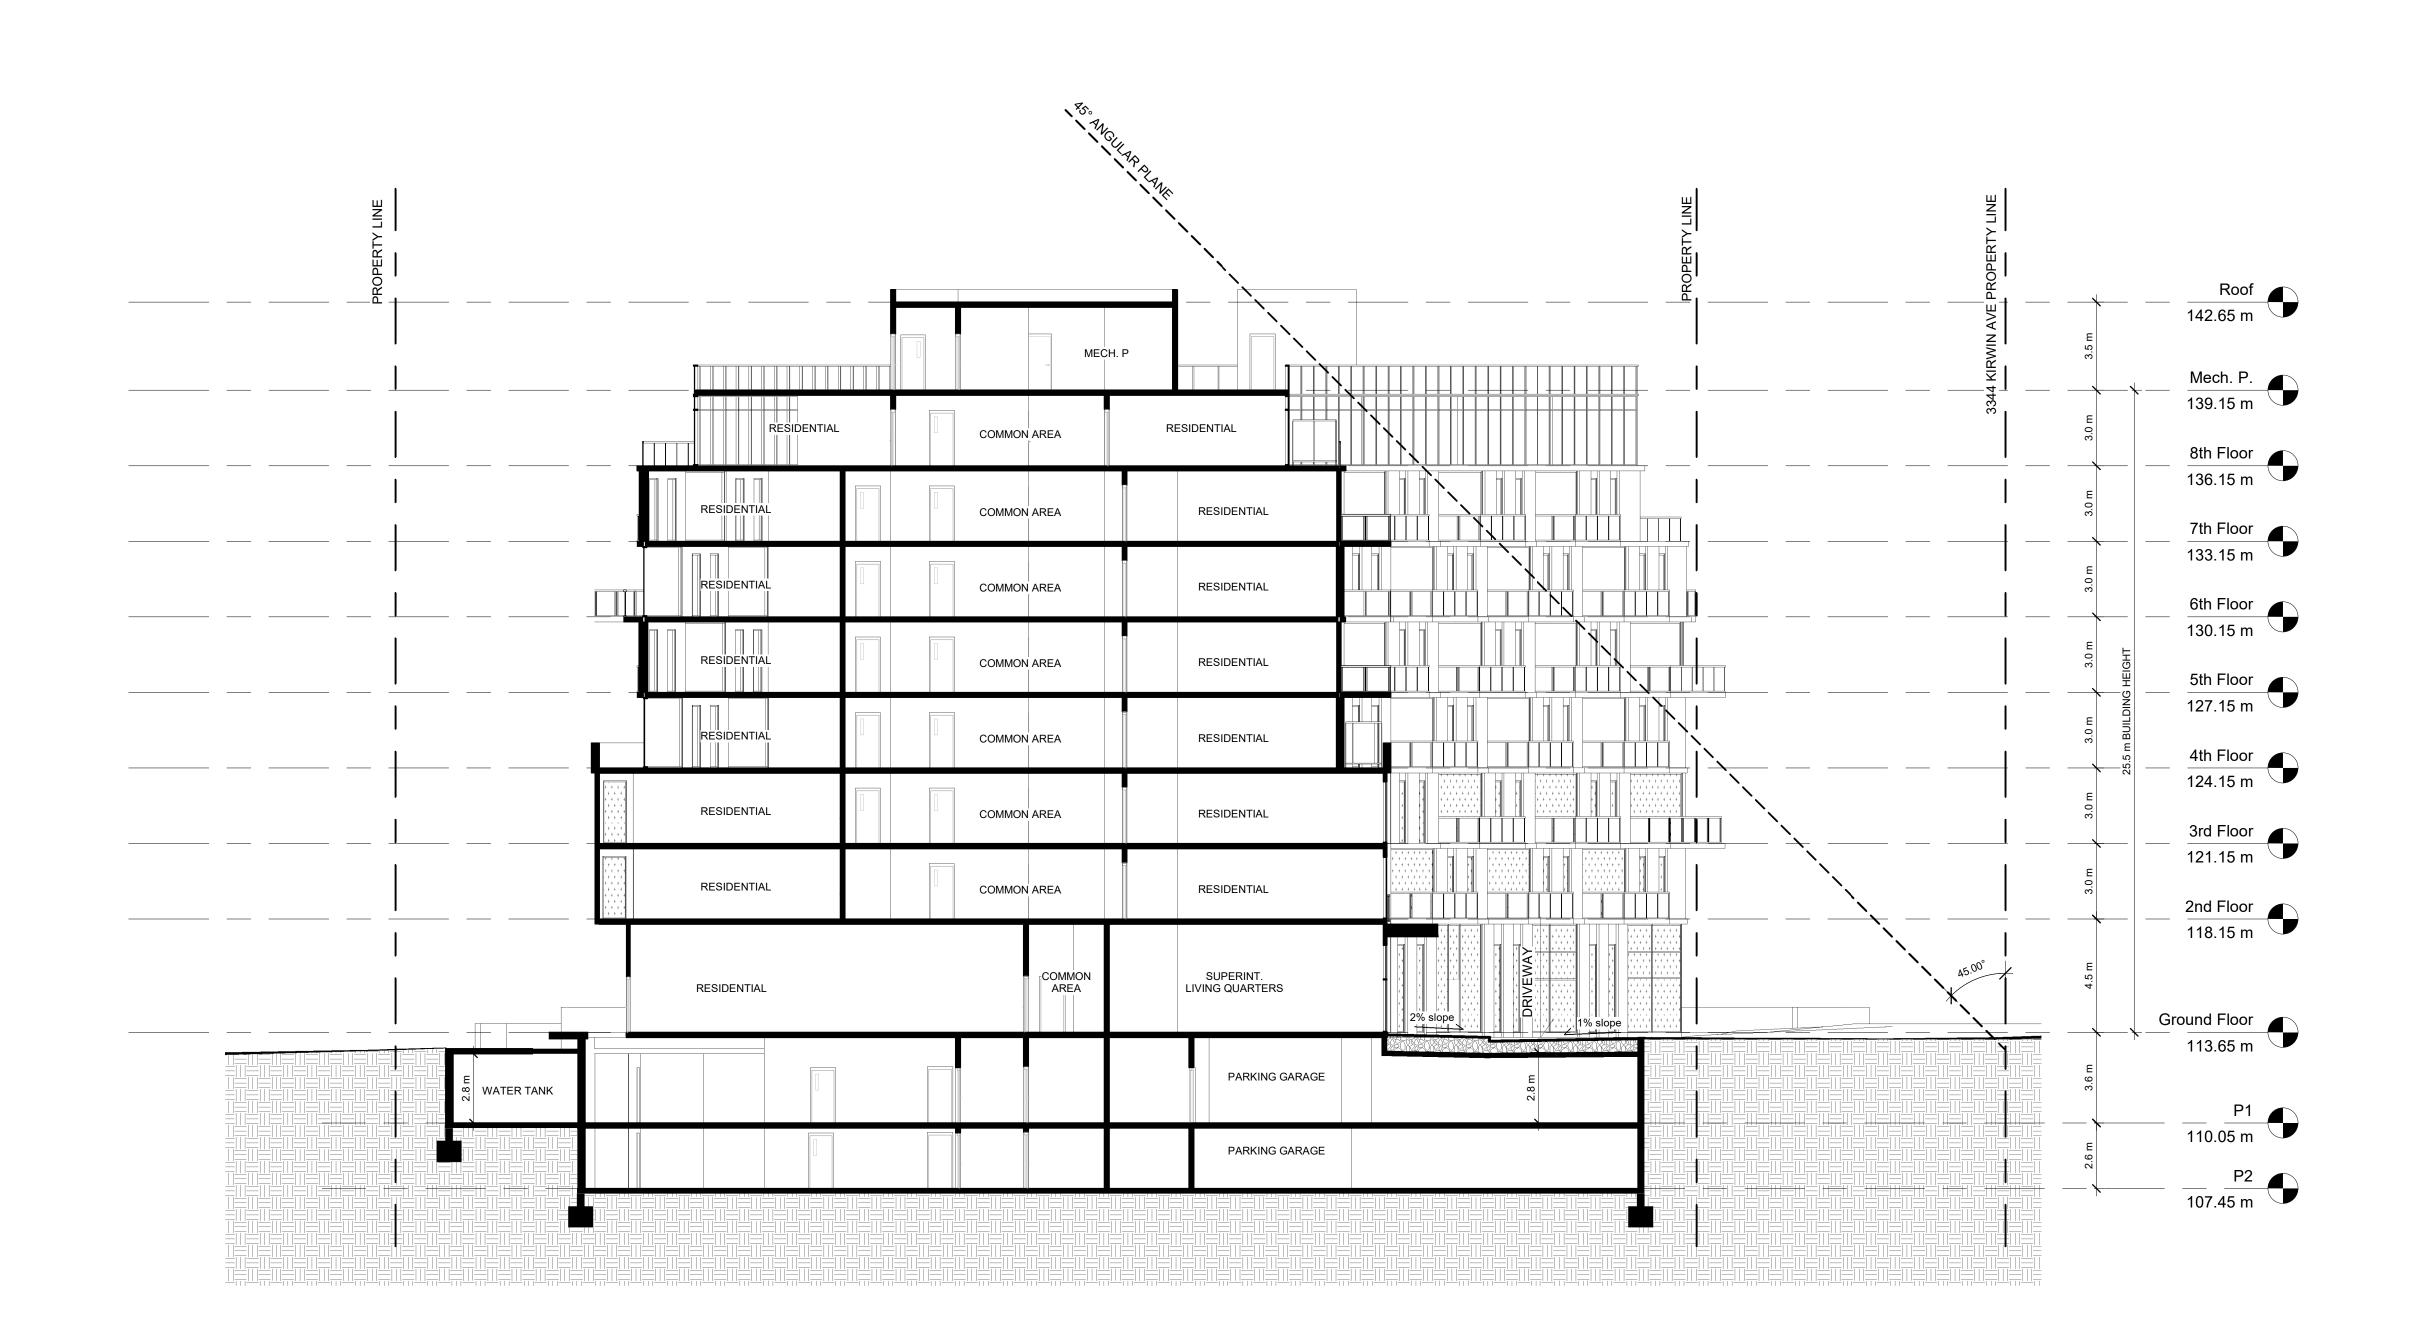

3016-3022 Kirwin Avenue Mississauga - ON - Canada

© Copyright KFA Architects and Planners Inc., all rights reserved. No part of this document whether printed form or supplied as digital data may be reproduced, stored in a retrieval system or transmitted in any form or by any means, mechanical photocopying, recording or otherwise without the prior written permission of KFA Architects and Planners Inc.. All dimensions to be checked on site by the contractor. Drawings are not to be scaled, and any discrepancies are to be reported to the Architect before proceeding with the work.

No.	Description	Date
1	Issued for Review	2020/07/27
3	Issued for Review	2020/12/17
4	Issued for Review	2021/02/04
5	ISSUED FOR OPA/ZBA	2021/03/10

#### 11x17 FORMAT HALF SCALE



Project No:	2000
Scale:	1 : 15
Date:	Feb. 04, 202
Drawn by:	F

Drawing Title

#### SECTION 1 E/W

Drawing Number

#### Roof 142.65 m MECH. P Mech. P. 139.15 m RESIDENTIAL RESIDENTIAL RESIDENTIAL RESIDENTIAL RESIDENTIAL RESIDENTIAL RESIDENTIAL 8th Floor 136.15 m RESIDENTIAL RESIDENTIAL RESIDENTIAL RESIDENTIAL RESIDENTIAL RESIDENTIAL RESIDENTIAL 7th Floor 133.15 m RESIDENTIAL RESIDENTIAL RESIDENTIAL RESIDENTIAL RESIDENTIAL RESIDENTIAL RESIDENTIAL 6th Floor 130.15 m RESIDENTIAL RESIDENTIAL RESIDENTIAL RESIDENTIAL RESIDENTIAL RESIDENTIAL RESIDENTIAL RESIDENTIAL - 5th Floor 127.15 m RESIDENTIAL RESIDENTIAL RESIDENTIAL RESIDENTIAL RESIDENTIAL RESIDENTIAL RESIDENTIAL RESIDENTIAL 4th Floor 124.15 m RESIDENTIAL RESIDENTIAL RESIDENTIAL RESIDENTIAL RESIDENTIAL RESIDENTIAL RESIDENTIAL RES. RESIDENTIAL 3rd Floor 121.15 m CORRIDOR RESIDENTIAL RESIDENTIAL RESIDENTIAL RESIDENTIAL RESIDENTIAL RESIDENTIAL 2nd Floor 118.15 m 4.5 m SETBACK 10.5 m SETBACK RESIDENTIAL RESIDENTIAL CORRIDOR RESIDENTIAL RESIDENTIAL RESIDENTIAL RESIDENTIAL Ground Floor 113.65 m PARKING GARAGE P1 110.05 m PARKING GARAGE P2 107.45 m

## 3016 KIRWIN AVE

3016-3022 Kirwin Avenue Mississauga - ON - Canada

© Copyright KFA Architects and Planners Inc., all rights reserved. No part of this document whether printed form or supplied as digital data may be reproduced, stored in a retrieval system or transmitted in any form or by any means, mechanical photocopying, recording or otherwise without the prior written permission of KFA Architects and Planners Inc.. All dimensions to be checked on site by the contractor. Drawings are not to be scaled, and any discrepancies are to be reported to the Architect before proceeding with the work.

No.	Description	Date
1	Issued for Review	2020/07/27
3	Issued for Review	2020/12/17
4	Issued for Review	2021/02/04
5	ISSUED FOR OPA/ZBA	2021/03/10

#### 11x17 FORMAT HALF SCALE



planners inc.	
Project No:	20009
Scale:	1 : 150
Date:	Feb. 04, 2020
Drawn by:	FC

#### SECTION 2 N/S

Drawing Number

Drawing Title