


CITY CENTRE DRIVE

PHASE ONE
PHASE TWO

CONFEDERATION PARKWAY

PROPERTY LINE

PROPERTY LINE

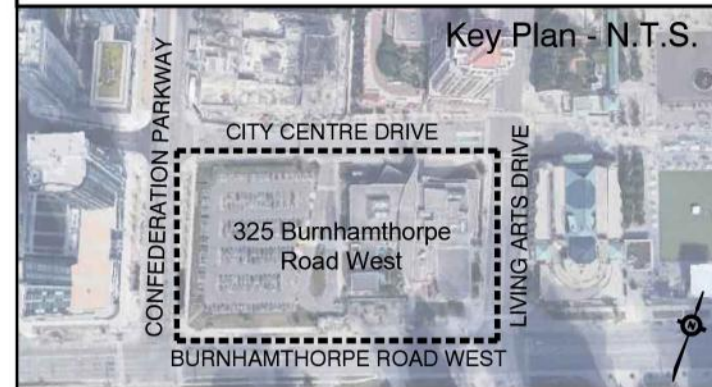

Layout Legend

- PROPOSED DECIDUOUS / CONIFEROUS TREES
- PROPOSED ORNAMENTAL TREES
- PROPOSED ORNAMENTAL SHRUB PLANTING BEDS
- PROPOSED TREES IN DECORATIVE PLANTERS
- PROPOSED SHRUBS IN DECORATIVE PLANTERS
- PROPOSED SOD
- PROPOSED CONCRETE PAVING (PEDESTRIAN)
- PROPOSED VEHICULAR GRADE ASPHALT PAVING
- PROPOSED SPECIALIZED PAVING AT URBANIZED CORNERS
- PROPOSED PRECAST PORCELAIN PAVING (PRIVATE TERRACES)
- PROPOSED PRECAST CONCRETE UNIT PAVING
- PROPOSED DECORATIVE TREE GRATES
- PROPOSED VISITOR RESIDENT BICYCLE RACKS
- PROPOSED ART SCULPTURE
- PROPOSED PRECAST MONOLITHIC CONCRETE SEATING
- PROPOSED TRASH RECEPTACLES
- PROPOSED BACKLESS BENCHES
- PROPOSED HOSE BIB CONNECTION
- PROPOSED CEILING MOUNT LIGHTING (PRIVATE TERRACES)
- PROPOSED SHIELDED WALL-MOUNT LIGHT FIXTURES
- PROPOSED ASYMMETRIC LIGHT BOLLARDS
- PROPOSED SAME-SIDE CONNECTION / FIRE HYDRANT - REFER TO ARCH. DWGS.

BASE INFORMATION:
BASE INFORMATION SUPPLIED BY TURNER FLEISCHER ARCHITECTS, PROJECT No. 201910763, RECEIVED JULY 4, 2022 VIA EMAIL.

No	Date	Revisions	PH	By
1.	Jul.14.22	Issued For 1st Submission		

This drawing, as an instrument of service, is provided by, and is the property of, the MBTW Group. The contractor shall check and verify all dimensions and report all errors and omissions to the Landscape Architect whose seal is affixed to this drawing before proceeding with the work. This drawing is not to be scaled.

Designed By

North Arrow

the mbtw group
200 Woodbine Ave., 2nd Fl. Toronto, Ontario, Canada M4B 1W6
T: (416) 468-7787 | F: (416) 468-1882 | www.mbtw.com

Project Name: **325 Burnhamthorpe Road West**
City: Mississauga, Ontario

Sheet Title: **Sixth Floor Amenity Layout Plan**

Designed: NH	Drawn: CS	Scale: 1:150	Drawing No.: L-2
Date of Drawing: July 2022	Job No.: THC011		