


KEY PLAN

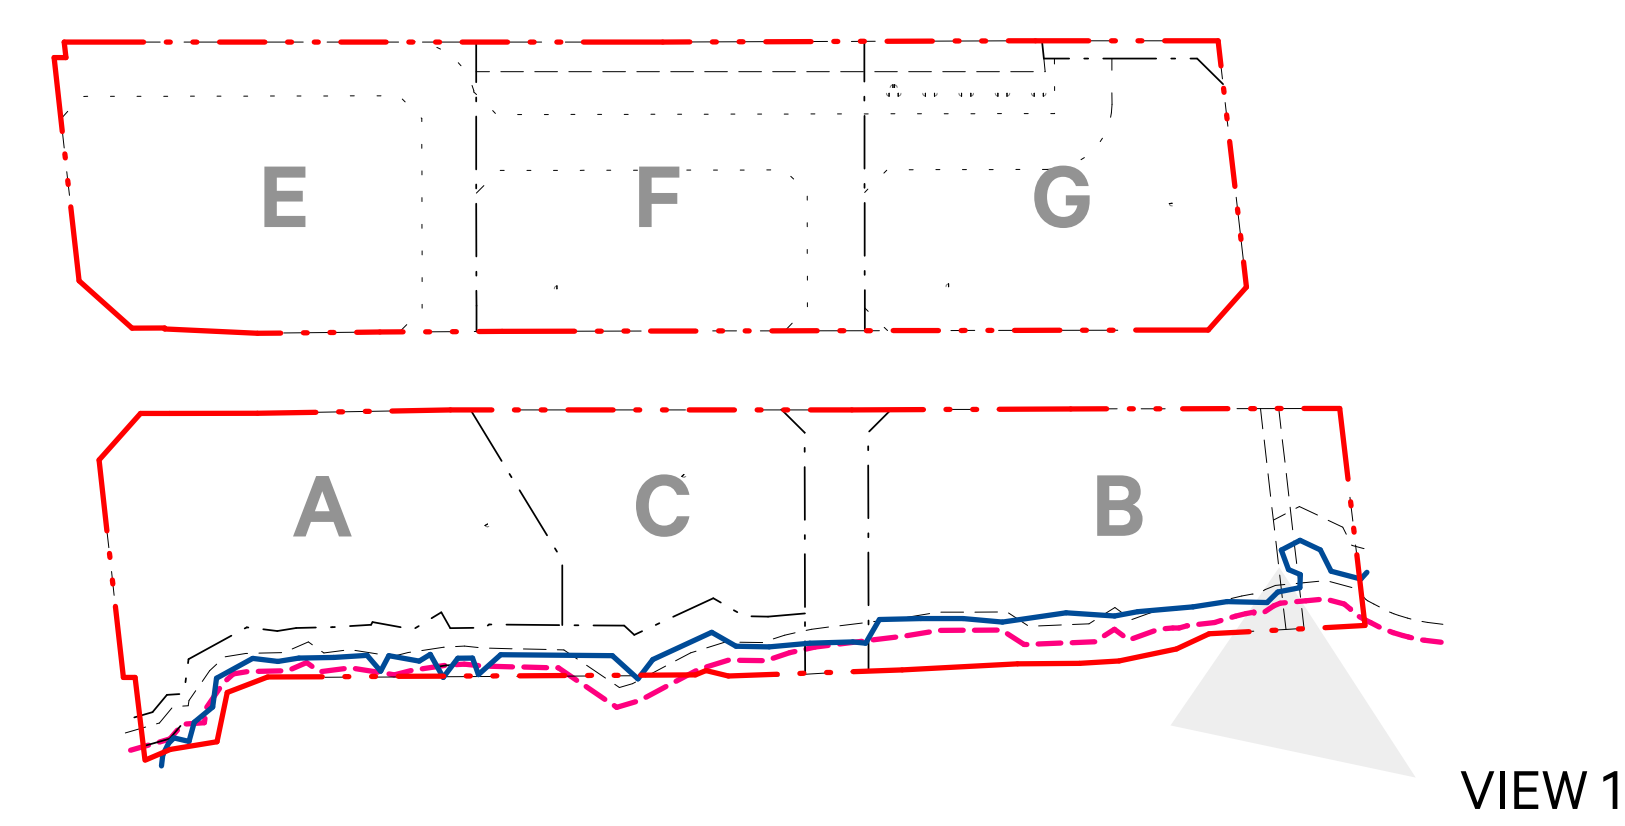

1 View 1 - AERIAL VIEW LOOKING NORTH
A080 1:1



COPYRIGHT RESERVED. THIS DESIGN AND DRAWINGS ARE THE EXCLUSIVE PROPERTY OF THE DESIGNER AND CANNOT BE USED FOR ANY PURPOSE WITHOUT THE WRITTEN CONSENT OF THE DESIGNER.

THIS DRAWING IS NOT TO BE USED FOR CONSTRUCTION UNTIL ISSUED FOR THAT PURPOSE BY THE DESIGNER.

PRIOR TO COMMENCEMENT OF THE WORK THE CONTRACTOR SHALL VERIFY ALL DIMENSIONS, DATUMS AND LEVELS TO IDENTIFY ANY ERRORS AND OMISSIONS; ASCERTAIN ANY DISCREPANCIES BETWEEN THIS DRAWING AND THE FULL CONTRACT DOCUMENTS; AND BRING THESE ITEMS TO THE ATTENTION OF THE OWNERS FOR CLARIFICATION.

[illegible]

NOTES

			
		ONARIO ASSOCIATION OF ARCHITECTS ANDREW INGLAR LICENSE 9002	
TIO Adelaide St. E. Toronto, ON M5C 1K9		info@svn-ap.com 416.388.0408	
<hr/>			
DUNDAS & MATTAWA			
1890-1890 and 1650 Dundas Street East Mississauga, Ontario			
Hazelview Investments			
<hr/>			
RENDERINGS - VIEW 1			
<hr/>			
PROJECT	42075_1	DRAWN	SVN
SCALE	As indicated	CHECKED	SVN
DATE	03/09/21	PLOTTED	2022-07-27 4:20:41 PM
		<hr/>	
		A080	