


KEY PLAN

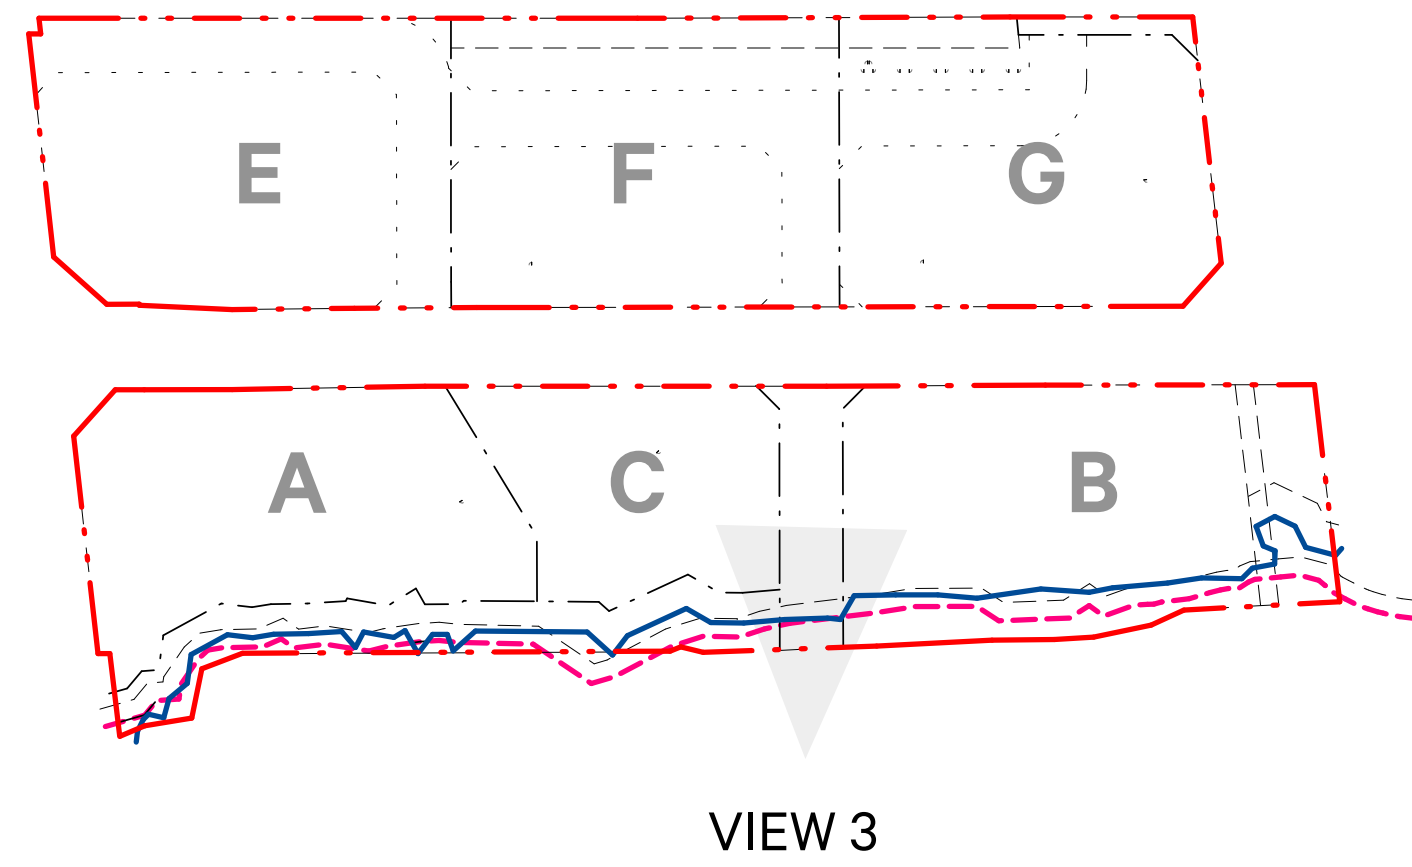

COPYRIGHT RESERVED. THIS DESIGN AND DRAWINGS ARE THE EXCLUSIVE PROPERTY OF THE DESIGNER AND CANNOT BE USED FOR ANY PURPOSE WITHOUT THE WRITTEN CONSENT OF THE DESIGNER.

THIS DRAWING IS NOT TO BE USED FOR CONSTRUCTION UNTIL ISSUED FOR THAT PURPOSE BY THE DESIGNER.

PRIOR TO COMMENCEMENT OF THE WORK THE CONTRACTOR SHALL VERIFY ALL DIMENSIONS, DATUMS AND LEVELS TO IDENTIFY ANY ERRORS AND OMISSIONS; ASCERTAIN ANY DISCREPANCIES BETWEEN THIS DRAWING AND THE FULL CONTRACT DOCUMENTS; AND BRING THESE ITEMS TO THE ATTENTION OF THE OWNERS FOR CLARIFICATION.

[illegible]

NOTES

SvN

110 Adelaide St. E. info@svn-ap.com
Toronto, ON 416.593.6459
M5C 1K9

ONTARIO ASSOCIATION
OF
ARCHITECTS
Andrew Singar
ANDREW SINGAR
LICENSE
#6602

DUNDAS & MATTAWA
1580-1590 and 1650 Dundas Street East
Mississauga, Ontario
Hazelview Investments

RENDERINGS - VIEW 3

PROJECT	42075_1	DRAWN	SvN
SCALE	As indicated	CHECKED	SvN
DATE	06/08/21	PLOTTED	2022-07-27 4:20:42 PM

A082