

REPORT - PART 2
1580-1650 DUNDAS STREET EAST
(DUNDAS & MATTAWA)




SUN/SHADOW ANALYSIS

RWDI PROJECT #2101131
JULY 29, 2022

APPENDIX A

SHADOW PLOTS

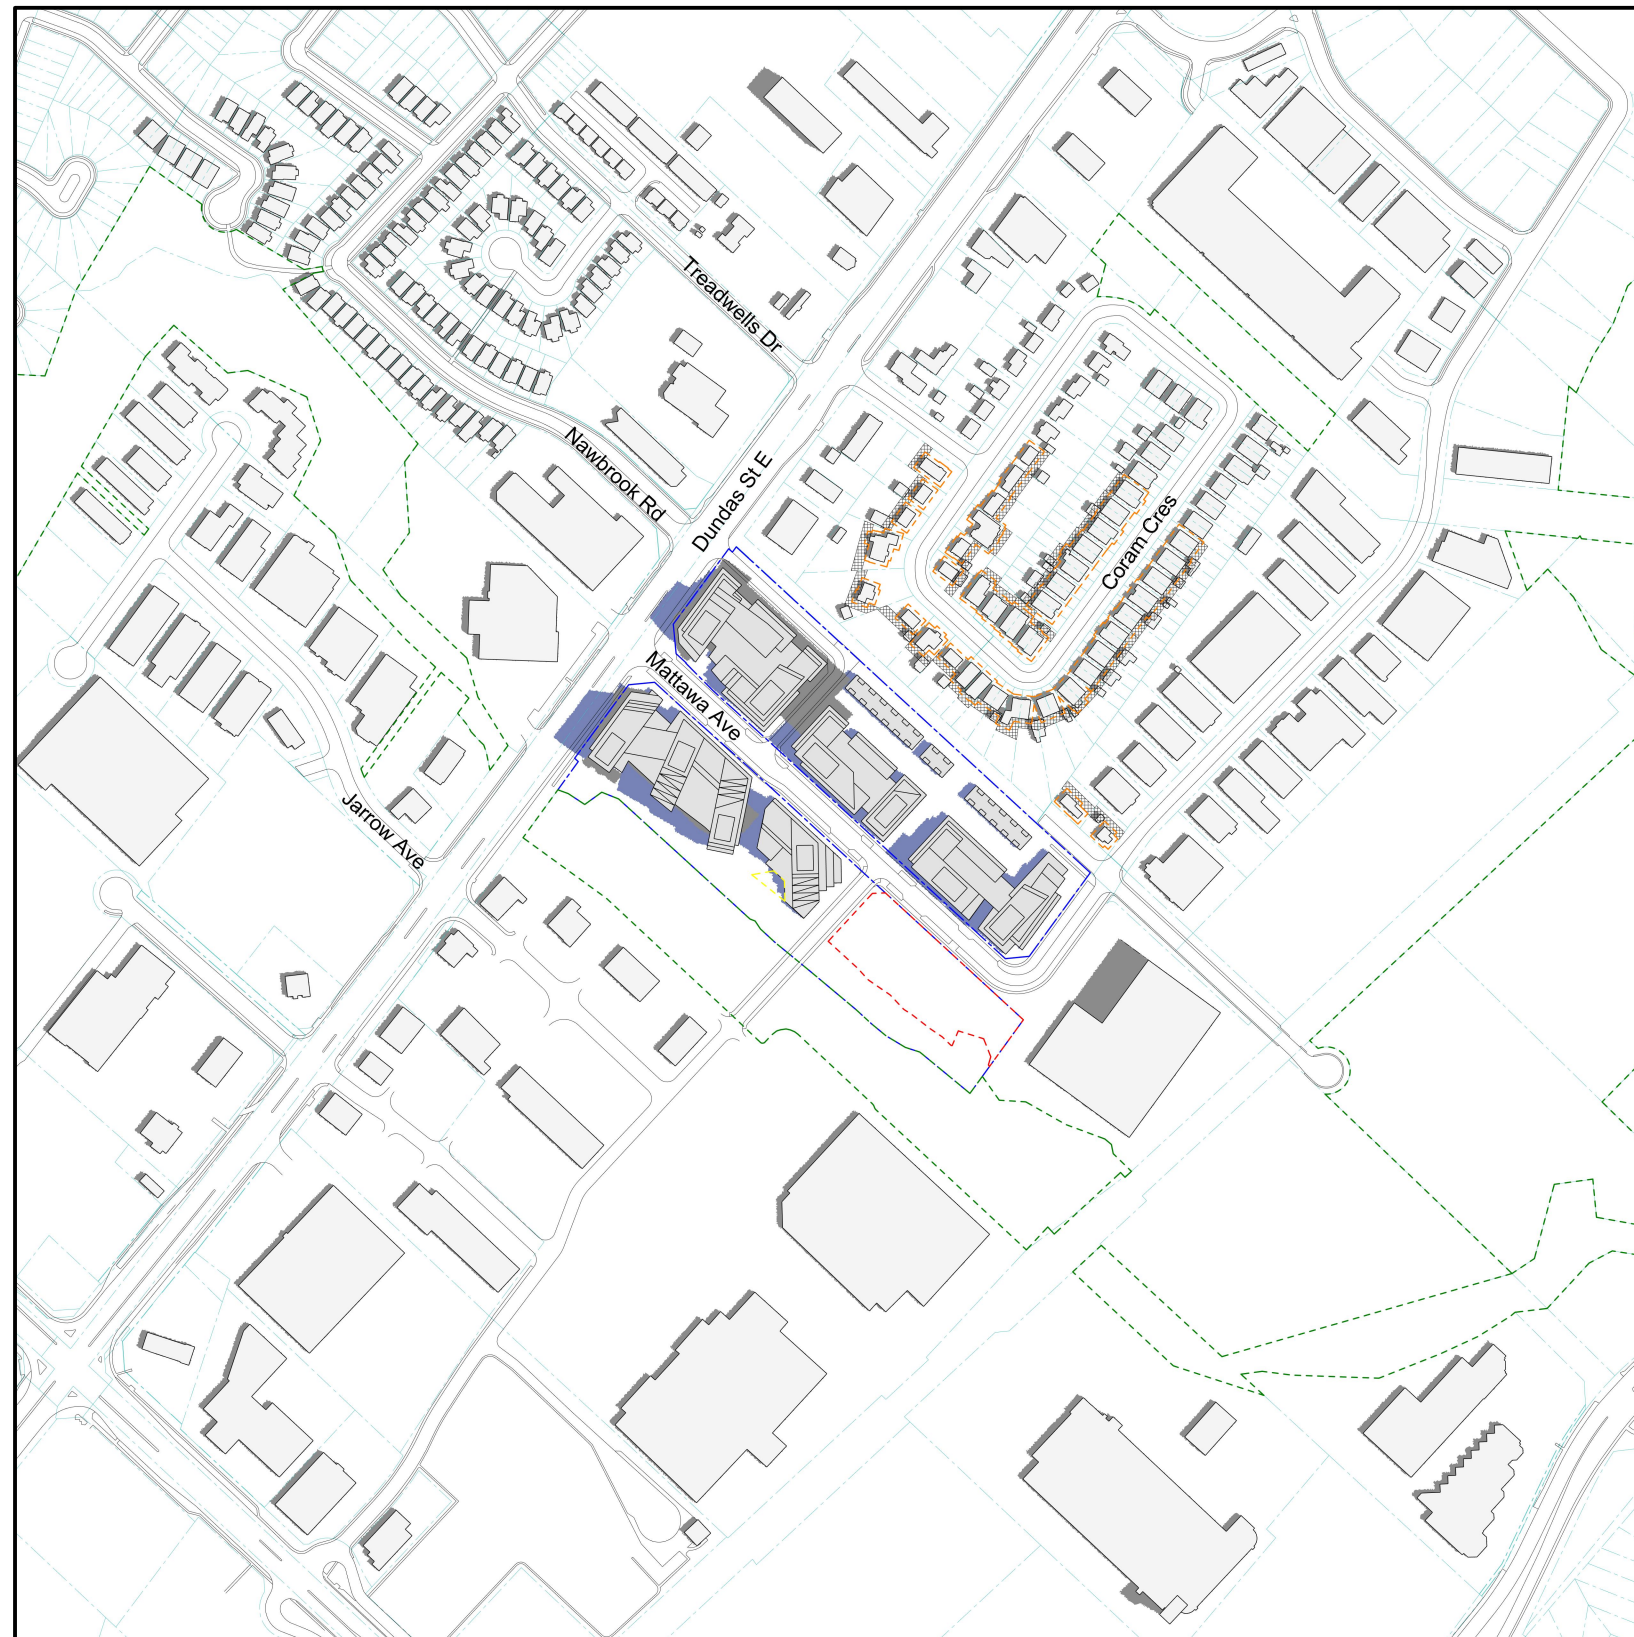

- Net New Shadows Cast on Ground Surfaces
- Shadows Cast by Existing Buildings on All Surfaces
- Residential Private Outdoor Amenity Spaces
- Communal Outdoor Amenity Area
- Solar Energy Access
- Proposed Daycare Outdoor Playspace
- Proposed Public Park
- Proposed Site Property Line
- Surrounding Property Lines





Sun/Shadow Analysis

Proposed Site Configuration | June 21st, 11:20 EDT

1530-1650 Dundas Street East (Dundas & Mattawa) - Mississauga, ON

Project # 2101131

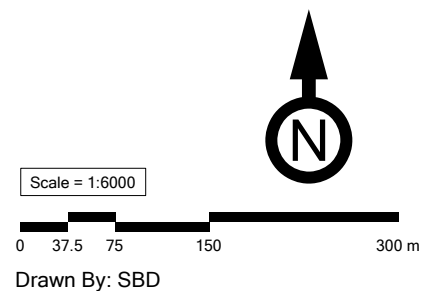

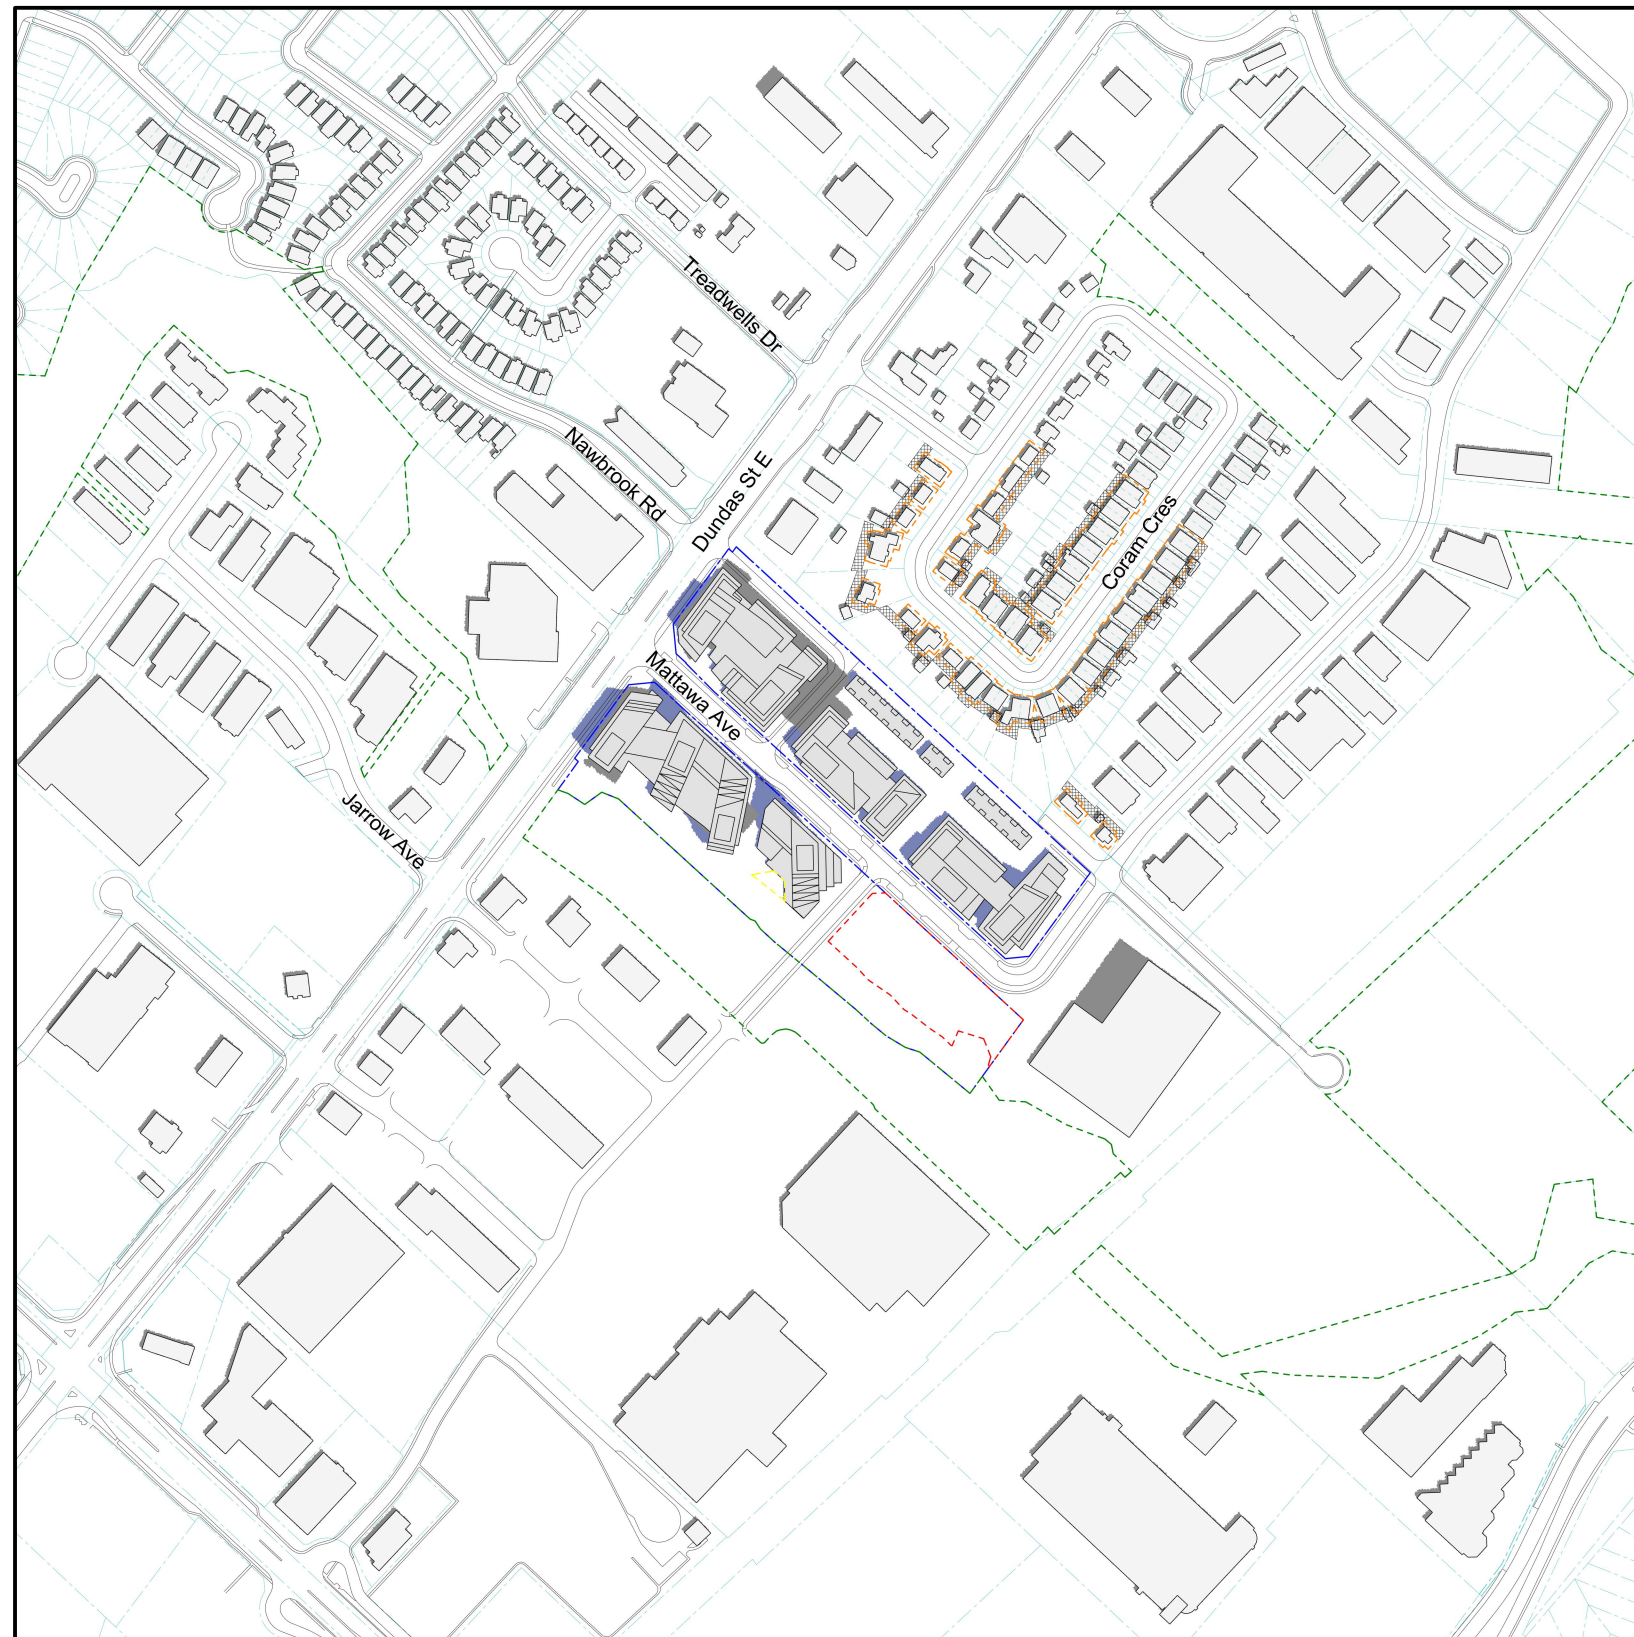

- Net New Shadows Cast on Ground Surfaces
- Shadows Cast by Existing Buildings on All Surfaces
- Residential Private Outdoor Amenity Spaces
- Communal Outdoor Amenity Area
- Solar Energy Access
- Proposed Daycare Outdoor Playspace
- Proposed Public Park
- Proposed Site Property Line
- Surrounding Property Lines





Sun/Shadow Analysis

Proposed Site Configuration | June 21st, 12:20 EDT

1530-1650 Dundas Street East (Dundas & Mattawa) - Mississauga, ON

Project # 2101131

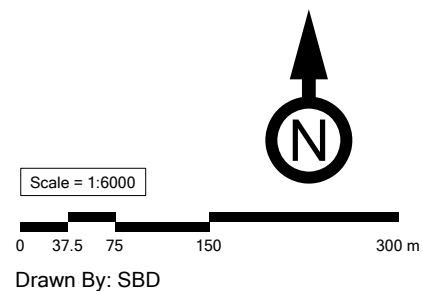

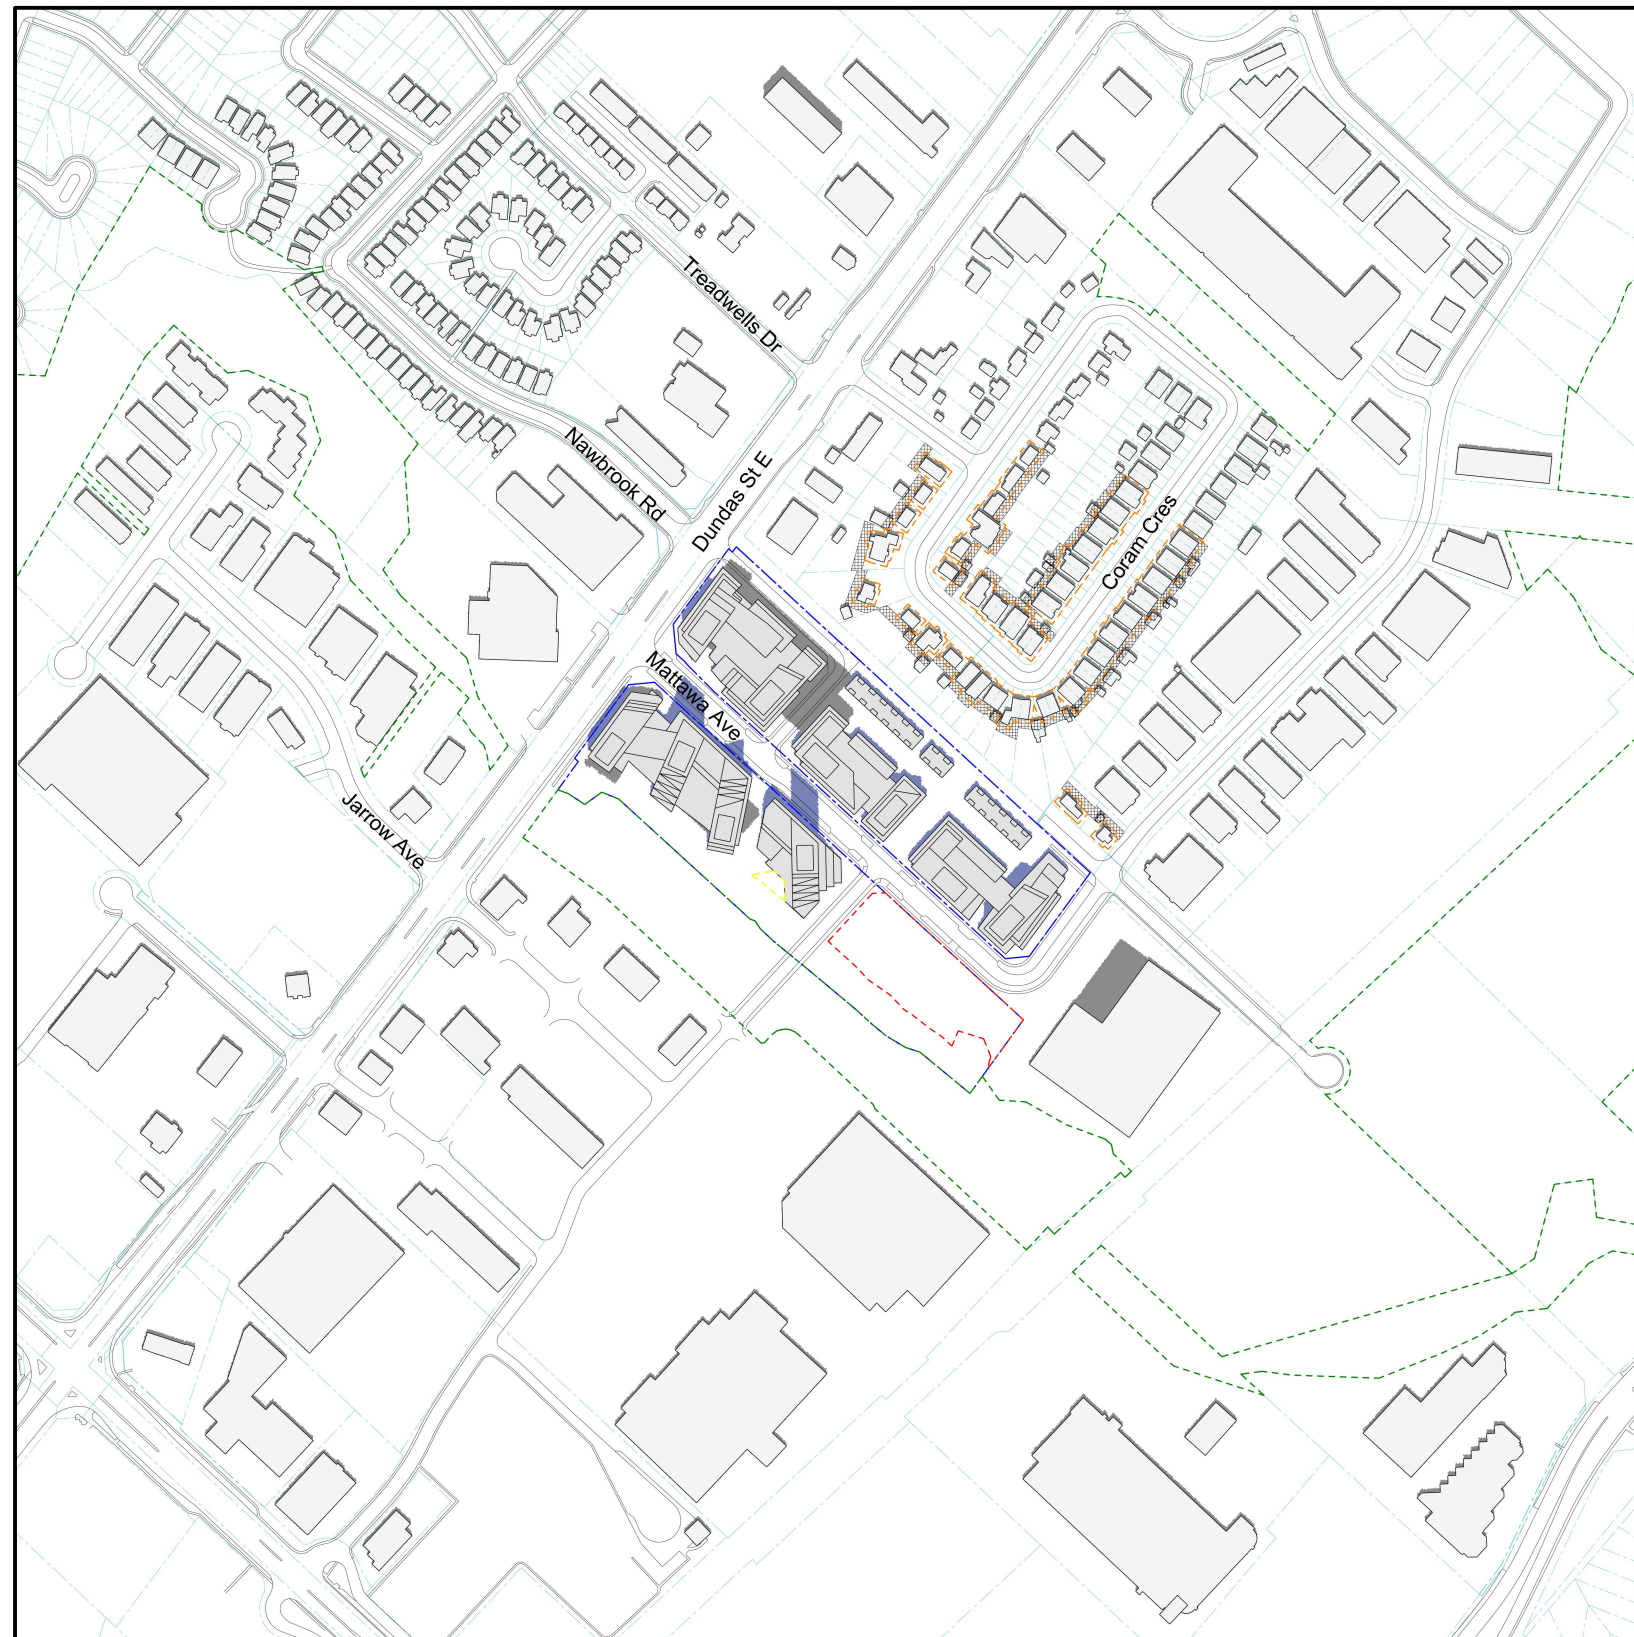

- Net New Shadows Cast on Ground Surfaces
- Shadows Cast by Existing Buildings on All Surfaces
- Residential Private Outdoor Amenity Spaces
- Communal Outdoor Amenity Area
- Solar Energy Access
- Proposed Daycare Outdoor Playspace
- Proposed Public Park
- Proposed Site Property Line
- Surrounding Property Lines





Sun/Shadow Analysis

Proposed Site Configuration | June 21st, 13:20 EDT

1530-1650 Dundas Street East (Dundas & Mattawa) - Mississauga, ON

Project # 2101131

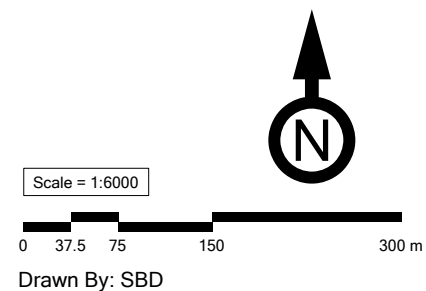

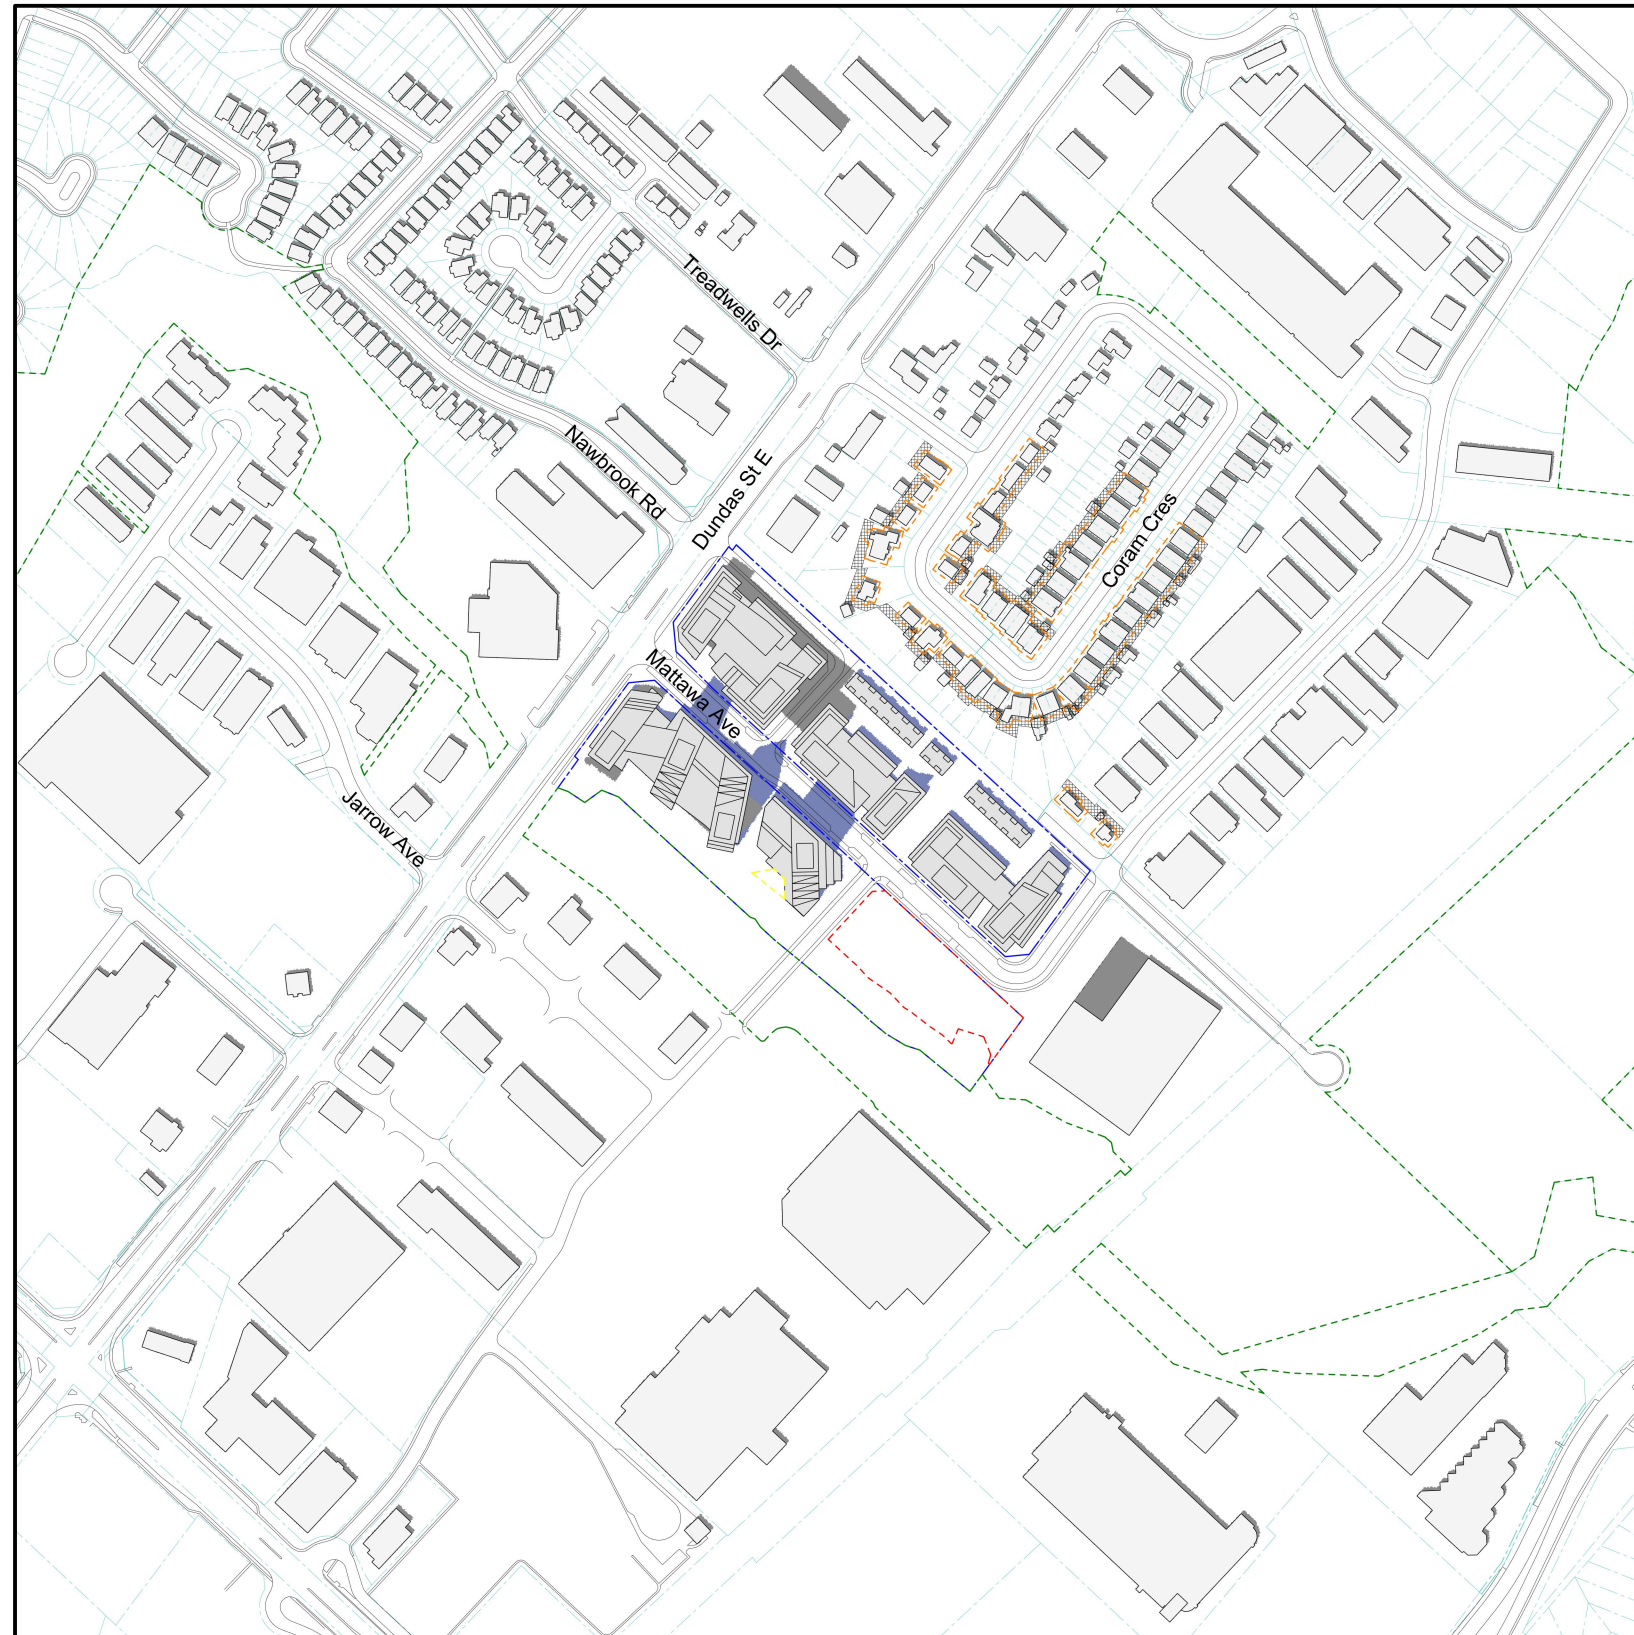

- Net New Shadows Cast on Ground Surfaces
- Shadows Cast by Existing Buildings on All Surfaces
- Residential Private Outdoor Amenity Spaces
- Communal Outdoor Amenity Area
- Solar Energy Access
- Proposed Daycare Outdoor Playspace
- Proposed Public Park
- Proposed Site Property Line
- Surrounding Property Lines





Sun/Shadow Analysis

Proposed Site Configuration | June 21st, 14:20 EDT

1530-1650 Dundas Street East (Dundas & Mattawa) - Mississauga, ON

Project # 2101131

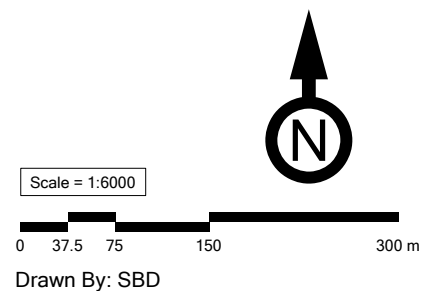

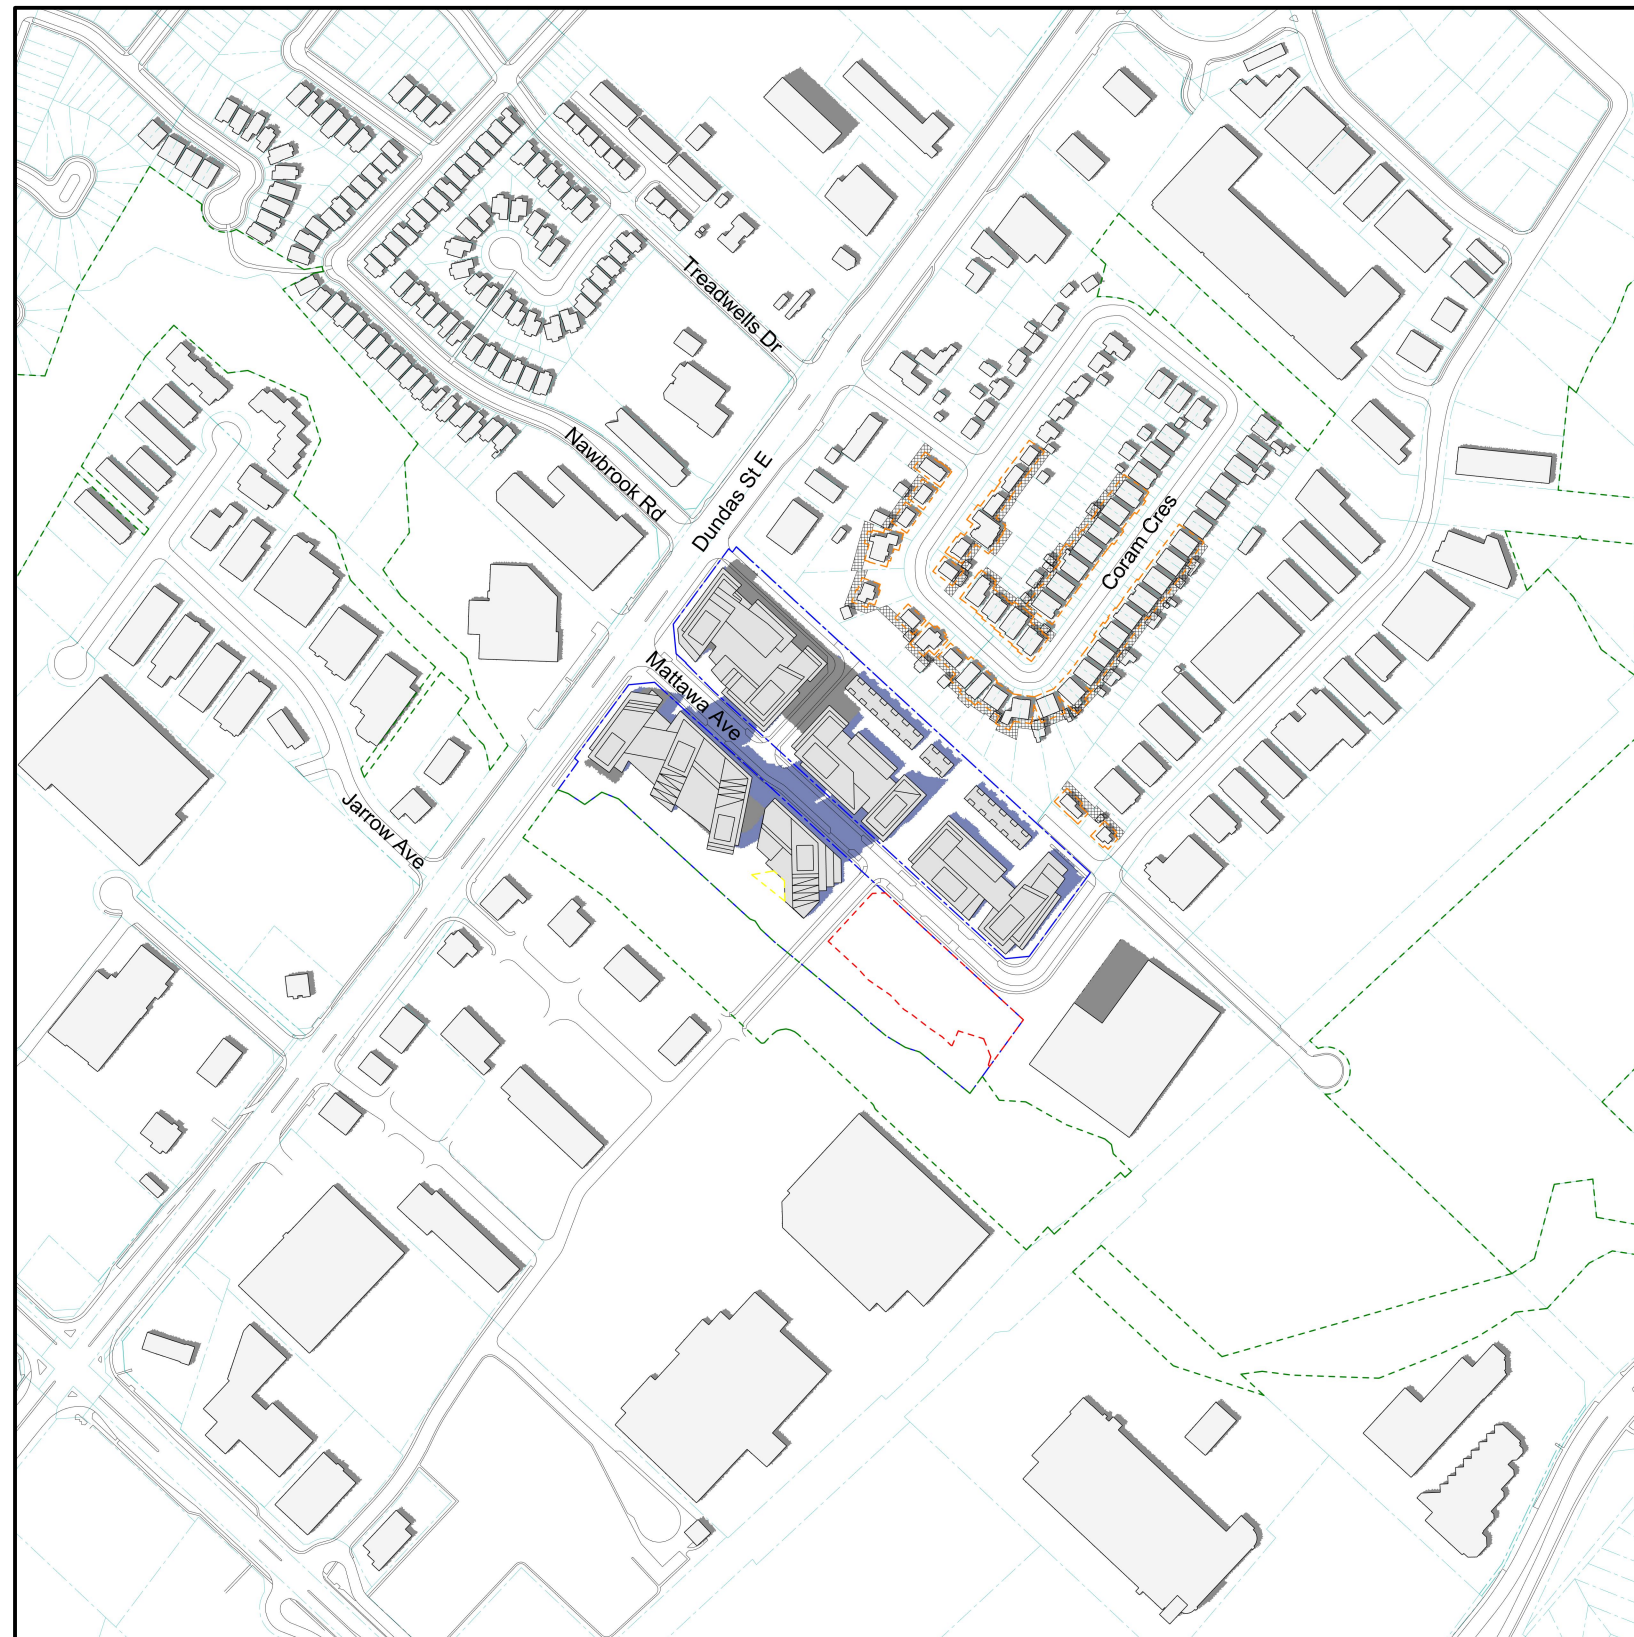

- Net New Shadows Cast on Ground Surfaces
- Shadows Cast by Existing Buildings on All Surfaces
- Residential Private Outdoor Amenity Spaces
- Communal Outdoor Amenity Area
- Solar Energy Access
- Proposed Daycare Outdoor Playspace
- Proposed Public Park
- Proposed Site Property Line
- Surrounding Property Lines




Sun/Shadow Analysis

Proposed Site Configuration | June 21st, 15:20 EDT

1530-1650 Dundas Street East (Dundas & Mattawa) - Mississauga, ON

Project # 2101131

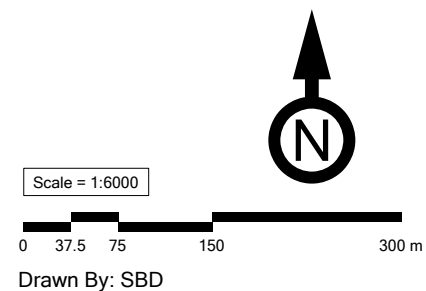



- Net New Shadows Cast on Ground Surfaces
- Shadows Cast by Existing Buildings on All Surfaces
- Residential Private Outdoor Amenity Spaces
- Communal Outdoor Amenity Area
- Solar Energy Access
- Proposed Daycare Outdoor Playspace
- Proposed Public Park
- Proposed Site Property Line
- Surrounding Property Lines




Sun/Shadow Analysis

Proposed Site Configuration | June 21st, 16:20 EDT

1530-1650 Dundas Street East (Dundas & Mattawa) - Mississauga, ON

Project # 2101131

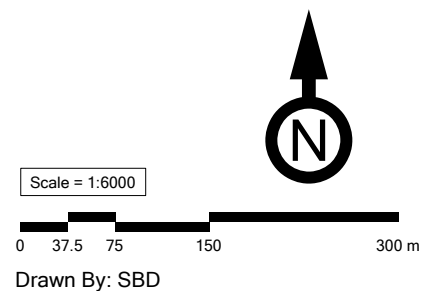



- Net New Shadows Cast on Ground Surfaces
- Shadows Cast by Existing Buildings on All Surfaces
- Residential Private Outdoor Amenity Spaces
- Communal Outdoor Amenity Area
- Solar Energy Access
- Proposed Daycare Outdoor Playspace
- Proposed Public Park
- Proposed Site Property Line
- Surrounding Property Lines





Sun/Shadow Analysis

Proposed Site Configuration | June 21st, 17:20 EDT

1530-1650 Dundas Street East (Dundas & Mattawa) - Mississauga, ON

Project # 2101131

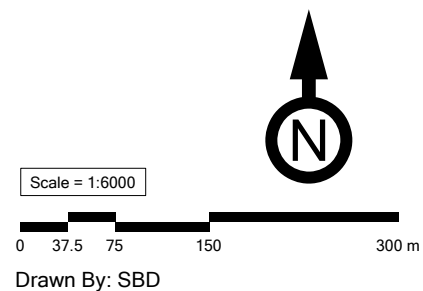

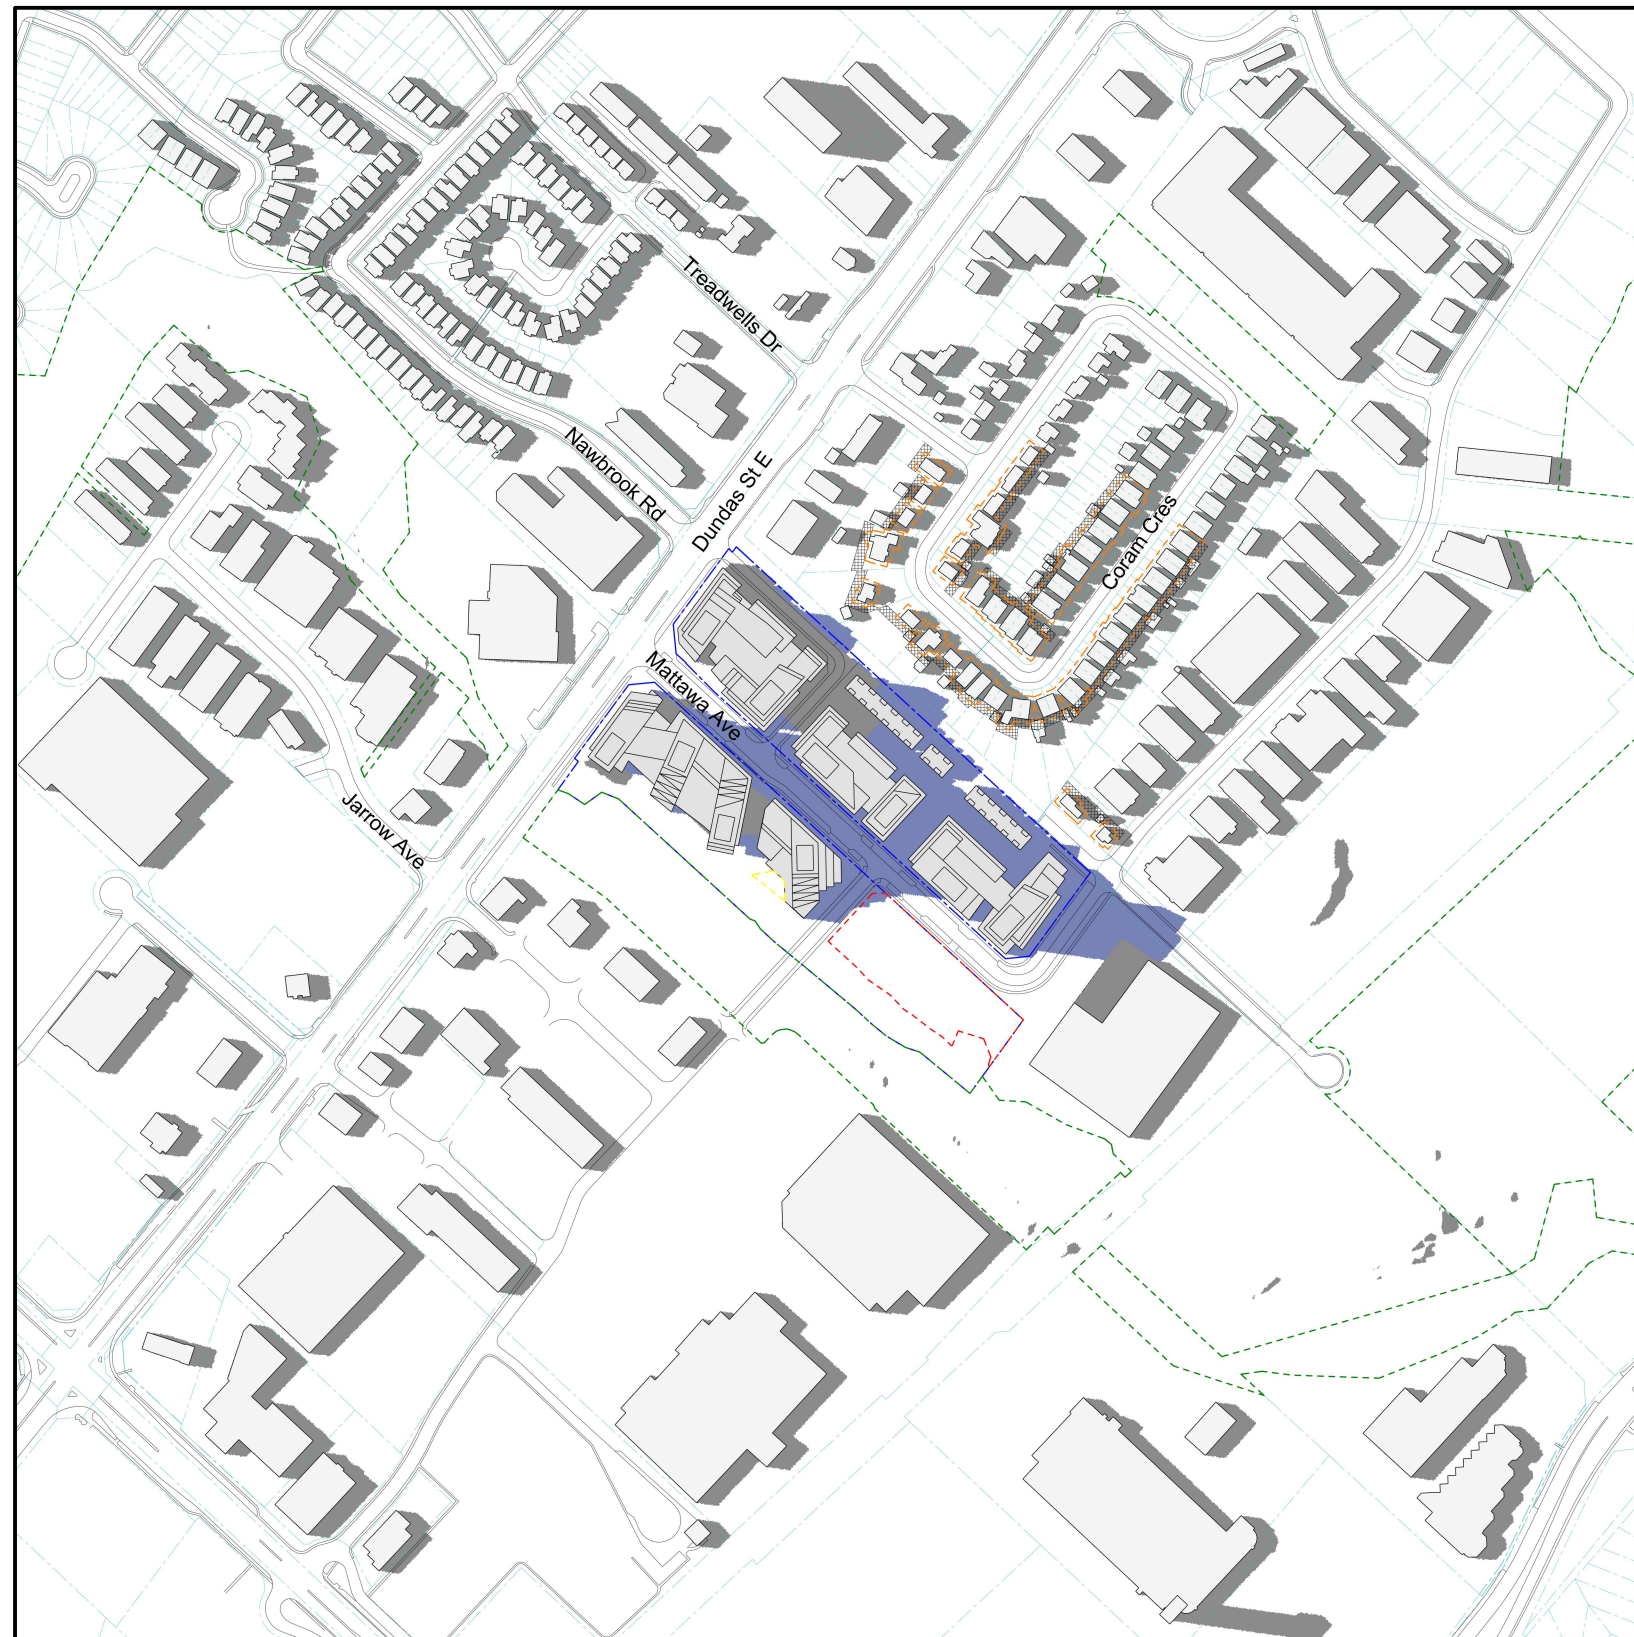

- Net New Shadows Cast on Ground Surfaces
- Shadows Cast by Existing Buildings on All Surfaces
- Residential Private Outdoor Amenity Spaces
- Communal Outdoor Amenity Area
- Solar Energy Access
- Proposed Daycare Outdoor Playspace
- Proposed Public Park
- Proposed Site Property Line
- Surrounding Property Lines





Sun/Shadow Analysis

Proposed Site Configuration | June 21st, 18:20 EDT

1530-1650 Dundas Street East (Dundas & Mattawa) - Mississauga, ON

Project # 2101131

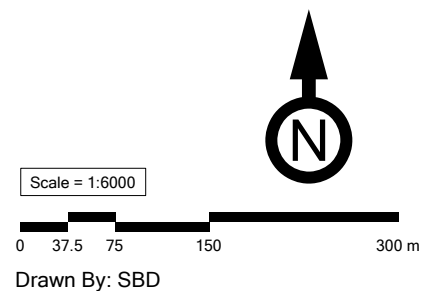

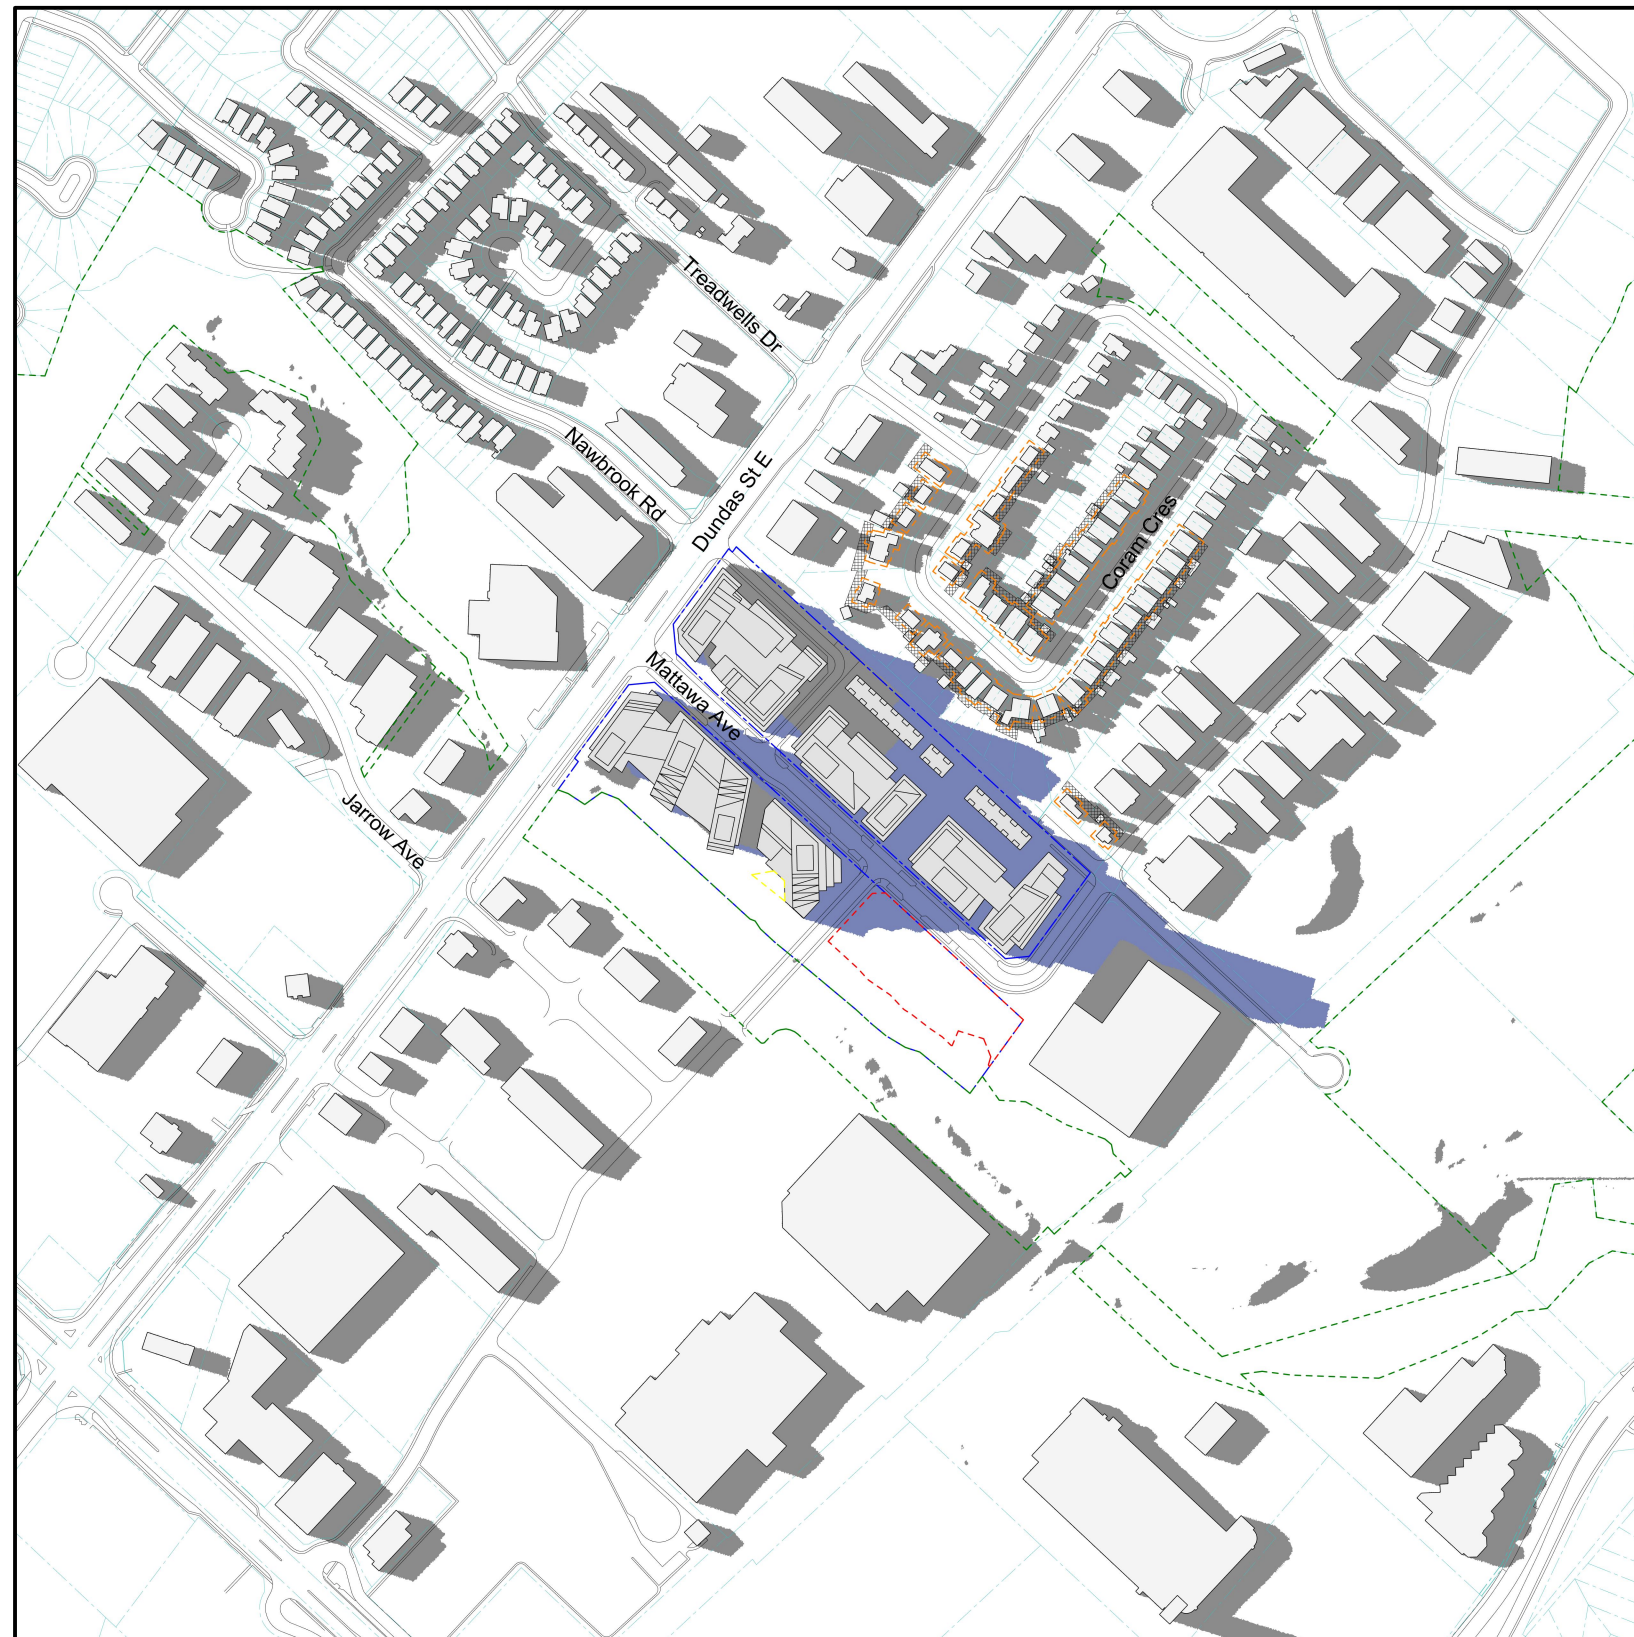

- Net New Shadows Cast on Ground Surfaces
- Shadows Cast by Existing Buildings on All Surfaces
- Residential Private Outdoor Amenity Spaces
- Communal Outdoor Amenity Area
- Solar Energy Access
- Proposed Daycare Outdoor Playspace
- Proposed Public Park
- Proposed Site Property Line
- Surrounding Property Lines





Sun/Shadow Analysis

Proposed Site Configuration | June 21st, 19:20 EDT

1530-1650 Dundas Street East (Dundas & Mattawa) - Mississauga, ON

Project # 2101131

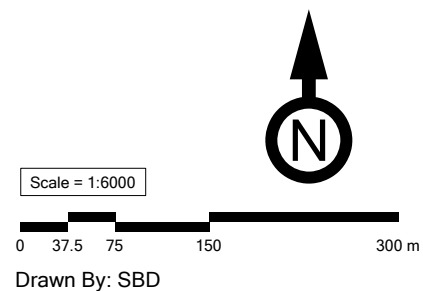

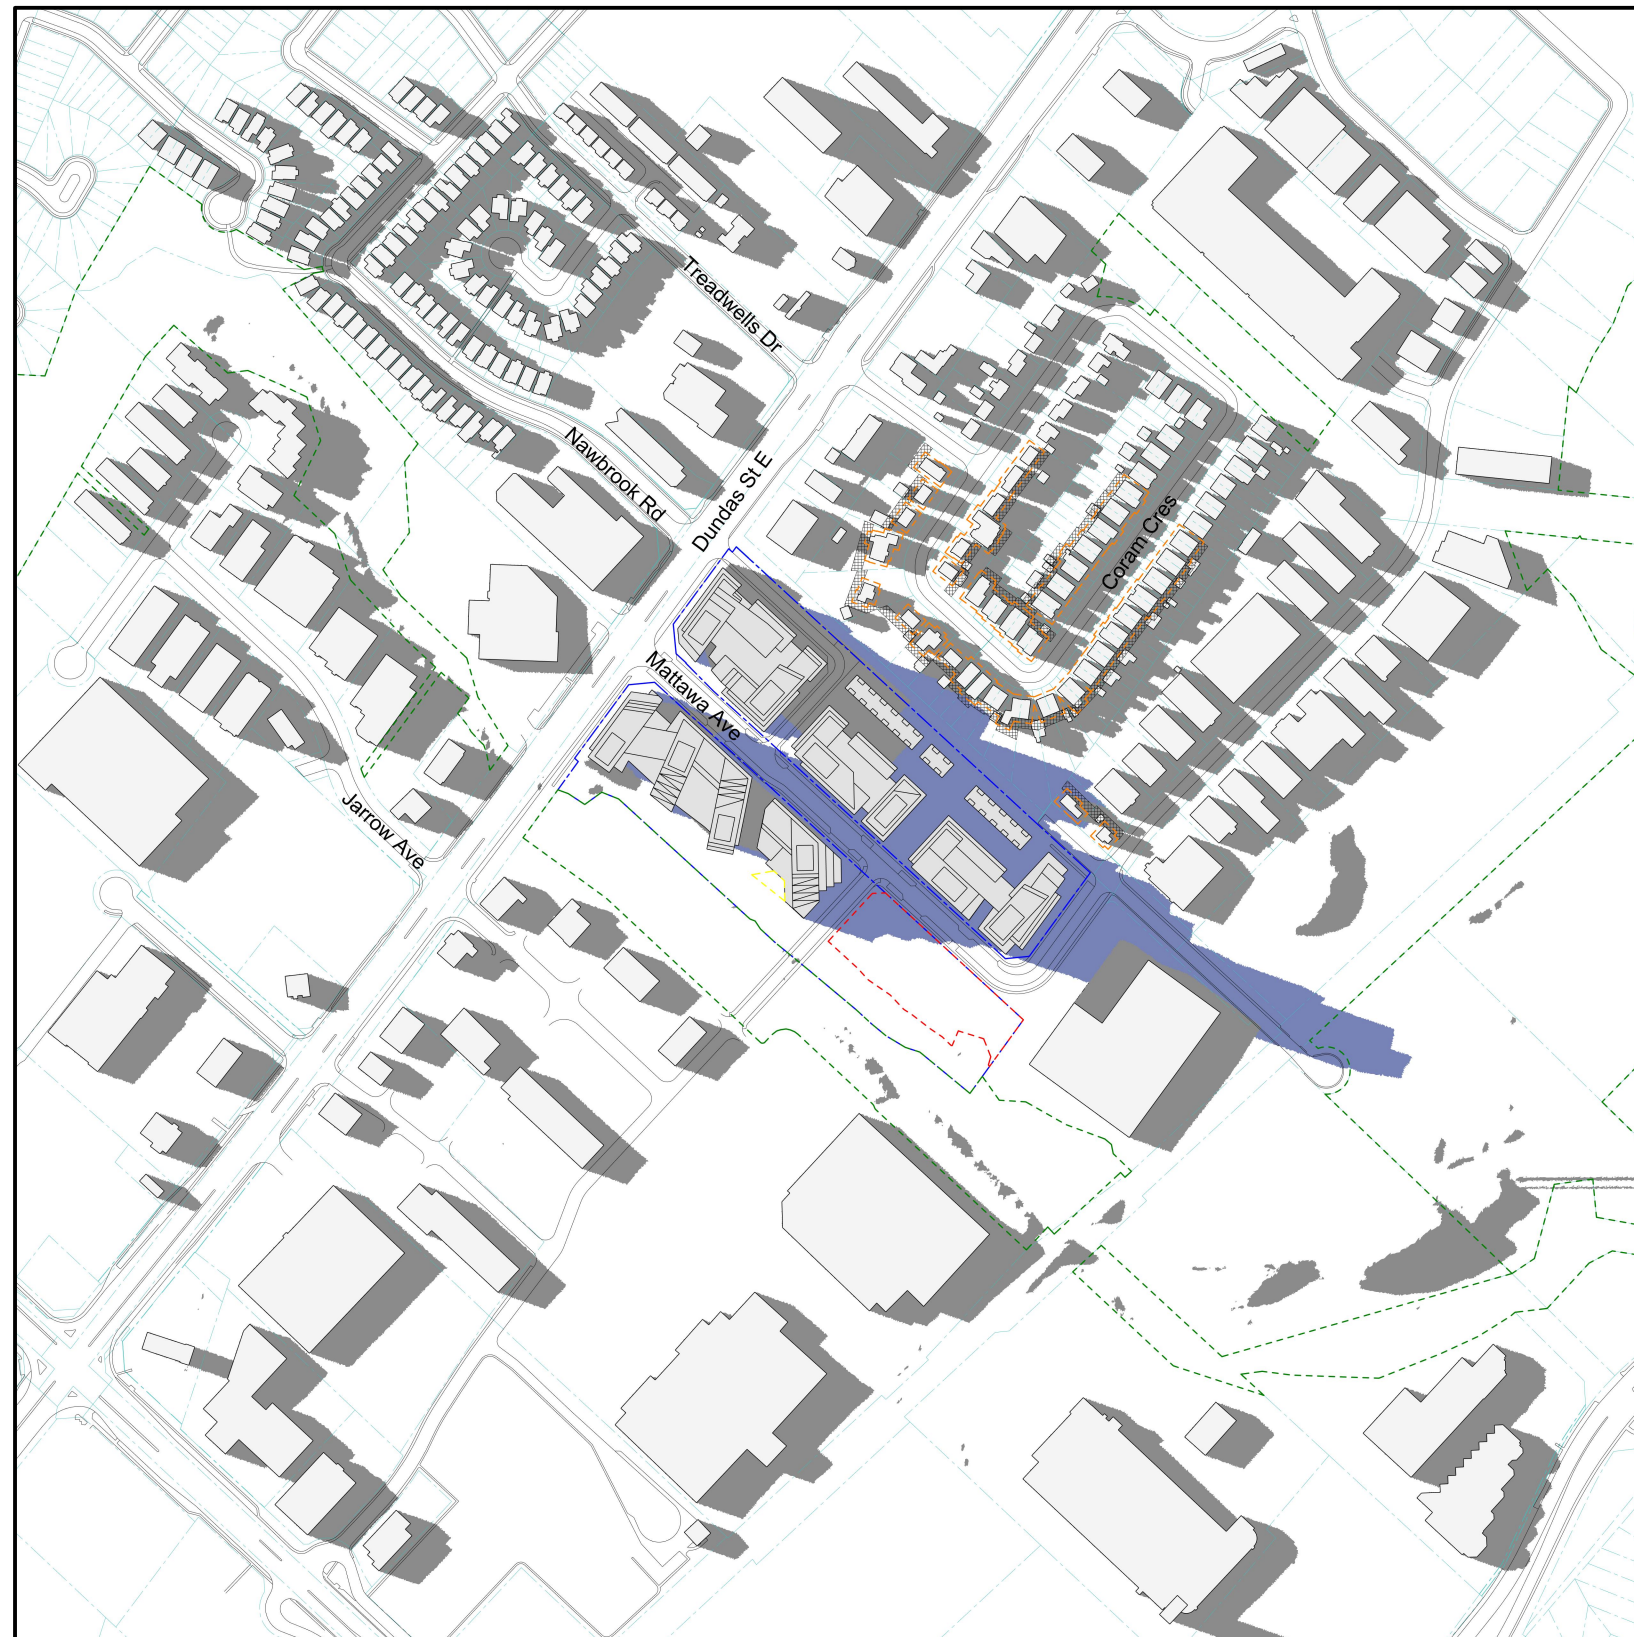

- Net New Shadows Cast on Ground Surfaces
- Shadows Cast by Existing Buildings on All Surfaces
- Residential Private Outdoor Amenity Spaces
- Communal Outdoor Amenity Area
- Solar Energy Access
- Proposed Daycare Outdoor Playspace
- Proposed Public Park
- Proposed Site Property Line
- Surrounding Property Lines





Sun/Shadow Analysis

Proposed Site Configuration | June 21st, 19:33 EDT

1530-1650 Dundas Street East (Dundas & Mattawa) - Mississauga, ON

Project # 2101131

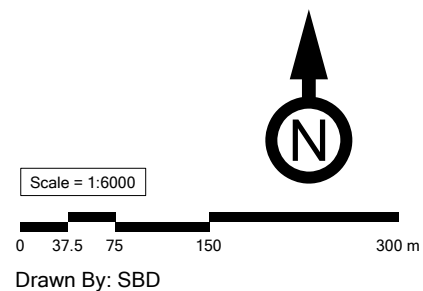

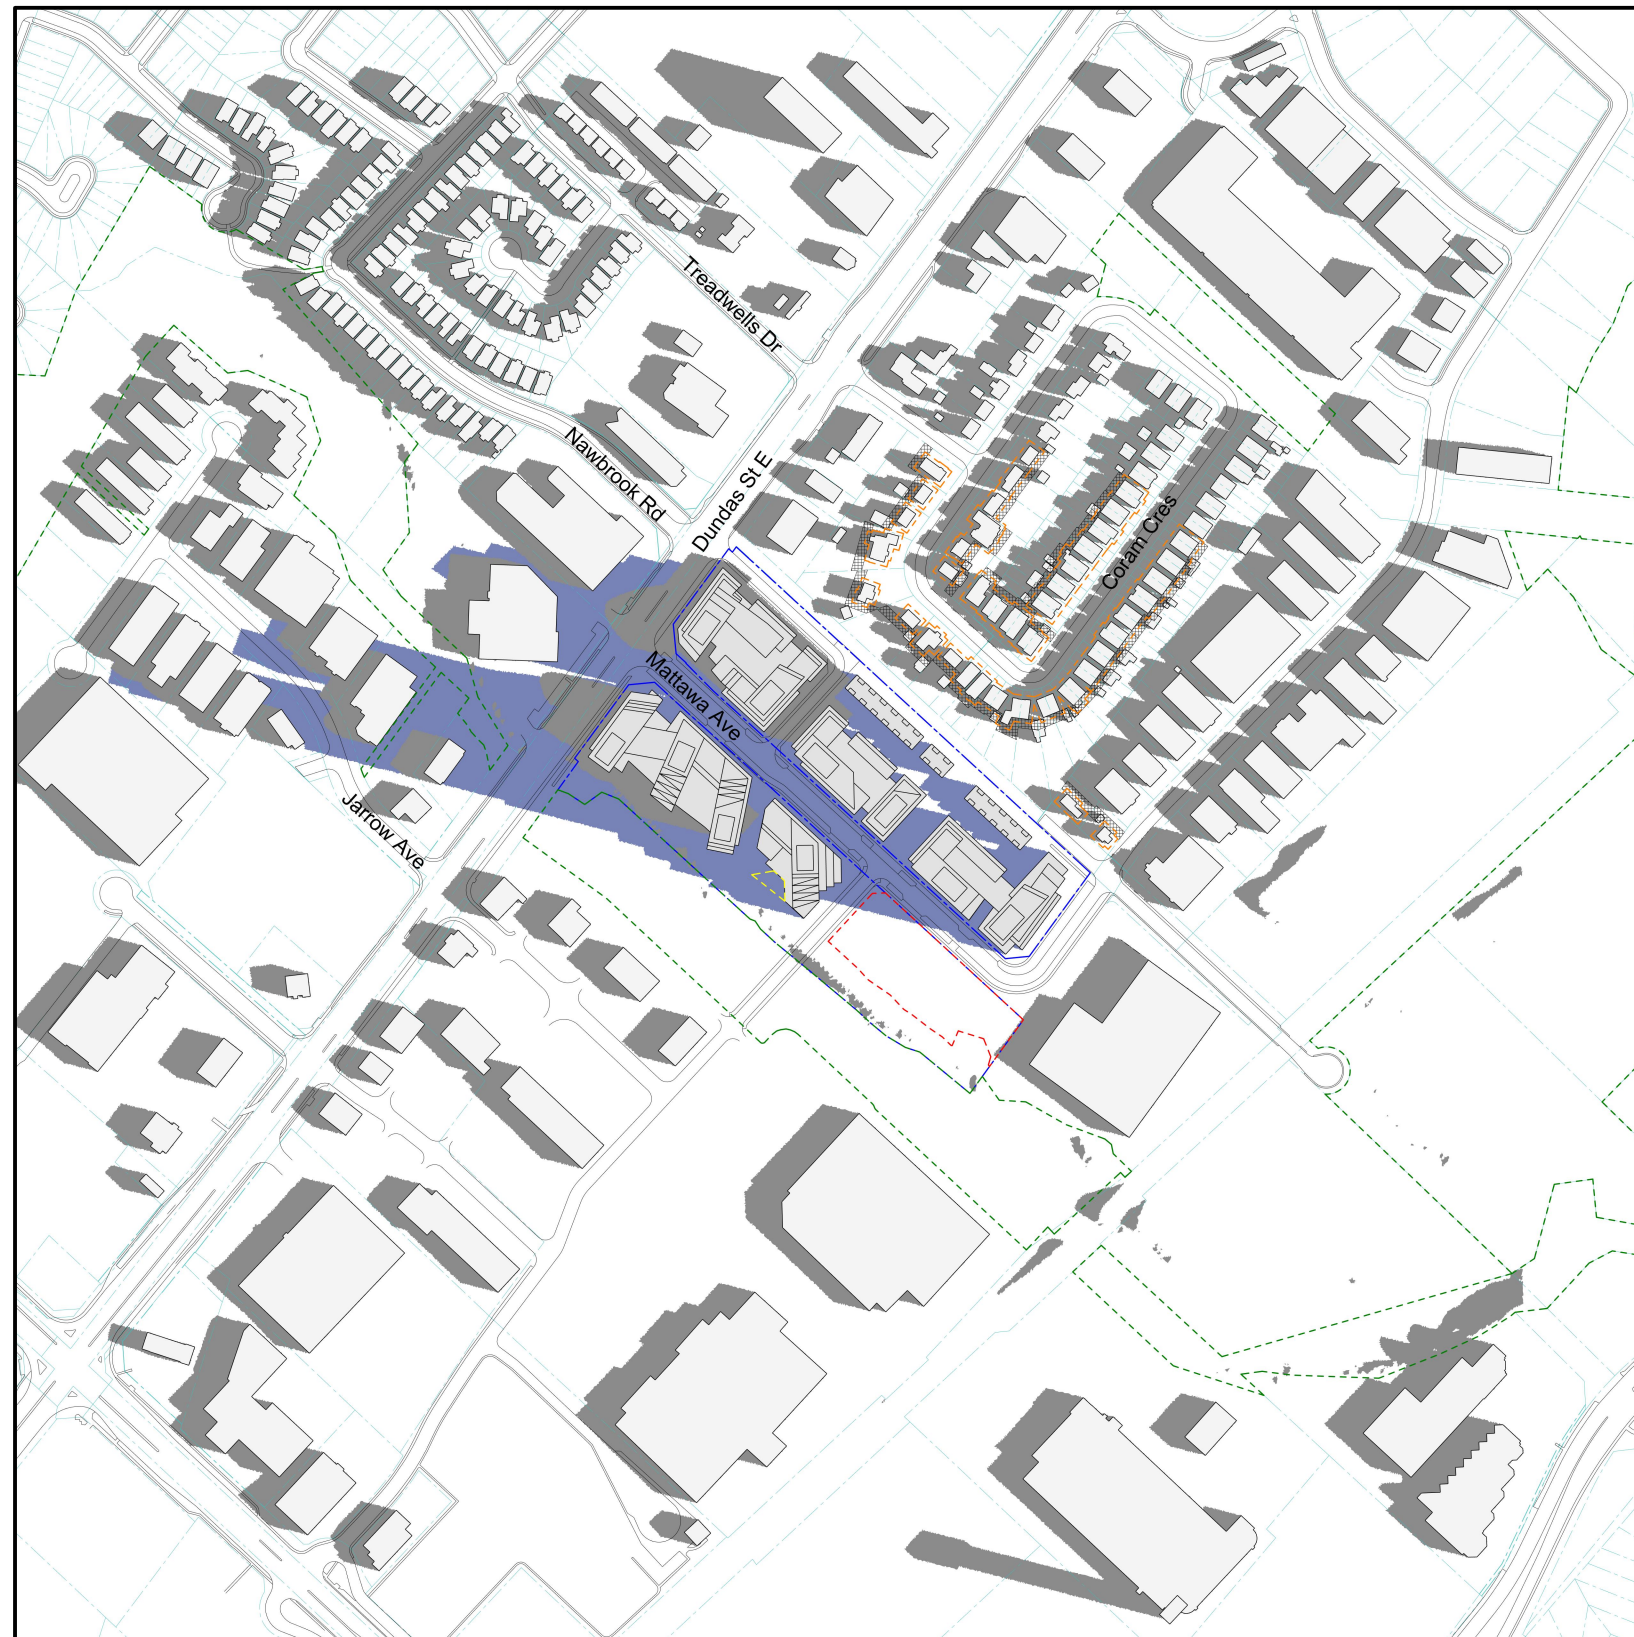

- Net New Shadows Cast on Ground Surfaces
- Shadows Cast by Existing Buildings on All Surfaces
- Residential Private Outdoor Amenity Spaces
- Communal Outdoor Amenity Area
- Solar Energy Access
- Proposed Daycare Outdoor Playspace
- Proposed Public Park
- Proposed Site Property Line
- Surrounding Property Lines





Sun/Shadow Analysis

Proposed Site Configuration | September 21st, 08:35 EDT

1530-1650 Dundas Street East (Dundas & Mattawa) - Mississauga, ON

Project # 2101131

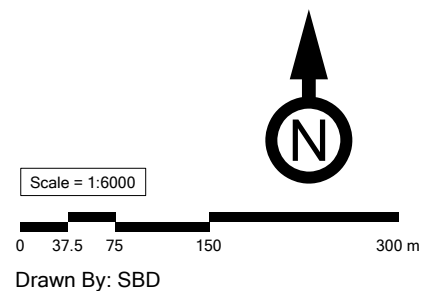

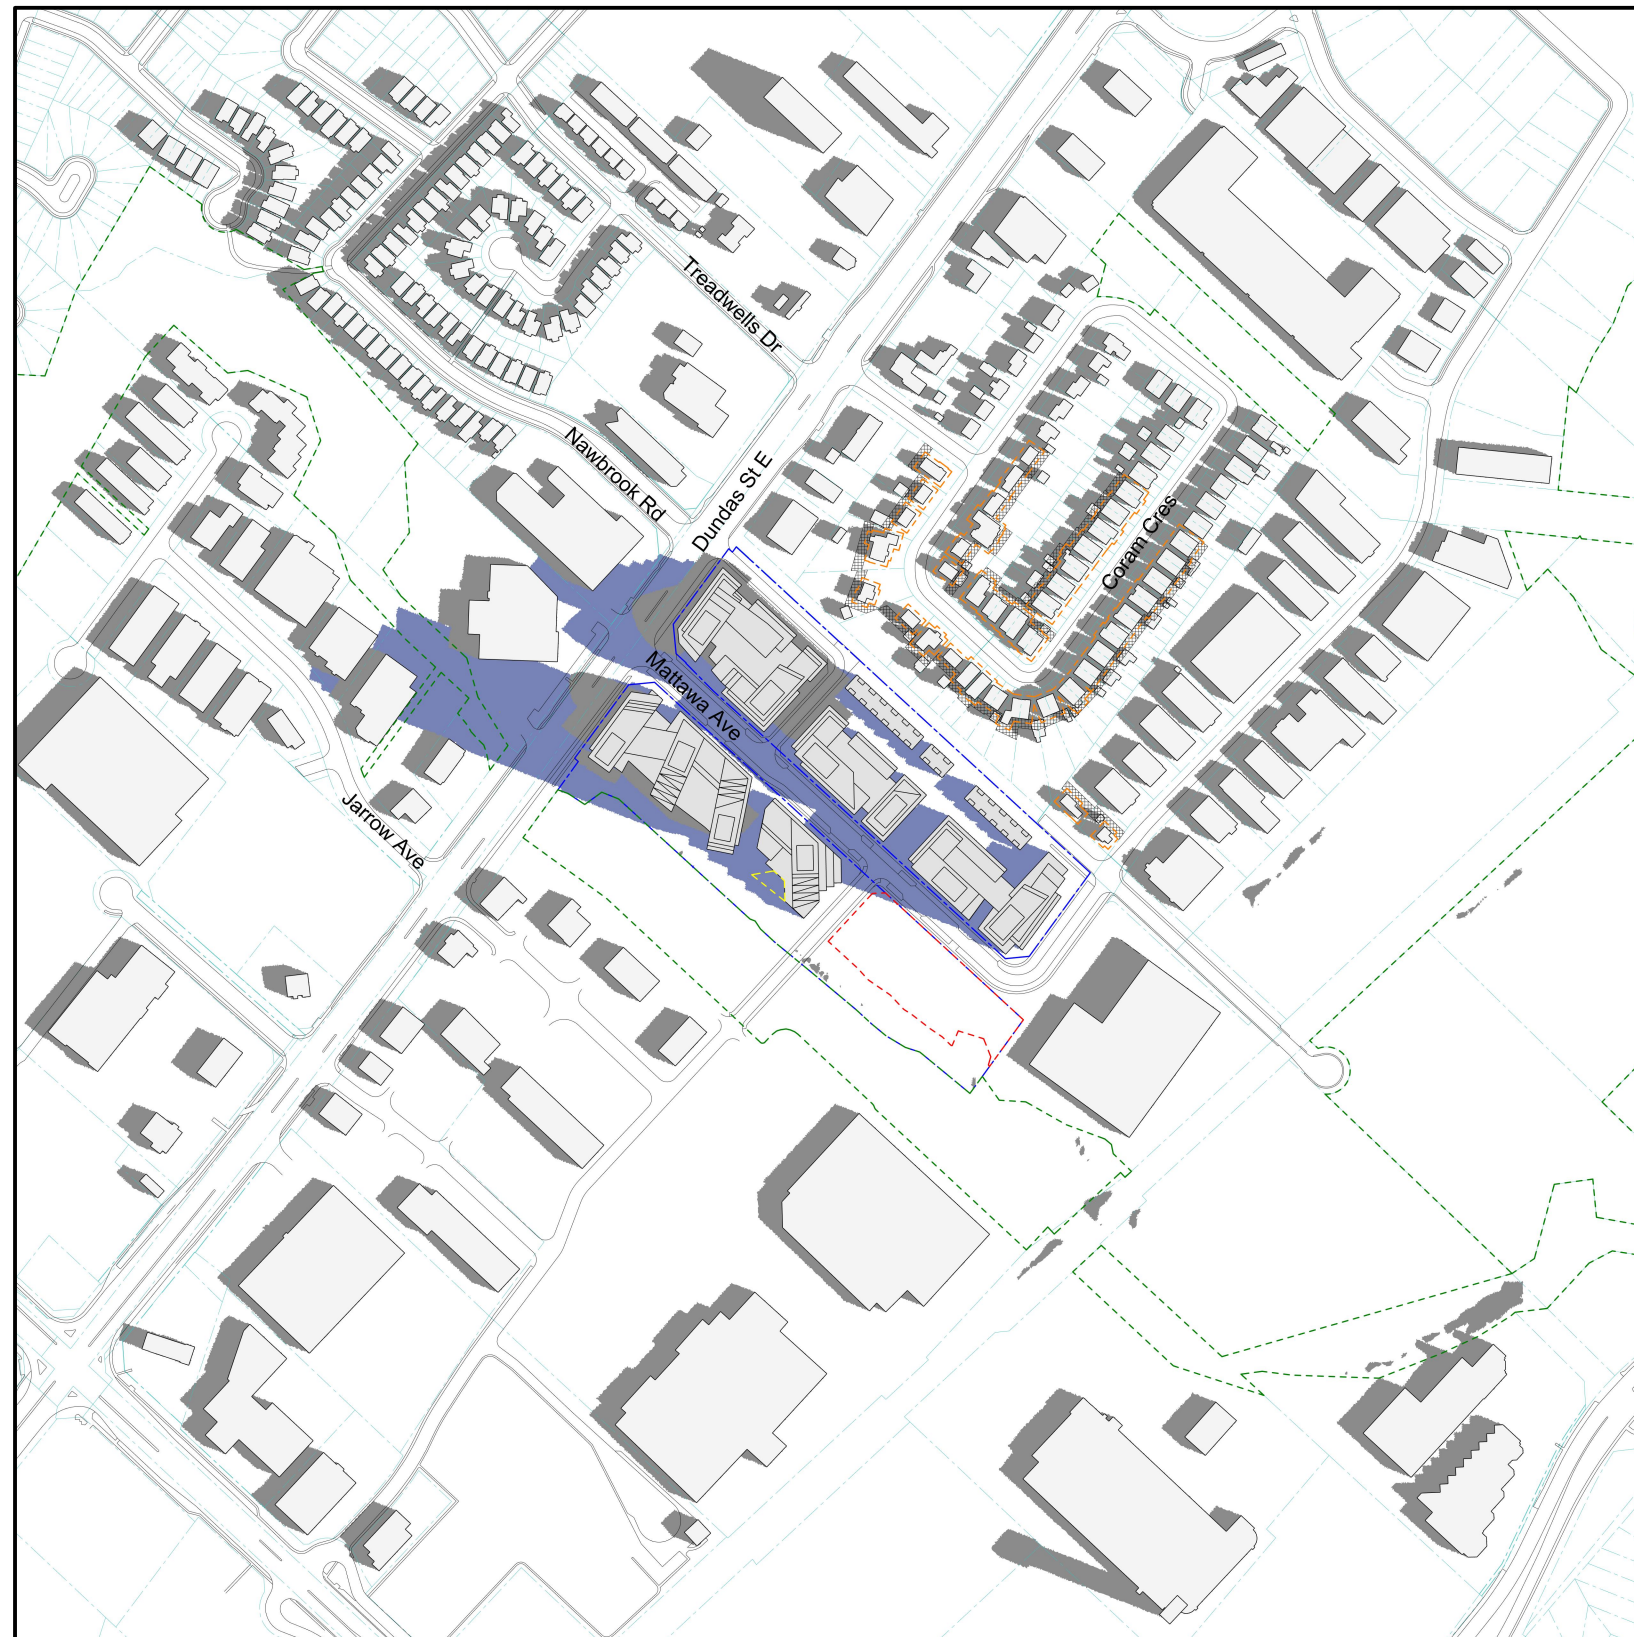

- Net New Shadows Cast on Ground Surfaces
- Shadows Cast by Existing Buildings on All Surfaces
- Residential Private Outdoor Amenity Spaces
- Communal Outdoor Amenity Area
- Solar Energy Access
- Proposed Daycare Outdoor Playspace
- Proposed Public Park
- Proposed Site Property Line
- Surrounding Property Lines





Sun/Shadow Analysis

Proposed Site Configuration | September 21st, 09:12 EDT

1530-1650 Dundas Street East (Dundas & Mattawa) - Mississauga, ON

Project # 2101131

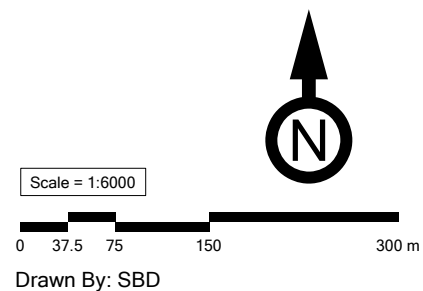

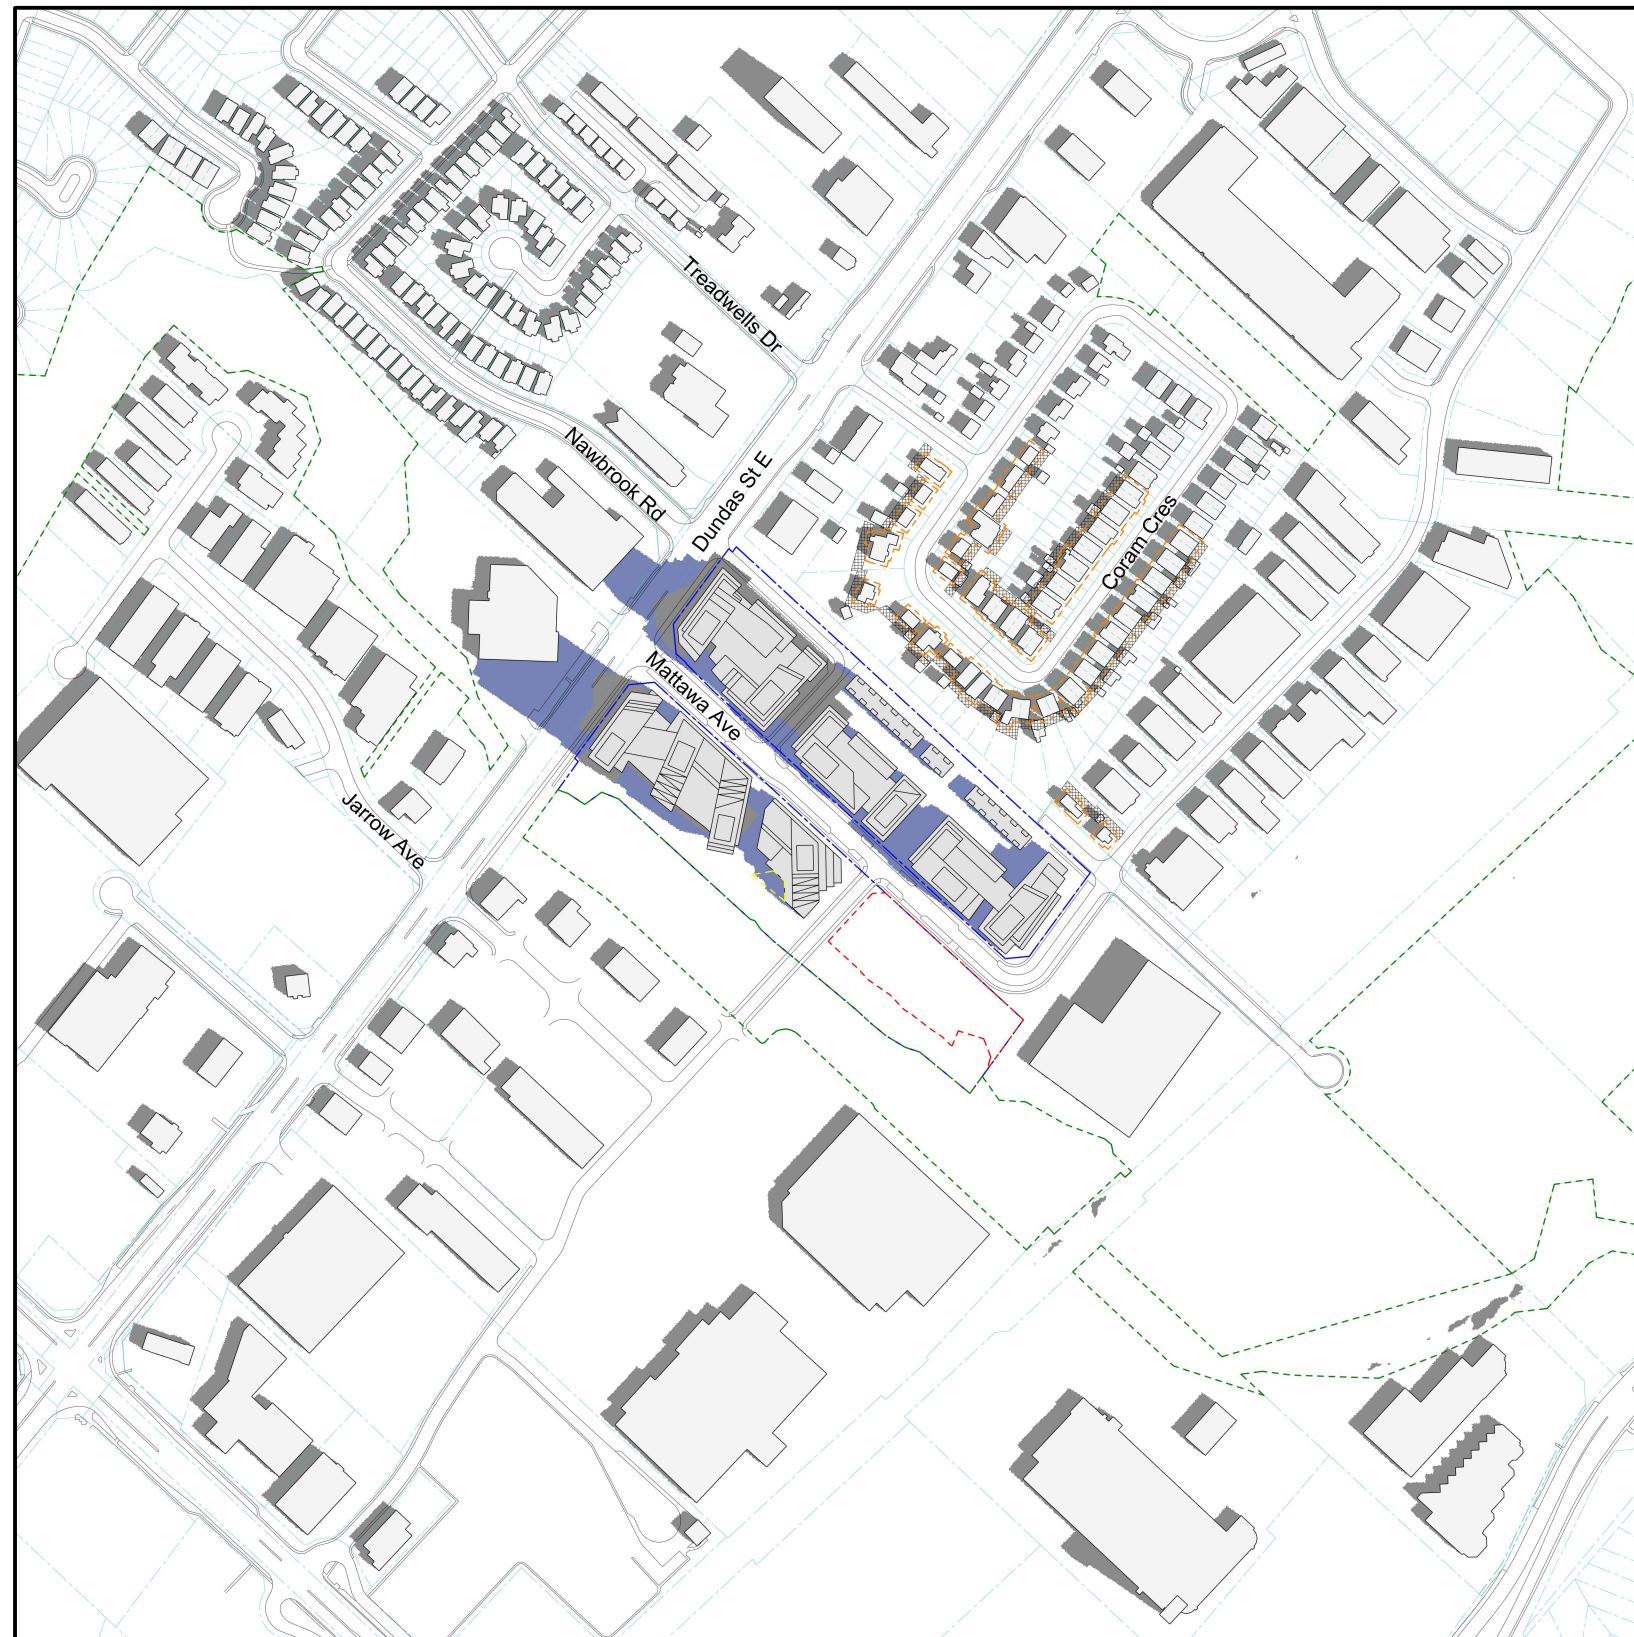

- Net New Shadows Cast on Ground Surfaces
- Shadows Cast by Existing Buildings on All Surfaces
- Residential Private Outdoor Amenity Spaces
- Communal Outdoor Amenity Area
- Solar Energy Access
- Proposed Daycare Outdoor Playspace
- Proposed Public Park
- Proposed Site Property Line
- Surrounding Property Lines





Sun/Shadow Analysis

Proposed Site Configuration | September 21st, 10:12 EDT

1530-1650 Dundas Street East (Dundas & Mattawa) - Mississauga, ON

Project # 2101131

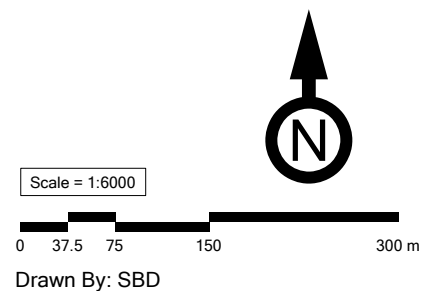

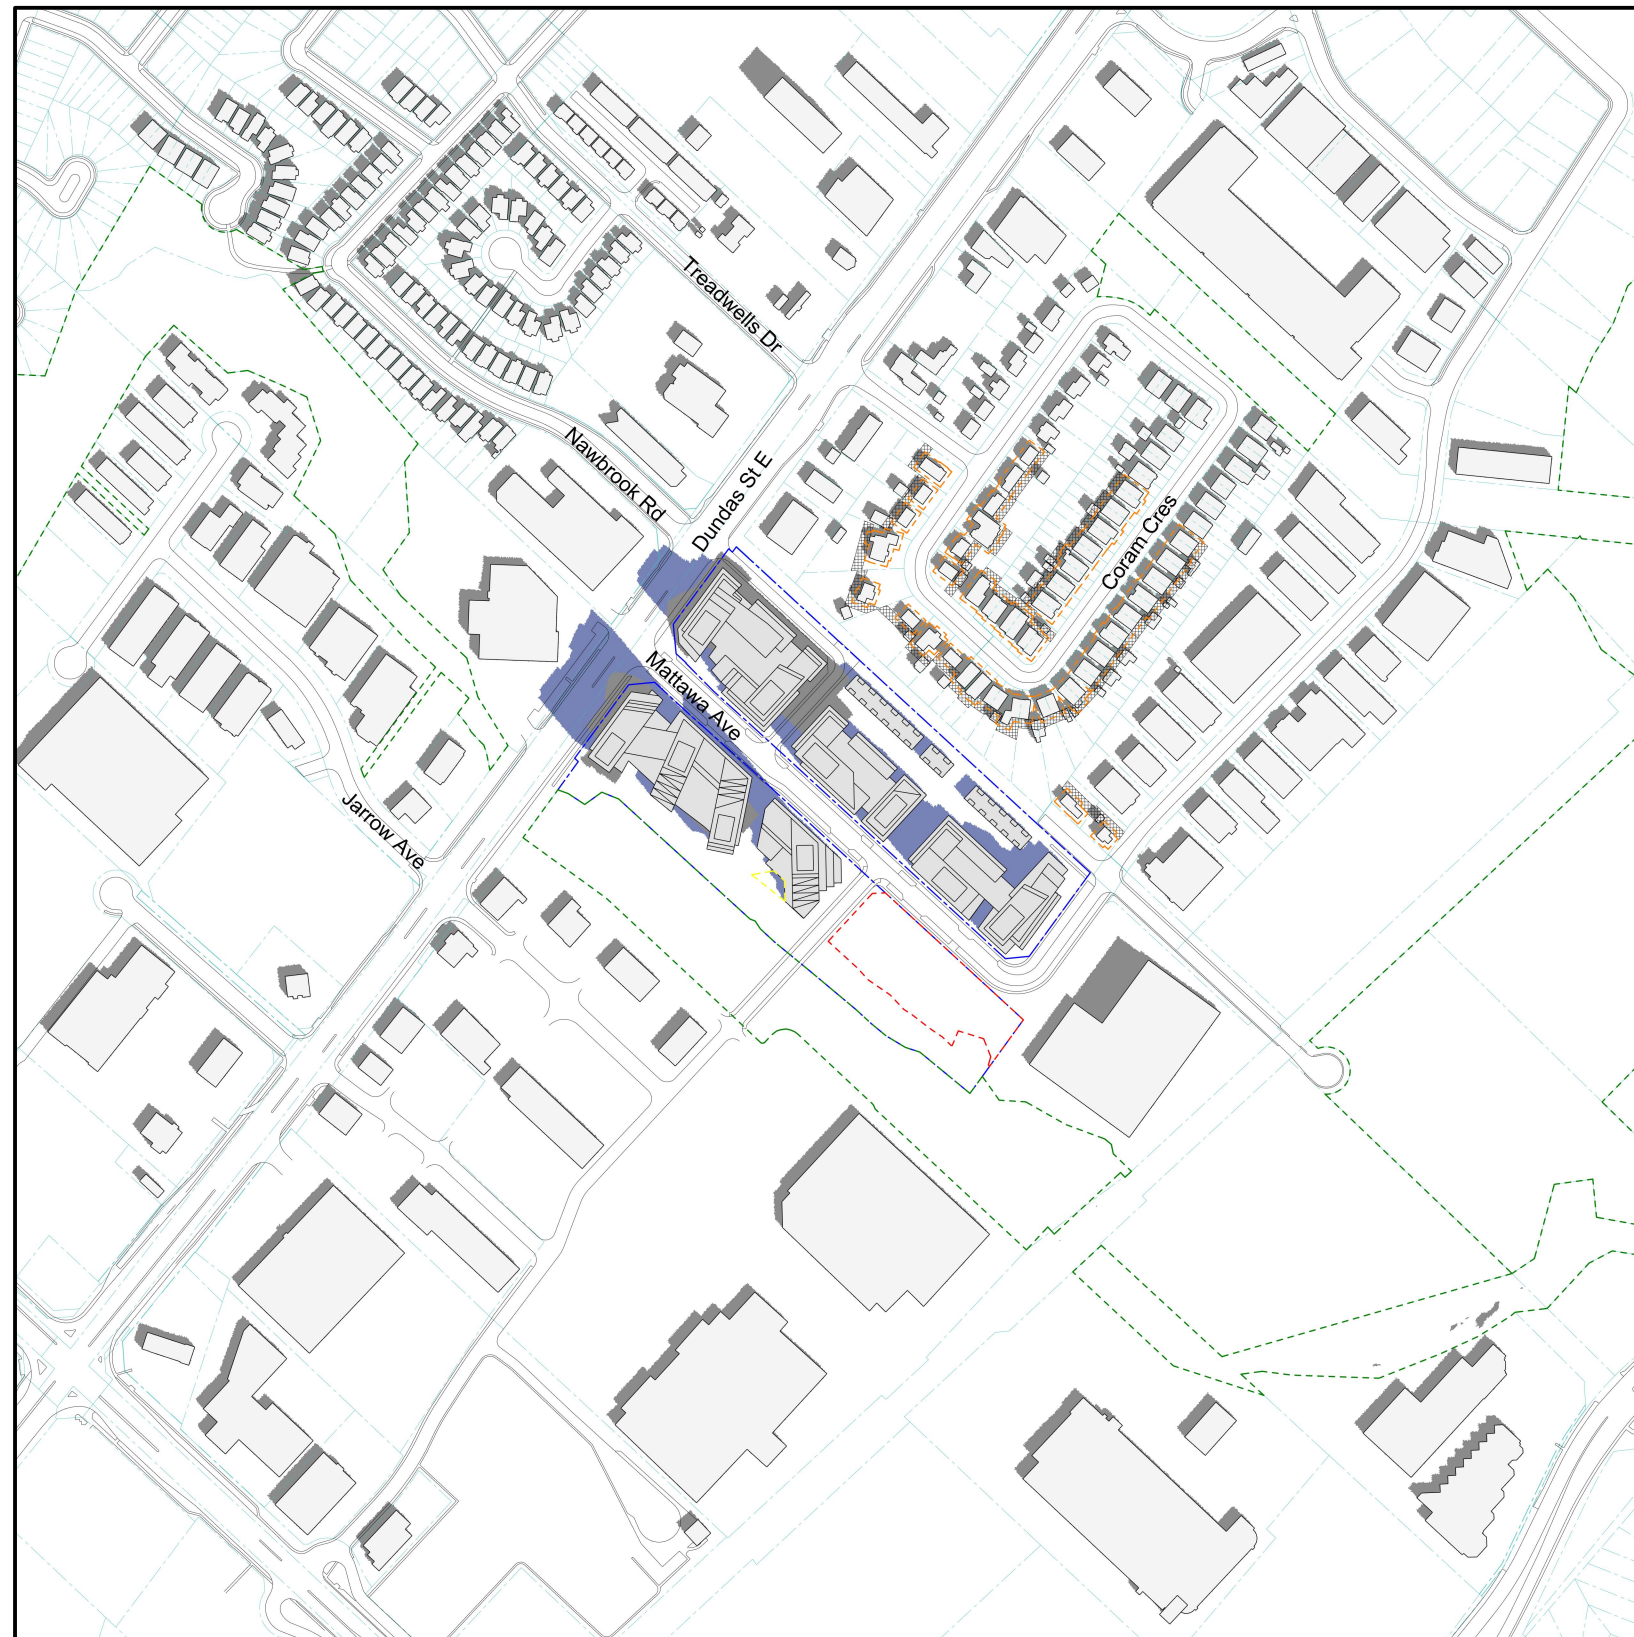

- Net New Shadows Cast on Ground Surfaces
- Shadows Cast by Existing Buildings on All Surfaces
- Residential Private Outdoor Amenity Spaces
- Communal Outdoor Amenity Area
- Solar Energy Access
- Proposed Daycare Outdoor Playspace
- Proposed Public Park
- Proposed Site Property Line
- Surrounding Property Lines



Sun/Shadow Analysis

Proposed Site Configuration | September 21st, 11:12 EDT

1530-1650 Dundas Street East (Dundas & Mattawa) - Mississauga, ON

Project # 2101131

