



Transversal Section Block B 4
1 : 200 A500

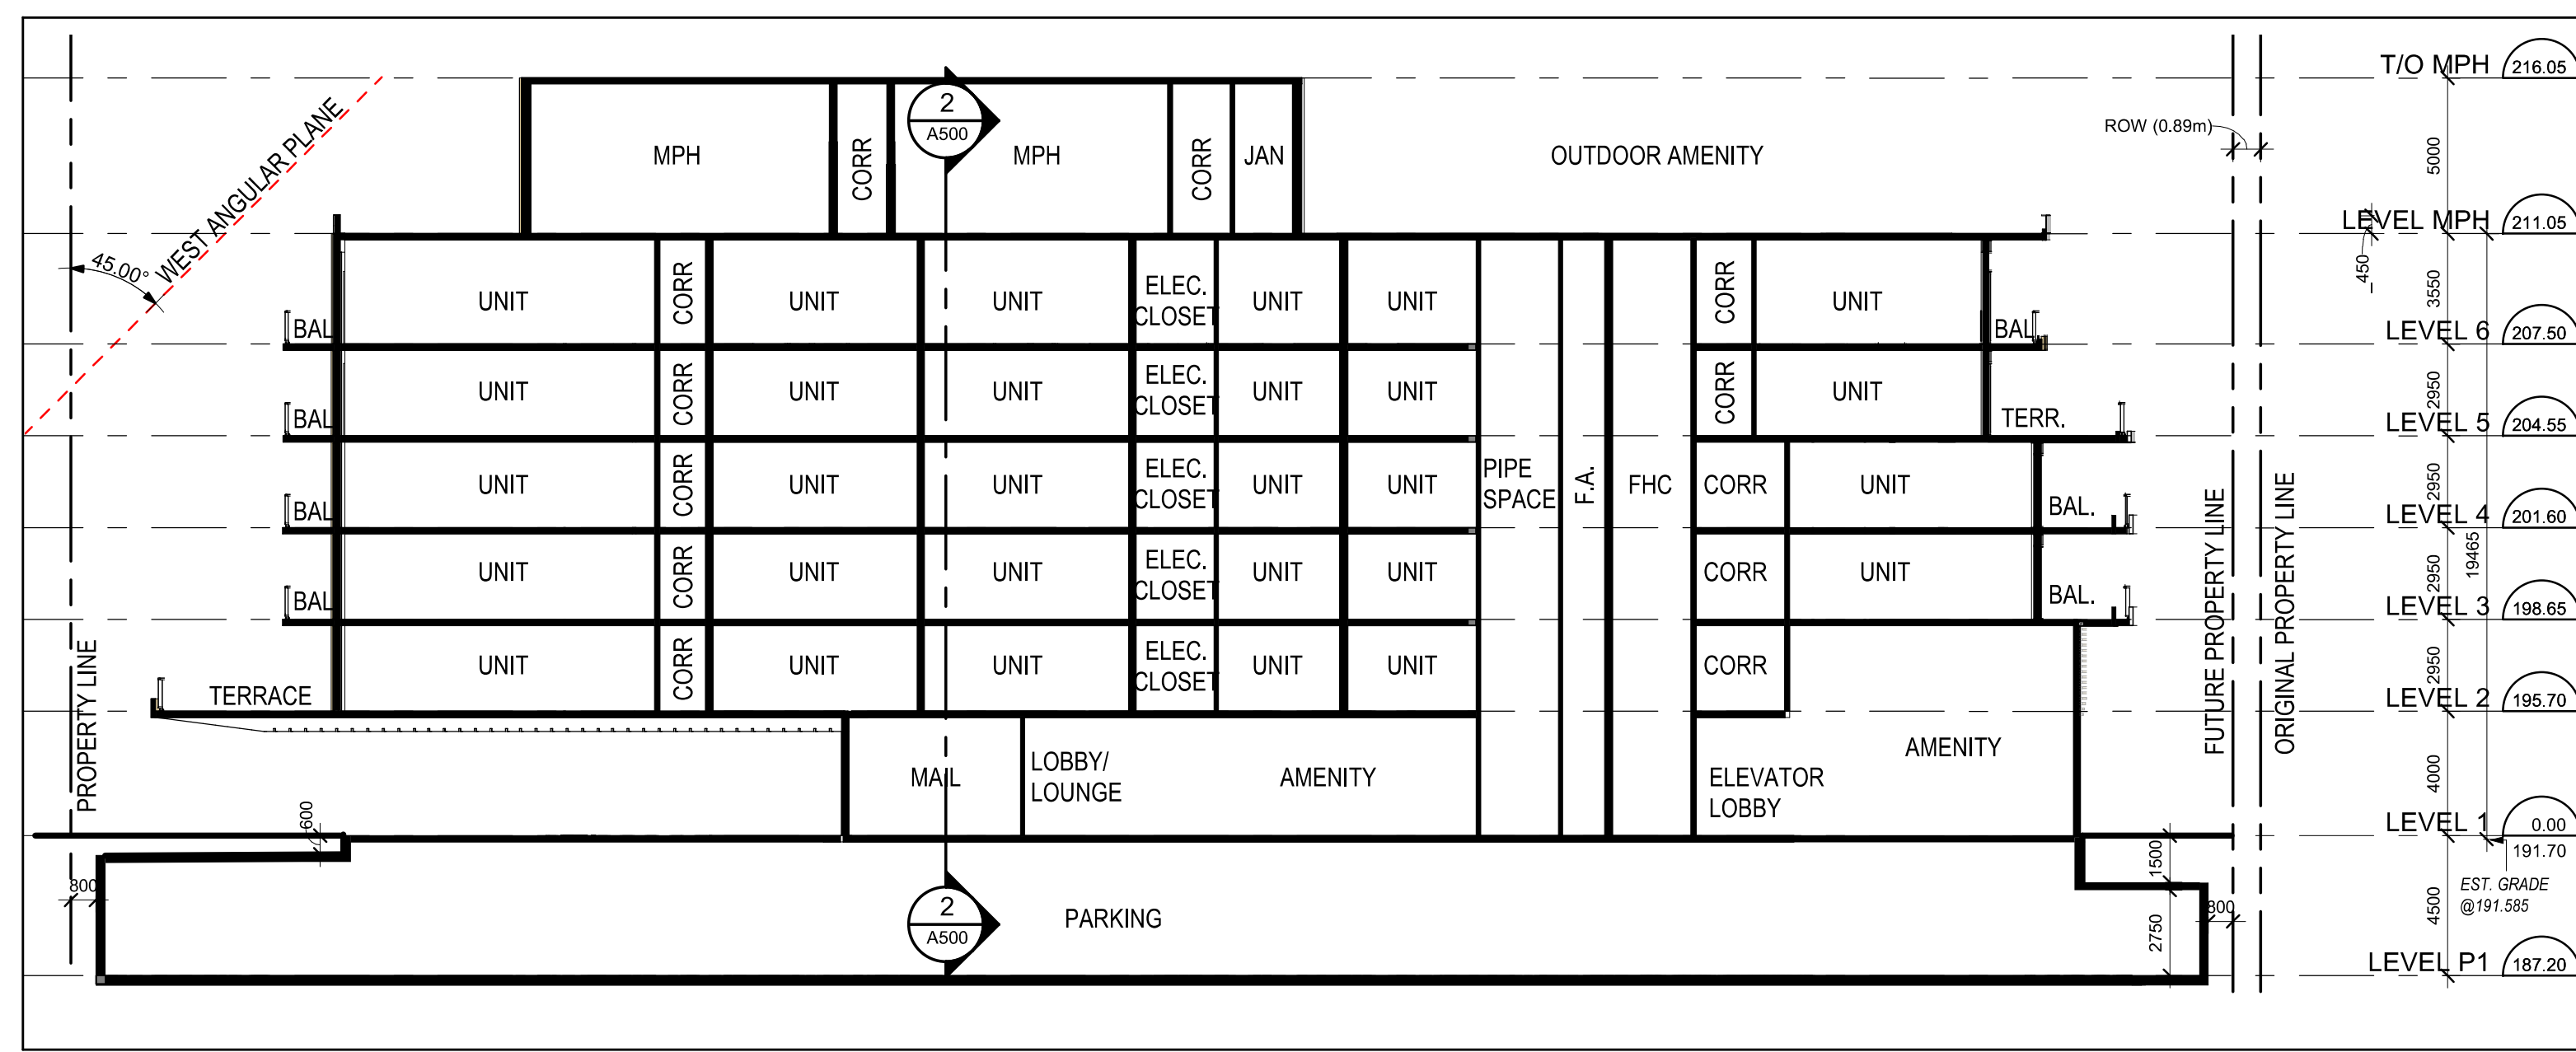

Transversal Section Block A 3
1 : 200 A500



Courtyard Longitudinal Section 2
1 : 200 A500

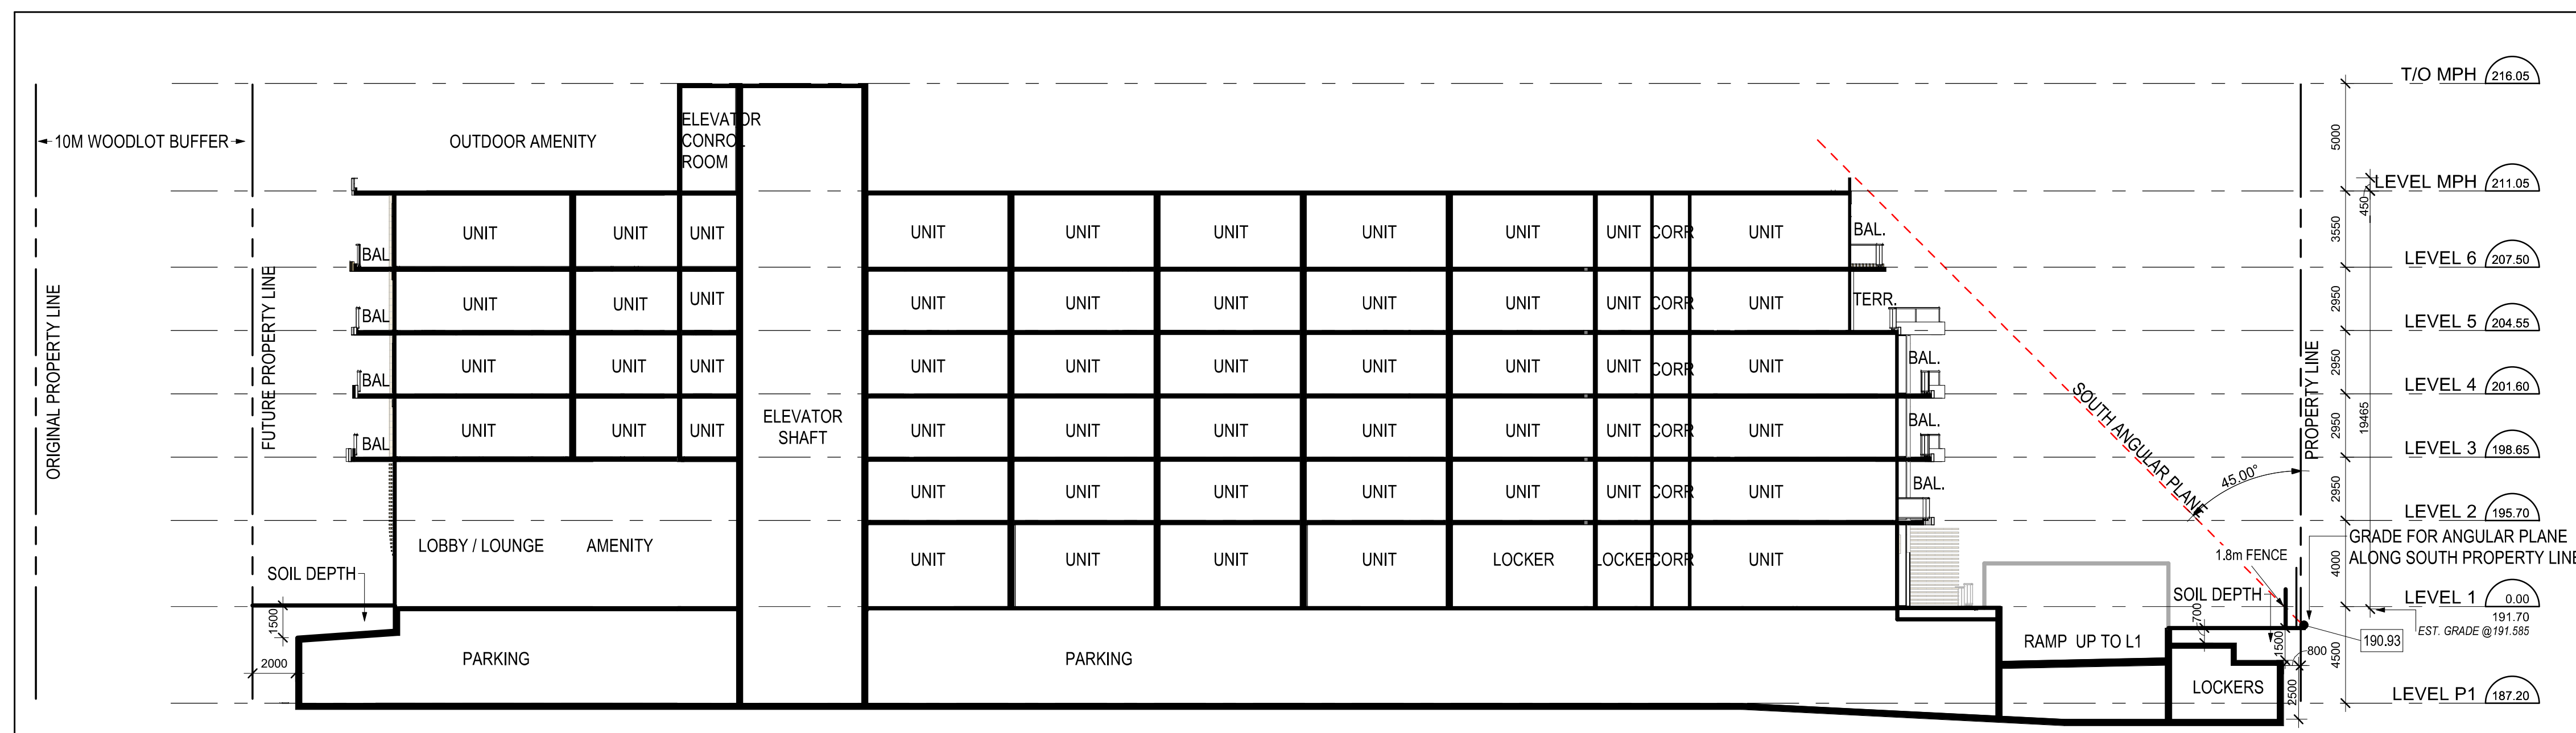

Longitudinal Section 1
1 : 200 A500

No.:	Date:	Description:
02	2022-08-16	Rezoning Submission
01	2021-11-05	Rezoning Submission

ANY UNAUTHORIZED ALTERATION, PUBLICATION, COPYING OR USE OF THE DRAWING WITHOUT THE WRITTEN CONSENT FROM ZOI IS STRICTLY PROHIBITED AND SHALL BE DEEMED AN INFRINGEMENT UNDER THE COPYRIGHT ACT. ZOI RESERVES ALL PROPERTY RIGHTS IN AND TO THE DIGITAL DATA INCLUDING COPYRIGHT.

Architects:

ZOI

Seal:

 BONNIE A. CHAN
 LICENCE 6291

Client:

BRANTHAVEN

Project:
Proposed Residential Development - 5160-5170 Ninth Line, Mississauga
 Enter address
 Drawing Title:
Bldg Sections

Scale:	1 : 200	Drawn by:	J.C.
Checked by:	B.C. & D.L.	Project No.:	21014
Date:	2022-08-16	Drawing No.:	A500