




South Courtyard Elevation **3**
1 : 200 **A401**

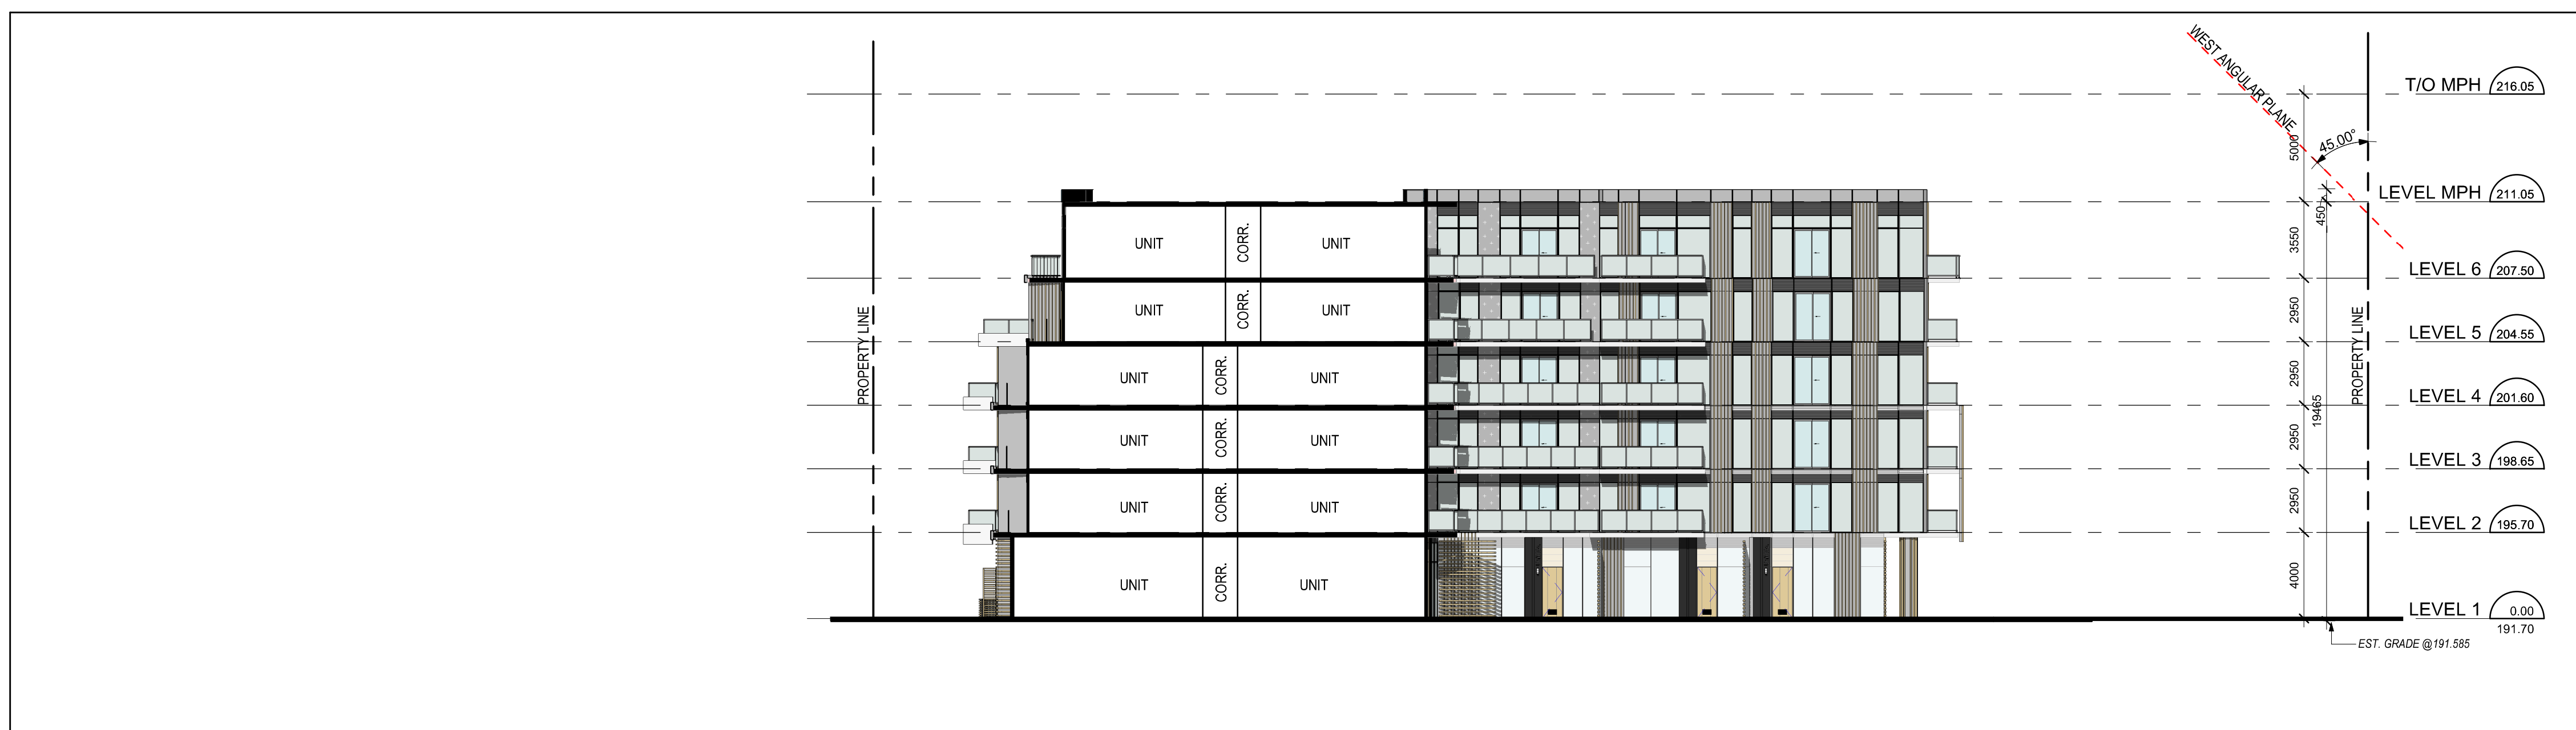

West Courtyard Elevation **2**
1 : 200 **A401**




North Courtyard Elevation **1**
1 : 200 **A401**

No.:	Date:	Description:
02	2022-08-16	Rezoning Submission
01	2021-11-05	Rezoning Submission

ANY UNAUTHORIZED ALTERATION, PUBLICATION, COPYING OR USE OF THE DRAWING WITHOUT THE WRITTEN CONSENT FROM ZOI IS STRICTLY PROHIBITED AND SHALL BE DEEMED AN INFRINGEMENT UNDER THE COPYRIGHT ACT. ZOI RESERVES ALL PROPERTY RIGHTS IN AND TO THE DIGITAL DATA INCLUDING COPYRIGHT.

Architects:

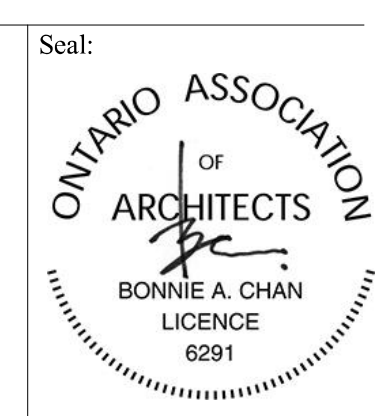

Client:

BRANTHAVEN

Project:
Proposed Residential Development - 5160-5170 Ninth Line, Mississauga
Enter address

Drawing Title:
Courtyard Elevations

Scale: 1 : 200 Drawn by: J.C.

Checked by: B.C. & D.L. Project No.: 21014

Date: 2022-08-16 Drawing No.: **A401**