



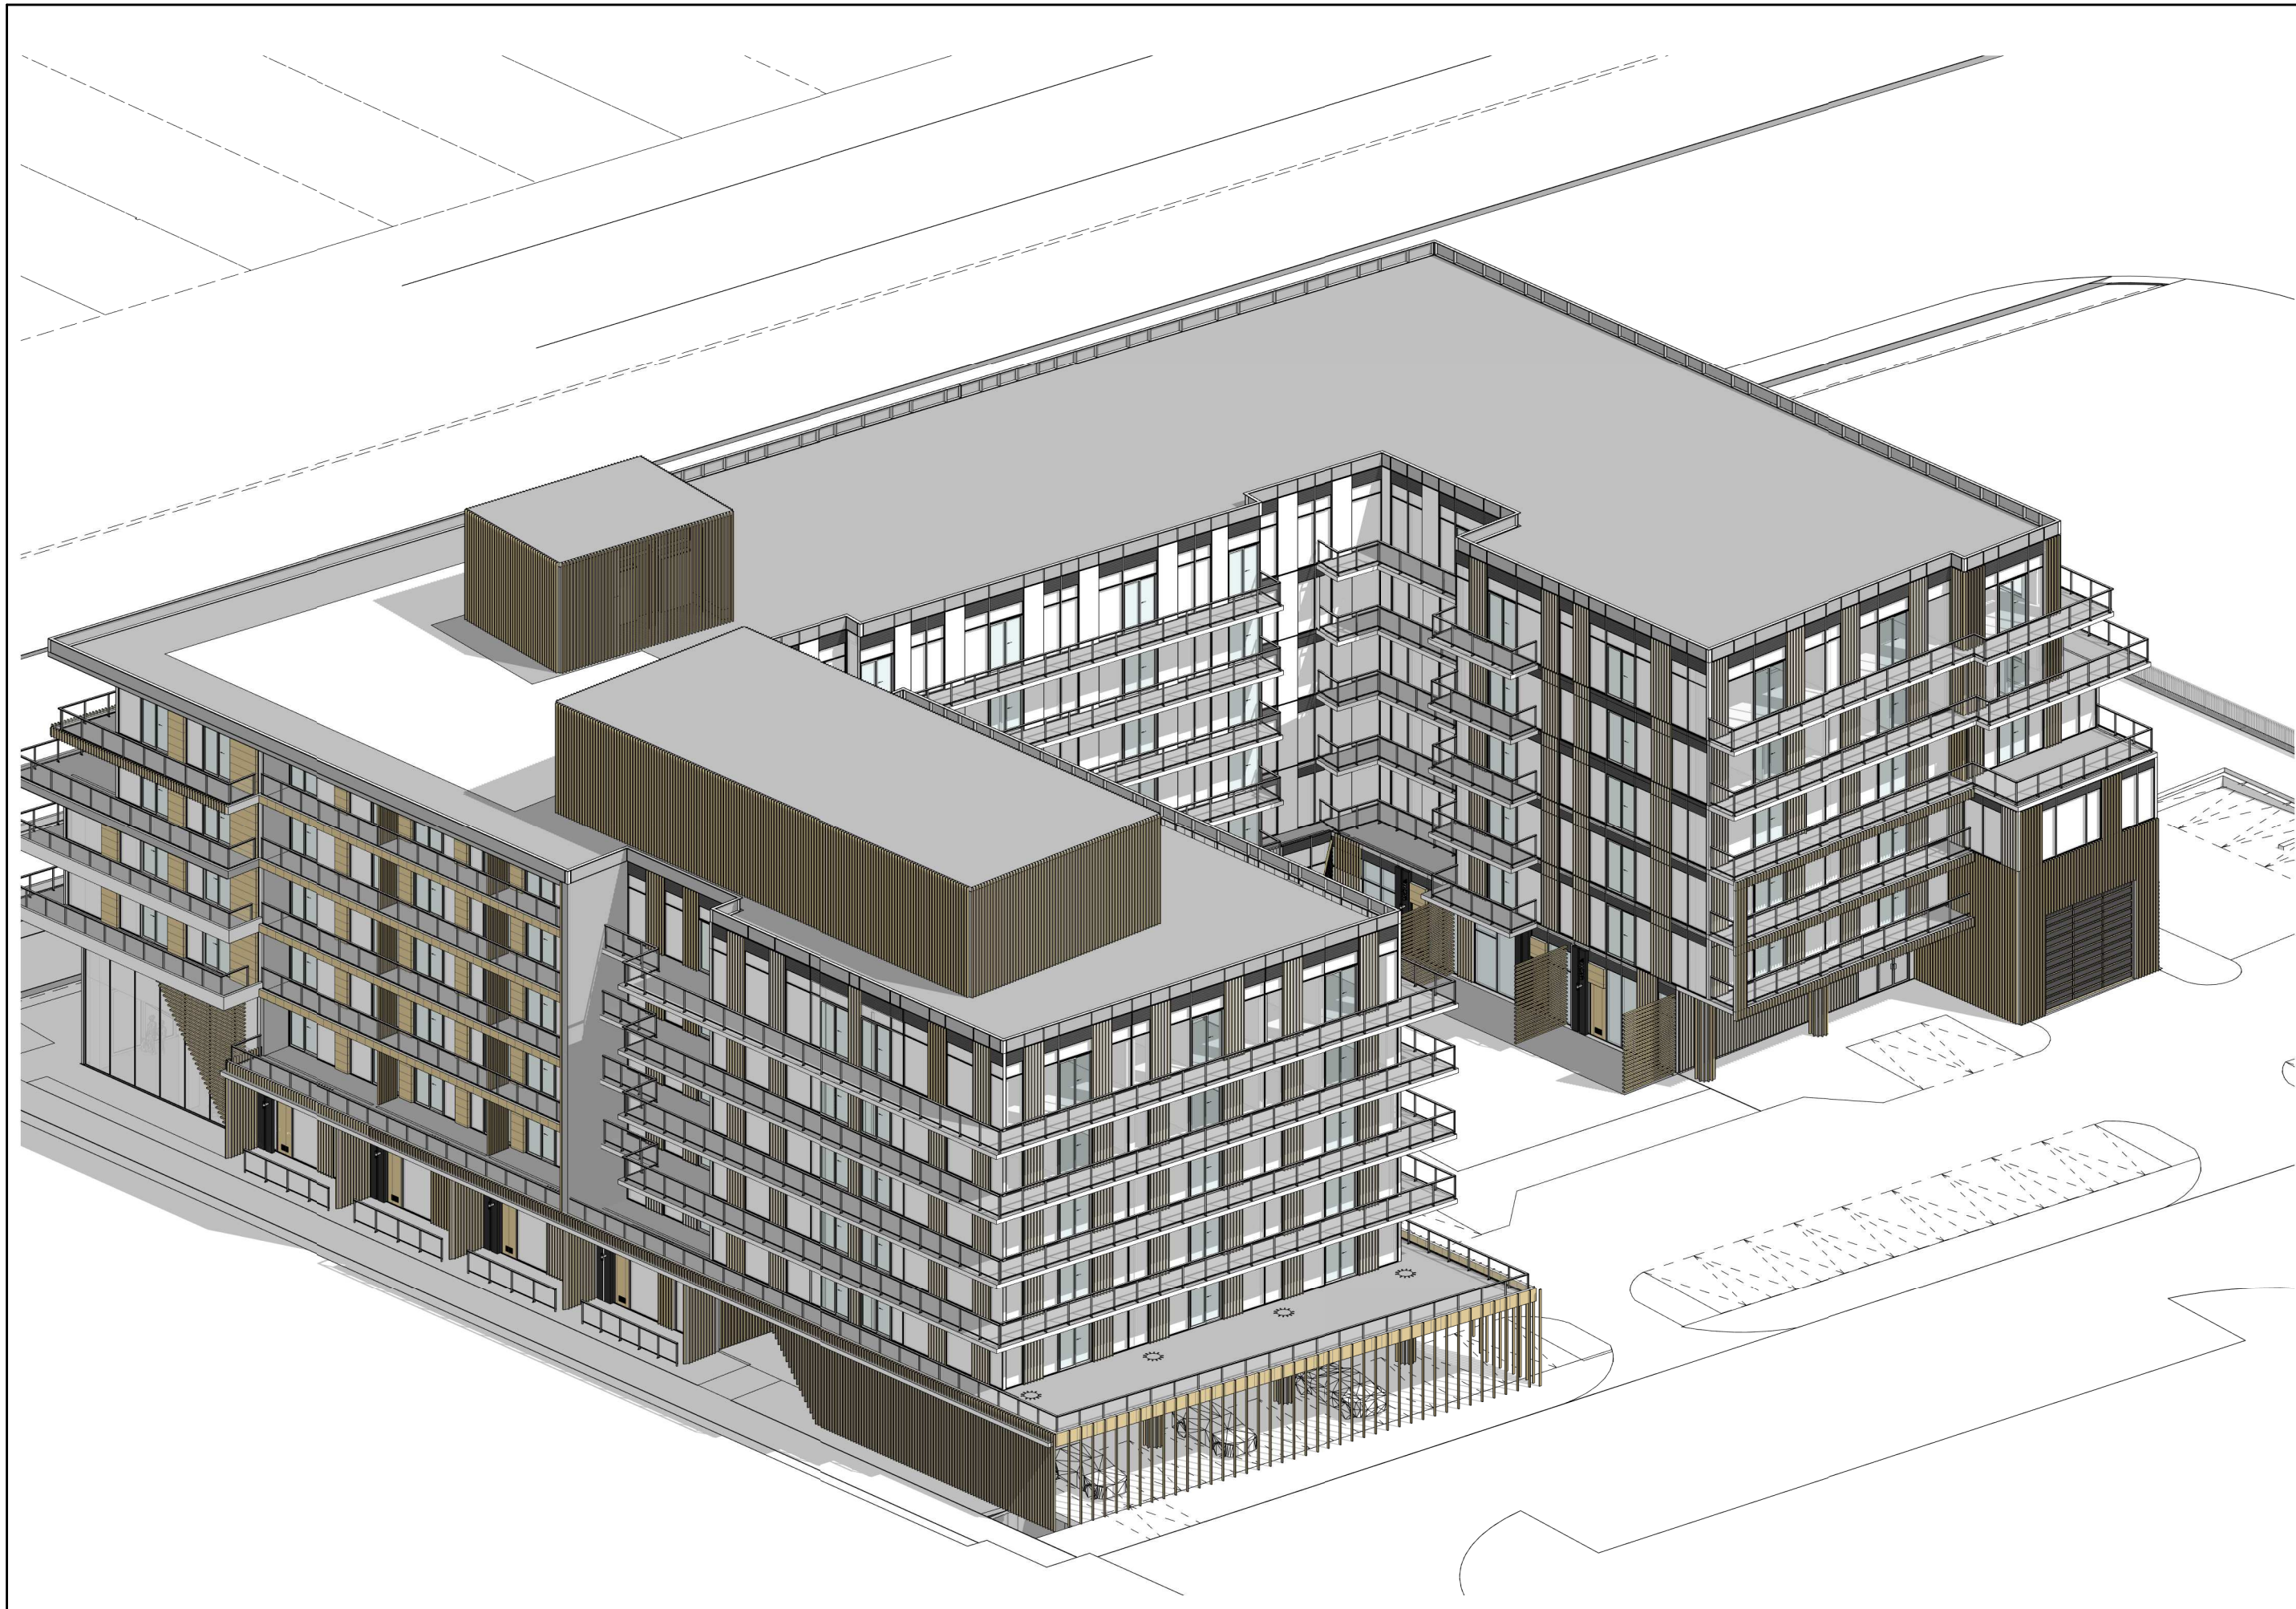


NW View 4
A800

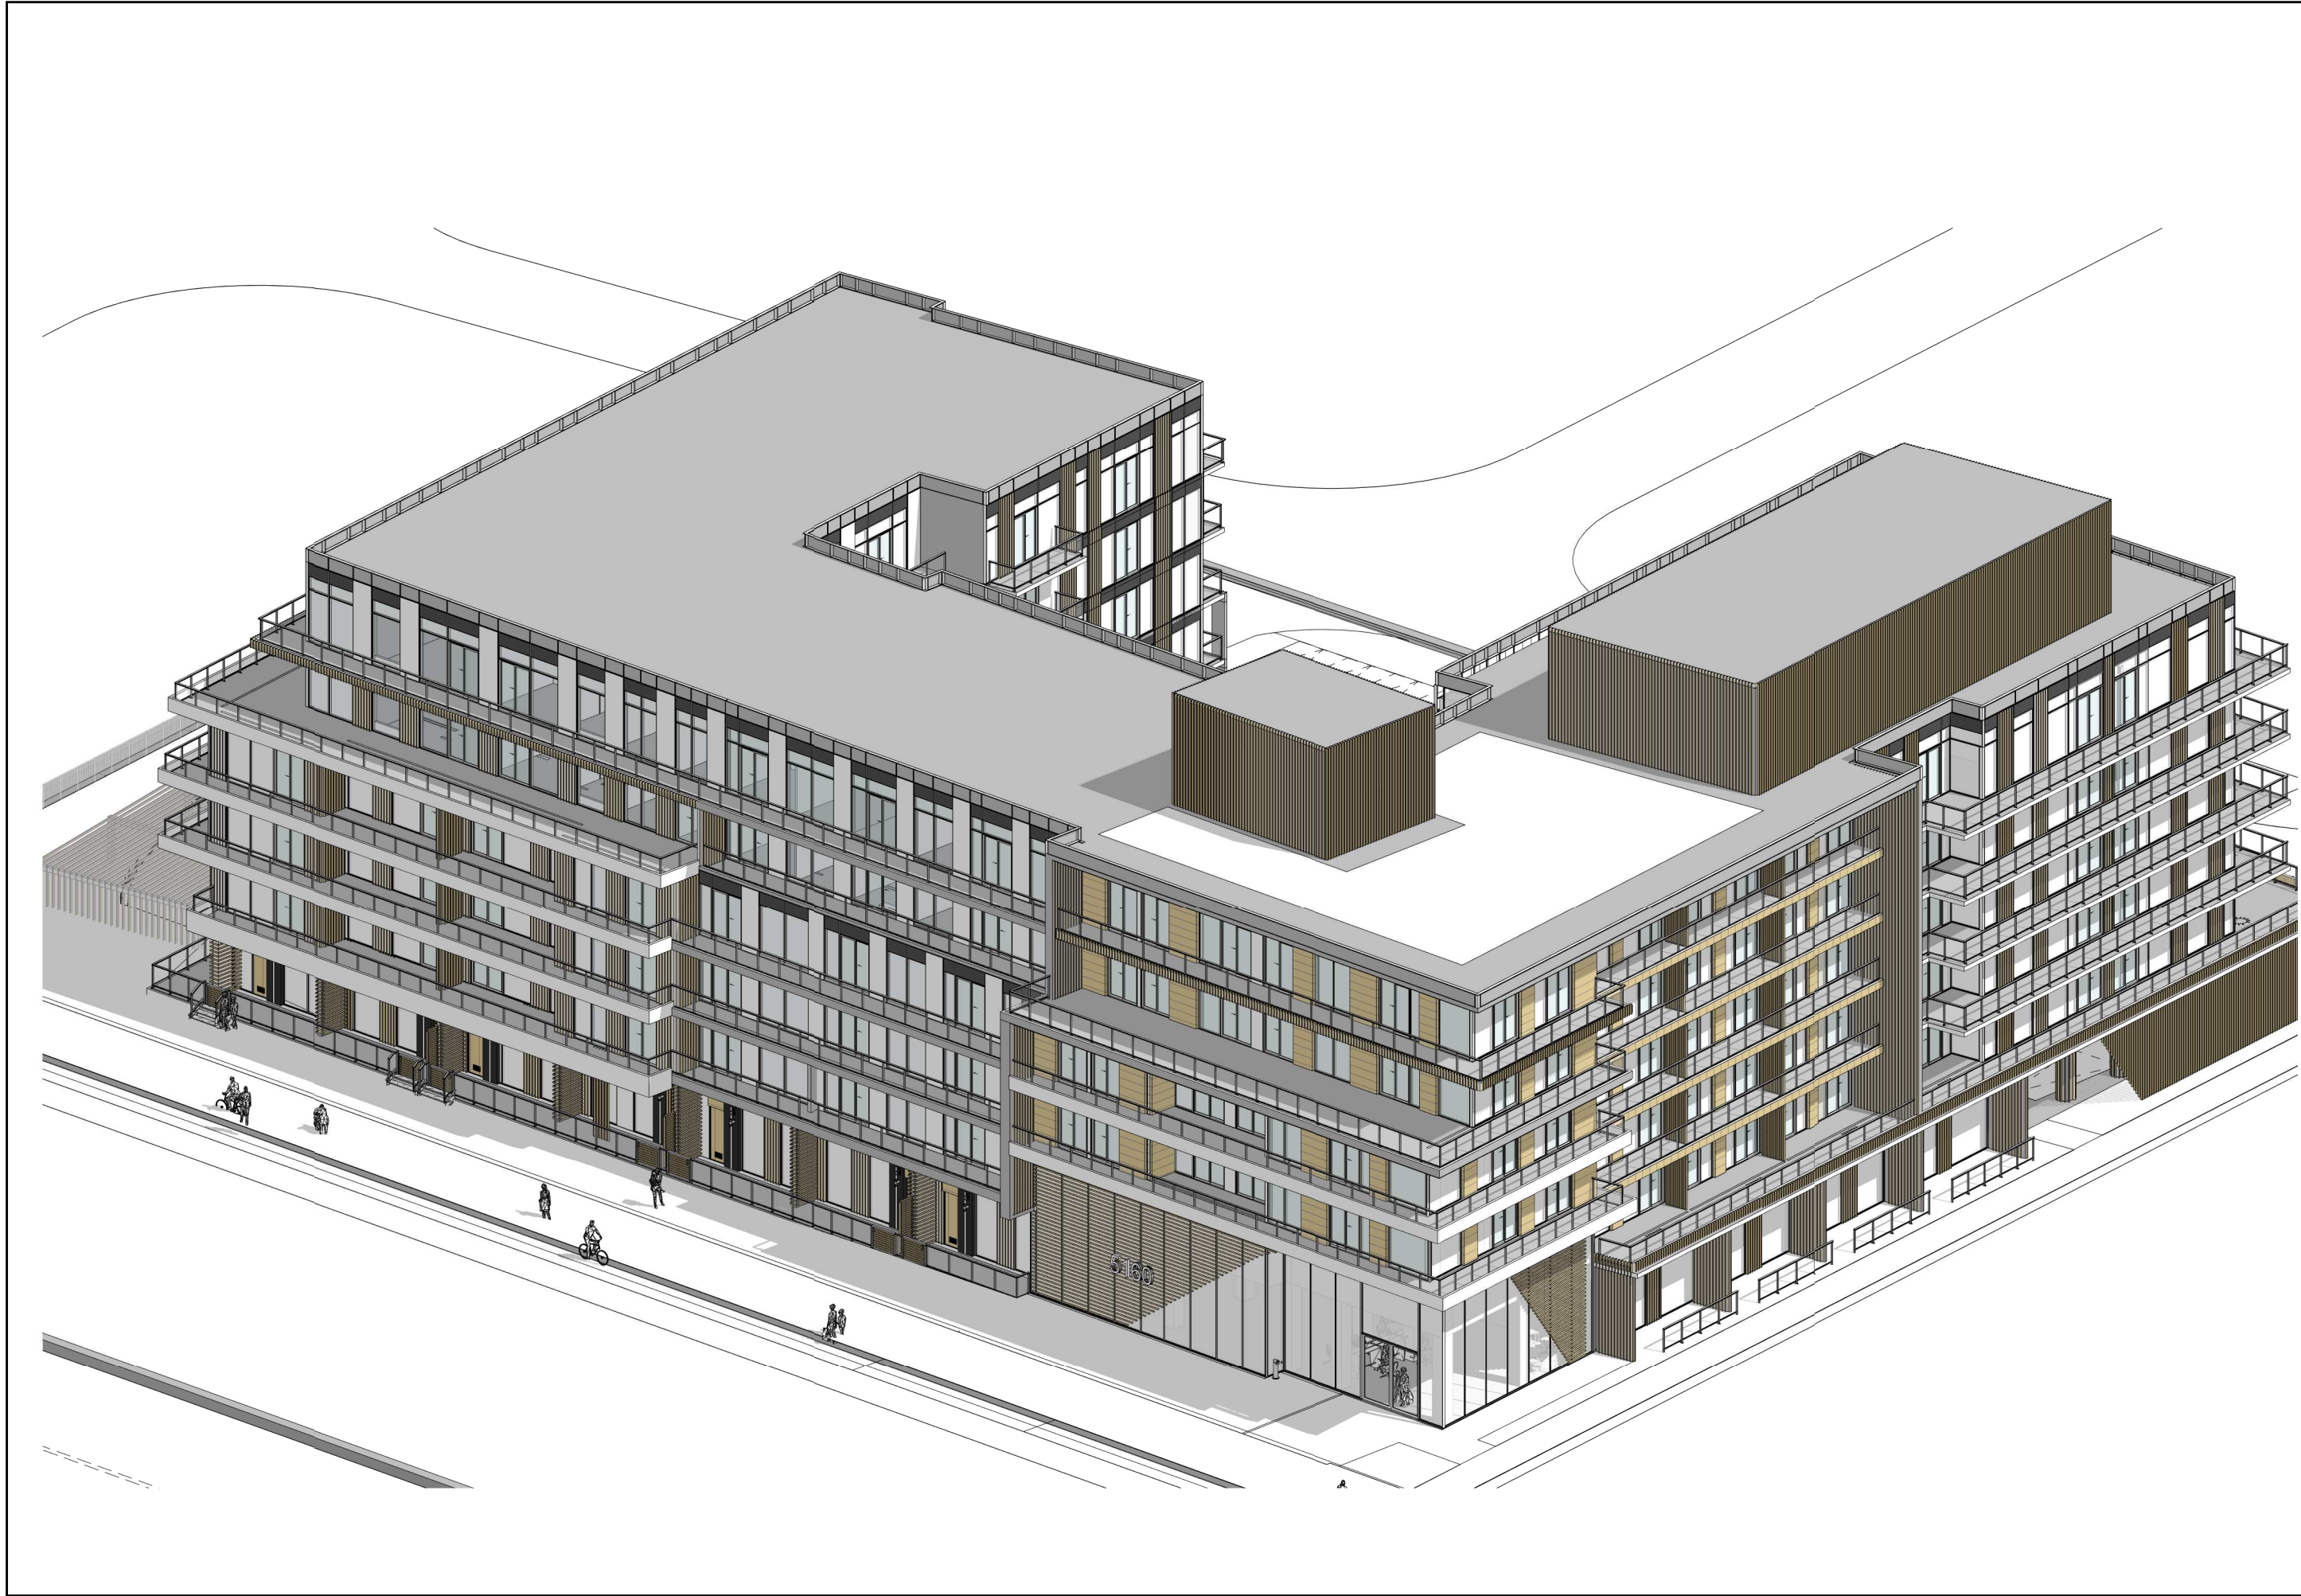

SW View 3
A800



NE View 2
A800

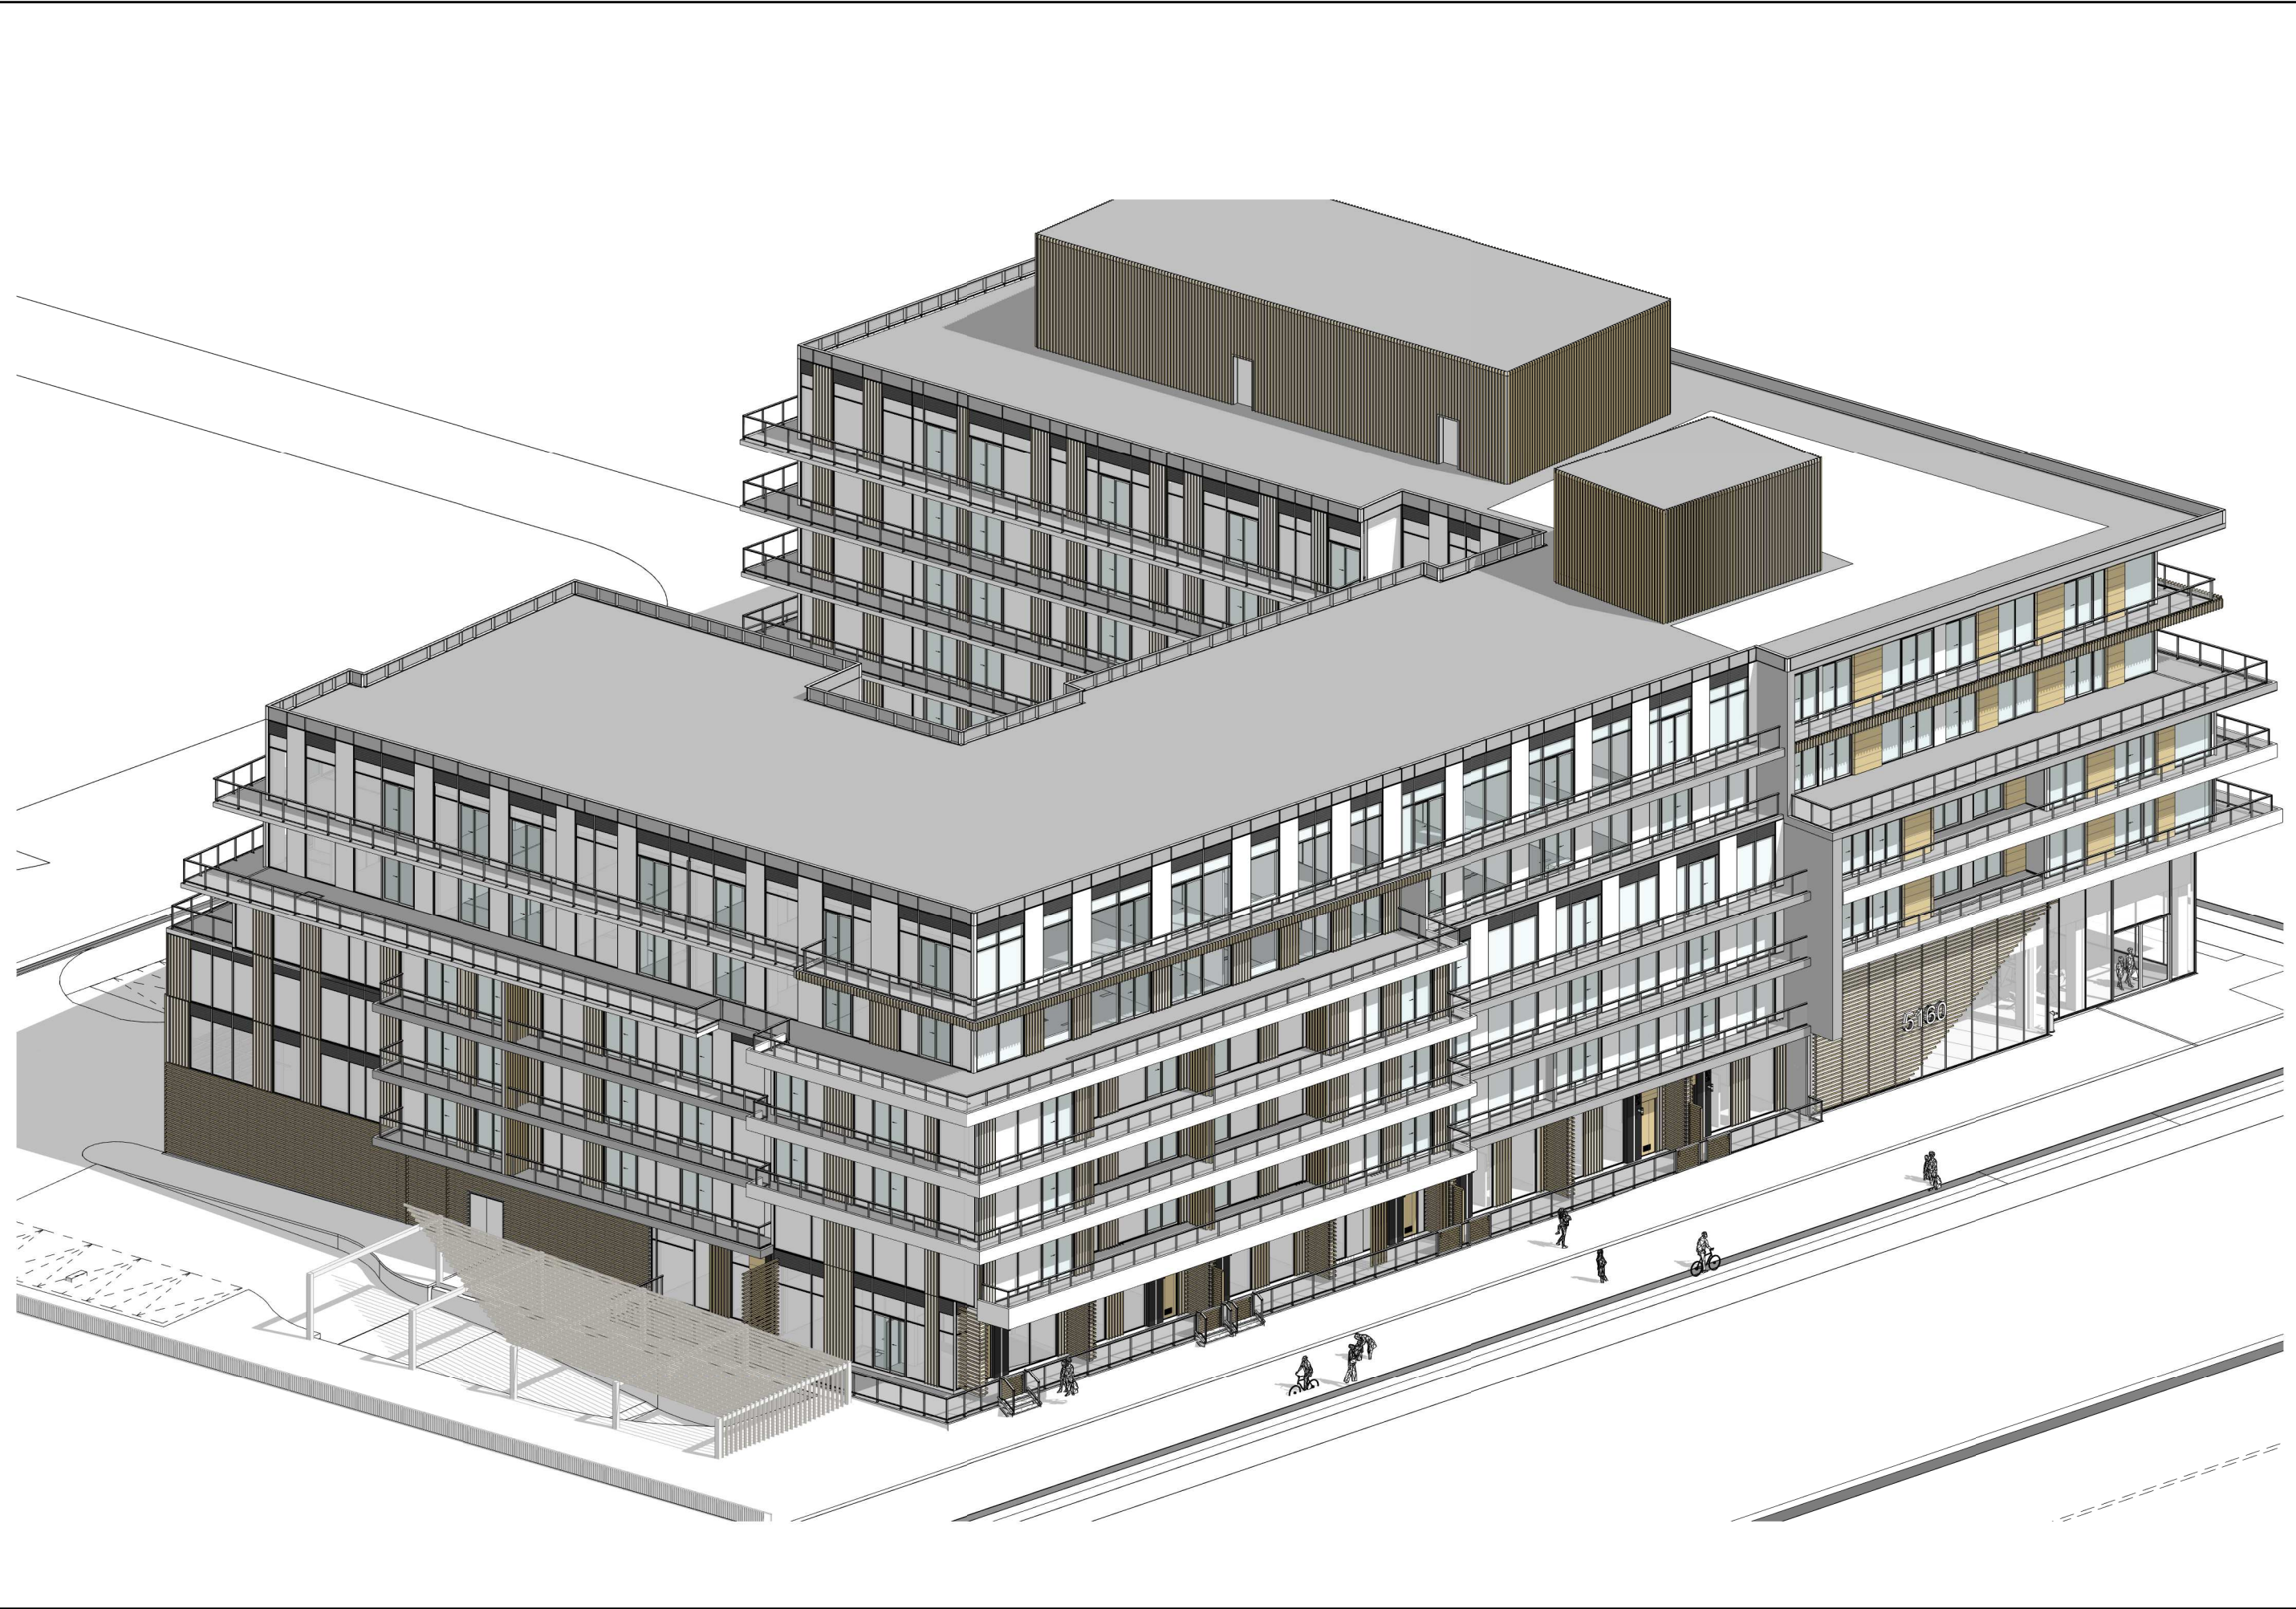

SE View 1
A800

No.	Date:	Description:
02	2022-08-16	Rezoning Submission
01	2021-11-05	Rezoning Submission

ANY UNAUTHORIZED ALTERATION, PUBLICATION, COPYING OR USE OF THE DRAWING WITHOUT THE WRITTEN CONSENT FROM ZOI IS STRICTLY PROHIBITED AND SHALL BE DEEMED AN INFRINGEMENT UNDER THE COPYRIGHT ACT. ZOI RESERVES ALL PROPERTY RIGHTS IN AND TO THE DIGITAL DATA INCLUDING COPYRIGHT.

Architects:

ZO1



Client:

BRANTHAVEN

Project:
Proposed Residential
Development - 5160-5170
Ninth Line, Mississauga
Enter address

Drawing Title:

Perspective Views

Scale:	Drawn by:	J.C.
Checked by:	Project No.:	21014
Date:	Drawing No.:	A800