



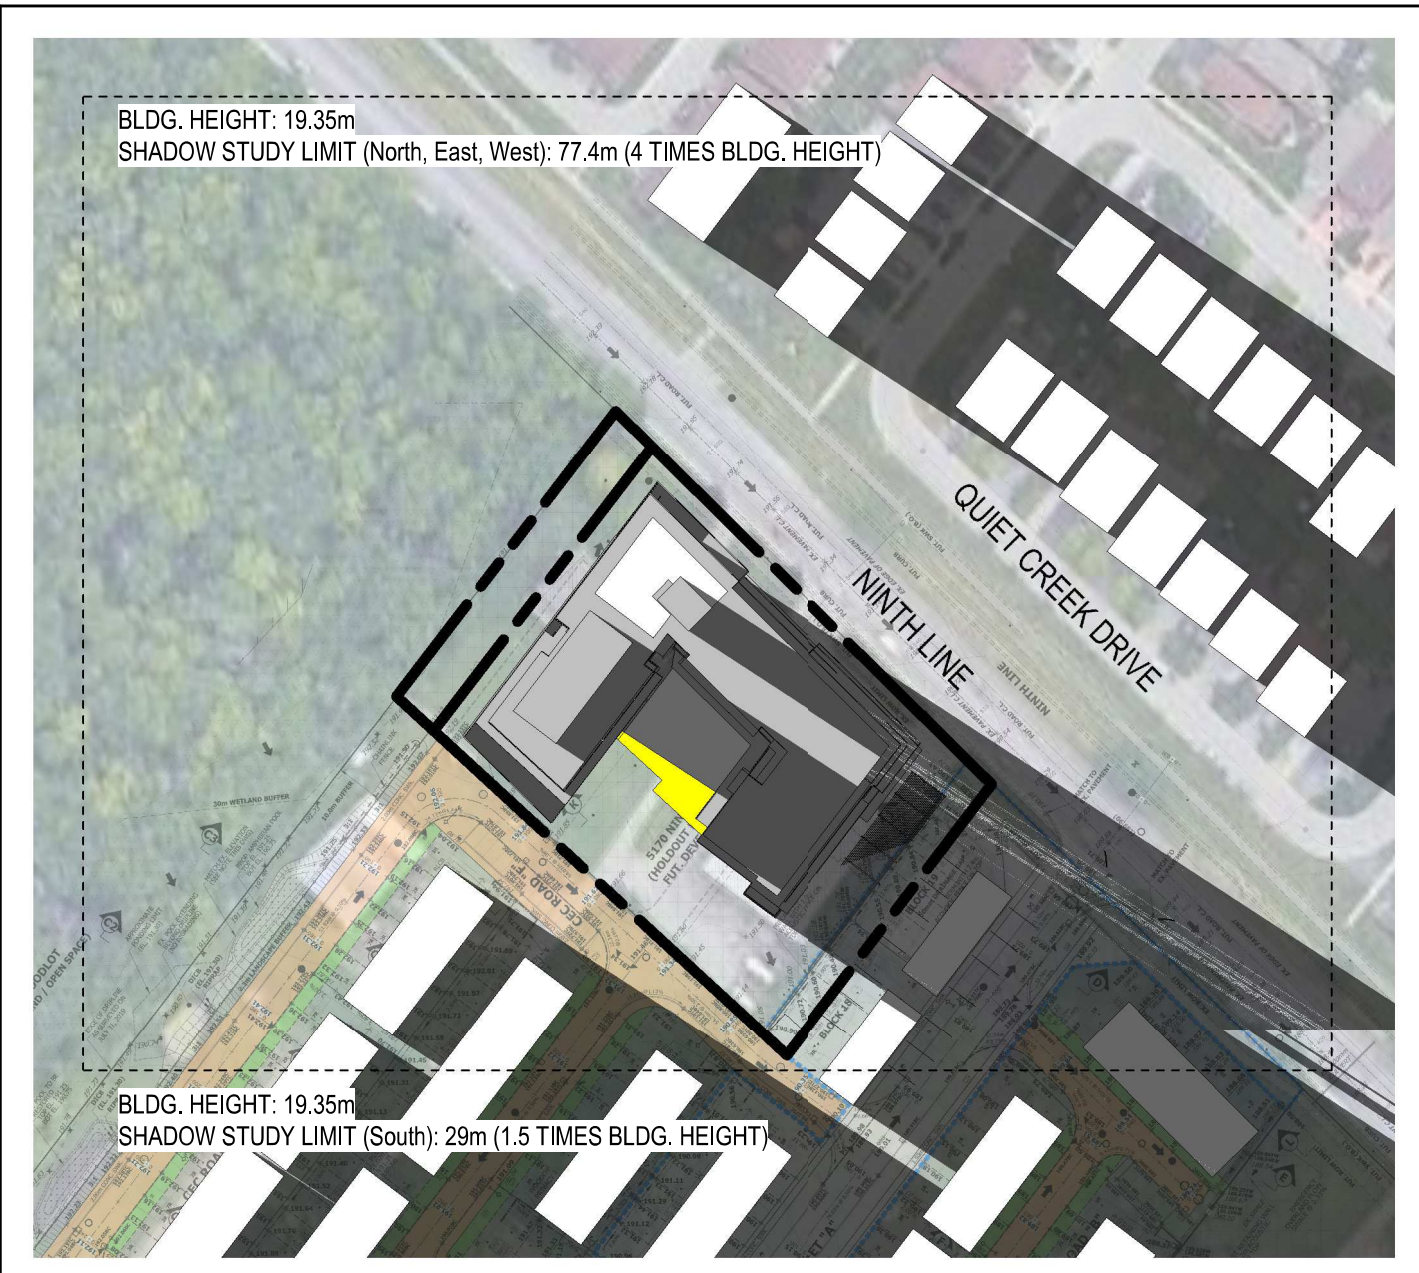


June 21 @ 21:03
1 : 1500

6
A701

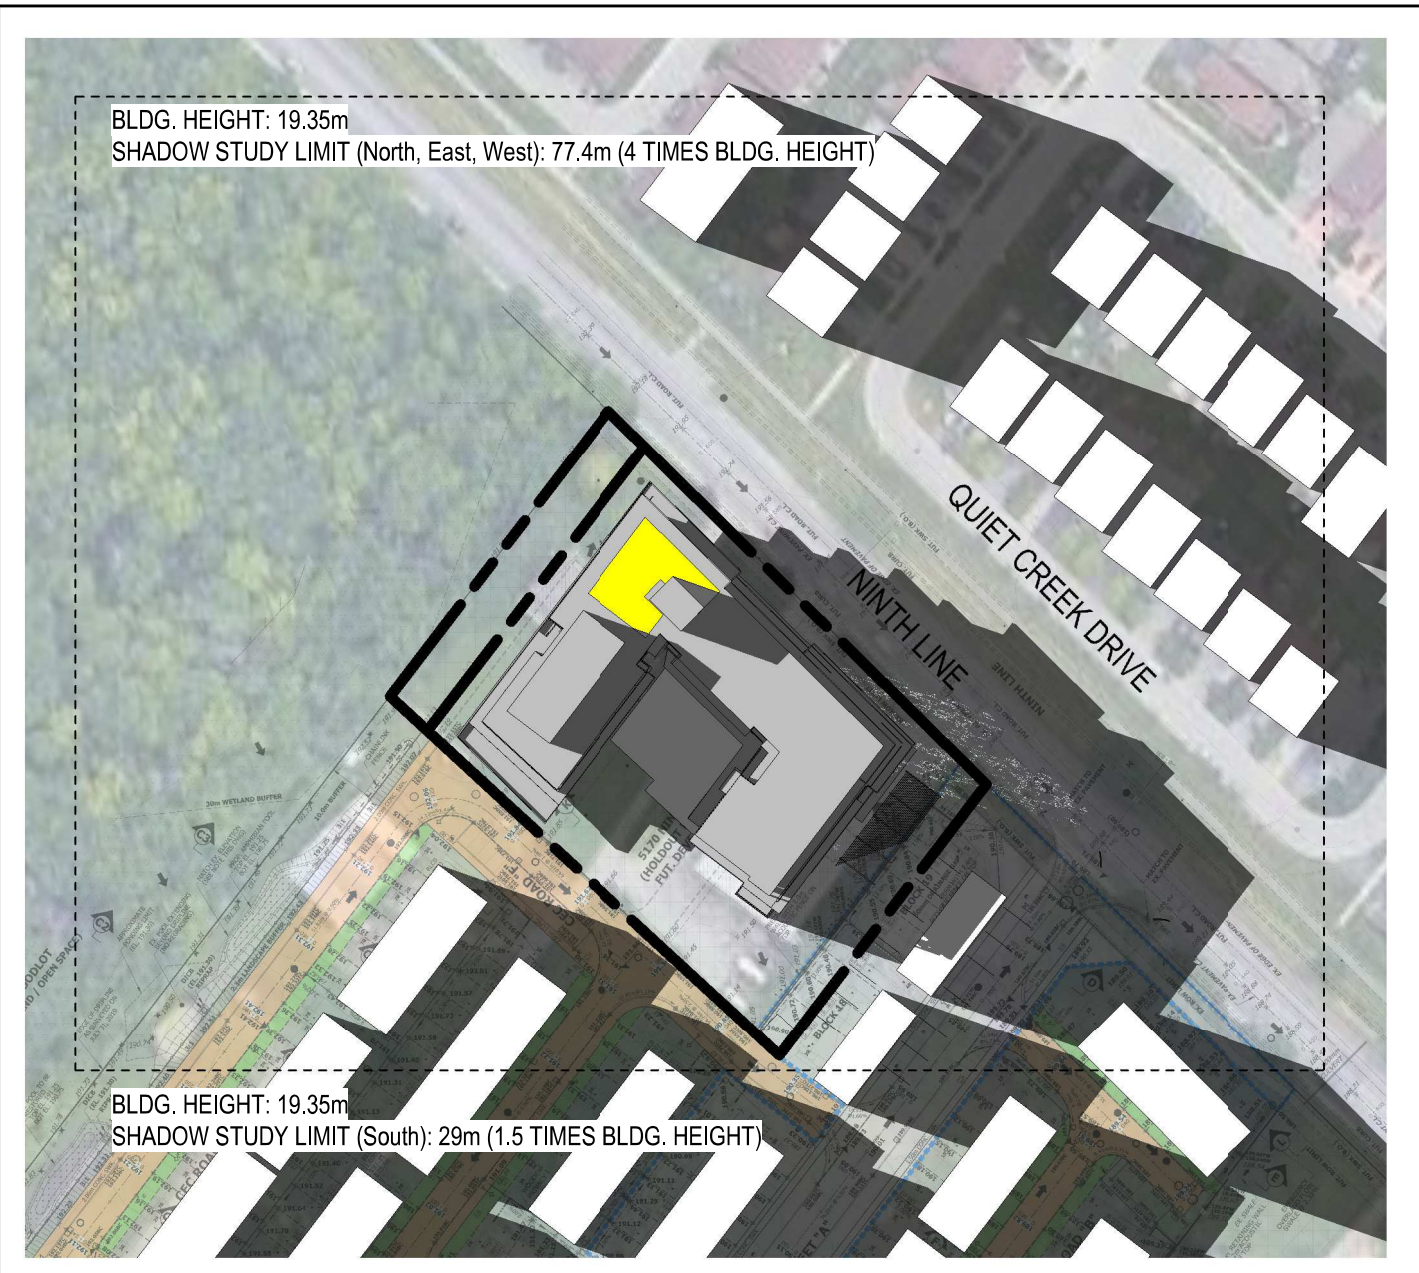


June 21 @ 19:33
1 : 1500

8
A701

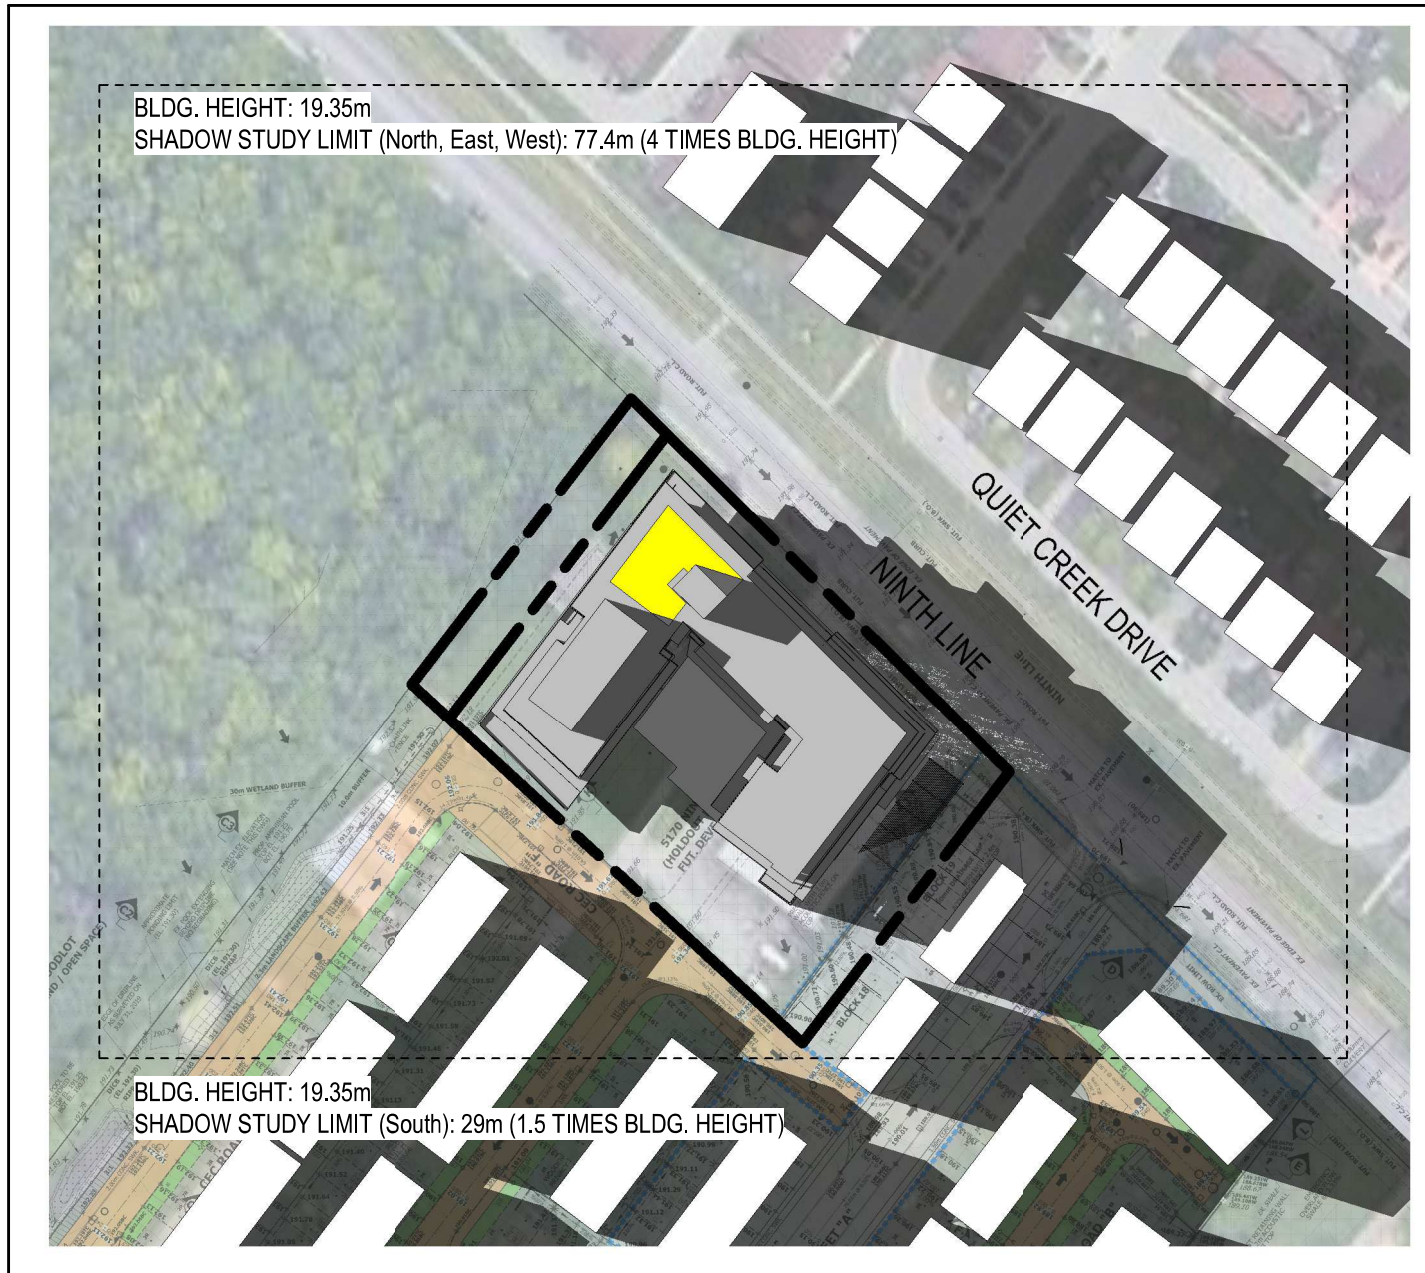


June 21 @ 19:20
1 : 1500

5
A701

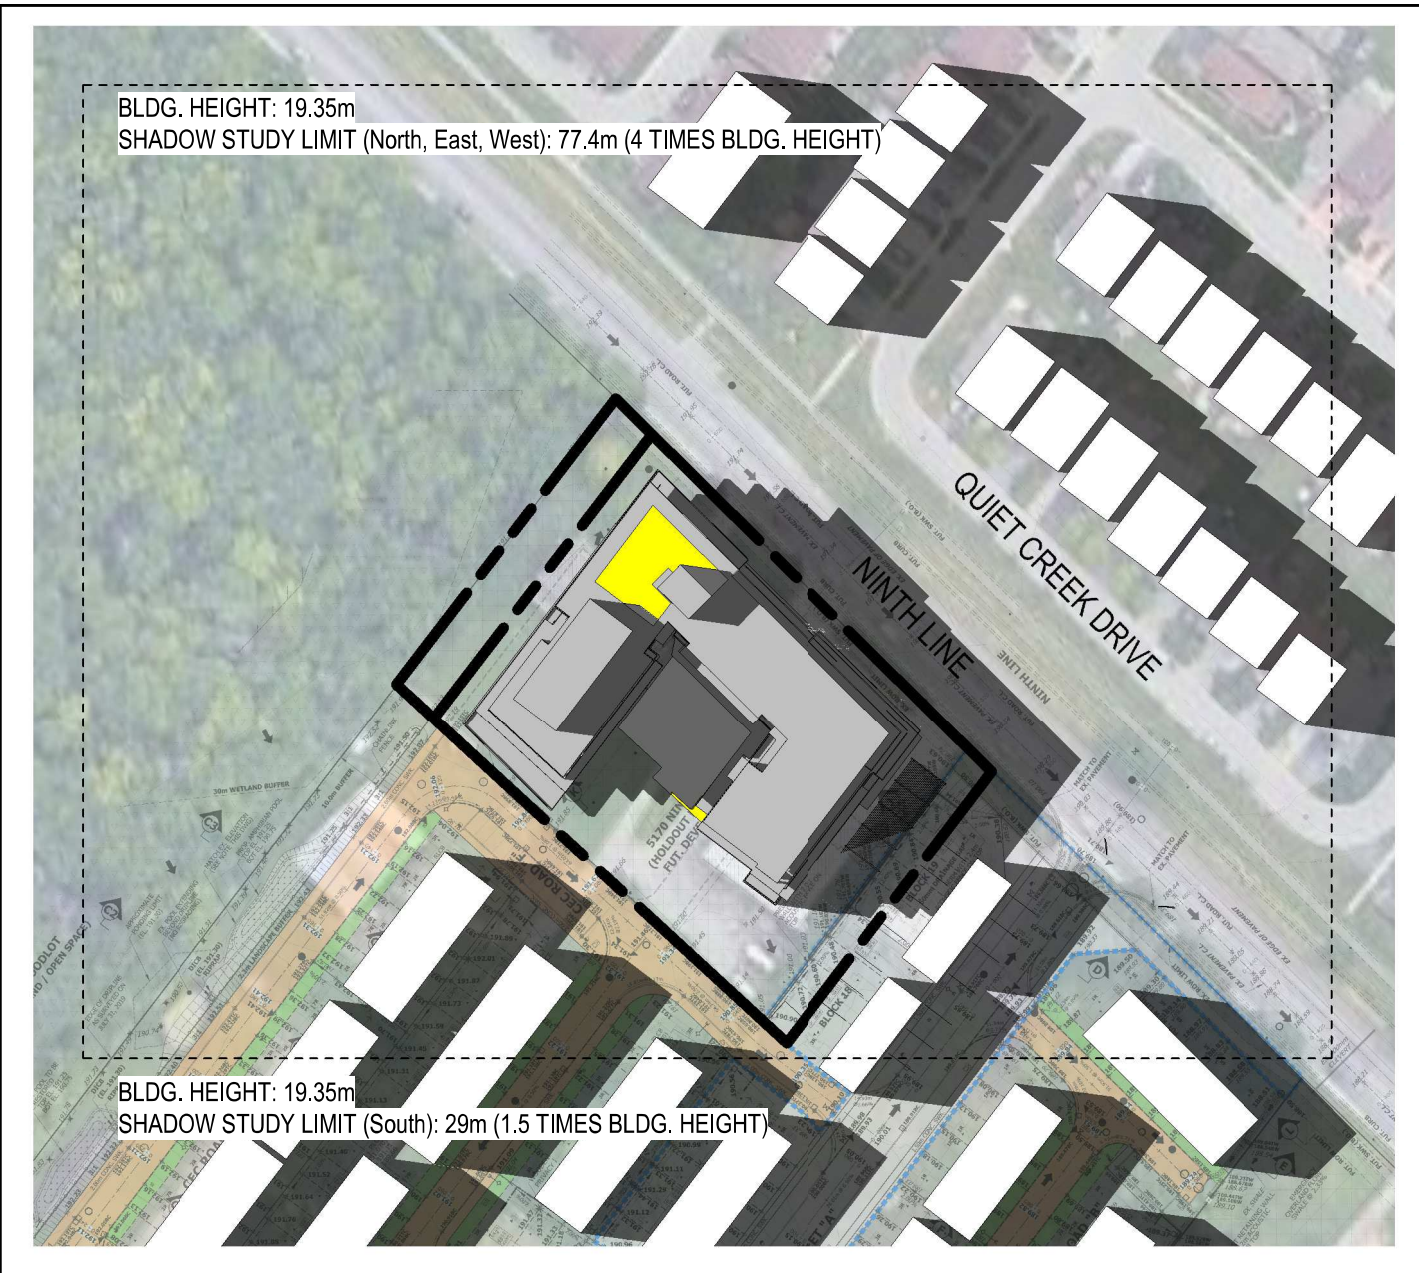


June 21 @ 18:20
1 : 1500

4
A701

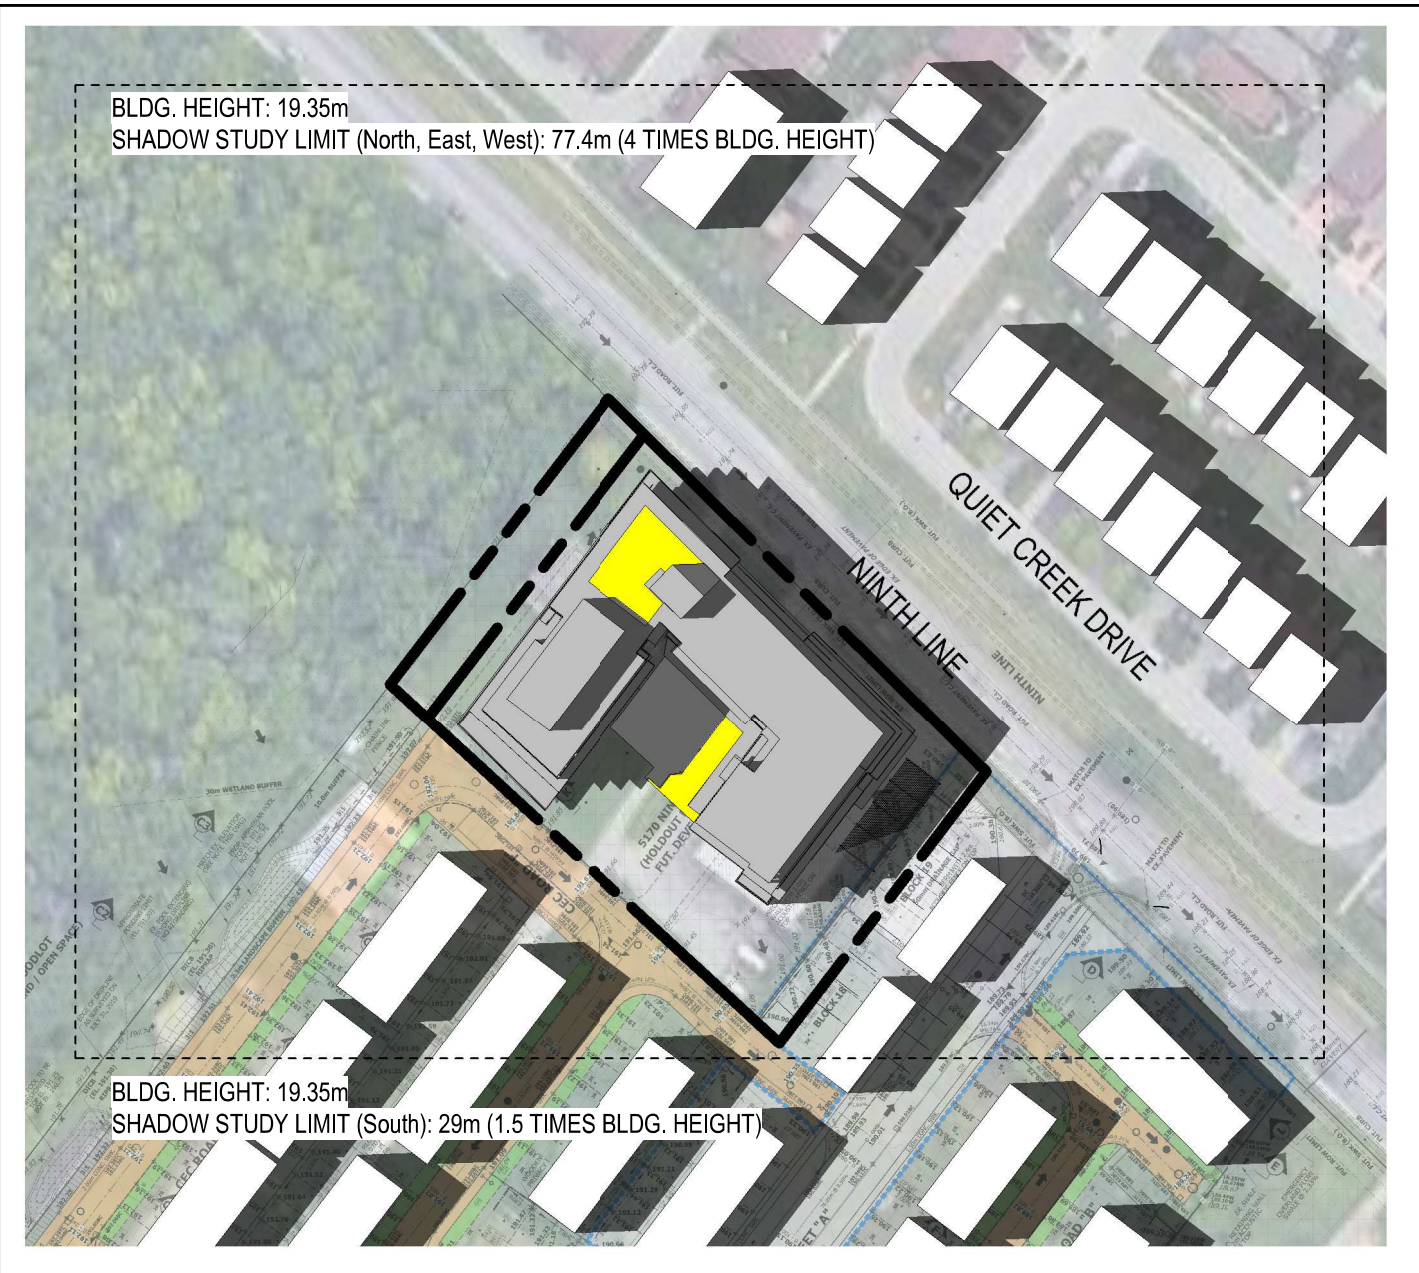


June 21 @ 17:20
1 : 1500

7
A701

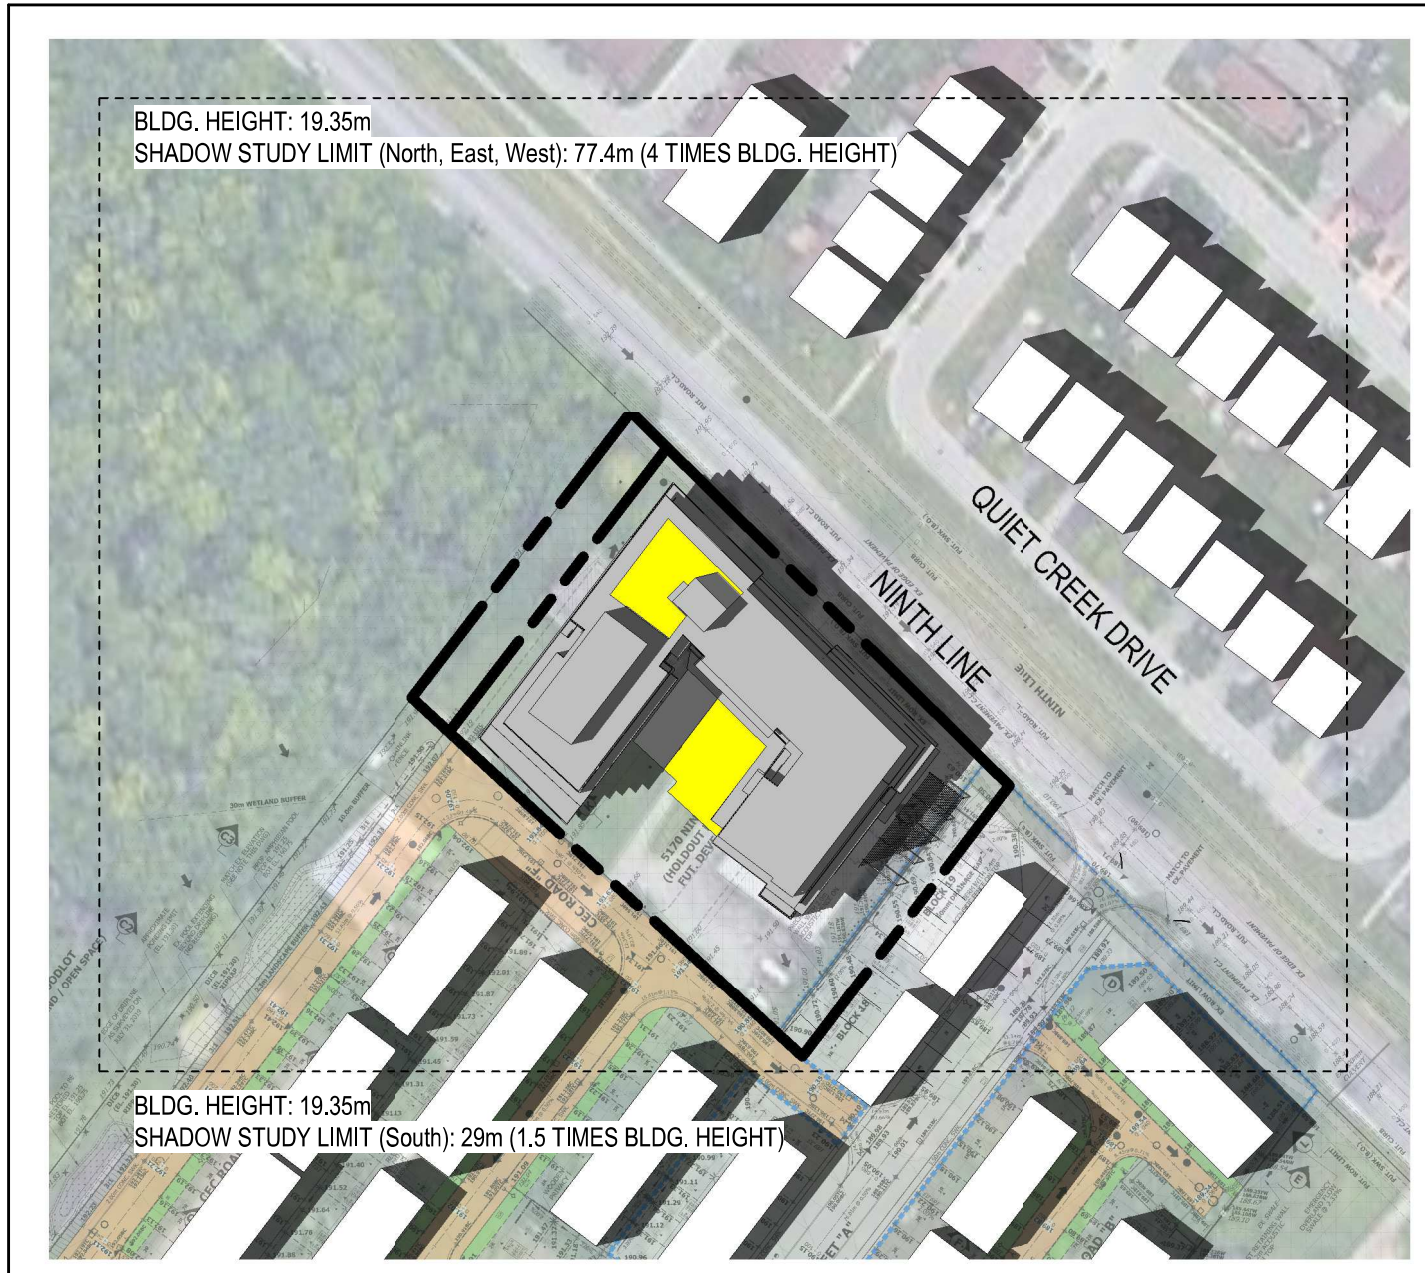


June 21 @ 16:20
1 : 1500

3
A701

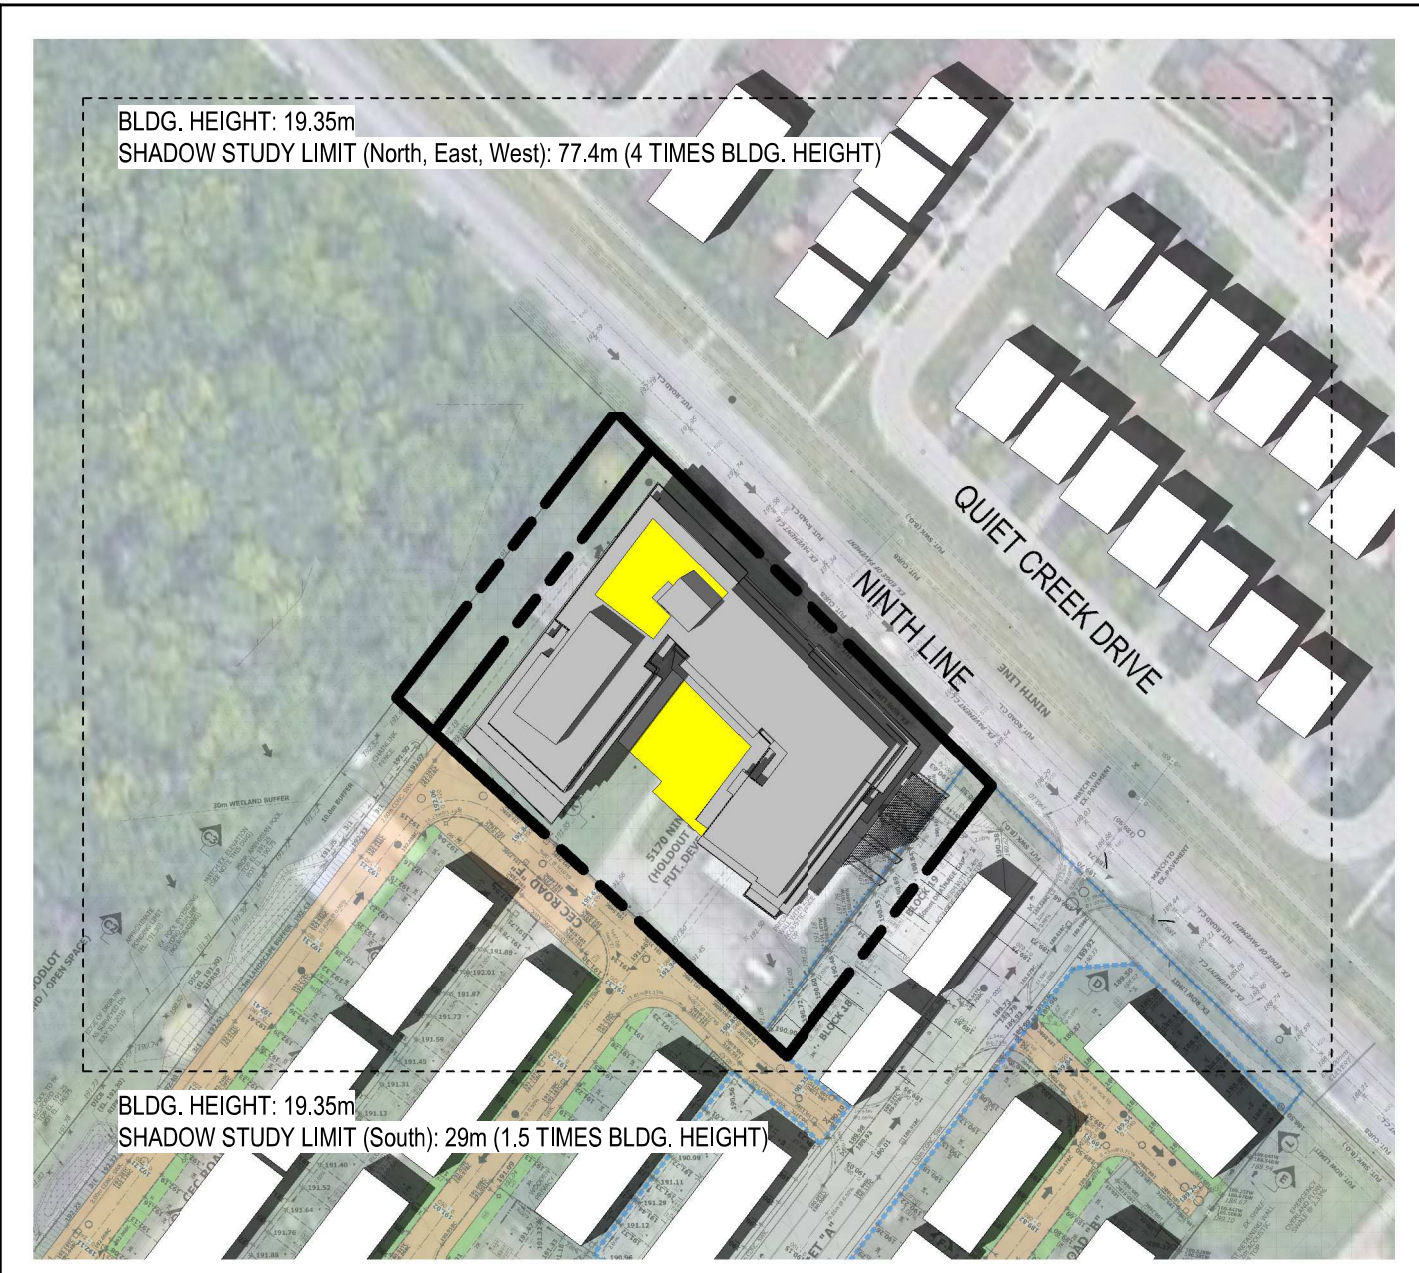

June 21 @ 15:20
1 : 1500

2
A701

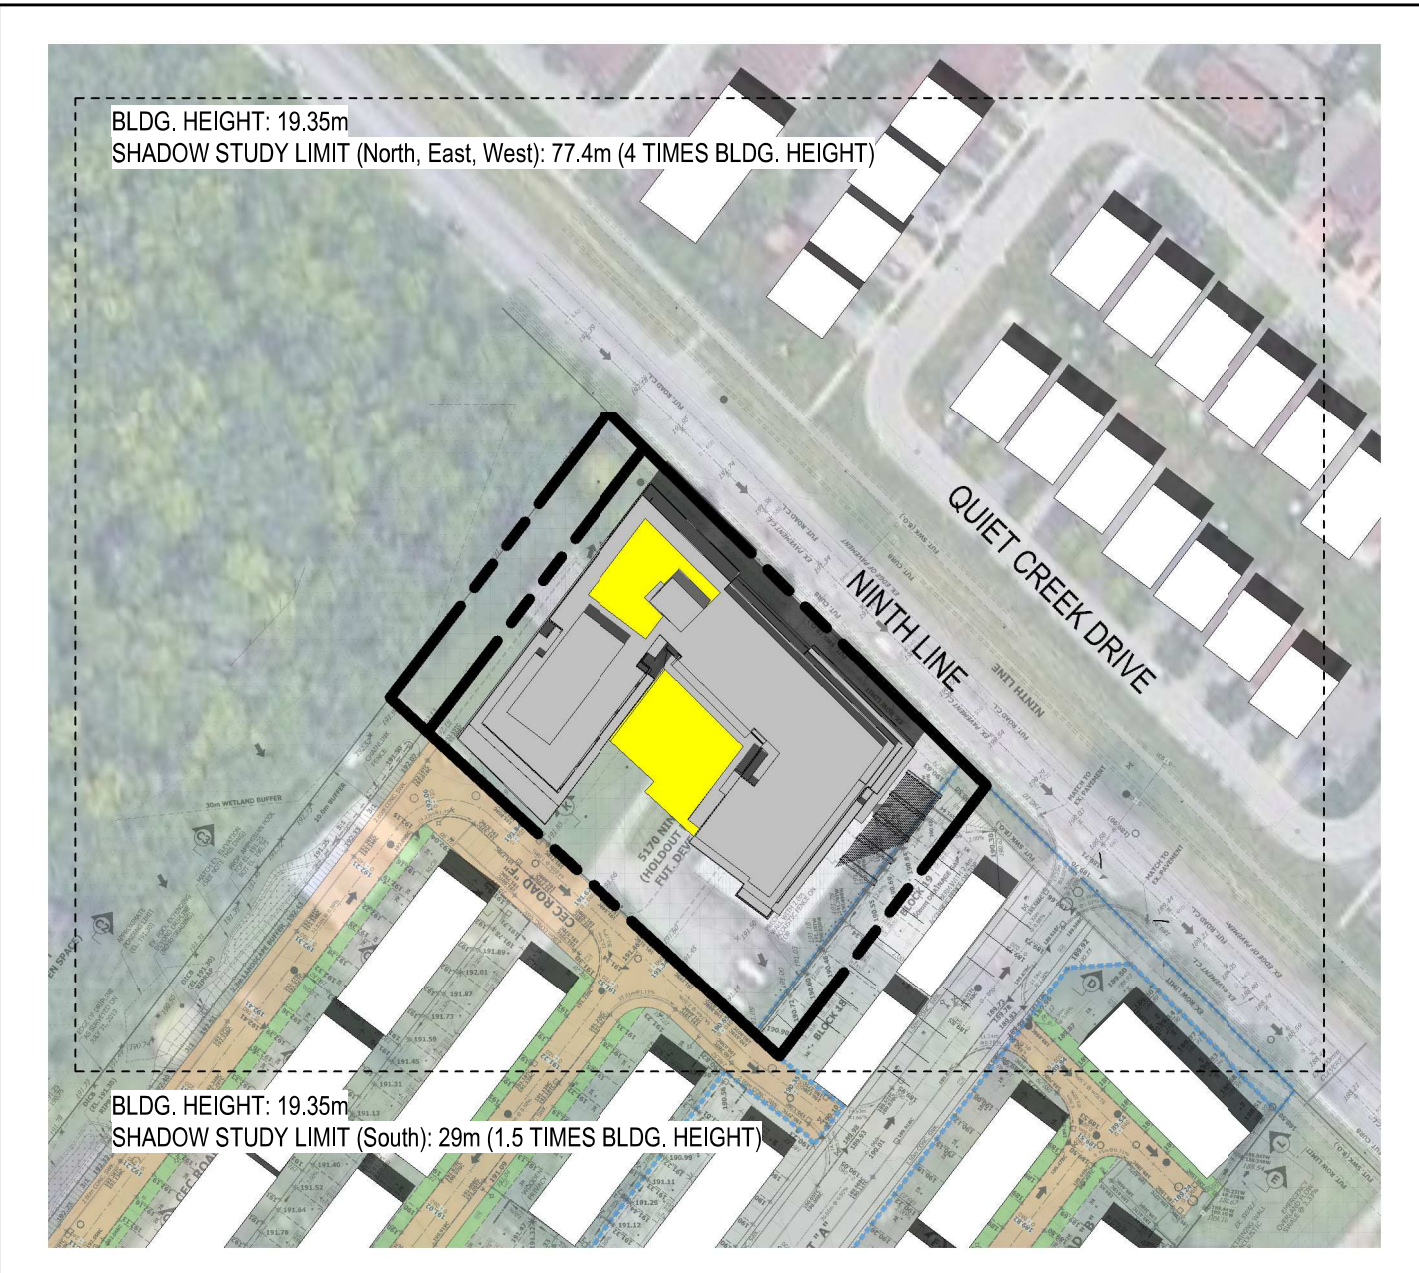

June 21 @ 14:20
1 : 1500

1
A701

SUN ANGLES:

Sun Angles are based on the latitude and longitude of Mississauga, Ontario, Canada as defined in the software.

Latitude: 43°35' 20"N
Longitude: 79°38' 40"W

Time Zone: Eastern Standard Time (EST)
Standard Time: UT -5 hours
Daylight Time: UT -4 hours

UT denotes Universal Time (i.e. Greenwich Mean Time)

Software Used:
Autodesk Revit 2021

Shadow Study on June 21
Sun Shadow Timing: June 21
from 1.5 hours after sunrise to 1.5 hours before sunset.

LOCAL TIME EDT:

05:37
07:07
07:20
08:20
09:20
10:20
11:20
12:20
13:20
14:20
15:20
16:20
17:20
18:20
19:20
19:33
21:03

COMMENTS:

Rise
Rise +1.5 hours
SN -6 hours
SN -5 hours
SN -4 hours
SN -3 hours
SN -2 hours
SN -1 hour
Solar Noon (SN)
SN +1 hour
SN +2 hours
SN +3 hours
SN +4 hours
SN +5 hours
SN +6 hours
Set -1.5 hours
Set

02	2022-08-16	Rezoning Submission
01	2021-11-05	Rezoning Submission
No.:	Date:	Description:

ANY UNAUTHORIZED ALTERNATION, PUBLICATION, COPYING OR USE OF THE DRAWING WITHOUT THE WRITTEN CONSENT FROM ZO1 IS STRICTLY PROHIBITED AND SHALL BE DEEMED AN INFRINGEMENT UNDER THE COPYRIGHT ACT.

ZO1 RESERVES ALL PROPERTY RIGHTS IN AND TO THE DIGITAL DATA INCLUDING COPYRIGHT.

Architects:

ZO1

Seal:



Client:

BRANTHAVEN

Project:
Proposed Residential
Development - 5160-5170
Ninth Line, Mississauga
Enter address

Drawing Title:

Shadow Study - June

Scale:	1 : 1500	Drawn by:	L.B.
Checked by:	B.C. & D.L.	Project No.:	21014
Date:	2022-08-16	Drawing No.:	A701