



GOREWAY DRIVE & ETUDE DRIVE MISSISSAUGA 6.0m 3 STOREY STREET FACING TOWNHOUSE

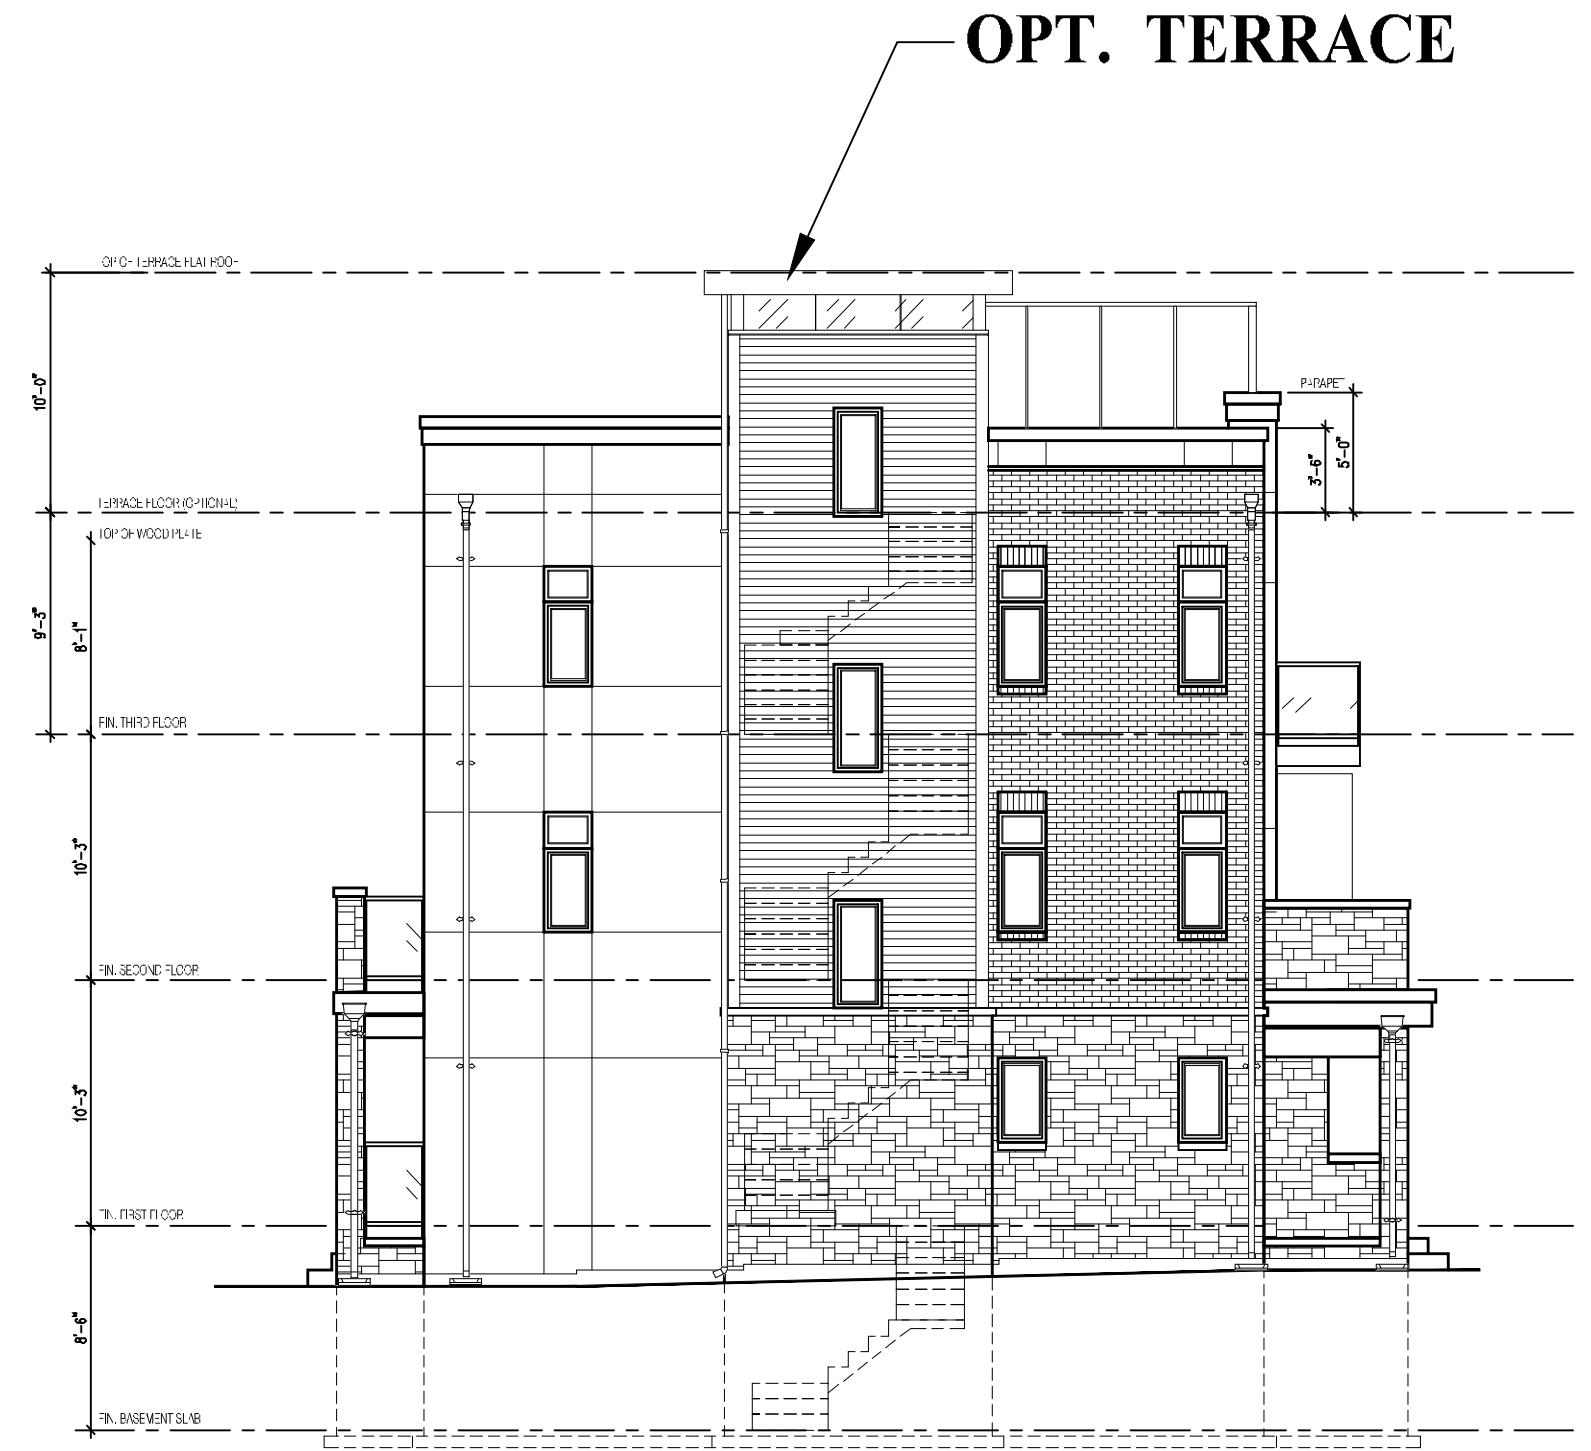


TH-3
Corner Unit
LOT 6

SIDE ELEVATION A
BLOCK 1

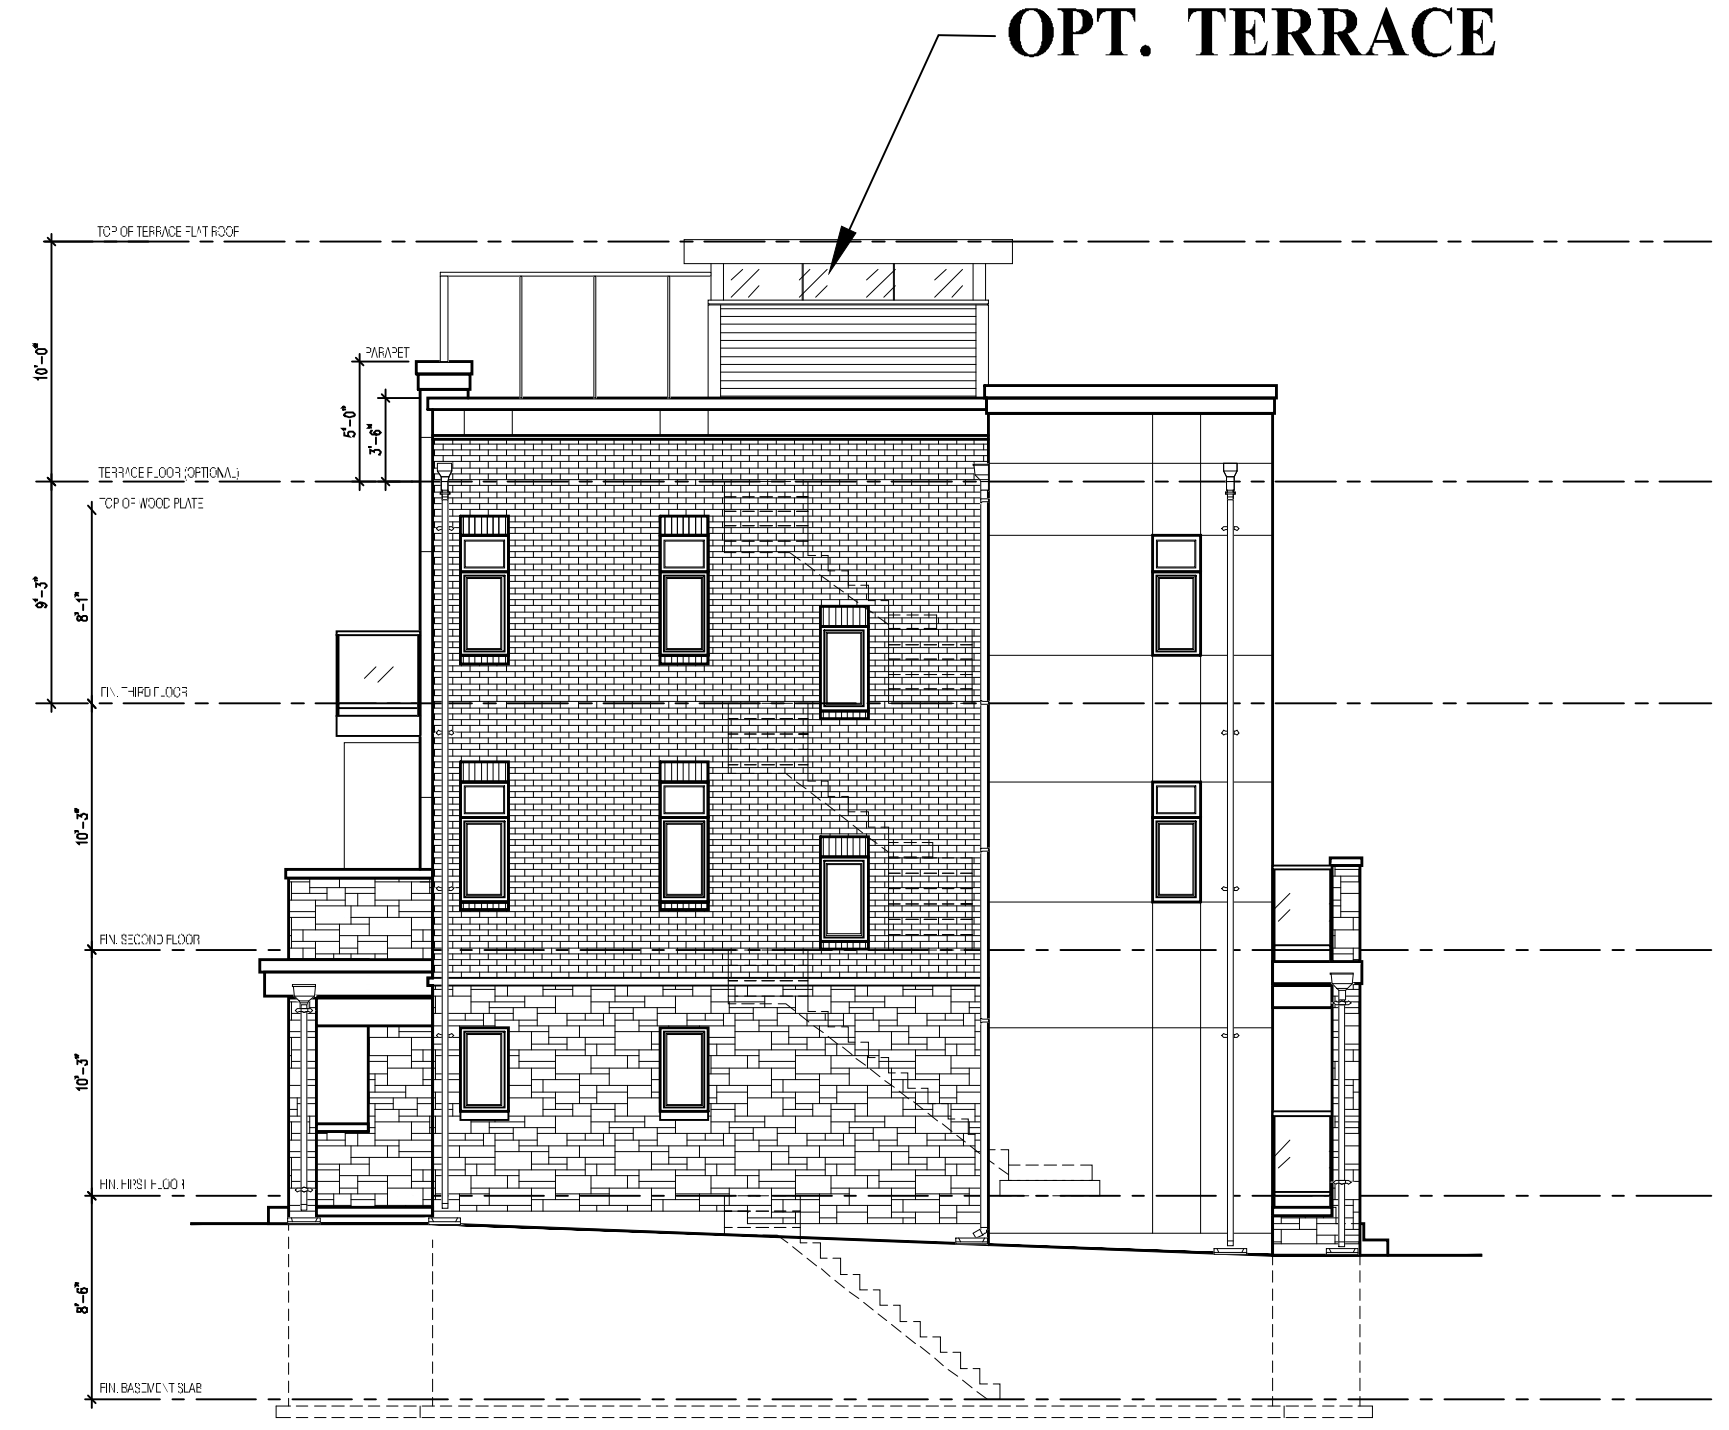

TH-1
End Unit
LOT 1

SIDE ELEVATION A
BLOCK 1

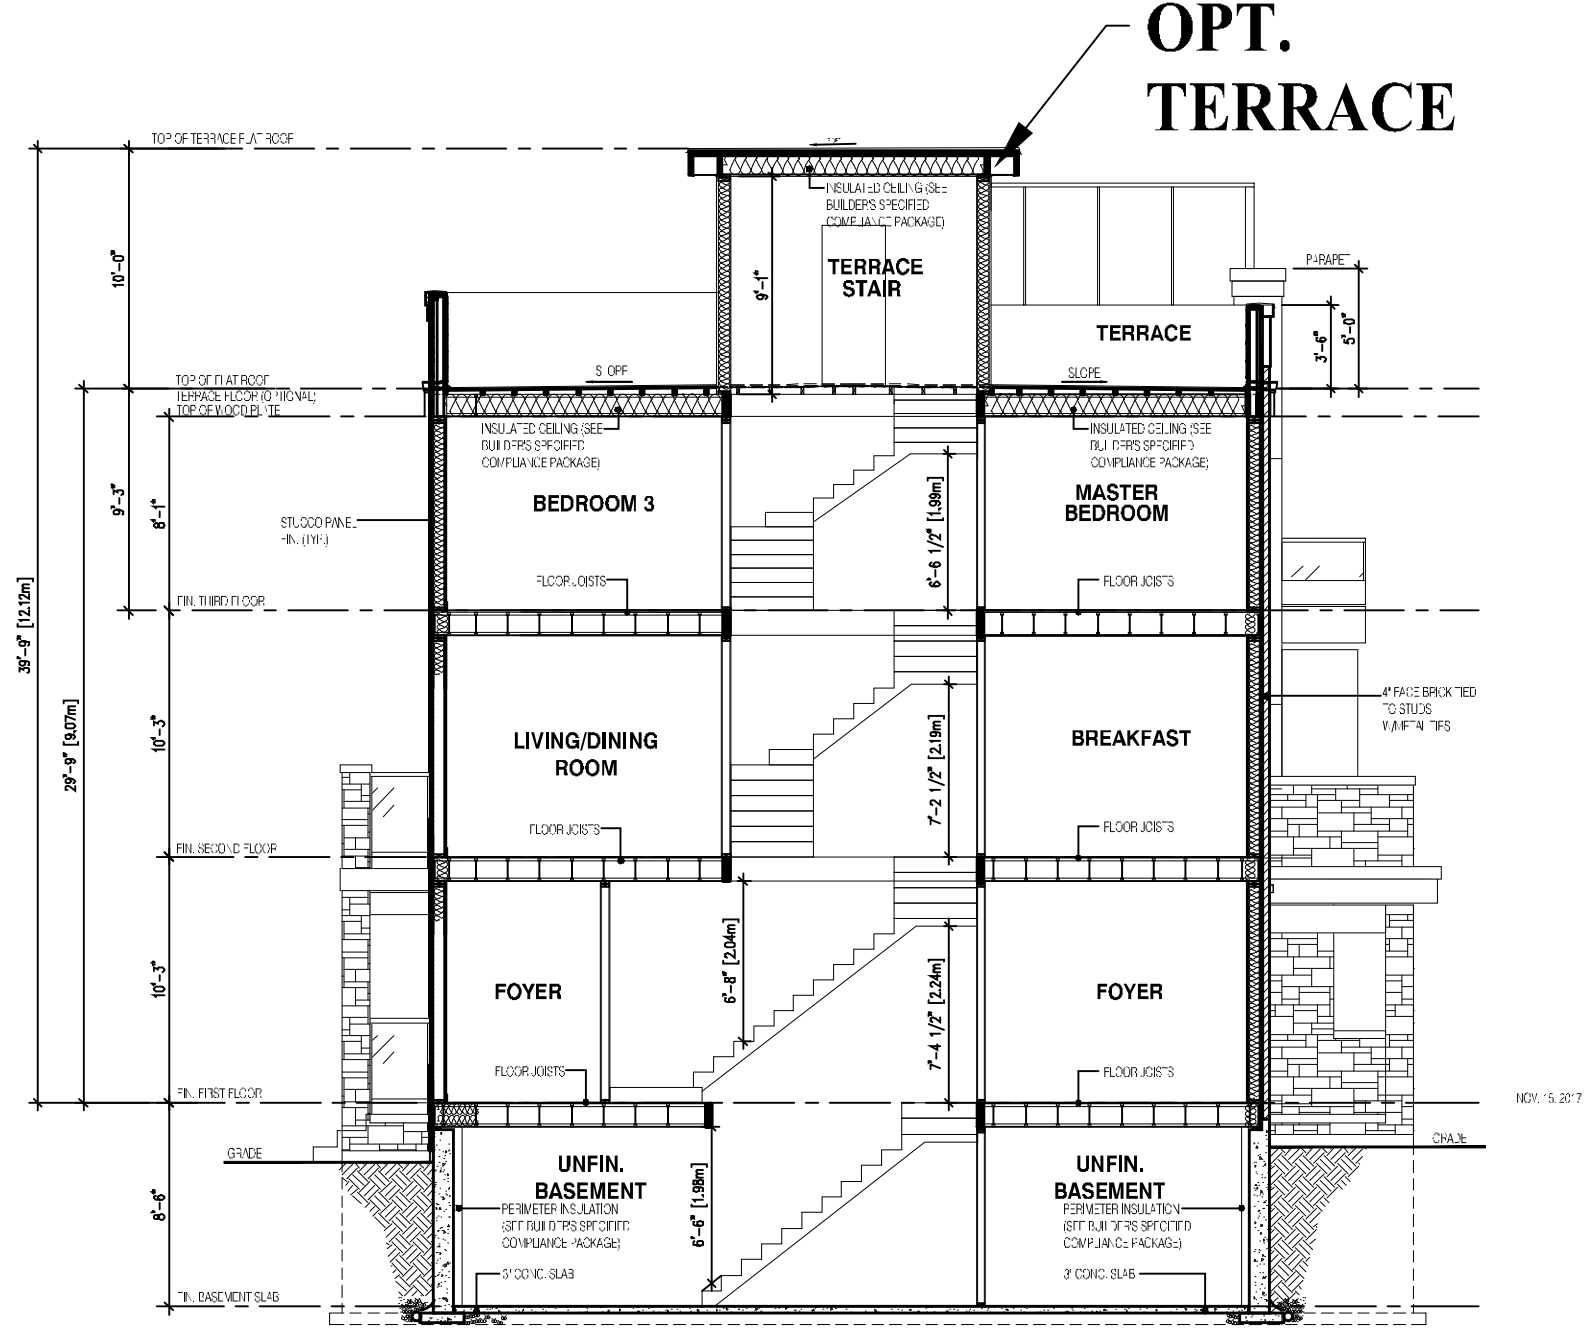

SECTION A-A

SPA FILE: SP-21-146 WS

1	SEPT 1 2022	REVISION FOR NEARBY ADJACENT
2	FEB 11 2022	REVISION FOR TOWER
3	APR 14 2022	REVISION FOR NEARBY ADJACENT
4		
5		
6		
7		
8		
9		
10		

jardin
DESIGN GROUP INC
60 JARDIN DRIVE, SUITE 204
VAUGHAN, ONT. L4R 9P3
TEL: 905-663-3377 FAX: 905-663-3713
EMAIL: INFO@JARDINDESIGN.COM

The undersigned has reviewed and taken responsibility for the design and has the qualifications and meets the requirements set out in the Ontario Building Code to be a designer.
QUALIFICATION INFORMATION
Required unless design is exempt under Division C, Subsection 2.2.3 of the building code.

Walter Botter 27633
DATE: 17-18
REGISTRATION INFORMATION
Required unless design is exempt under Division C, Subsection 2.2.4 of the building code.
jardin design group inc. 27763
DRAWN BY: BDB

SIDE ELEVATIONS
WESTON CONSULTING
1710 GORE ROAD (MISSISSAUGA)

TYPE	T	APPA	----
SCALE	1/8" = 1'-0"		
FIG. NO.	17-18	NO. OF SHEETS	6

BILD