




4 TYPICAL PLANTING LAYOUT  
SYMBOLS REPRESENT INSTALLED PLANT SIZE

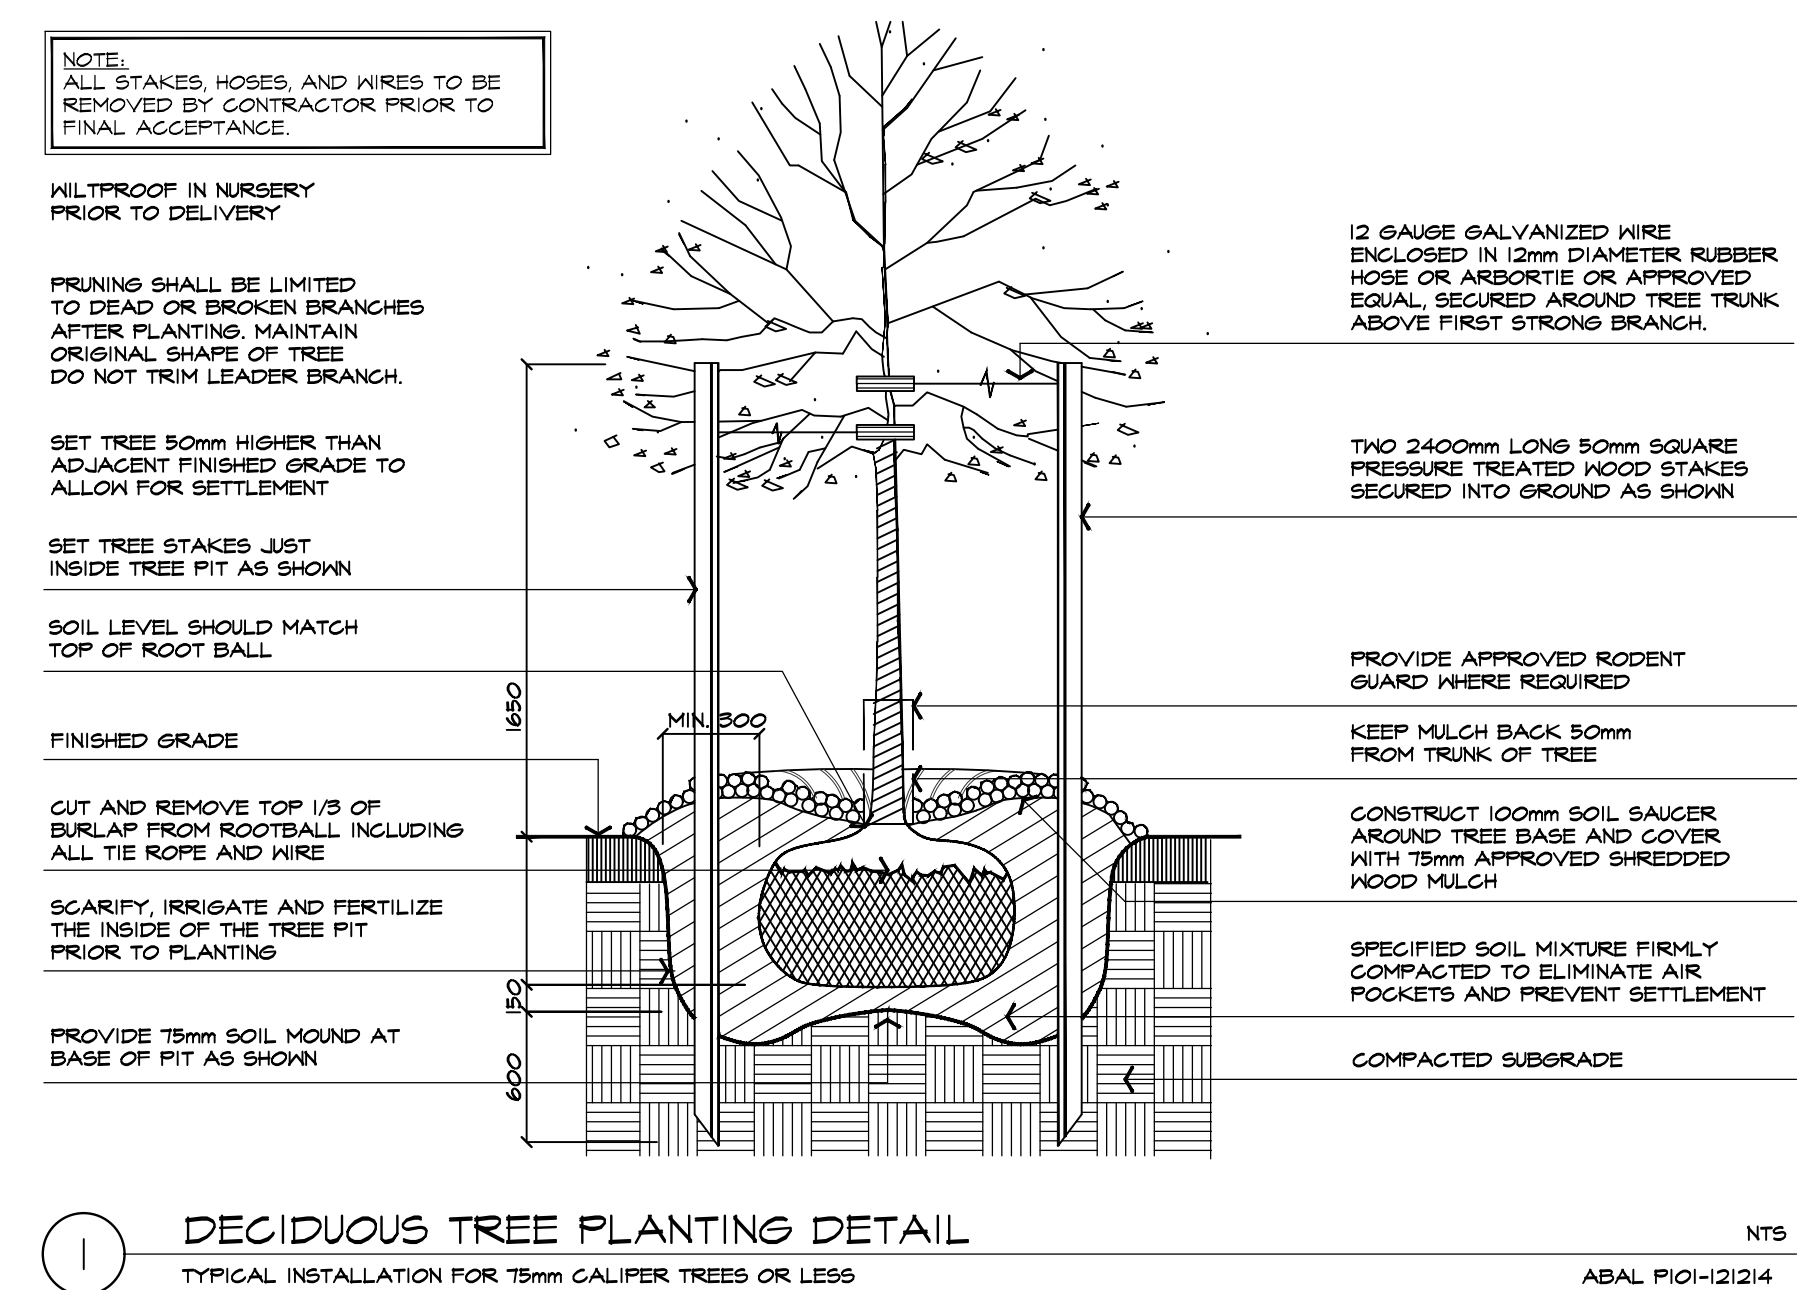


1 DECIDUOUS TREE PLANTING DETAIL  
TYPICAL INSTALLATION FOR 75mm CALIPER TREES OR LESS

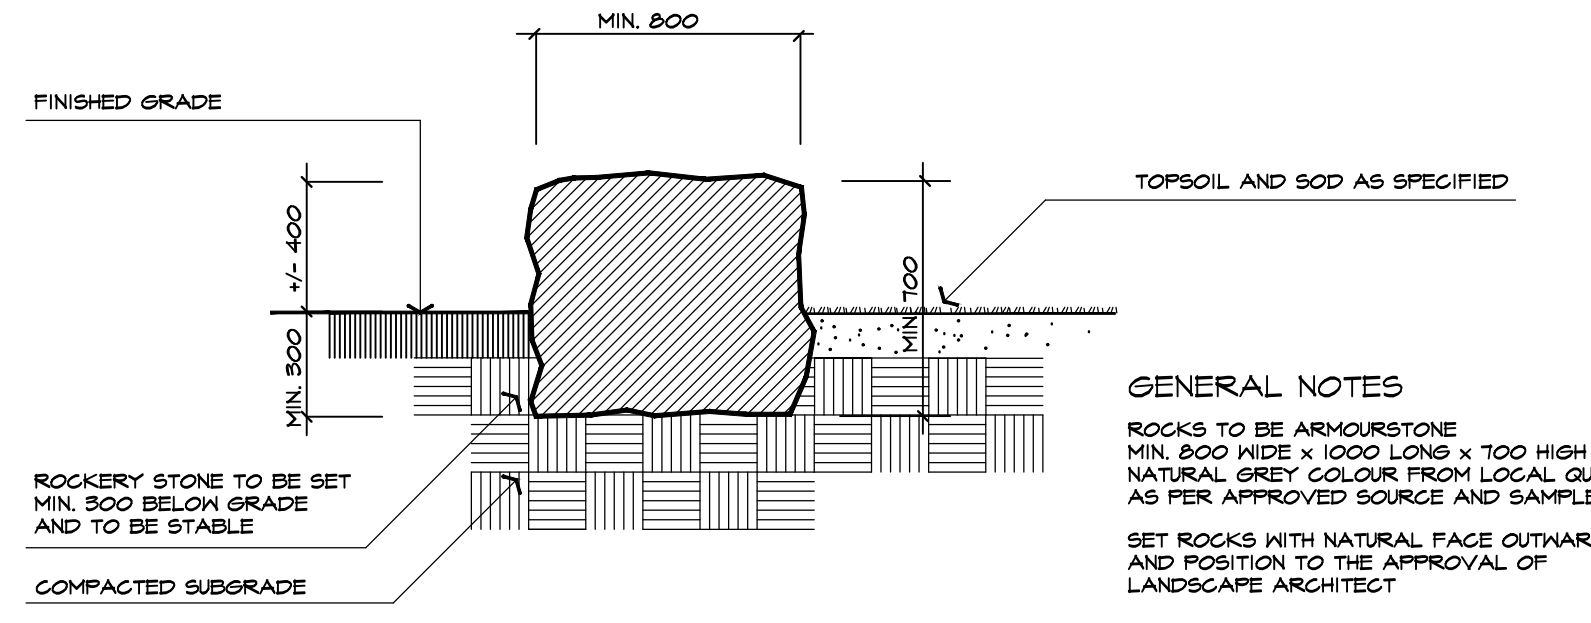

5 ROCKERY STONE DETAIL  
SINGLE TIER AT GRADE

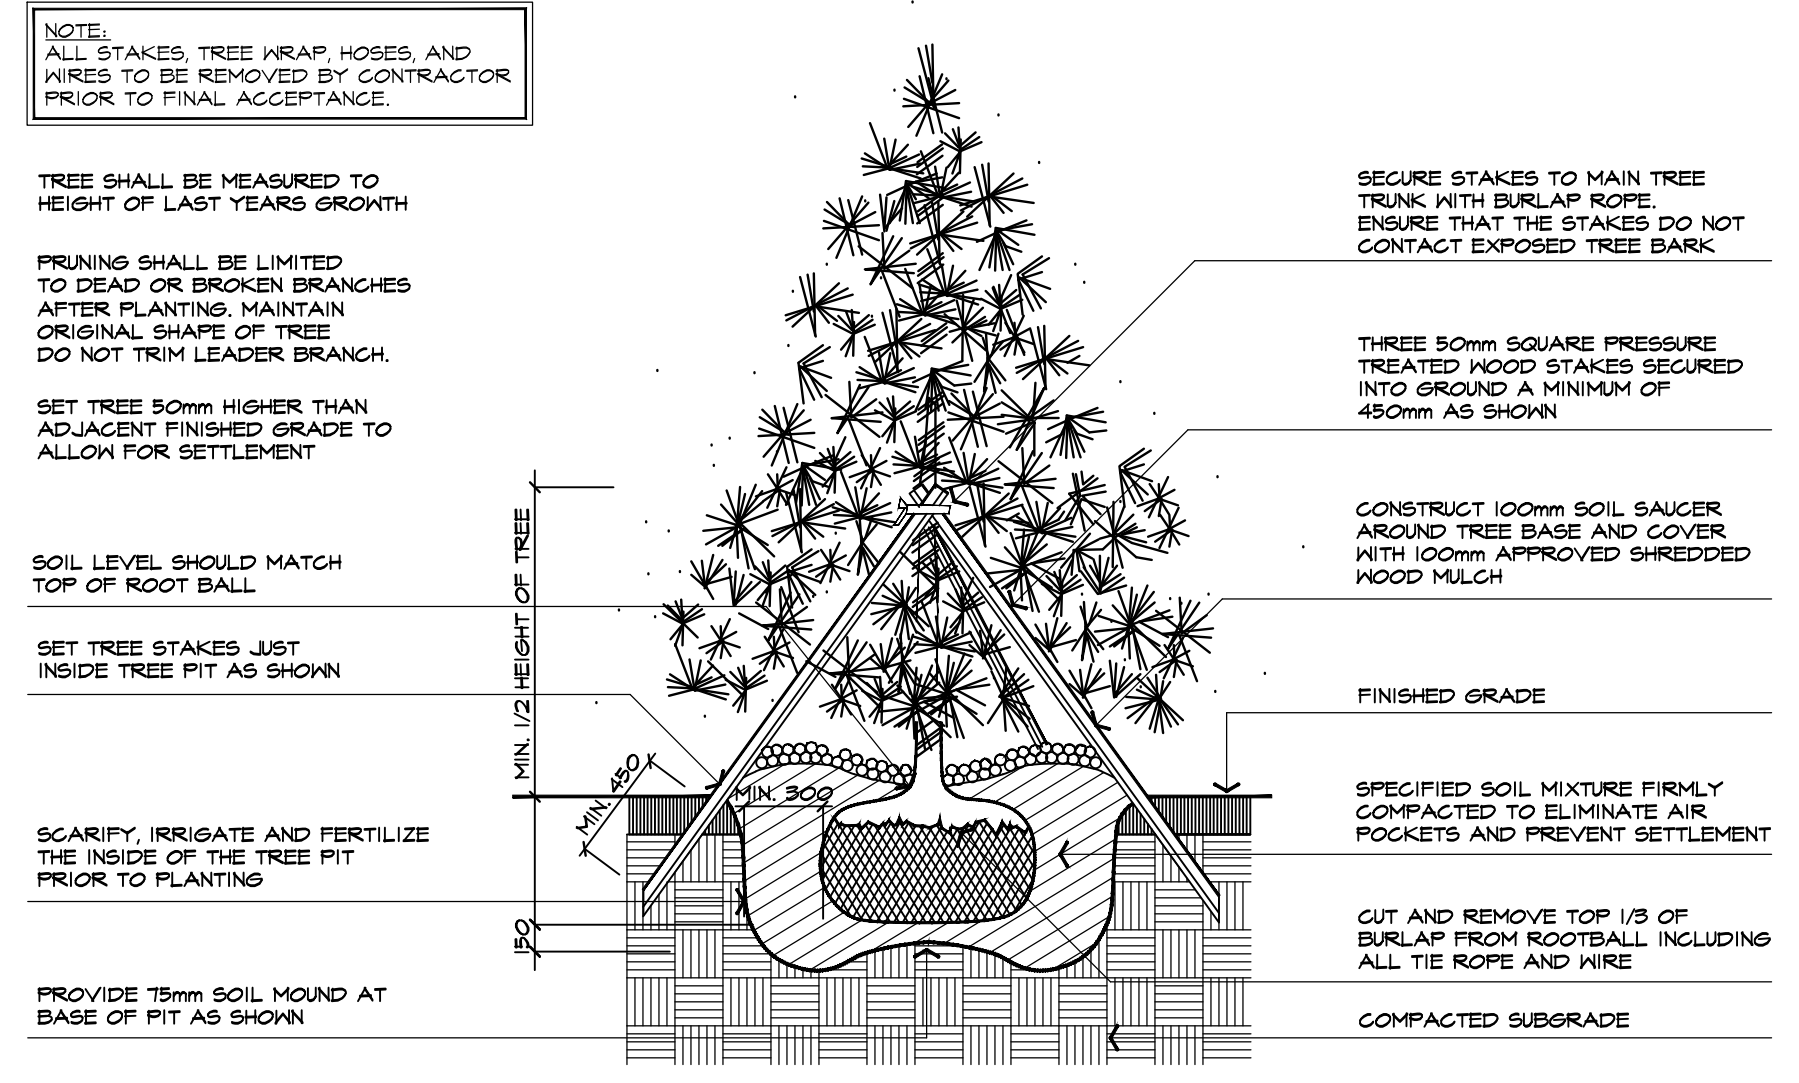

2 CONIFEROUS TREE PLANTING DETAIL  
TYPICAL INSTALLATION FOR 2000mm HEIGHT TREES OR LESS

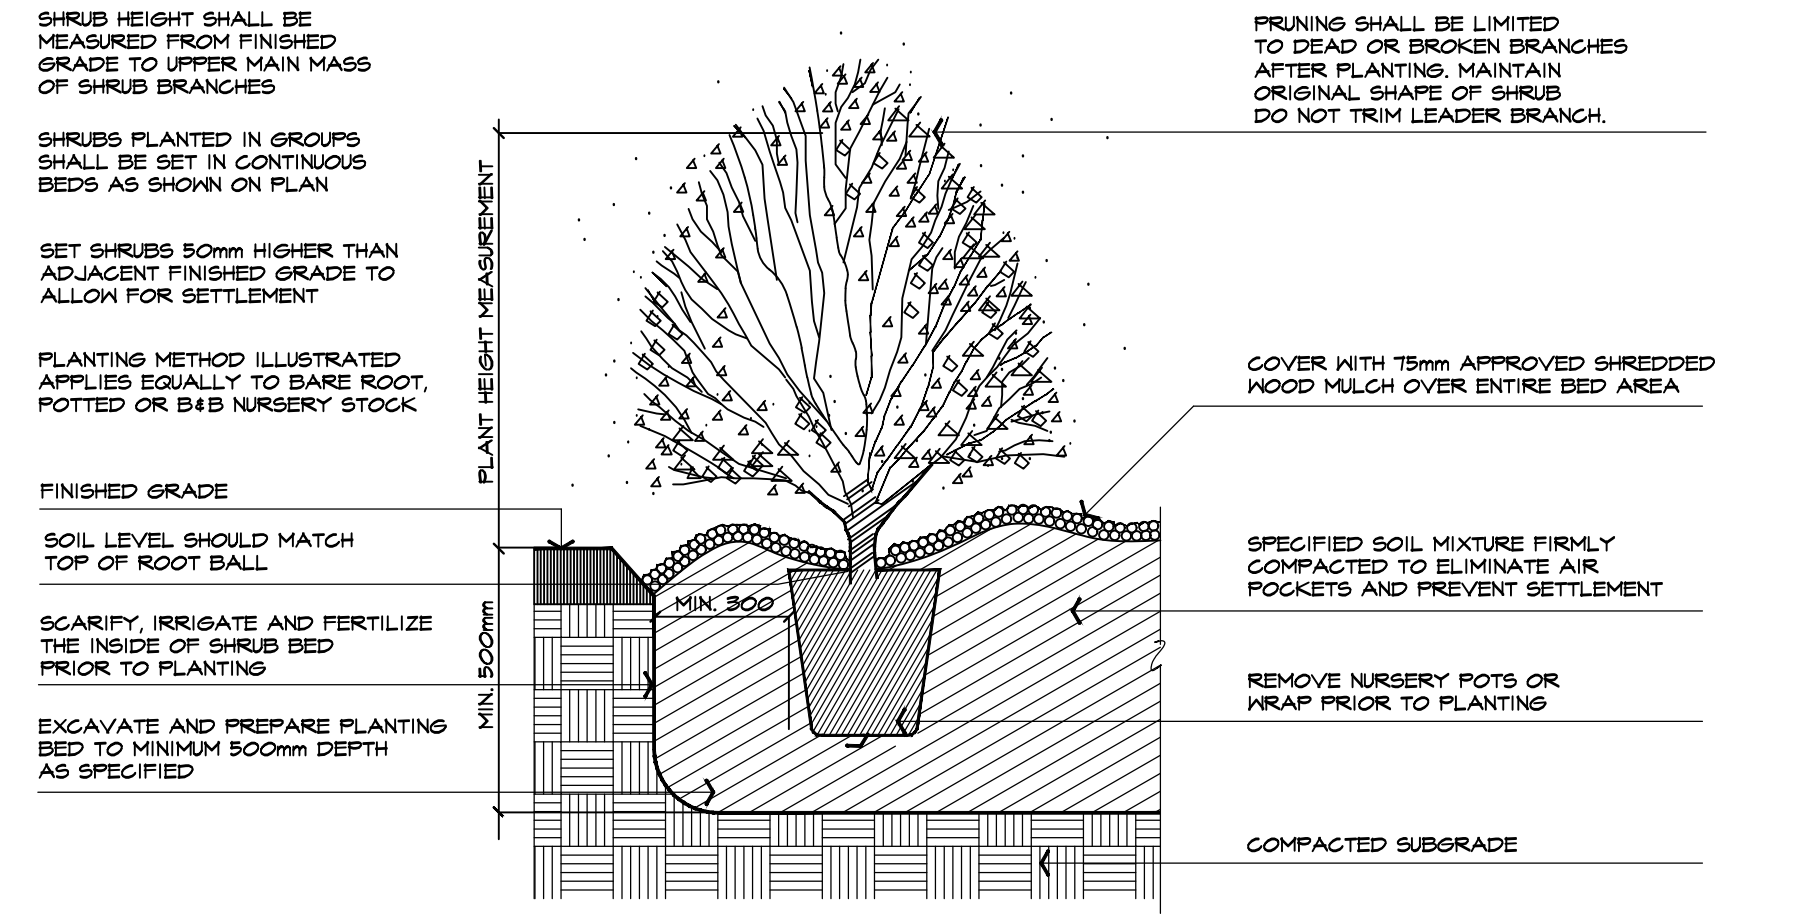

3 SHRUB PLANTING DETAIL  
TYPICAL INSTALLATION

1.	SEPT 07 2022	ISSUED FOR OPA/ZBA	SO/DS
no.	date	version	by

All information hereon to be checked and verified at the site and any discrepancies must be reported to and clarified by the landscape architect before commencing work. All drawings, specifications, details, digital information, etc., prepared by the landscape architect are instruments of service and as such are his property and must be returned at his request.

ALEXANDER BUDREVICS & ASSOCIATES LIMITED LANDSCAPE ARCHITECTS

855 Don Mills Road, Second Tower, Suite 212 Toronto, Ontario, Canada, M3C 1W3

416.444.5201  
416.444.5208

www.budrevics.com

project  
**MULTI-BUILDING RESIDENTIAL DEVELOPMENT**  
4099 ERIN MILLS PARKWAY  
MISSISSAUGA, ONTARIO  
QUEENSCORP (ERIN MILLS) INC.

drawing  
**LANDSCAPE DETAILS & SPECIFICATIONS**

date	OCT 7, 2021	drawn	SO/DS
scale*	AS SHOWN	file	3516 D1 V1-220907
direction		project no.	3516
		sheet no.	D-1

\*NOTED SCALE IS APPLICABLE ONLY WHEN PRINTED ON ARCH D (34"x36") SIZE SHEET