




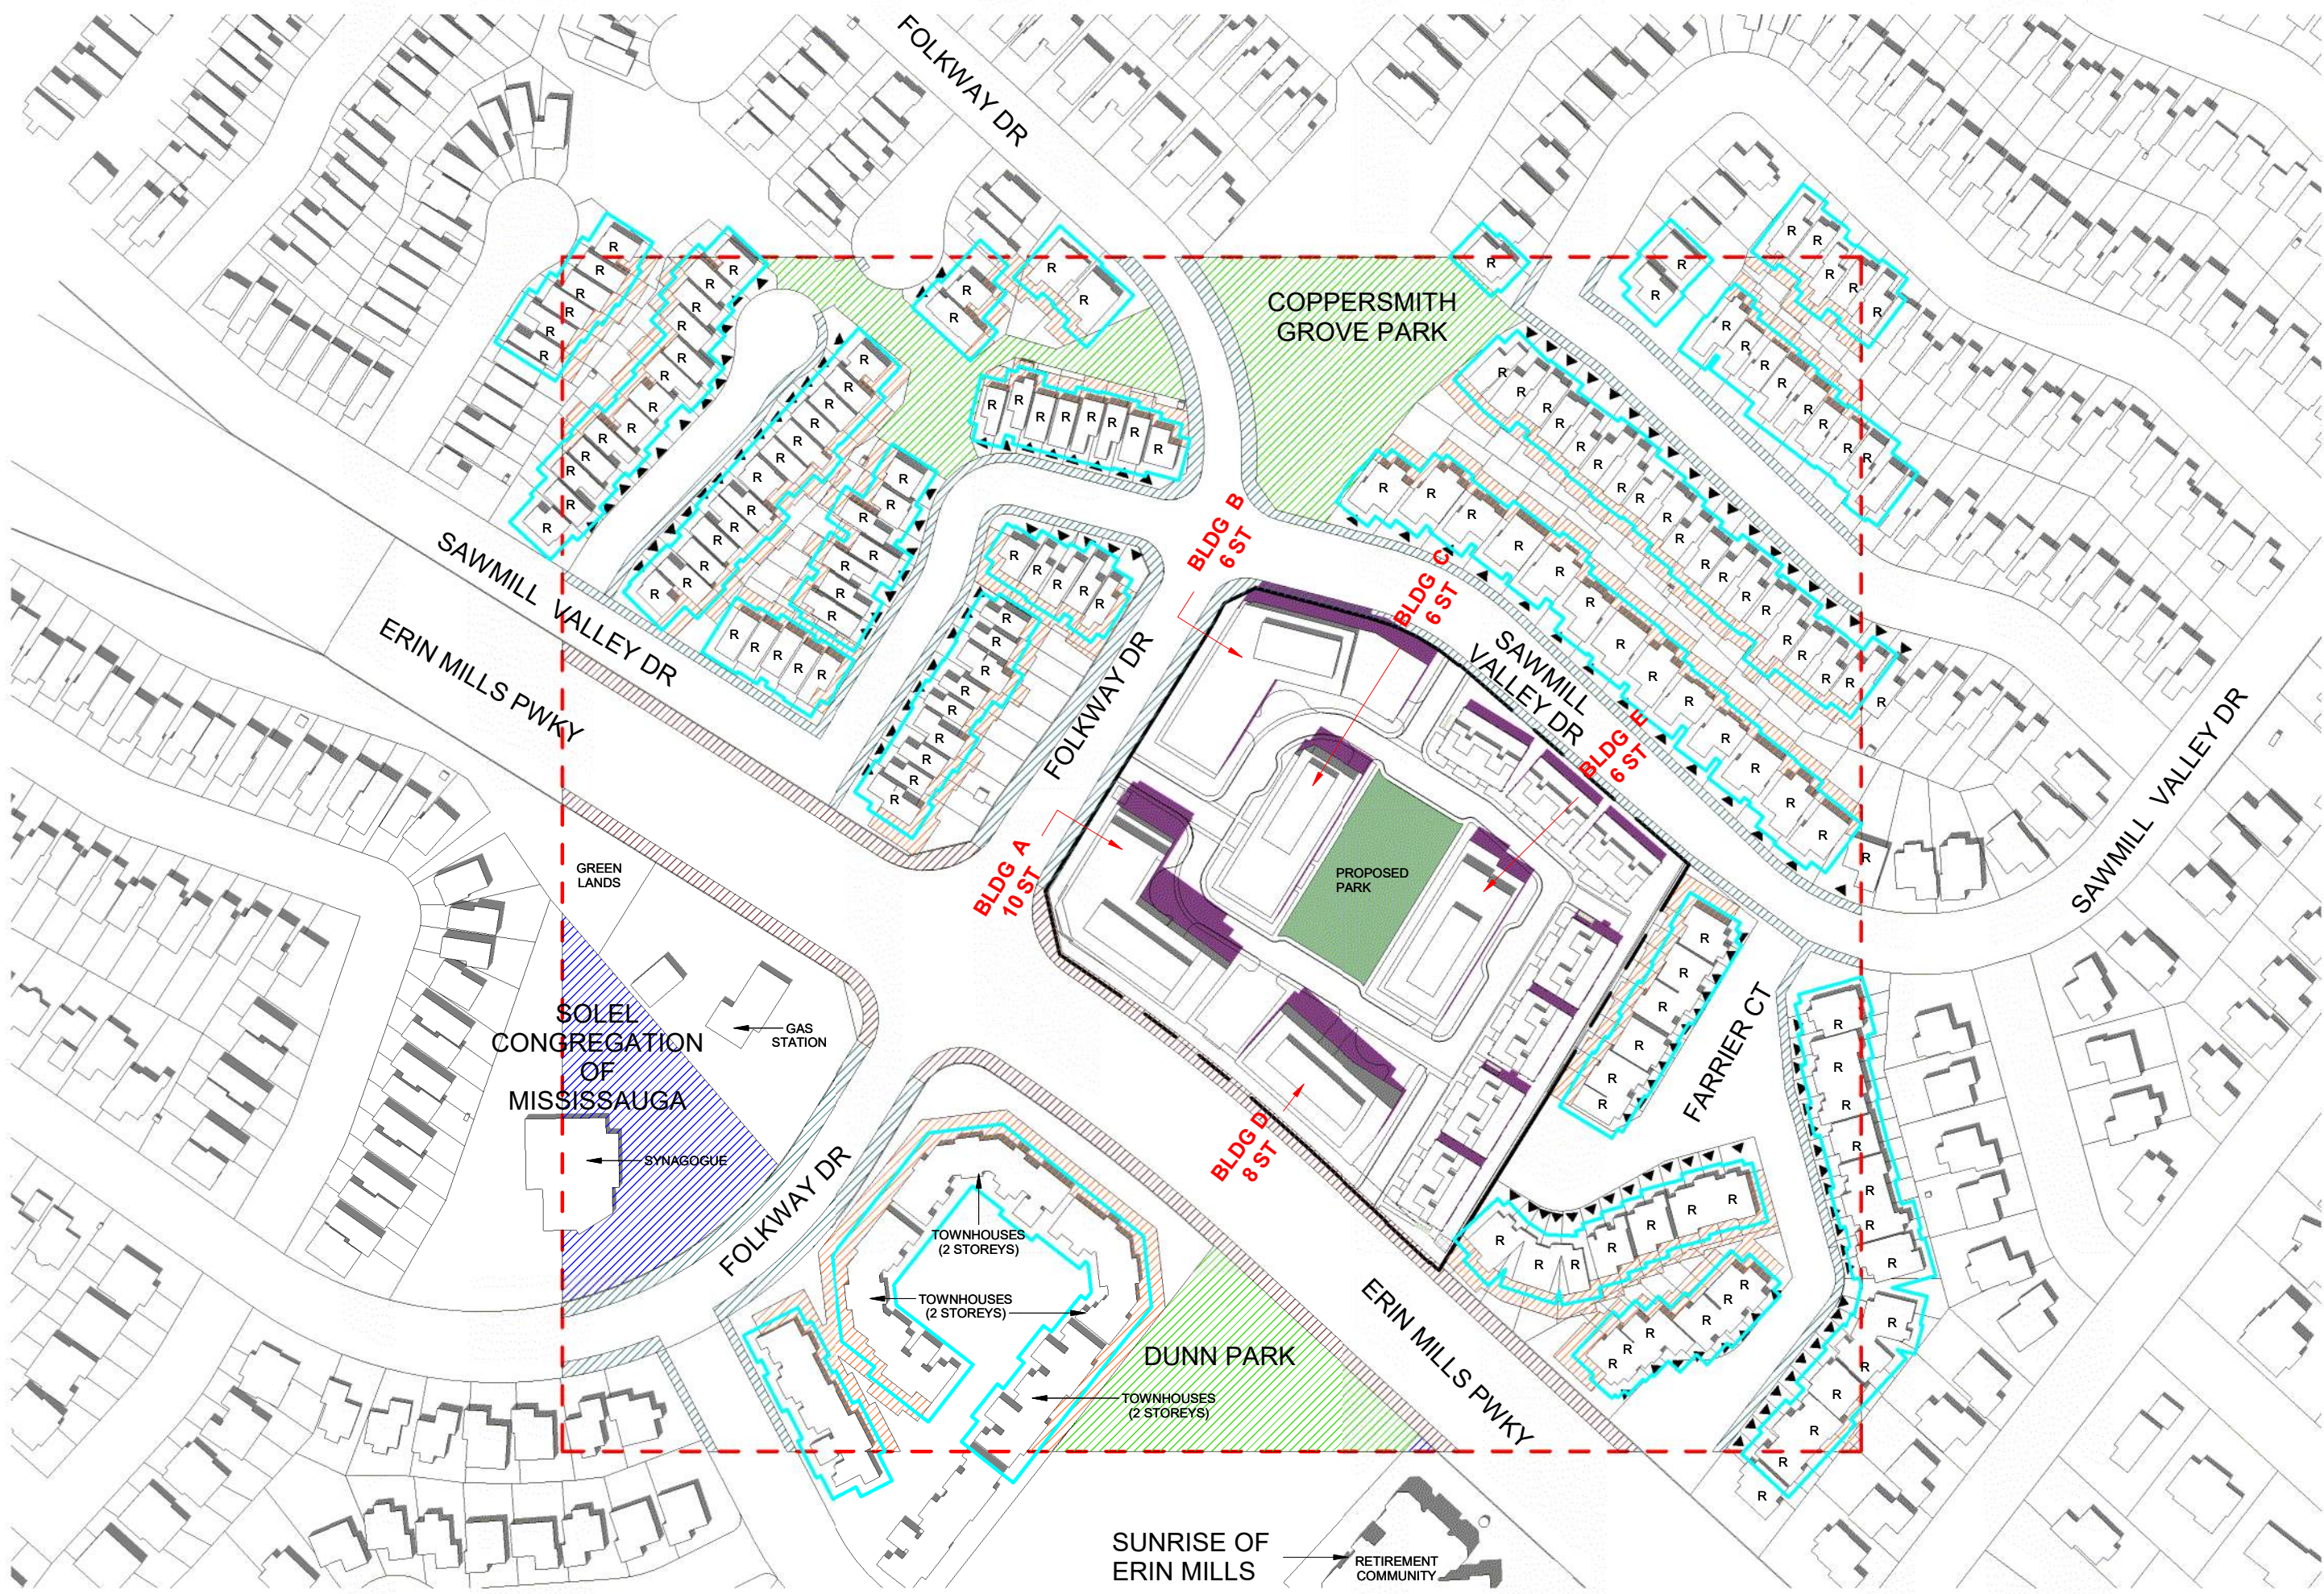


1 JUNE 21 - 1420 PM
SPA814 1 : 2000

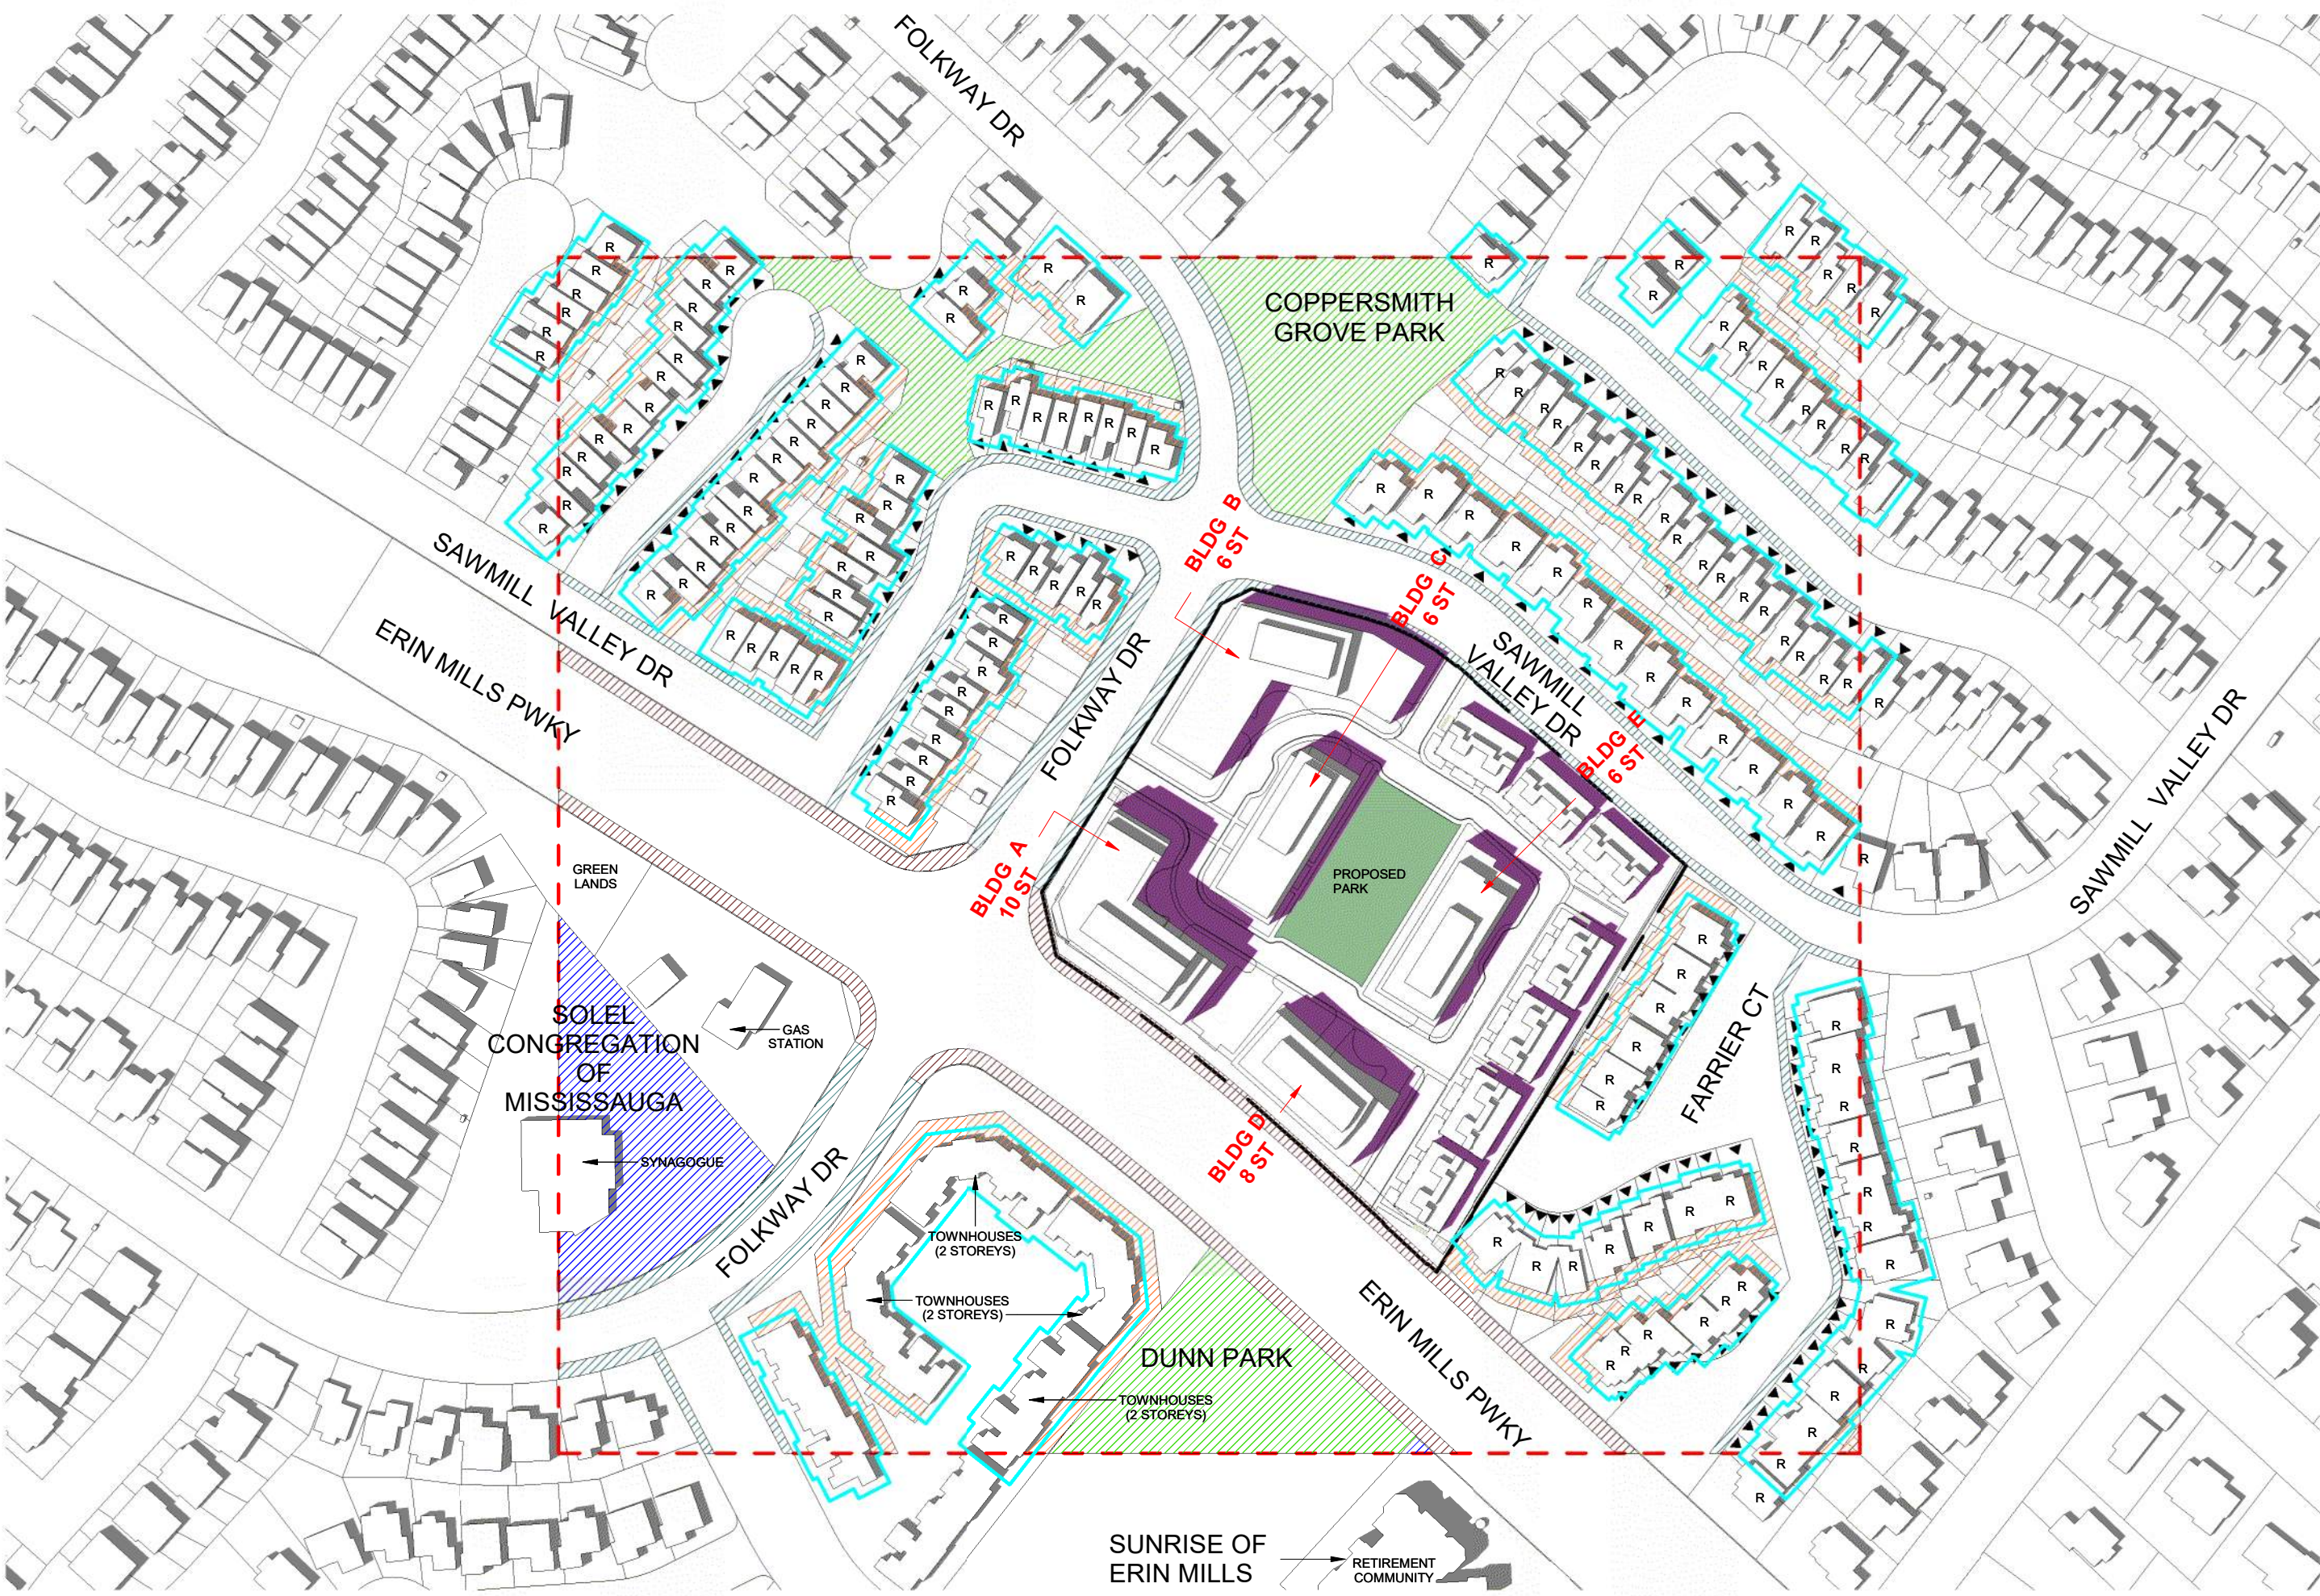

2 JUNE 21 - 1520 PM
SPA814 1 : 2000

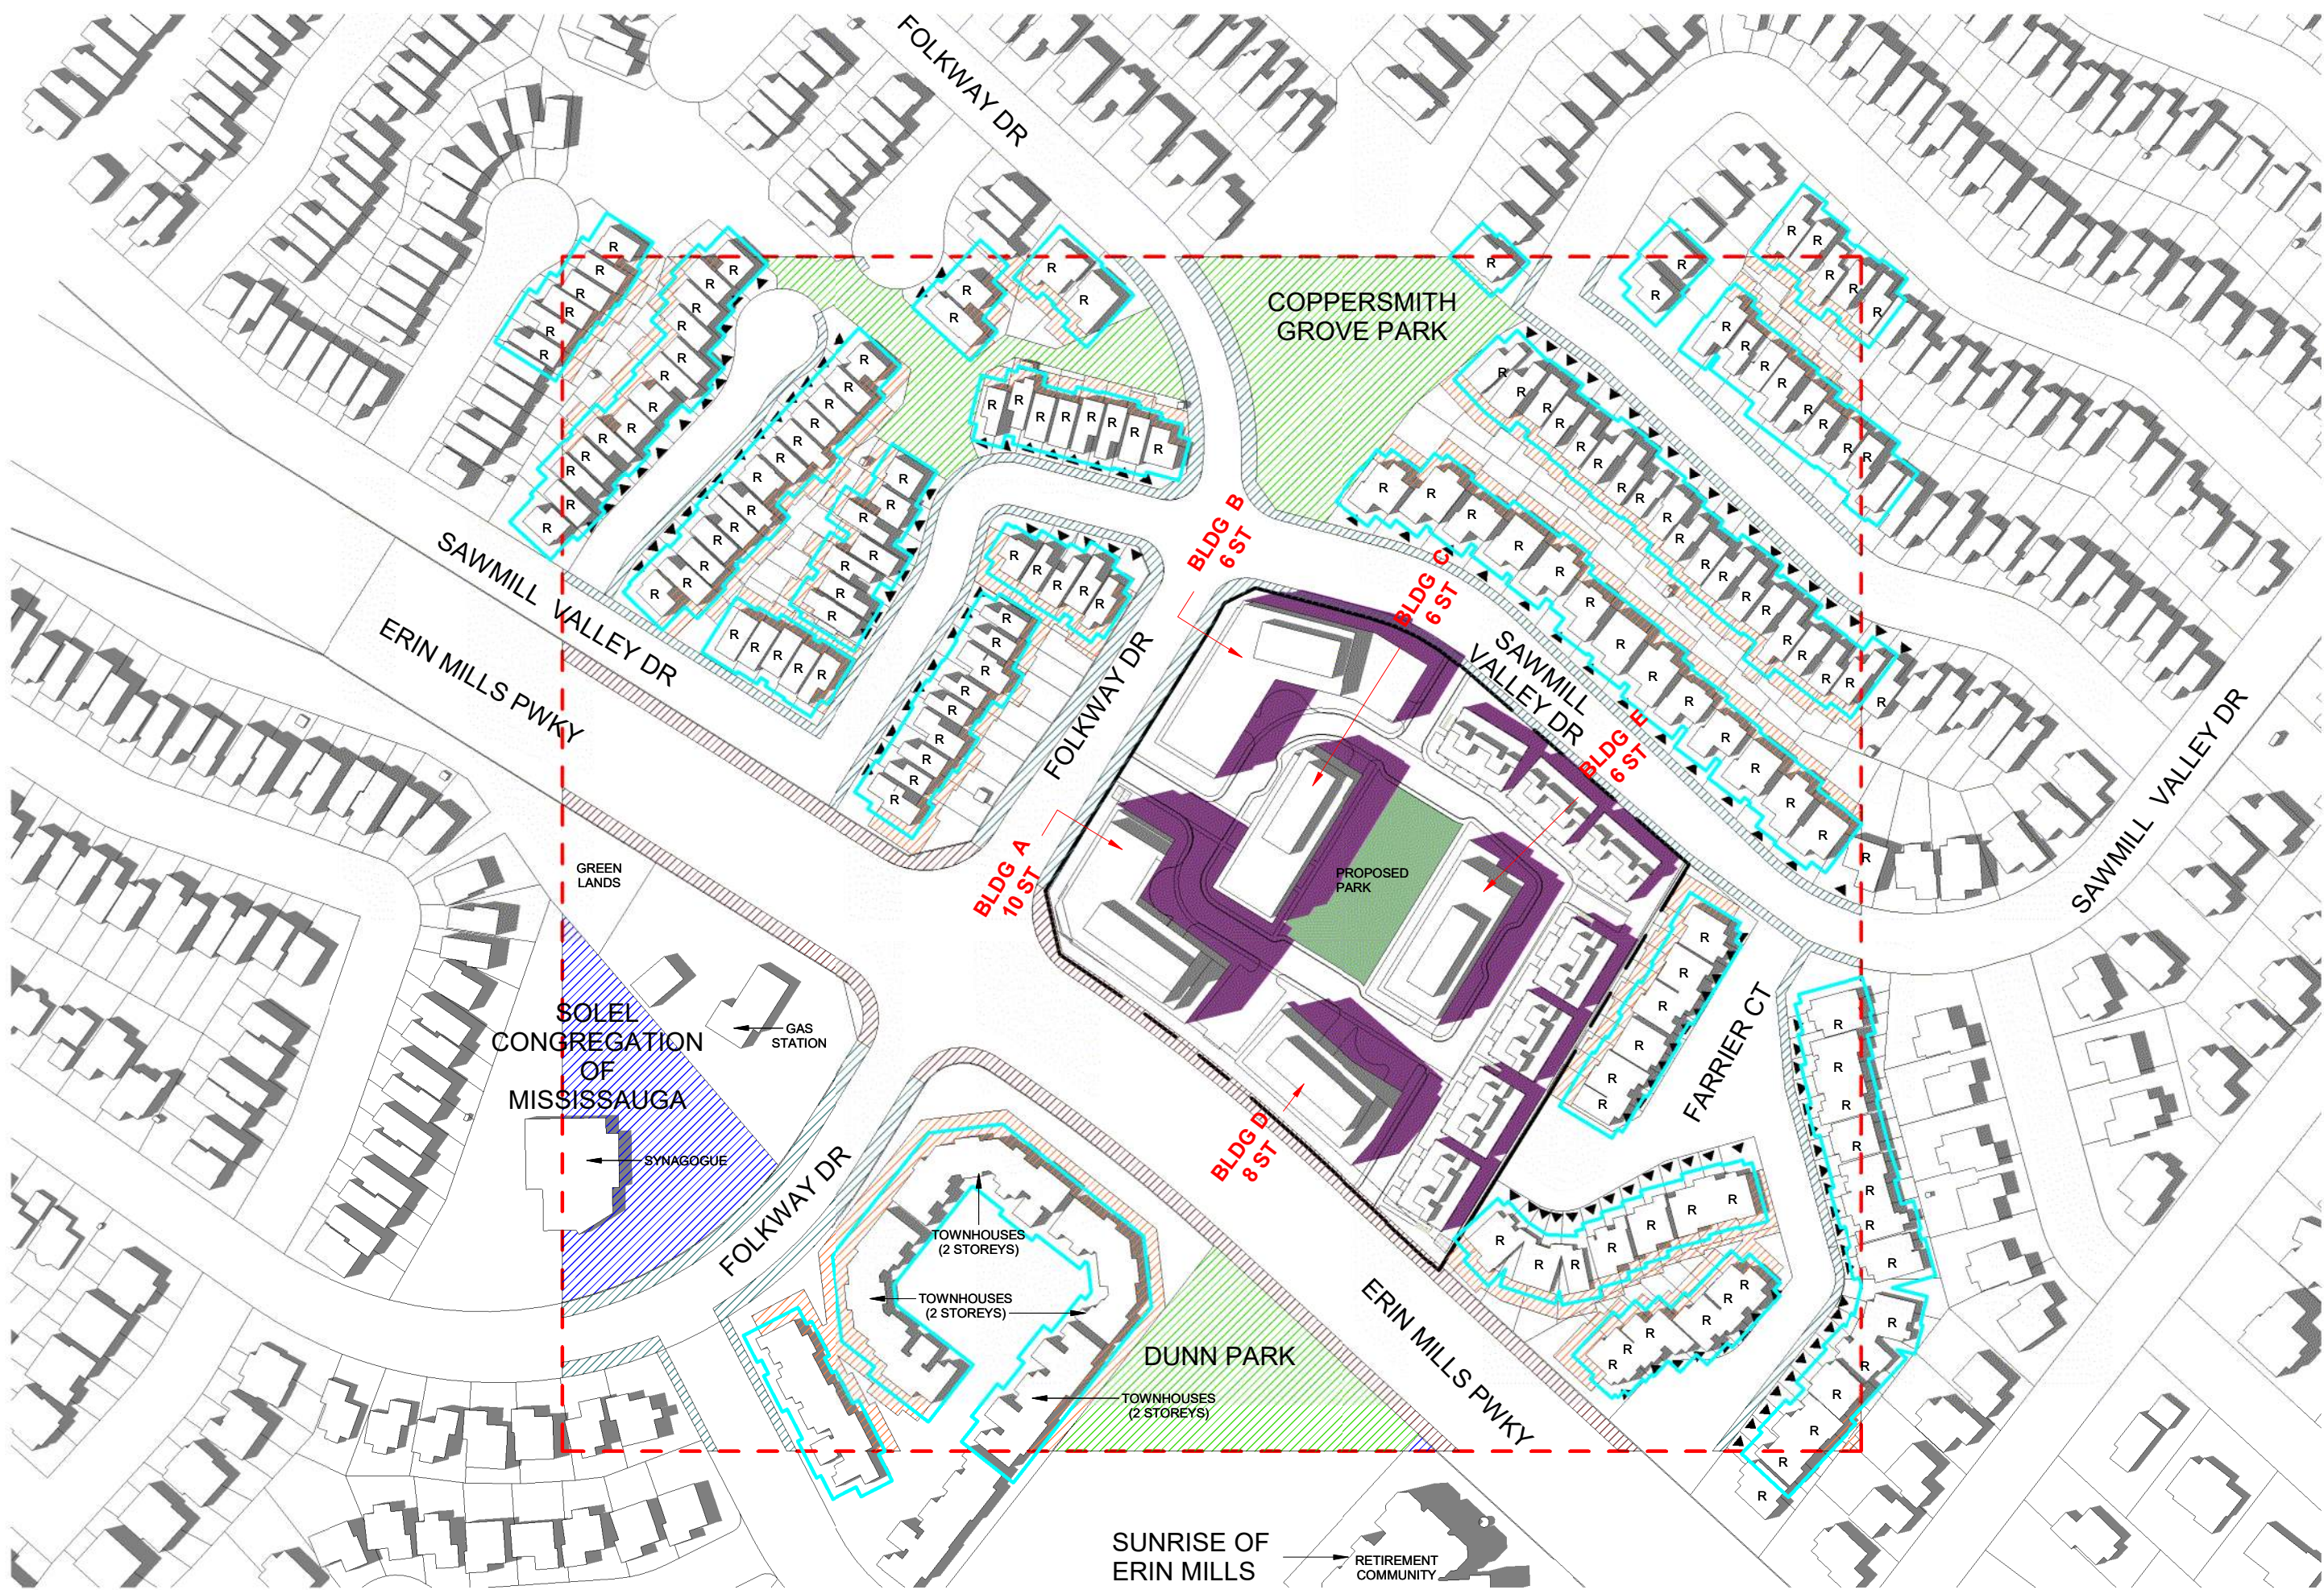

3 JUNE 21 - 1620 PM
SPA814 1 : 2000

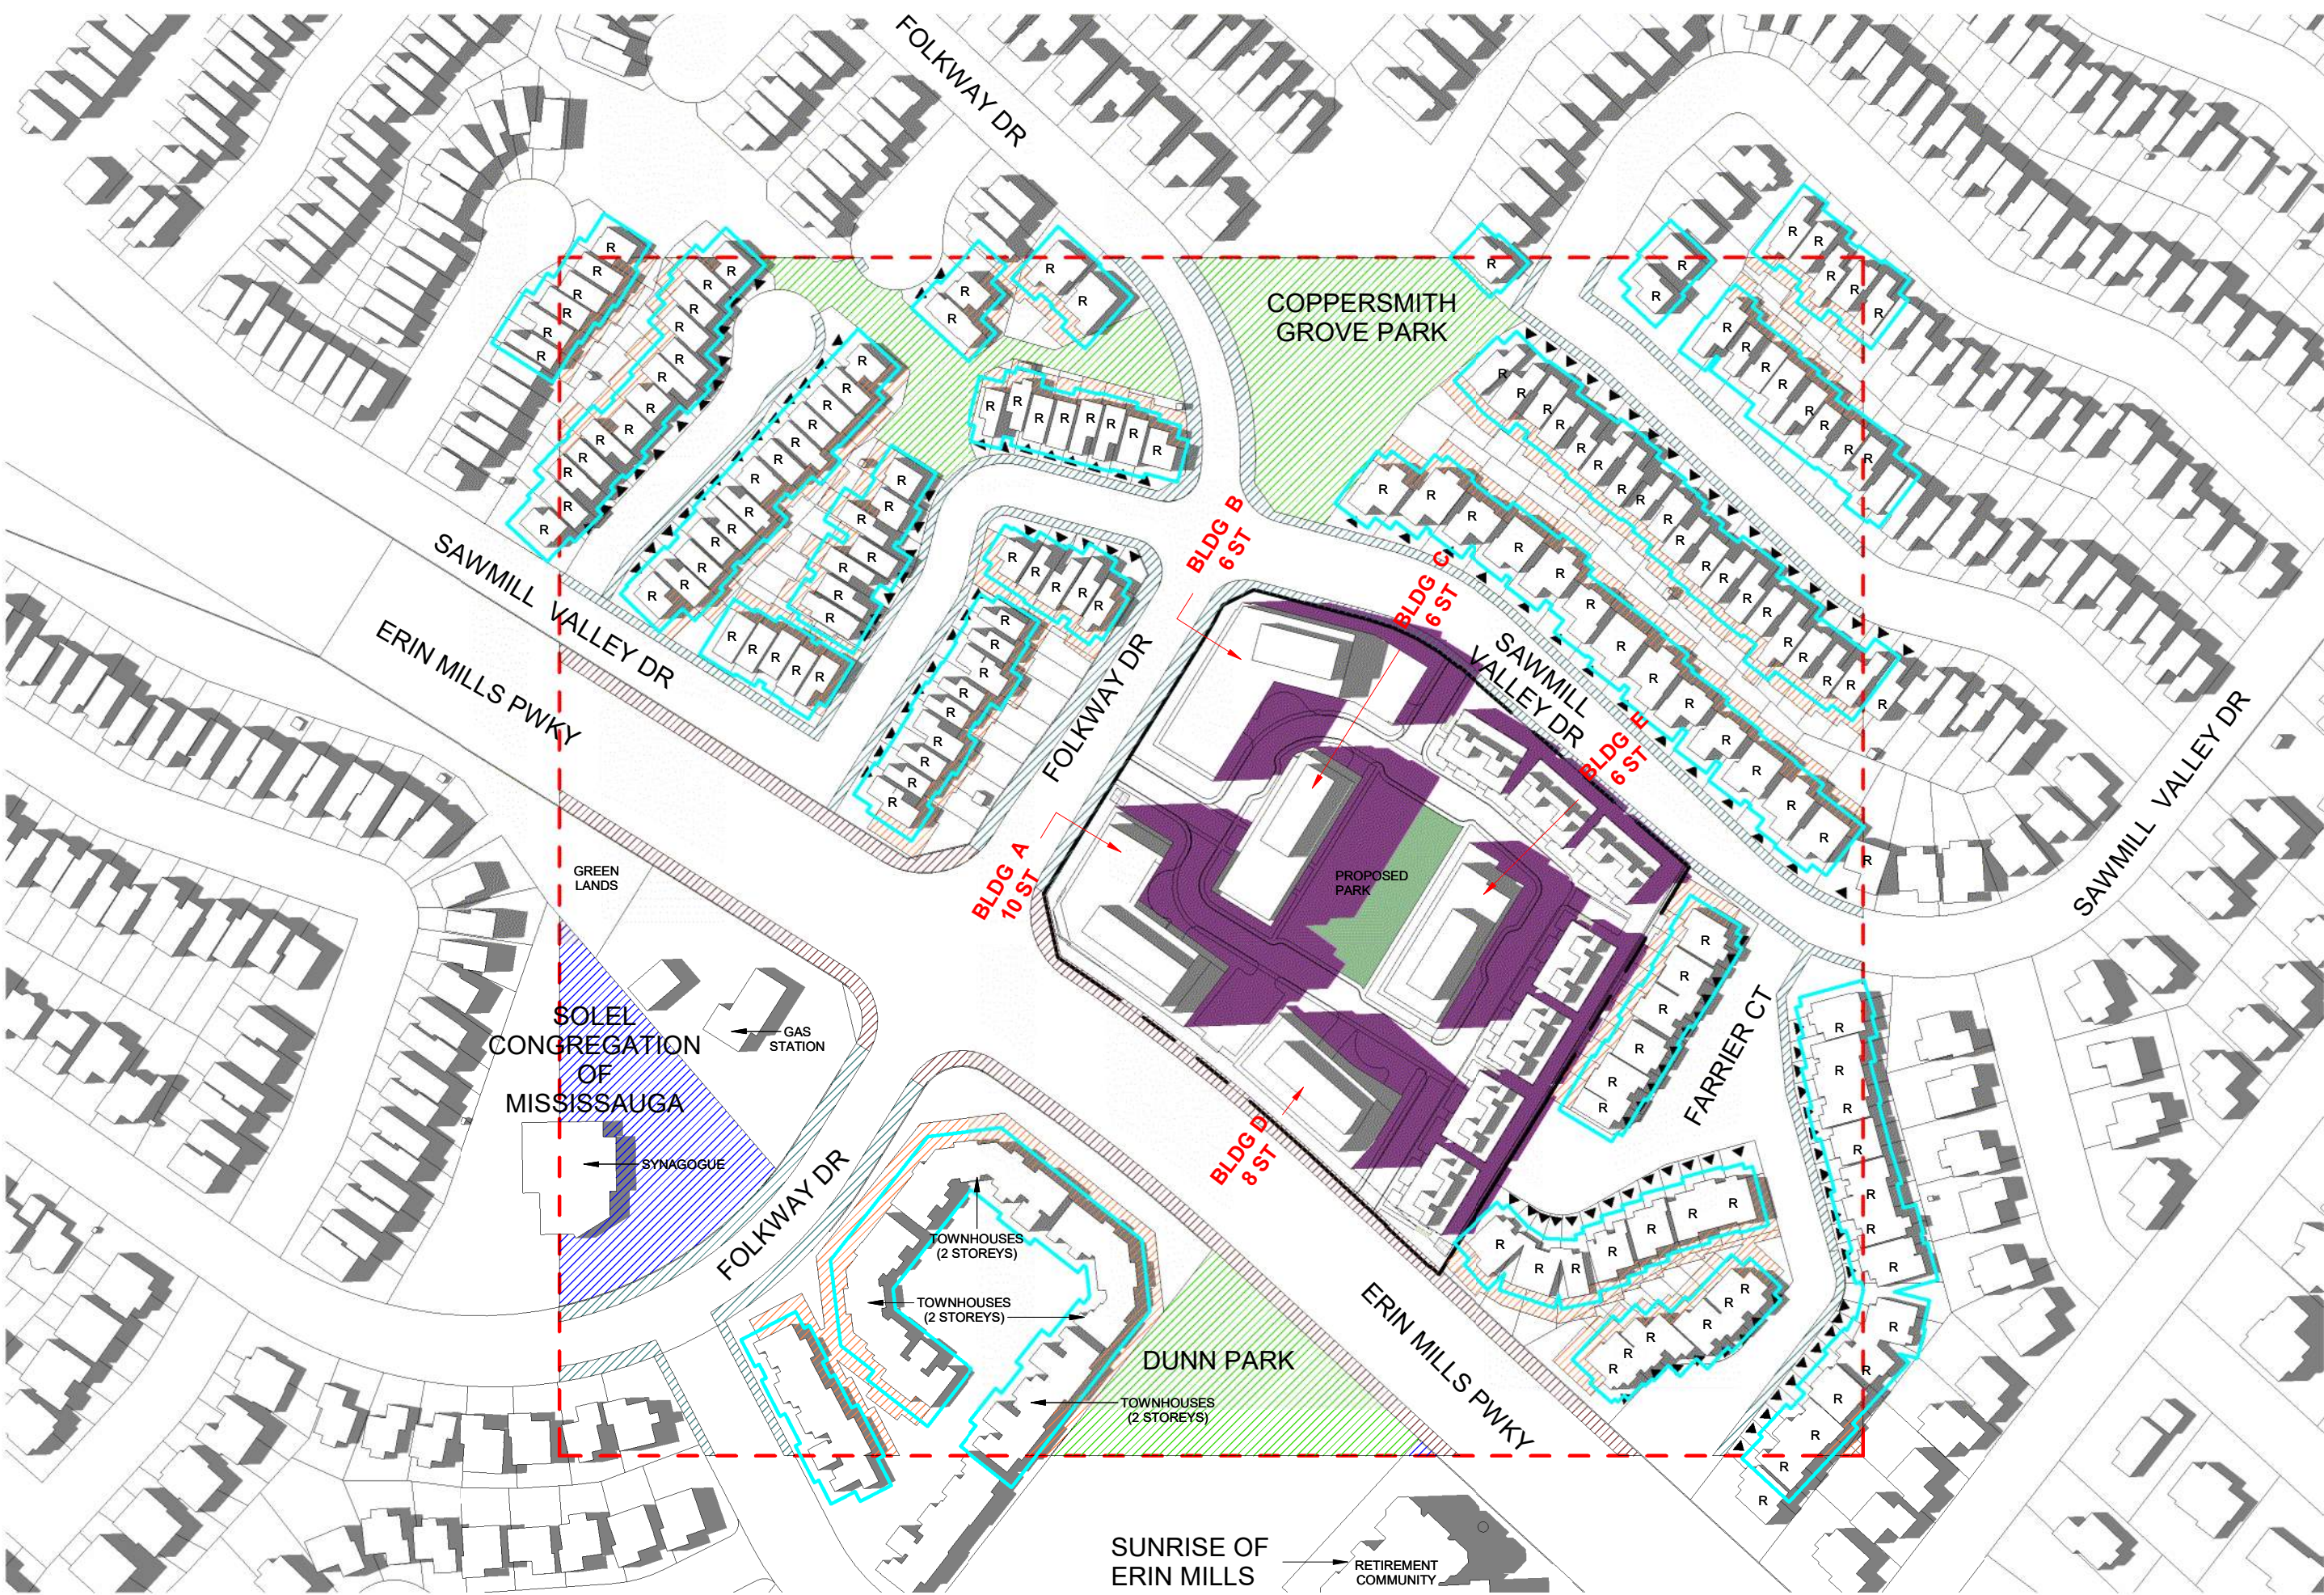

4 JUNE 21 - 1720 PM
SPA814 1 : 2000

TURNER FLEISCHER

Turner Fleischer Architects Inc.
67 Leslie Road
Toronto, ON M5B 2T8
T 416 425 2222
turnerfleischer.com

This drawing, as an instrument of service, is provided by and is the property of Turner Fleischer Architects Inc. The contractor must verify and accept responsibility for all dimensions and conditions on site and must notify Turner Fleischer Architects Inc. of any variations from the supplied information. This drawing is to be used for the purpose of the project only and is not responsible for the accuracy of survey, structural, mechanical, electrical, etc. information shown on this drawing. Refer to the appropriate consultant drawings before proceeding with the work. Contractor must conform to all applicable codes and requirements of all applicable laws and regulations. The contractor must assume full responsibility and bear costs for any corrections or damages resulting from this work.

SHADOW STUDY LEGEND

- SHADOWS OF PROPOSED DESIGN
- SHADOWS OF EXISTING BUILDINGS
- OVERLAP BETWEEN PROPOSED DESIGN SHADOW AND OTHER SHADOWS
- BASE MAP EXTENT* AS PER SHADOW STUDY STANDARDS (SHADOW IMPACT REGION)

CRITERIA 3.1

RESIDENTIAL PRIVATE OUTDOOR AMENITY SPACES

- FRONT BUILDING ENTRANCE
- NO IMPACT ZONE (7.5M FROM REAR WALL) OF LOW RISE RESIDENTIAL BUILDING

R - RESIDENTIAL LOW RISE BUILDING

CRITERIA 3.2

COMMUNAL OUTDOOR AMENITY SPACES

- TOTAL AREA (APPROXIMATE) OF COMMUNAL OUTDOOR SPACE

CRITERIA 3.3

PUBLIC REALM - OPPOSITE BOULEVARDS

- OPEN SPACES AND PARKS
- LOW AND MEDIUM DENSITY RESIDENTIAL STREETS
- MIXED USE, COMMERCIAL, EMPLOYMENT AND HIGH DENSITY RESIDENTIAL STREETS

CRITERIA 3.5

IMPACT ON USE OF SOLAR ENERGY

- 3M OFFSET FROM LOW RISE RESIDENTIAL BUILDING

*AT LEAST 4 X HEIGHT OF BUILDING TO NORTH, EAST AND WEST; 1.5 X BUILDING HEIGHT TO SOUTH
PREPARED BY TULSI VADALIA
NOTE: ASSUMING SITE IS FLAT AND IS AT +158.0M

1	2022-08-22	OFFICIAL PLAN AND REZONING SUBMISSION	AYU
#	DATE	DESCRIPTION	BY

PROJECT
4099 Erin Mills Parkway, Mississauga, ON

DRAWINGS
SHADOW STUDIES_JUNE

PROJECT NO.
19.001
PROJECT DATE
2022-08-26
DRAWN BY
JMS
CHECKED BY
AYU
SCALE
As indicated



DRAWING NO.
SPA814
REV
1

