


PARKING LEGEND

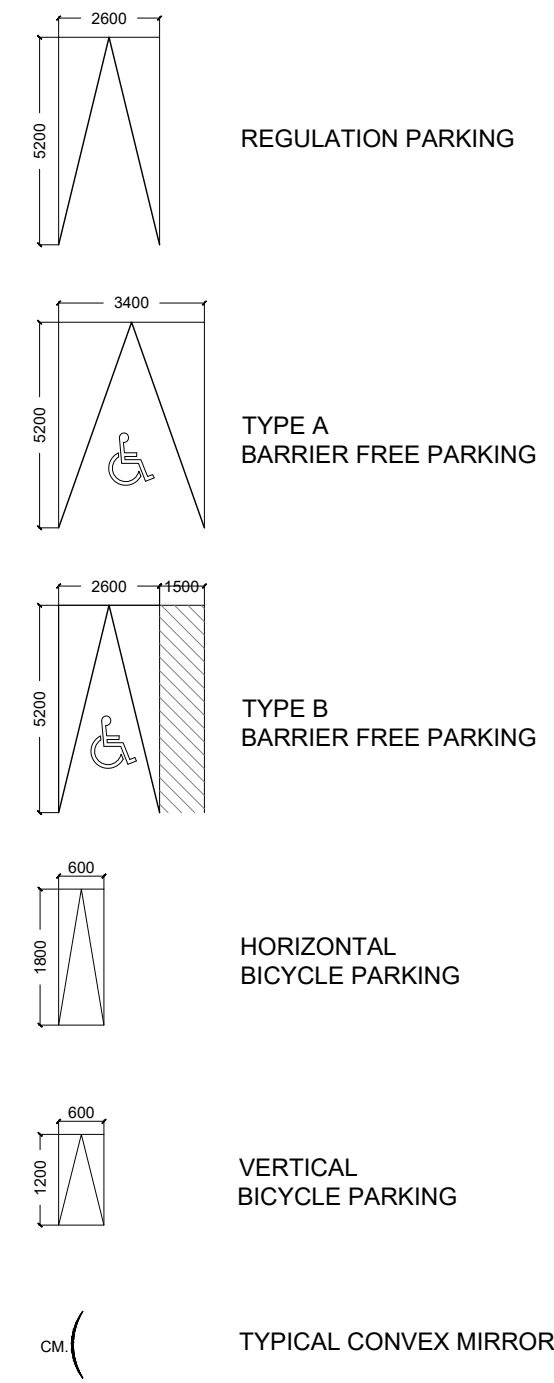


02	RE-ISSUED FOR OPA / REZONING	28 OCT 2022
01	ISSUED FOR OPA / REZONING	17 DEC 2021
No.	Revisions	Date

"ALL DRAWINGS, SPECIFICATIONS AND RELATED DOCUMENTS ARE THE COPYRIGHT PROPERTY OF THE ARCHITECT AND MUST BE RETURNED UPON REQUEST. REPRODUCTION OF DRAWINGS, SPECIFICATIONS AND RELATED DOCUMENTS IN PART OR WHOLE IS FORBIDDEN WITHOUT THE ARCHITECT'S WRITTEN PERMISSION."

CONTRACTOR MUST CHECK AND VERIFY ALL DIMENSIONS ON THE JOB.

COREARCHITECTS
 130 QUEENS QUAY EAST, SUITE 700, WEST TOWER
 TORONTO, ON CANADA M5A 0P6
 T +1 416 343 0400 • F +1 416 343 0401
 INFO@COREARCHITECTS.COM
 WWW.COREARCHITECTS.COM

10 WEST GO
 MISSISSAUGA, ONTARIO
 APP NO: 02DOPA 22-3-111

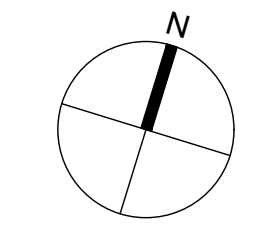

Drawn SK	Scale 1:150
Checked DL, CY	Date 24 OCT 2022

Title
P5.5 PARKING LEVEL

Project No. 21-182	Drawing No. A200
-----------------------	----------------------------