




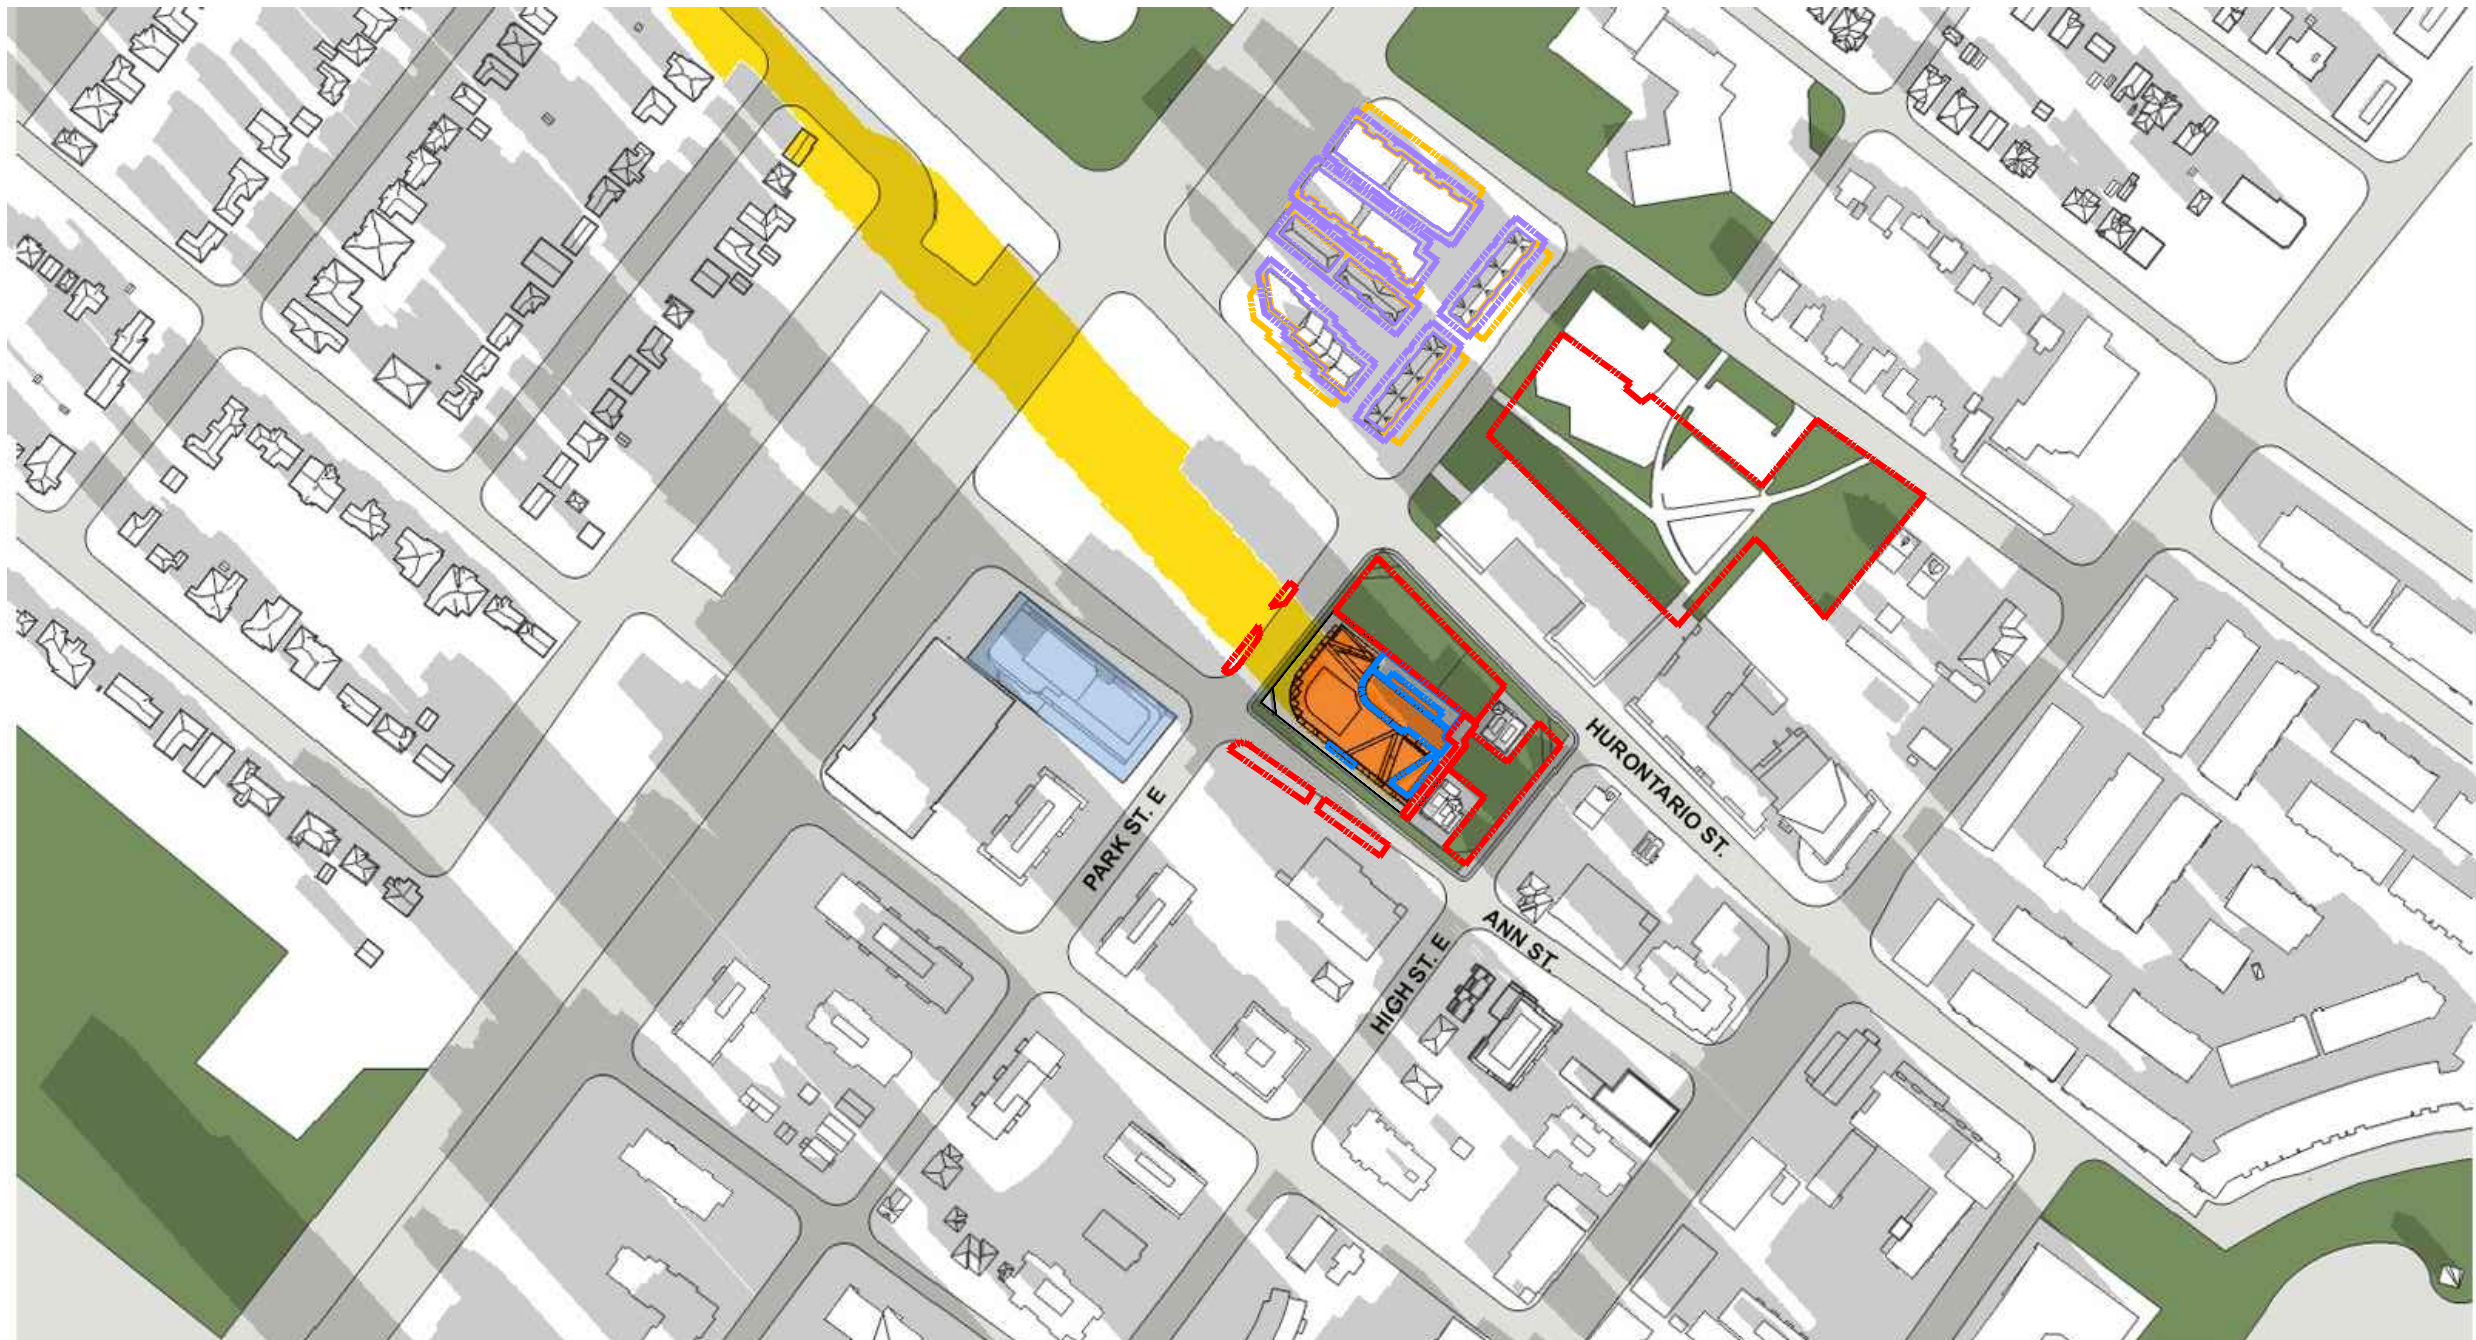


DECEMBER 21, 9:19

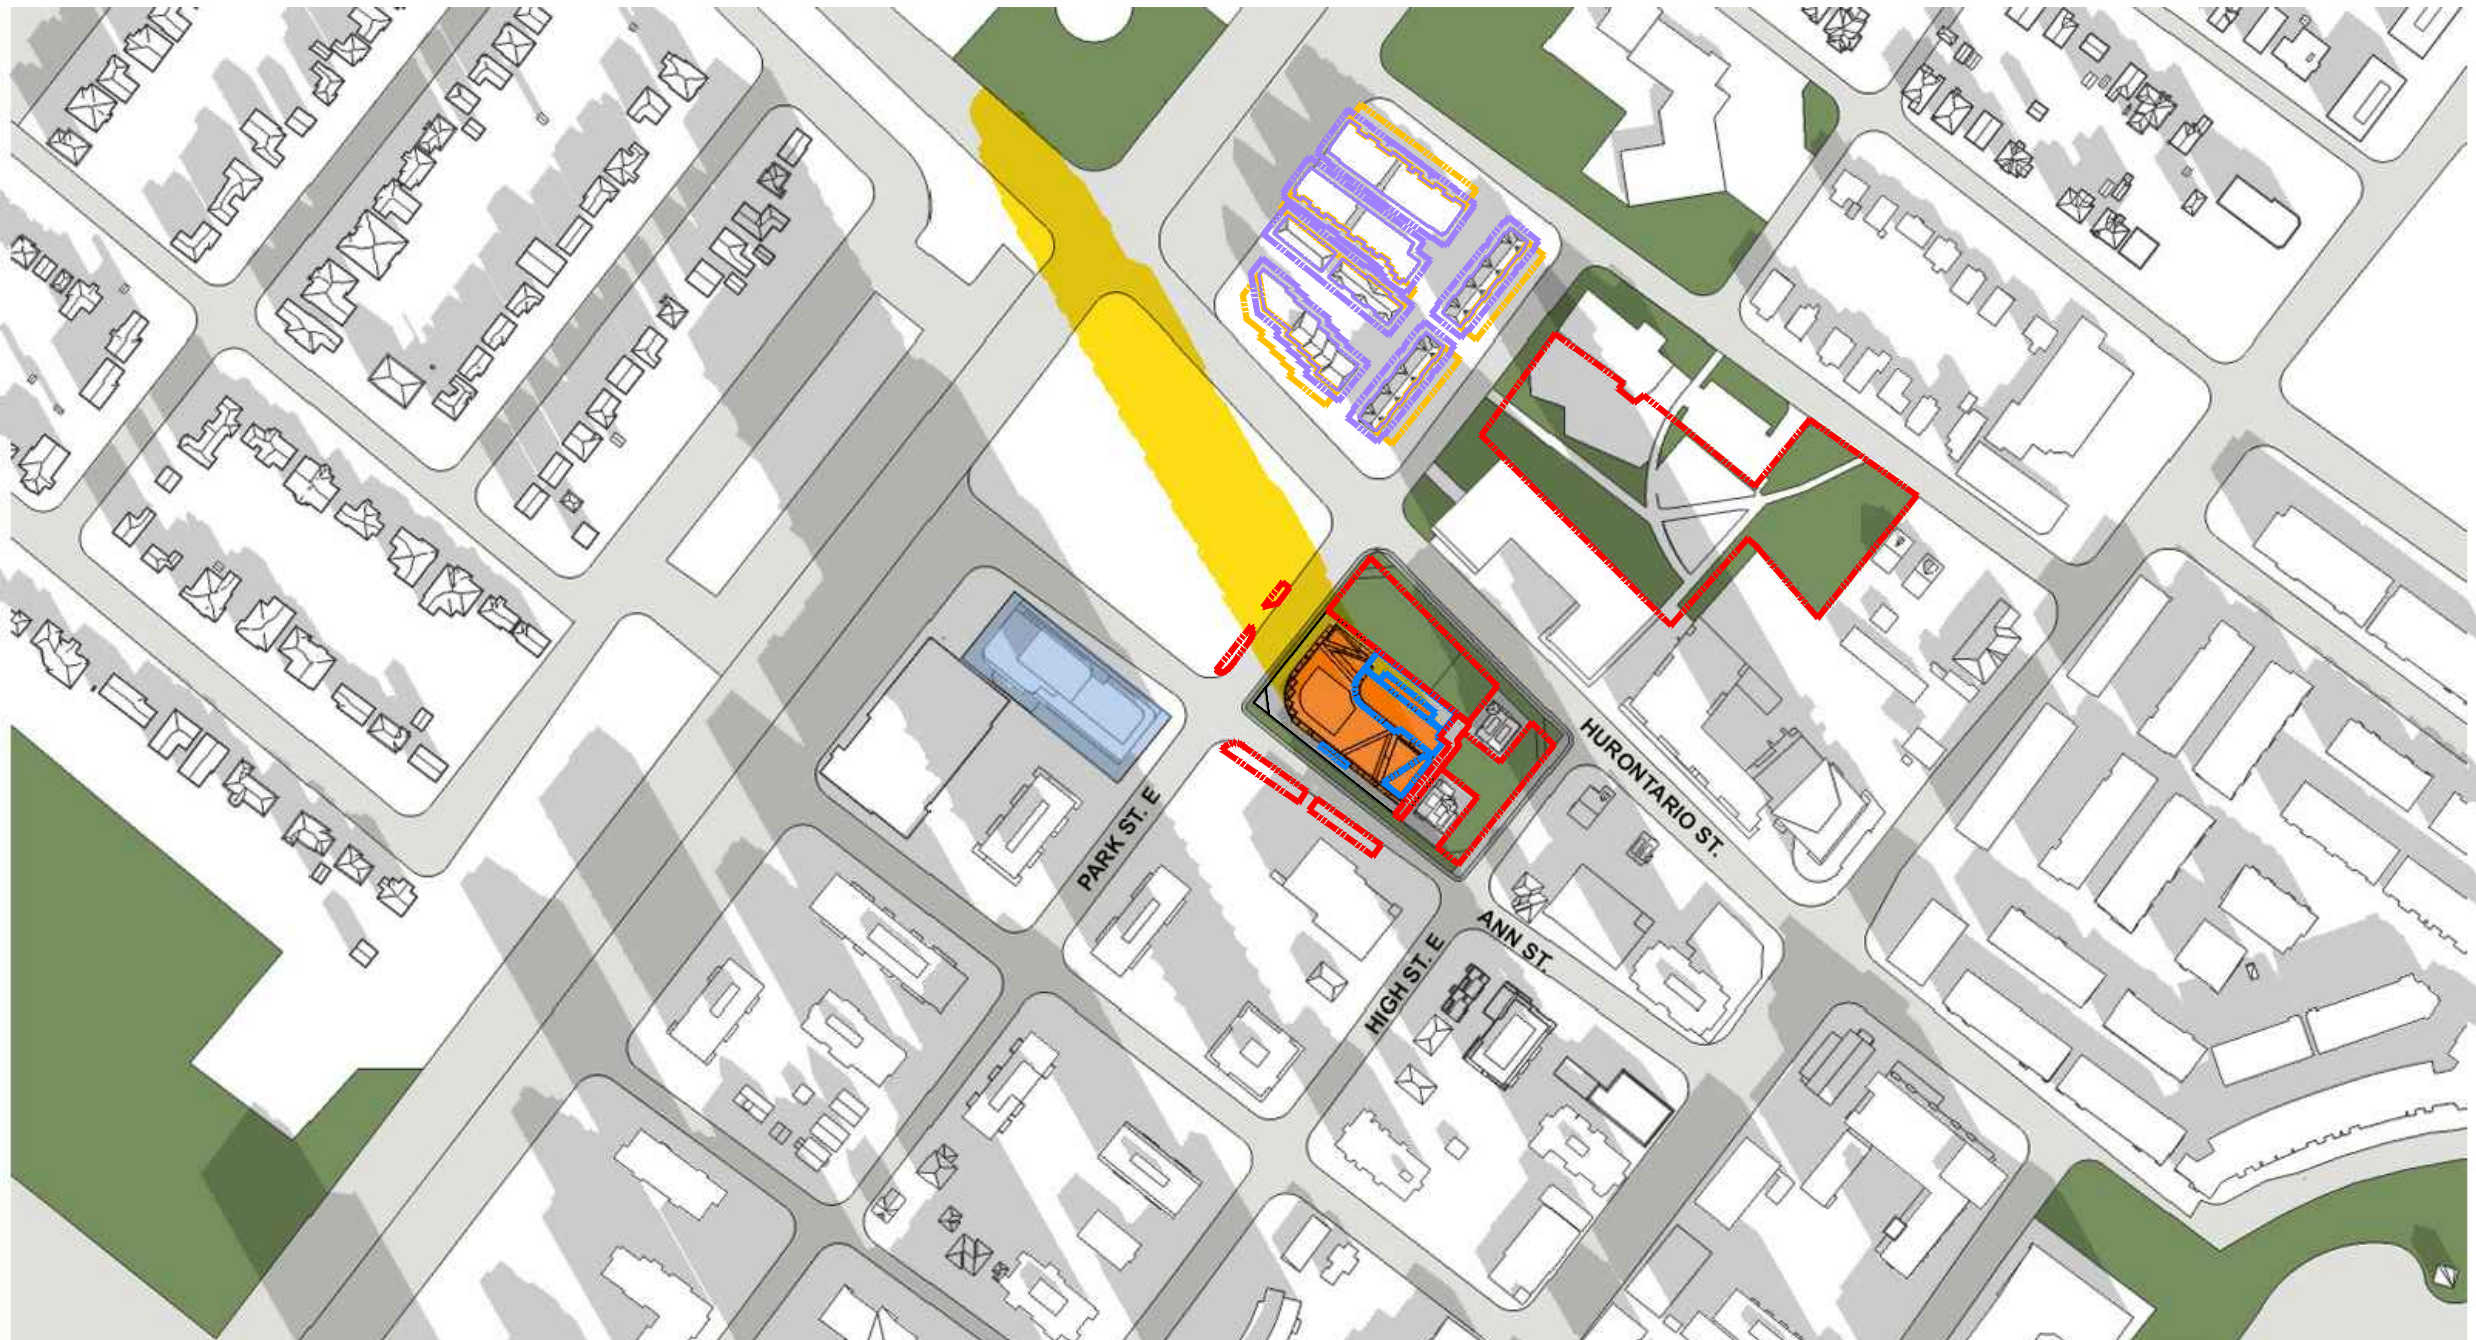


DECEMBER 21, 10:17

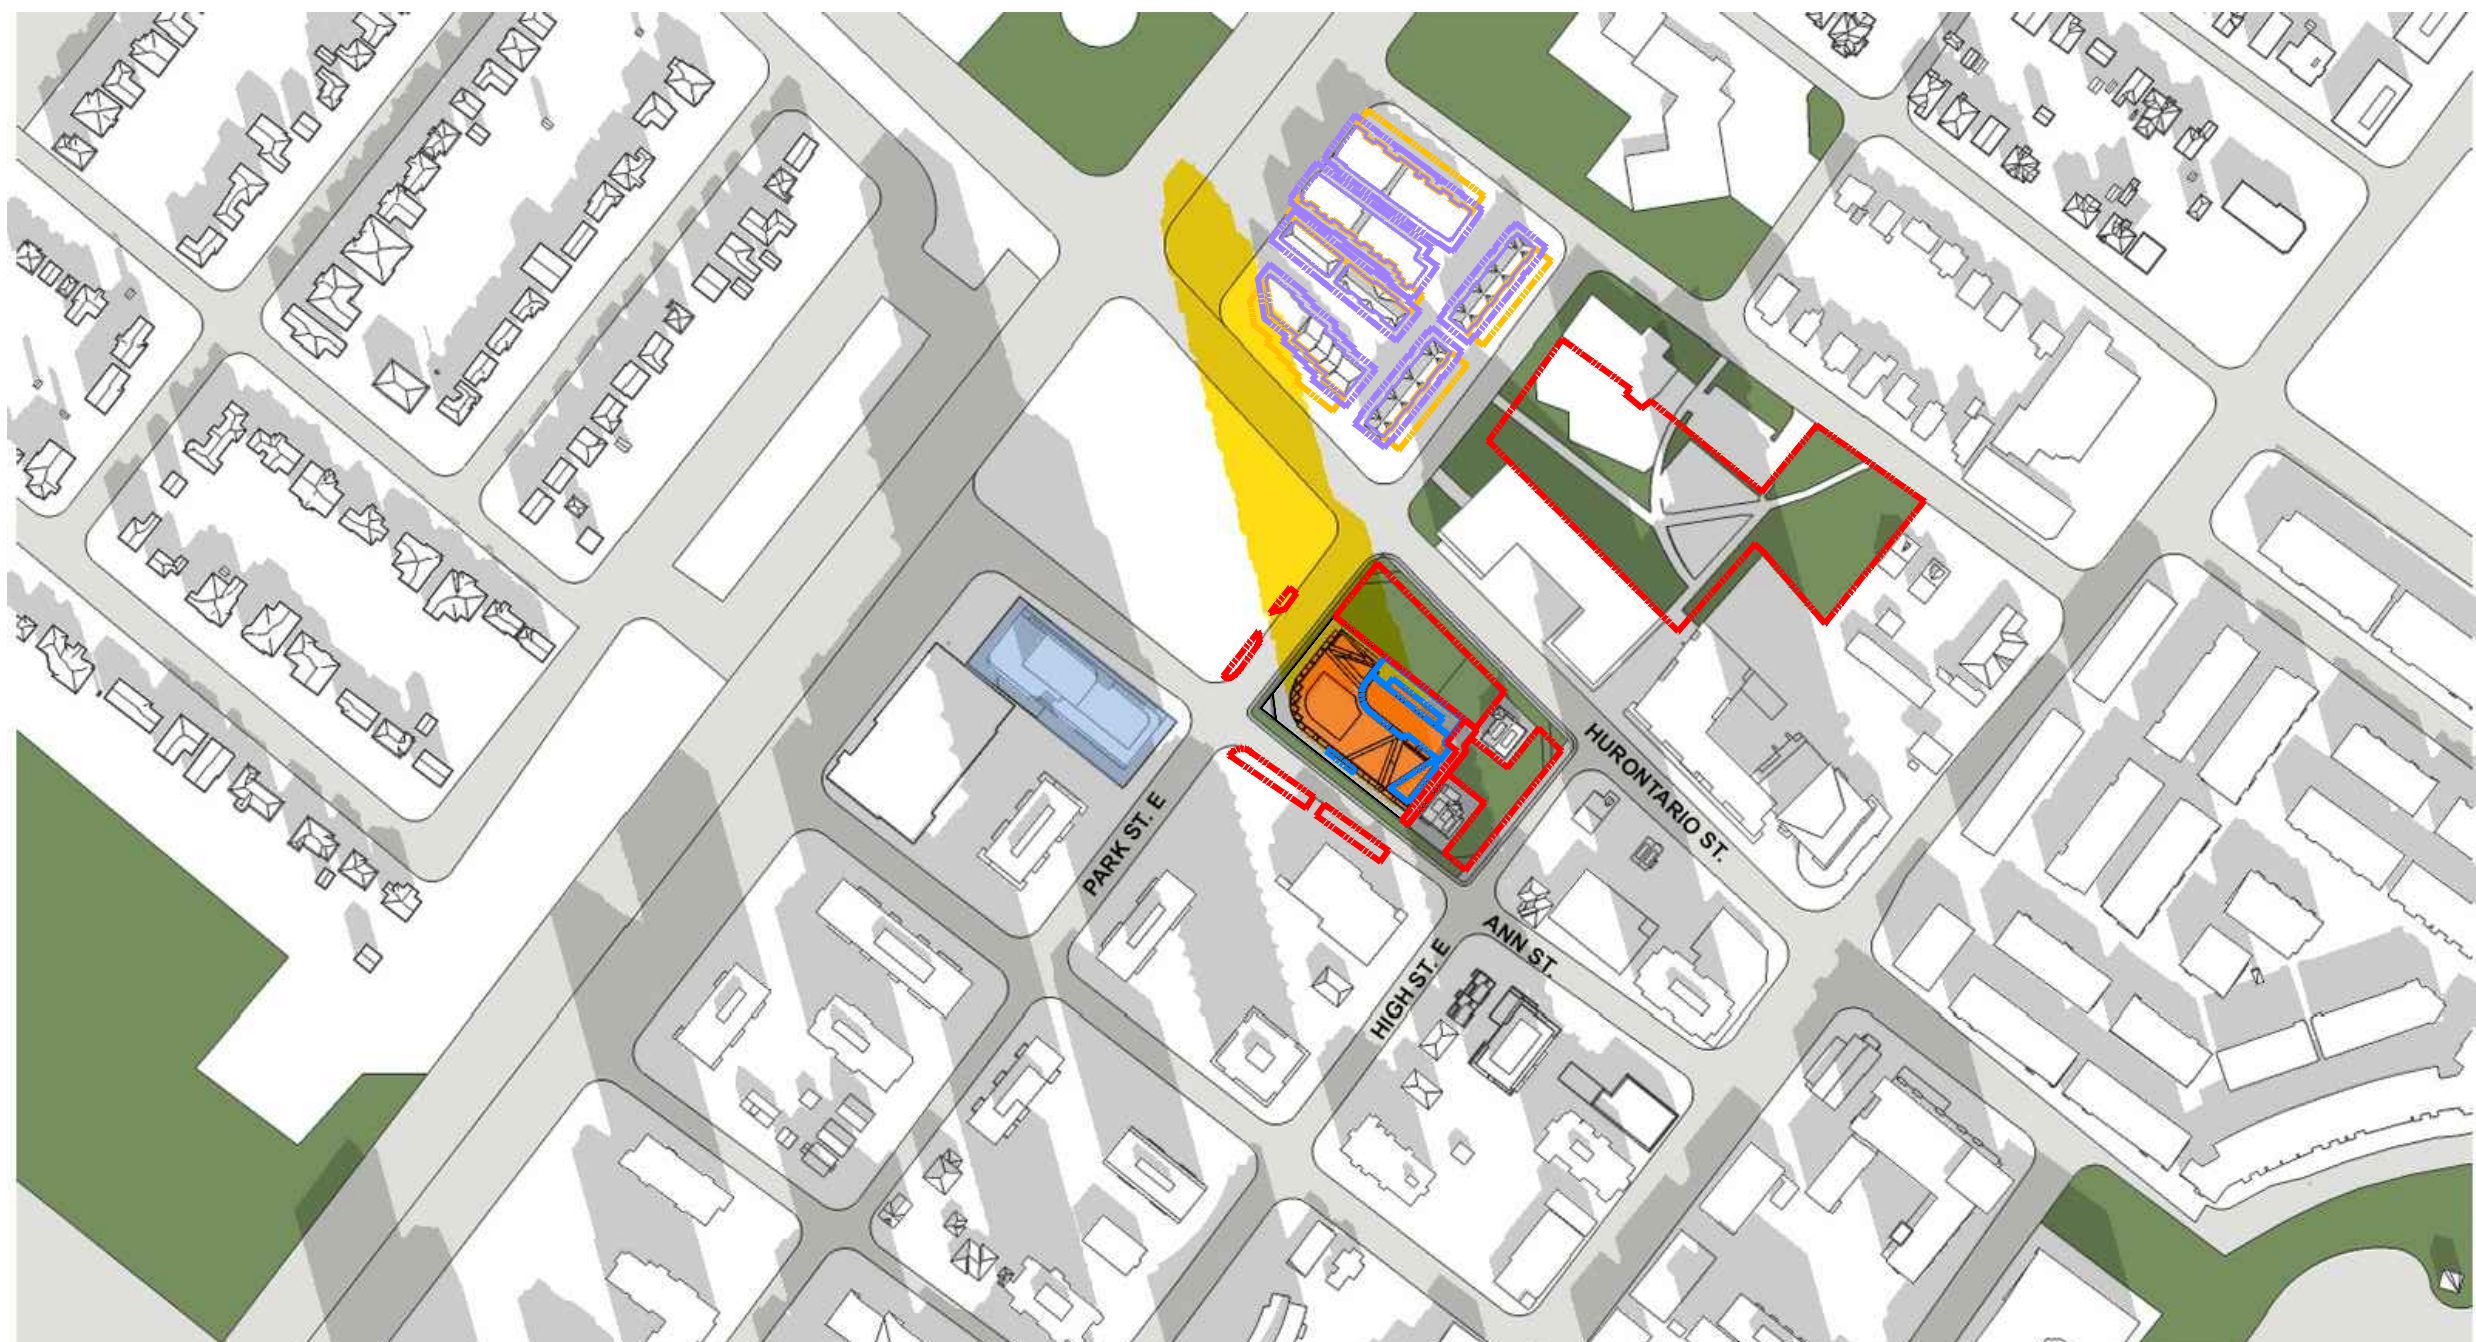


DECEMBER 21, 11:17

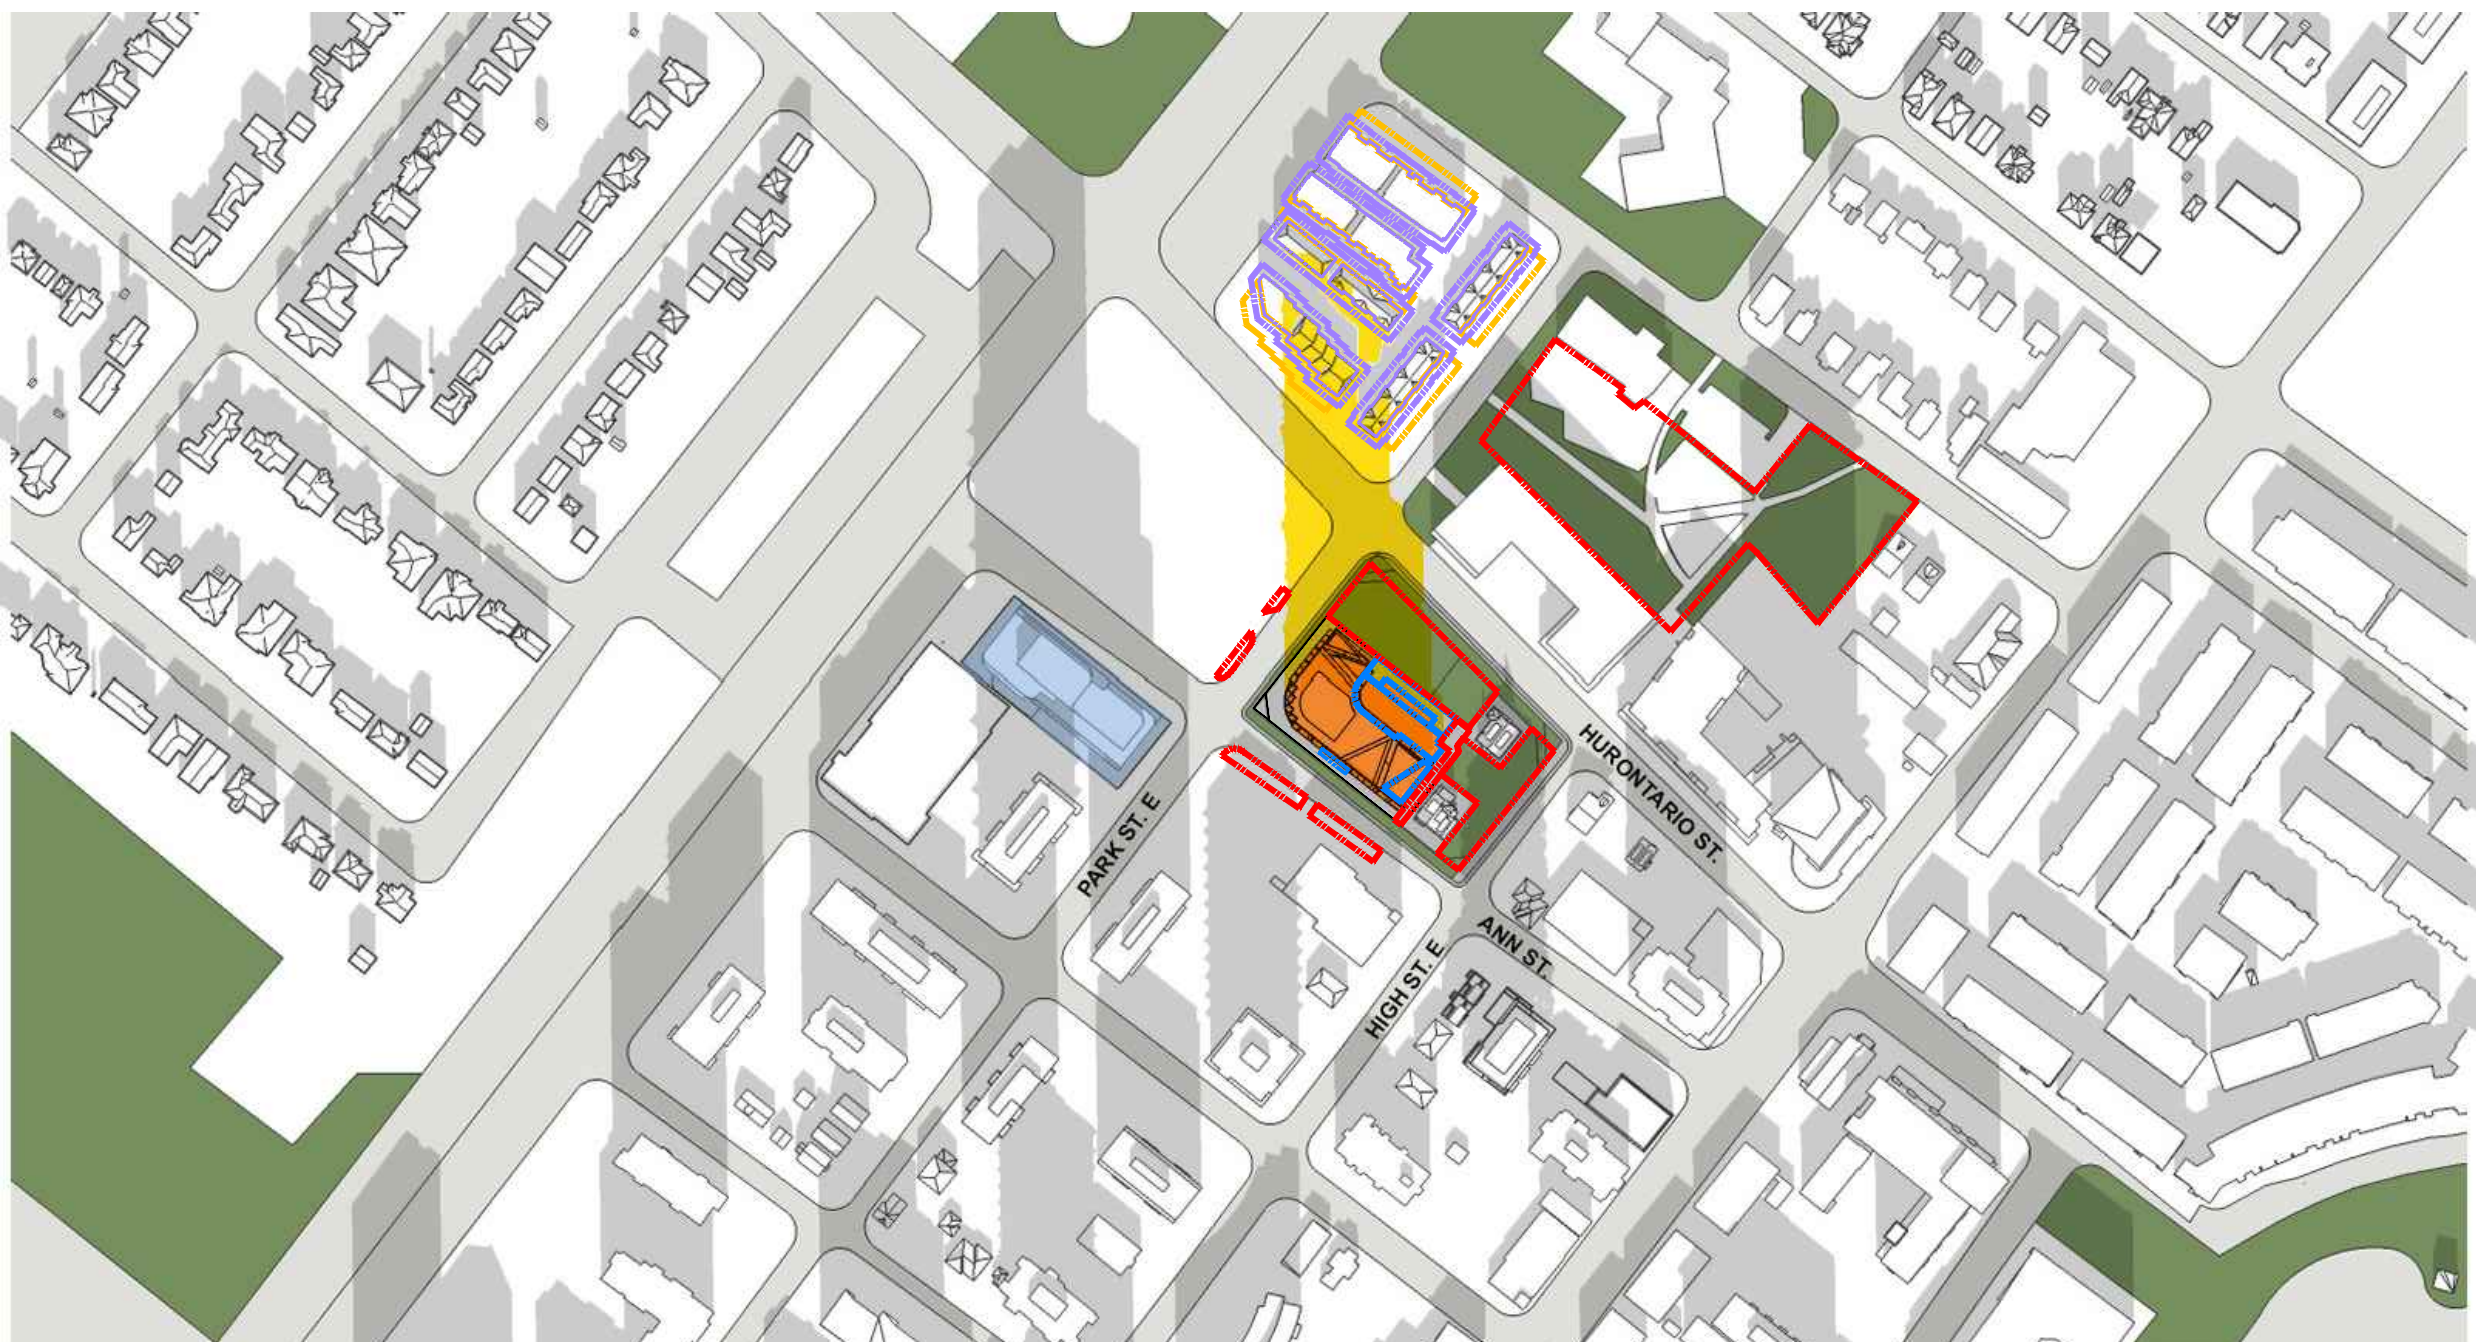

DECEMBER 21, 12:17

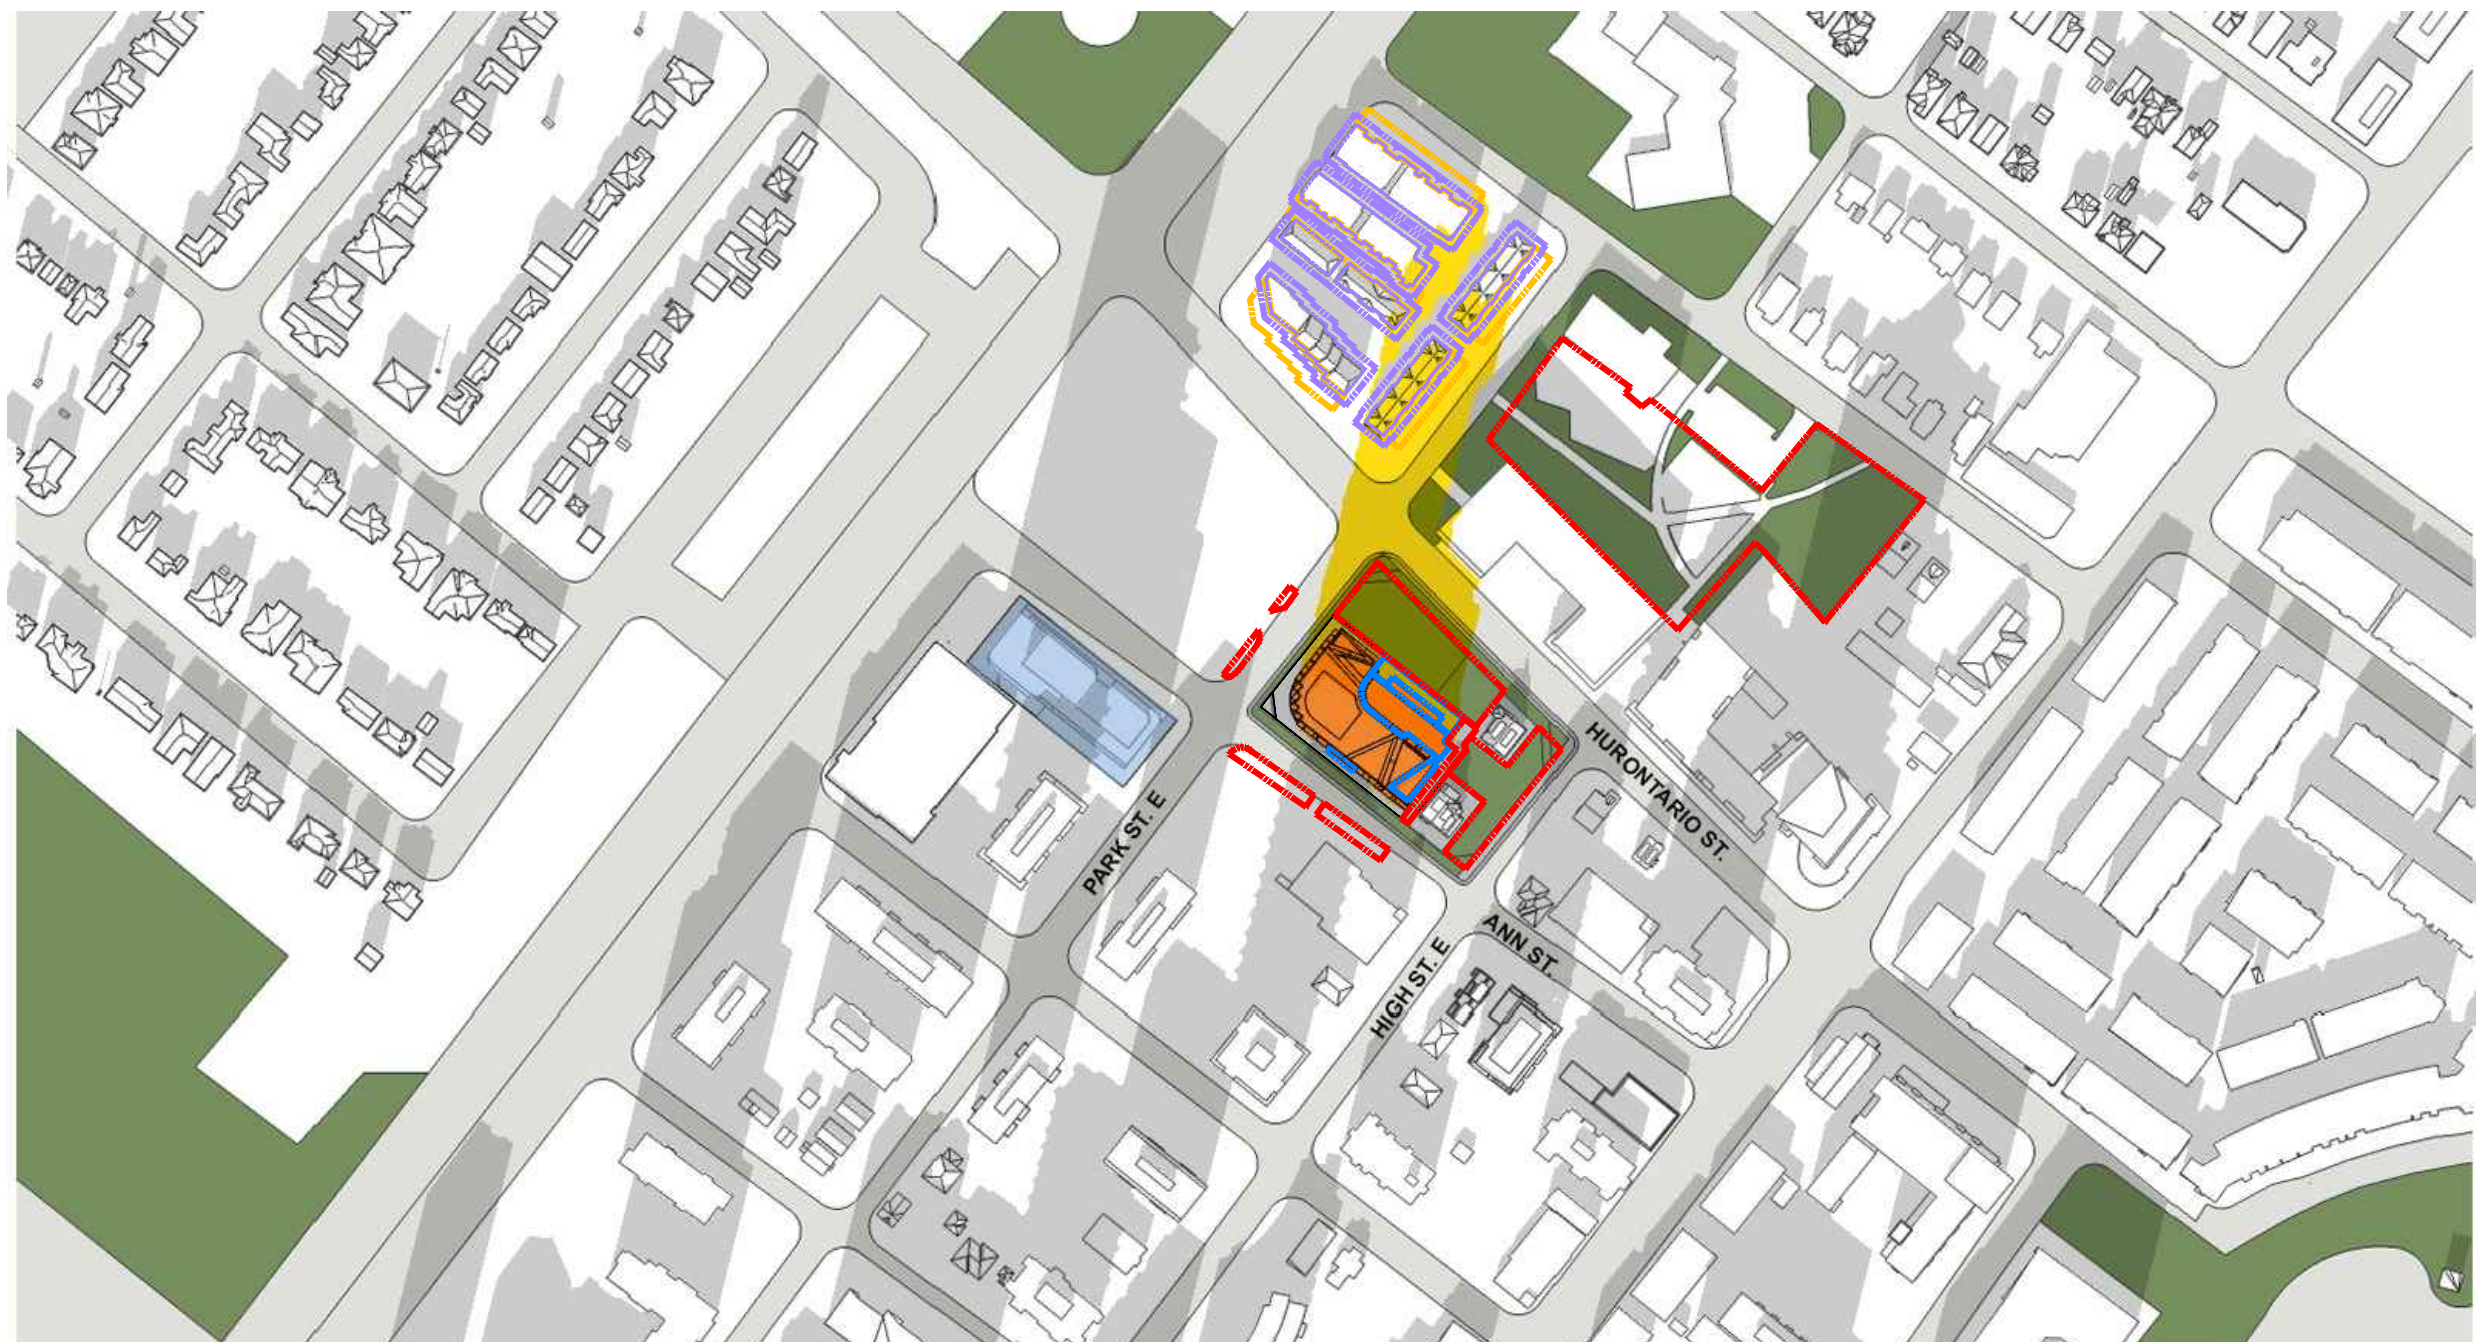

DECEMBER 21, 13:17

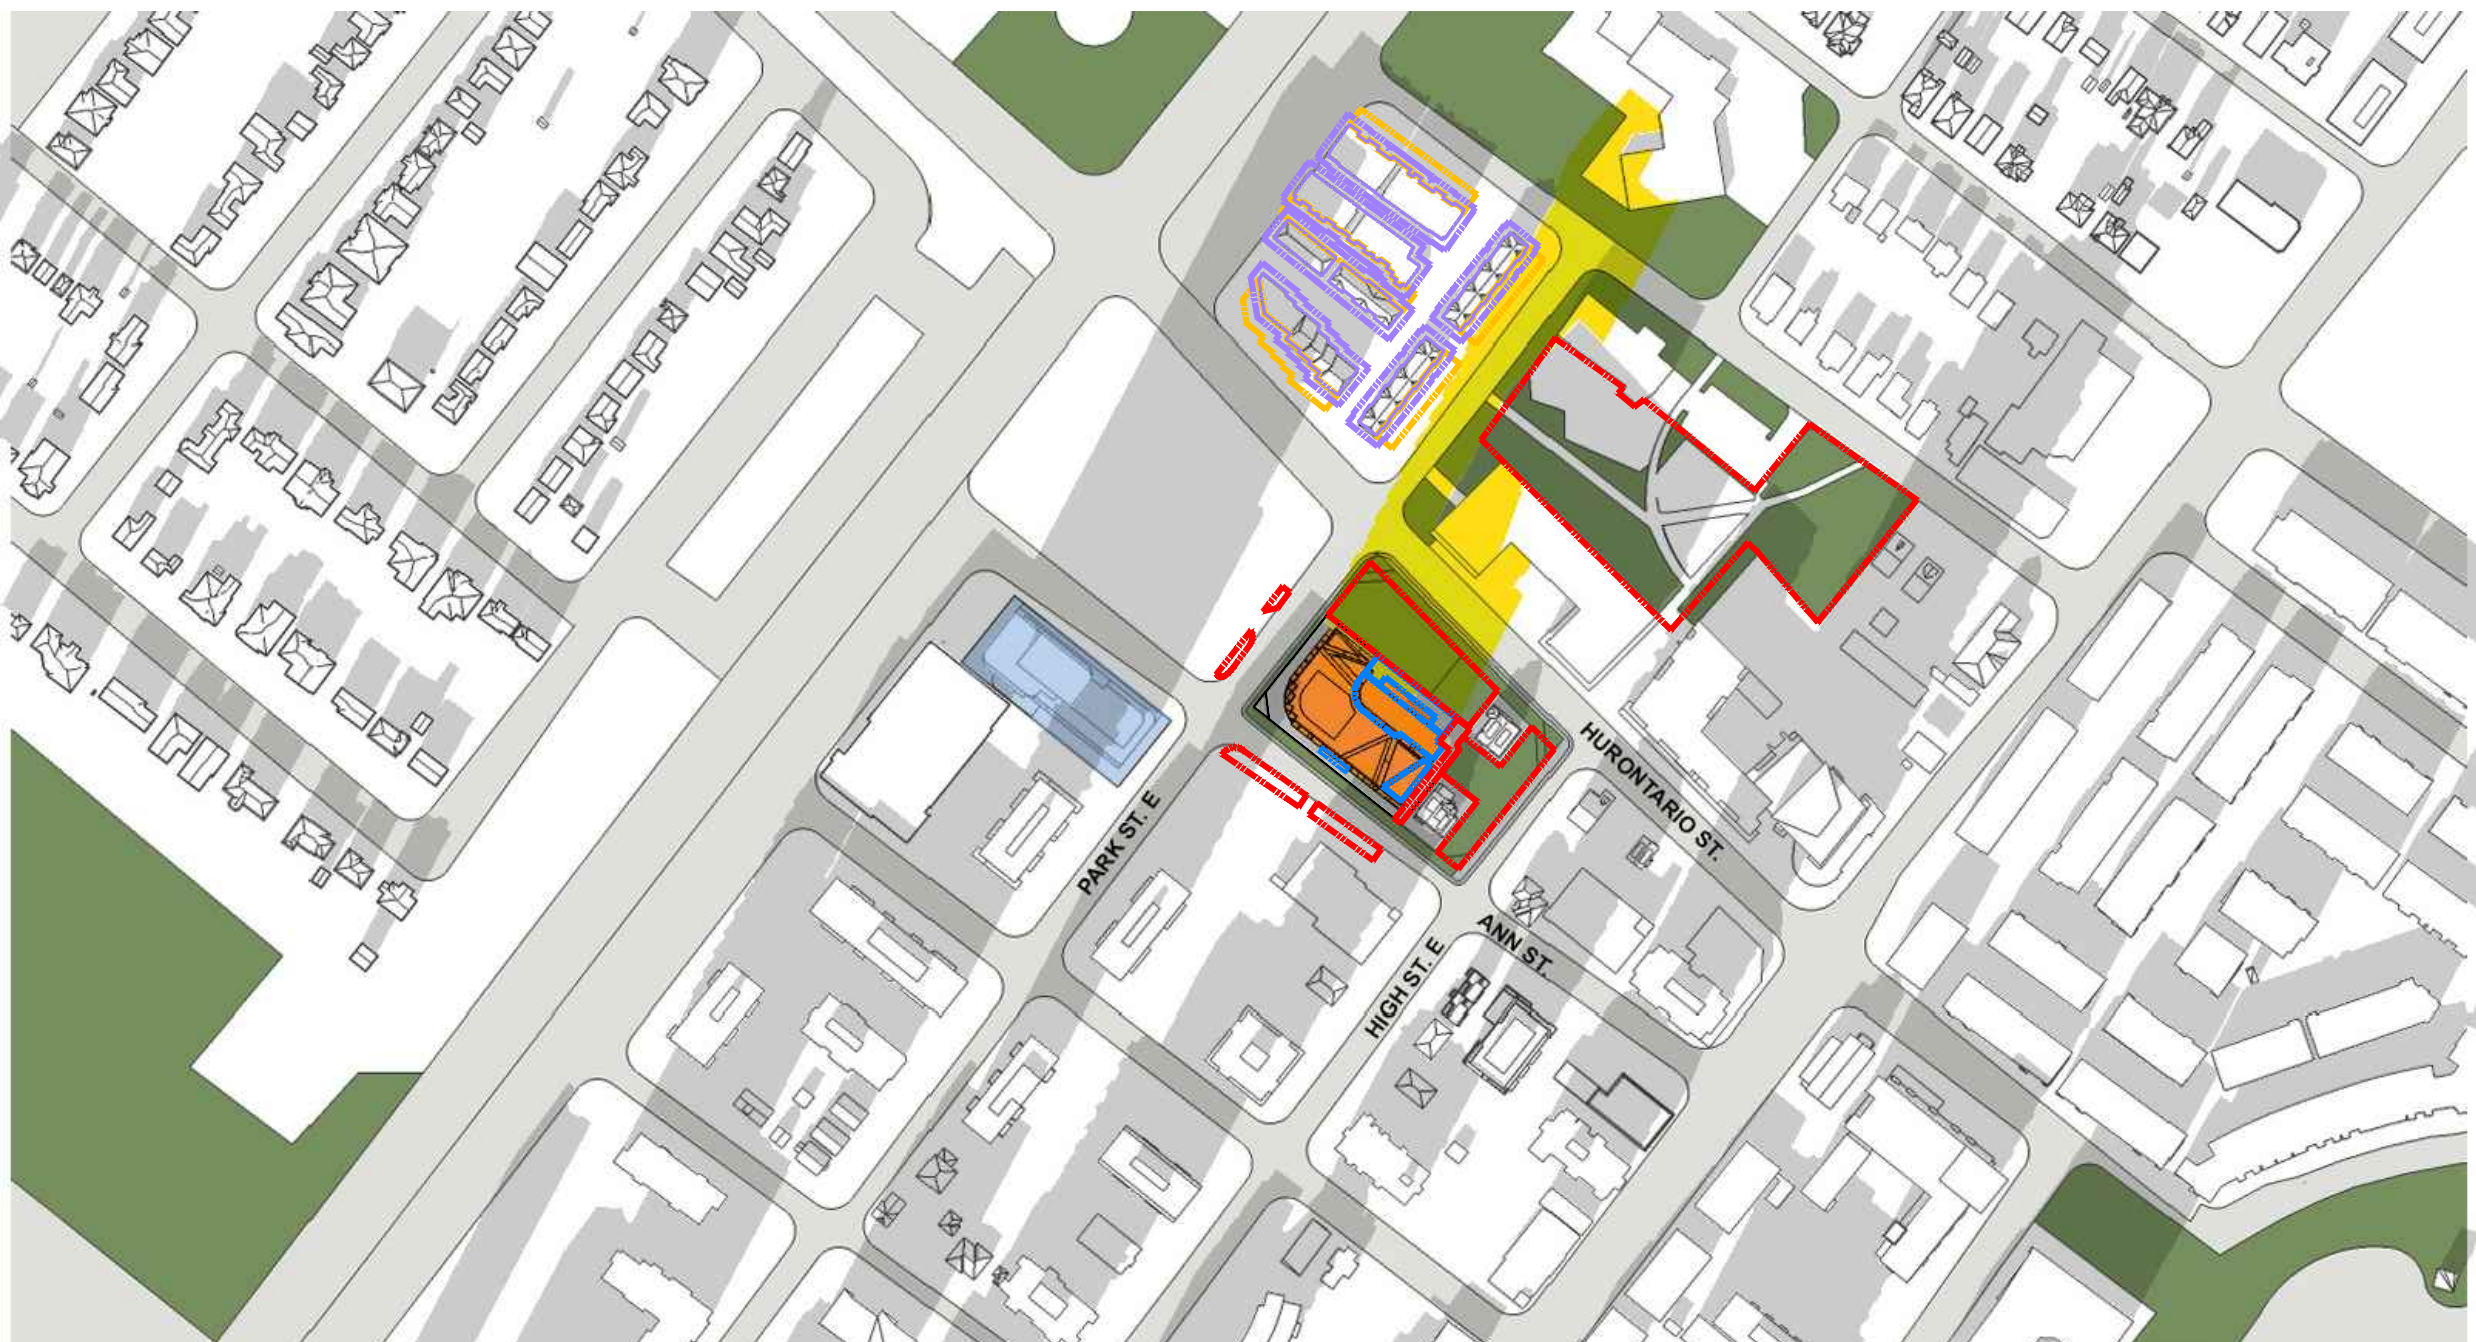

DECEMBER 21, 14:17

LEGEND:

- INCREMENTAL SHADOW
- UNDER CONSTRUCTION
- OPEN SPACES
- RESIDENTIAL PRIVATE OUTDOOR AMENITY SPACE
- COMMUNAL OUTDOOR AMENITY AREAS
- PUBLIC REALM
- BUILDING FACES TO ALLOW FOR THE POSSIBILITY OF USING SOLAR ENERGY

02	RE-ISSUED FOR OPA / REZONING	28 OCT 2022
01	ISSUED FOR OPA / REZONING	17 DEC 2021


No.	Revisions	Date
01	ISSUED FOR OPA / REZONING	17 DEC 2021

ALL DRAWINGS, SPECIFICATIONS AND RELATED DOCUMENTS ARE THE COPYRIGHT PROPERTY OF THE ARCHITECT AND MUST BE RETURNED UPON REQUEST. REPRODUCTION OF DRAWINGS, SPECIFICATIONS AND RELATED DOCUMENTS IN PART OR WHOLE IS FORBIDDEN WITHOUT THE ARCHITECT'S WRITTEN PERMISSION.

CONTRACTOR MUST CHECK AND VERIFY ALL DIMENSIONS ON THE JOB.

COREARCHITECTS
130 QUEENS QUAY EAST, SUITE 700, WEST TOWER
TORONTO, ON CANADA M5A 0P6
T +1 416 343 0400 • F +1 416 343 0401
INFO@COREARCHITECTS.COM
WWW.COREARCHITECTS.COM

10 WEST GO
MISSISSAUGA, ONTARIO
APP NO. 02/OPA 22-3 W1

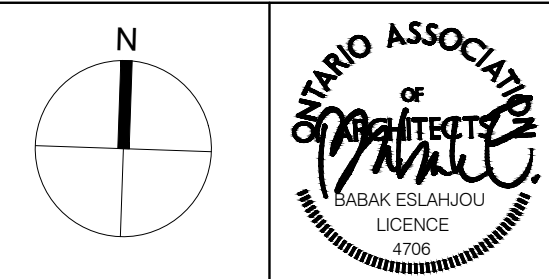

Drawn: PR	Scale:
Checked: DL, CY	Date: 24 OCT 2022

Title:
INCREMENTAL SHADOW STUDY

Project No. 21-182	Drawing No. A101.f
-----------------------	-----------------------