


PHASE 2 / N-E VIEW

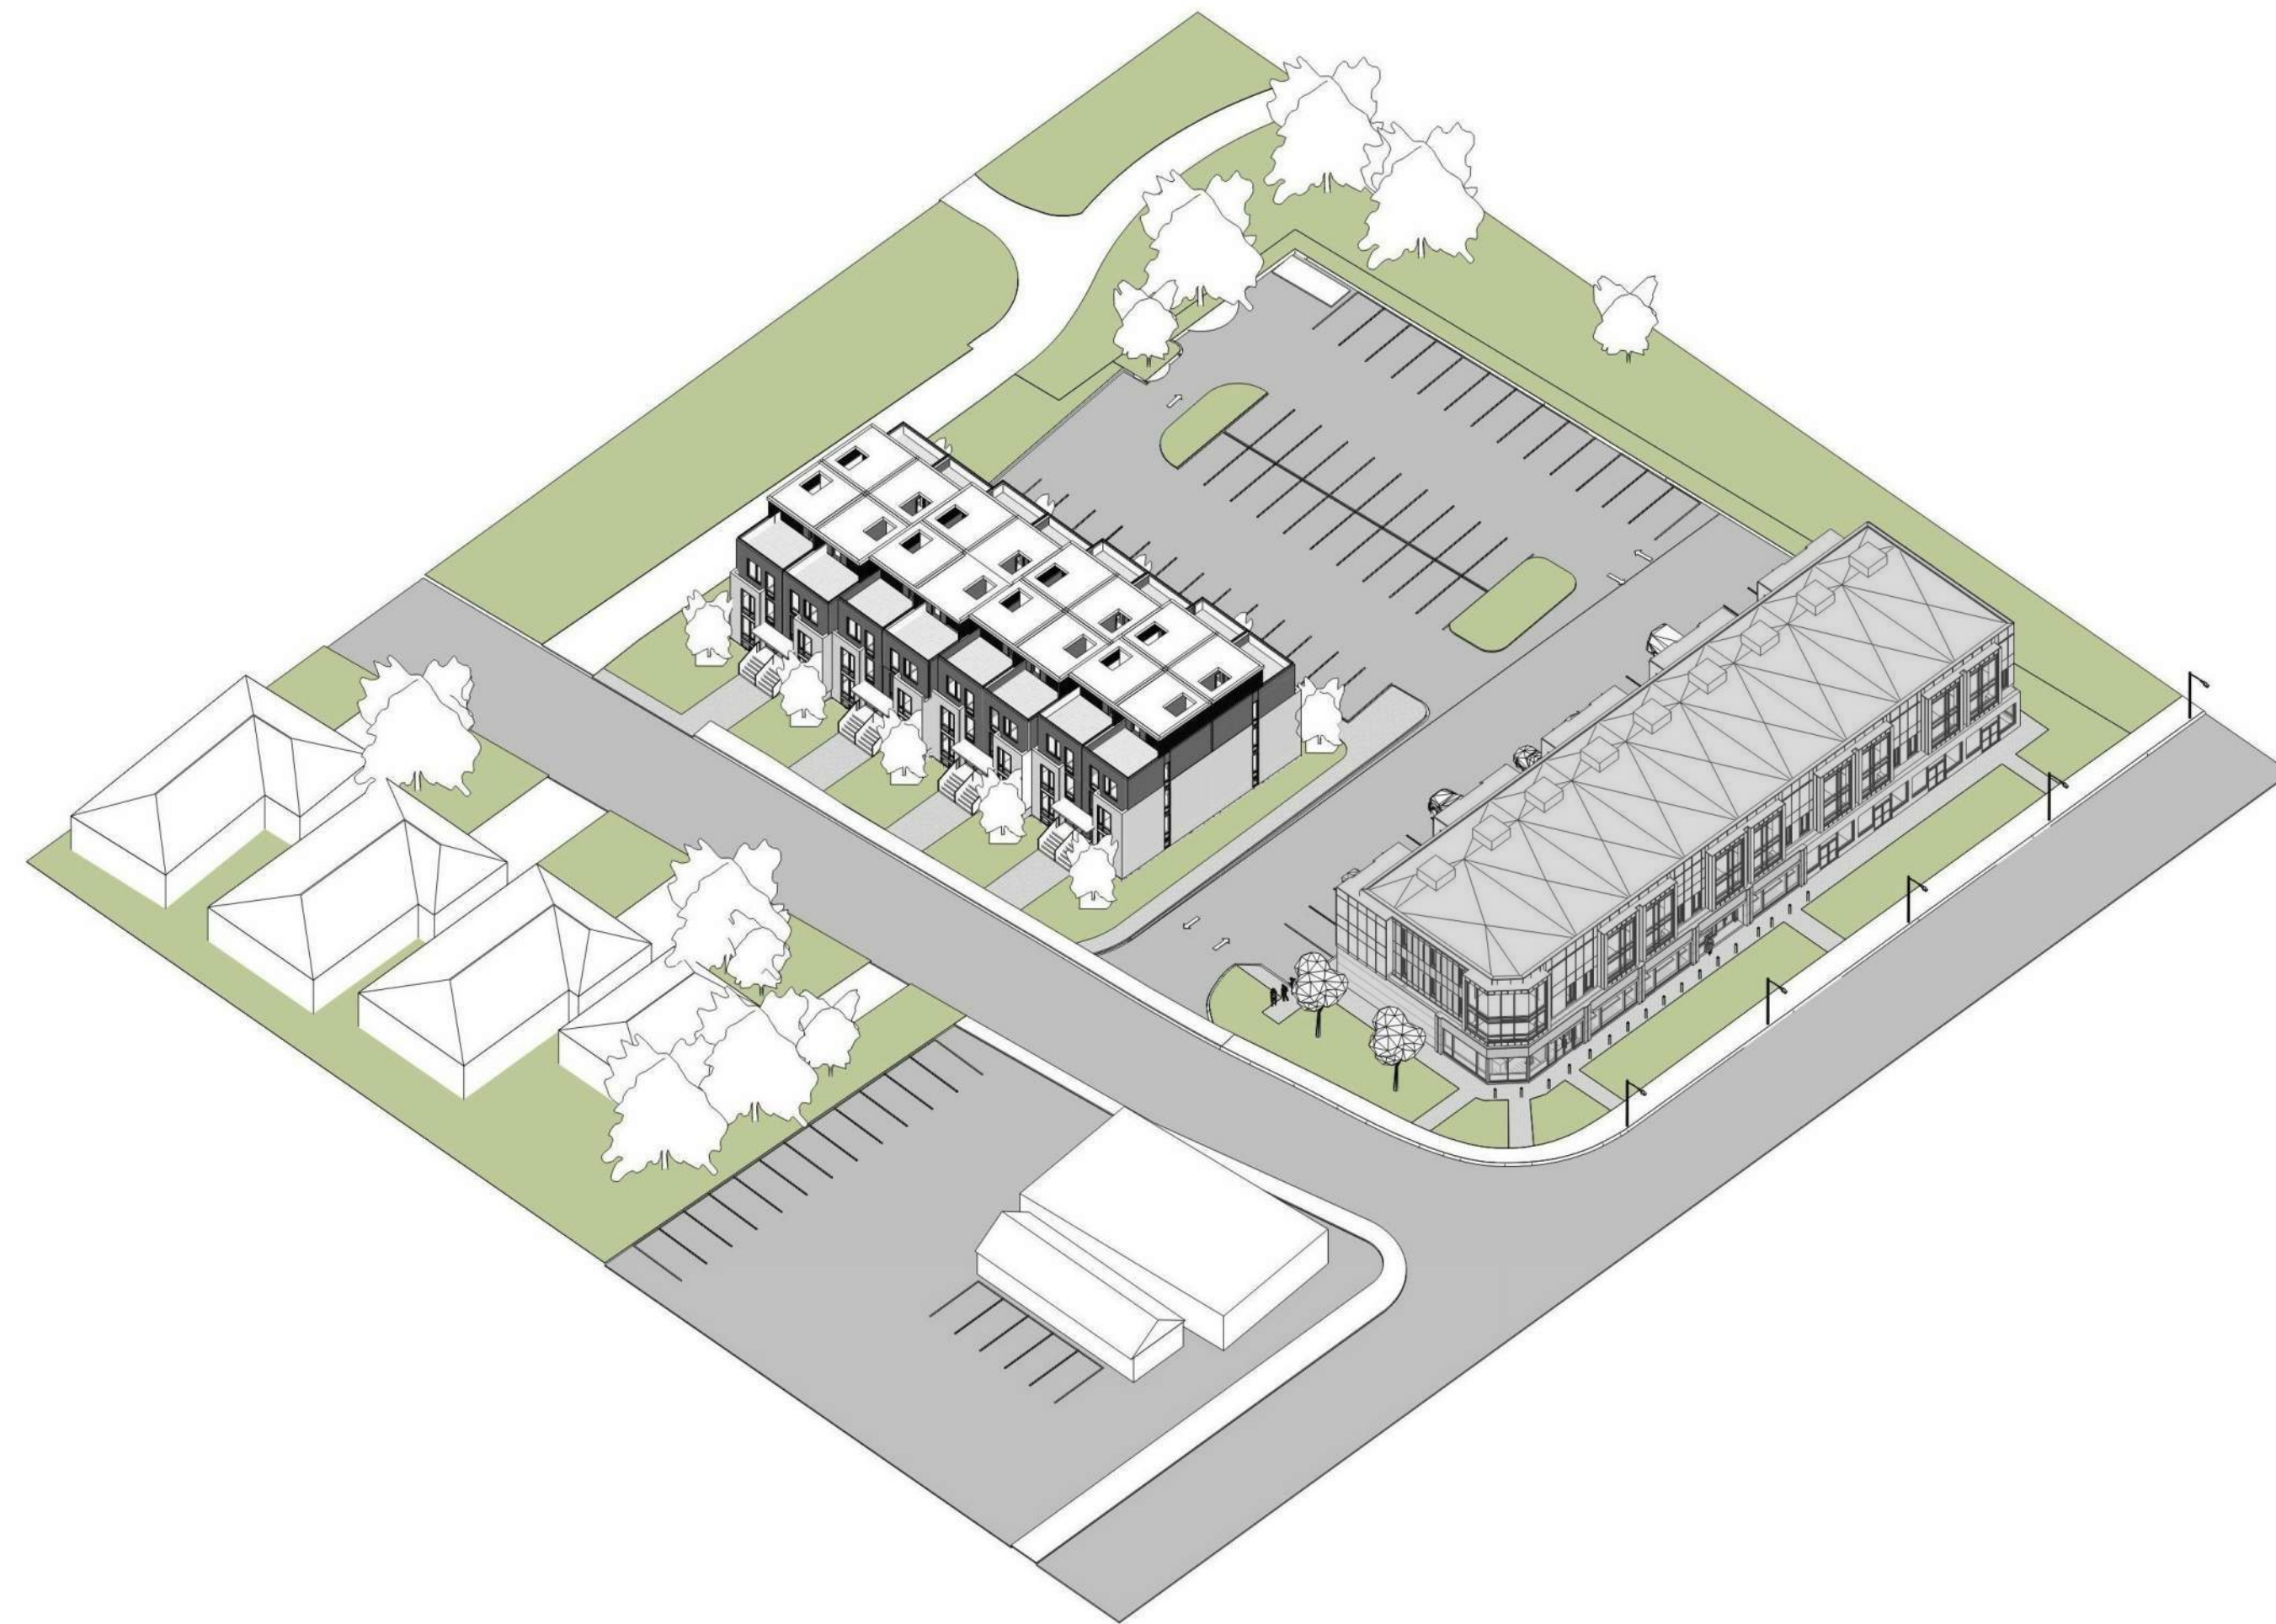

PHASE 2 / S-W VIEW

CLIENT:

Arjun Kumar / 2182402 Ontario Inc.
 28 Pinewood Trail, Mississauga ON
 tel: (647) 990-4290
 email: AKumar@jive.ca

CONSULTANT:

 160 Pears Ave. - Suite 300
 Toronto, ON M5R 3P8
 416-539-0763
 www.cumulusarch.com

SEAL:

This drawing, as an instrument of service, is the property of Cumulus Architects Inc., the copyright in the same being reserved to them. No reproduction is allowed without the permission of Cumulus Architects Inc. and when made must bear its name.

This drawing is not to be scaled. The contractor is to verify dimensions and data noted herein for conformity with the conditions on site and is responsible for reporting in writing any discrepancy to Cumulus Architects Inc. for adjustment.

Cumulus will not be liable for any claims or damages arising from the unauthorized use of this drawing or any portion thereof.

No.	Description	Date
PROJECT:	Phase 2	
	7198 Airport Rd.	
	Mississauga, ON L4T 1E9	

TITLE:
**AXONOMETRIC VIEWS -
 PHASE 2**

PROJECT NO: 21001	DRAWING NO: A103
CHECKED: Checker	