


Key Map



Legend

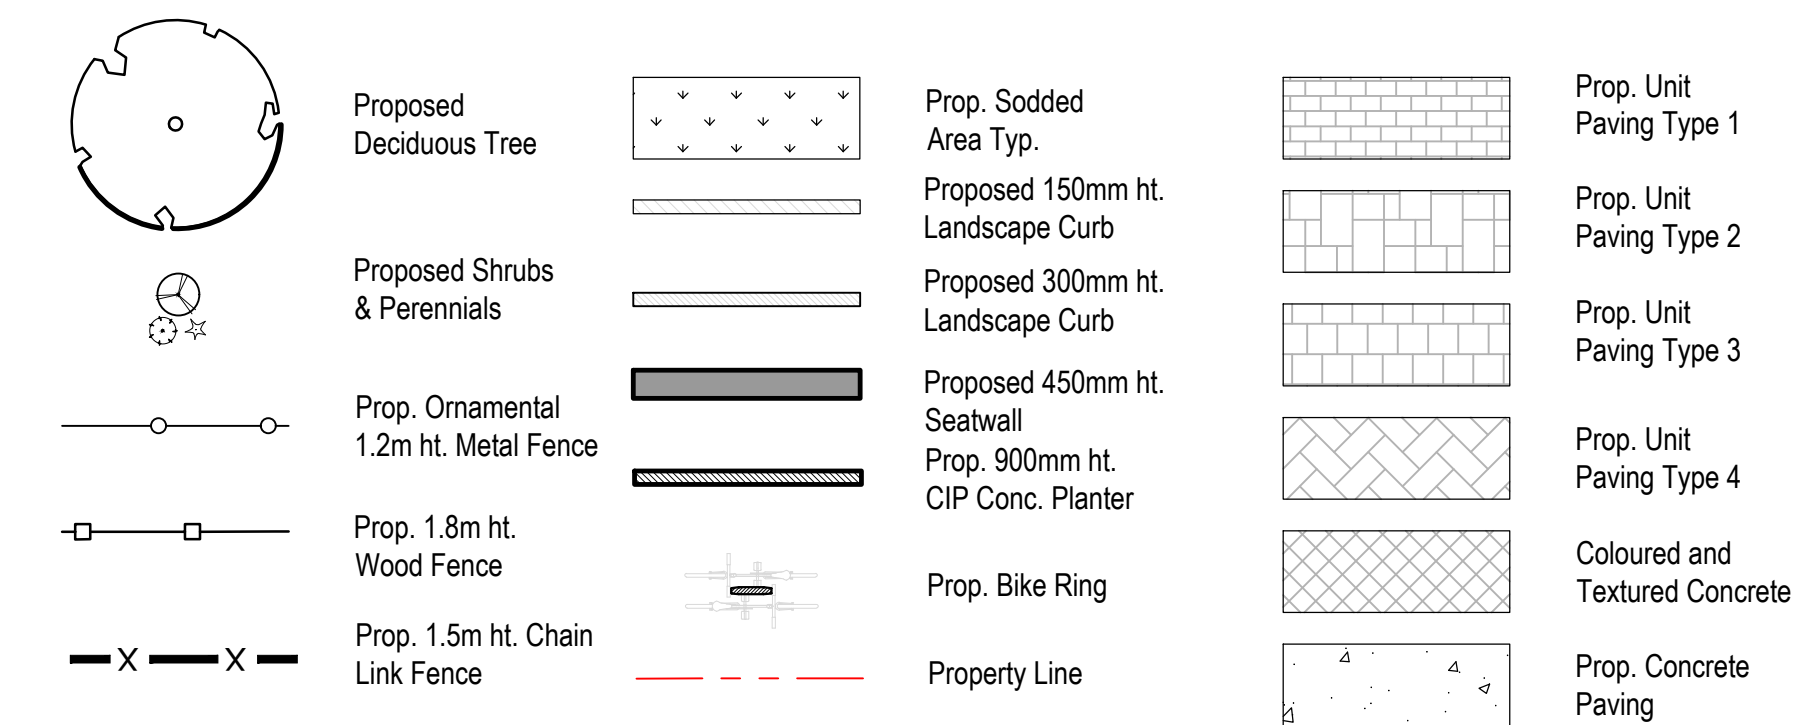


Suggested Streetscape Plant Material List

KEY	QNTY	BOTANICAL NAME	COMMON NAME	HTICAL	SPREAD	ROOT	DROUGHT (TOLERANT)	NATIVE	REMARKS
DECIDUOUS TREES									
CEH	3	Cellis occidentalis	Hockberry	70 mm		B.&B.	High	Yes	Full Form

Notes:

08	Issued for Review	12/22/22
07	Issued for Review	10/11/22
06	Issued for Coordination	06/13/22
04	Issued for Coordination	03/09/21
03	Issued for Coordination	02/26/21
02	Issued for Review	02/19/21
01	Issued for Review	01/28/21
No.	Revision	Date

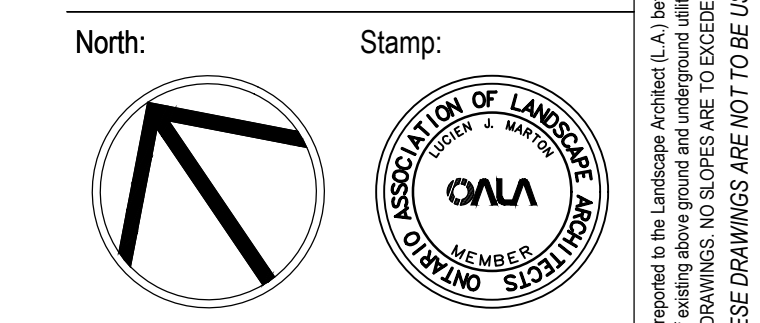

Project:
Proposed Residential Development
 3016 Kirwin Ave.
 Mississauga, Ontario

Scale: **1:100** Date: **Jan. 2021**

Drawn By: **C.F.** Checked By: **L.M.**

Drawing Title:
Streetscape Feasibility Plan

Project No. **21108** Sheet No. **L2-01**

All information contained in these plans shall be checked by the contractor. All discrepancies shall be reported to the Landscape Architect (L.A.) before commencing with construction. All drawings have copyright and shall remain the property of the Landscape Architect. Copying or any reproduction in part or whole shall only be permitted with written consent of L.A. Drawings shall not be used for construction unless sealed & SIGNED.
 NOTE: FOR ANY AND ALL GRADING INFORMATION REFER TO SITE GRADING ENGINEERING DRAWINGS. NO SLOPES ARE TO EXCEED 3:1. PROPERTY LINES AND SETBACKS MUST BE CONFIRMED BY CONTRACTOR PRIOR TO CONSTRUCTION. ANY AND ALL RETAINING WALLS MUST BE APPROVED BY STRUCTURAL ENGINEER PRIOR TO CONSTRUCTION.
 DO NOT SCALE DRAWINGS. PRELIMINARY NOT FOR CONSTRUCTION. THESE DRAWINGS ARE NOT TO BE USED FOR CONSTRUCTION UNTIL COUNTERSIGNED BY L.A. ARCHITECT. SIGNED DATE