

March 21 9:18



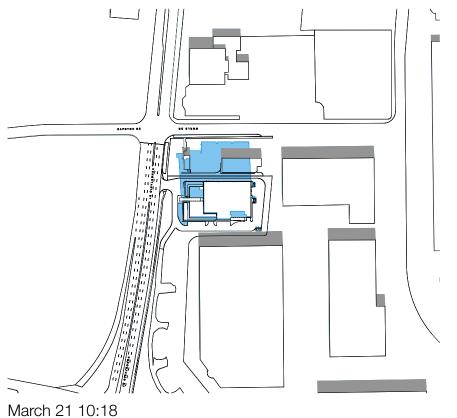

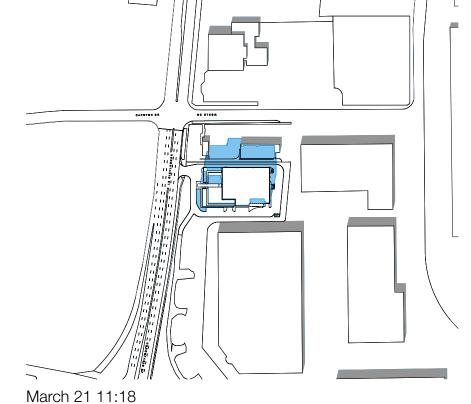

01 2020.10.14 ZBA/OPA/SPA COORDINATION

02 2020.10.26 ZBA/OPA/SPA SUBMISSION

Existing

Net New Shadow

(

design architect

TACT Architecture Inc.

660R College Street [rear lane] Toronto Ontario M6G 1B8 416-516-1949

architect of record

job title & location

DYMON STORAGE 6333 Hurontario St Mississauga, ON

file: 1611-25 6333 Hurontario St - V12.0.pln

Dymon Capital Corporation

city file number

sheet title

Sun Study - March 21

checked by HG, RD, ST


issue date


Friday, November 4, 2022


scale

1:5000


job number 1611-25

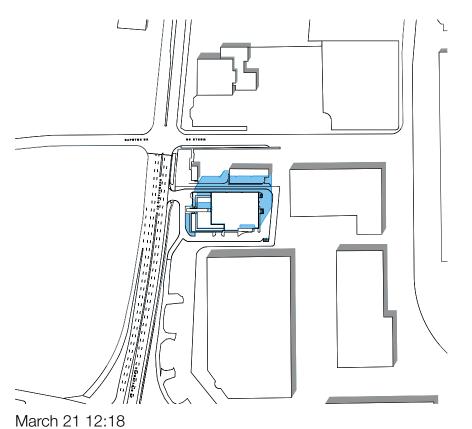


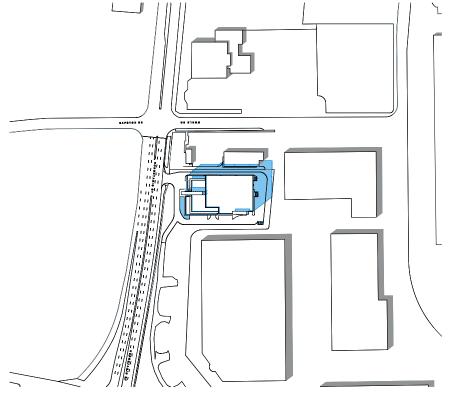


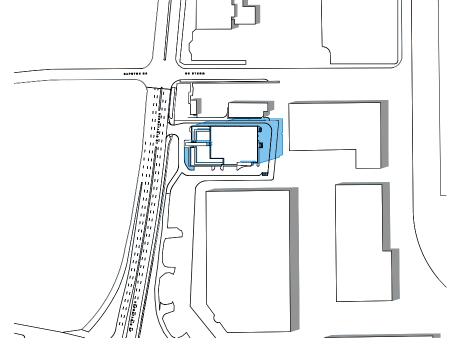



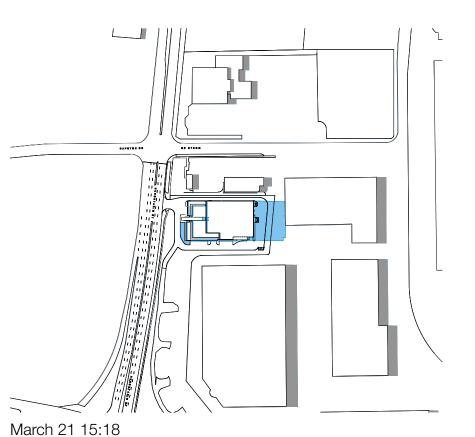

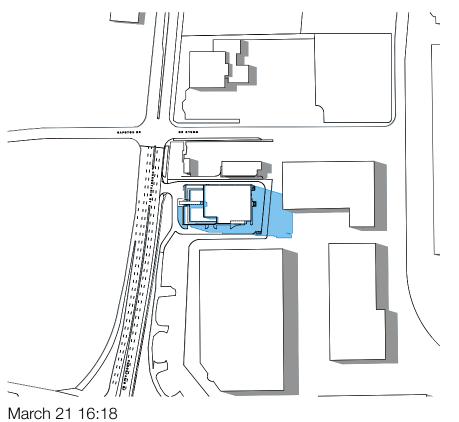

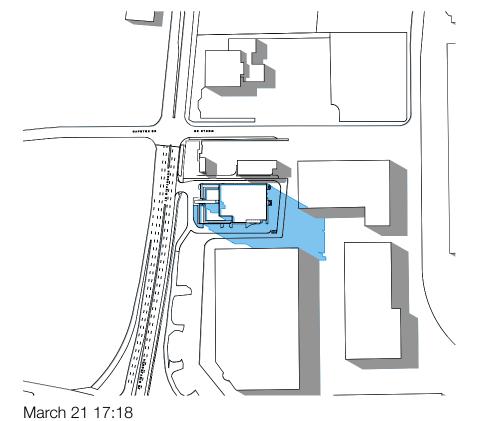



01 2020.10.14 ZBA/OPA/SPA COORDINATION

02 2020.10.26 ZBA/OPA/SPA SUBMISSION

Existing

Net New Shadow



design architect

TACT Architecture Inc.

660R College Street [rear lane] Toronto Ontario M6G 1B8 416-516-1949

architect of record

job title & location

DYMON STORAGE 6333 Hurontario St Mississauga, ON

file: 1611-25 6333 Hurontario St - V12.0.pln

Dymon Capital Corporation

city file number

sheet title

Sun Study - March 21

HG, RD, ST

Friday, November 4, 2022

scale

1:5000

job number


1611-25








checked by


ΡJ

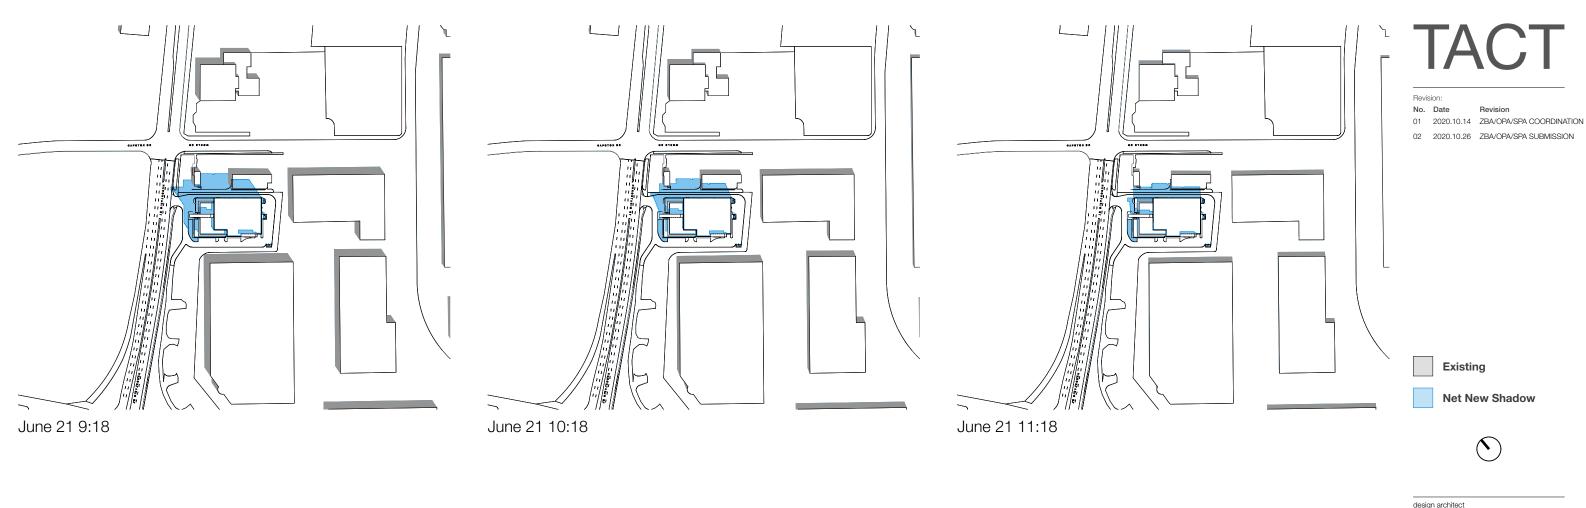

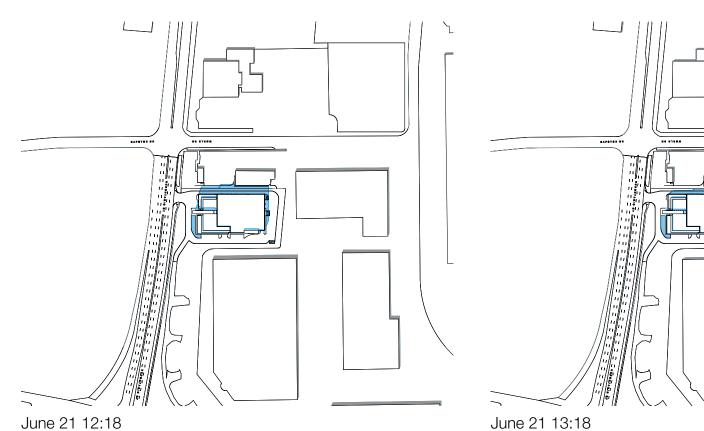

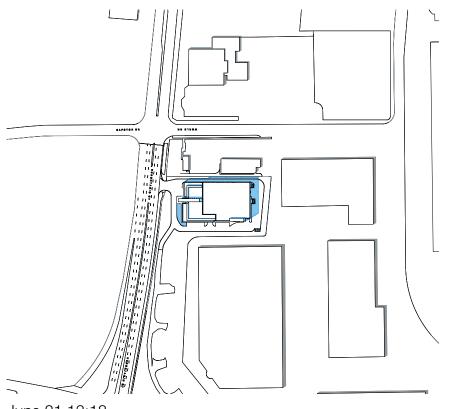

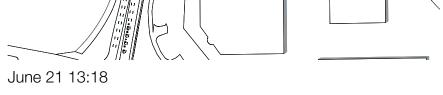

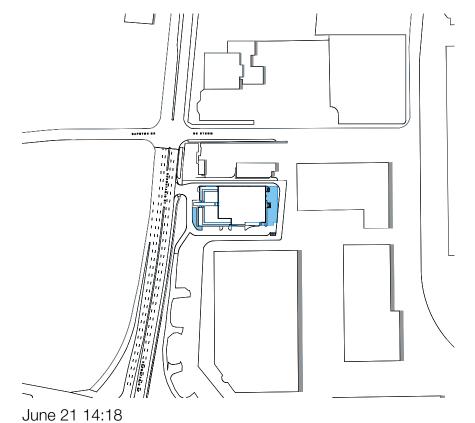

design architect

TACT Architecture Inc.

660R College Street [rear lane] Toronto Ontario M6G 1B8 416-516-1949

architect of record

job title & location

DYMON STORAGE 6333 Hurontario St Mississauga, ON

file: 1611-25 6333 Hurontario St - V12.0.pln

Dymon Capital Corporation

city file number

sheet title

Sun Study - June 21

HG, RD, ST

issue date

Friday, November 4, 2022


scale


1:5000


job number

1611-25

checked by

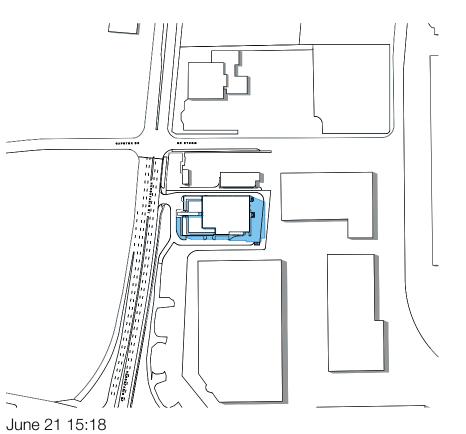

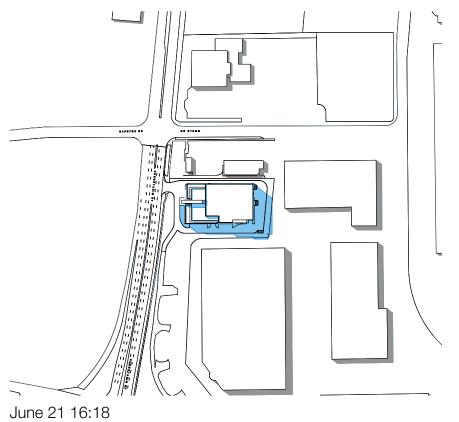

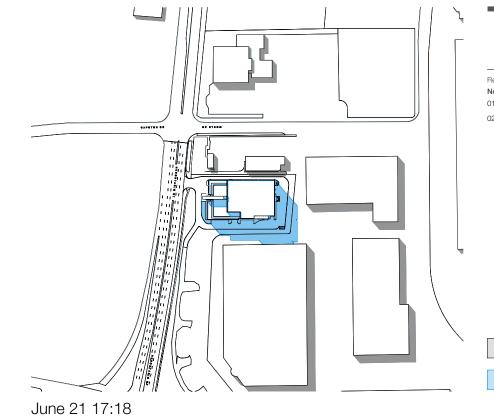

No. Date

01 2020.10.14 ZBA/OPA/SPA COORDINATION

02 2020.10.26 ZBA/OPA/SPA SUBMISSION

Existing

Net New Shadow



design architect

TACT Architecture Inc.

660R College Street [rear lane] Toronto Ontario M6G 1B8 416-516-1949

architect of record

job title & location

DYMON STORAGE 6333 Hurontario St Mississauga, ON

file: 1611-25 6333 Hurontario St - V12.0.pln

Dymon Capital Corporation

city file number

sheet title

Sun Study - June 21

drawn by

HG, RD, ST


issue date Friday, November 4, 2022


scale

1:5000

job number

1611-25

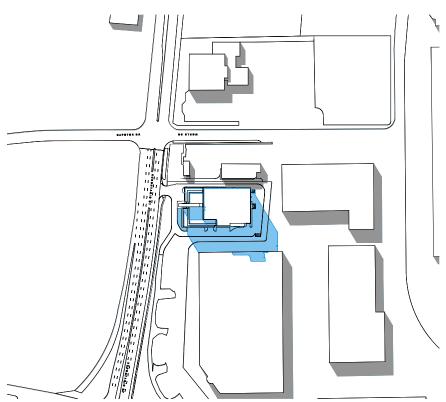


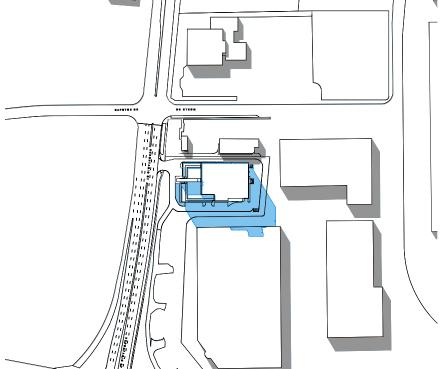


June 21 18:18

checked by

ΡJ

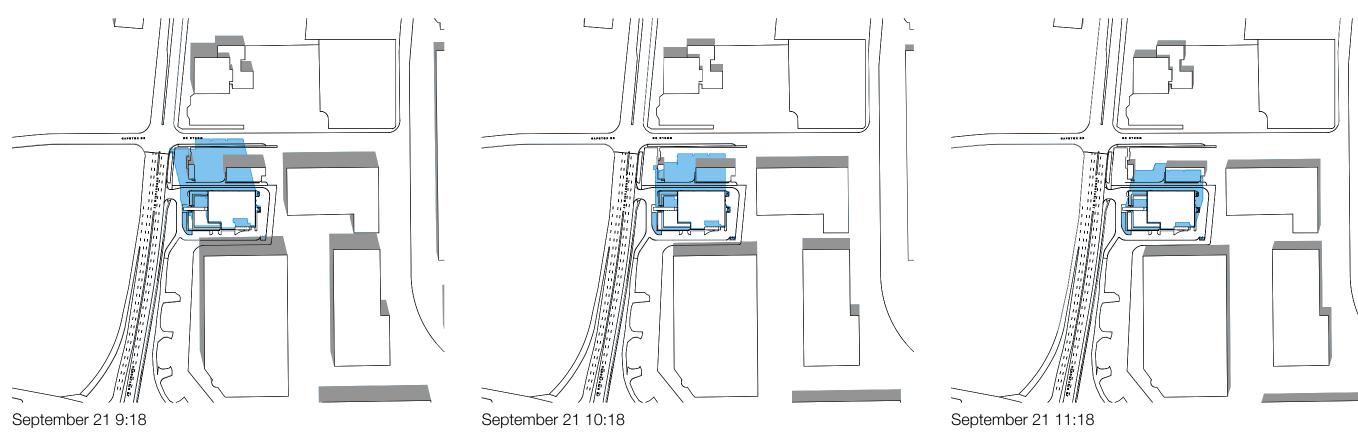

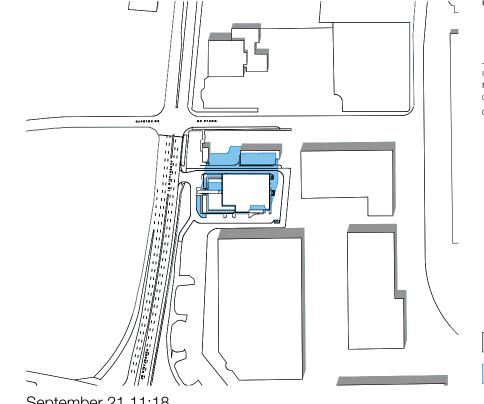



01 2020.10.14 ZBA/OPA/SPA COORDINATION 02 2020.10.26 ZBA/OPA/SPA SUBMISSION

Net New Shadow

(

Existing

design architect

TACT Architecture Inc.

660R College Street [rear lane] Toronto Ontario M6G 1B8 416-516-1949

architect of record

job title & location

DYMON STORAGE 6333 Hurontario St Mississauga, ON

file: 1611-25 6333 Hurontario St - V12.0.pln

Dymon Capital Corporation

city file number

sheet title

Sun Study - September 21

checked by HG, RD, ST

issue date


Friday, November 4, 2022


scale


1:5000

job number


1611-25

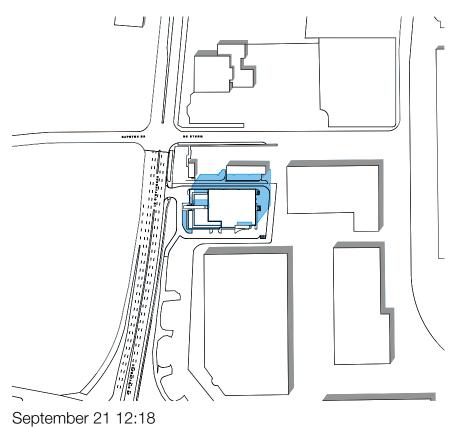


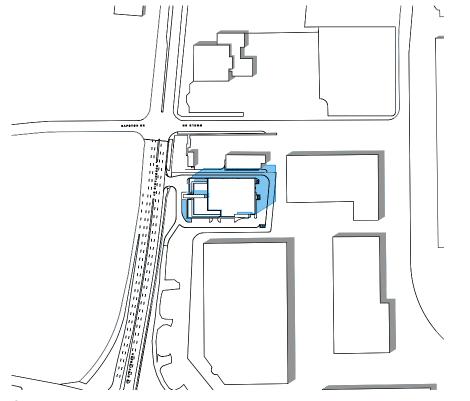


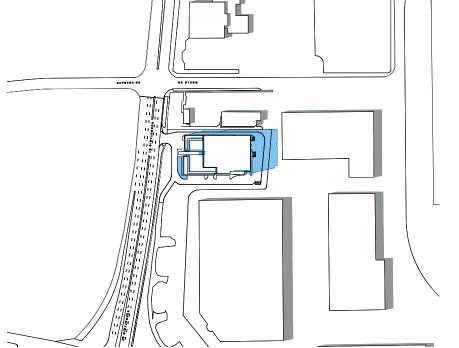

September 21 14:18

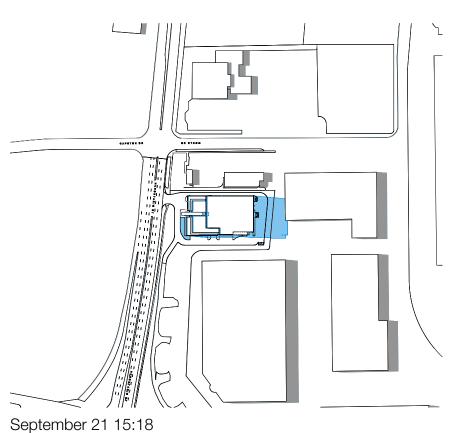

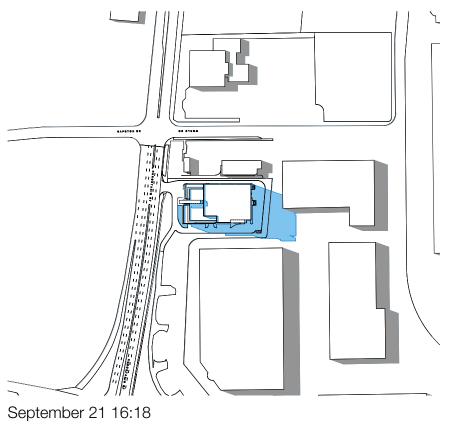

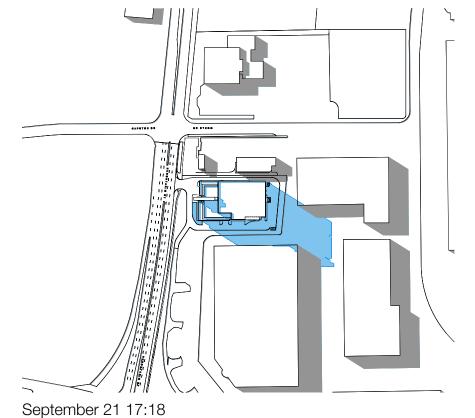

01 2020.10.14 ZBA/OPA/SPA COORDINATION

02 2020.10.26 ZBA/OPA/SPA SUBMISSION

Existing

Net New Shadow



design architect

TACT Architecture Inc.

660R College Street [rear lane] Toronto Ontario M6G 1B8 416-516-1949

architect of record

job title & location

DYMON STORAGE 6333 Hurontario St Mississauga, ON

file: 1611-25 6333 Hurontario St - V12.0.pln

Dymon Capital Corporation

city file number

sheet title

Sun Study - September 21

HG, RD, ST

Friday, November 4, 2022

scale

1:5000

job number

1611-25



September 21 18:18

checked by