





RESIDENTIAL PRIVATE OUTDOOR AMENITY AREAS - 7.5m FROM REAR WALL

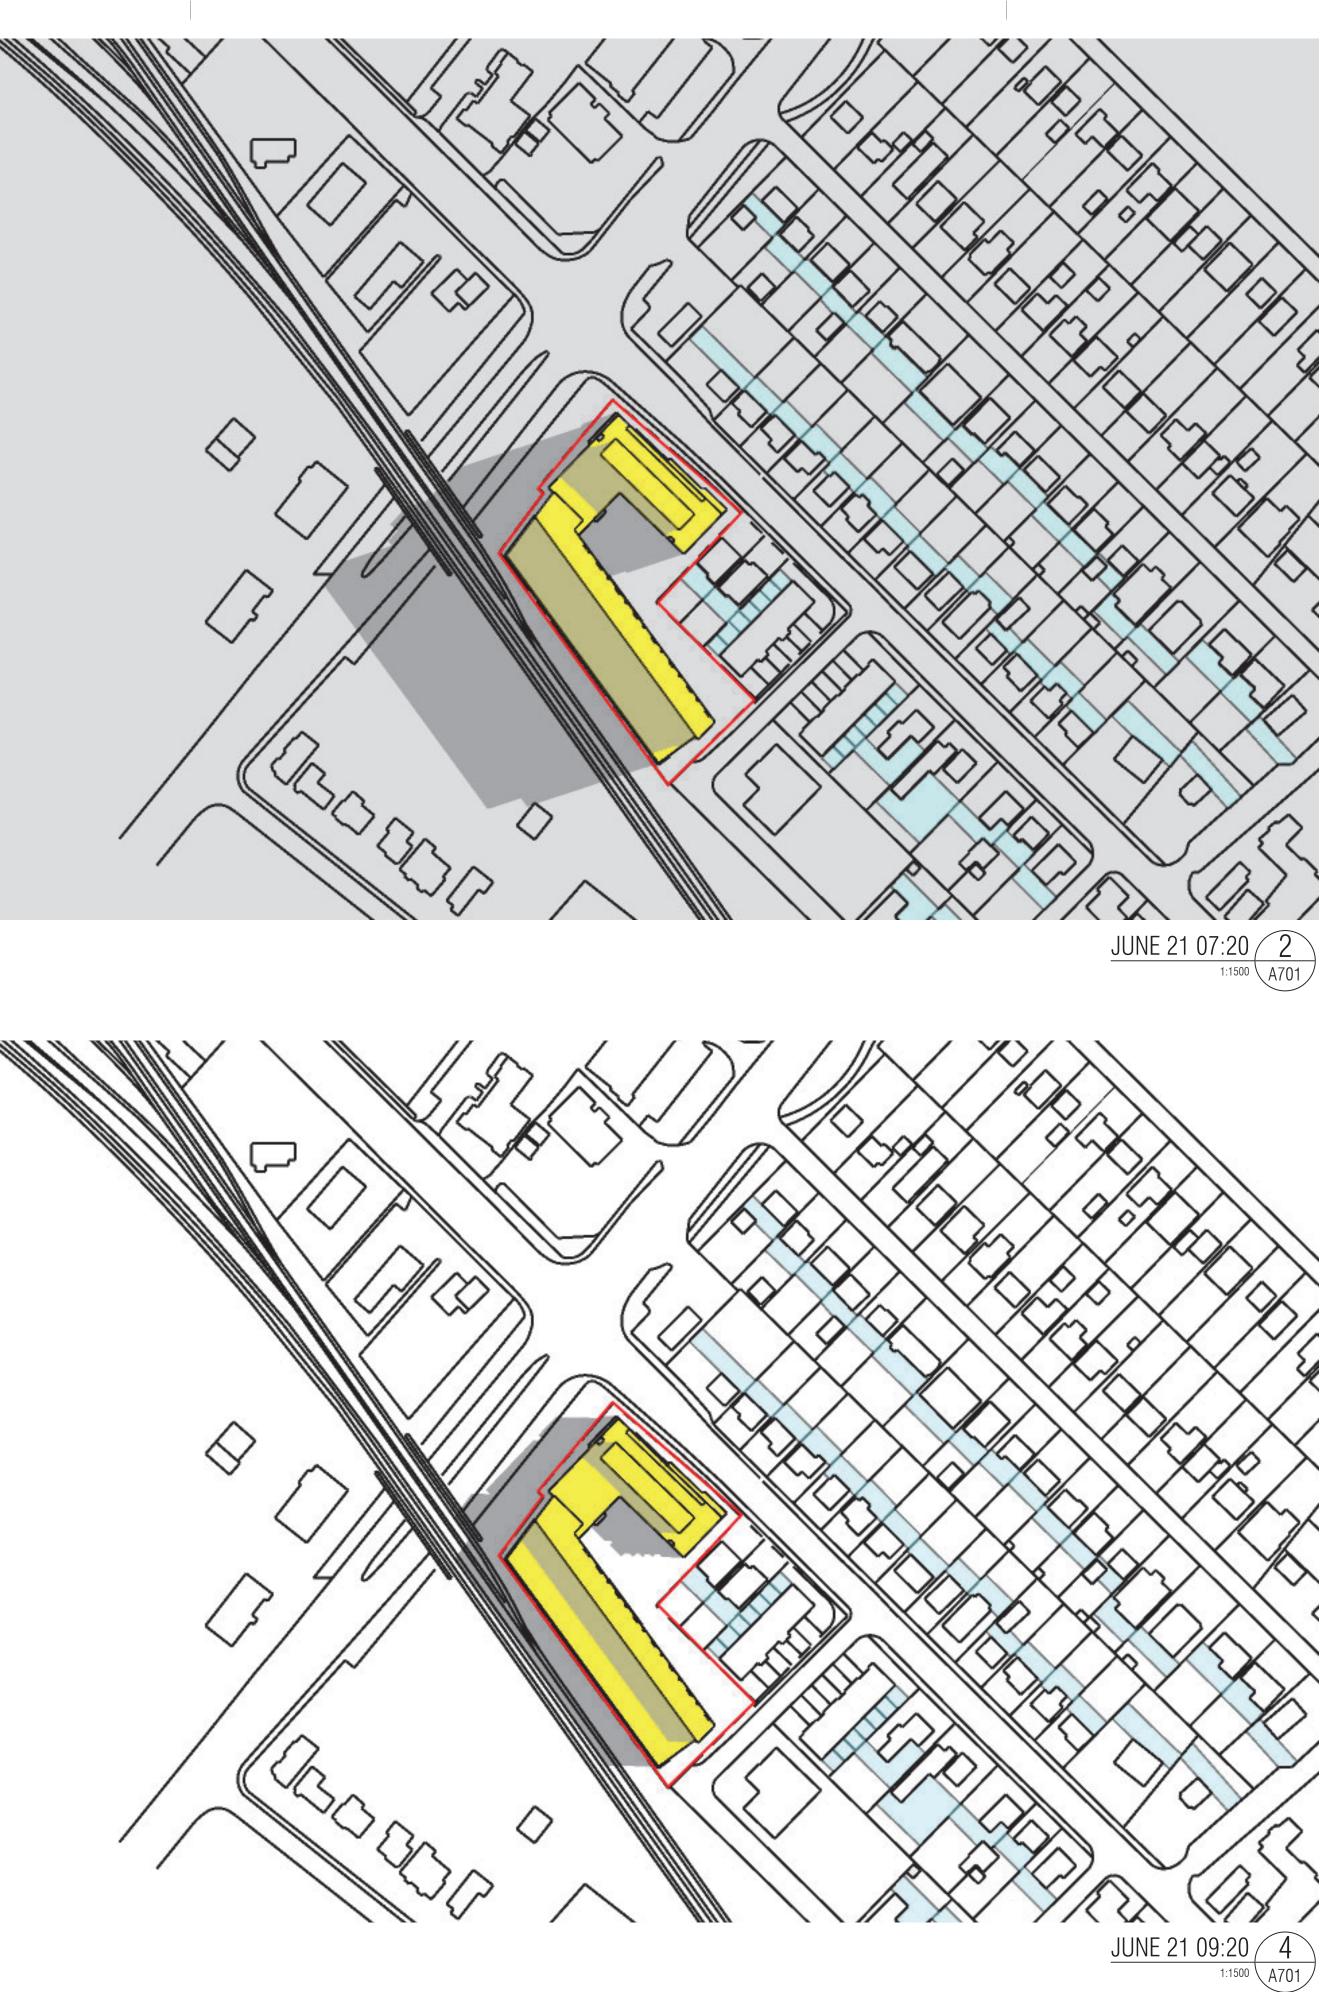

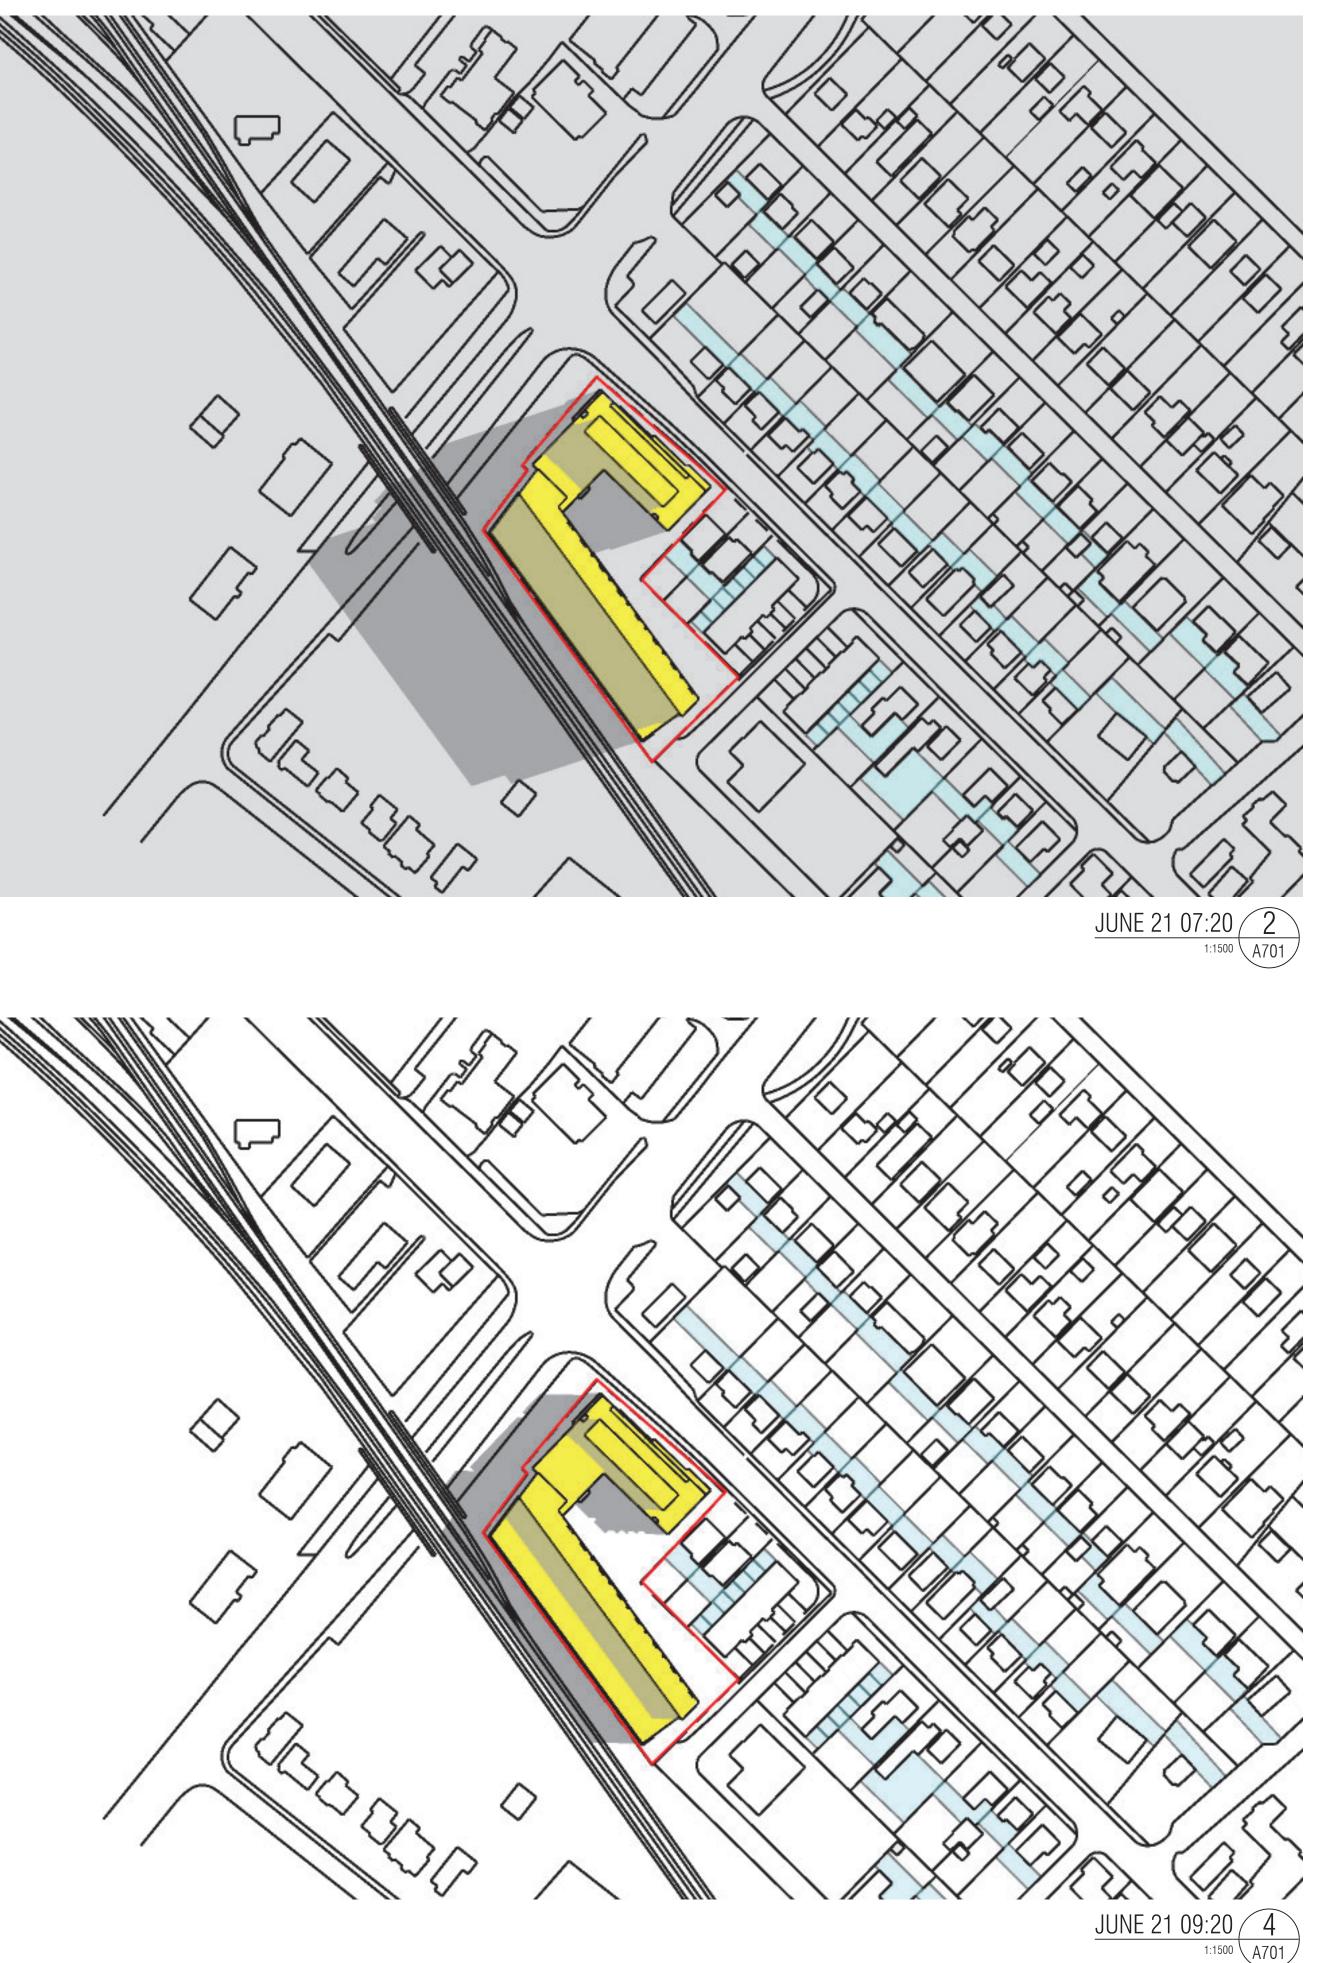








PROPOSED DEVELOPMENT SHADOWS

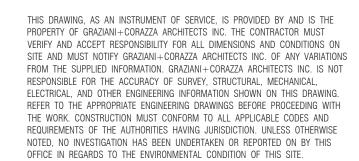

THIS DRAWING IS NOT TO BE SCALED. ALL ARCHITECTURAL SYMBOLS INDICATED ON THIS DRAWING ARE GRAPHIC REPRESENTATIONS ONLY.

CONDITIONS FOR ELECTRONIC INFORMATION TRANSFER: ELECTRONIC INFORMATION IS SUPPLIED TO THE OTHER ASSOCIATED FIRMS TO ASSIST THEM IN THE EXECUTION OF THEIR WORK/REVIEW. THE RECIPIENT FIRMS

MUST DETERMINE THE COMPLETENESS / APPROPRIATENESS / RELEVANCE OF THE INFORMATION IN RESPECT TO THEIR PARTICULAR RESPONSIBILITY.

GRAZIANI+CORAZZA ARCHITECTS INC. SHALL NOT BE RESPONSIBLE FOR:
1. ERRORS, OMISSIONS, INCOMPLETENESS DUE TO LOSS OF INFORMATION IN WHOLE OR PART WHEN INFORMATION IS TRANSFERRED.
2. TRANSMISSION OF ANY VIRUS OR DAMAGE TO THE RECEIVING ELECTRONIC SYSTEM WHEN INFORMATION IS TRANSFERRED.

01. FEB.03.2023 issued for ZBA + OPA

BG

issued for revisions ARCHITECTS GRAZIANI

 CORAZZA ARCHITECTS
 +
 4684 4684

 8400 JANE STREET, BUILDING D-SUITE 300 T.905.795.2601
 +
 CONCORD, ONTARIO WWW.GC-ARCHITECTS.COM

Mixed-Use

Queen+Britannia

6,10,12 Queen Street South,16 James Street & 2 William Street Mississauga Ontario

	Cillario
PROJECT ARCHITECT:	B.Graziani
ASSISTANT DESIGNER:	C.Kotva
DRAWN BY:	S.P
CHECKED BY:	G.COLANGELO / D.BIASE
PLOT DATE:	FEB.03.2023
JOB #	2045.22

SHADOW STUDY JUNE 21

1:1500





TITLEBLOCK SIZE: 610 x 900