




DECEMBER 21 13:17  
1  
1:1500 A709



DECEMBER 21 14:17  
2  
1:1500 A709

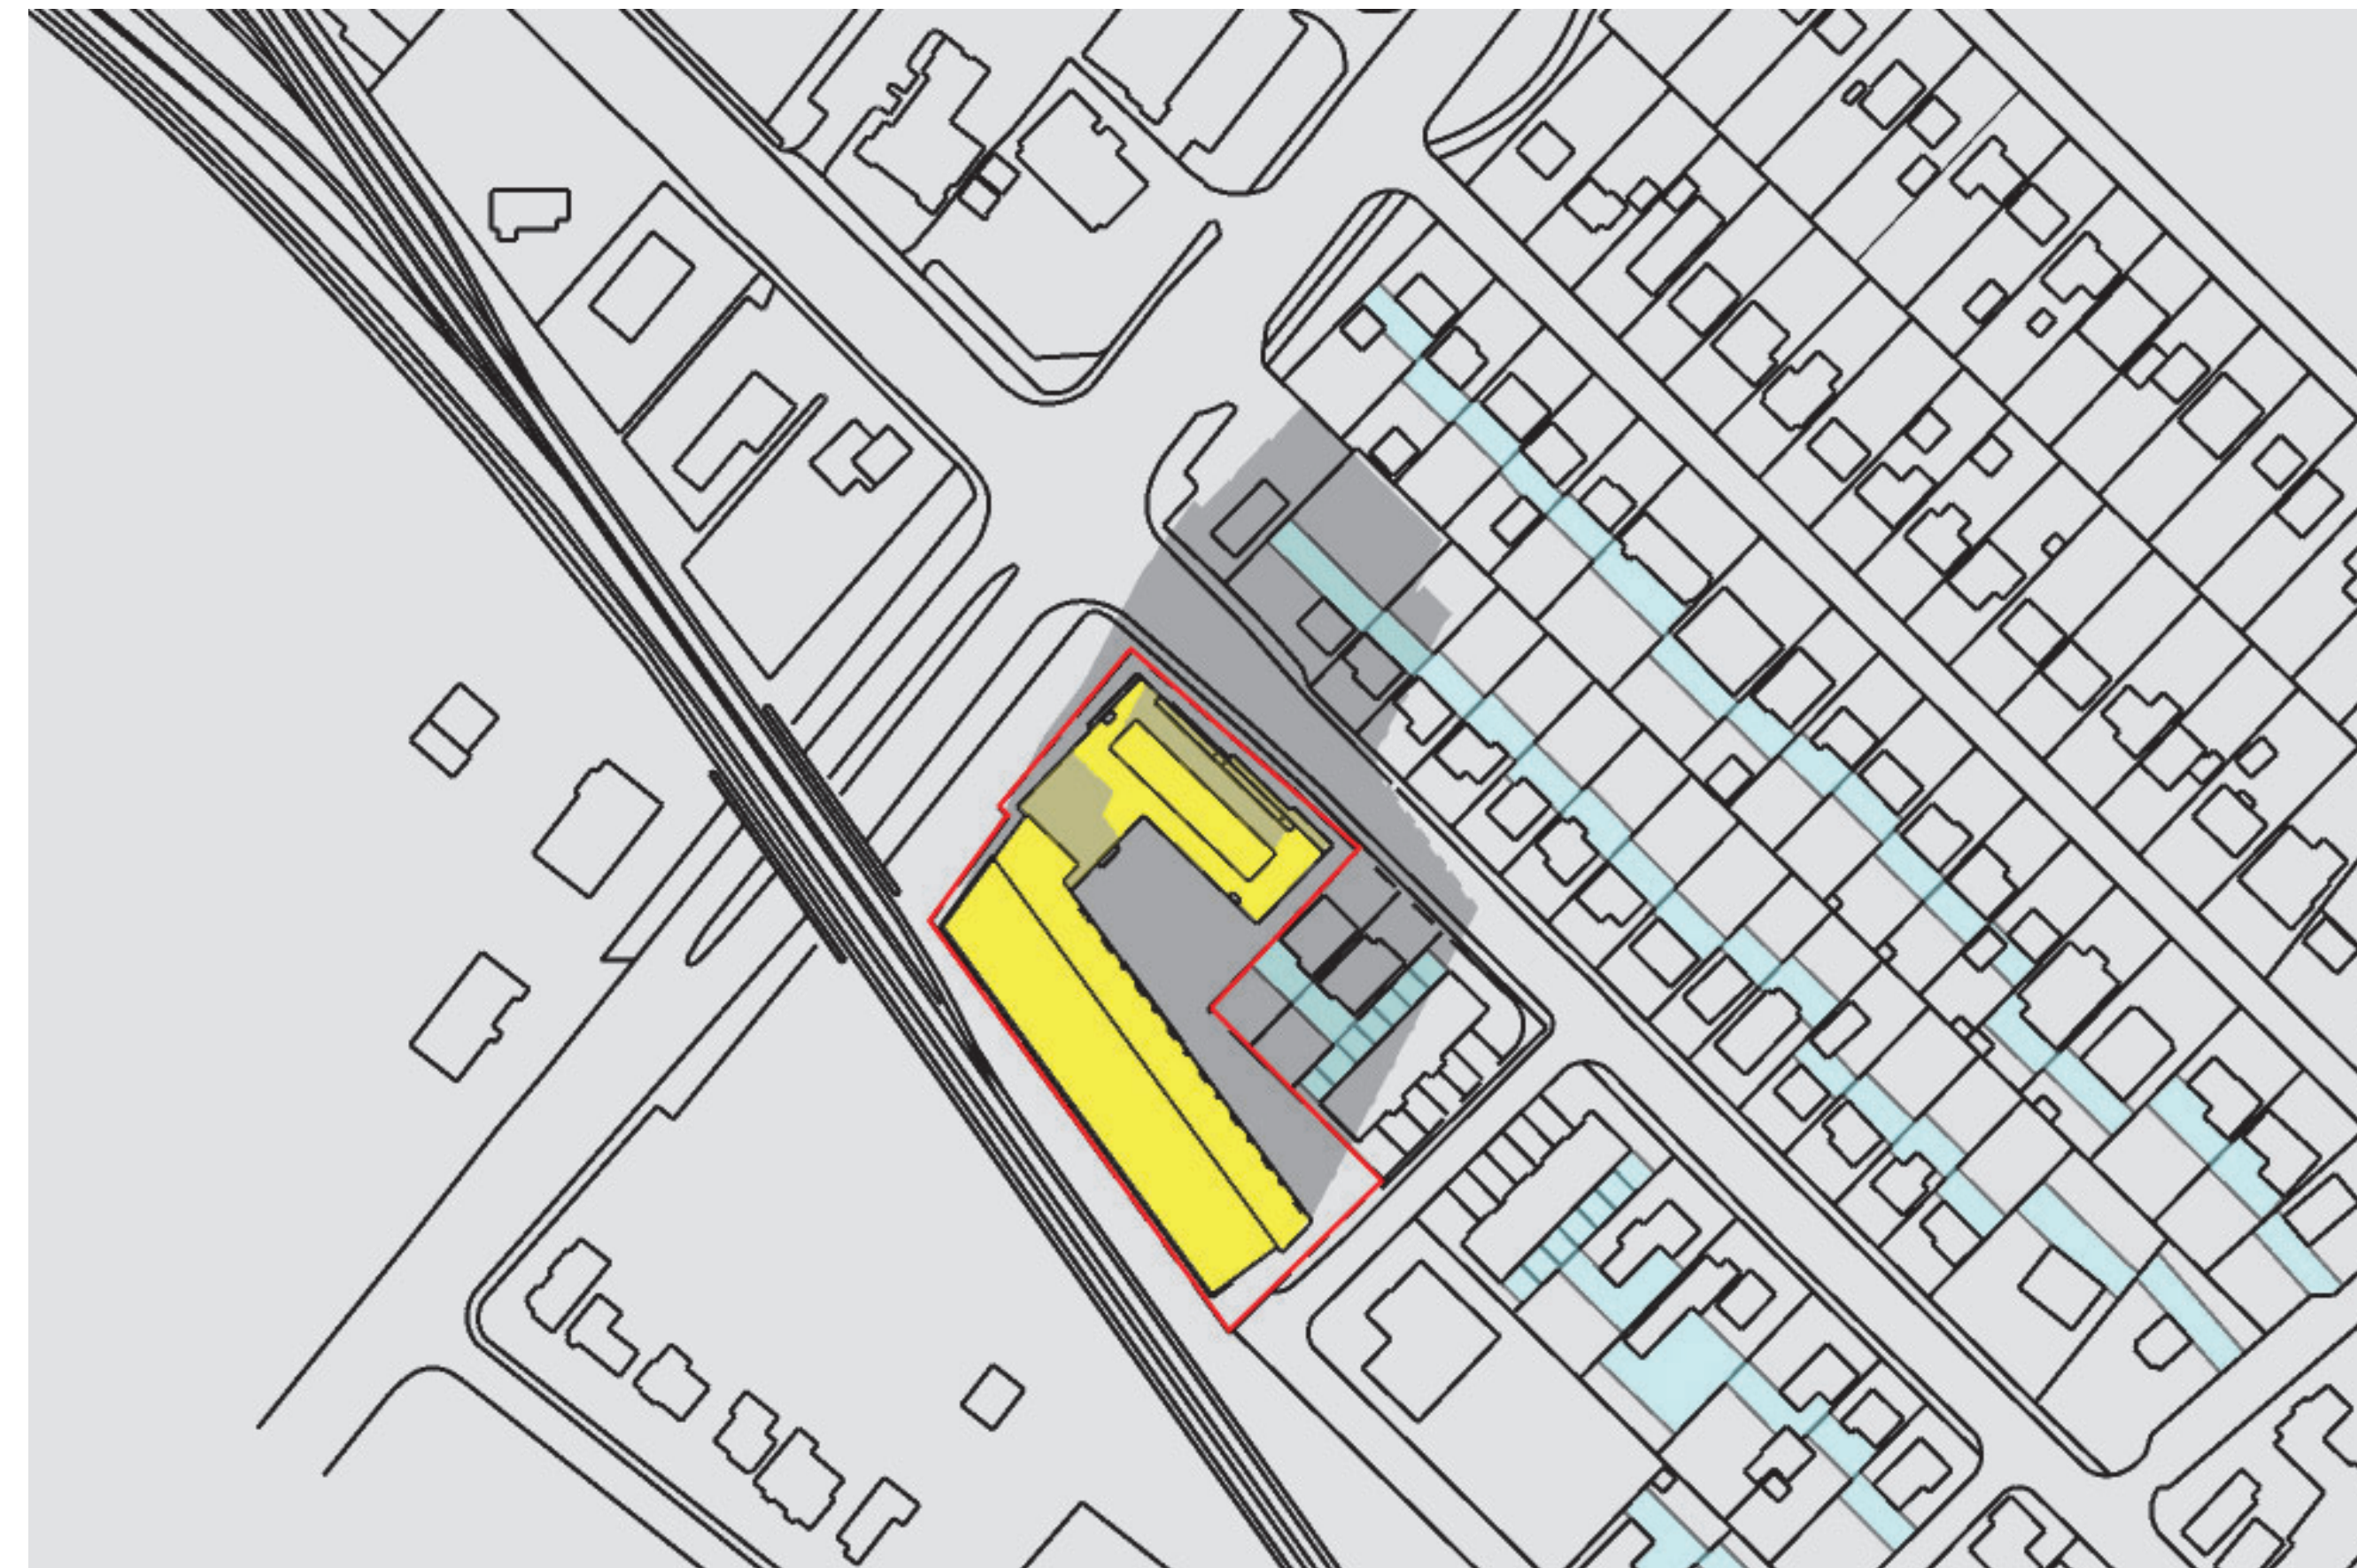

DECEMBER 21 15:17  
3  
1:1500 A709



RESIDENTIAL PRIVATE OUTDOOR AMENITY  
AREAS - 7.5m FROM REAR WALL

SUBJECT SITE

PROPOSED DEVELOPMENT

PROPOSED DEVELOPMENT SHADOWS

THIS DRAWING, AS AN INSTRUMENT OF SERVICE, IS PROVIDED BY AND IS THE PROPERTY OF GRAZIANI+CORAZZA ARCHITECTS INC. THE CONTRACTOR MUST VERIFY AND ACCEPT RESPONSIBILITY FOR ALL DIMENSIONS AND CONDITIONS ON SITE AND MUST NOTIFY GRAZIANI+CORAZZA ARCHITECTS INC. OF ANY VARIATIONS FROM THE SUPPLIED INFORMATION. GRAZIANI+CORAZZA ARCHITECTS INC. IS NOT RESPONSIBLE FOR THE ACCURACY OF SURVEY, STRUCTURAL, MECHANICAL, ELECTRICAL, AND OTHER ENGINEERING INFORMATION SHOWN ON THIS DRAWING. REFER TO THE APPROPRIATE ENGINEERING DRAWINGS BEFORE PROCEEDING WITH THE WORK. CONSTRUCTION MUST CONFORM TO ALL APPLICABLE CODES AND REQUIREMENTS OF THE AUTHORITIES HAVING JURISDICTION. UNLESS OTHERWISE NOTED, NO INVESTIGATION HAS BEEN UNDERTAKEN OR REPORTED ON BY THIS OFFICE IN REGARD TO THE ENVIRONMENTAL CONDITION OF THIS SITE.

THIS DRAWING IS NOT TO BE SCALED. ALL ARCHITECTURAL SYMBOLS INDICATED ON THIS DRAWING ARE GRAPHIC REPRESENTATIONS ONLY.

CONDITIONS FOR ELECTRONIC INFORMATION TRANSFER:

ELECTRONIC INFORMATION IS SUPPLIED TO THE OTHER ASSOCIATED FIRMS TO ASSIST THEM IN THE EXECUTION OF THEIR WORK. REVIEW THE RECEIVED FIRMS MUST DETERMINE THE COMPLETENESS / APPROPRIATENESS / RELEVANCE OF THE INFORMATION IN RESPECT TO THEIR PARTICULAR RESPONSIBILITY.

GRAZIANI+CORAZZA ARCHITECTS INC. SHALL NOT BE RESPONSIBLE FOR:

1. ERRORS, OMISSIONS, INCOMPLETENESS DUE TO LOSS OF INFORMATION IN WHOLE OR PART WHEN INFORMATION IS TRANSFERRED;
2. TRANSMISSION OF ANY VIRUS OR DAMAGE TO THE RECEIVING ELECTRONIC SYSTEM WHEN INFORMATION IS TRANSFERRED.

01. FEB.03.2023 issued for ZBA + OPA BG

issued for revisions

**GRAZIANI  
CORAZZA  
ARCHITECTS**

BERNARDO E. GRAZIANI  
LICENCE  
4684

8400 JAMES STREET, BUILDING D, SUITE 200 CONCORD, ONTARIO L4K 4L8  
T.905.795.2601 F.905.795.2844 WWW.GC-ARCHITECTS.COM

Mixed-Use

**Queen+Britannia**

6,10,12 Queen Street South, 16 James Street & 2 William Street  
Mississauga Ontario

PROJECT ARCHITECT: B. Graziani  
ASSISTANT DESIGNER: C. Kotva  
DRAWN BY: S.P.  
CHECKED BY: G. COLANGELO / D. BIASE  
PLOT DATE: FEB. 03. 2023  
JOB #: 2045.22

**SHADOW STUDY**

DECEMBER 21

1:1500 **A709**

TITLEBLOCK SIZE: 610 x 900