


COMMUNITY SERVICES ELEV

NORTH ELEV SCALE 1 : 200

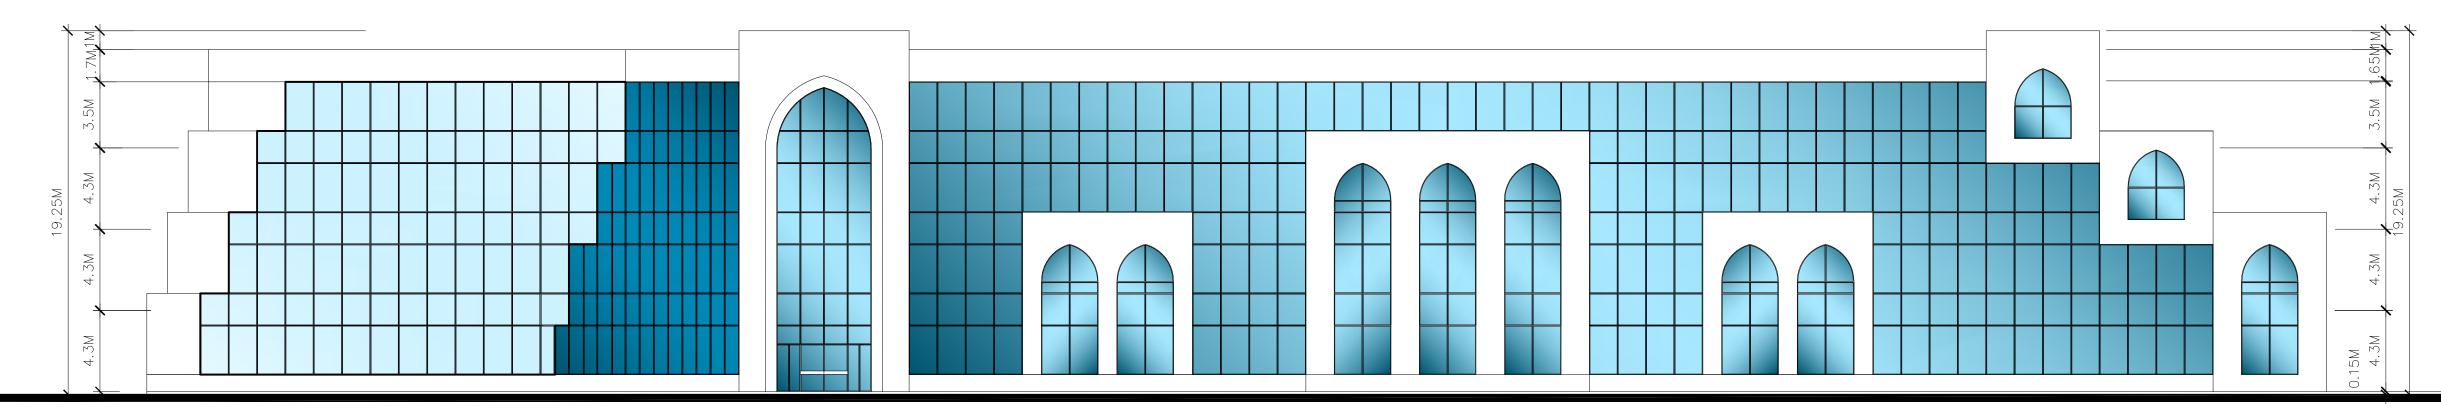

COMMUNITY SERVICES ELEV SCALE 1 : 200





THIS DRAWING IS THE PROPERTY OF THE ARCHITECT AND MAY NOT BE REPRODUCED WITHOUT WRITTEN PERMISSION.

- DO NOT SCALE DRAWINGS, CONTRACTOR SHALL CHECK AND VERIFY ALL DIMENSIONS ON SITE AND REFER TO MANUFACTURER'S SPECIFICATIONS, INSTRUCTIONS AND CATALOGUES BEFORE PROCEEDING WITH THE WORK AND REPORT TO THE ARCHITECT ANY DISCREPANCIES.
- THE ARCHITECT ACCEPT NO RESPONSIBILITY FOR THE PERFORMANCE OF ANY PRODUCT, MATERIAL, SYSTEM OR ASSEMBLY DESCRIBED HEREIN. THIS DRAWING IS NOT VALID
- UNLESS SIGNED AND DATED BY THE ARCHITECT THIS DRAWING IS NOT VALID FOR
- CONSTRUCTION UNLESS STAMPED " FOR CONSTRUCTION".
- FOR OTHER DISCIPLINE'S INFORMATION, REFER TO CONSULTANTS DRAWINGS, IN CASE OF DISCREPANCY, CONSULTANT ENGINEER'S DRAWINGS SHALL SUPERSEDE
- THIS DRAWING. * CONTRACTOR TO COORDINATE AND READ THIS DRAWING IN CONJUNCTION WITH DETAILS/SPECS AND ALL OTHER CONSULTANT' DRAWINGS AND SHALL SUBMIT SHOP DRAWINGS AND/OR SAMPLES TO OWNER FOR APPROVAL PRIOR TO ORDERING, INSTALLING OR CONSTRUCTING.

NO	DESCRIPTION	DATE
2	FOR RE-SUBMISSION	JUNE 8,23
1	FOR REVIEW	FEB 15, 20
PROJECT TITLE:		

ST. MARK AND ST. DEMIANA CHURCH

COPTIC ORTHODOX CHURCH AT NINTH LINE

AS NOTED

MISSISSAUGA, ON

Project No. Sheet No. 2019.01 FEB, 12,19 Drawn By N.S. Checked By N.S.

