


EAST ELEV
SCALE: 1 TO 150

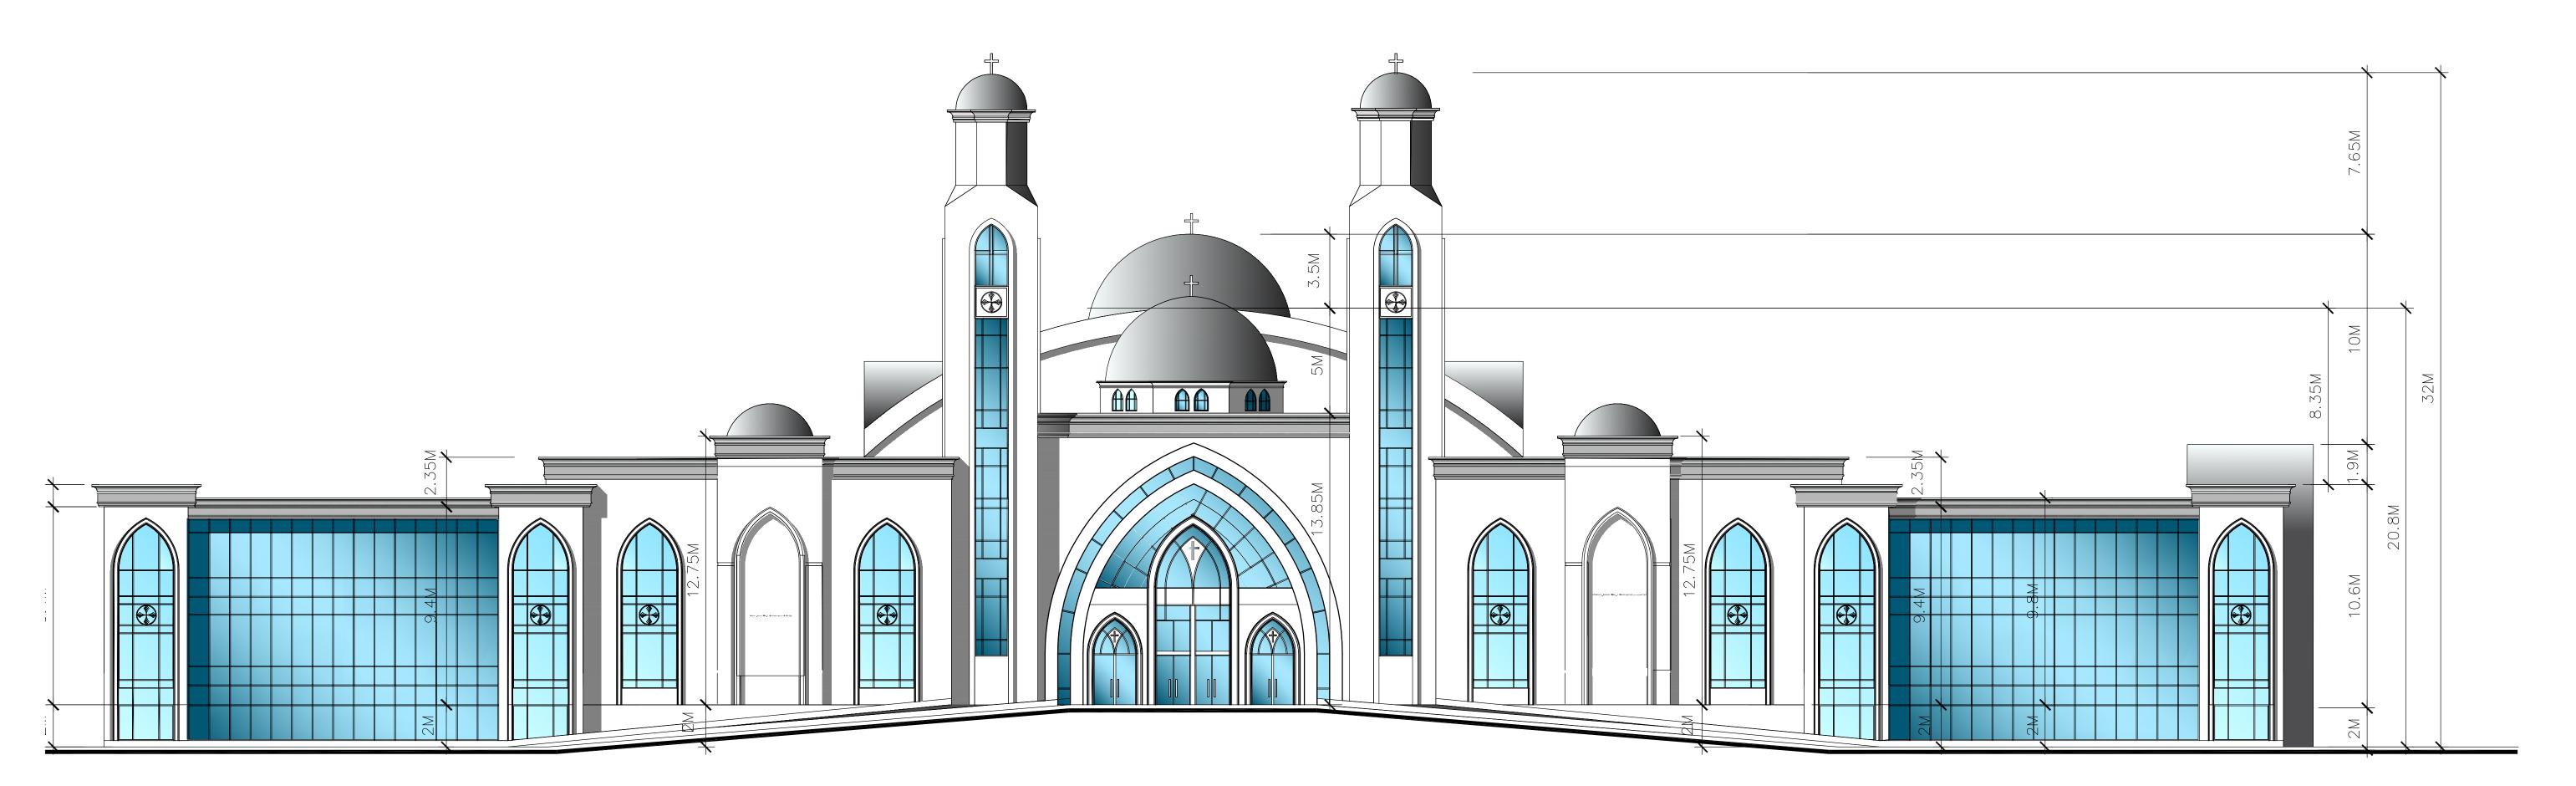

**WEST ELEV** 

SCALE: 1 TO 150

CONCEPT

NAGY SOLIMAN
ARCHITECTURAL DESIGN
6895 EDENWOOD DR.
MISSISSAUGA, ON. L5N 5Z8
TEL: 647-868-4474
647-557-4177
nagy\_soliman@hotmail.com



- \* THIS DRAWING IS THE PROPERTY
  OF THE ARCHITECT AND MAY NOT
  BE REPRODUCED WITHOUT
  WRITTEN PERMISSION.
- \* DO NOT SCALE DRAWINGS, CONTRACTOR SHALL CHECK AND VERIFY ALL DIMENSIONS ON SITE AND REFER TO MANUFACTURER'S SPECIFICATIONS, INSTRUCTIONS AND CATALOGUES BEFORE PROCEEDING WITH THE WORK AND REPORT TO THE ARCHITECT ANY DISCREPANCIES.
- THE ARCHITECT ACCEPT NO
  RESPONSIBILITY FOR THE
  PERFORMANCE OF ANY
  PRODUCT, MATERIAL, SYSTEM OR
  ASSEMBLY DESCRIBED HEREIN.
- \* THIS DRAWING IS NOT VALID
  UNLESS SIGNED AND DATED BY
  THE ARCHITECT
- THIS DRAWING IS NOT VALID FOR CONSTRUCTION UNLESS STAMPED "FOR CONSTRUCTION". FOR OTHER DISCIPLINE'S INFORMATION, REFER TO CONSULTANTS DRAWINGS, IN CASE OF DISCREPANCY, CONSULTANT ENGINEER'S DRAWINGS SHALL SUPERSEDE
- THIS DRAWING.

  \* CONTRACTOR TO COORDINATE
  AND READ THIS DRAWING IN
  CONJUNCTION WITH
  DETAILS/SPECS AND ALL OTHER
  CONSULTANT' DRAWINGS AND
  SHALL SUBMIT SHOP DRAWINGS
  AND/OR SAMPLES TO OWNER FOR
  APPROVAL PRIOR TO
  ORDERING,INSTALLING OR
  CONSTRUCTING.

NO	DESCRIPTION	DATE
		WWE 0.00
2	FOR RE-SUBMISSION	JUNE 8,23
1	FOR REVIEW	NOV 28,19
PROJ	ECT TITLE:	
	ST. MAR	K

## ST. MARK AND ST. DEMIANA CHURCH

CLIENT:

## COPTIC ORTHODOX CHURCH

AT NINTH LINE MISSISSAUGA, ON

Project No.	2019.01	Sheet No.
Date		
	FEB, 12,19	
Drawn By	N.S.	<b>A-5</b>
Checked By	N.S.	
Scale	AS NOTED	