


**H**  
D2 SECTION H-H  
SCALE 1:50

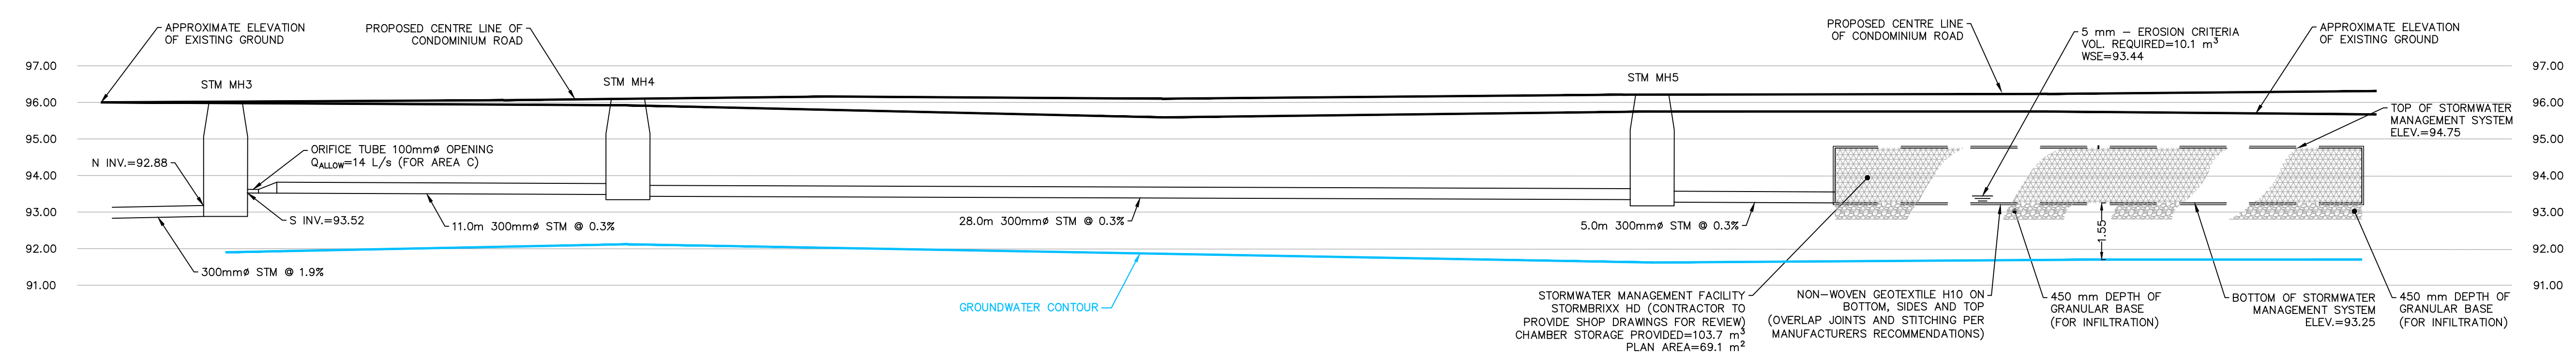

**I**  
D2 SECTION I-I  
SCALE 1:100

KEY PLAN

NO.	DATE	BY/DRAWN	REVISIONS
1	23/01/04	AJP/JN	ISSUED FOR RE-ZONING

CAD FILE: 1407GS.dwg | PLOT SCALE: 1:1 | PLOT DATE: Jun 15, 2023

**BENCHMARK**  
ELEVATIONS SHOWN HEREON ARE GEODETIC VERTICAL DATUM-1928, AND WERE DERIVED FROM CITY OF MISSISSAUGA BENCHMARK No. 713, HAVING ELEVATIONS OF 96.649m.

**NOTE**  
EXISTING TOPOGRAPHIC INFORMATION WAS COMPLETED ON THE 20TH DAY OF OCTOBER, 2020 AND PREPARED BY TARASIK McMILLAN LTD. ONTARIO LAND SURVEYORS. File No.4985-20-T

DESIGNED BY

APPROVED BY

CONSULTANT

81-481 MORDEN ROAD, OAKVILLE, ON, L6K 3W6  
www.trafalgareng.com

PROJECT TITLE  
**RESIDENTIAL DEVELOPMENT**

LOCATION  
**1667 SUNNINGDALE BEND  
MISSISSAUGA ON**

DRAWING TITLE  
**ACO STORMBRIXX  
CROSS-SECTIONS**

SCALE	AS SHOWN	DESIGN BY	AJP	PROJECT No.	1407
DRAWN BY	AJP	CHECKED BY	JN	PLAN No.	D2
DATE	2023/06/15	SHEET	1 OF 1		