



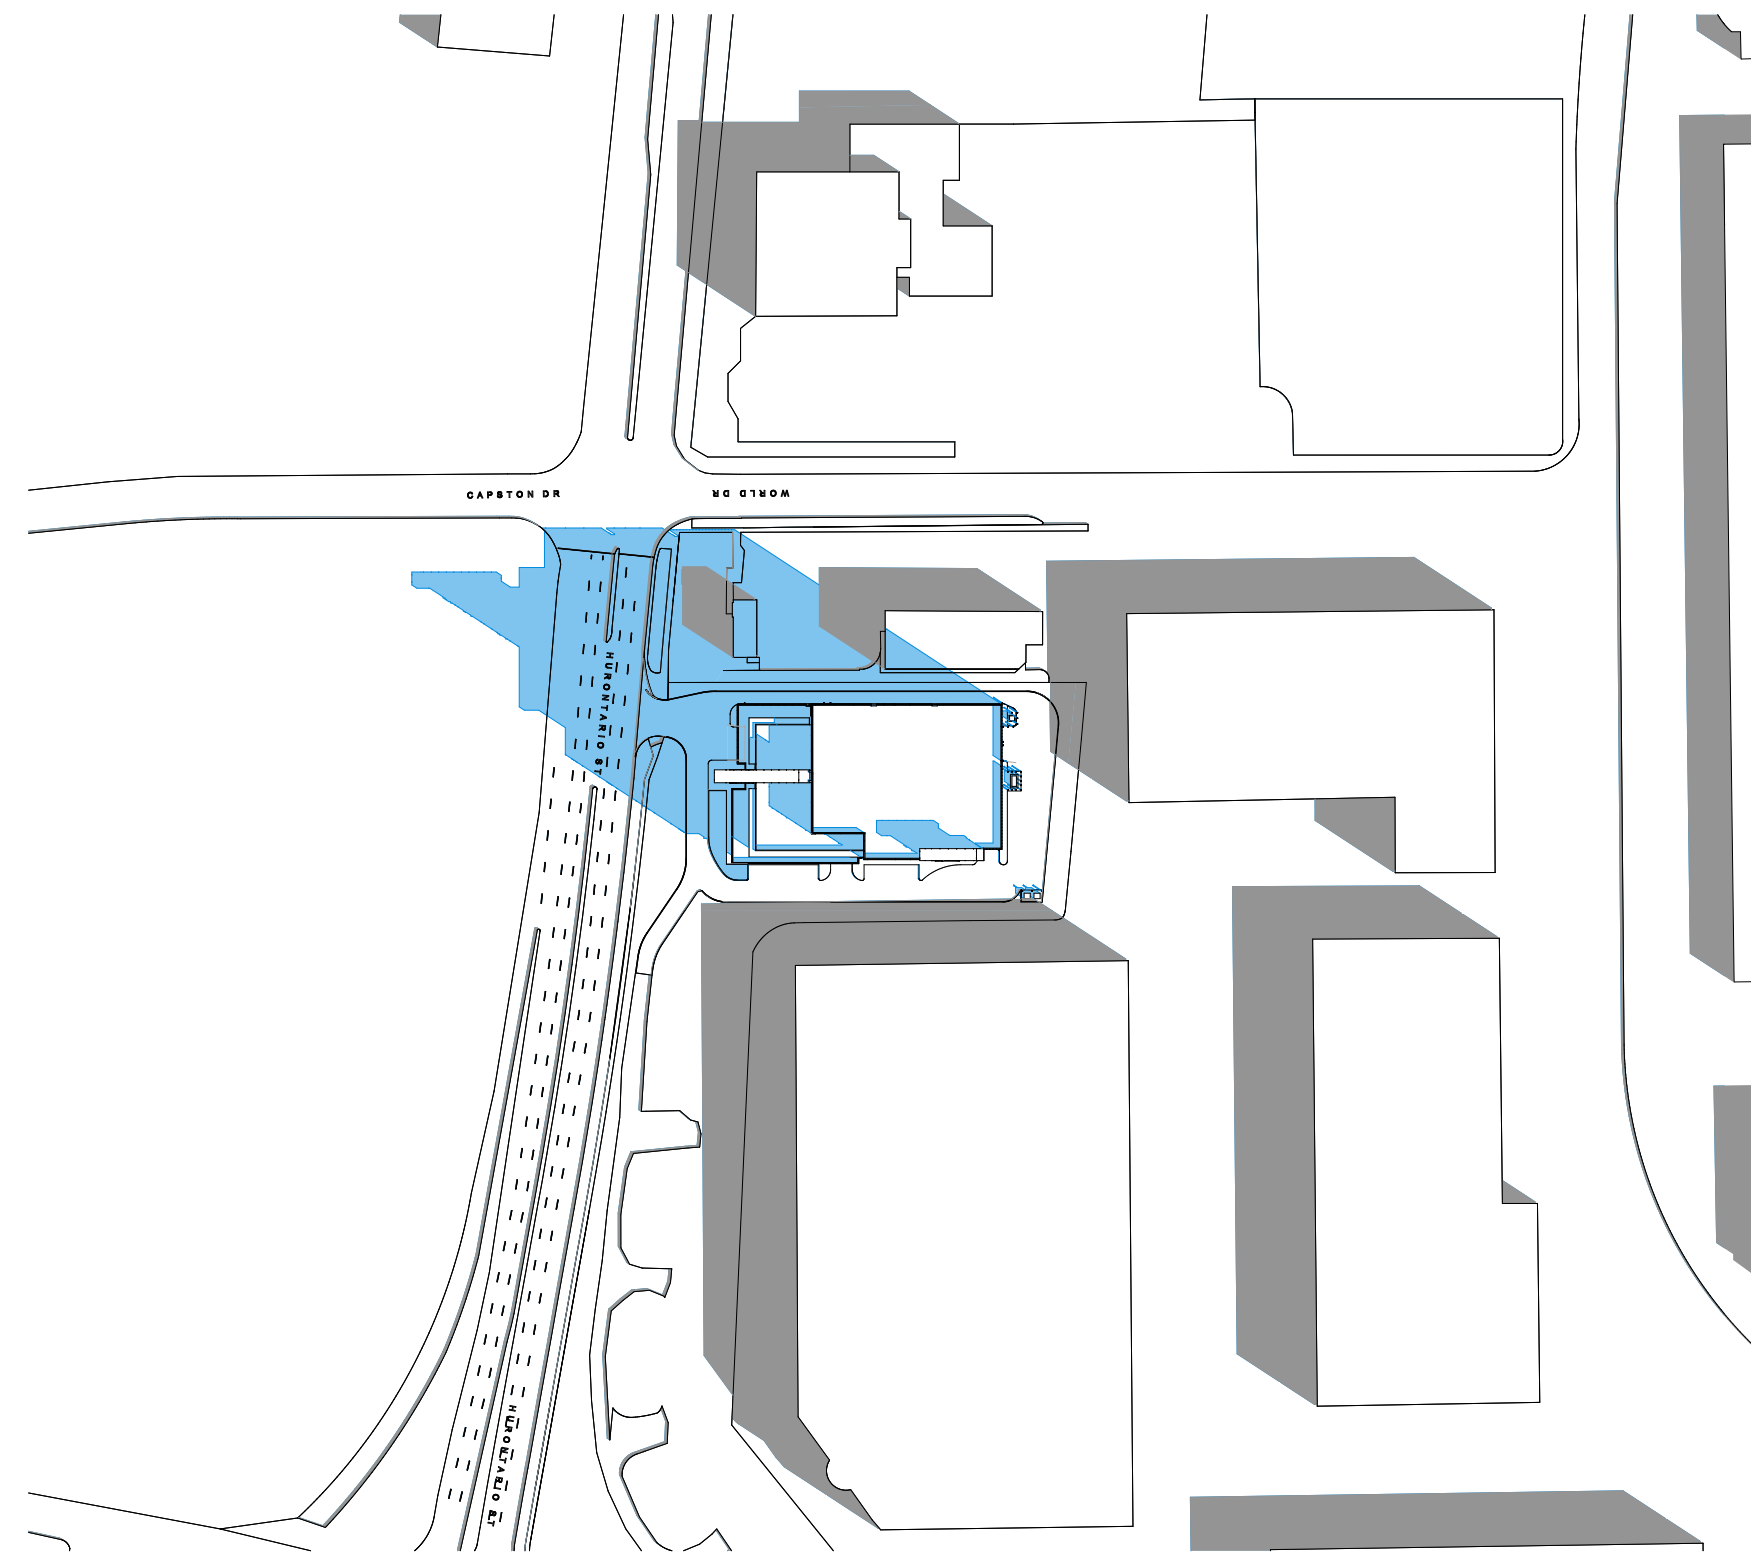


June 21 07:07

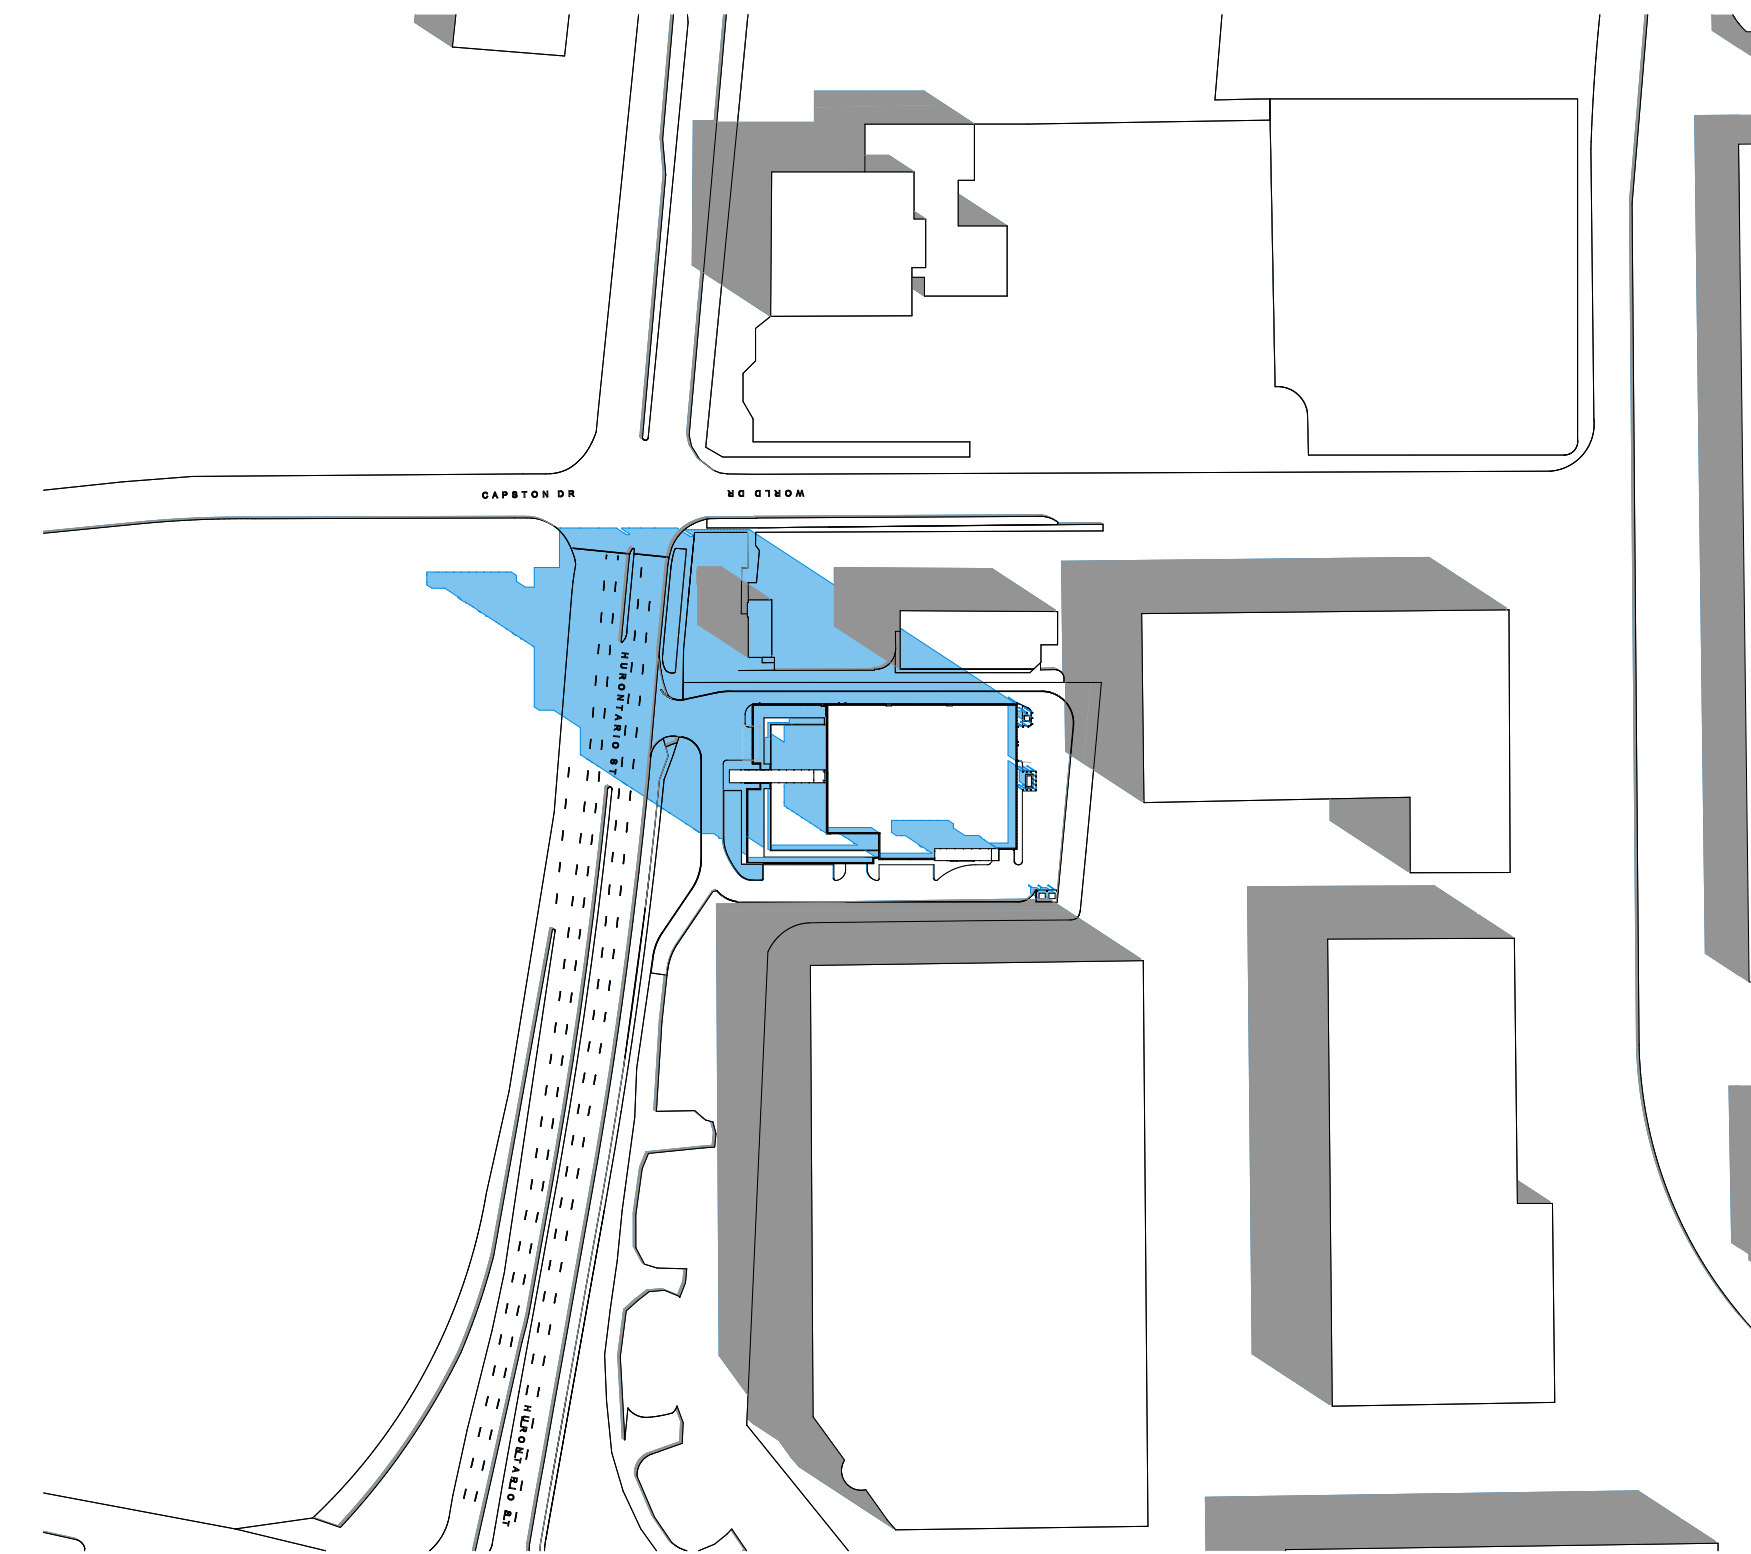


June 21 07:20




June 21 08:20

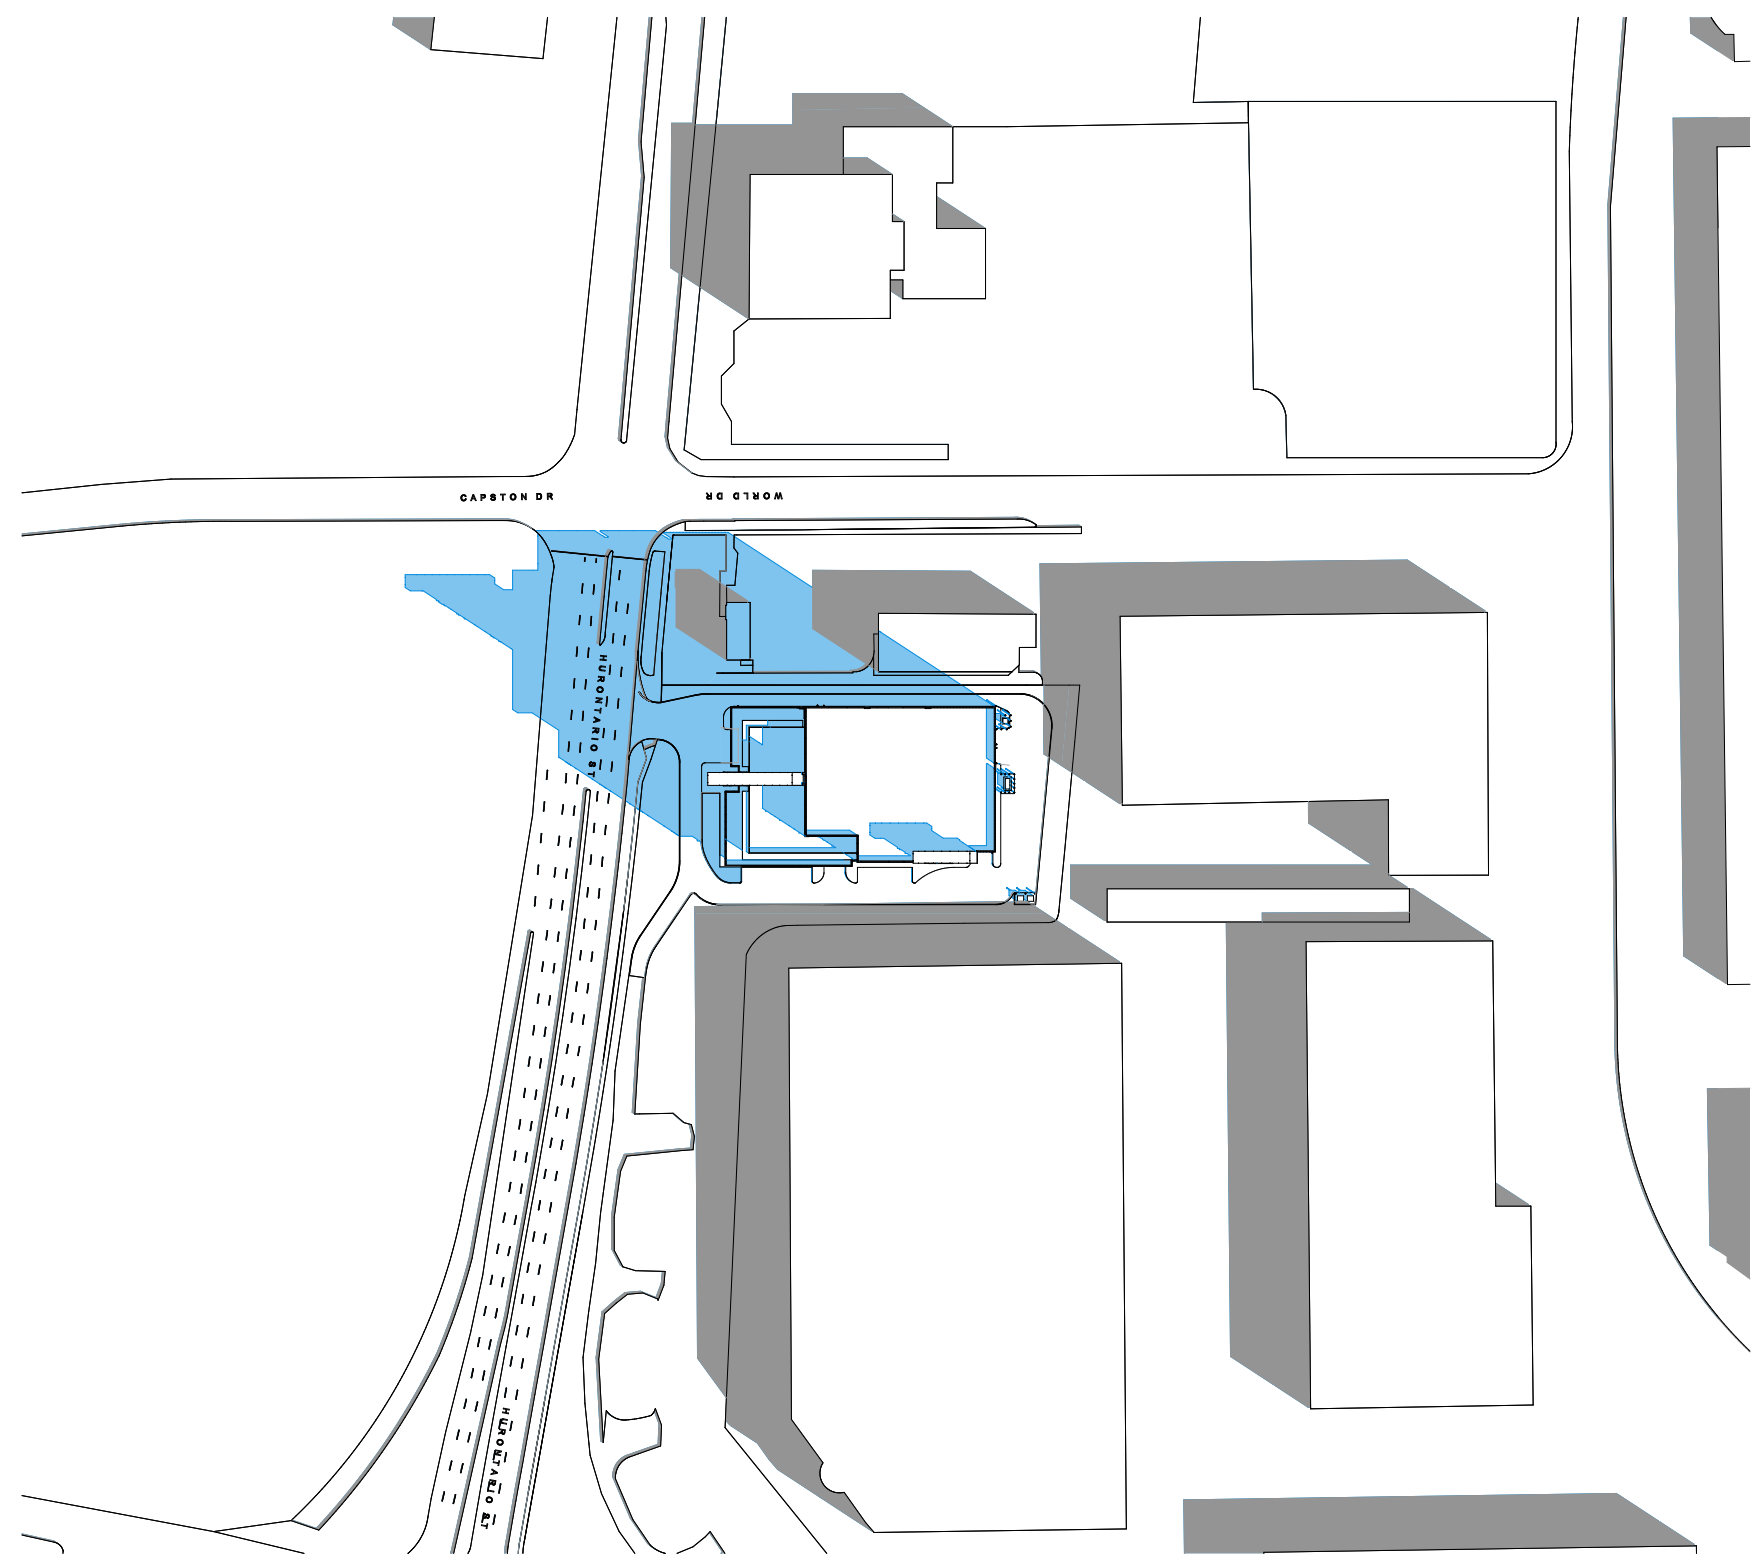

June 21 09:20

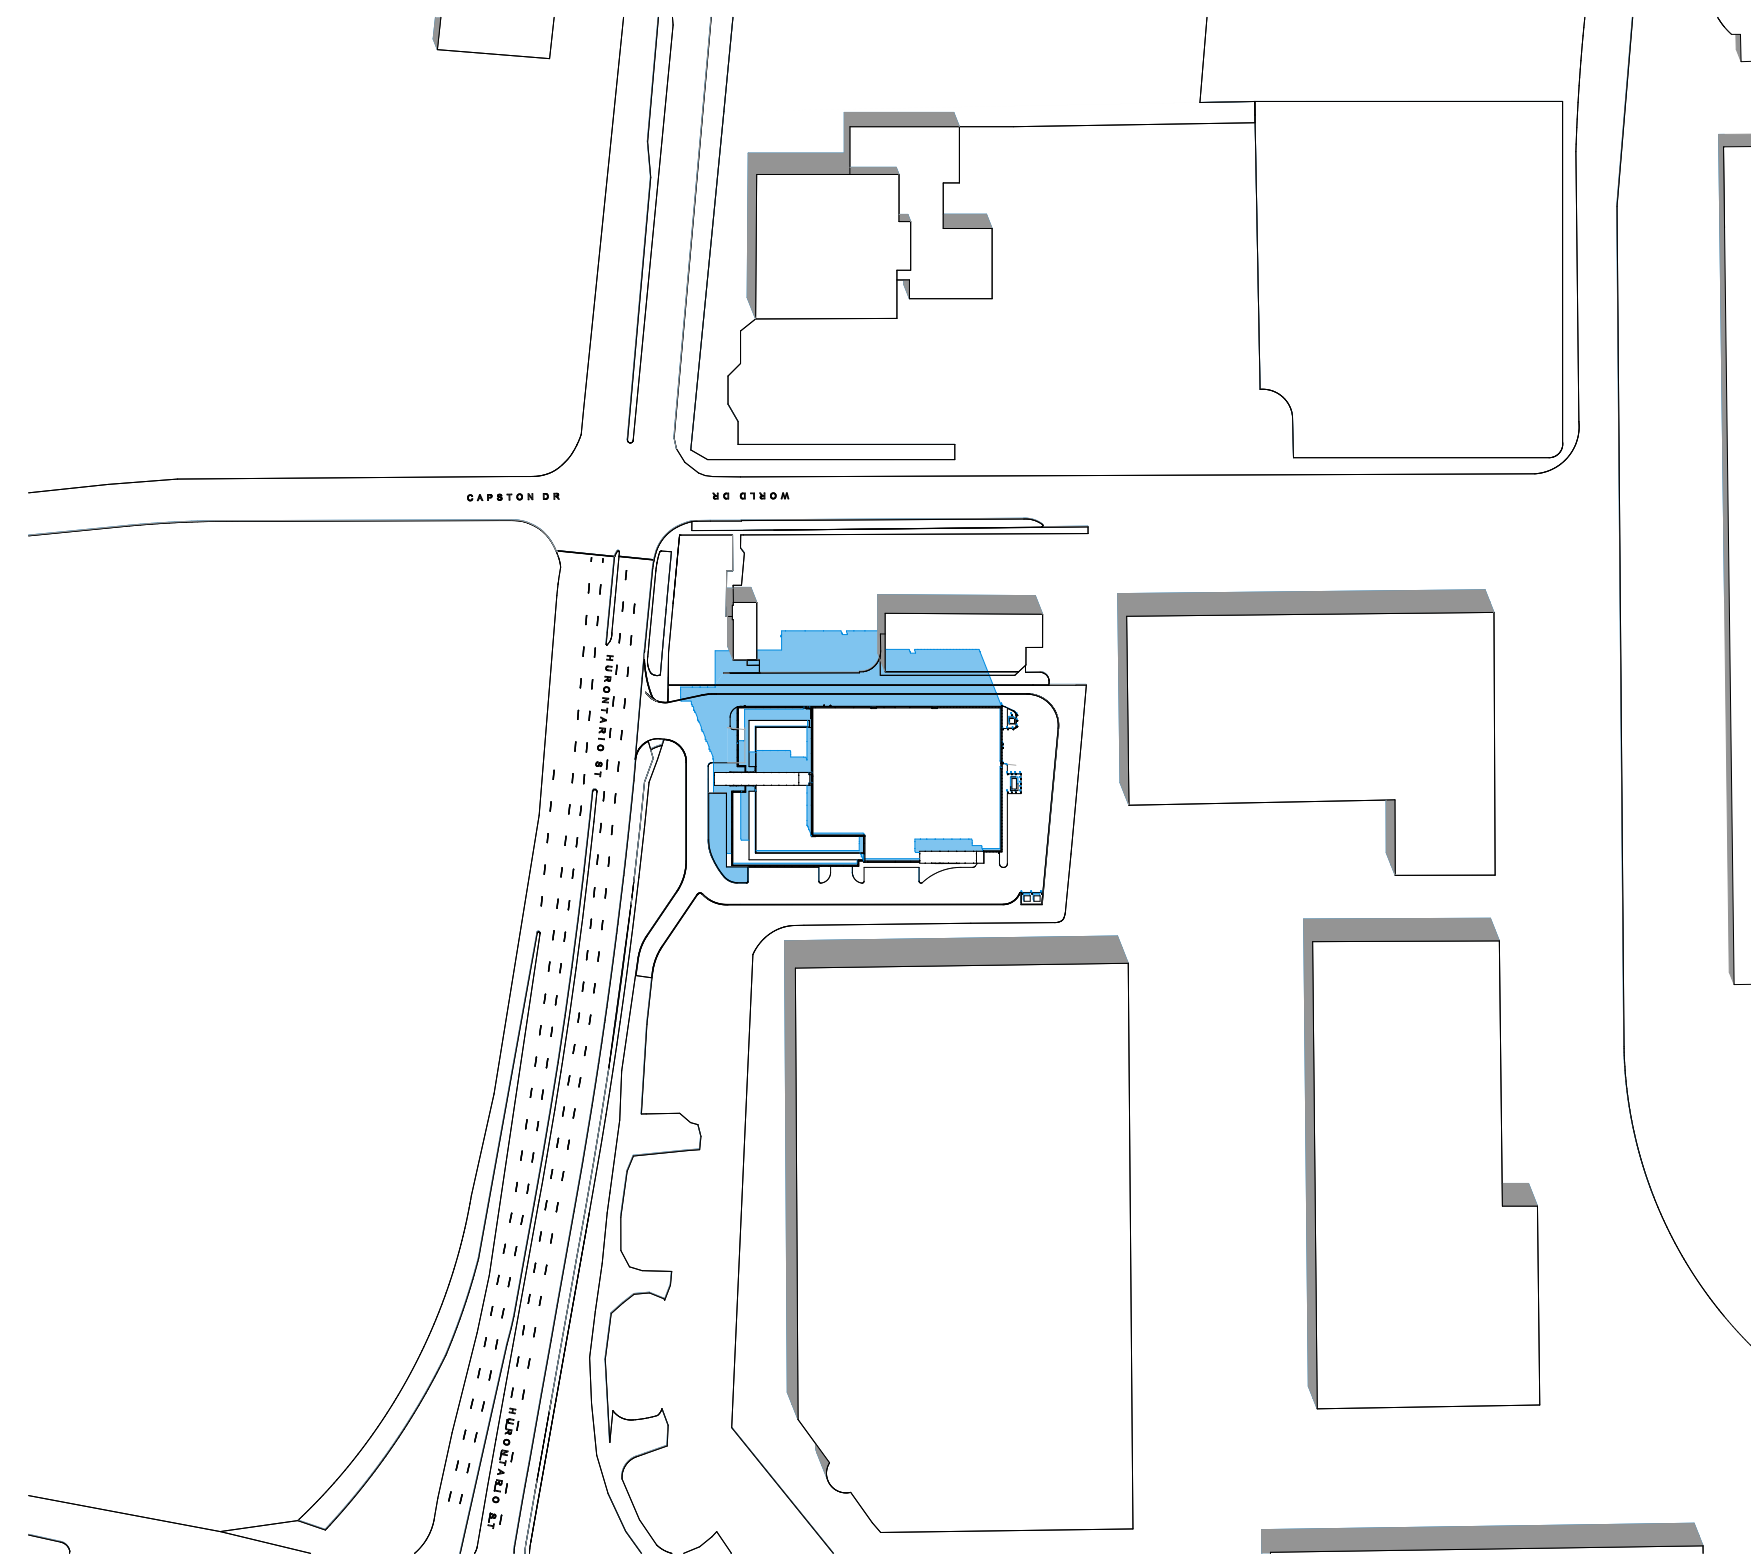

June 21 10:20

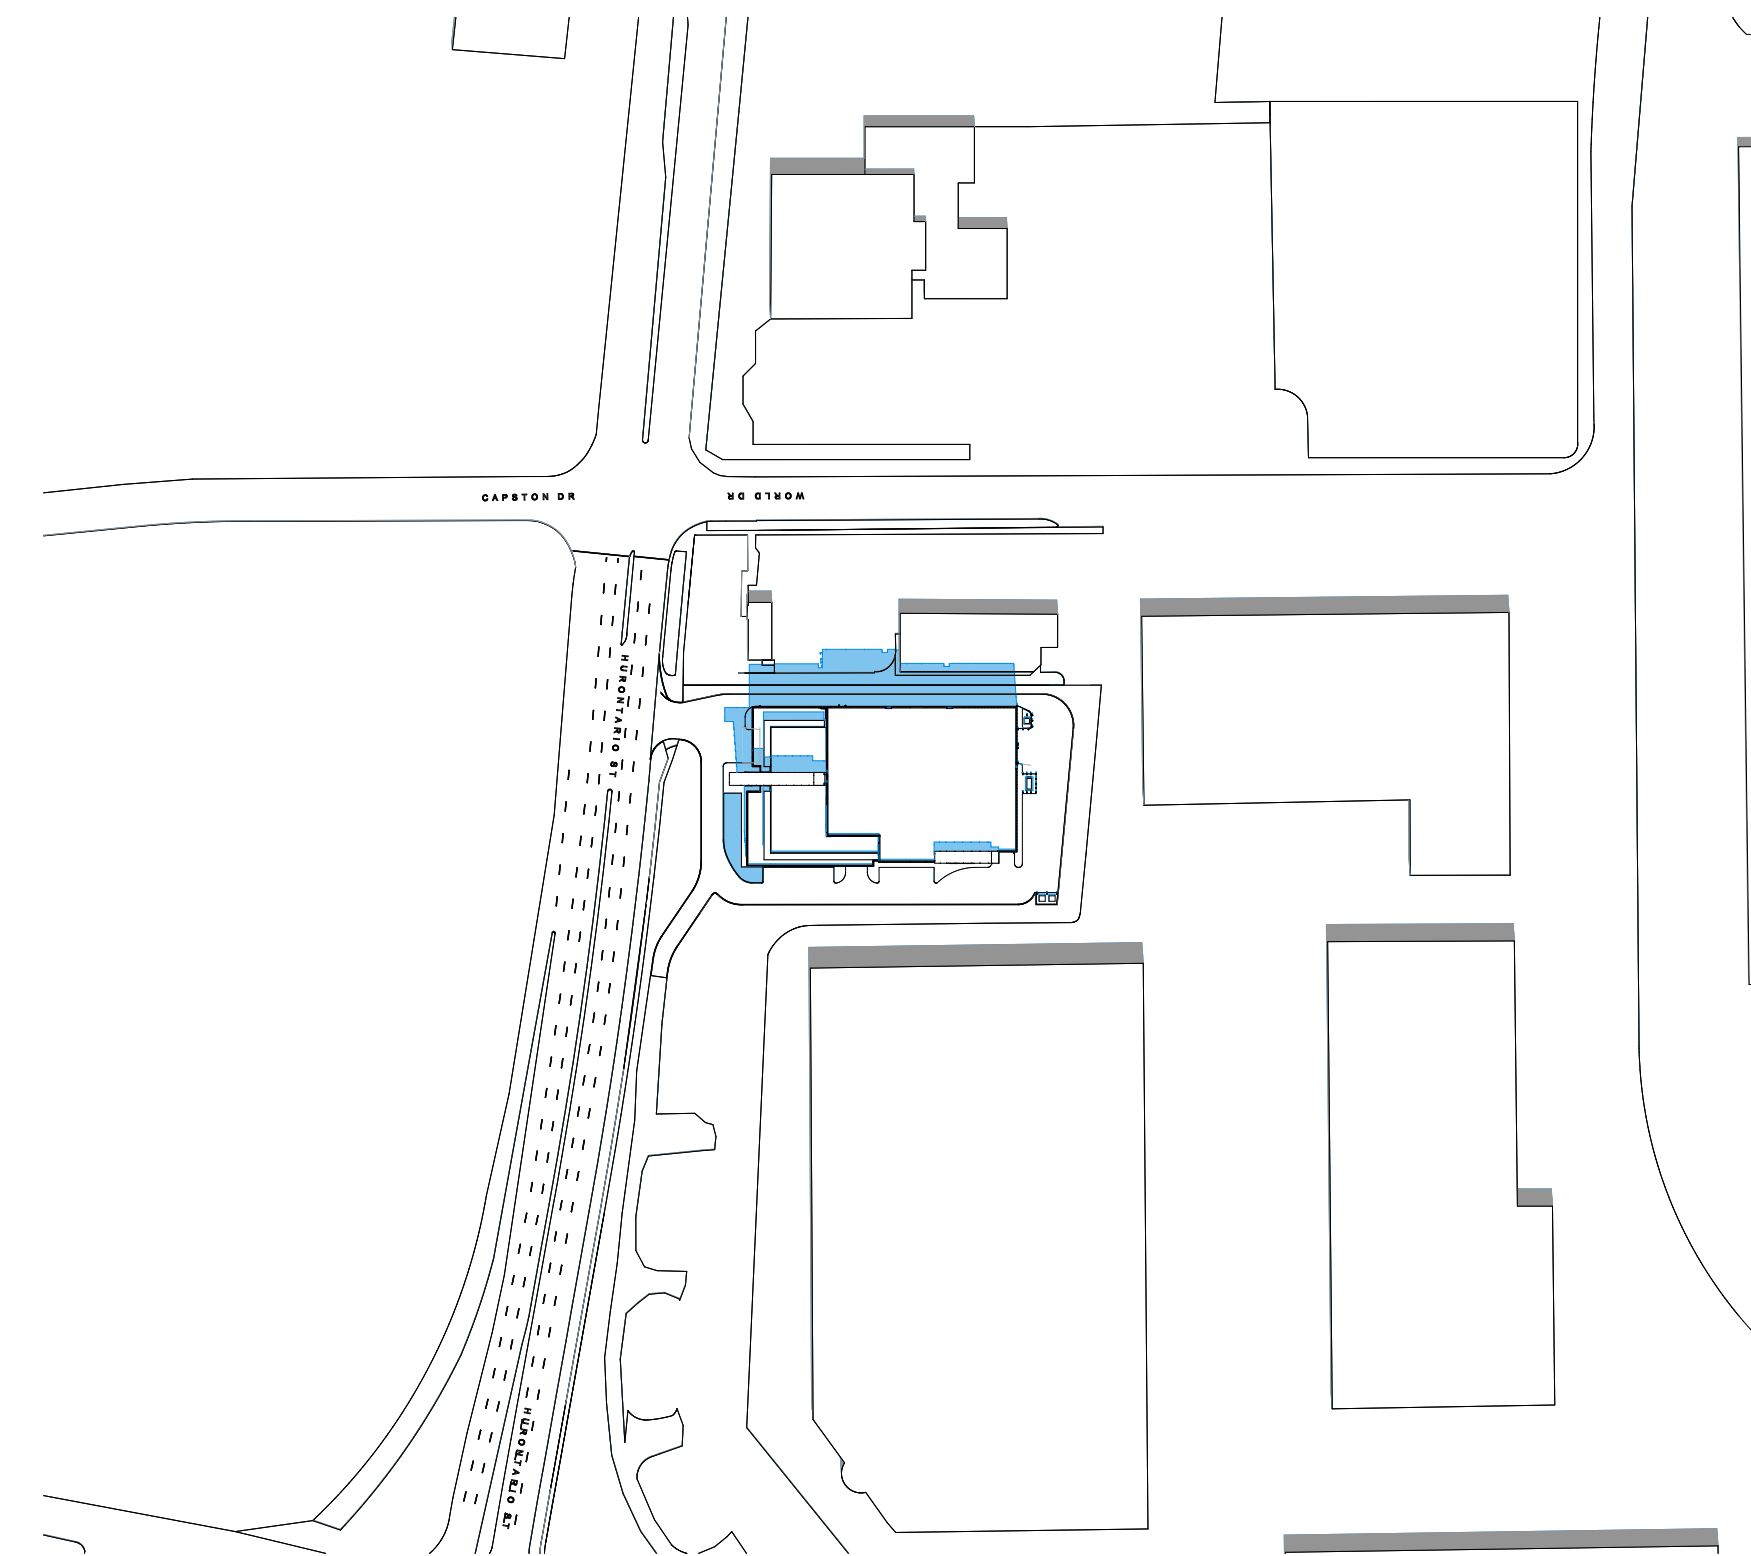

June 21 11:20

Existing

Net New Shadow



Note: This drawing and all copyright therein are the sole and exclusive property of TACT Architecture Inc. Reproduction or use of this drawing in whole or in part by any means or in any way whatsoever without the prior written consent of TACT Architecture is strictly prohibited. Do not scale this drawing. Print date: Tuesday, April 18, 2023.

file: 1611-25 6333 Hurontario St - V12.0.pln

design architect

TACT Architecture Inc.
 660R College Street (Rear Lane)
 Toronto Ontario M6G 1B8
 416-516-1949 www.tactarchitecture.com

architect of record

job title & location

DYMON STORAGE
 6333 Hurontario St
 Mississauga, Ontario

client

Dymon Capital Corporation

sheet title

Sun Study - June 21

drawn by

HG, ST

checked by

PJ

issue date


Tuesday, April 18, 2023

job number


1611 - 25

scale


1:500

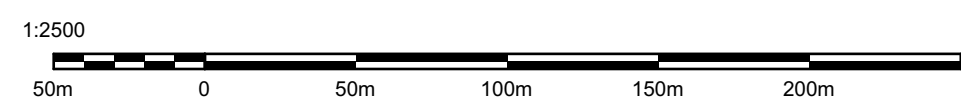


1:5000

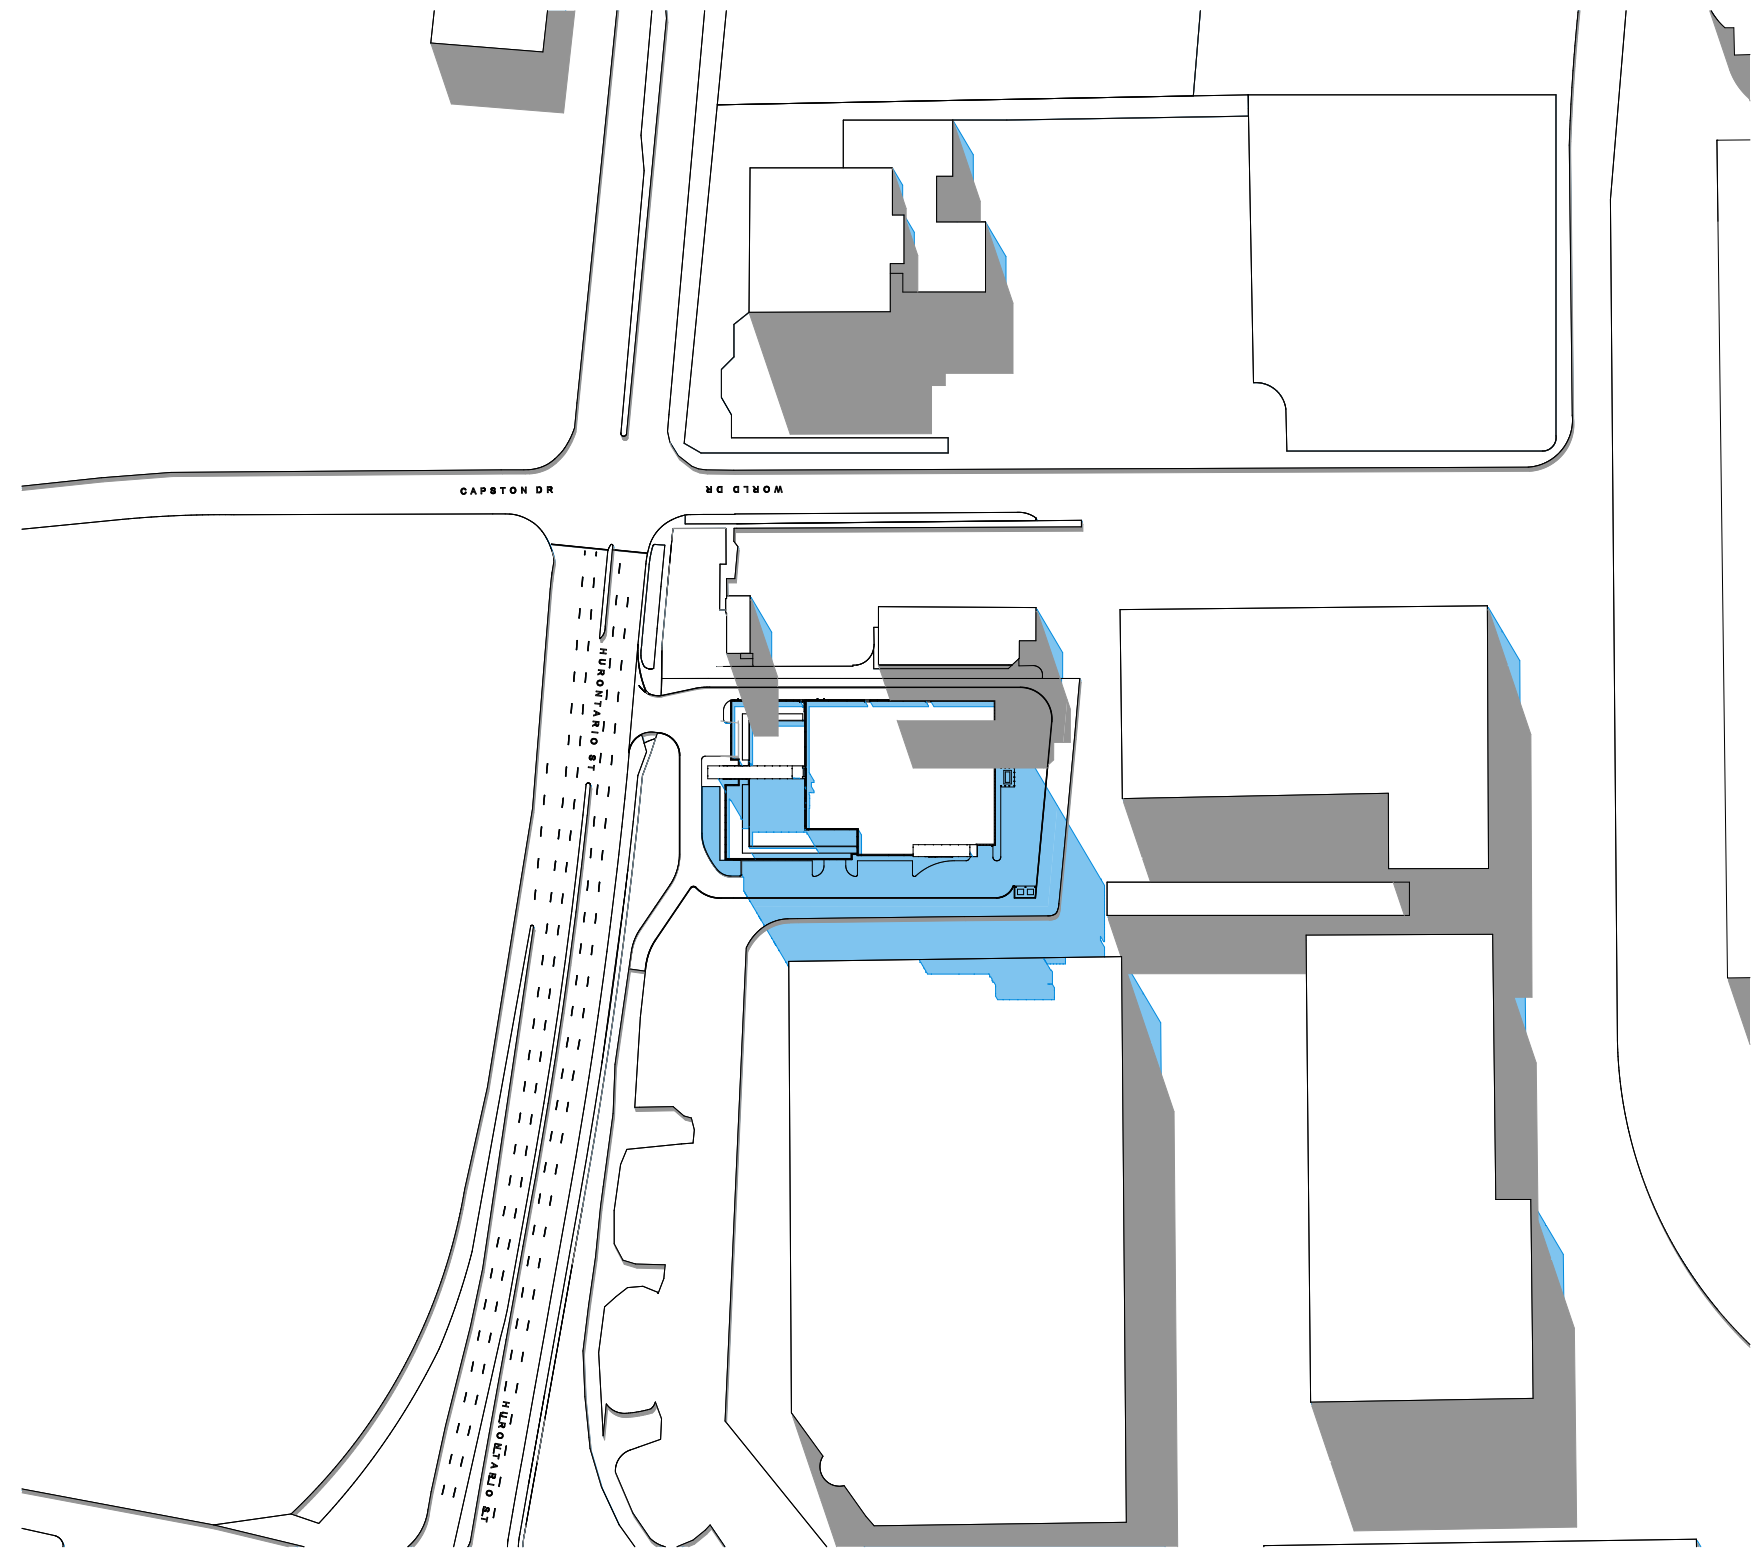

June 21 18:20

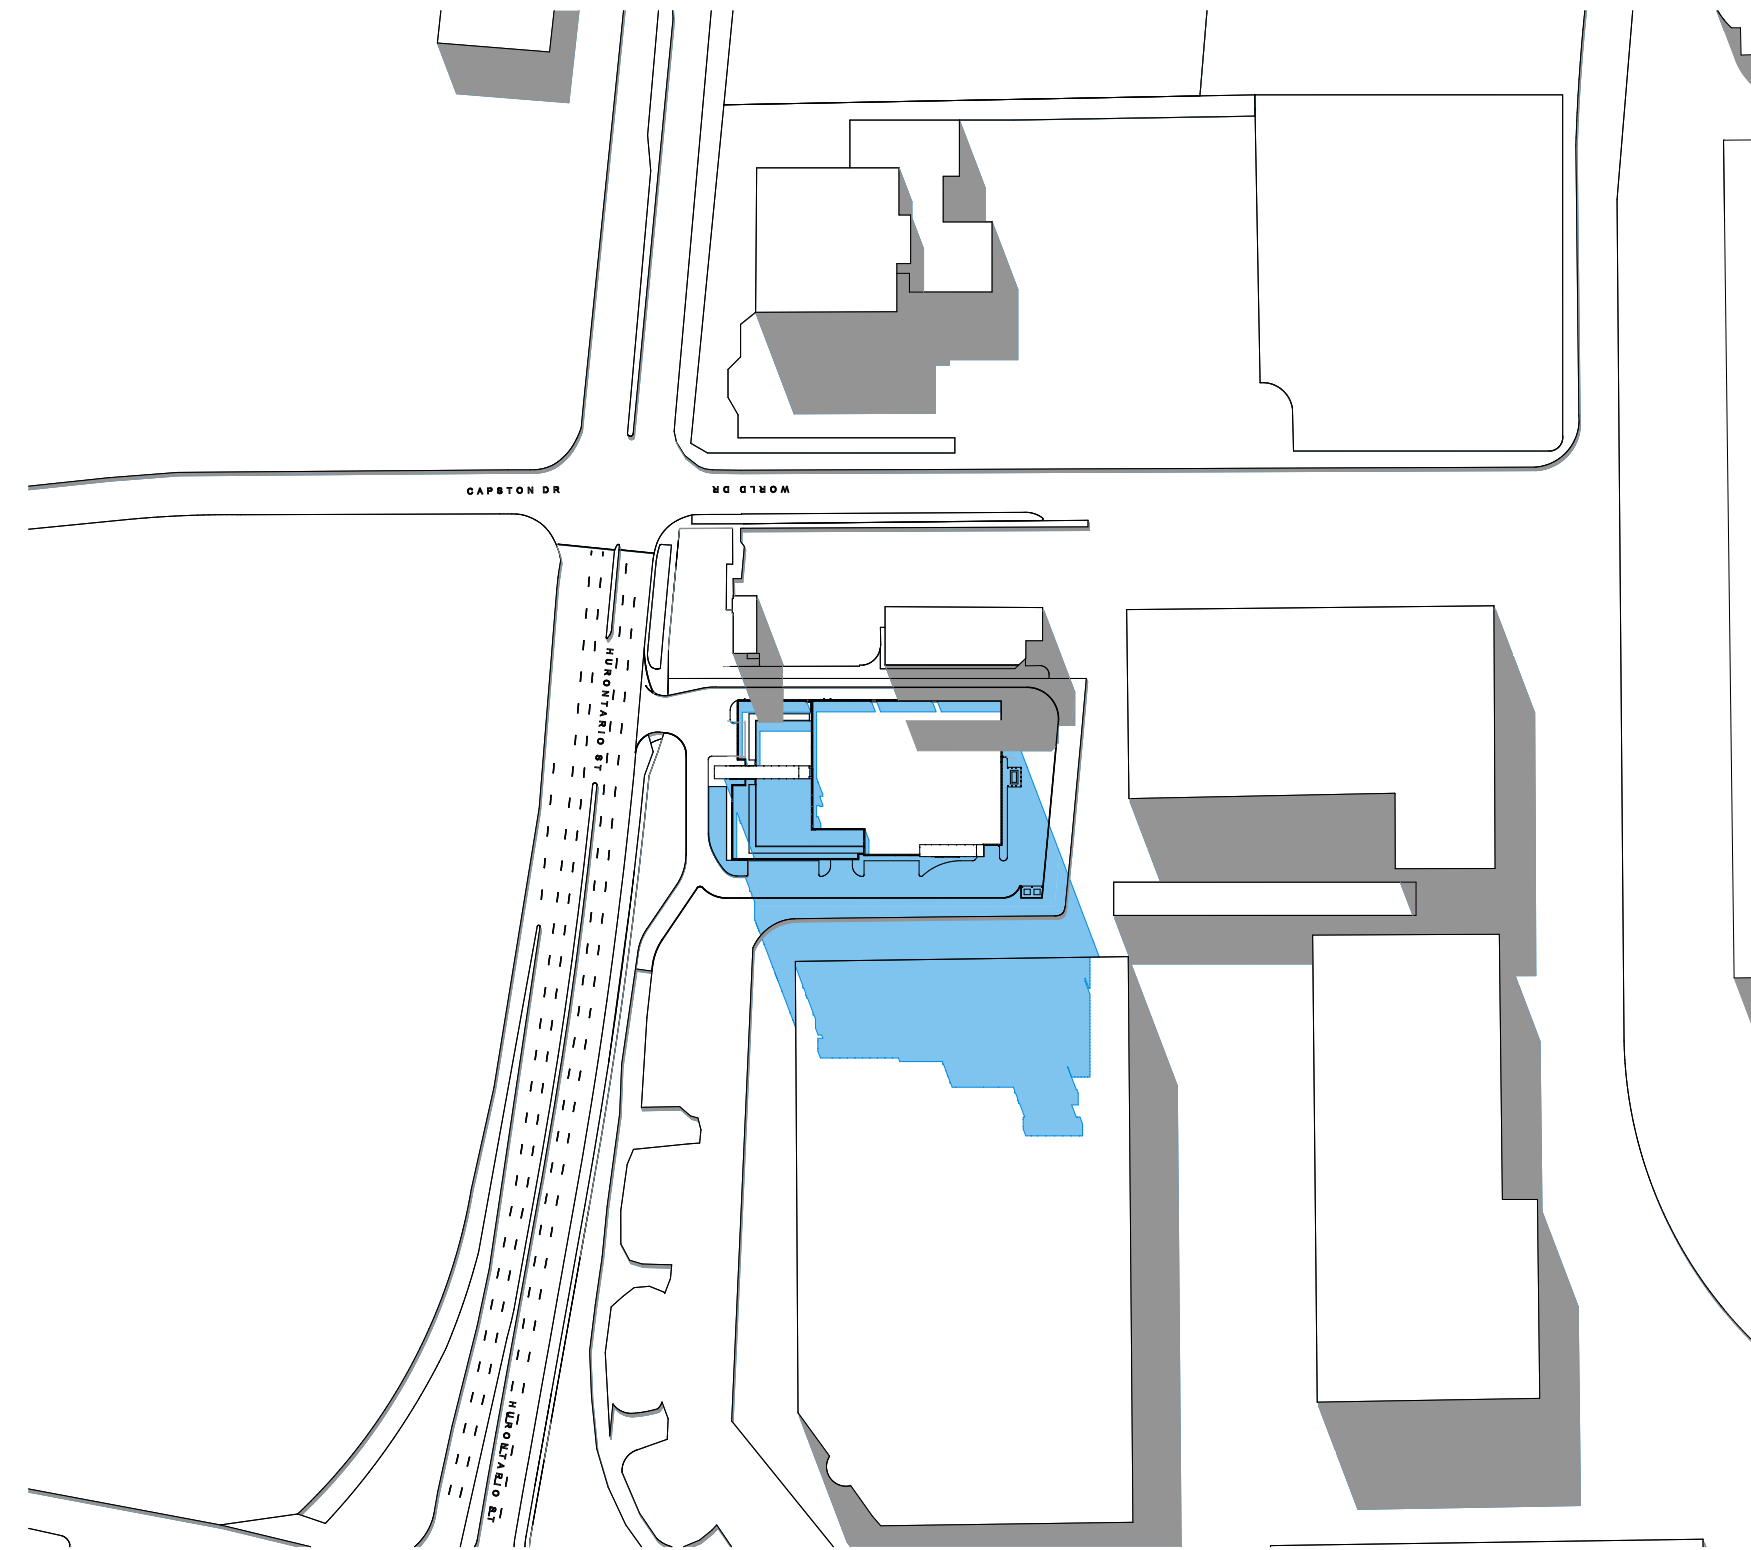

June 21 19:20

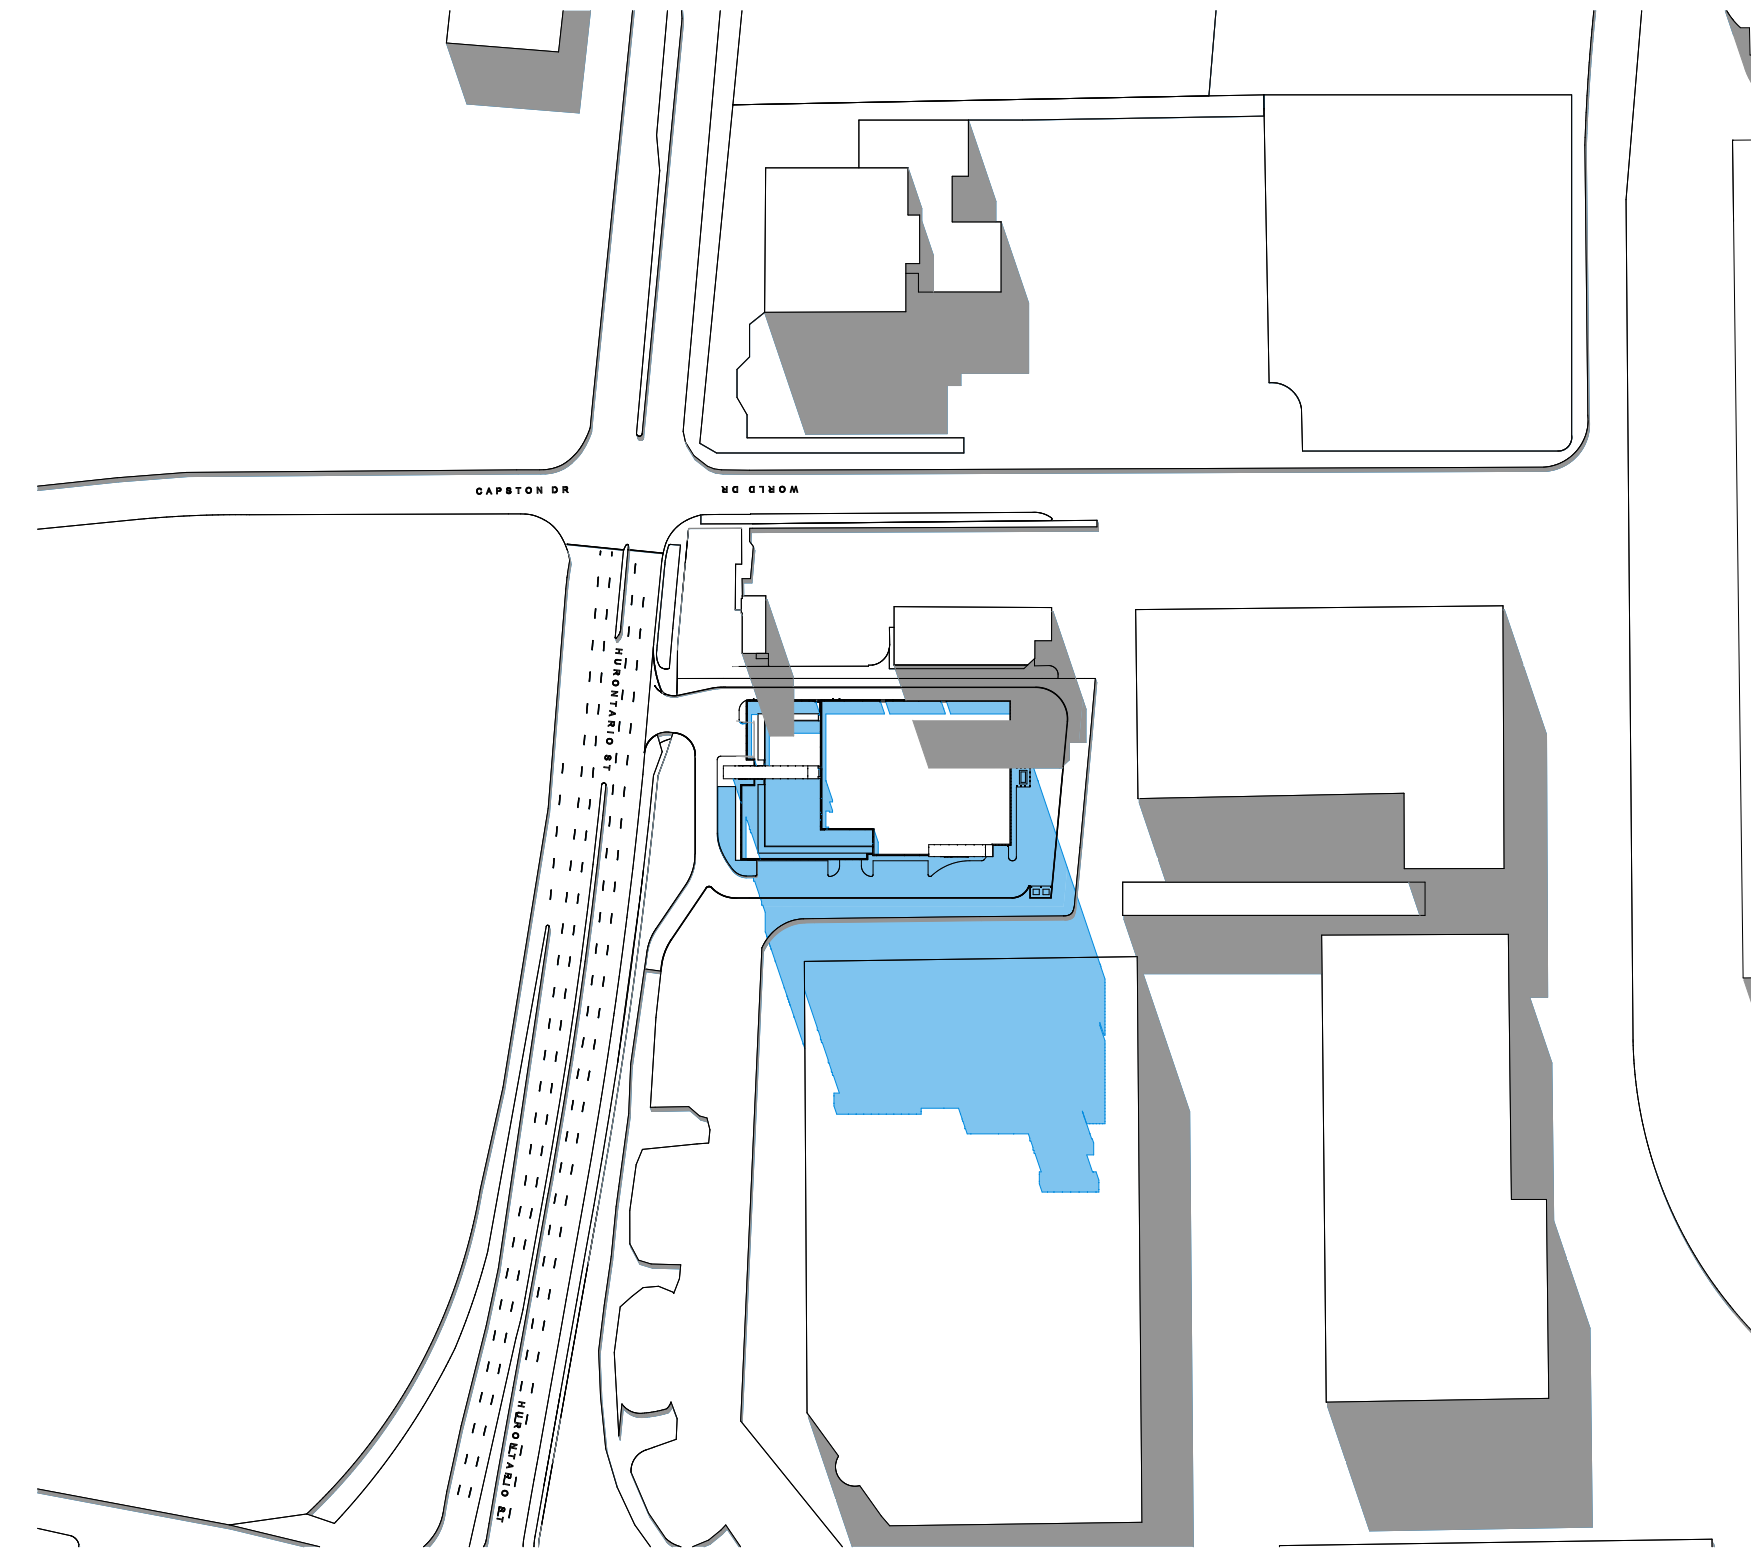

June 21 19:33

Existing

Net New Shadow



Note: This drawing and all copyright therein are the sole and exclusive property of TACT Architecture Inc. Reproduction or use of this drawing in whole or in part by any means or in any way whatsoever without the prior written consent of TACT Architecture is strictly prohibited. Do not scale this drawing. Print date: Tuesday, April 18, 2023.

file: 1611-25 6333 Hurontario St - V12.0.pln

design architect

TACT Architecture Inc.
660R College Street [Rear Lane]
Toronto Ontario M6G 1B8
416-516-1949 www.tactarchitecture.com

architect of record

job title & location

DYMON STORAGE
6333 Hurontario St
Mississauga, Ontario

client

Dymon Capital Corporation

sheet title

Sun Study - June 21

drawn by

HG, ST

checked by

PJ

issue date


Tuesday, April 18, 2023


job number

1611 - 25


scale

1:500

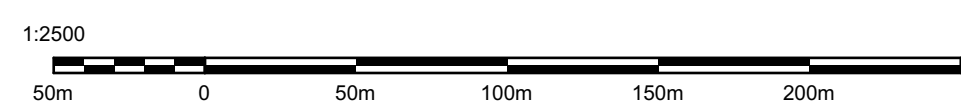


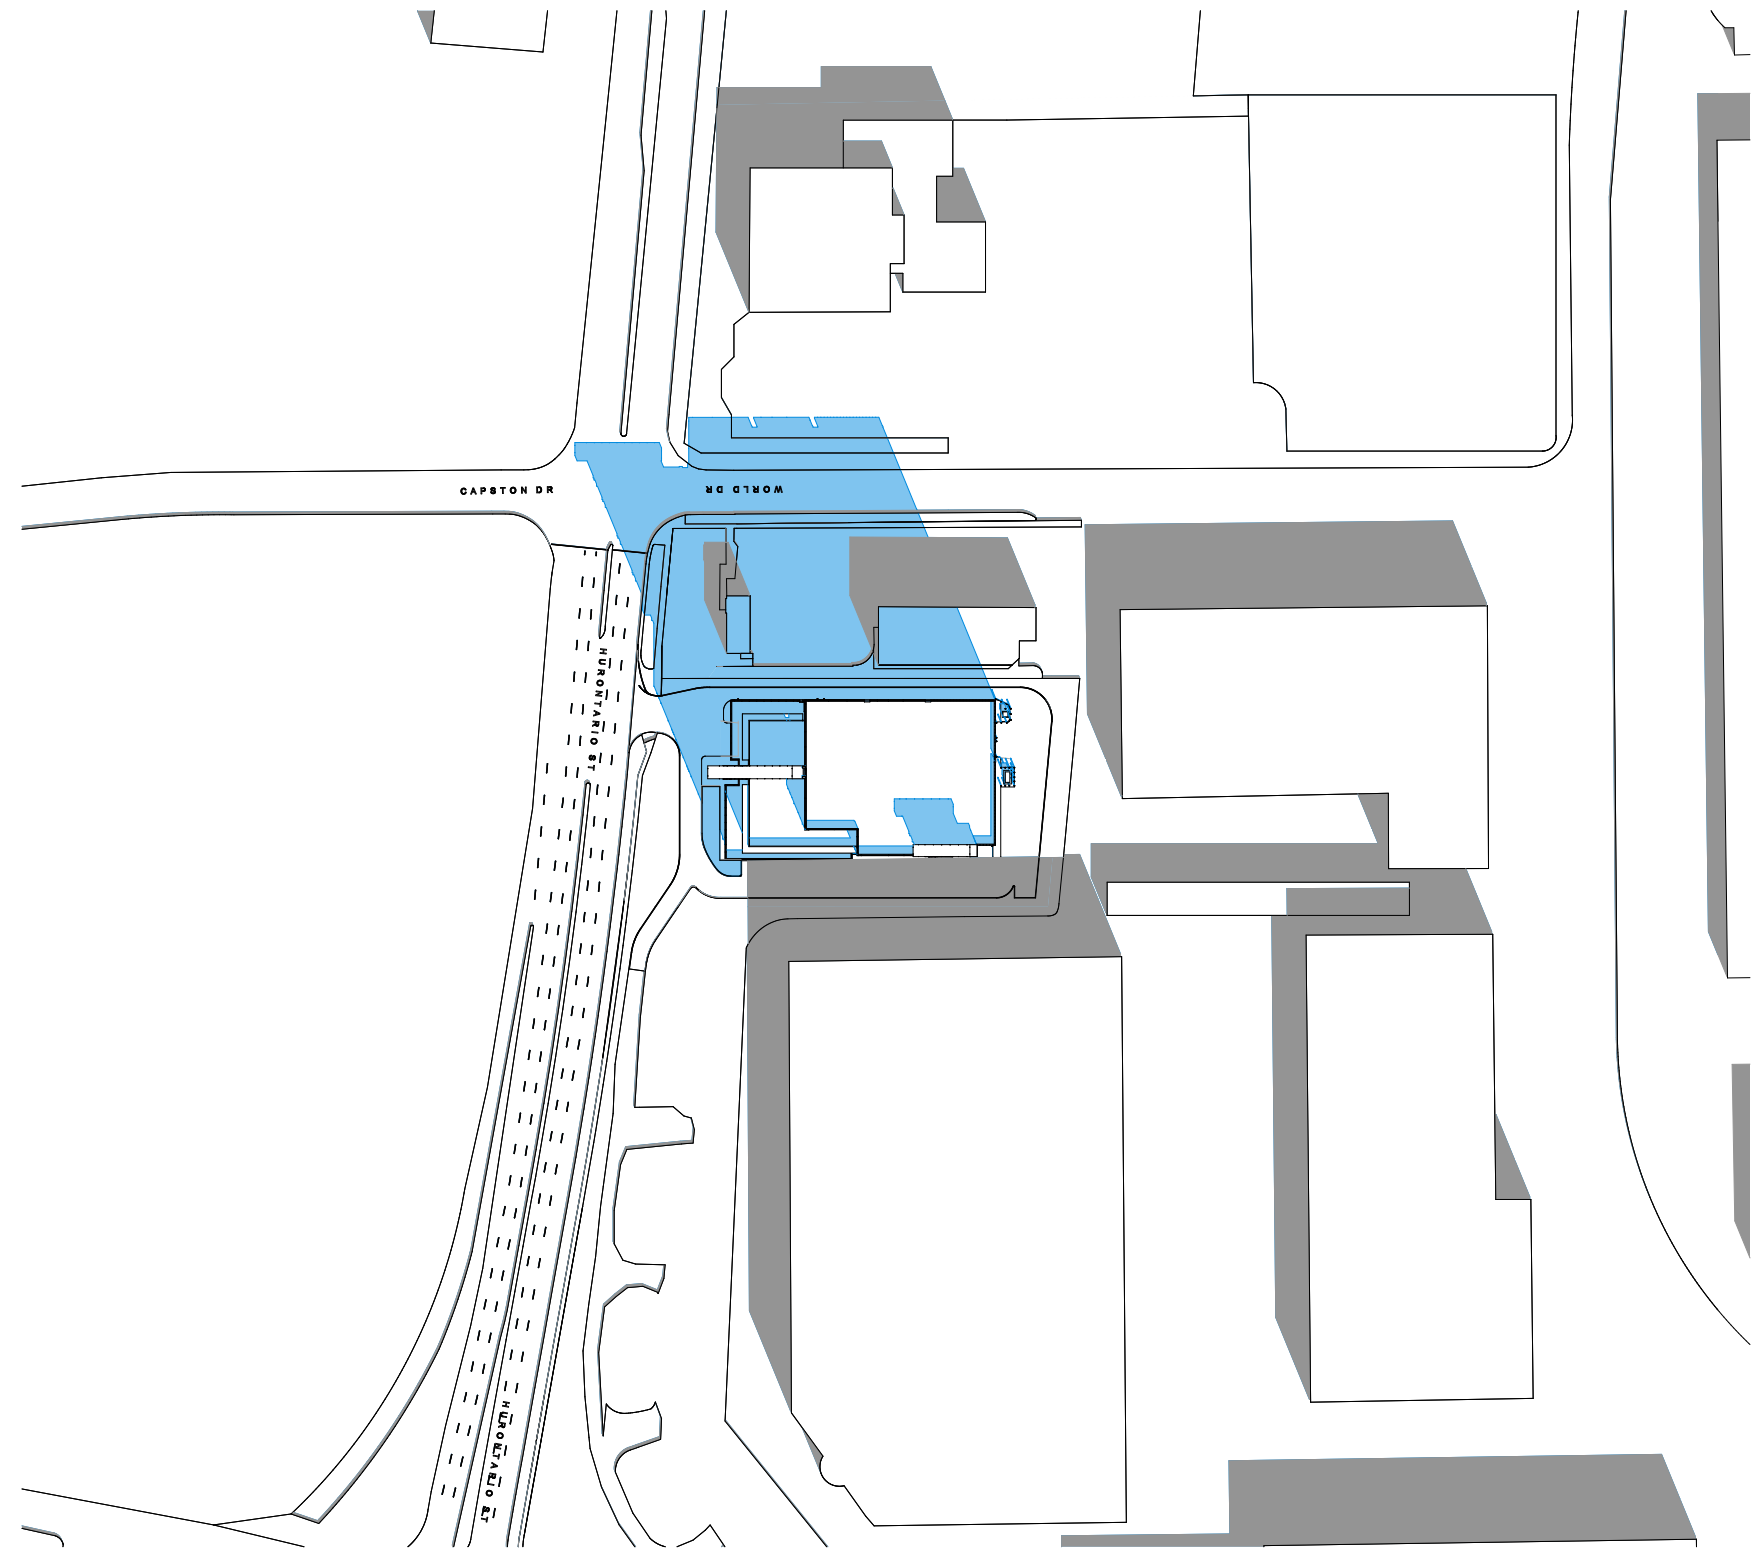


September 21 08:35

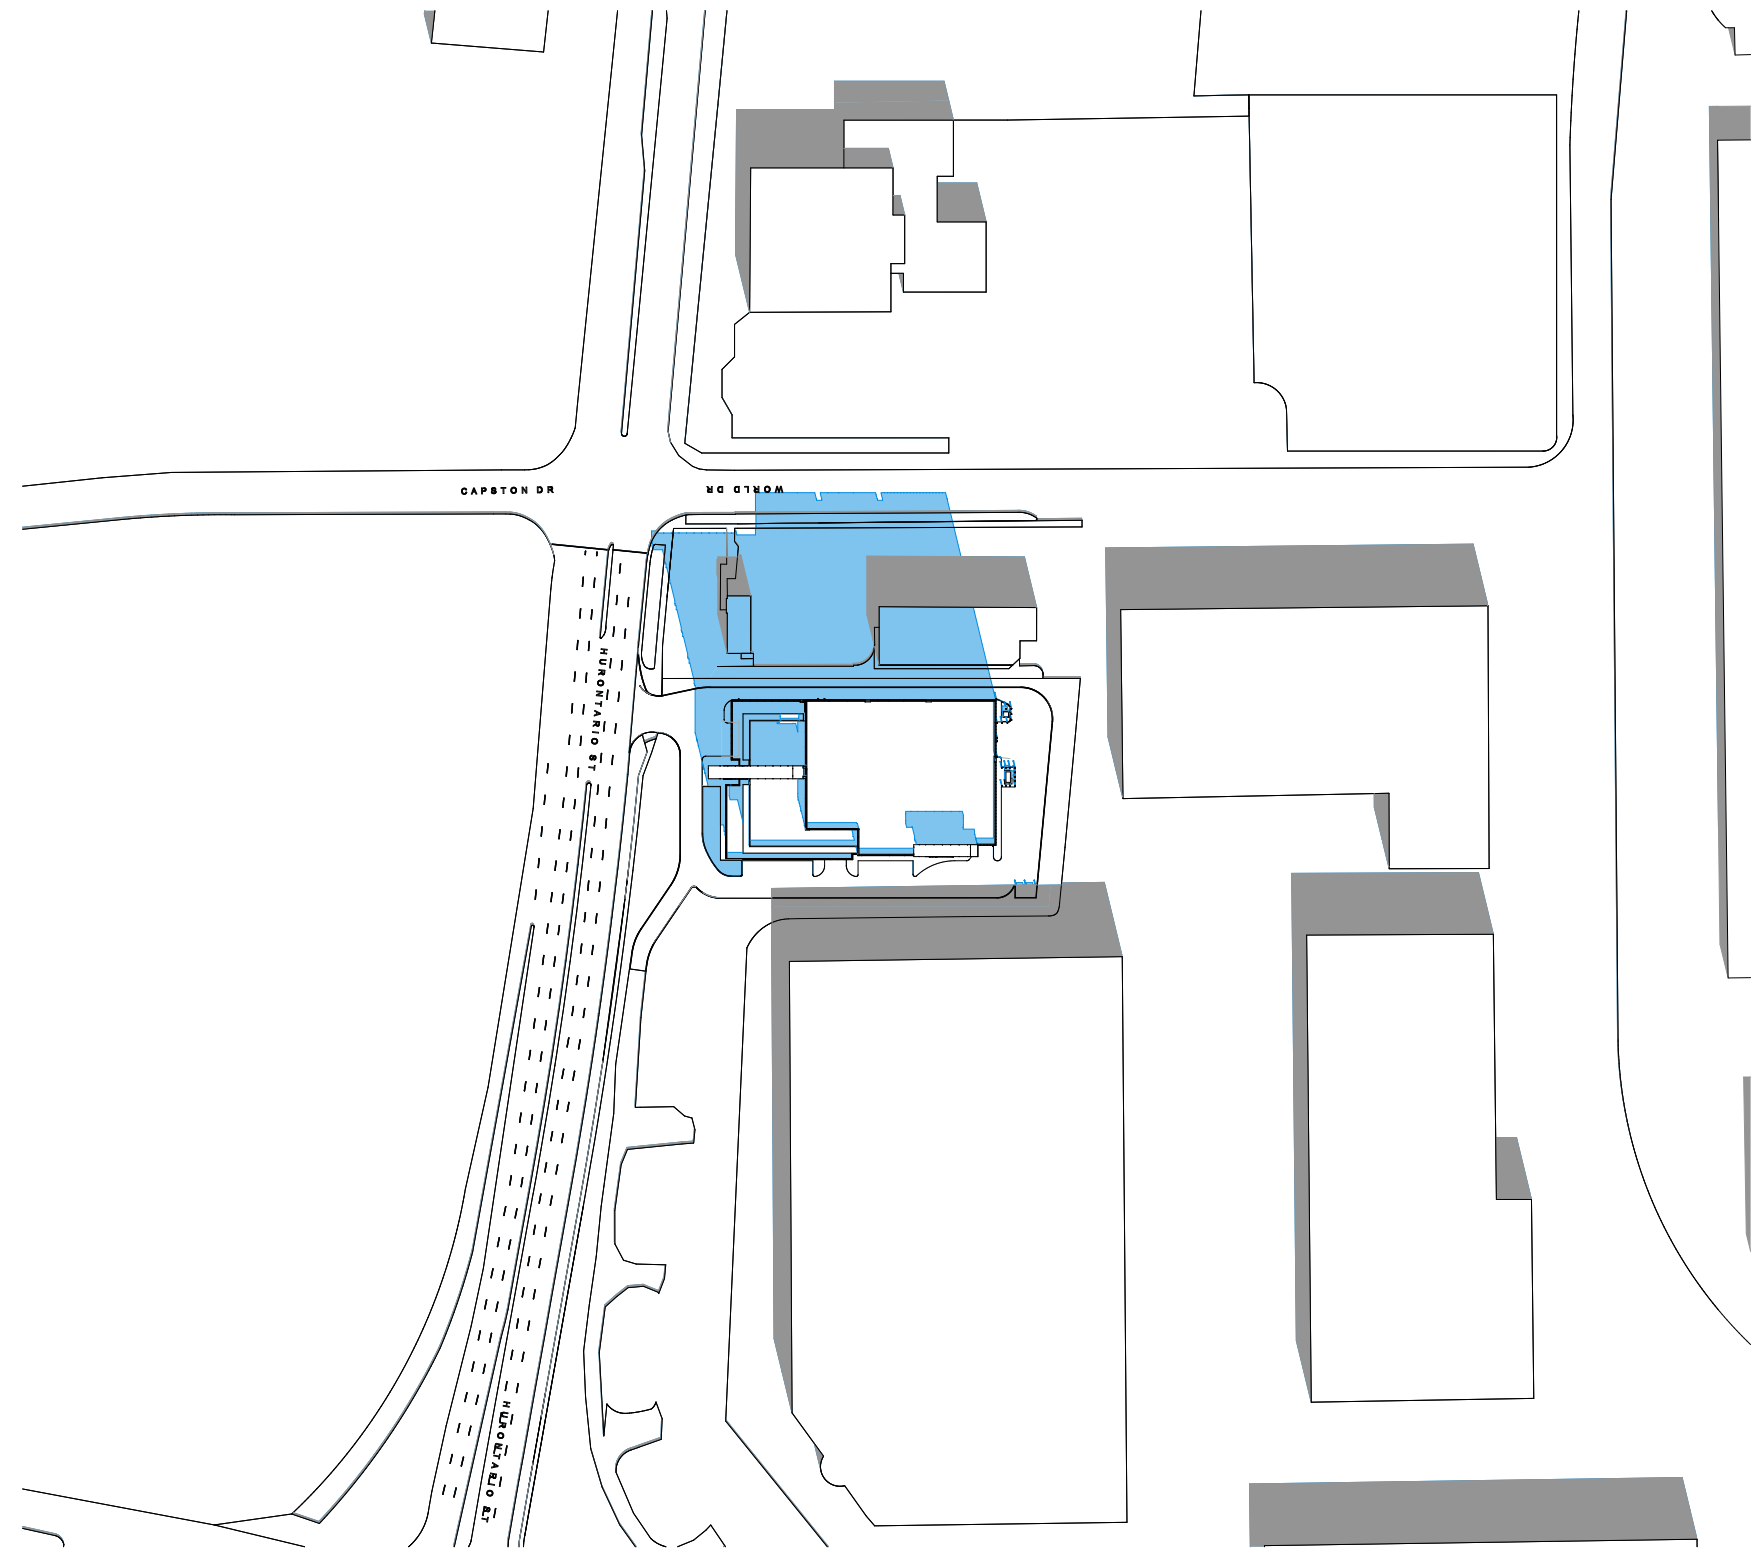


September 21 9:12

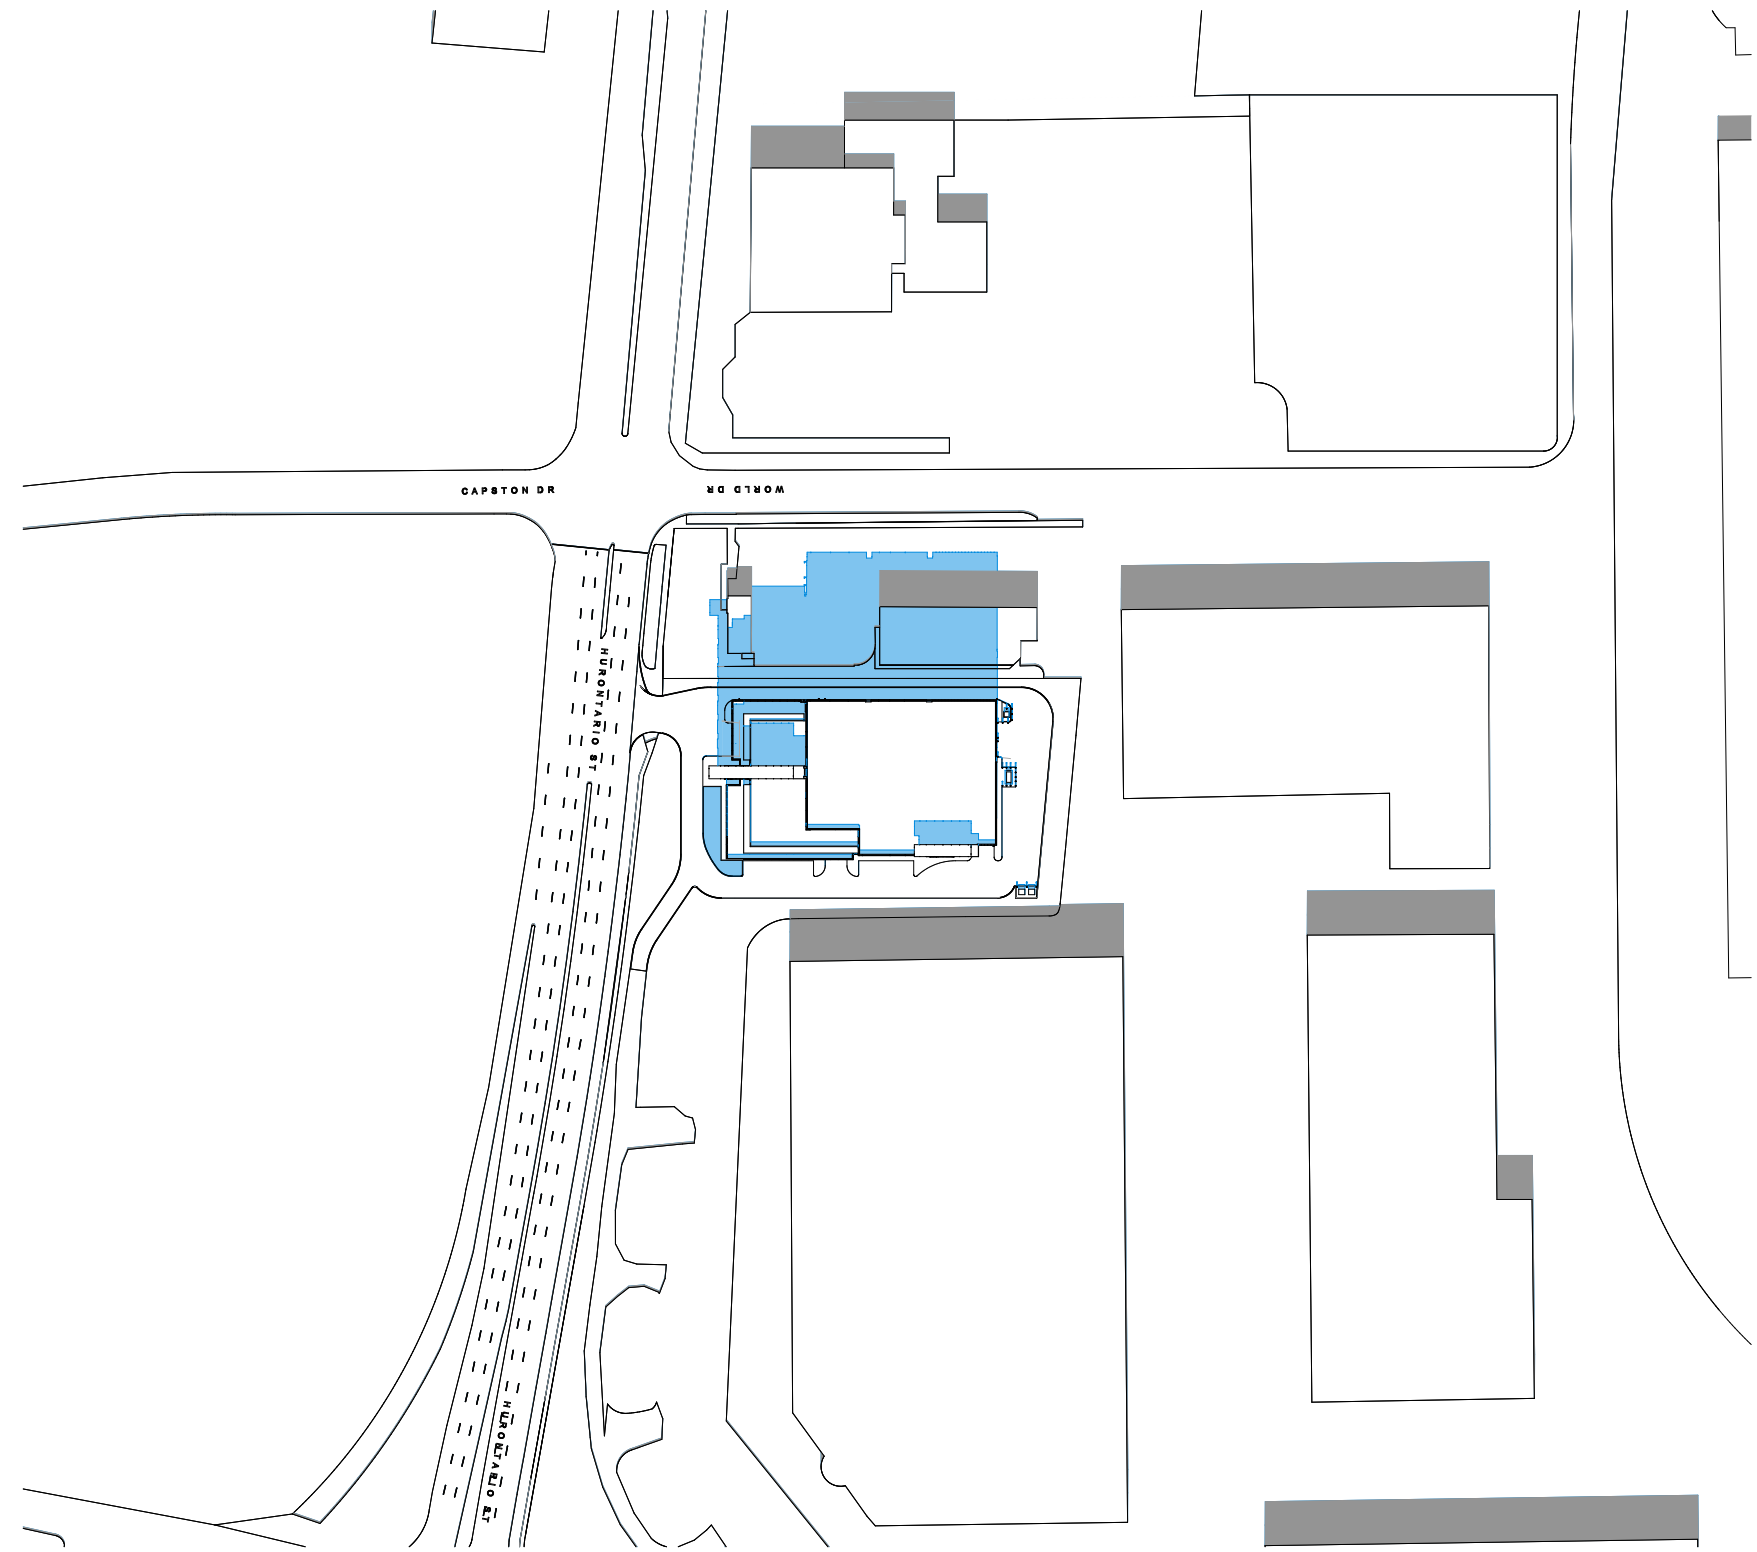


September 21 10:12

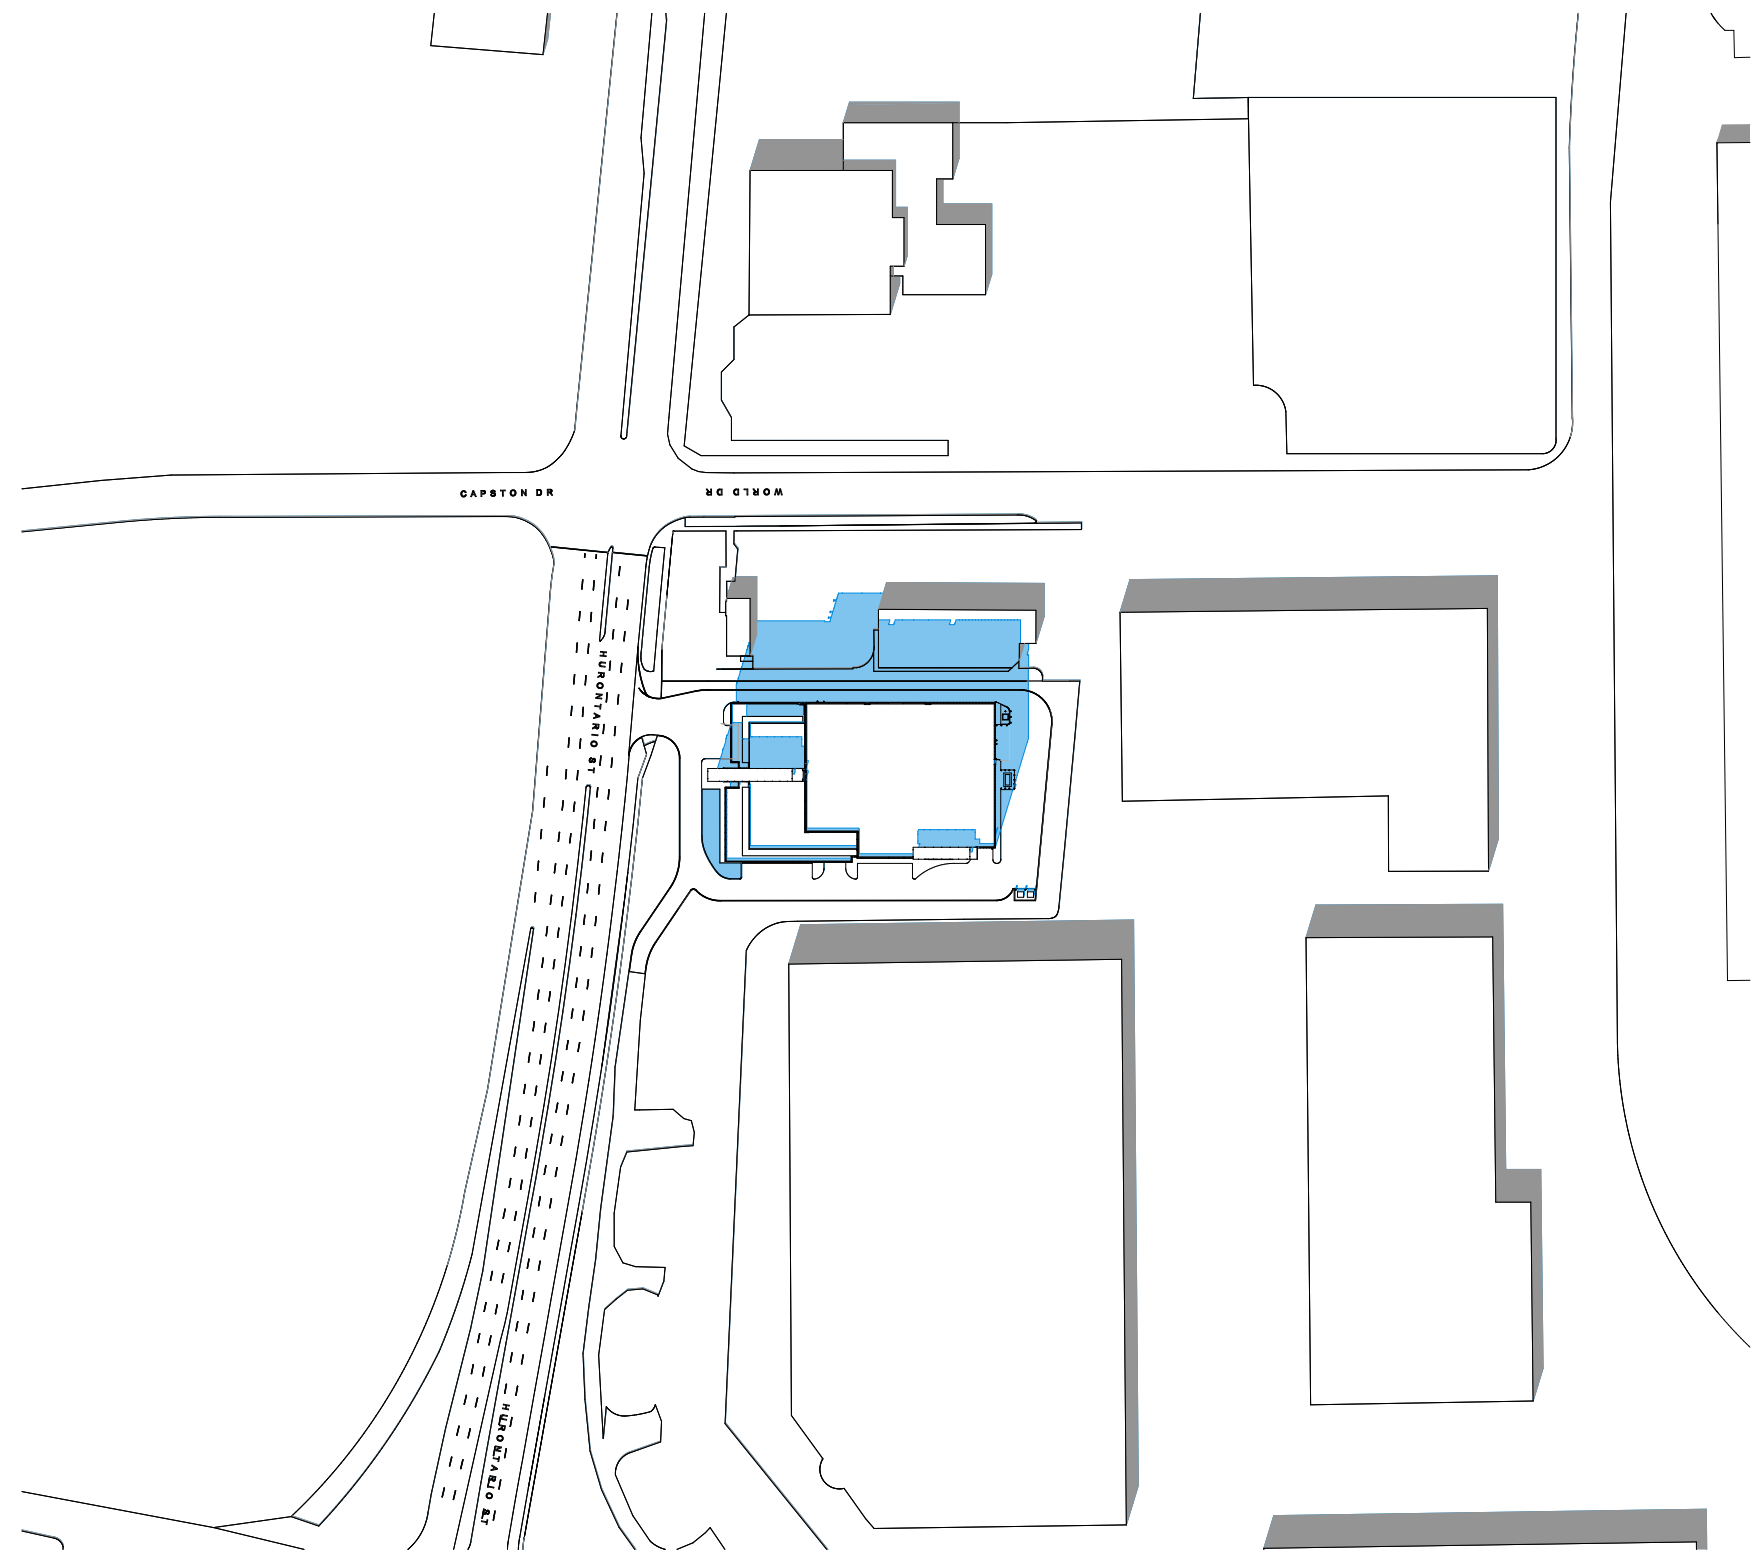

September 21 11:12

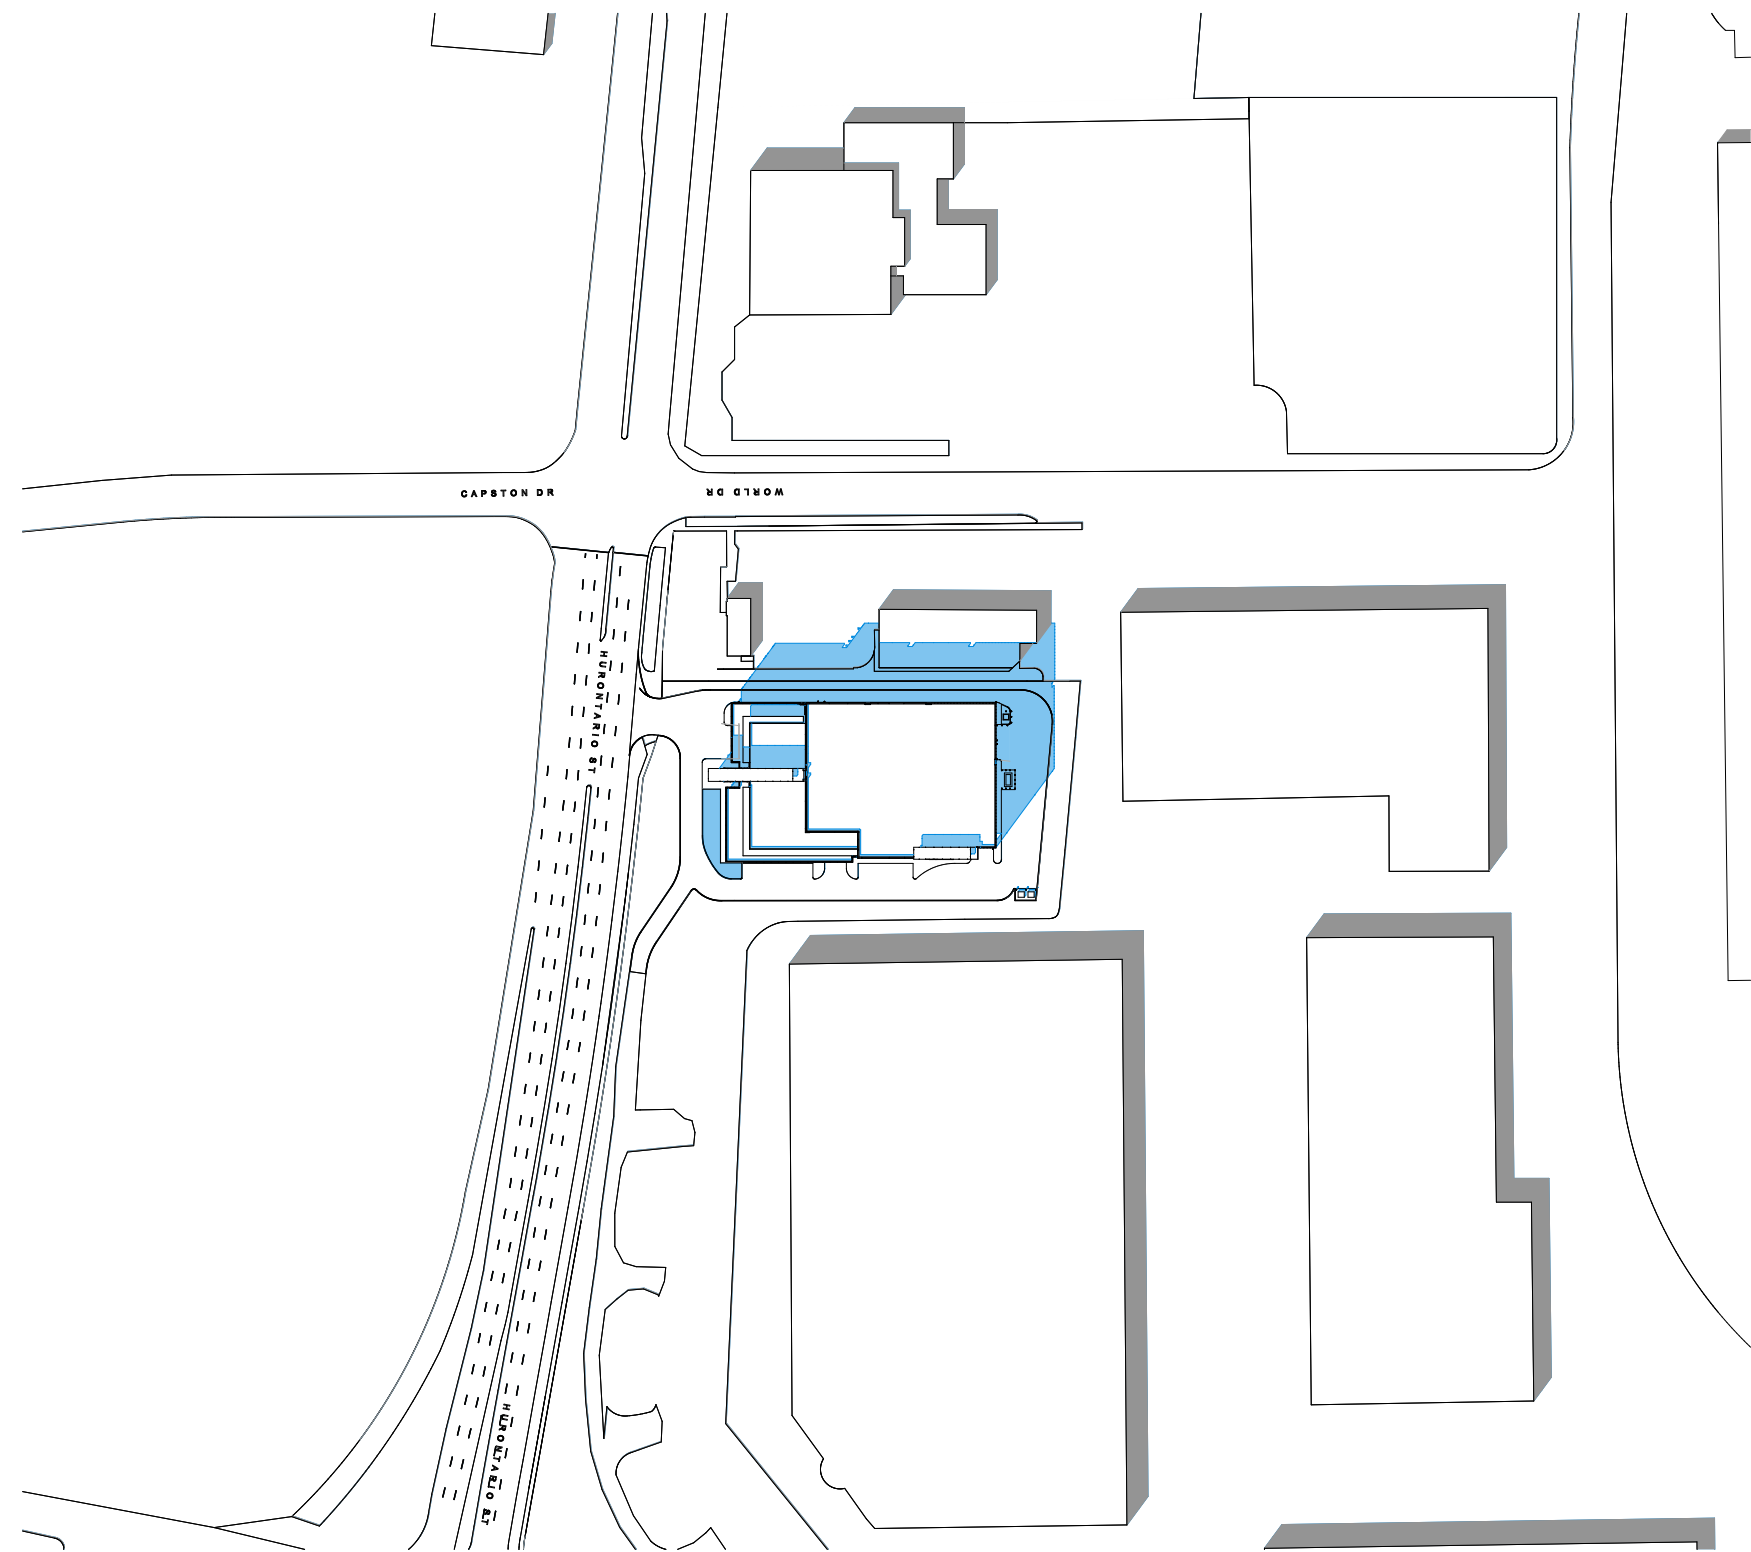


September 21 12:12

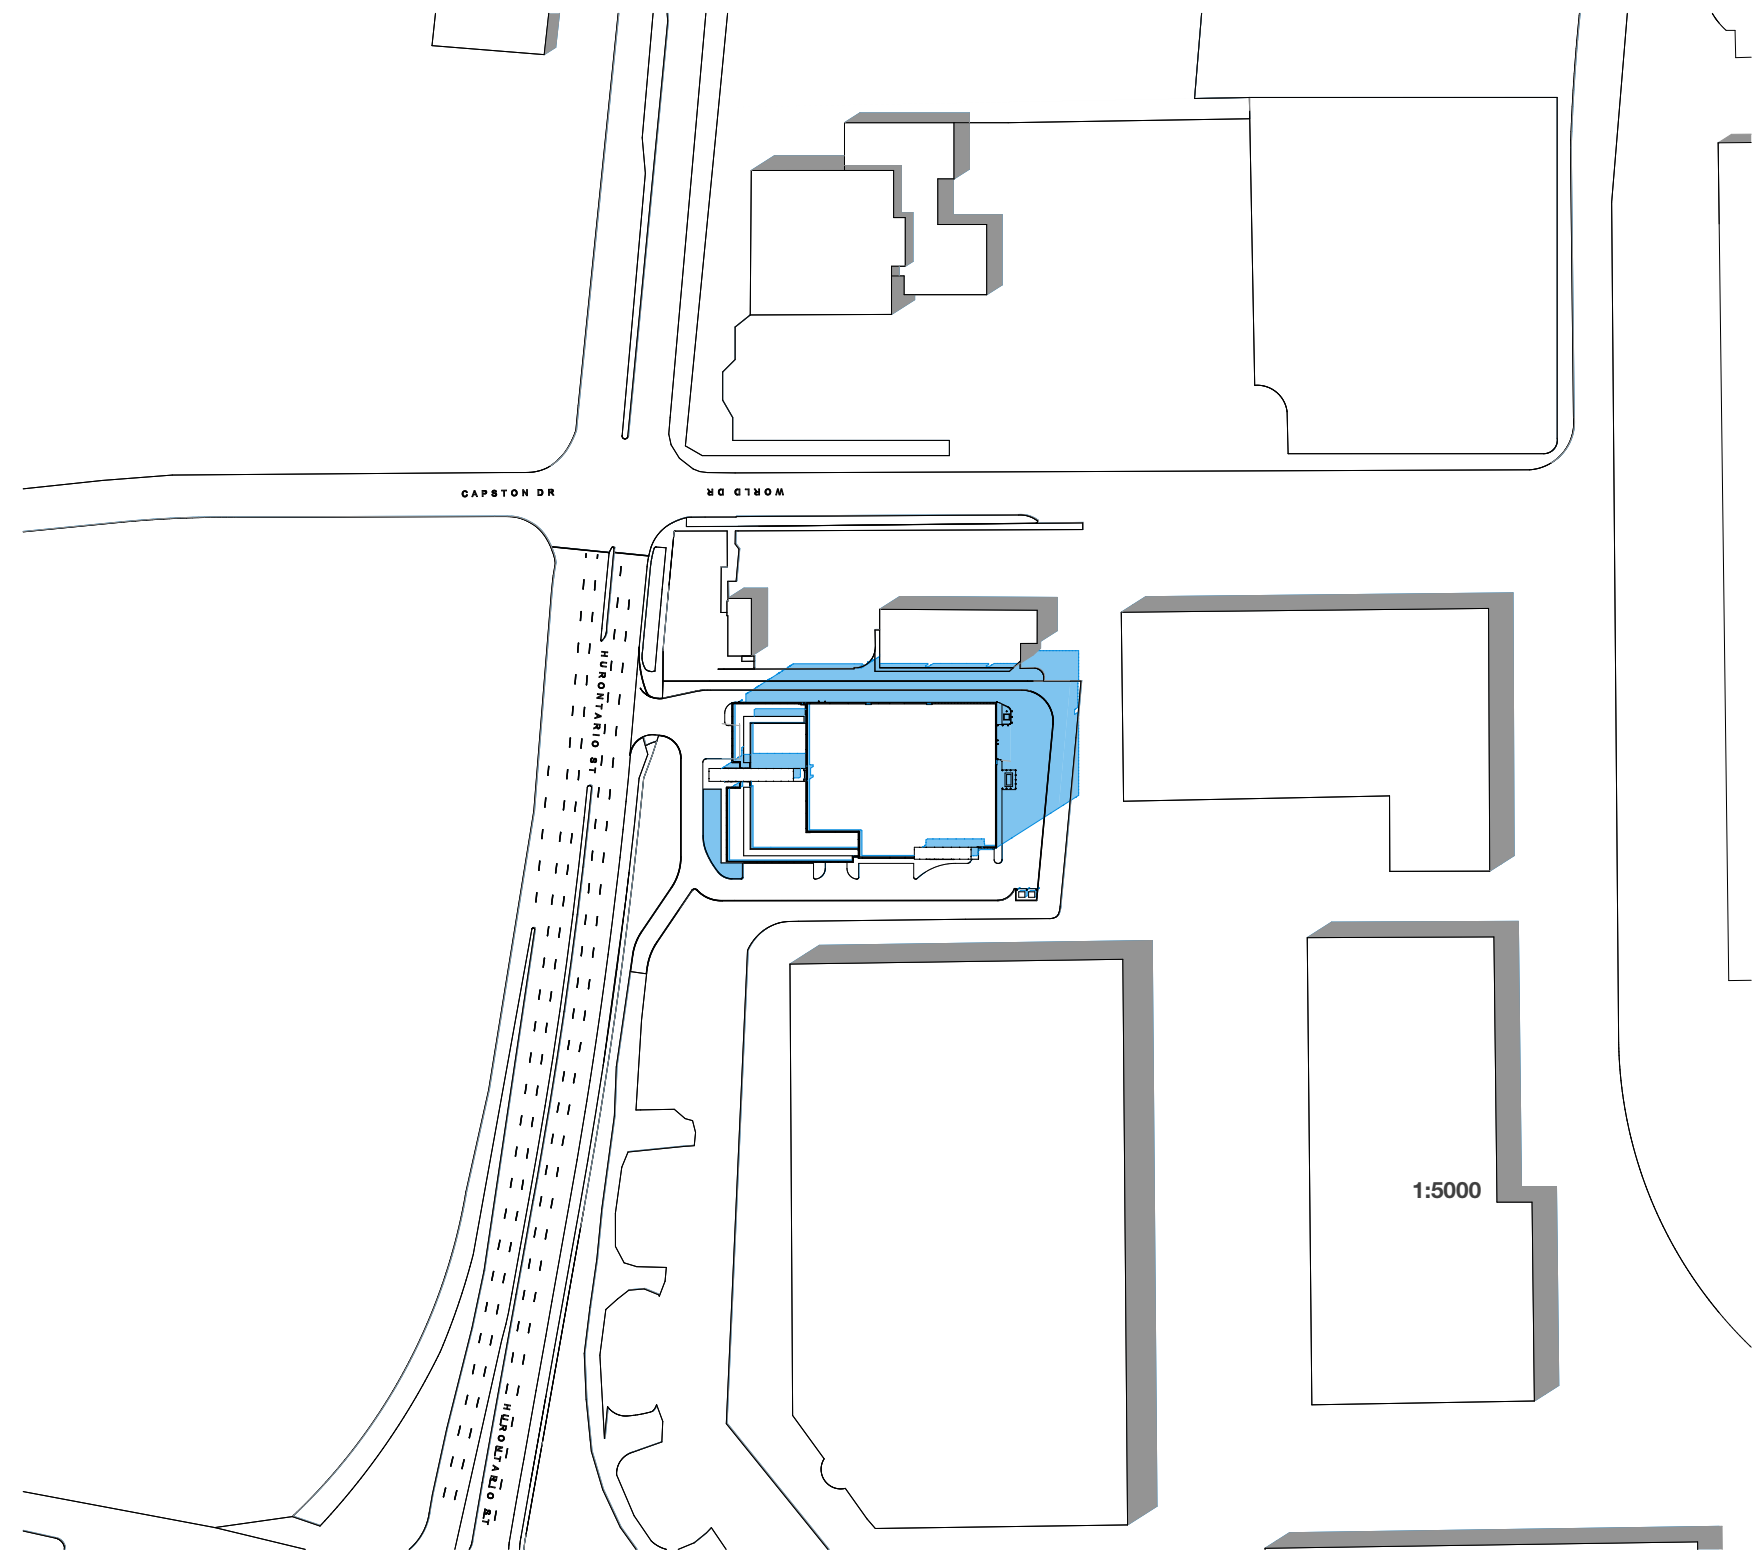

September 21 13:12

Existing

Net New Shadow

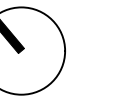

Note: This drawing and all copyright therein are the sole and exclusive property of TACT Architecture Inc. Reproduction or use of this drawing in whole or in part by any means or in any way whatsoever without the prior written consent of TACT Architecture is strictly prohibited. Do not scale this drawing. Print date: Tuesday, April 18, 2023.

file: 1611-25 6333 Hurontario St - V12.0.pln

design architect

TACT Architecture Inc.
660R College Street (Rear Lane)
Toronto Ontario M6G 1B8
416-516-1949 www.tactarchitecture.com

architect of record

job title & location

DYMON STORAGE
6333 Hurontario St
Mississauga, Ontario

client

Dymon Capital Corporation

sheet title

Sun Study - September 21

drawn by

HG, ST

checked by

PJ

issue date


Tuesday, April 18, 2023


job number

1611 - 25


scale

1:500

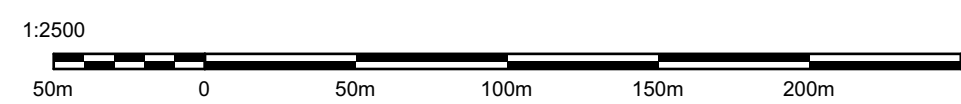


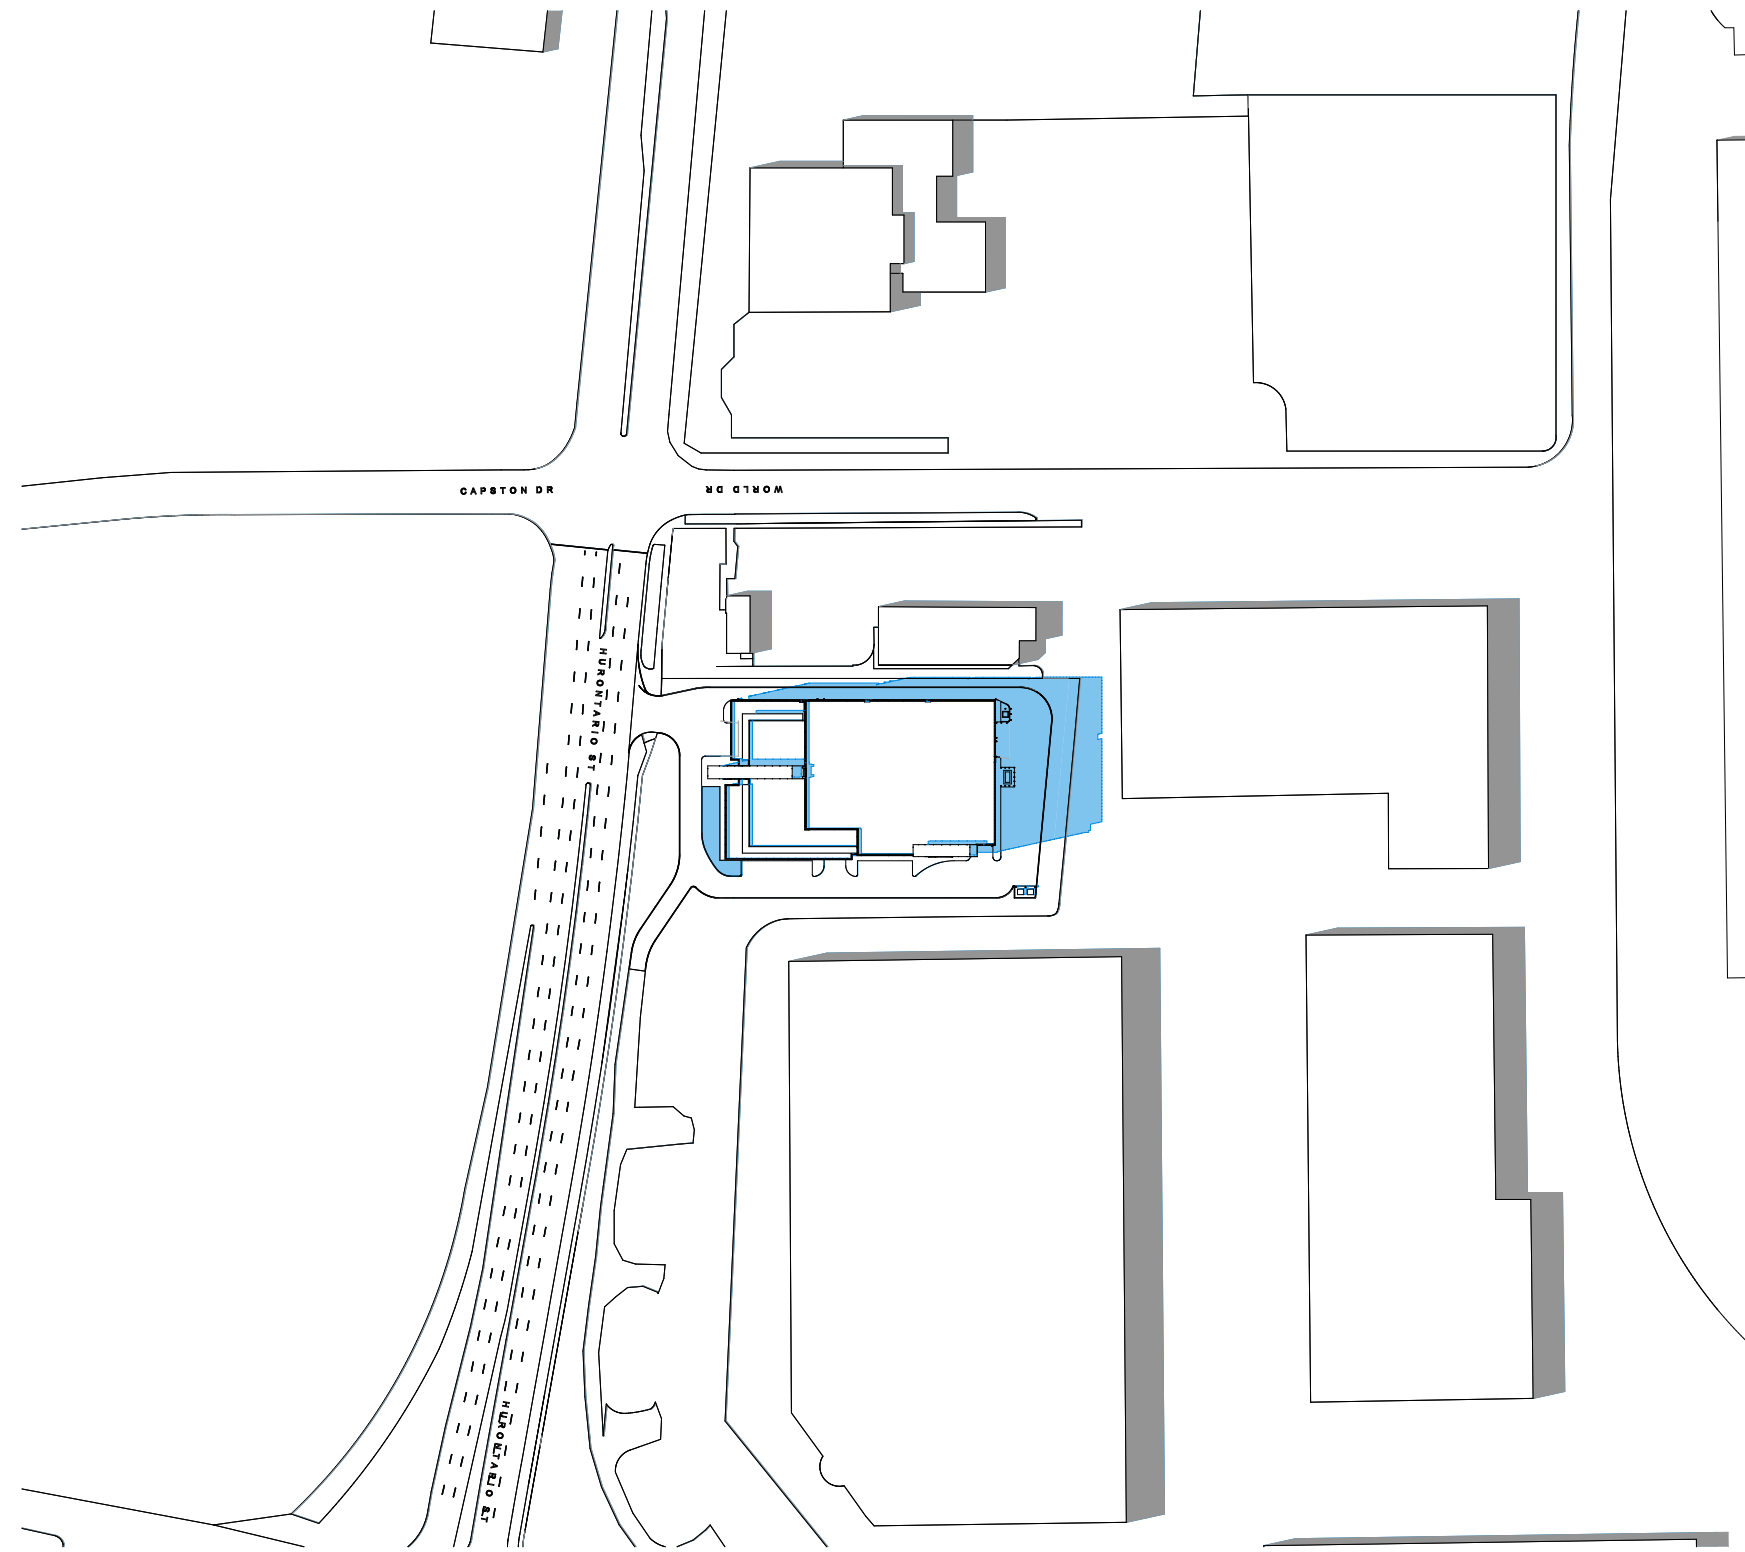


September 21 14:12

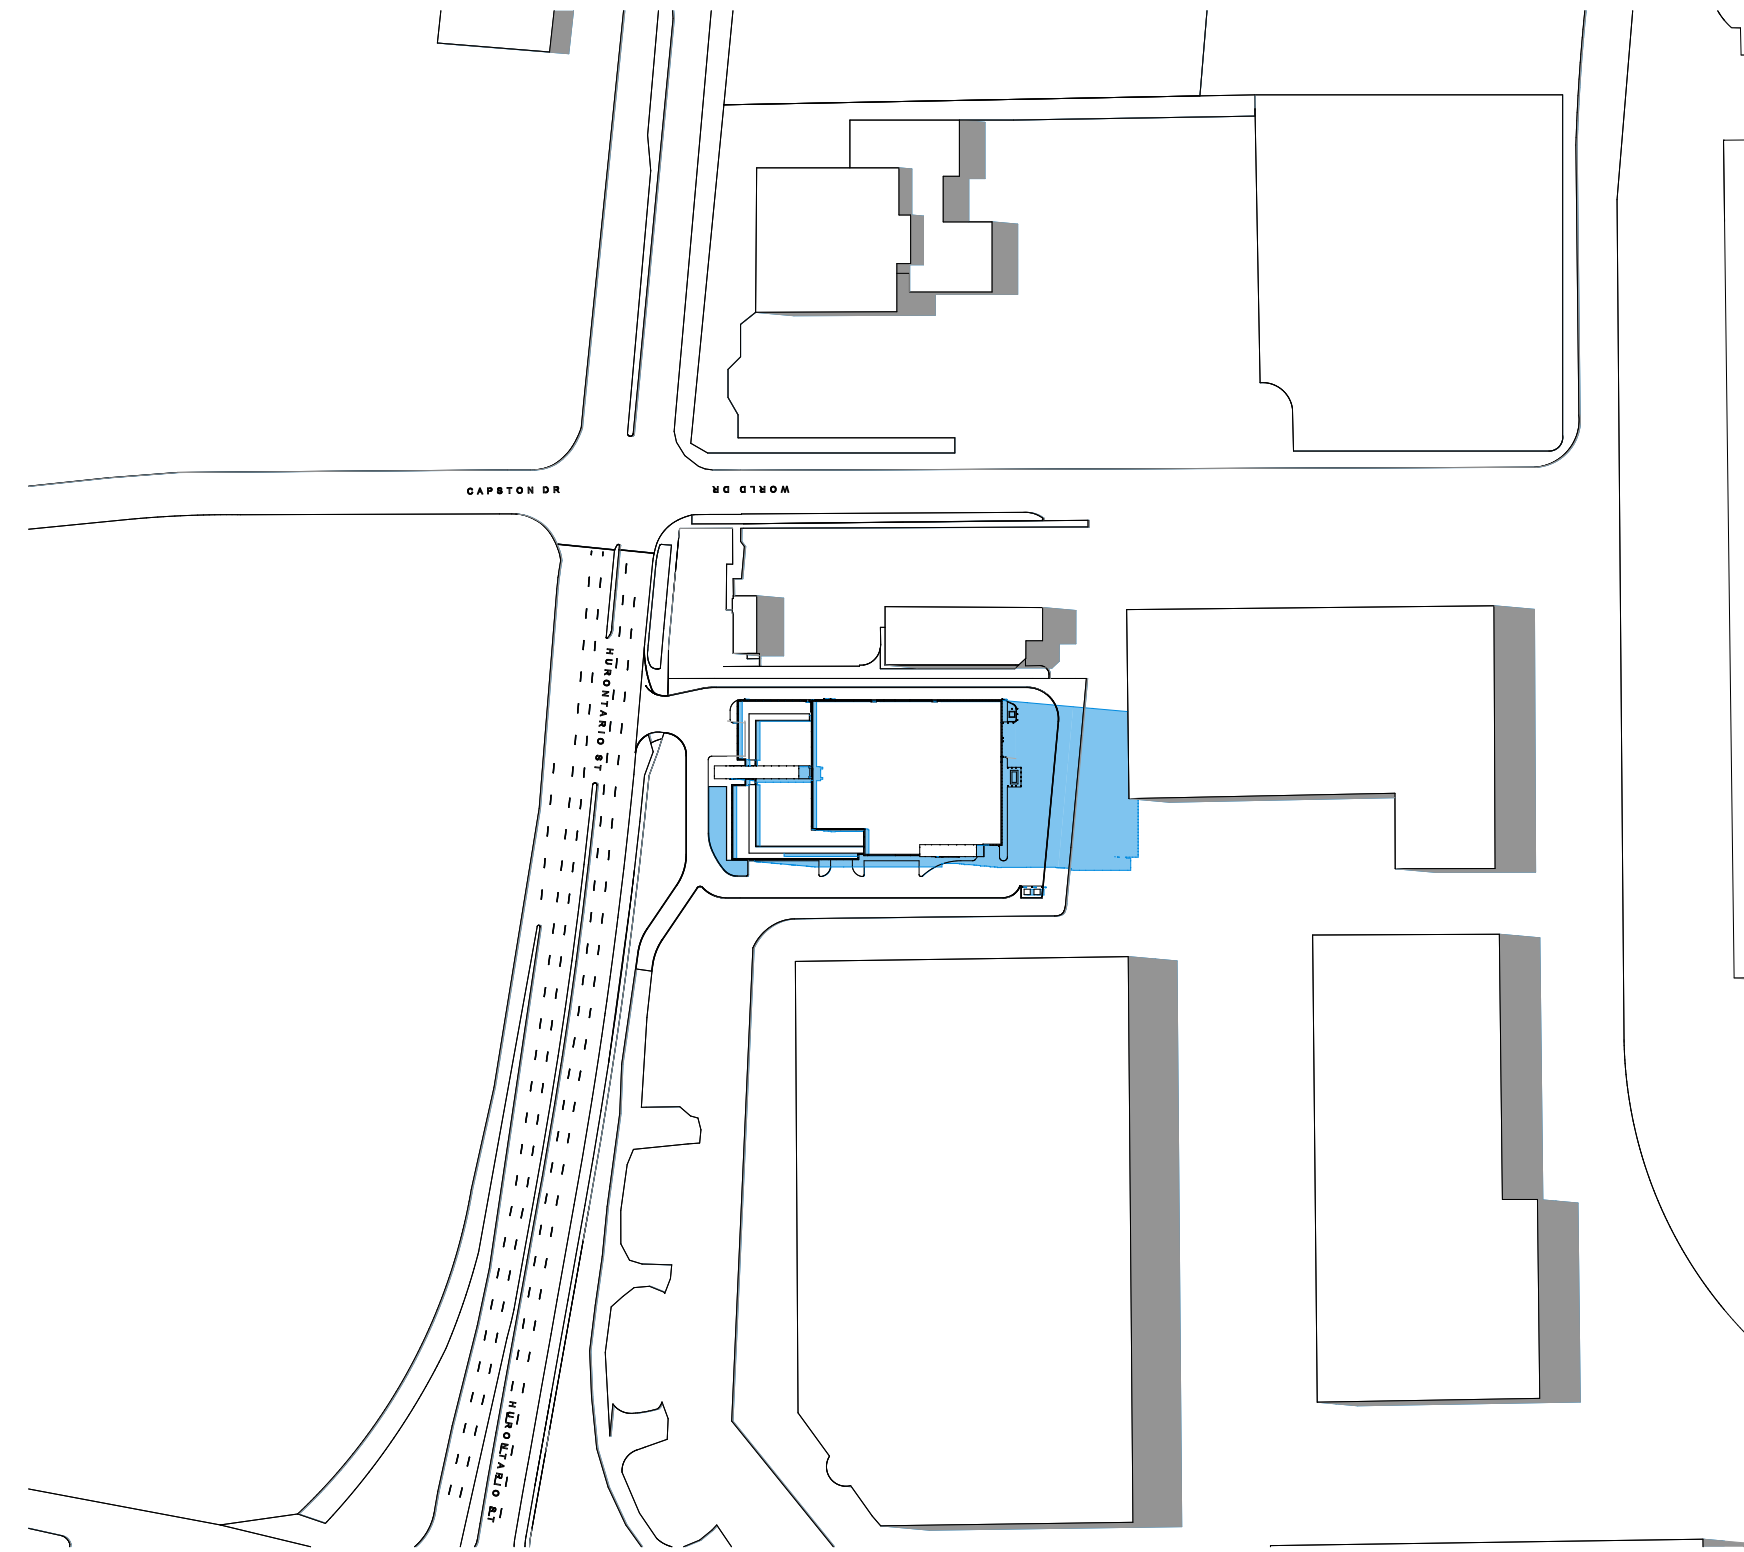

September 21 15:12

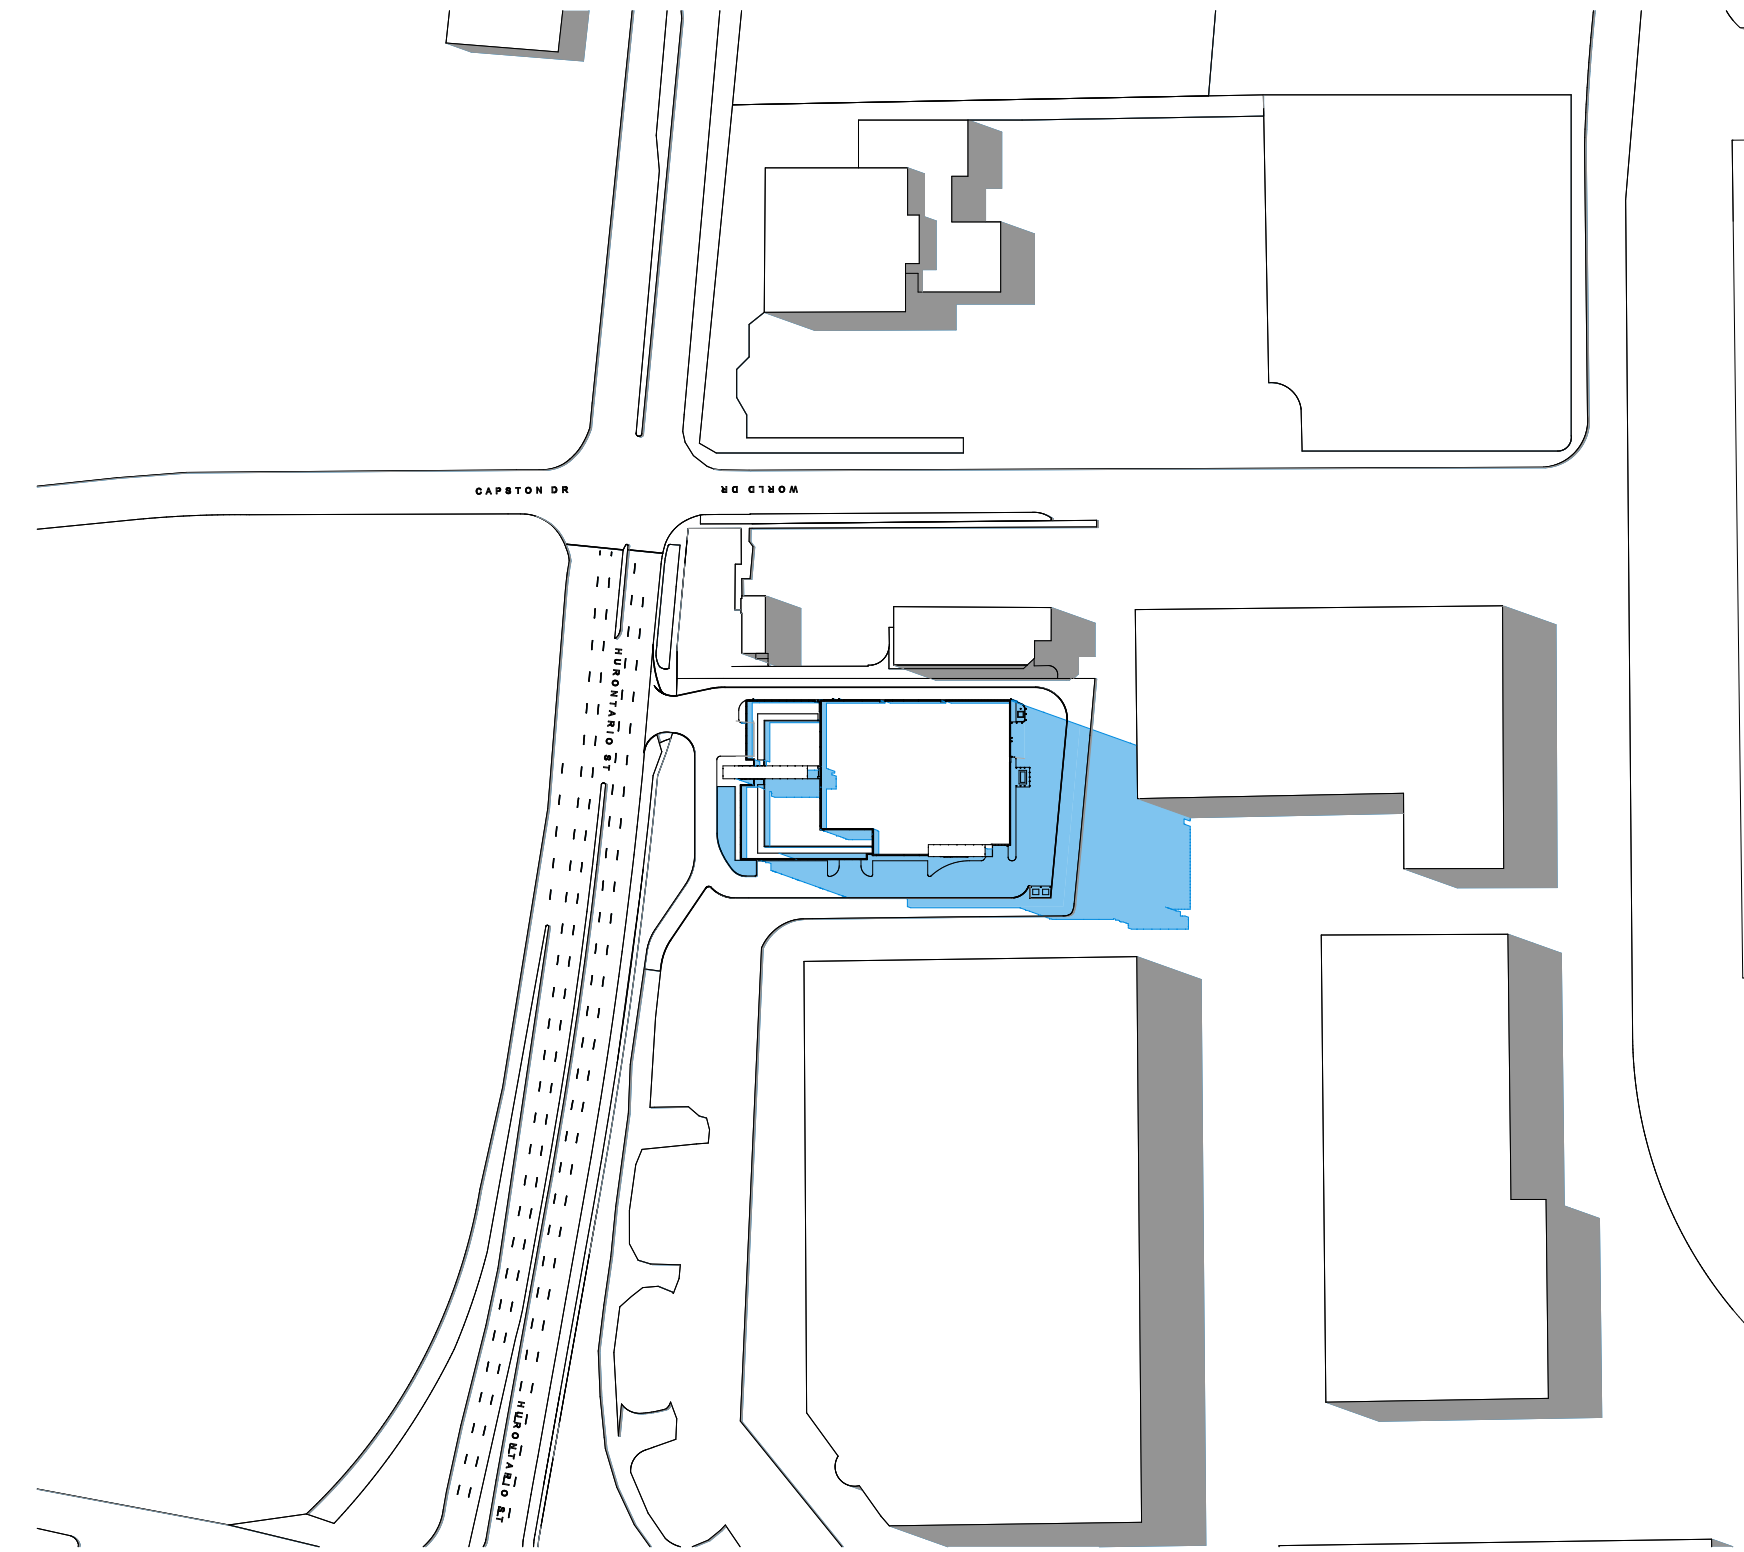

September 21 16:12

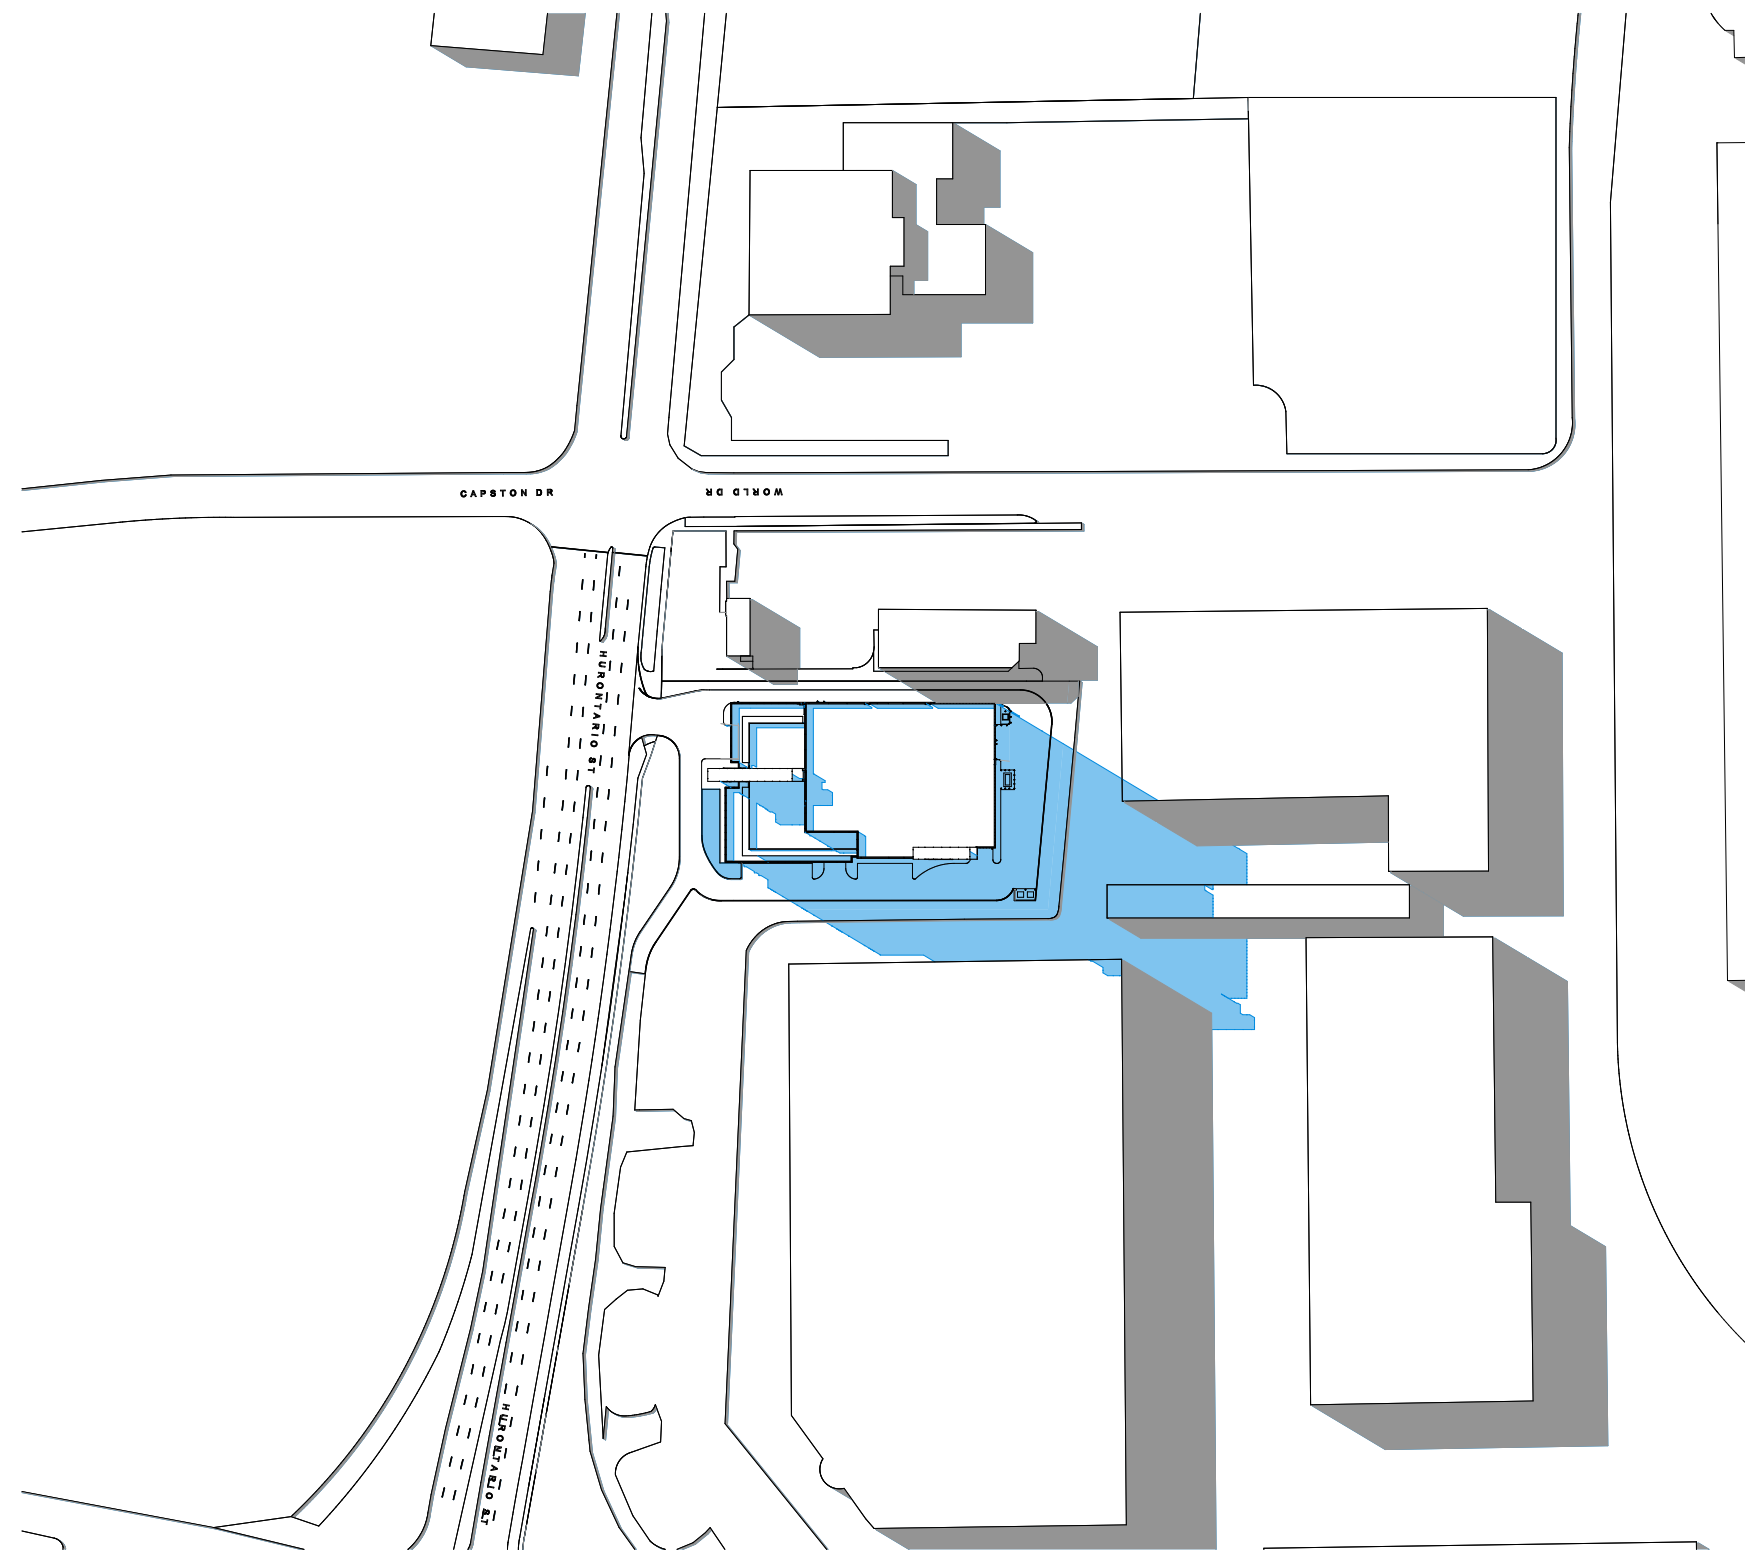

September 21 17:12



September 21 17:48

Existing

Net New Shadow



Note: This drawing and all copyright therein are the sole and exclusive property of TACT Architecture Inc. Reproduction or use of this drawing in whole or in part by any means or in any way whatsoever without the prior written consent of TACT Architecture is strictly prohibited. Do not scale this drawing. Print date: Tuesday, April 18, 2023.

file: 1611-25 6333 Hurontario St - V12.0.pln

design architect

TACT Architecture Inc.
660R College Street (Rear Lane)
Toronto Ontario M6G 1B8
416-516-1949 www.tactarchitecture.com

architect of record

job title & location

DYMON STORAGE
6333 Hurontario St
Mississauga, Ontario

client

Dymon Capital Corporation

sheet title

Sun Study - September 21

drawn by

HG, ST

checked by

PJ

issue date


Tuesday, April 18, 2023

job number

1611 - 25

scale

1:500

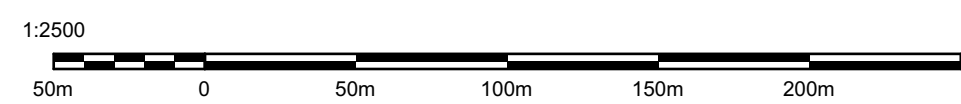





December 21 09:19




December 21 10:17

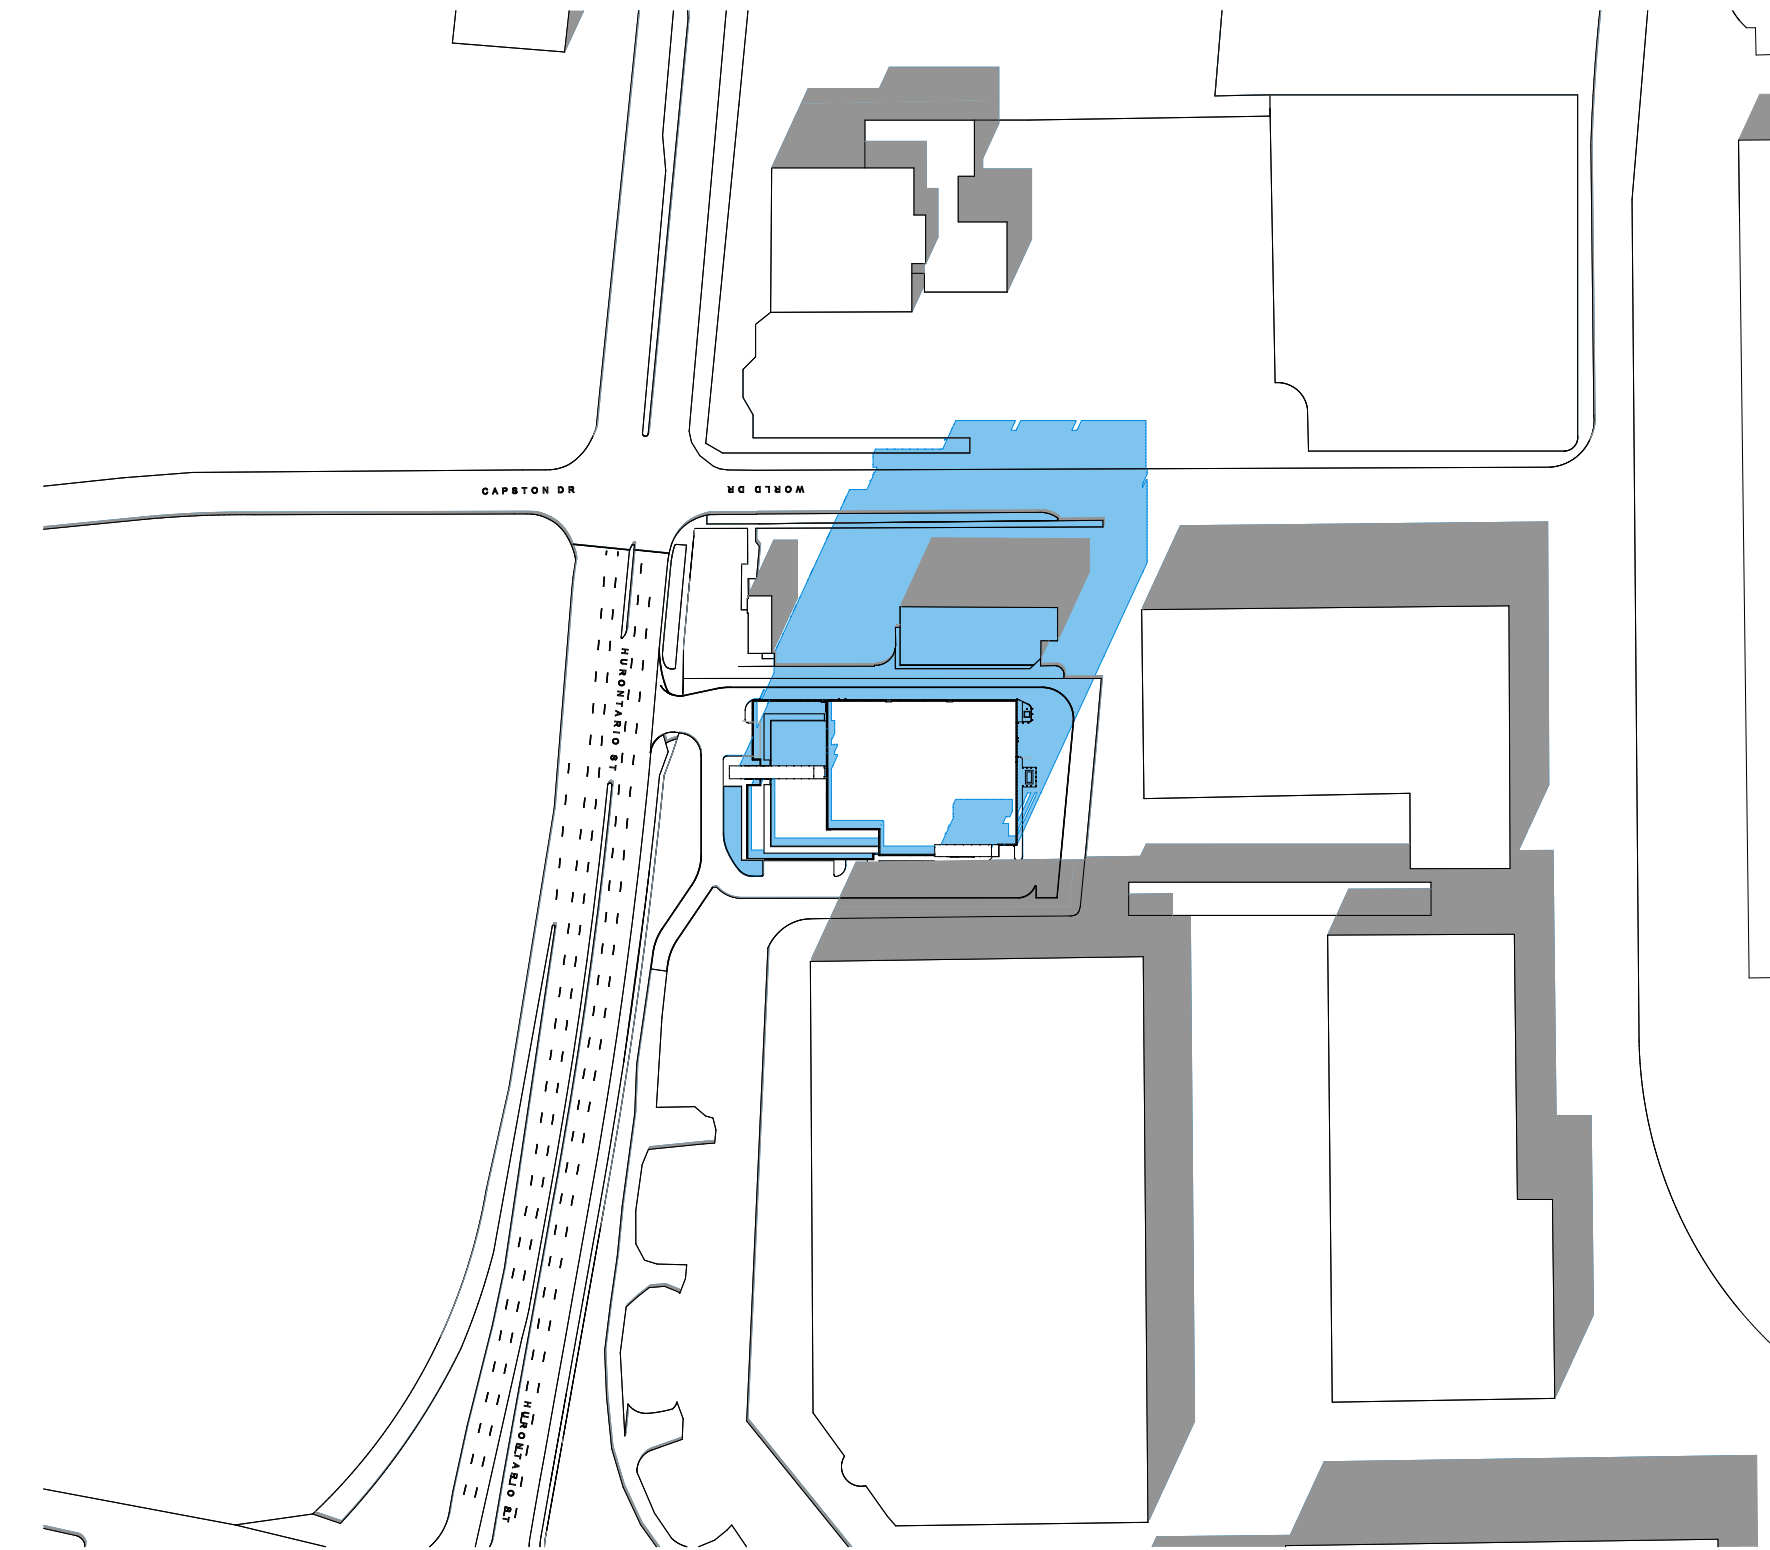


December 21 11:17

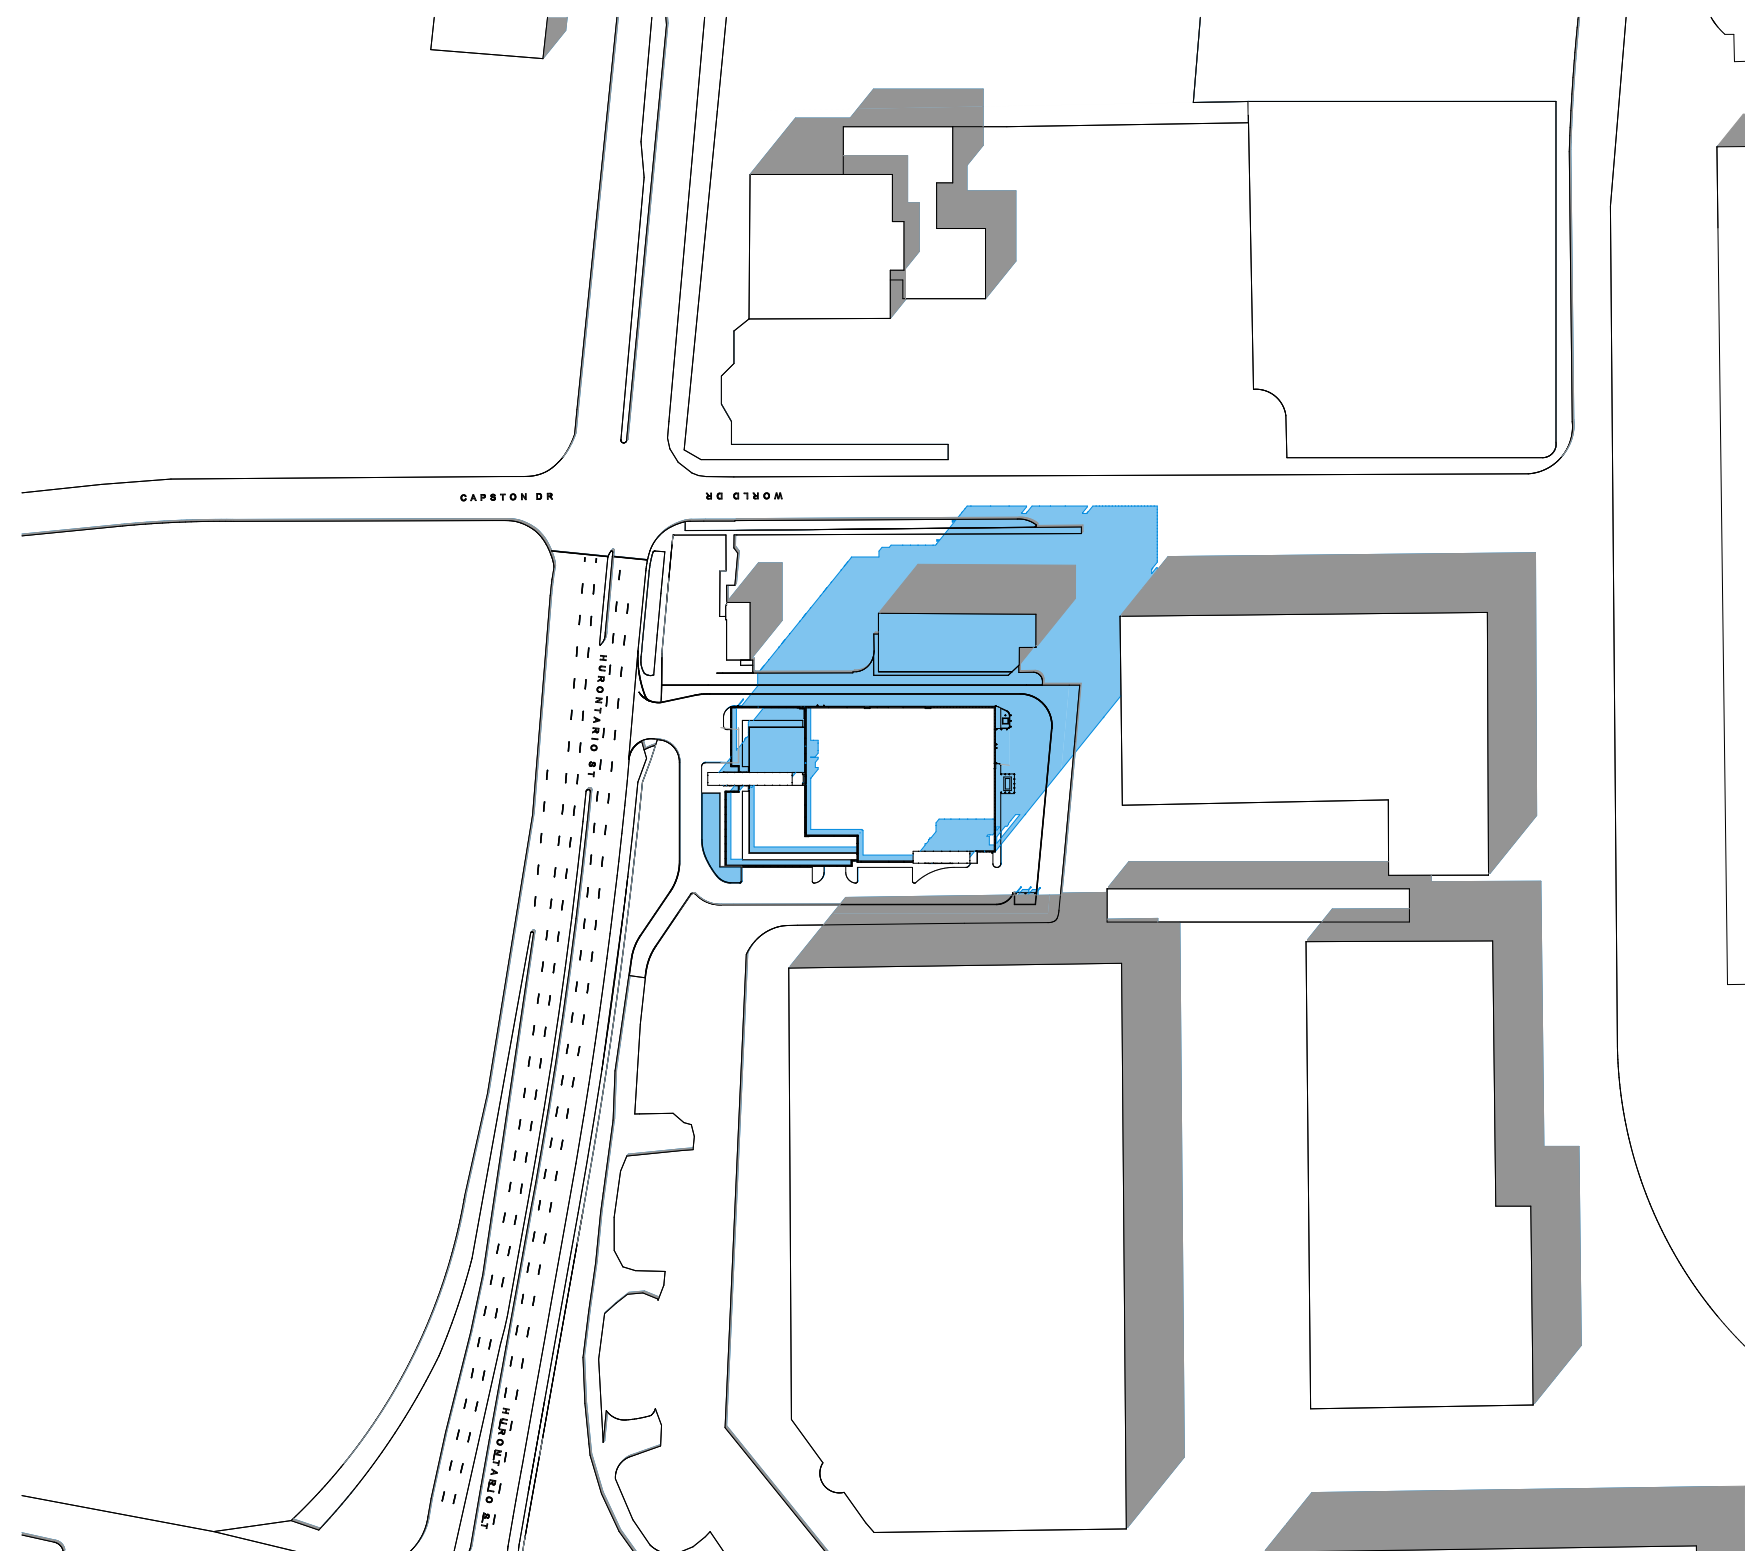

December 21 12:17

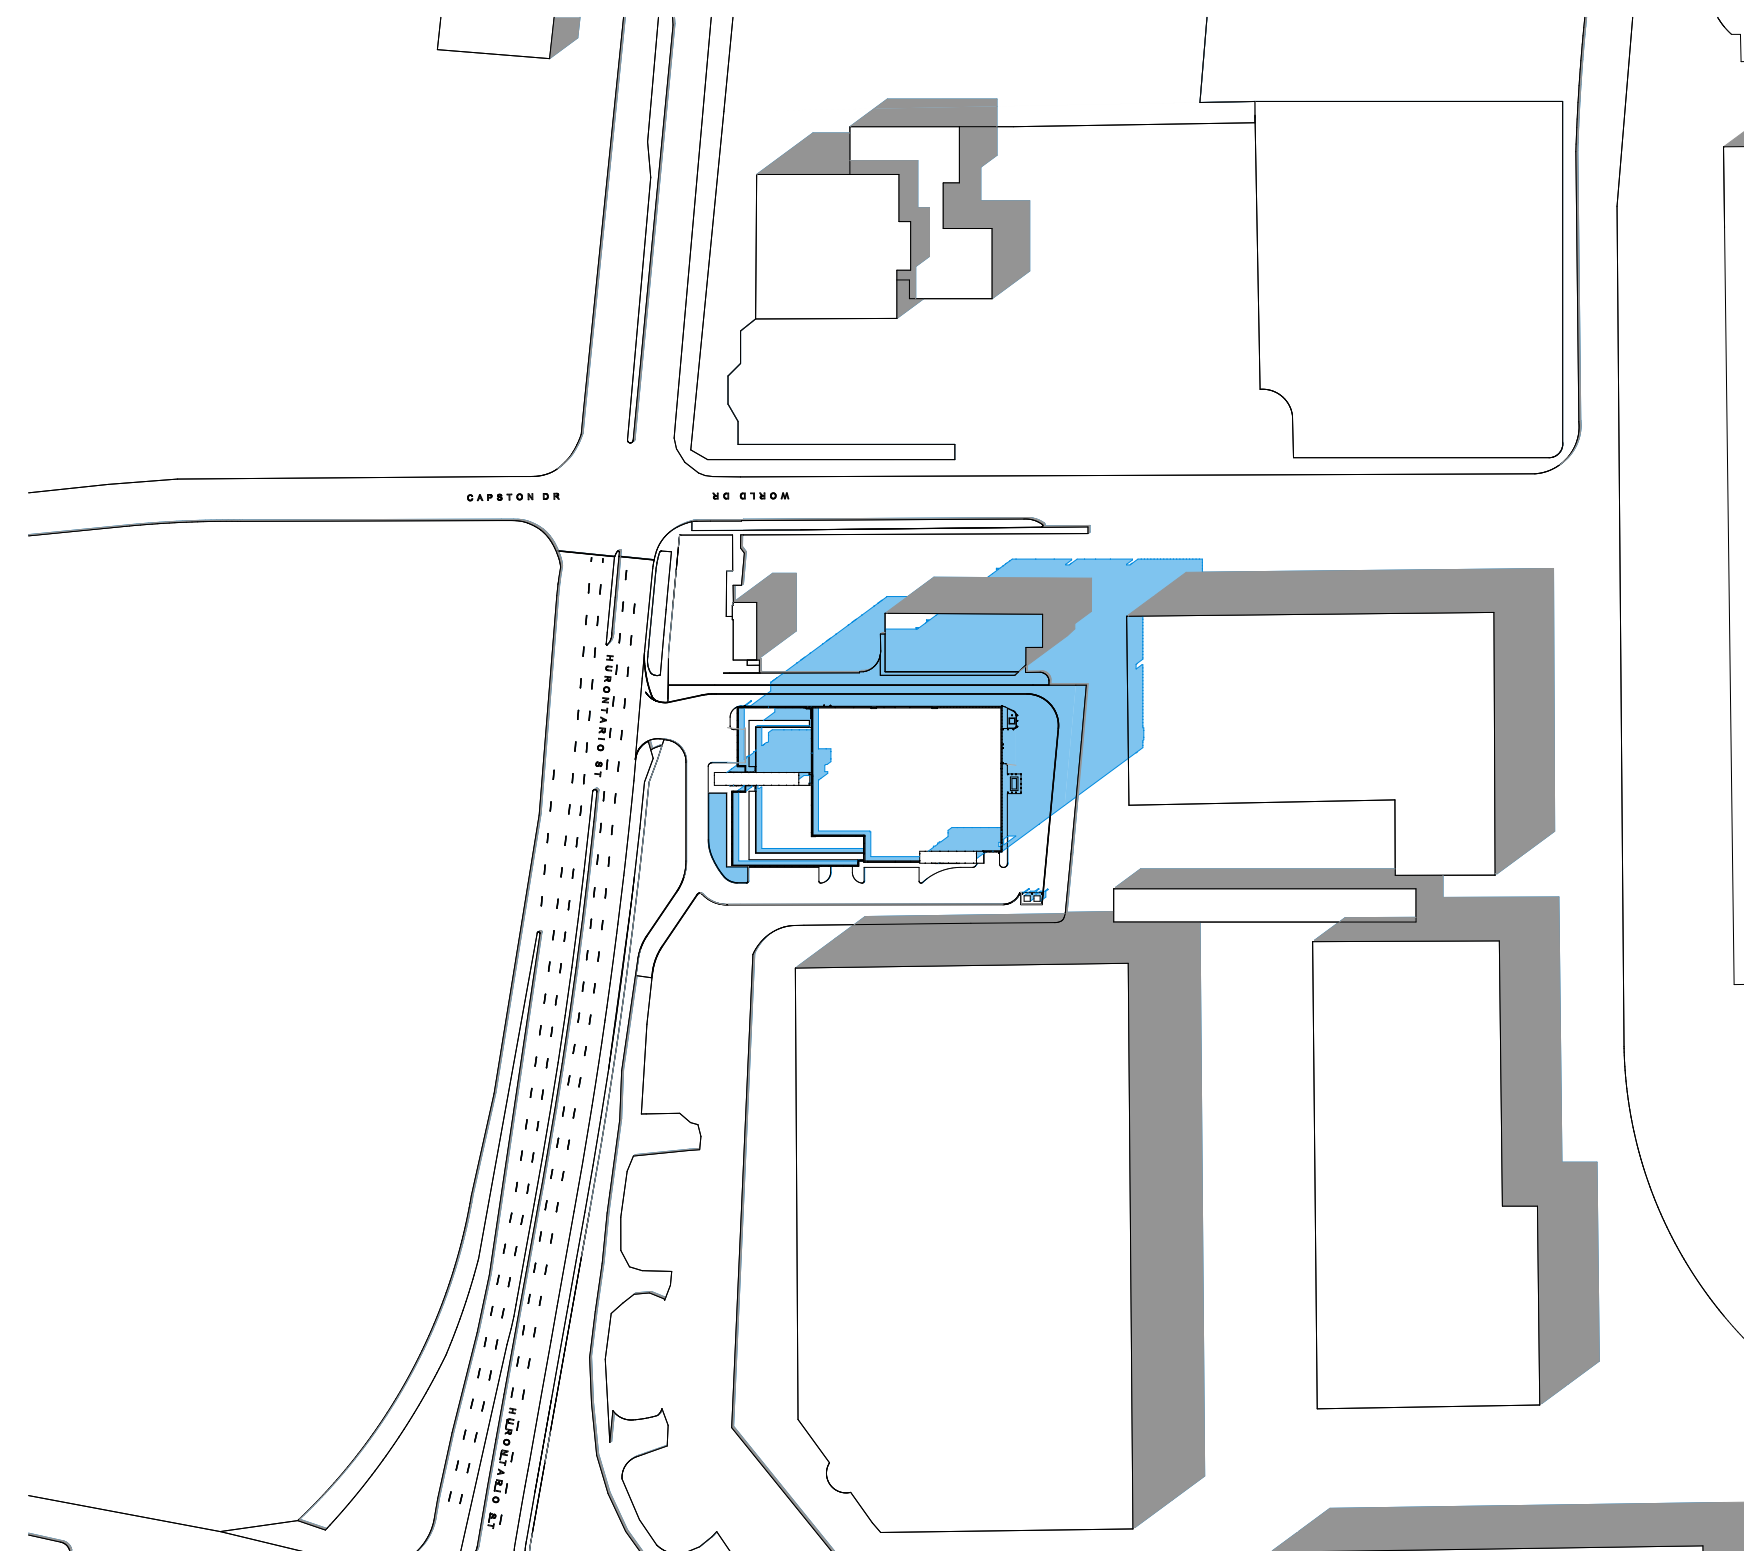

December 21 13:17

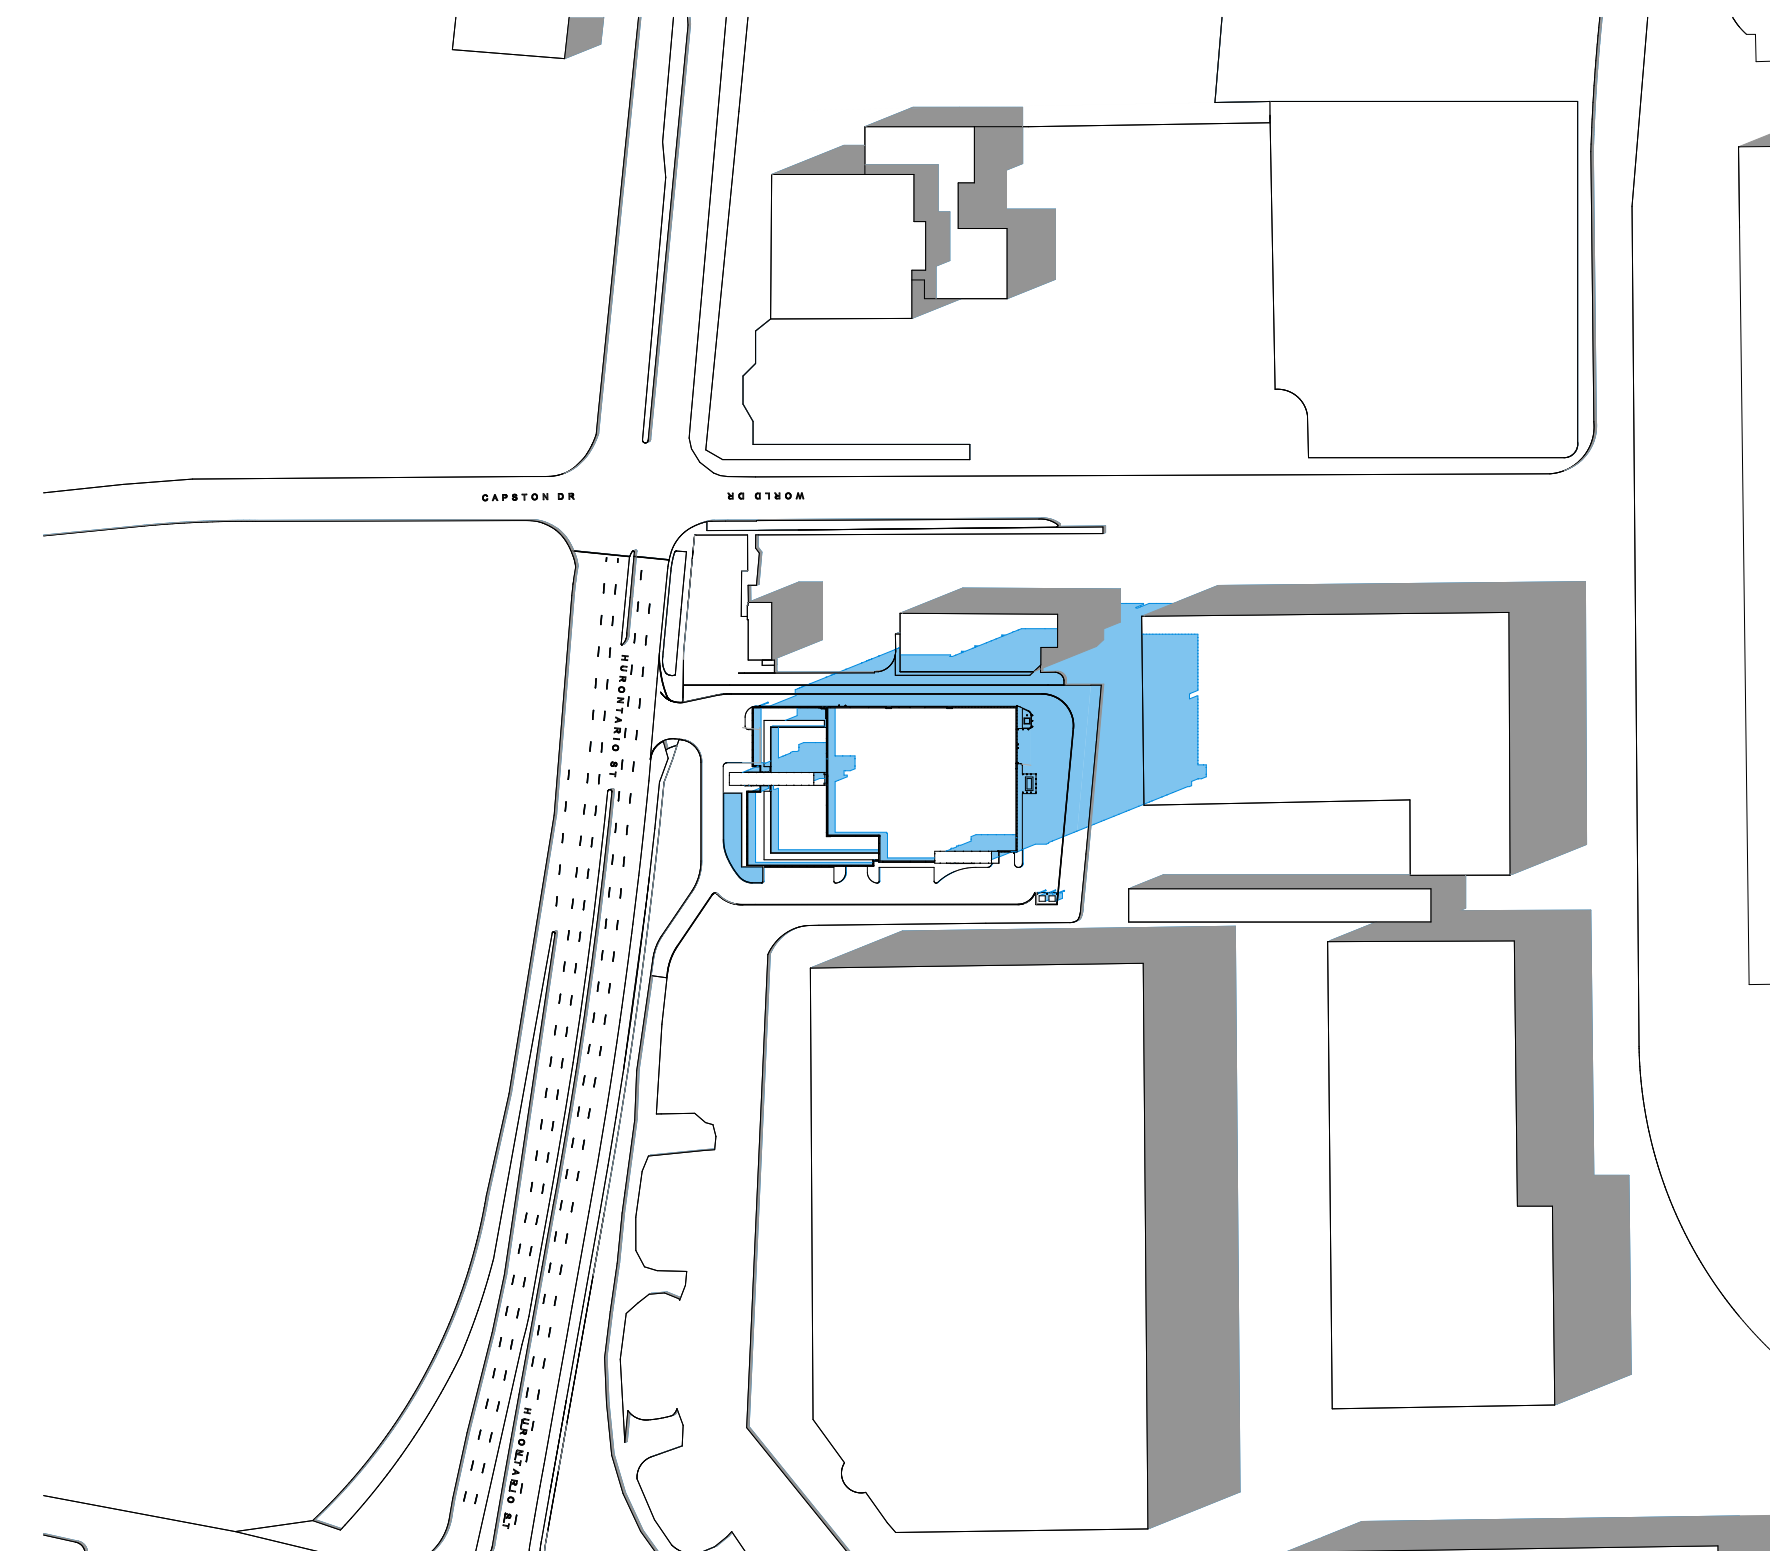

December 21 14:17

Existing

Net New Shadow



Note: This drawing and all copyright therein are the sole and exclusive property of TACT Architecture Inc. Reproduction or use of this drawing in whole or in part by any means or in any way whatsoever without the prior written consent of TACT Architecture is strictly prohibited. Do not scale this drawing. Print date: Tuesday, April 18, 2023.

file: 1611-25 6333 Hurontario St - V12.0.pln

design architect

TACT Architecture Inc.
660R College Street (Rear Lane)
Toronto Ontario M6G 1B8
416-516-1949 www.tactarchitecture.com

architect of record

job title & location

DYMON STORAGE
6333 Hurontario St
Mississauga, Ontario

client

Dymon Capital Corporation

sheet title

Sun Study - December 21

drawn by

HG, ST

checked by

PJ

issue date


Tuesday, April 18, 2023


job number

1611 - 25

scale

1:500

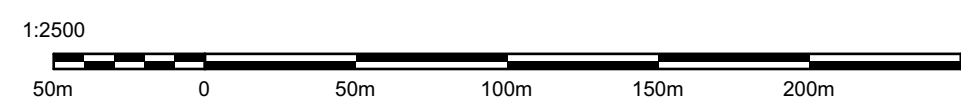


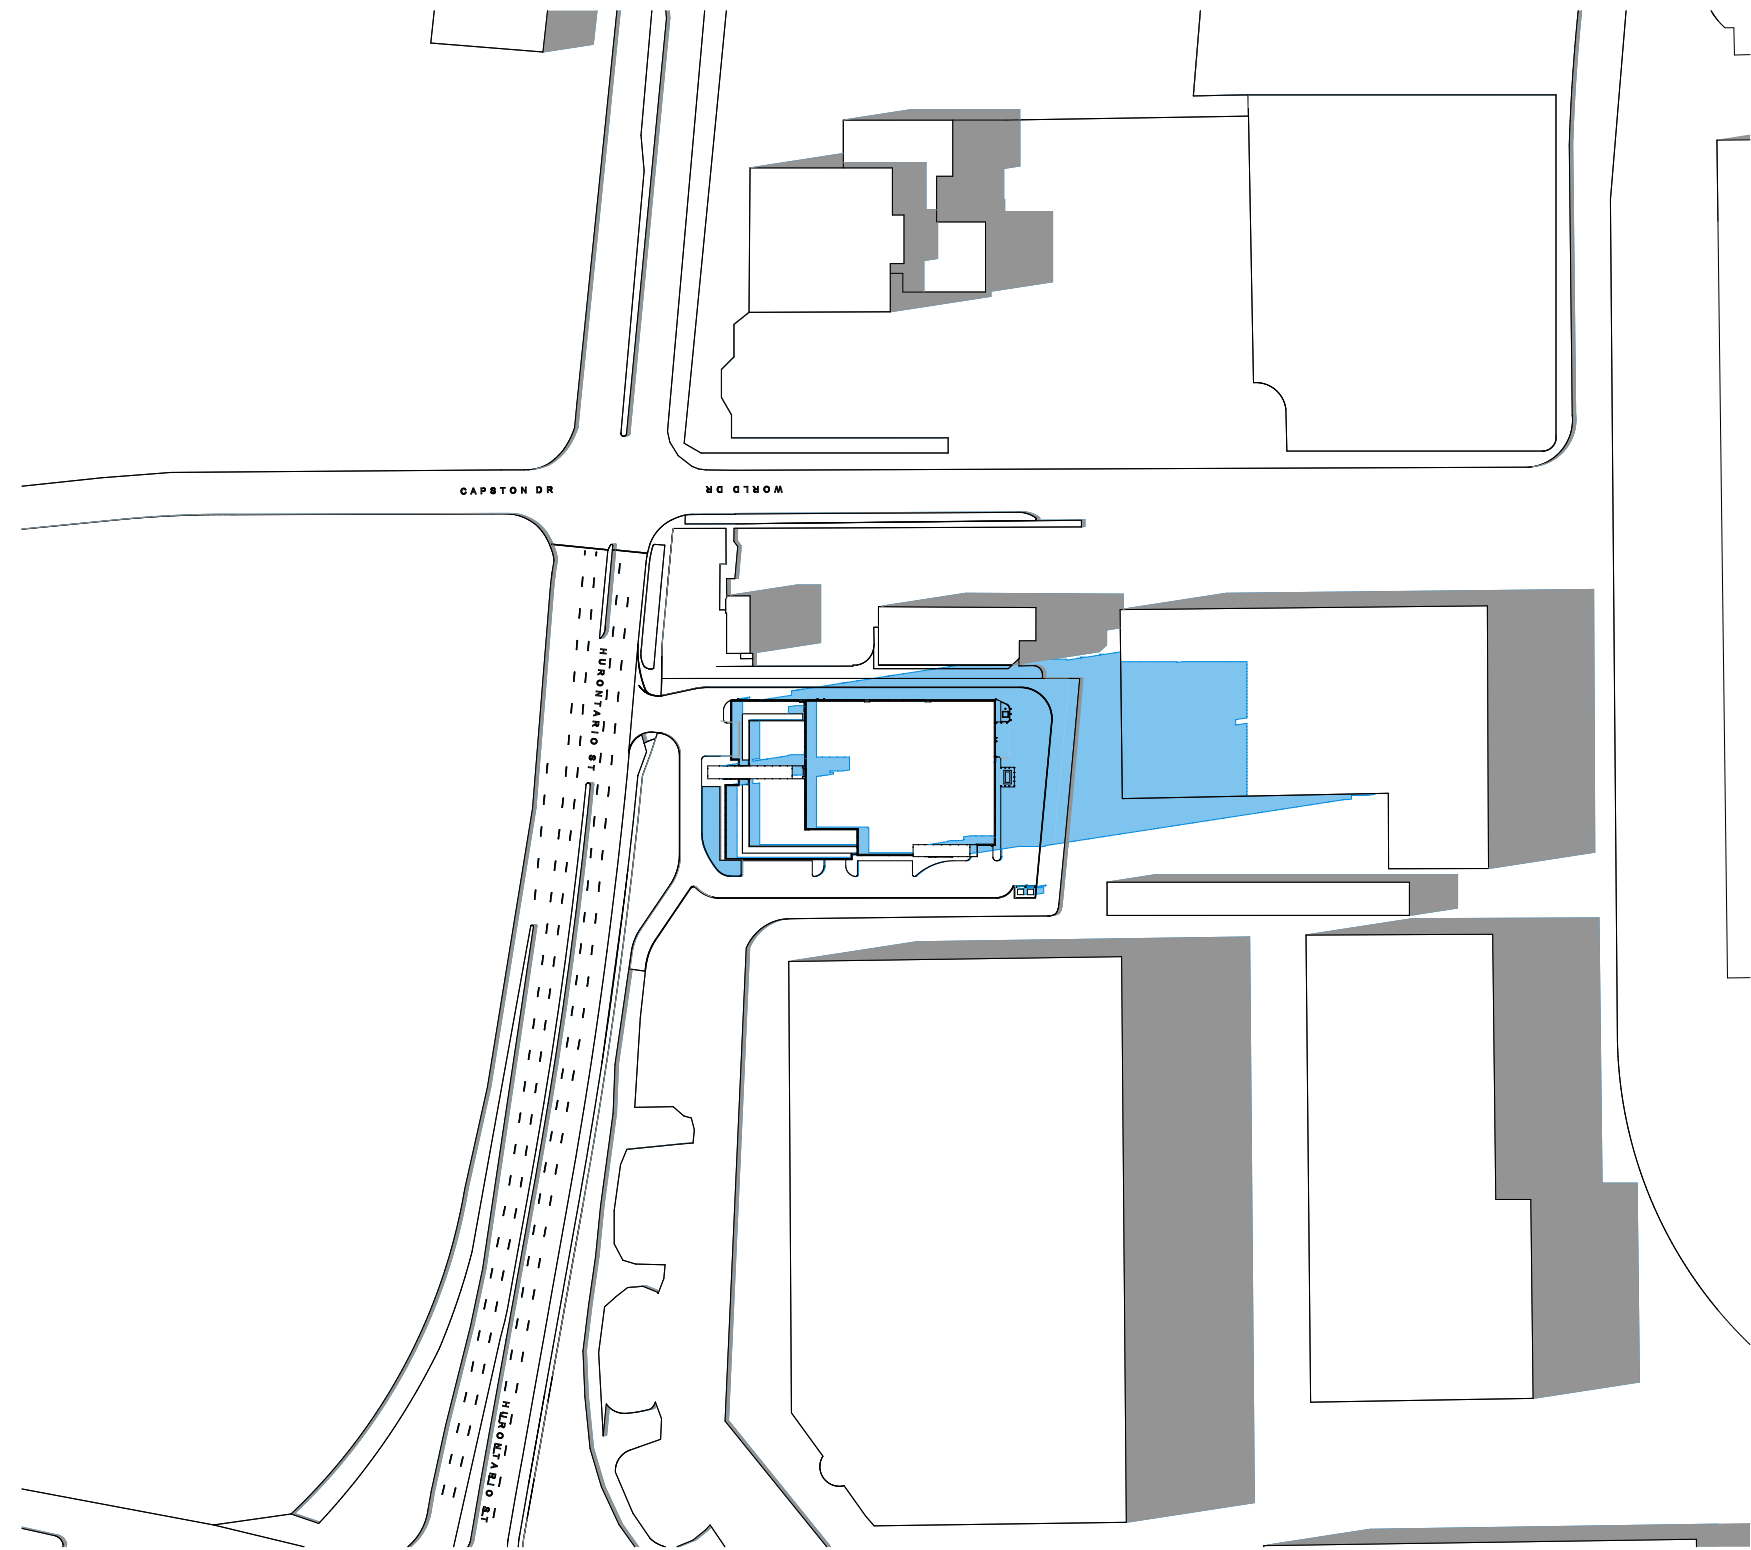

December 21 15:15

Existing

Net New Shadow

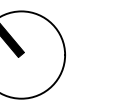

Note: This drawing and all copyright therein are the sole and exclusive property of TACT Architecture Inc. Reproduction or use of this drawing in whole or in part by any means or in any way whatsoever without the prior written consent of TACT Architecture is strictly prohibited. Do not scale this drawing. Print date: Tuesday, April 18, 2023.

file: 1611-25 6333 Hurontario St - V12.0.pln

design architect

TACT Architecture Inc.
660R College Street [Rear Lane]
Toronto Ontario M6G 1B8
416-516-1949 www.tactarchitecture.com

architect of record

job title & location

DYMON STORAGE
6333 Hurontario St
Mississauga, Ontario

client

Dymon Capital Corporation

sheet title

Sun Study - December 21

drawn by

HG, ST

checked by

PJ

issue date

Tuesday, April 18, 2023

job number

1611 - 25

scale

1:500

