


PARKING LEGEND

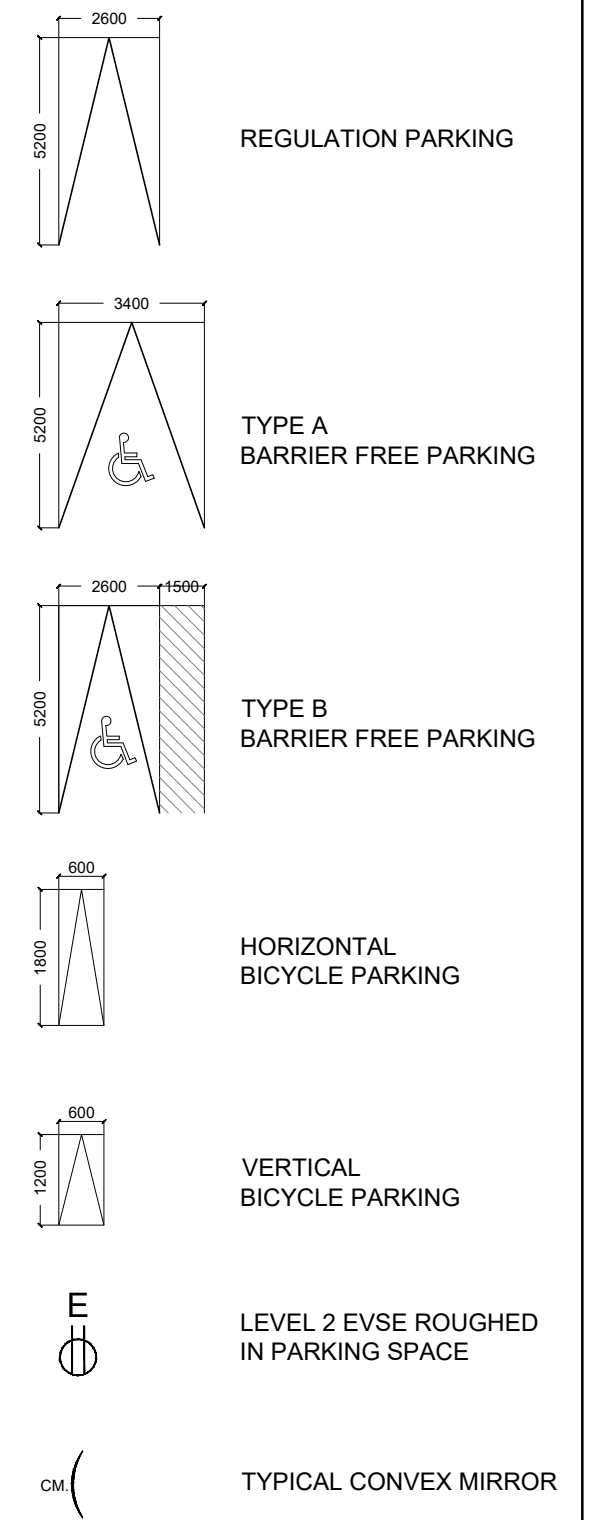


| No. | Revisions | Date |
|-----|------------------------------|-------------|
| 03 | RE-ISSUED FOR OPA / REZONING | 17 AUG 2023 |
| 02 | RE-ISSUED FOR OPA / REZONING | 28 OCT 2022 |
| 01 | ISSUED FOR OPA / REZONING | 17 DEC 2021 |

ALL DRAWINGS, SPECIFICATIONS AND RELATED DOCUMENTS ARE THE COPYRIGHT PROPERTY OF THE ARCHITECT AND MUST BE RETURNED UPON REQUEST. REPRODUCTION OF DRAWINGS, SPECIFICATIONS AND RELATED DOCUMENTS IN PART OR WHOLE IS FORBIDDEN WITHOUT THE ARCHITECT'S WRITTEN PERMISSION.

CONTRACTOR MUST CHECK AND VERIFY ALL DIMENSIONS ON THE JOB.

COREARCHITECTS
 130 QUEENS QUAY EAST, SUITE 700,
 MISSISSAUGA, ONTARIO L4X 1L3
 T +1 416 343 0400 • F +1 416 343 7041
 INFO@COREARCHITECTS.COM
 WWW.COREARCHITECTS.COM

10 WEST GO
 MISSISSAUGA, ONTARIO
 APP NO. OZ/OPA 23-1 W1

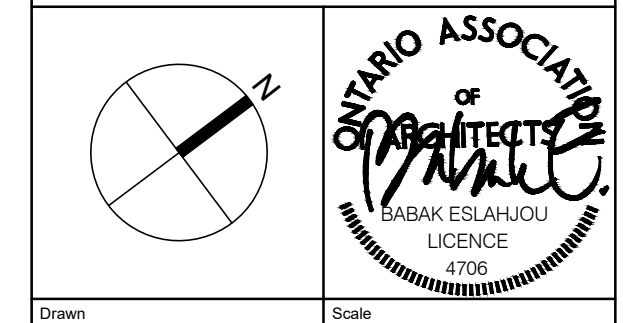

| | |
|-------------------|---------------------|
| Drawn SK | Scale 1:150 |
| Checked DL, CY | Date 24 OCT 2022 |

Title
P5 PARKING LEVEL

| | |
|-----------------------|----------------------------|
| Project No. 21-182 | Drawing No. A202 |
|-----------------------|----------------------------|