


**PARKING LEGEND**

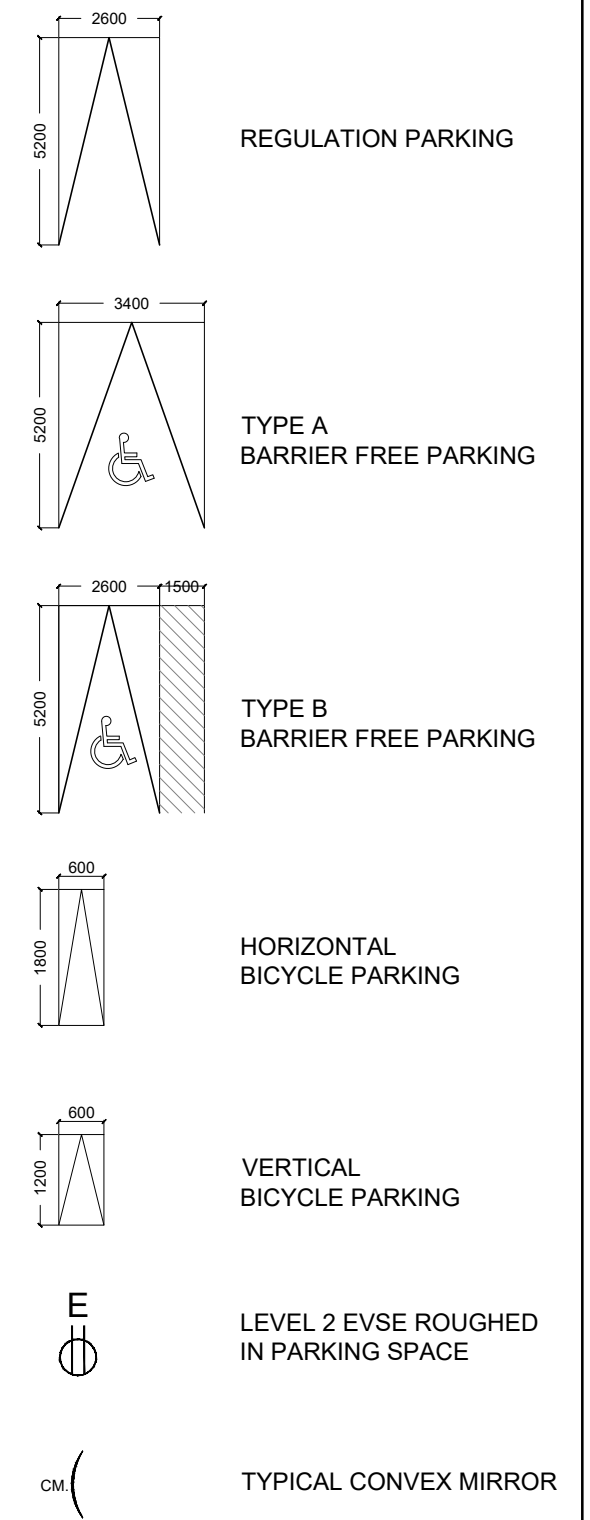

No	Revisions	Date
03	RE-ISSUED FOR OPA / REZONING	17 AUG 2023
02	RE-ISSUED FOR OPA / REZONING	28 OCT 2022
01	ISSUED FOR OPA / REZONING	17 DEC 2021

ALL DRAWINGS, SPECIFICATIONS AND RELATED DOCUMENTS ARE THE COPYRIGHT PROPERTY OF THE ARCHITECT AND MUST BE RETURNED UPON REQUEST. REPRODUCTION OF DRAWINGS, SPECIFICATIONS AND RELATED DOCUMENTS IN PART OR WHOLE IS FORBIDDEN WITHOUT THE ARCHITECT'S WRITTEN PERMISSION.

CONTRACTOR MUST CHECK AND VERIFY ALL DIMENSIONS ON THE JOB.

**COREARCHITECTS**  
 130 QUEENS QUAY EAST, SUITE 700,  
 MISSISSAUGA, ONTARIO L4X 1L1  
 T +1 416 343 0400 - F +1 416 343 7041  
 INFO@COREARCHITECTS.COM  
 WWW.COREARCHITECTS.COM

**10 WEST GO**  
 MISSISSAUGA, ONTARIO  
 APP NO. OZ/OPA 23-1 W1

ONTARIO ASSOCIATION OF ARCHITECTS  
 BABAR, ESSAHUJOU  
 LICENCE 4705

Drawn SK	Scale 1:150
Checked DL, CY	Date 24 OCT 2022

Title  
**P6 PARKING LEVEL**

Project No. 21-182	Drawing No. A201
-----------------------	---------------------