

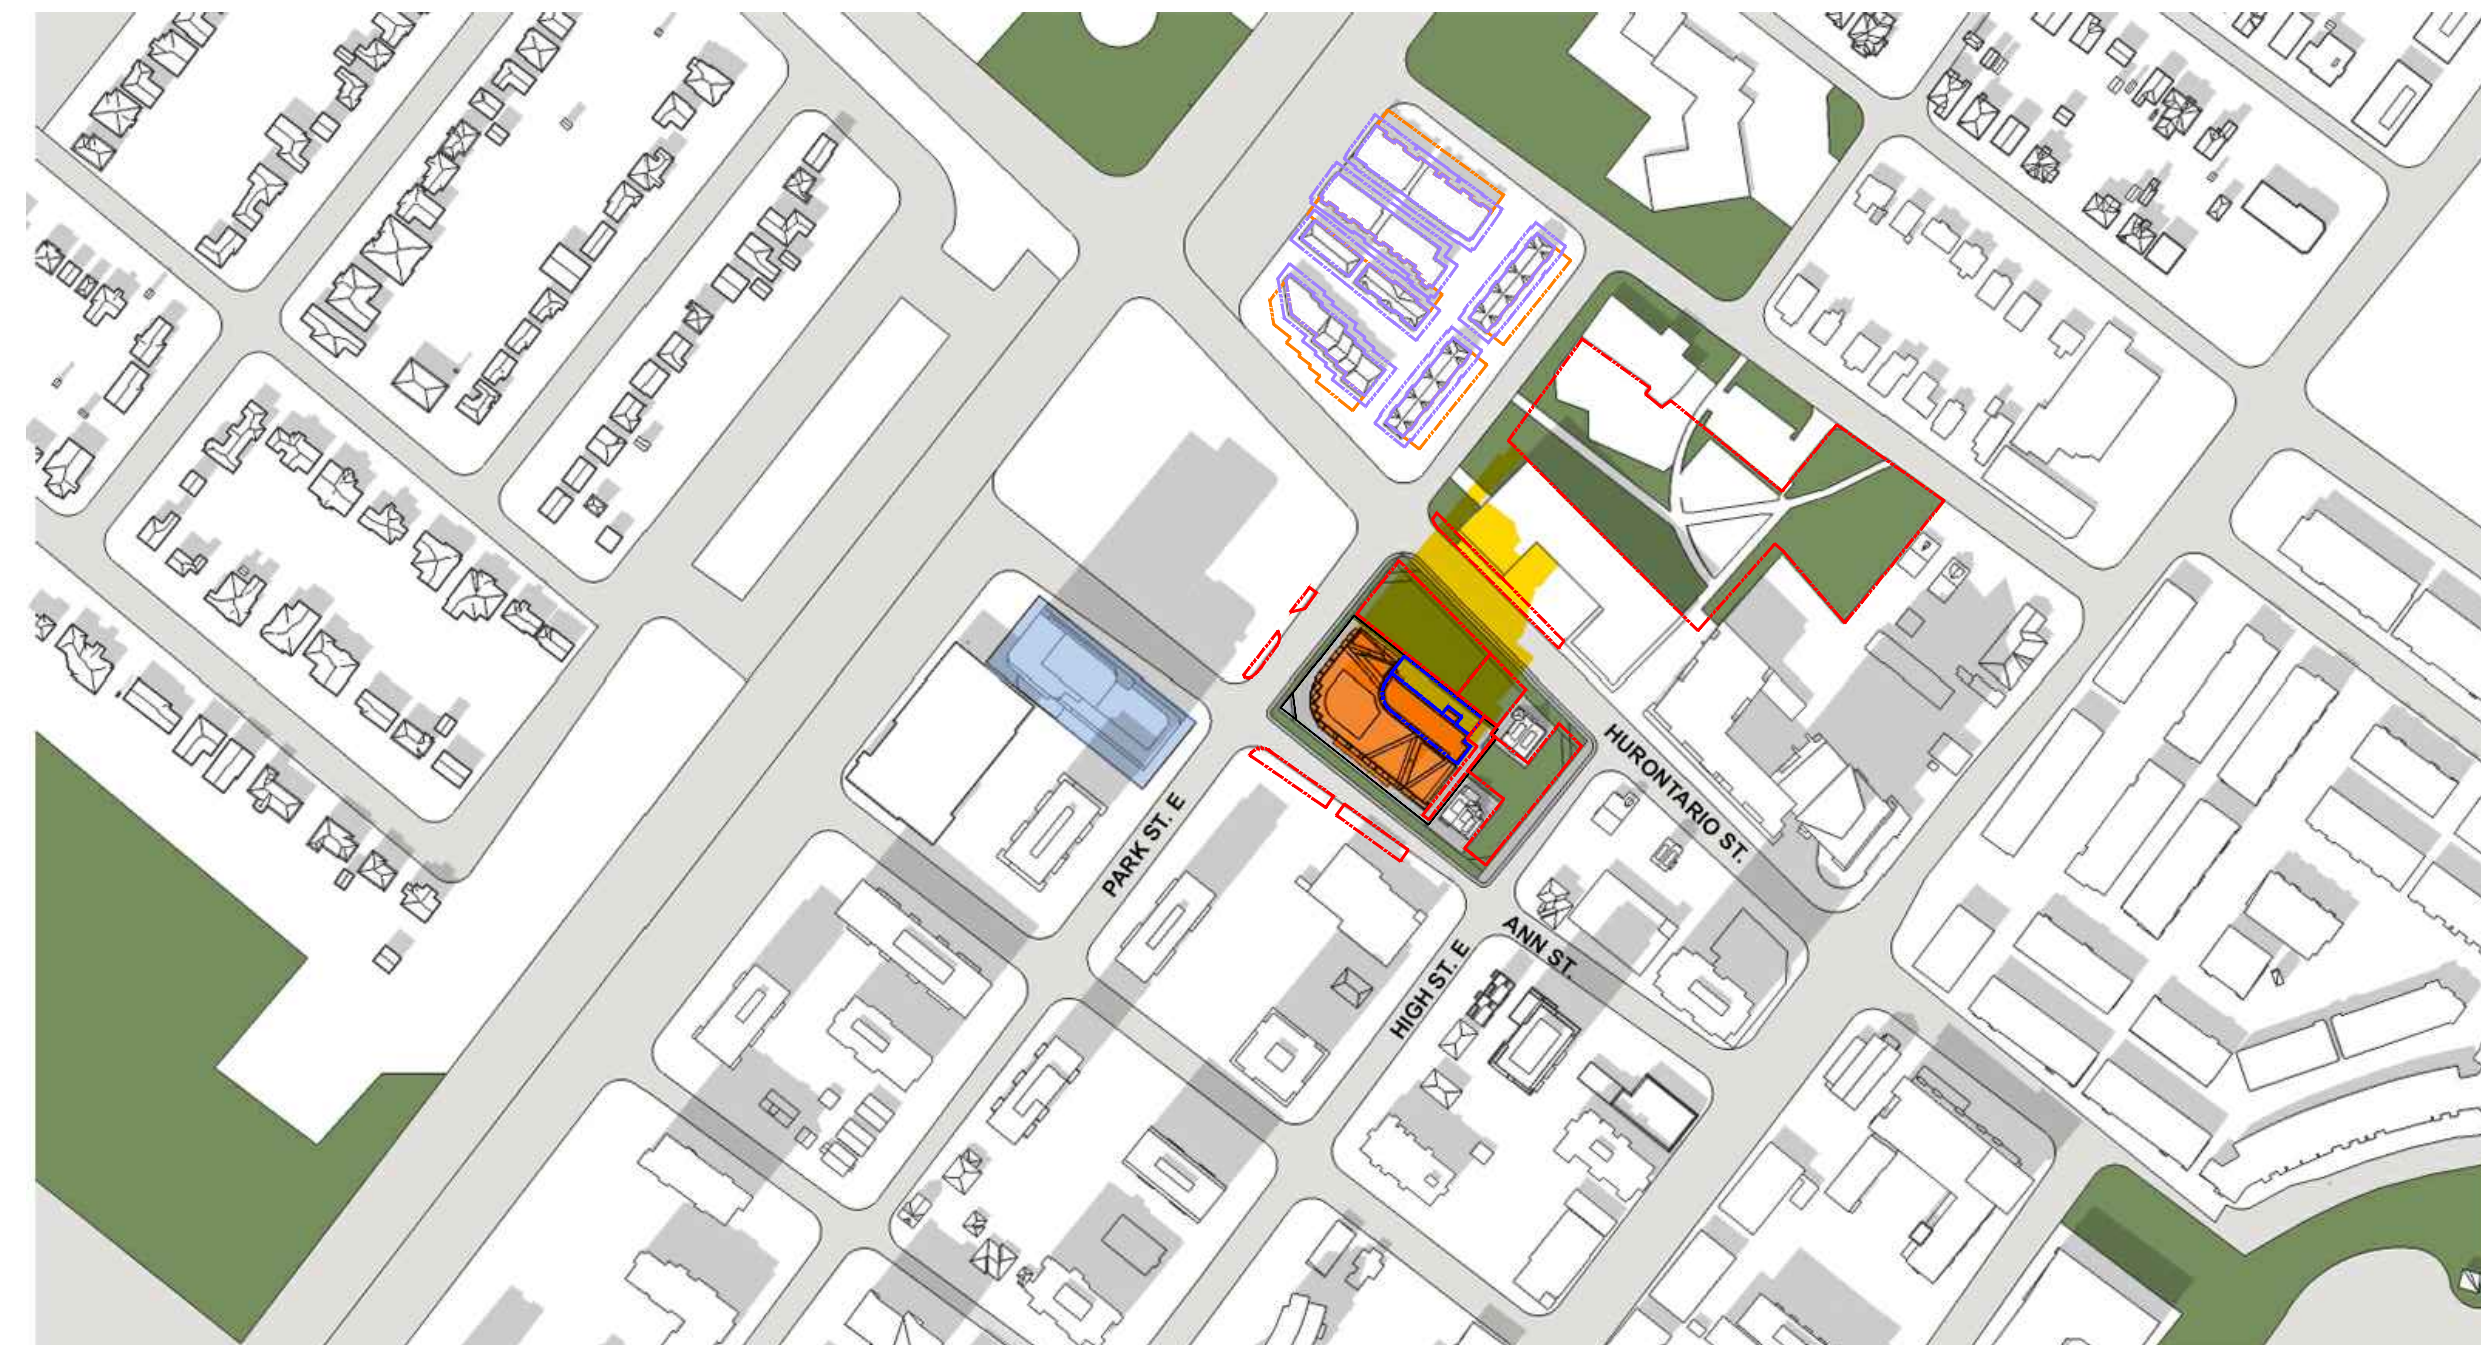



SEPTEMBER / MARCH 21, 14:12

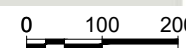


SEPTEMBER / MARCH 21, 15:12

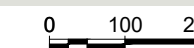

SEPTEMBER / MARCH 21, 16:12

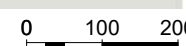

SEPTEMBER / MARCH 21, 17:12

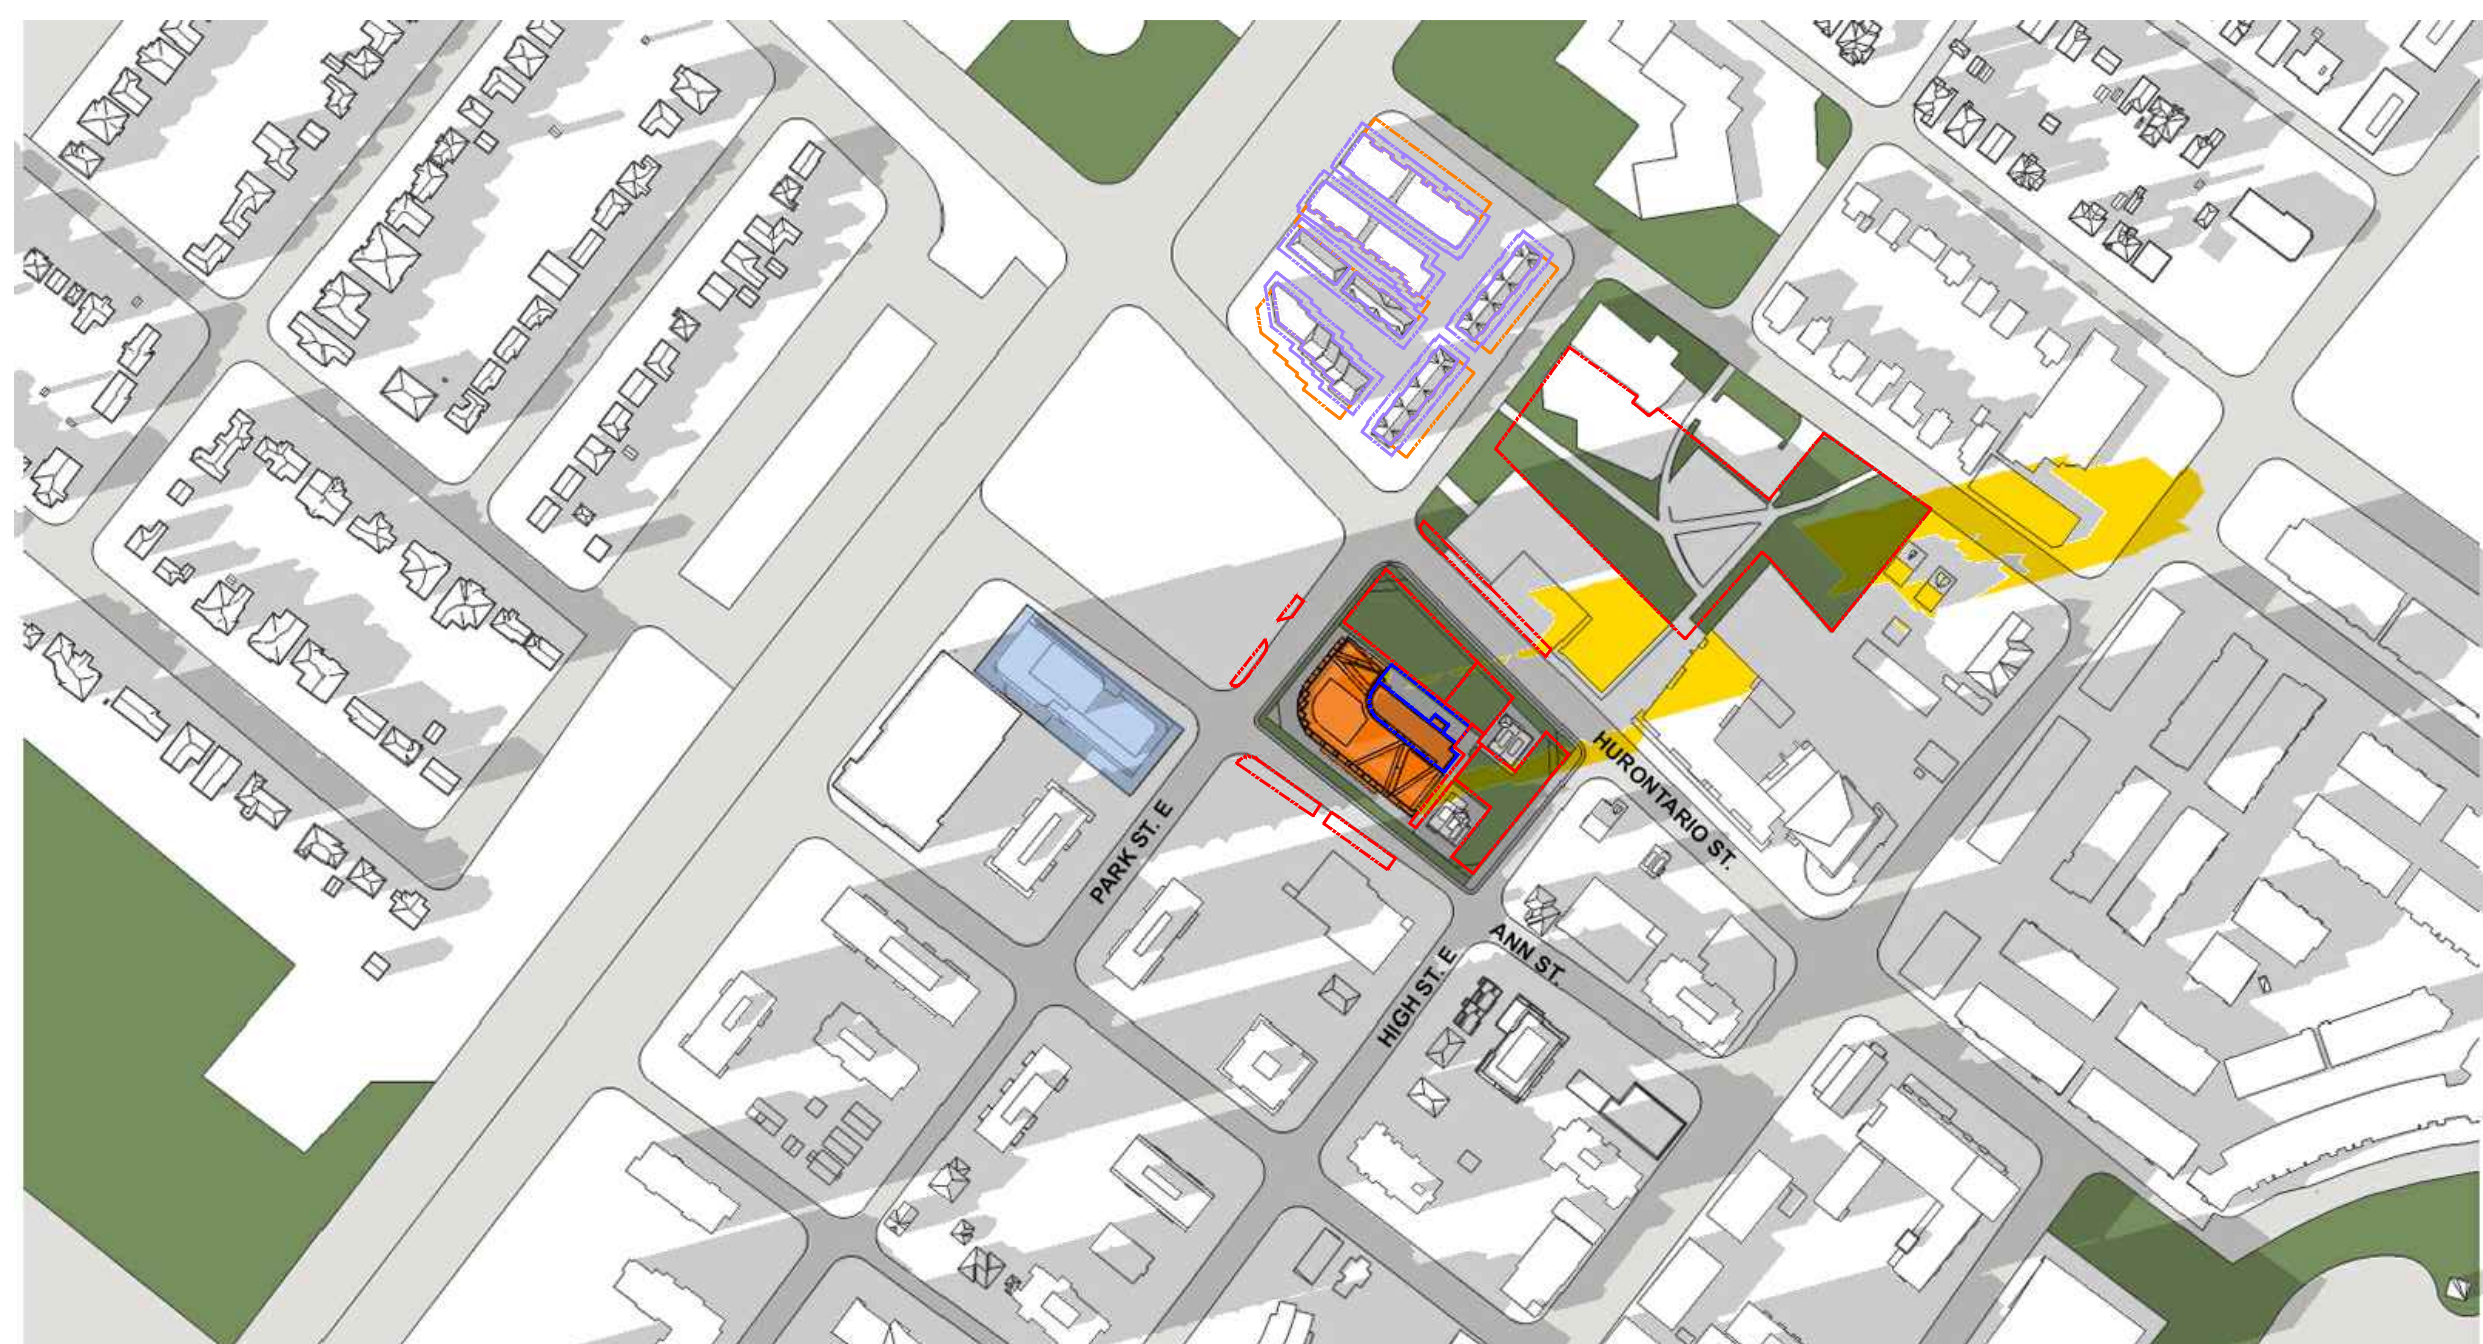

SEPTEMBER / MARCH 21, 17:48



- INCREMENTAL SHADOW
- APPROVED BUT NOT YET CONSTRUCTED BUILDING
- RESIDENTIAL PRIVATE OUTDOOR AMENITY SPACE
- COMMUNAL OUTDOOR AMENITY AREAS
- PUBLIC REALM
- BUILDING FACES TO ALLOW FOR THE POSSIBILITY OF USING SOLAR ENERGY


03	RE-ISSUED FOR OPA / REZONING	17 AUG 2023
02	RE-ISSUED FOR OPA / REZONING	28 OCT 2022
01	ISSUED FOR OPA / REZONING	17 DEC 2021
No.	Revisions	Date

ALL DRAWINGS, SPECIFICATIONS AND RELATED DOCUMENTS ARE THE COPYRIGHT PROPERTY OF THE ARCHITECT AND MUST BE RETURNED UPON REQUEST. REPRODUCTION OF DRAWINGS, SPECIFICATIONS AND RELATED DOCUMENTS IN PART OR WHOLE IS FORBIDDEN WITHOUT THE ARCHITECT'S WRITTEN PERMISSION.

CONTRACTOR MUST CHECK AND VERIFY ALL DIMENSIONS ON THE JOB.

COREARCHITECTS
 130 QUEENS QUAY EAST, SUITE 700,
 T +1 416 343 0400 - F +1 416 343 0401
 INFO@COREARCHITECTS.COM
 WWW.COREARCHITECTS.COM

10 WEST GO
 MISSISSAUGA, ONTARIO
 APP NO. 02/OPA 23-01

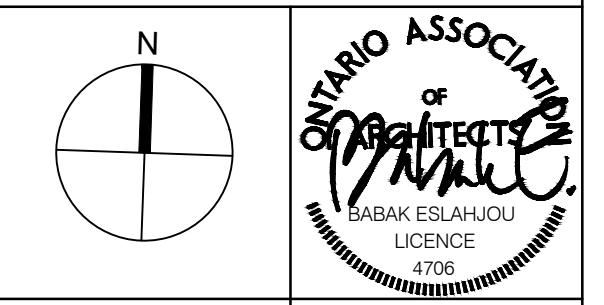

Drawn PR	Scale
Checked DL, CY	Date 24 OCT 2022

Title
INCREMENTAL SHADOW STUDY

Project No. 21-182	Drawing No. A101.e
-----------------------	-----------------------