
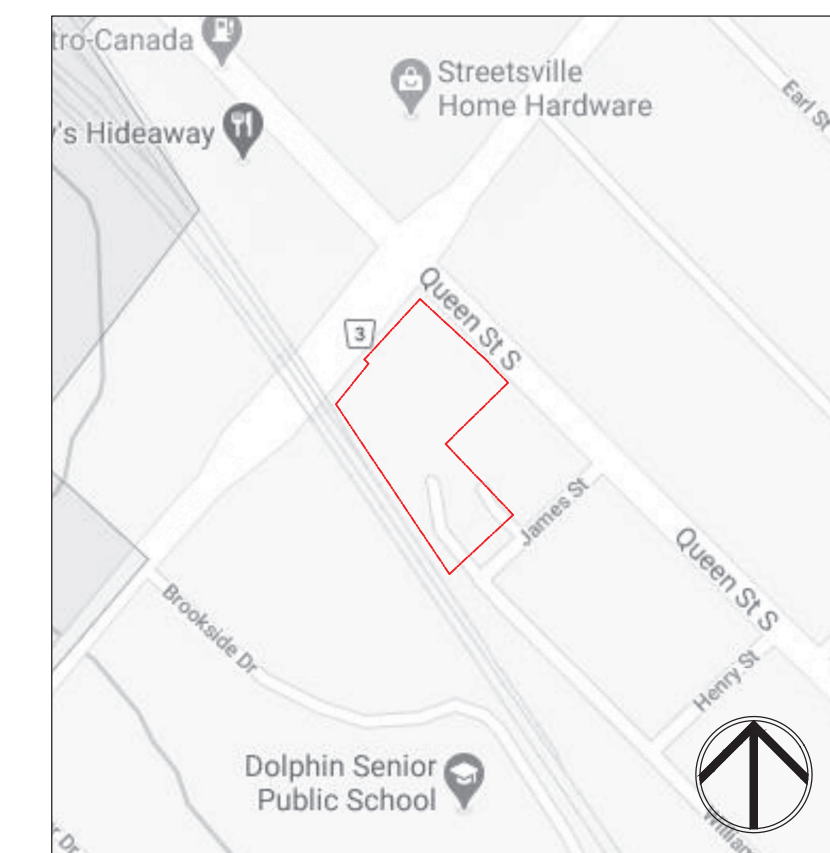


Legend

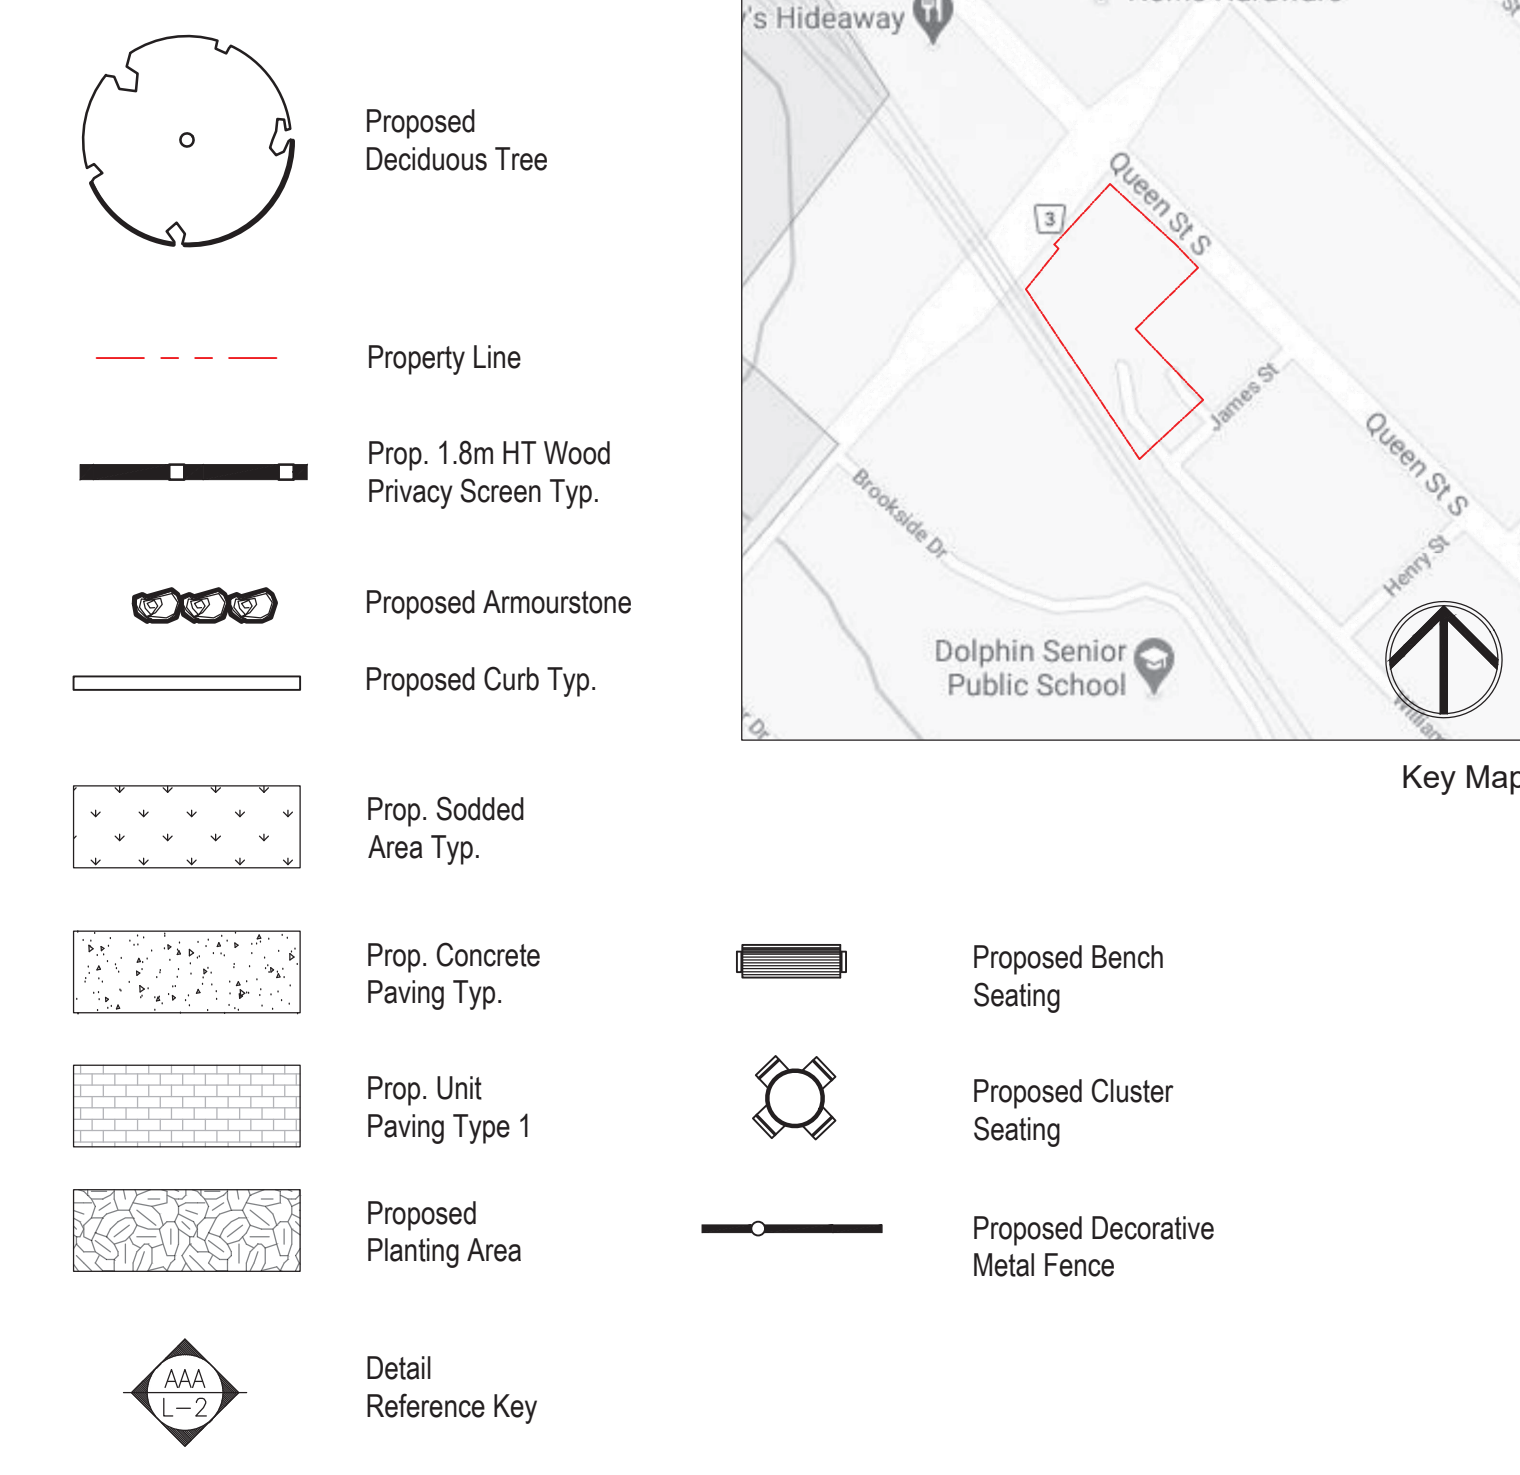

Suggested Plant Material List

KEY	QTY	BOTANICAL NAME	COMMON NAME	HTICAL	SPREAD	ROOT TOLERANT	BROODT TOLERANT	NATIVE	REMARKS
DECIDUOUS TREES									
AD		Acer glabro	Amar Maple	70 mm		B.A.B.	Yes	Yes	Tree Form
AF		Acer x freemanii 'Jeffersii'	Jefferson Freeman Maple	70 mm		B.A.B.	Yes	Yes	Full Form
LIP		Liriodendron tulipifera	Tulip Tree	70 mm	crone	B.A.B.	Yes	Yes	Full Form
FR		Fraxinus pennsylvanica	Fraxinus Green Ash	70 mm		B.A.B.	No	Yes	Full Form
QAL		Quercus alba	White Oak	70 mm		B.A.B.	Yes	Yes	Full Form
ORB		Quercus rubra	Red Oak	70 mm		B.A.B.	Yes	Yes	Full Form
SRE		Springer vireoides 'very SK'	very SK Tree Lilac	70 mm		B.A.B.	No	No	Full Form
DECIDUOUS SHRUBS									
OK		Cornus sericea 'Vasey'	Kelley Red Osier Dogwood	60 cm		C.C.	Yes	Yes	Full Form
EF		Euonymus fortunei 'Sarcocolla'	Sarcocolla Euonymus			C.C.	Yes	No	Full Form
HPD		Hydrangea quercifolia 'Oak leaf'	Oak leaf Hydrangea	60 cm		C.C.	No	No	Full Form
FRD		Physocarpus opulifolius 'Diana'	Diana Russian Minkob	60 cm		C.C.	Yes	Yes	Full Form
SL		Spiraea japonica 'Little Princess'	Small Red Spirea	60 cm		C.C.	Yes	Yes	Full Form
SMP		Syringa meyeri 'Palibin'	Purple Dwarf Korean Lilac	60 cm		C.C.	Yes	No	Full Form
VTC		Viburnum trilobum 'Compadum'	Compact High Bush-Cranberry	70 cm		C.C.	Yes	Yes	Full Form
WIT		Weigela florida 'Tango'	Tango Weigela	60 cm		C.C.	No	No	Full Form
PERENNIALS									
ASB		Anemone canadensis 'Ballarina'	Ballarina Anemone	200 cm		B.A.B.	Yes	Yes	Multi Stem
CONIFEROUS SHRUBS									
AD		Juniperus chinensis 'Suecica'	Suecica Juniper	70 cm		C.C.	Yes	No	Full Form
TF		Taxus canadensis 'Tanger'	Tanger Fir	65 cm		C.C.	Yes	No	Full Form
ORNAMENTAL GRASSES									
CAC		Calamagrostis scutellaria 'Karl Foerster'	Karl Foerster Feather Reed Grass			5 Gal.	Yes	No	Full Form
DC		Deschampsia cespitosa	Tufted Hairgrass			2 Gal.	Yes	Yes	Full Form
FL		Festuca ovina 'Fountain'	Fountain Fescue			2 Gal.	Yes	No	Full Form
PERENNIALS									
GW		Geranium sanguineum 'Abou'	White Hardy Geranium			2 Gal.	No	No	White Flowers
MS		Hemerocallis 'Joan Serris'	Joan Serris (White) Daylily			2 Gal.	Yes	No	Full Form
RS		Renealmia scopulorum 'Little Spire'	Little Spire Russian Sage			2 Gal.	Yes	No	Full Form
SM		Solidago x yellowii 'May Night'	May Night Solidago			2 Gal.	Yes	No	Full Form

MARTON SMITH LANDSCAPE ARCHITECTS
 170 The Donway W Suite 206
 Toronto, Ontario, Canada. M3C 2G3
 tel. 416.492.9966 | email. info@msla.ca

Architect:
 Client/Owner:
 Municipality:

CITY PARK (STREETSVILLE) INC.

FILE NO: OZ/OPA 21-14 W11

07	Reissued for ZBA	09/19/23
06	Reissued for ZBA	07/05/23
05	Issued for ZBA	01/16/23
04	Issued for Review	12/19/22
03	Issued for Submission	07/30/21
02	Issued for Review	06/25/21
01	Issued for Review	04/20/21
No.	Revision	Date

North:

Stamp:

Project:
Proposed Residential Development
 Queen St. S. & Brianna Rd.
 Mississauga, Ontario

Scale: **1:200** Date: **Jan 2021**
 Drawn By: **S.P.** Checked By: **L.M.**

Drawing Title:
Landscape Enlargement A

Project No. **20100** Sheet No. **L2-01**

All information contained in these plans shall be checked by the contractor. All discrepancies shall be reported to the Landscape Architect. Copying or any reproduction in part or whole shall be permitted with written consent of L.A. Drawings shall not be used for construction unless sealed & signed.
 NOTE: FOR ANY AND ALL GRADING INFORMATION REFER TO SITE GRADING ENGINEERING DRAWINGS. NO SLOPES ARE TO EXCEED 3:1. PROPERTY LINES AND SETBACKS MUST BE CONFIRMED BY CONTRACTOR PRIOR TO CONSTRUCTION. ANY AND ALL RETAINING WALLS MUST BE APPROVED BY STRUCTURAL ENGINEER PRIOR TO CONSTRUCTION.
 THESE DRAWINGS ARE NOT TO BE USED FOR CONSTRUCTION UNTIL COUNTERSIGNED BY L.A. ARCHITECT. • SIGNED DATE