


CONTRACTOR SHALL CHECK ALL DIMENSIONS ON THE WORK AND REPORT ANY DISCREPANCY TO THE LANDSCAPE ARCHITECT BEFORE PROCEEDING. ALL DRAWINGS AND SPECIFICATIONS ARE THE PROPERTY OF THE LANDSCAPE ARCHITECT AND MUST BE RETURNED AT THE COMPLETION OF THE WORK. THIS DRAWING IS NOT TO BE USED FOR CONSTRUCTION UNTIL SIGNED BY THE LANDSCAPE ARCHITECT.

KEY MAP

LEGEND

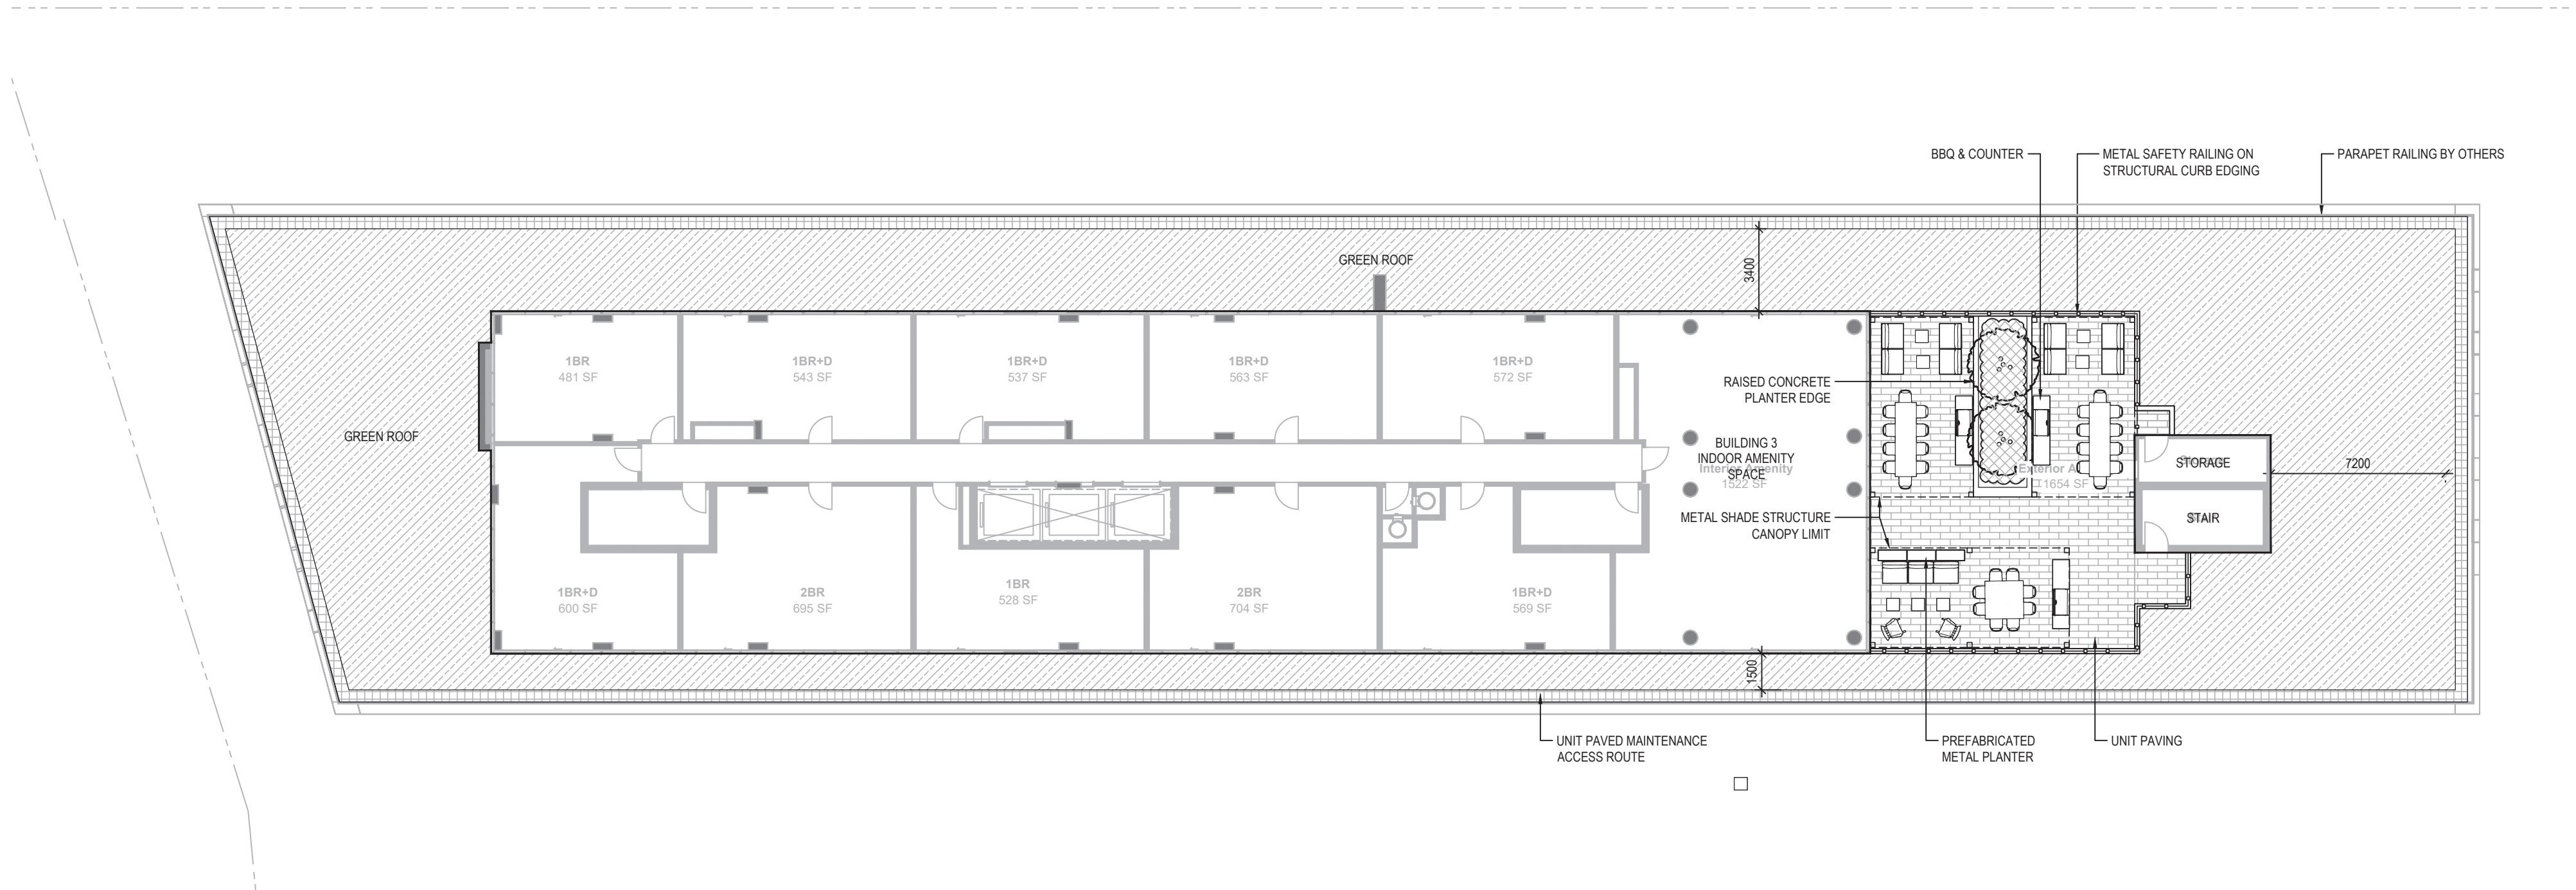


1 BUILDING 4 LEVEL 7 ROOFTOP AMENITY PLAN

1:200

REVISIONS

No	Description	Date
-		
-		
-		
-		
2	Issued for OPA/ZBA 2nd Submission	Aug. 04/23
1	Issued for ZBA	Jul. 07/21

CITY APPROVAL STAMP

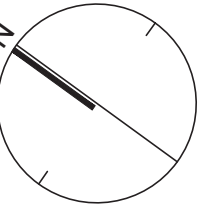

NAK
design strategies

421 RONCESVALLES AVENUE, TORONTO, ON M4R 2N1 CANADA
T 416.340.8700 F 416.340.7100 NAKDESIGNSTRATEGIES.COM

PROJECT


3085 Hurontario Street
Mississauga, Ontario

OWNER

Equity Three Holdings Inc.

TITLE

BUILDING 3 & 4 - ROOFTOP
AMENITY PLAN

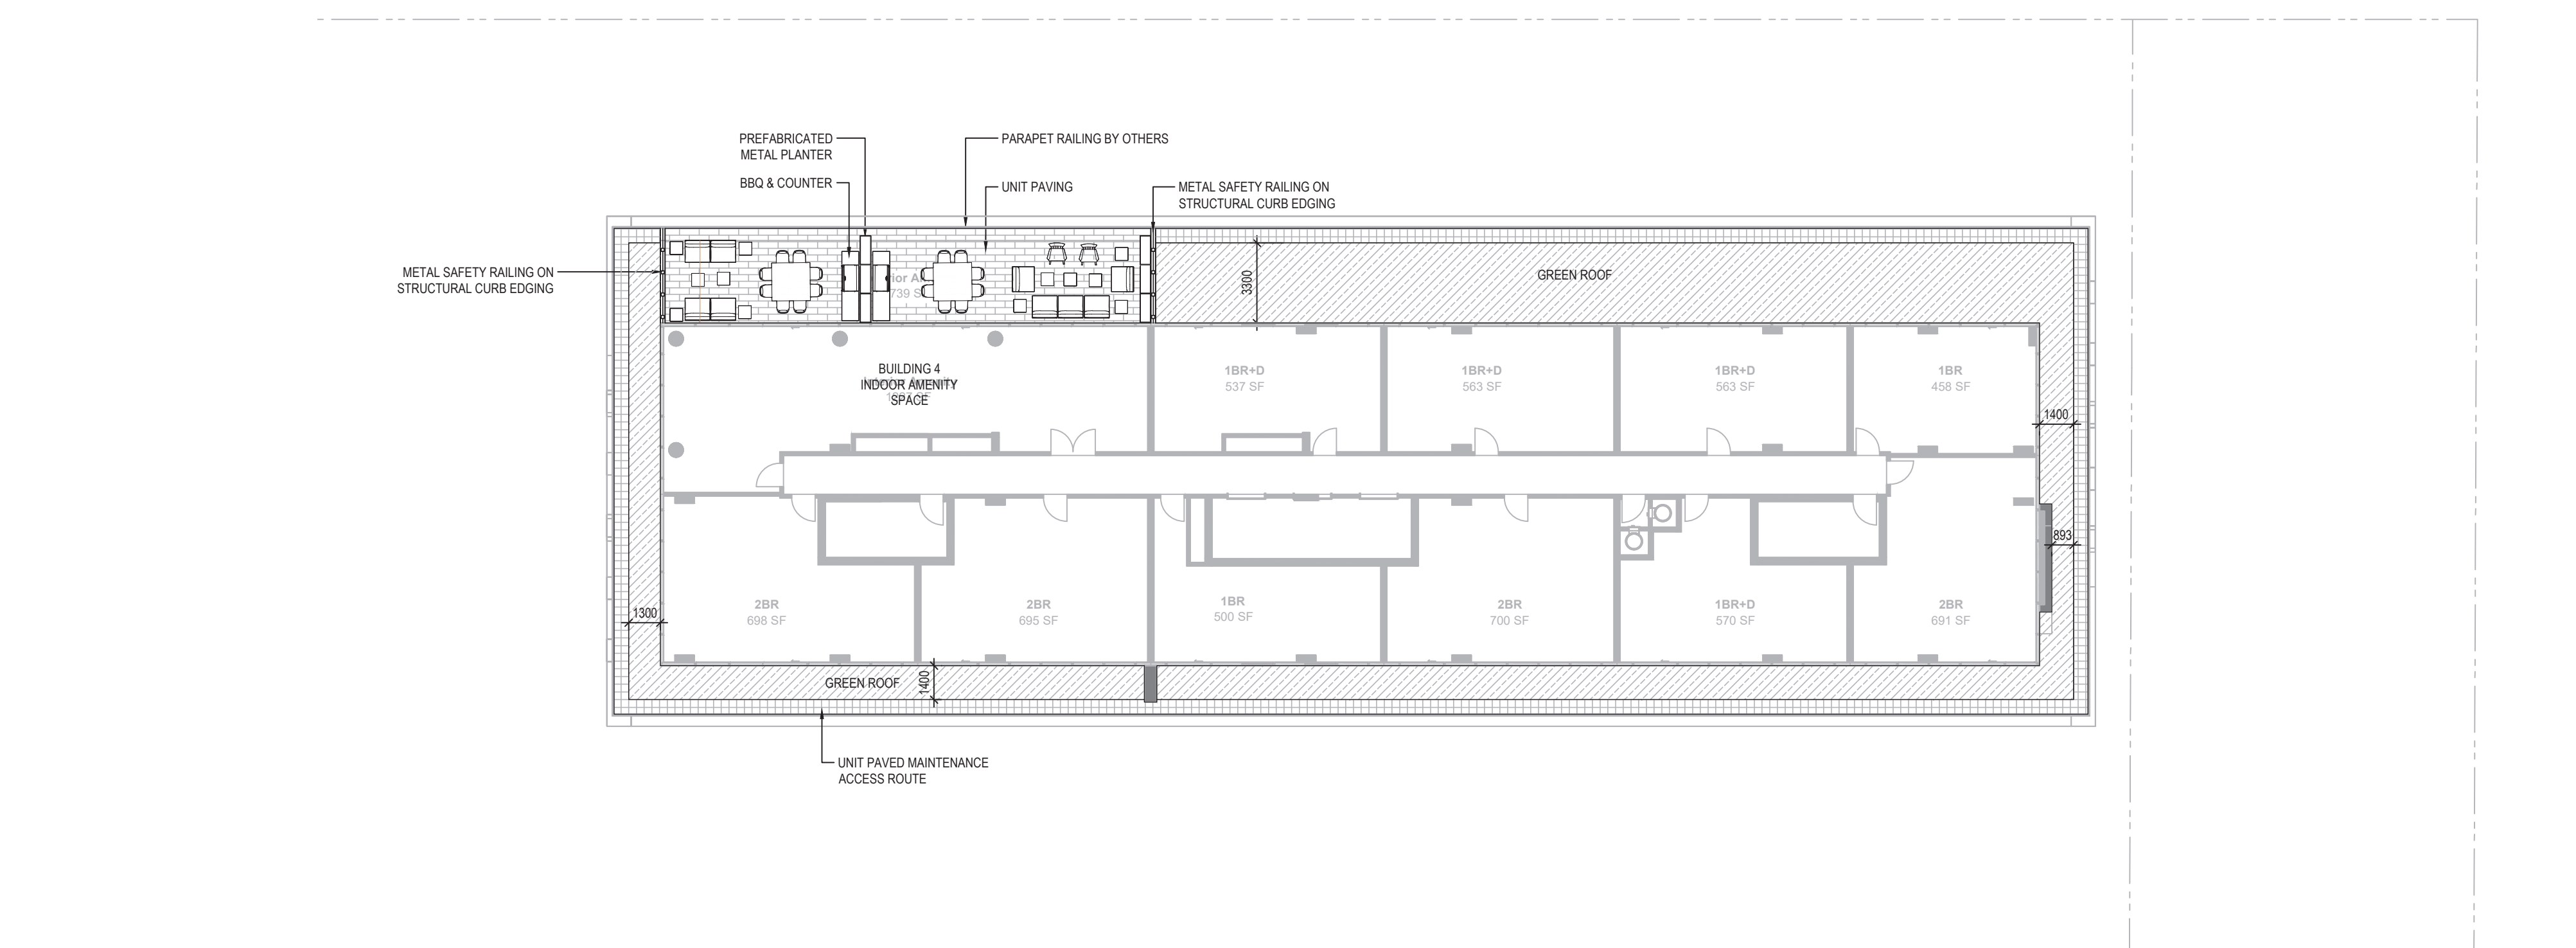

2 BUILDING 3 LEVEL 7 ROOFTOP AMENITY PLAN

1:200

DATE: Jul 21/23
SCALE: 1:200
DRAWN: ZZ
CHECKED: TL
JOB NO.: 23-069

SHEET

L202