



CONTRACTOR SHALL CHECK ALL DIMENSIONS ON THE WORK AND REPORT ANY DISCREPANCY TO THE LANDSCAPE ARCHITECT BEFORE PROCEEDING. ALL DRAWINGS AND SPECIFICATIONS ARE THE PROPERTY OF THE LANDSCAPE ARCHITECT AND MUST BE RETURNED AT THE COMPLETION OF THE WORK. THIS DRAWING IS NOT TO BE USED FOR CONSTRUCTION UNTIL SIGNED BY THE LANDSCAPE ARCHITECT.

KEY MAP


LEGEND

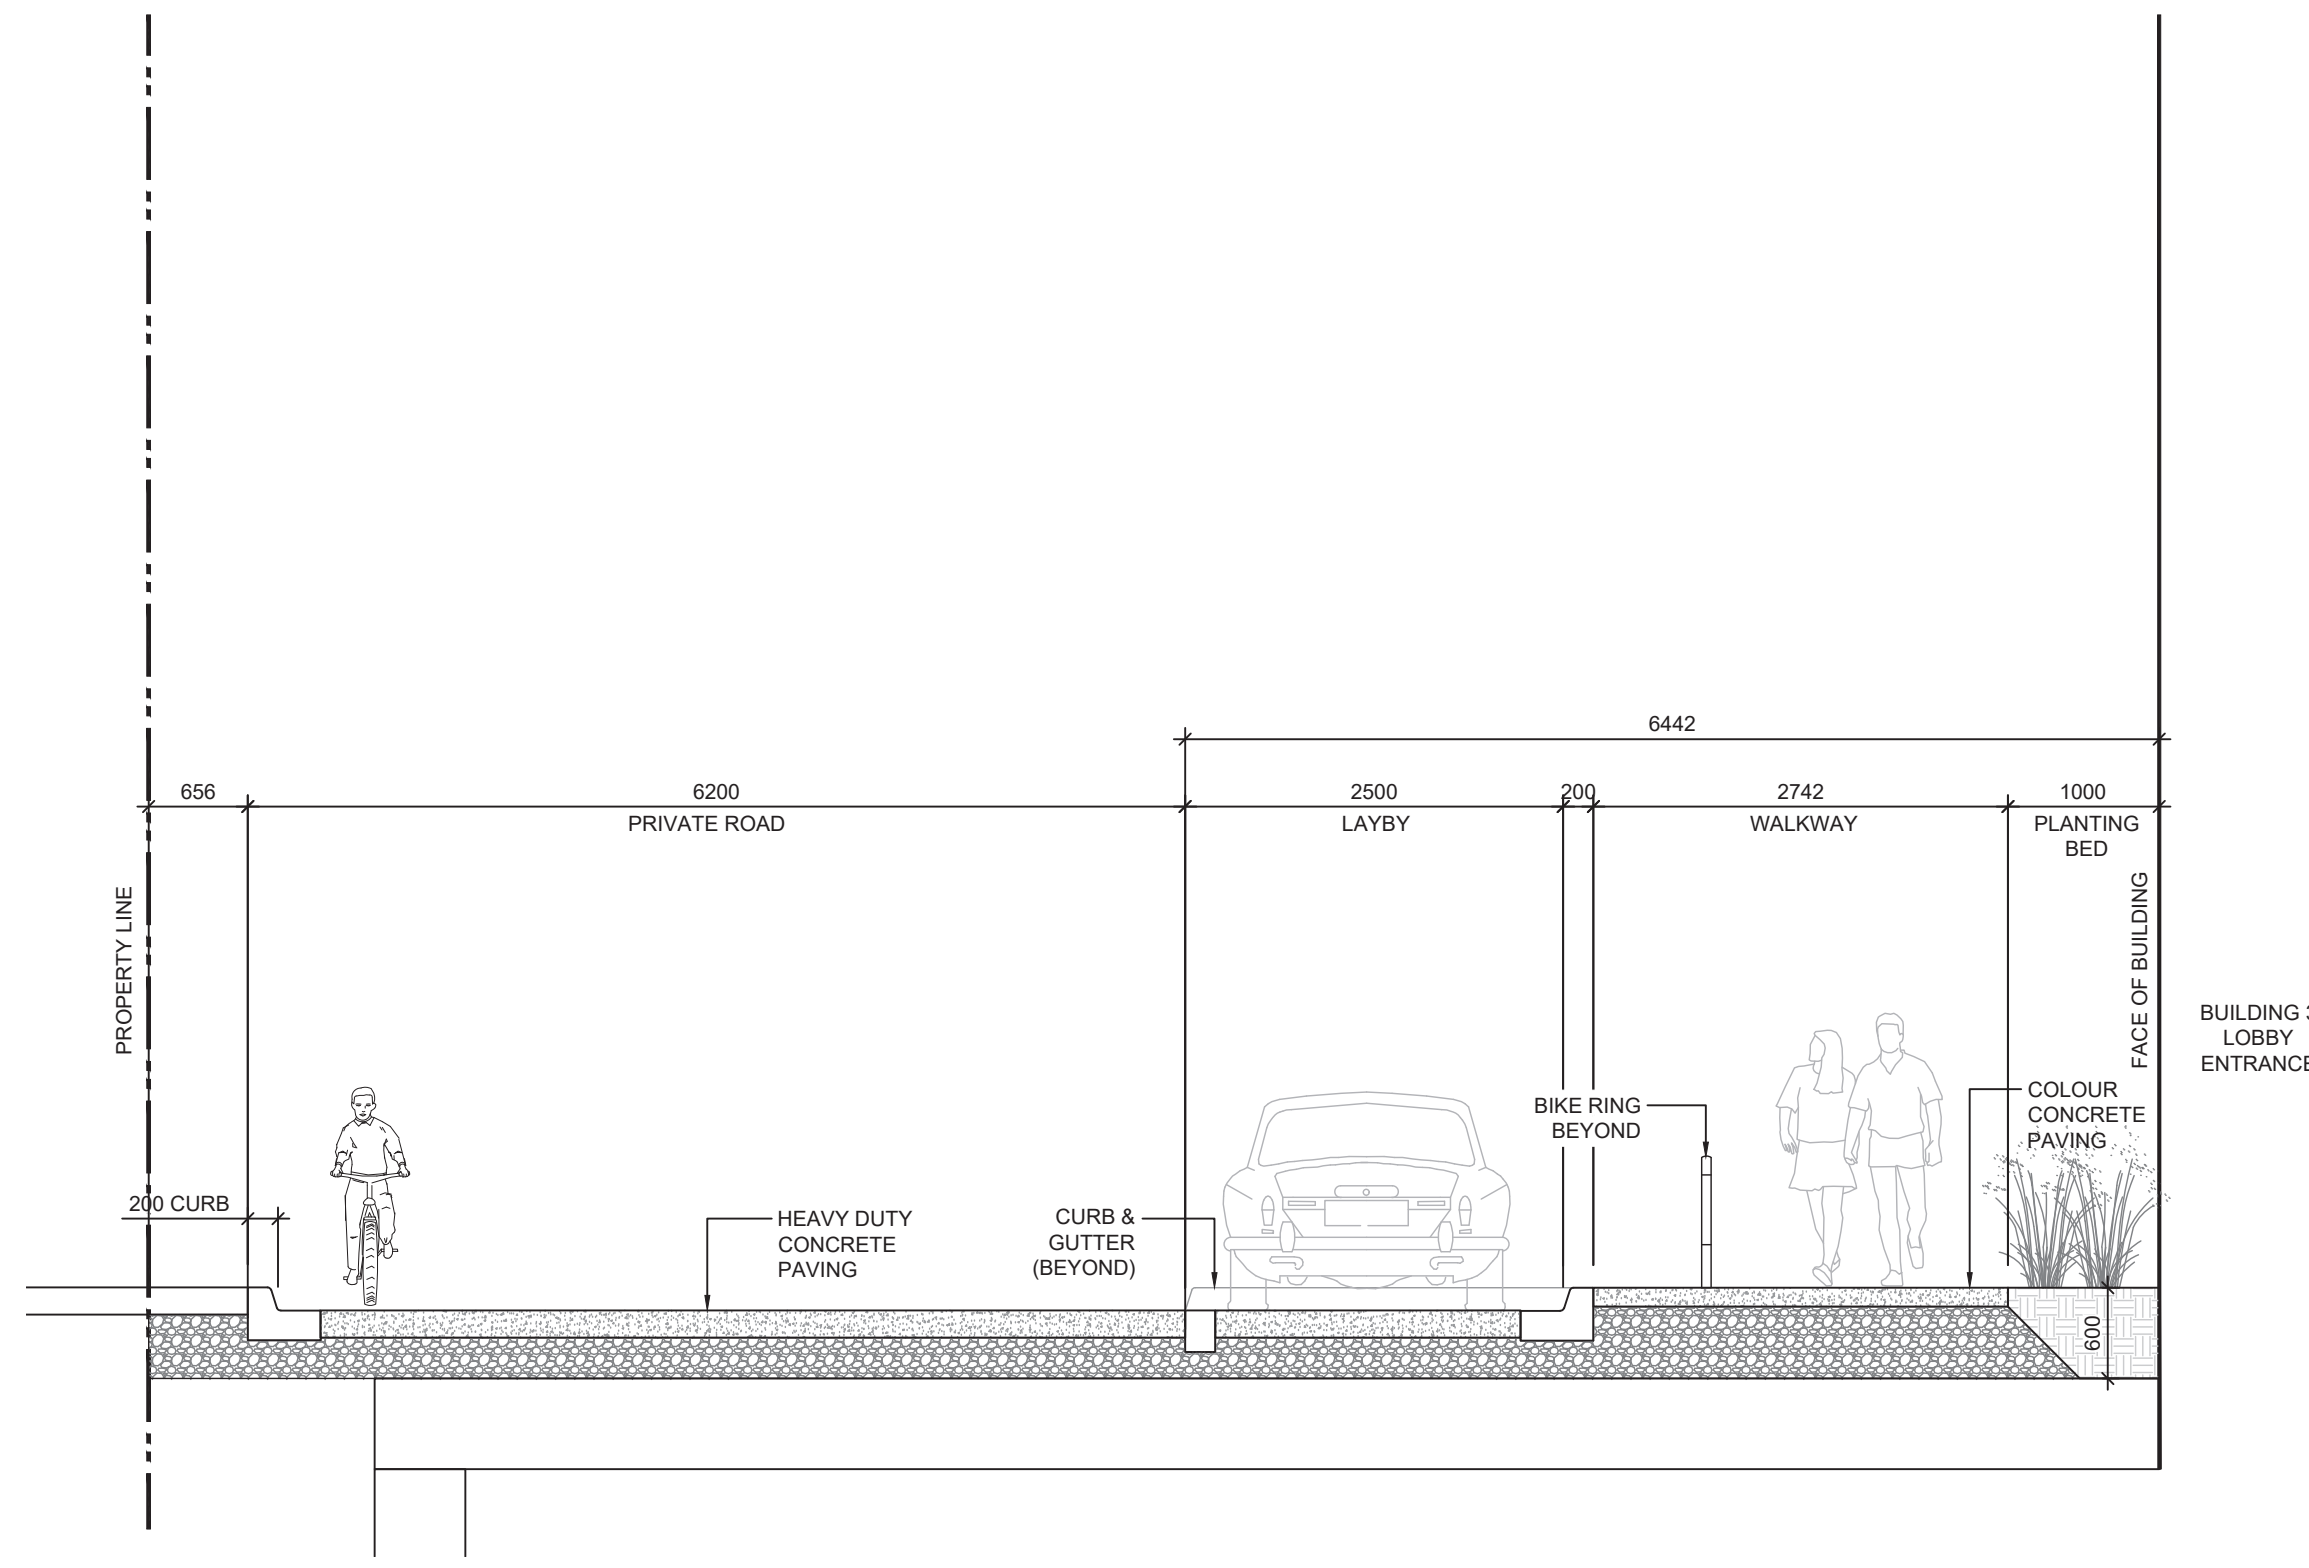

1 SECTION A-A: BUILDING 3 & LAYBY  
1:50

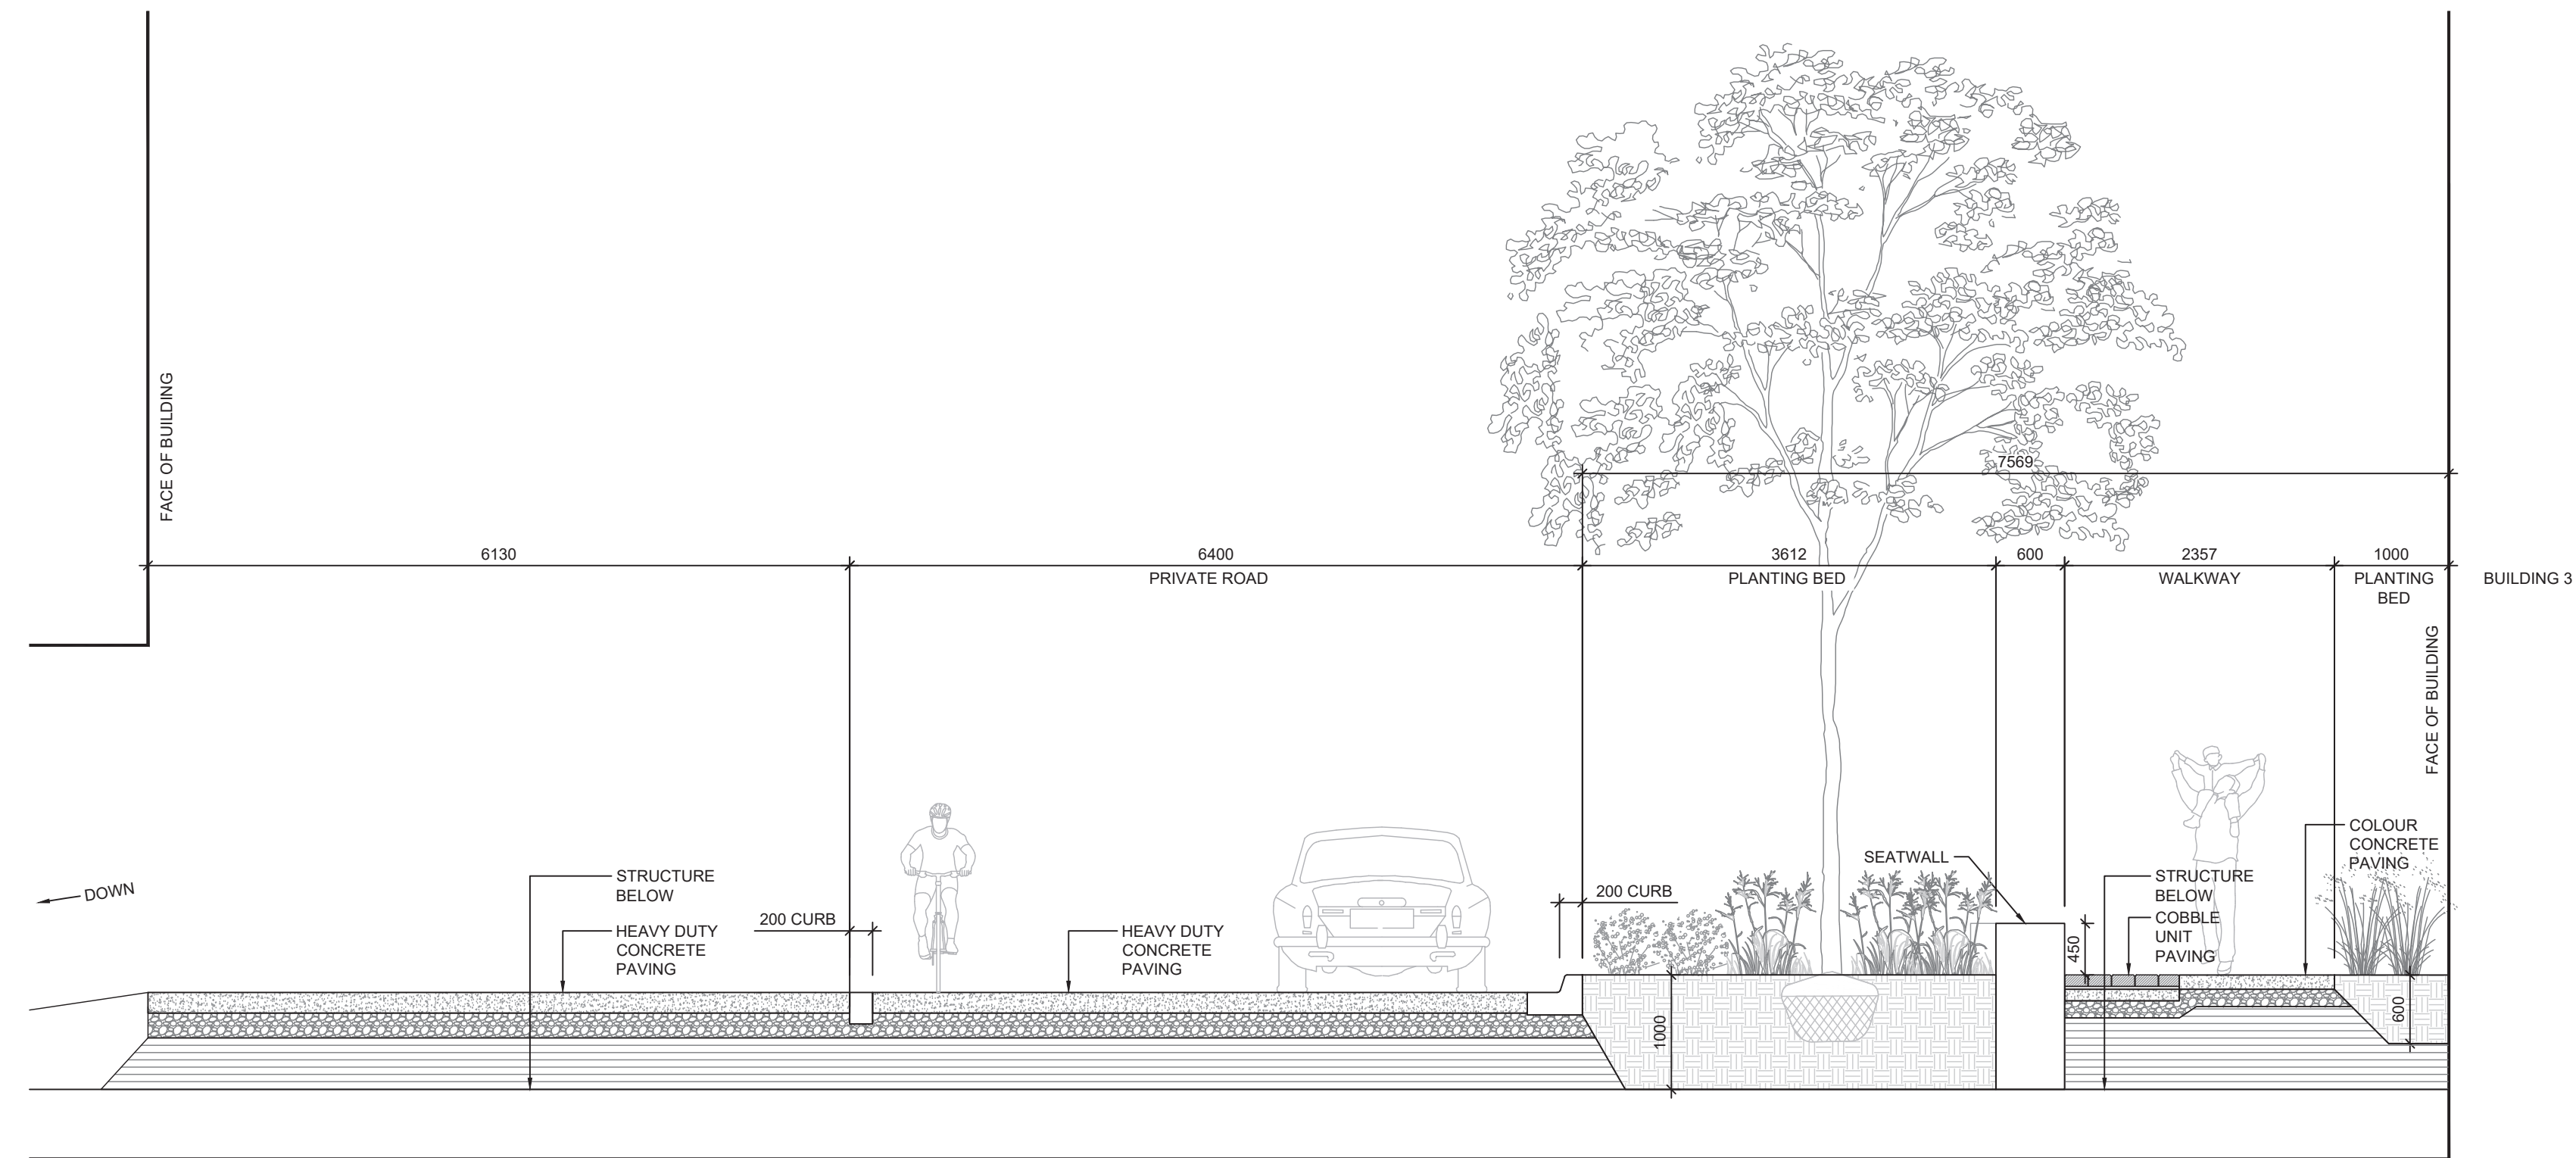

2 SECTION B-B: BUILDING 3 & PRIVATE ROAD  
1:50

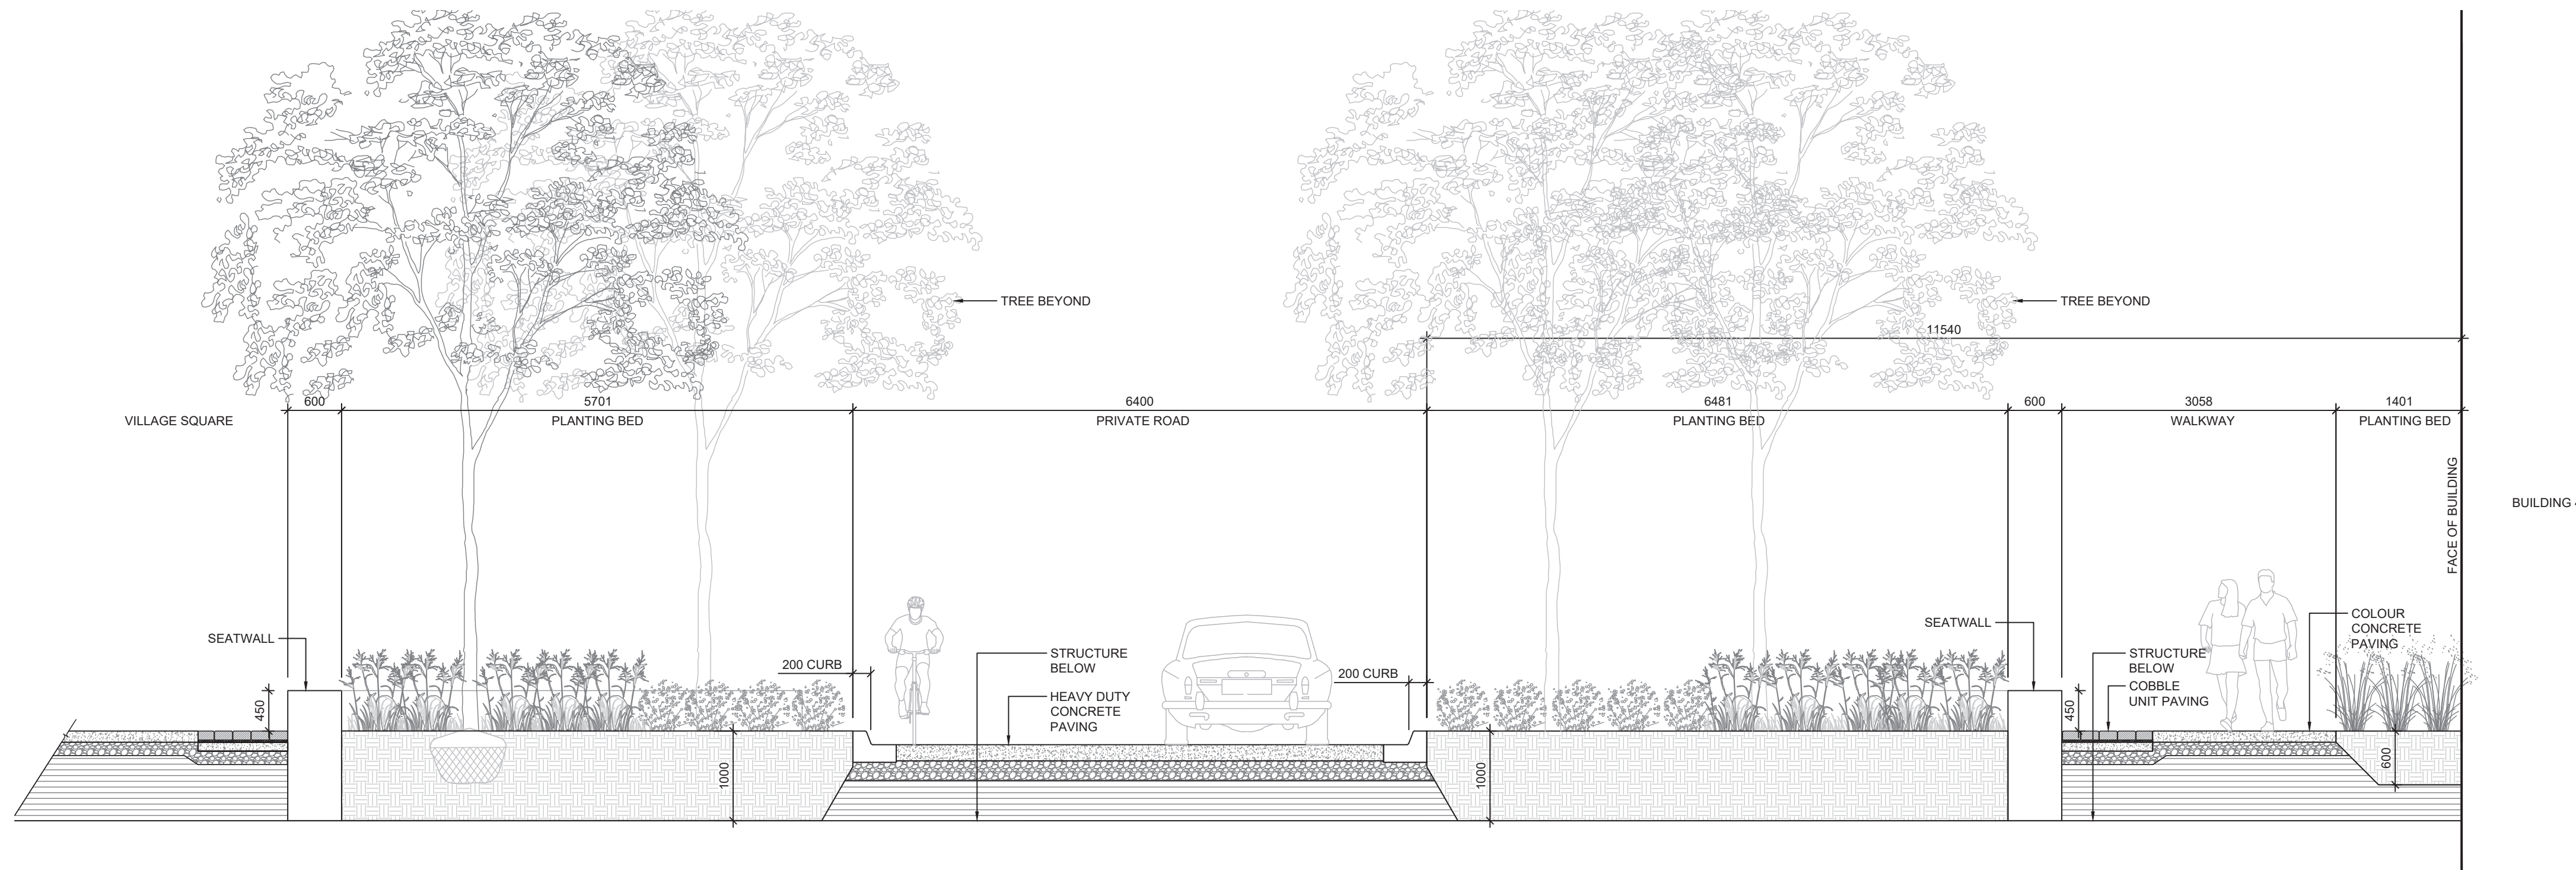

3 SECTION C-C: BUILDING 4 & PRIVATE ROAD  
1:50

REVISIONS

No.	Description	Date
2	Issued for OPA/ZBA 2nd Submission	Aug. 04/23
1	Issued for ZBA	Jul. 07/21

CITY APPROVAL STAMP



**NAK**  
design strategies  
421 RONCESVALLES AVENUE, TORONTO, ON M4R 2N1 CANADA  
T 416.340.8700 F 416.340.7100 NAKDESIGNSTRATEGIES.COM

PROJECT  
3085 Hurontario Street  
Mississauga, Ontario

OWNER  
Equity Three Holdings Inc.

TITLE  
LANDSCAPE  
DETAILS

DATE: Jul 21/23  
SCALE: AS SHOWN  
DRAWN: ZZ  
CHECKED: TL  
JOB NO.: 23-069

SHEET  
**L400**