


**3085 Hurontario Street
MISSISSAUGA, ON**

**CLIENT:
EQUITY THREE HOLDINGS INC.**

LANDSCAPE DRAWINGS

**ISSUED FOR OPA/ZBA 2ND SUBMISSION
AUGUST 04, 2023**

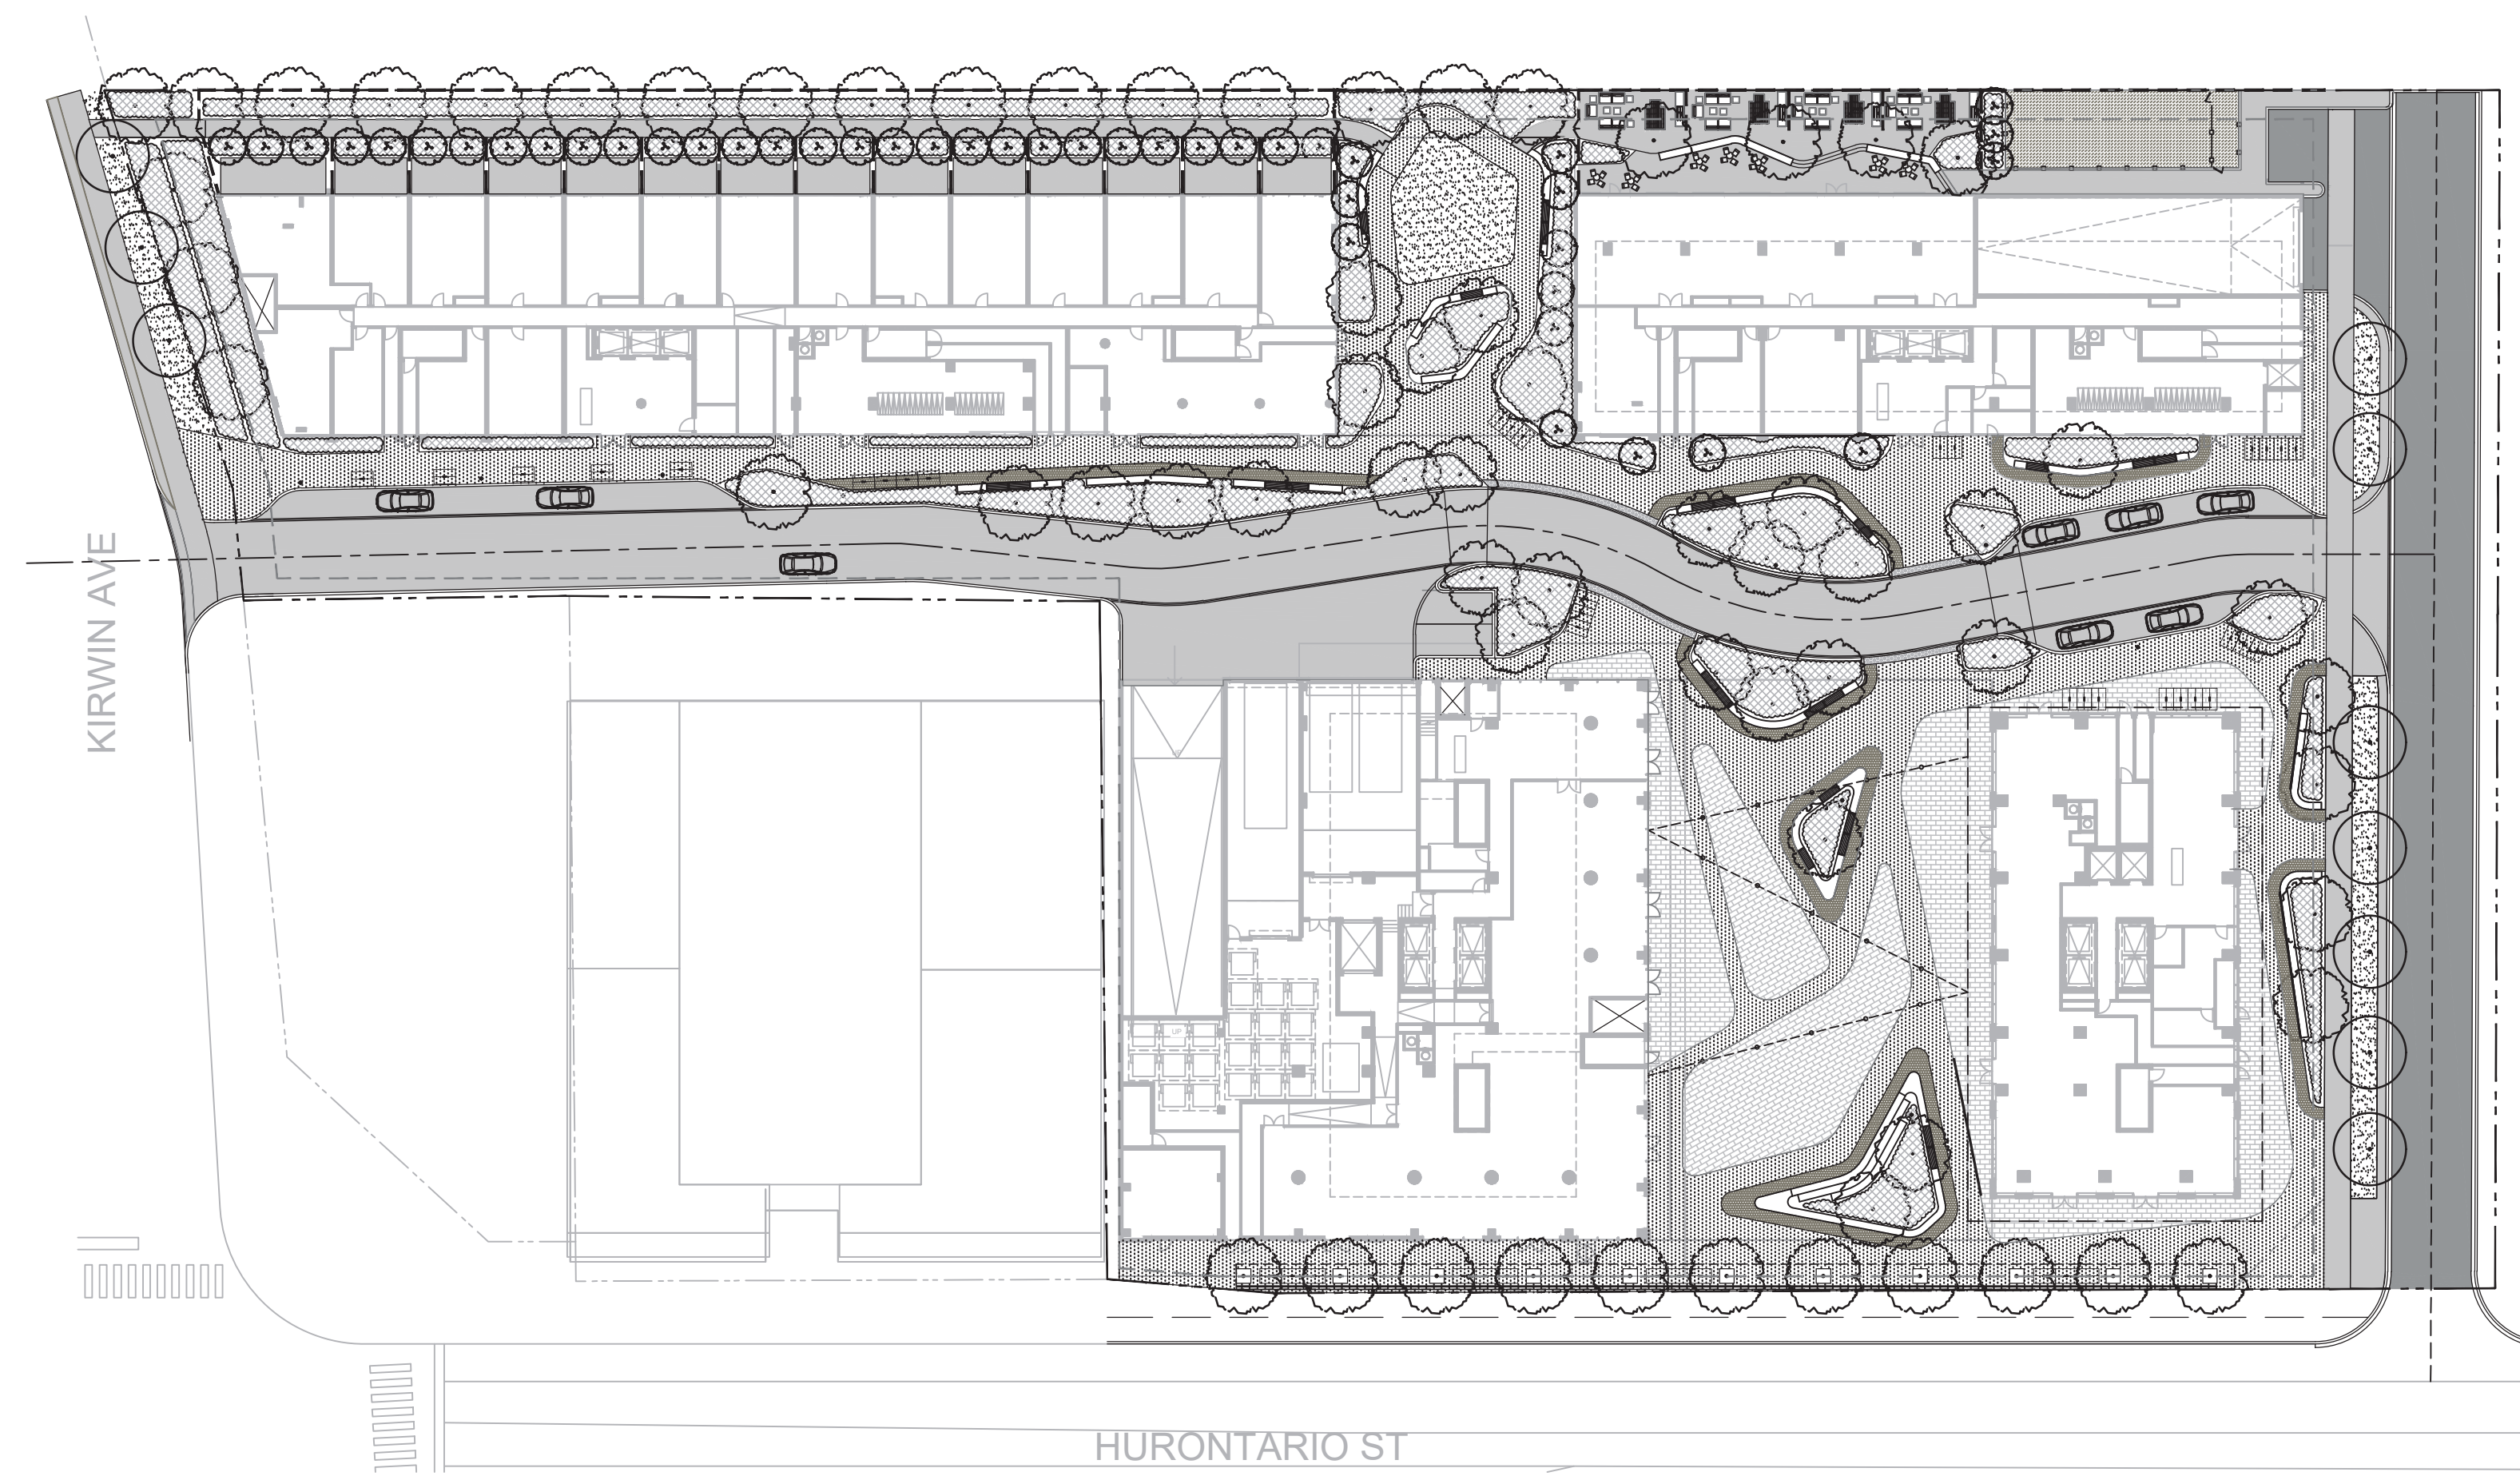

LIST OF DRAWINGS:

SHEET NO.	SHEET NAME
L100	LANDSCAPE CONCEPT PLAN
L201	BUILDING 1 & 2 - ROOFTOP AMENITY PLAN
L202	BUILDING 3 & 4 - ROOFTOP AMENITY PLAN
L400	LANDSCAPE SECTIONS
L401	LANDSCAPE SECTIONS
L500	LANDSCAPE DETAILS
L501	LANDSCAPE DETAILS

