


Legend

No	Date	Revisions	By
1.0	11.09.23	REISSUED FOR RE-ZONING APPLICATION	GM

No	Date	Revisions	By

This drawing is an instrument of service, to be provided to, and in the possession of, the City of Mississauga. The contractor shall check and verify all dimensions and report all errors and omissions to the landscape architect within 10 days of the drawing before proceeding with the work. This drawing is not to be scaled.

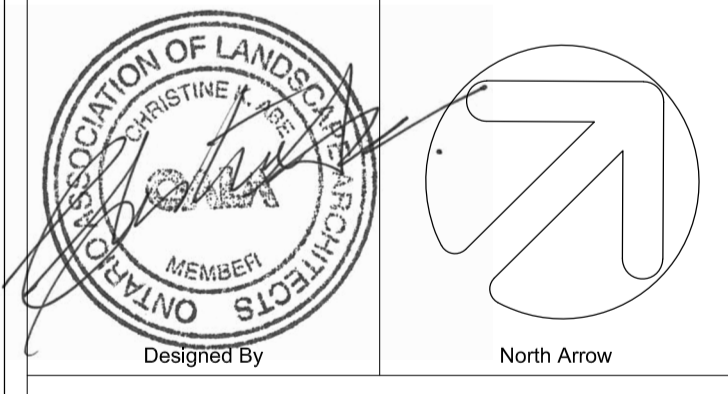

**the mbtw group**  
 255 Wisnes Ave., Unit 14 | Toronto, Ontario, Canada M6M 1S8  
 T: (416) 449-7767 | F: (416) 449-1803 | www.mbtw-eg.com

Project Name:  
**1315 Silver Spear Road**  
 Starlight Investments  
 City of Mississauga

Sheet Title:  
**Amenity Enlargement Plan**

Designed: GM	Drawn: TF	Scale: As Noted	Drawing No.:
Date of Drawing: November 2023	Job No.:	SIS001	<b>L-1c</b>