


1 LEVEL 7 1:200

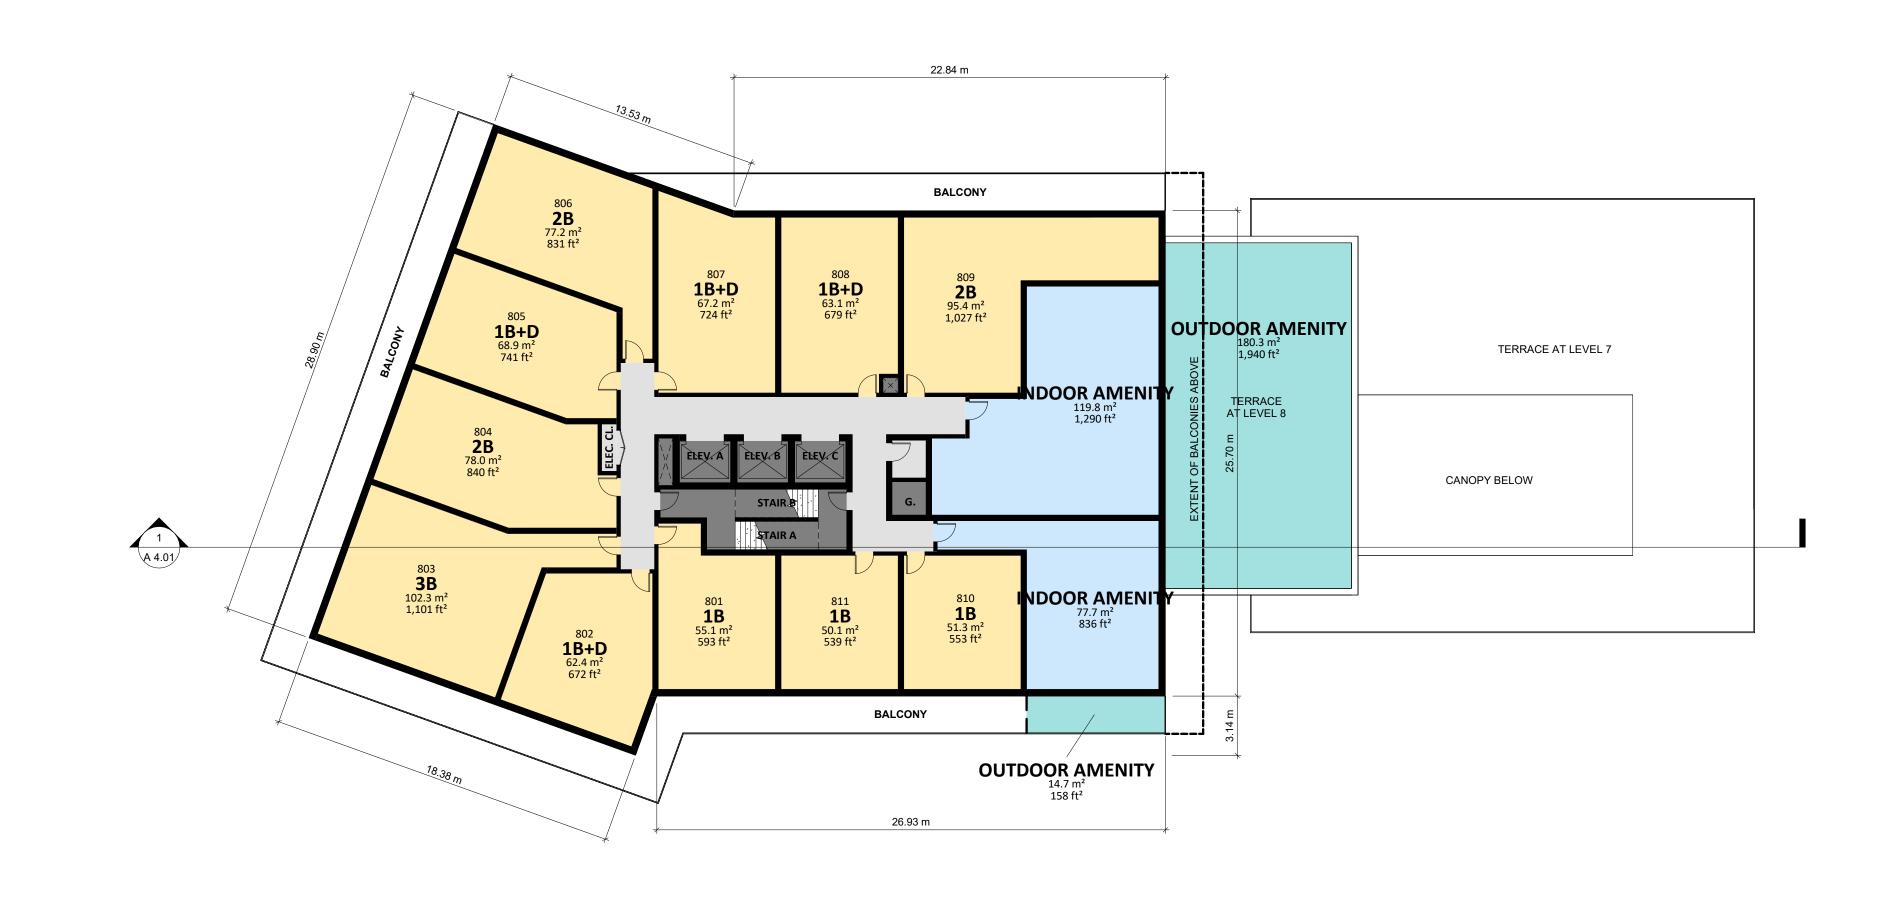

2 LEVEL 8 1:200

CARICARI LEE ARCHITECTS

113 Miranda Avenue
Toronto, ON M6B 3W8
t/ 416 962 9670 f/ 416 962 9671
e/ info@caricarilee.com
www.caricarilee.com

01 2021/06/10 ISSUED FOR REZONING

By: CONTRACTOR TO VERIFY ALL DIMENSIONS ON THE SITE AND REPORT ANY DICREPANCIES TO THE ARCHITECT BEFORE PROCEEDING WITH THE WORK.

ALL DRAWINGS ARE THE PROPERTY OF THE ARCHITECT AND MUST BE RETURNED AT THE COMPLETION OF THE WORK.

THIS DRAWING IS NOT TO BE USED FOR CONSTRUCTION UNTIL COUNTERSIGNED.

CHECKED BY CLA

NORTH:

A 2.0