


① LEVEL 9 - 12
1 : 200

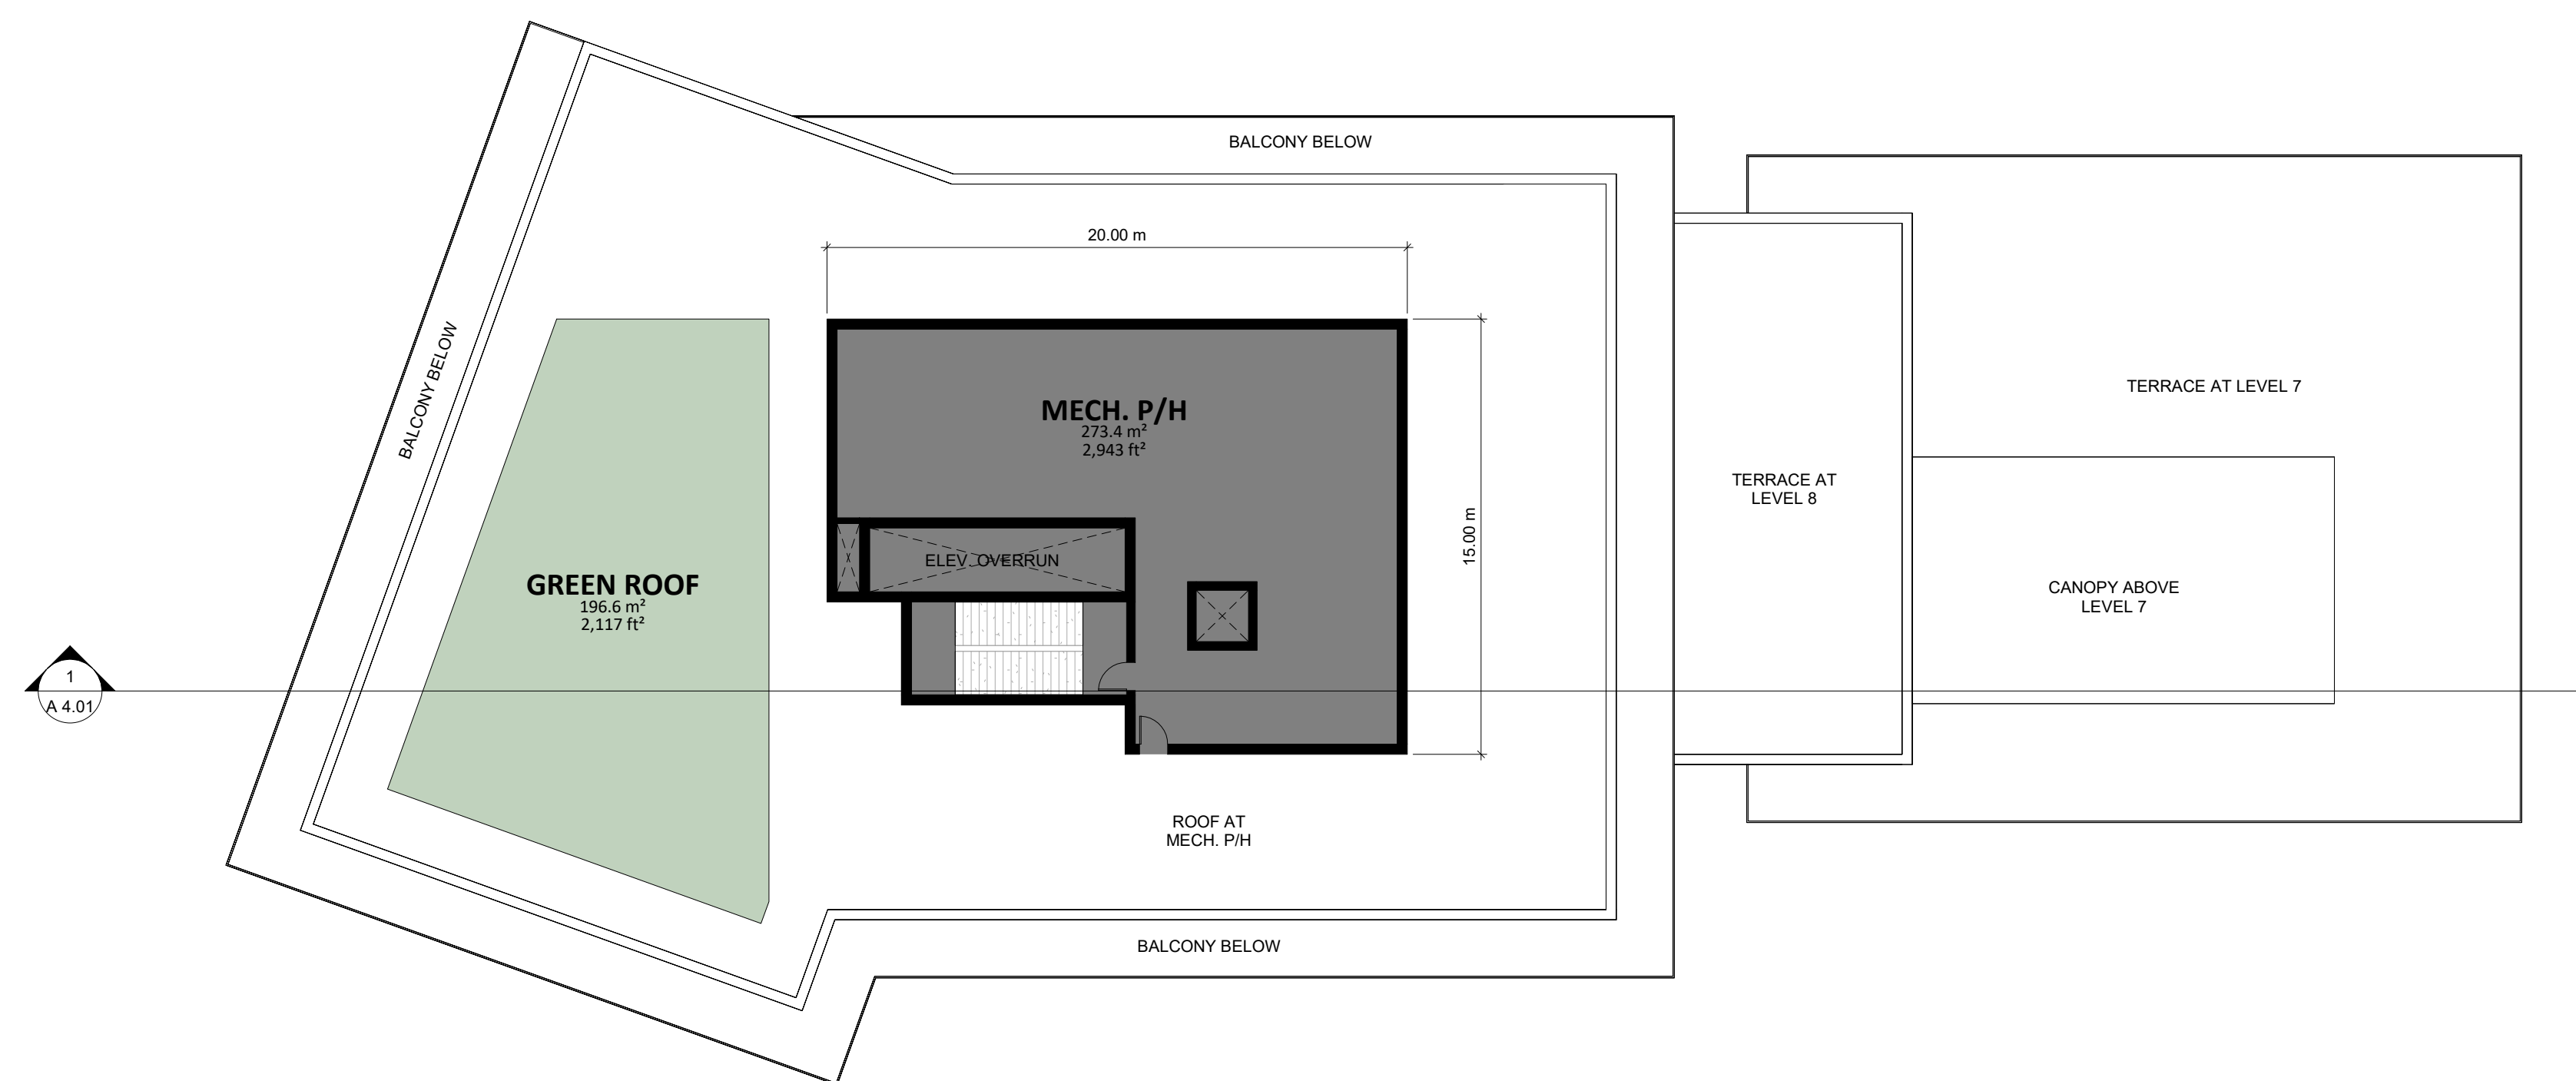

② MECH P/H
1 : 200