







This drawing, as an instrument of service, is provided by and is the property of Turner Fleischer. The contractor must verify and accept responsibility for all dimensions and conditions on site and must notify Turner Fleischer of any variations from the supplied information. This drawing is not to be used for any other purpose without the written consent of Turner Fleischer. The contractor must ensure that all applicable codes and requirements of all applicable jurisdictions are followed. 

## SHADOW STUDY LEGEND

-  SHADOWS OF PROPOSED DESIGN
-  SHADOWS OF EXISTING BUILDINGS
-  OVERLAP BETWEEN PROPOSED DESIGN SHADOW AND OTHER SHADOWS
-  BASE MAP EXTENT\* AS PER SHADOW STUDY STANDARDS (SHADOW IMPACT REGION)

### CRITERIA 3.1 RESIDENTIAL PRIVATE OUTDOOR AMENITY SPACES

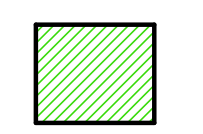
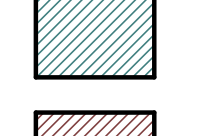

-  FRONT BUILDING ENTRANCE
-  NO IMPACT ZONE (7.5M FROM REAR WALL) OF LOW RISE RESIDENTIAL BUILDING

### R - RESIDENTIAL LOW RISE BUILDING

### CRITERIA 3.2 COMMUNAL OUTDOOR AMENITY SPACES

-  TOTAL AREA (APPROXIMATE) OF COMMUNAL OUTDOOR SPACE

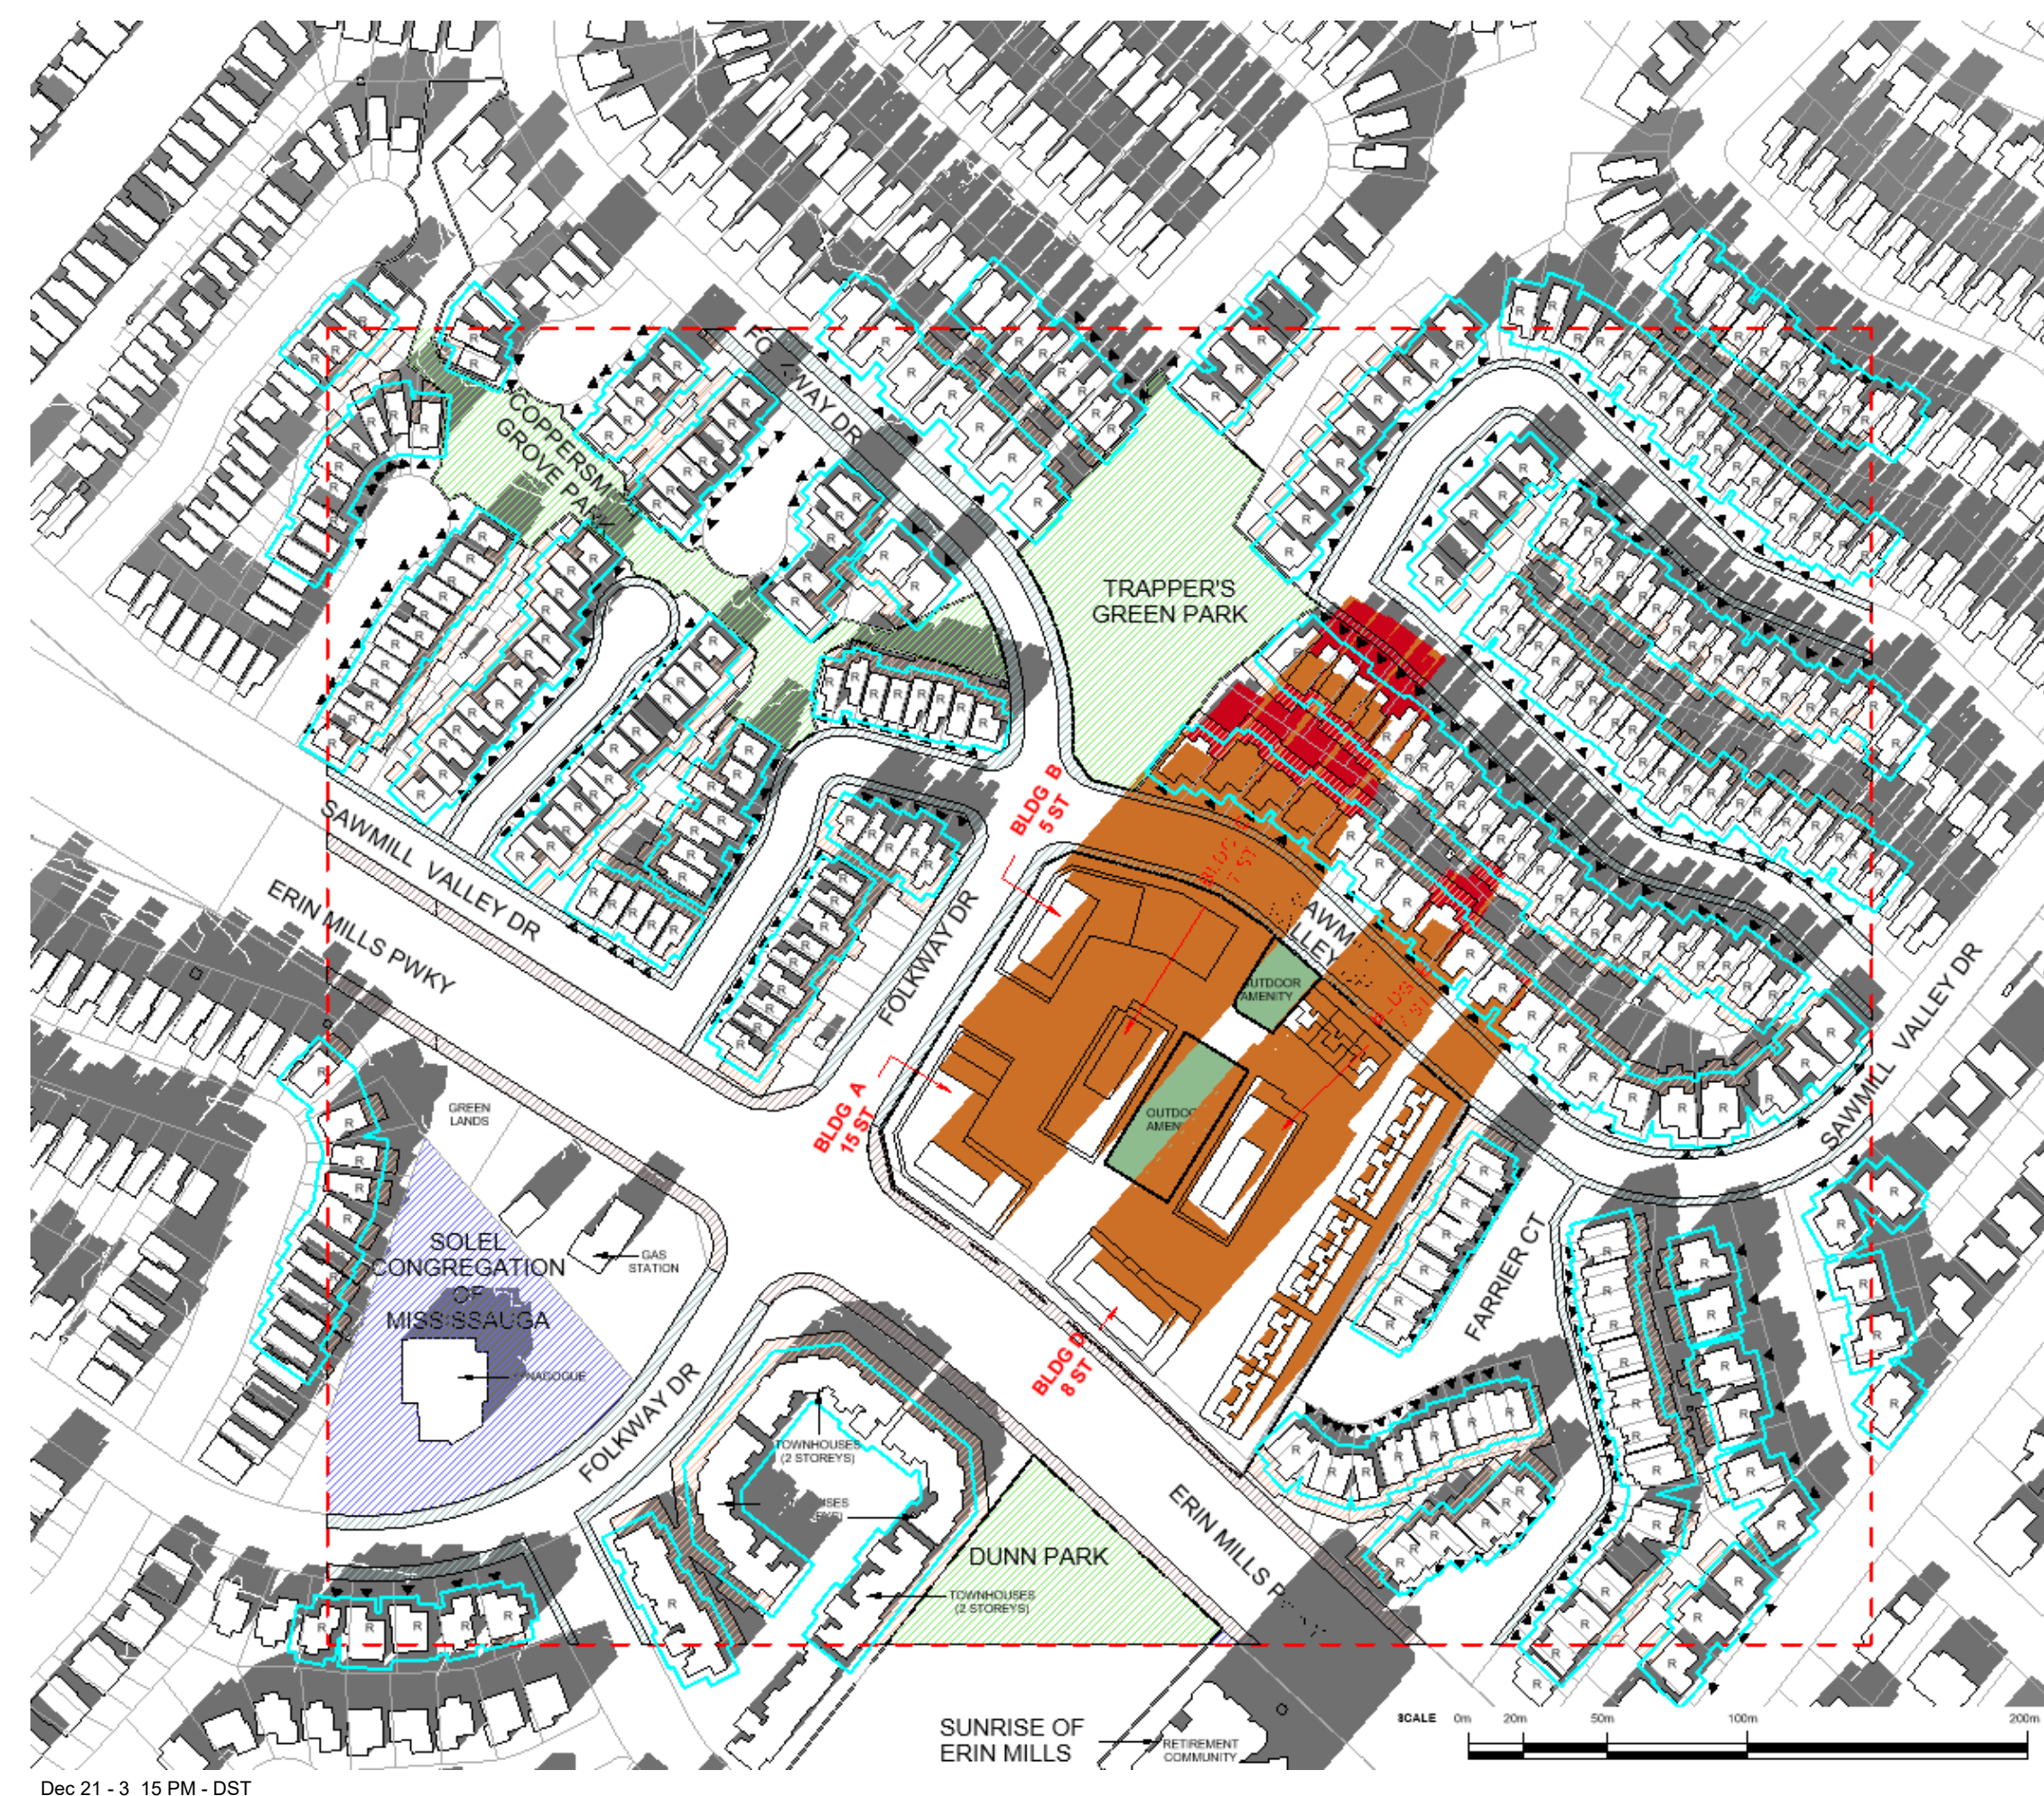
### CRITERIA 3.3 PUBLIC REALM - OPPOSITE BOULEVARDS

-  OPEN SPACES AND PARKS
-  LOW AND MEDIUM DENSITY RESIDENTIAL STREETS
-  MIXED USE, COMMERCIAL, EMPLOYMENT AND HIGH DENSITY RESIDENTIAL STREETS

### CRITERIA 3.5 IMPACT ON USE OF SOLAR ENERGY

-  3M OFFSET FROM LOW RISE RESIDENTIAL BUILDING

\*AT LEAST 4 X HEIGHT OF BUILDING TO NORTH, EAST AND WEST. 1.5 X BUILDING HEIGHT TO SOUTH.  
PREPARED BY TULSI VADALIA



#	DATE	DESCRIPTION	BY
2	2024-09-19	PARTIAL REZONING SUBMISSION	MNZ
1	2022-08-22	OFFICIAL PLAN AND REZONING SUBMISSION	AYU

QUEENSCORP®

PROJECT  
4099 Erin Mills Parkway, Mississauga, ON

DRAWING  
SHADOW STUDIES\_DECEMBER

PROJECT NO. 19.001	PROJECT DATE 2024-09-19
DRAWN BY JMS	CHECKED BY AYU
SCALE As indicated	