

This drawing, as an instrument of service, is provided by and is the property of Turner Fleischer. The contractor must verify and accept responsibility for all dimensions and conditions on site and must notify Turner Fleischer of any variations from the supplied information. This drawing is not to be used for any other purpose. The architect is not responsible for the accuracy of survey, structural, mechanical, electrical, etc., information shown on this drawing. Refer to the appropriate consultant's drawings before proceeding with the work. Construction must conform to all applicable codes and requirements of all relevant governing jurisdictions. The contractor working from drawings not specifically marked for construction must assume full responsibility and bear costs for any corrections or damages resulting from his work.

SHADOW STUDY LEGEND

- SHADOWS OF PROPOSED DESIGN
- SHADOWS OF EXISTING BUILDINGS
- OVERLAP BETWEEN PROPOSED DESIGN SHADOW AND OTHER SHADOWS
- BASE MAP EXTENT* AS PER SHADOW STUDY STANDARDS (SHADOW IMPACT REGION)

CRITERIA 3.1
RESIDENTIAL PRIVATE OUTDOOR AMENITY SPACES

- FRONT BUILDING ENTRANCE
- NO IMPACT ZONE (7.5M FROM REAR WALL) OF LOW RISE RESIDENTIAL BUILDING

R - RESIDENTIAL LOW RISE BUILDING

CRITERIA 3.2
COMMUNAL OUTDOOR AMENITY SPACES

- TOTAL AREA (APPROXIMATE) OF COMMUNAL OUTDOOR SPACE

CRITERIA 3.3
PUBLIC REALM - OPPOSITE BOULEVARDS

- OPEN SPACES AND PARKS
- LOW AND MEDIUM DENSITY RESIDENTIAL STREETS
- MIXED USE, COMMERCIAL, EMPLOYMENT AND HIGH DENSITY RESIDENTIAL STREETS

CRITERIA 3.5
IMPACT ON USE OF SOLAR ENERGY

- 3M OFFSET FROM LOW RISE RESIDENTIAL BUILDING

*AT LEAST 4 X HEIGHT OF BUILDING TO NORTH, EAST AND WEST, 1.5 X BUILDING HEIGHT TO SOUTH
PREPARED BY TULSI VADALIA

2	2024-09-19	PARTIAL REZONING SUBMISSION	MMZ
1	2023-08-22	OFFICIAL PLAN AND REZONING SUBMISSION	AYU
#	DATE	DESCRIPTION	BY


QUEENSCORP[®]

PROJECT
4099 Erin Mills Parkway, Mississauga, ON


DRAWING

SHADOW STUDIES_JUNE


PROJECT NO.
19.001
PROJECT DATE
2024-09-19
DRAWN BY
JMS
CHECKED BY
AYU
SCALE
As indicated

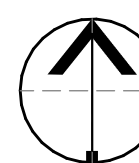


DRAWING NO.
SPA812
REV.
2

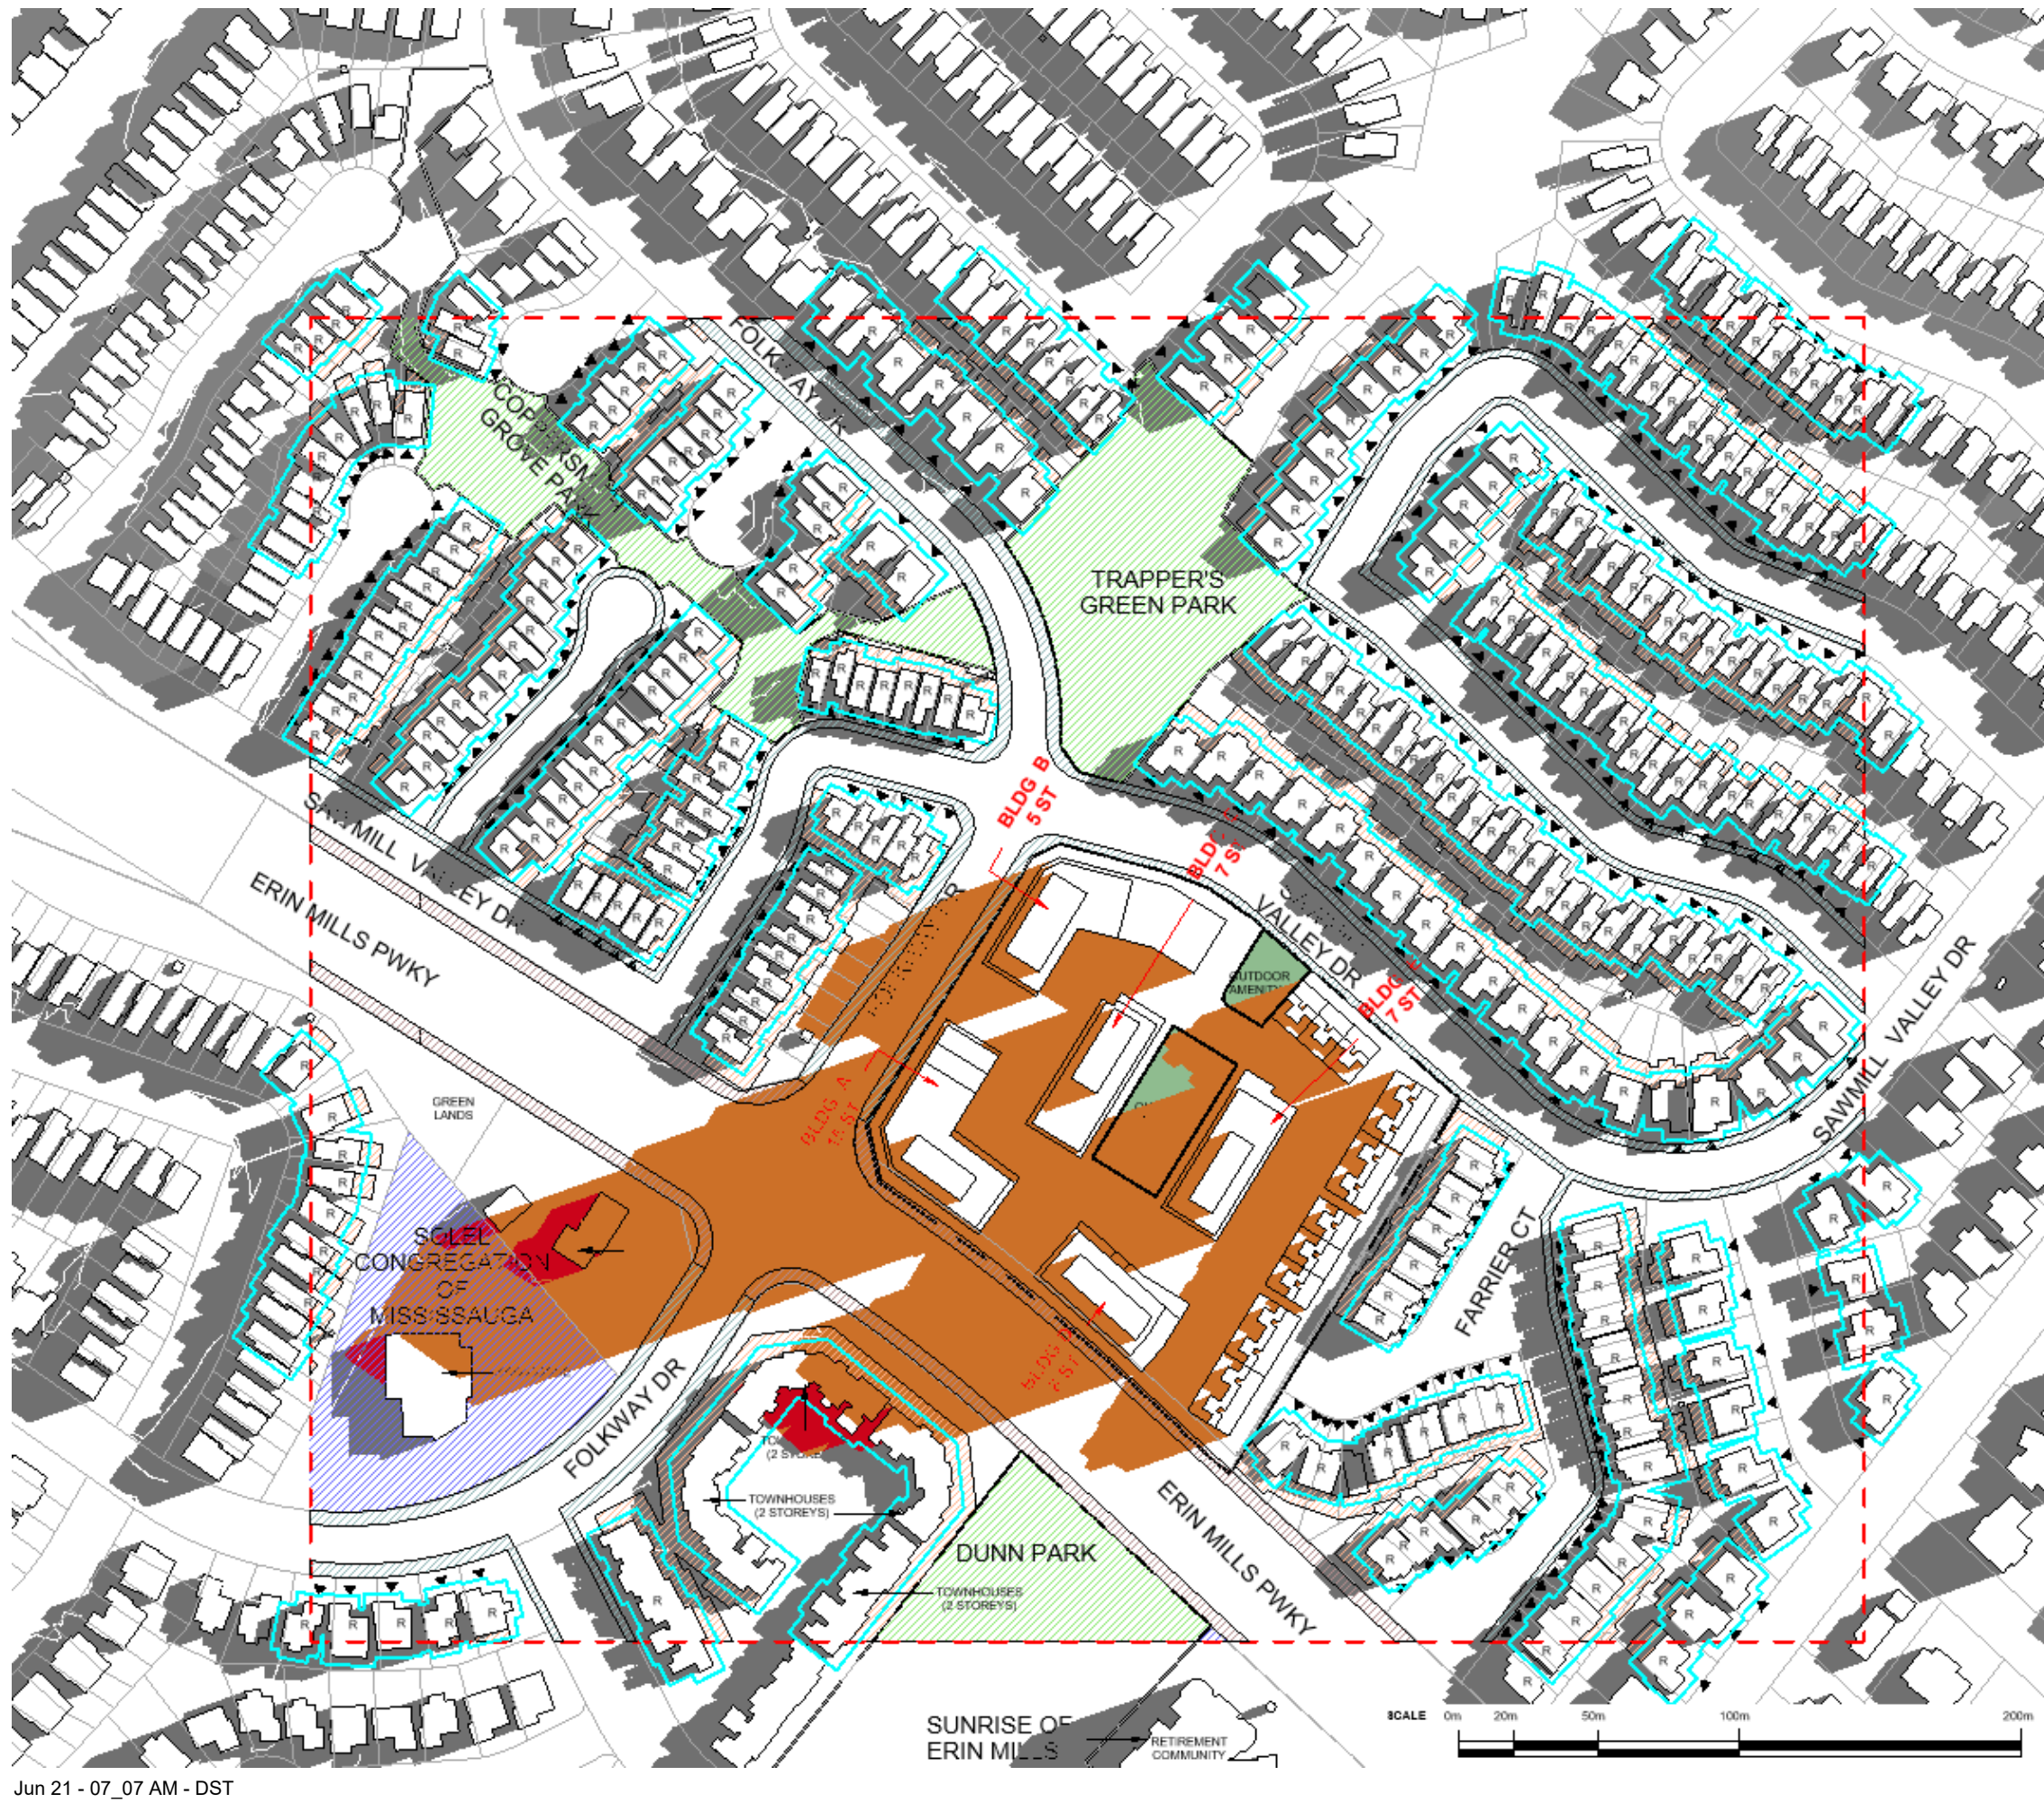


Jun 21 - 07_07 AM - DST

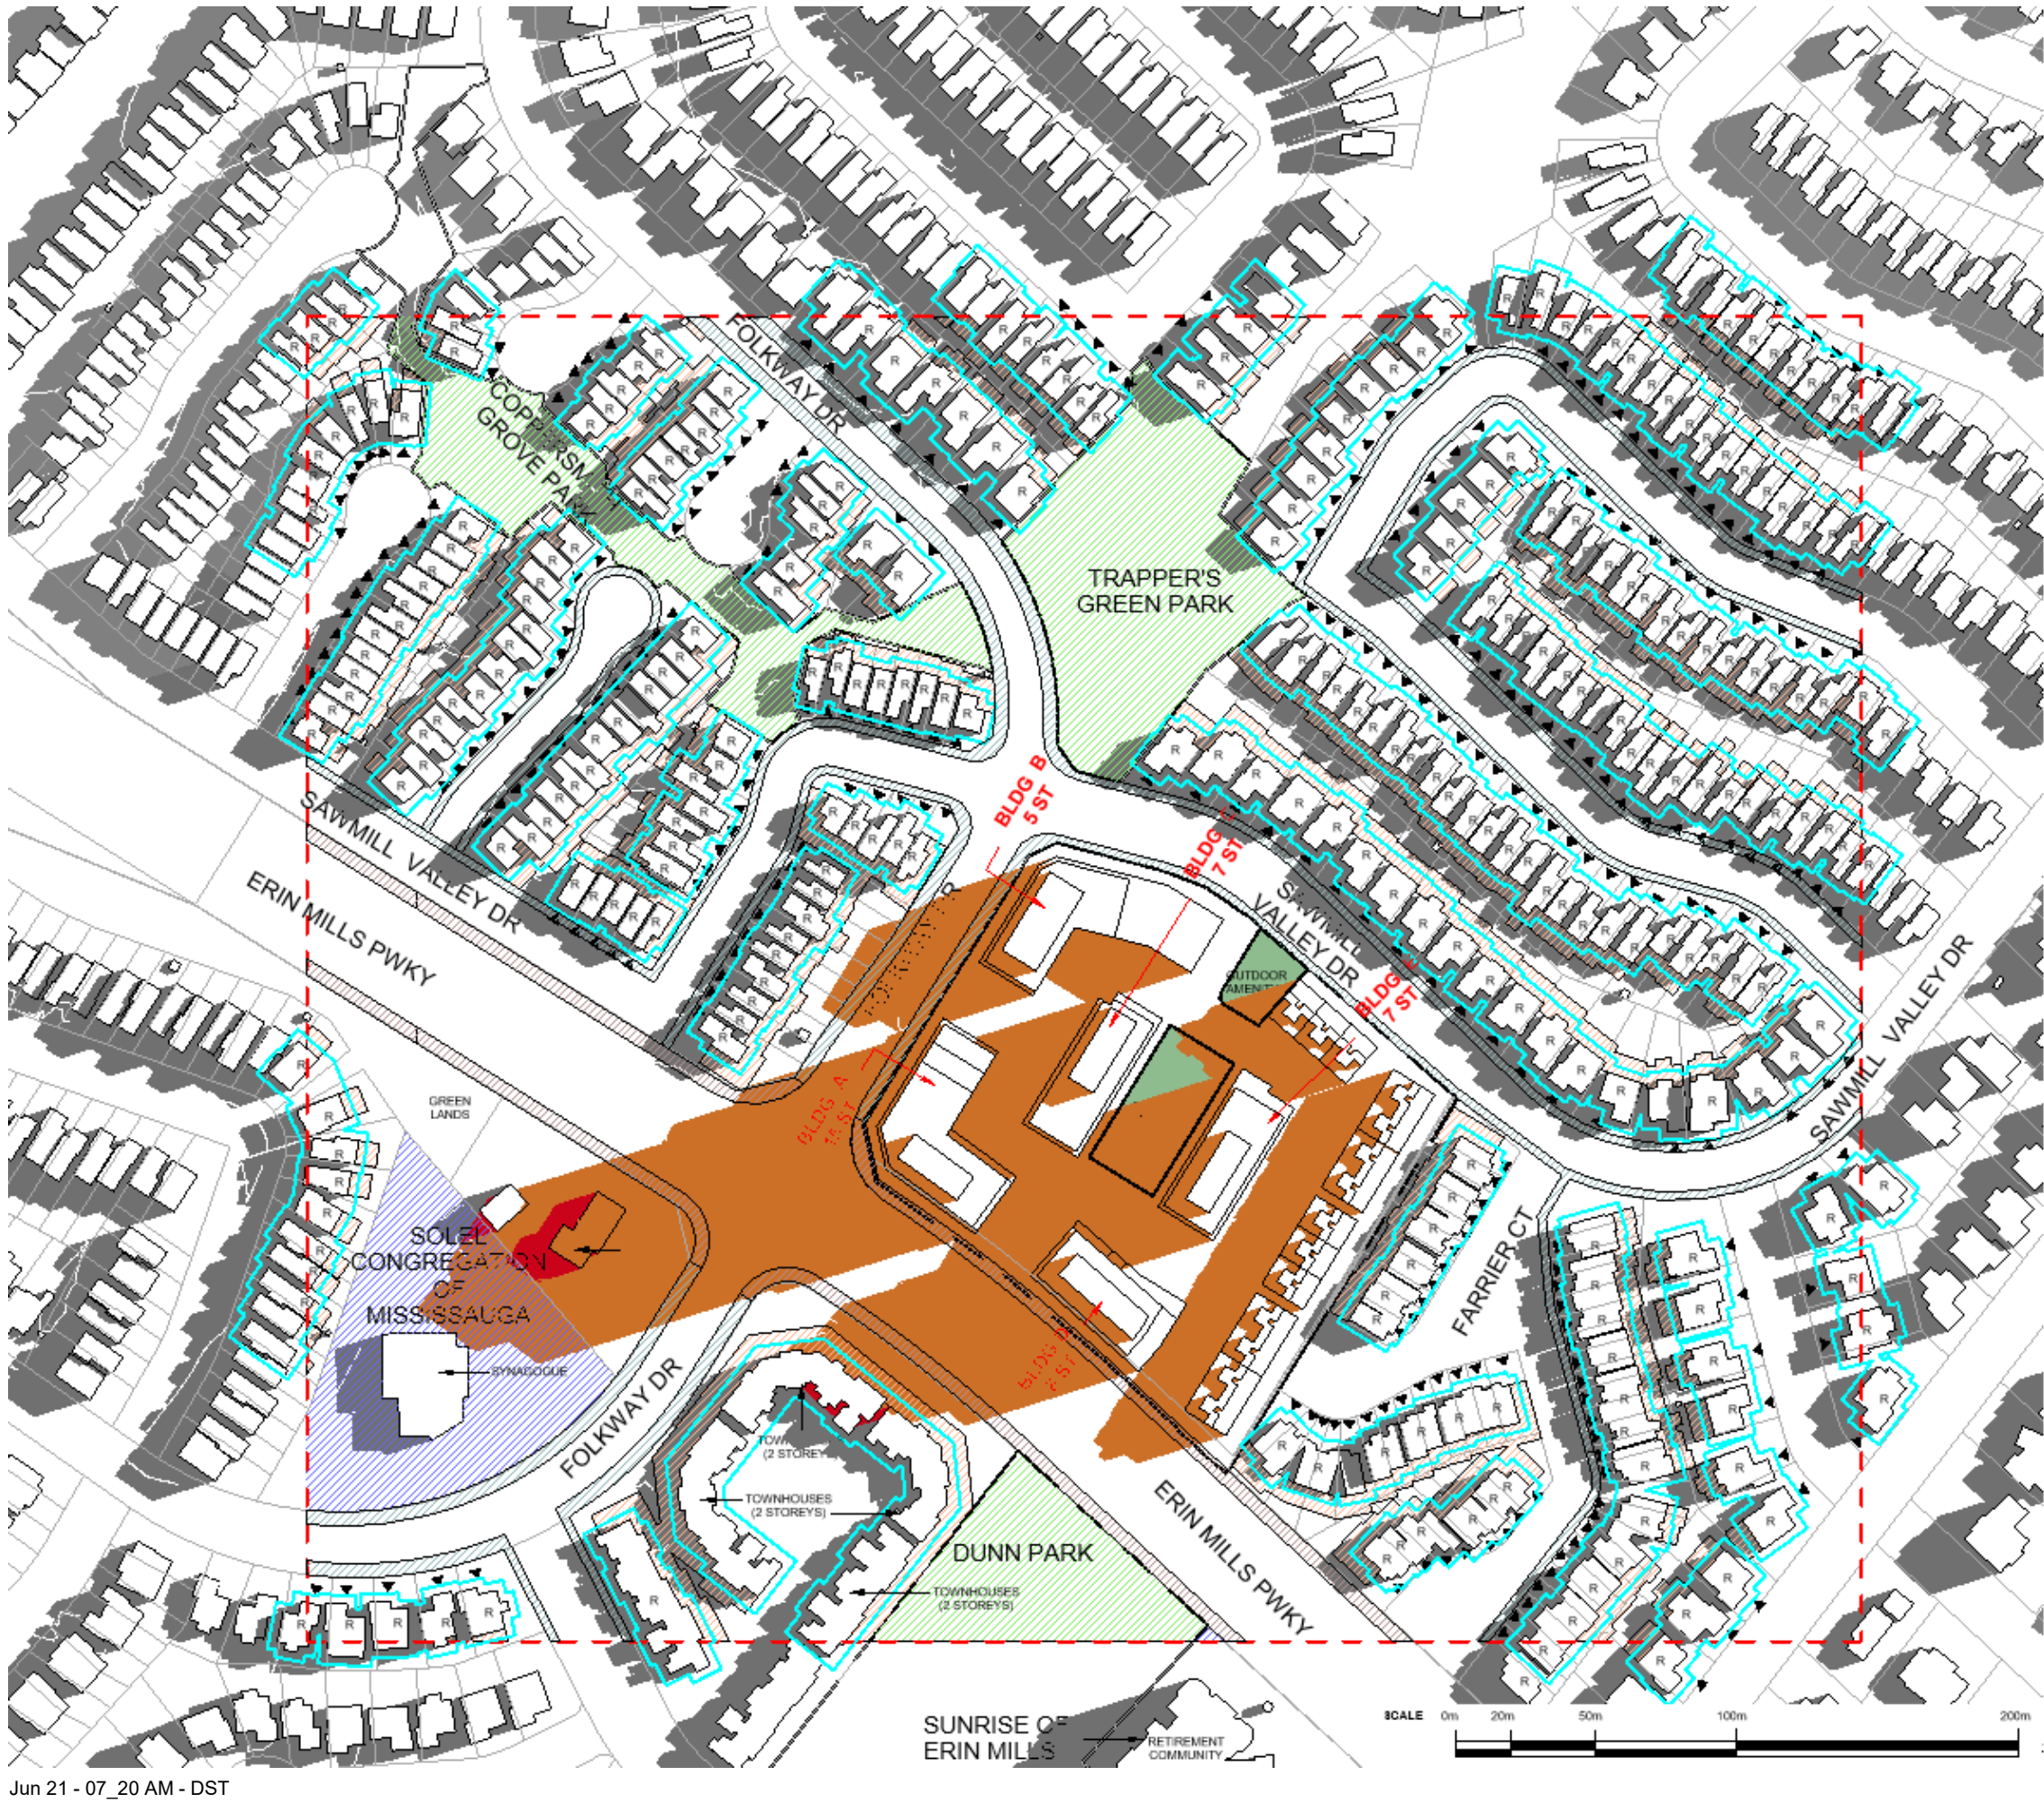

Jun 21 - 07_20 AM - DST

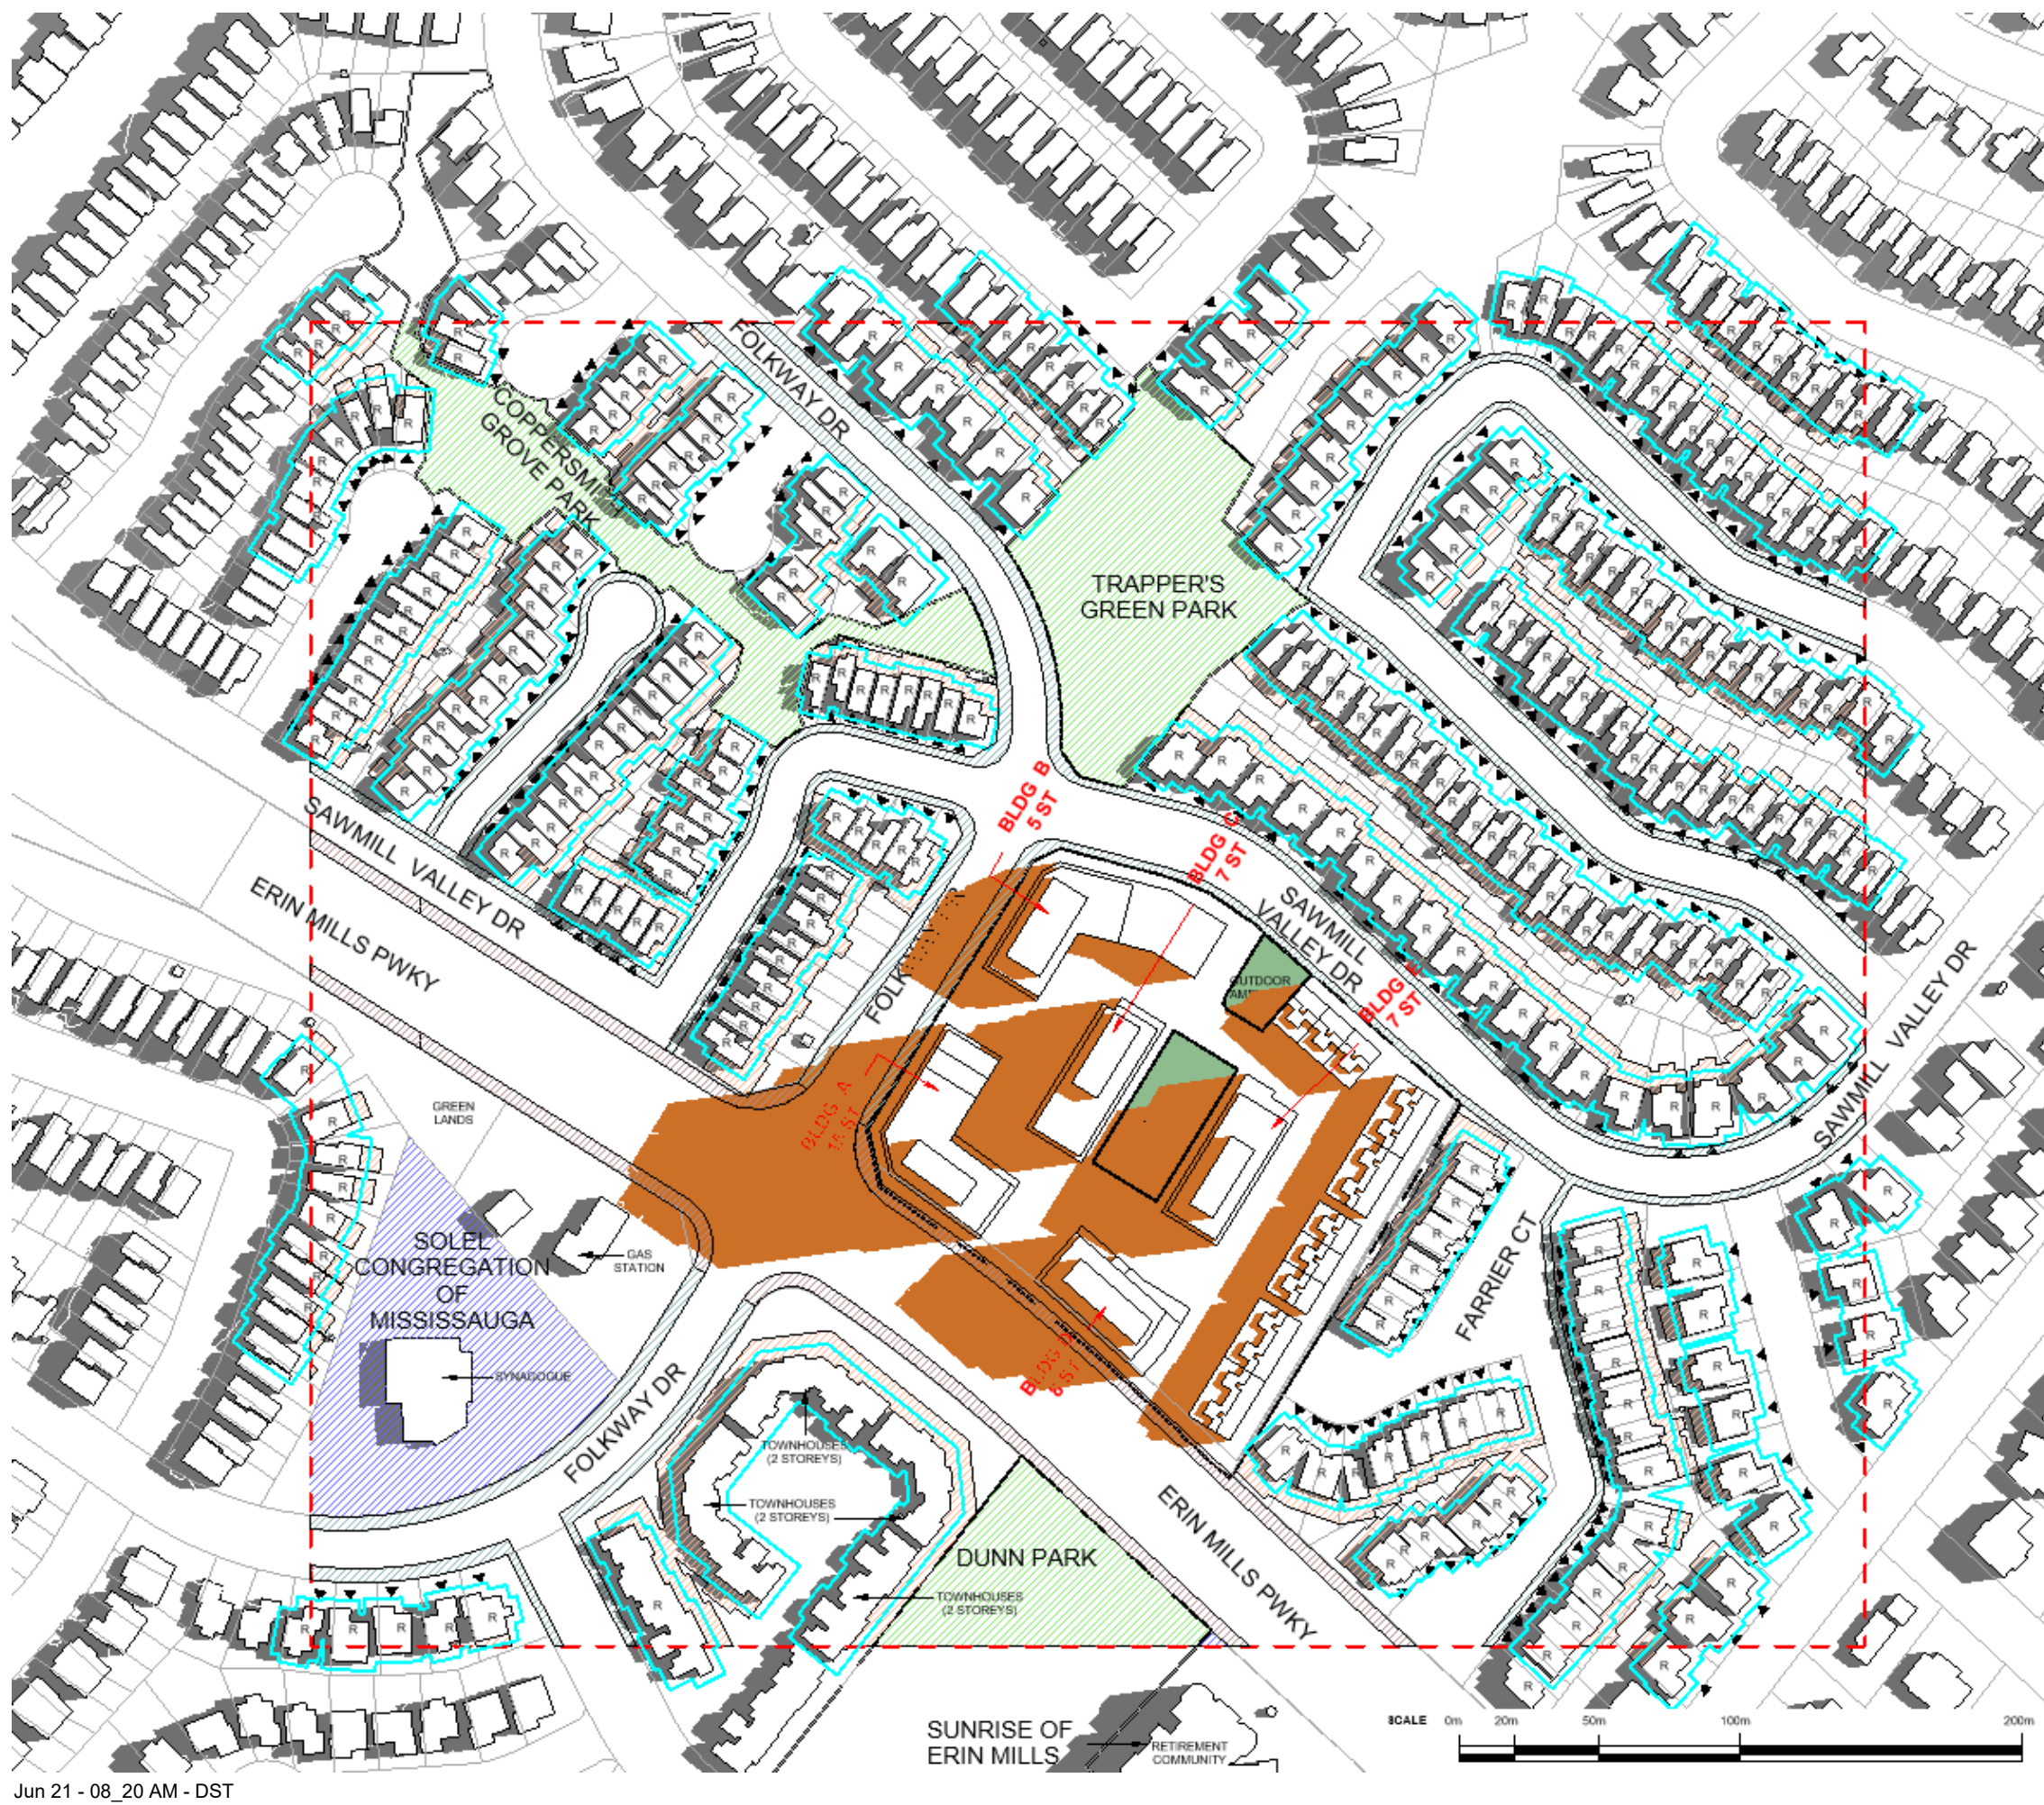

Jun 21 - 08_20 AM - DST

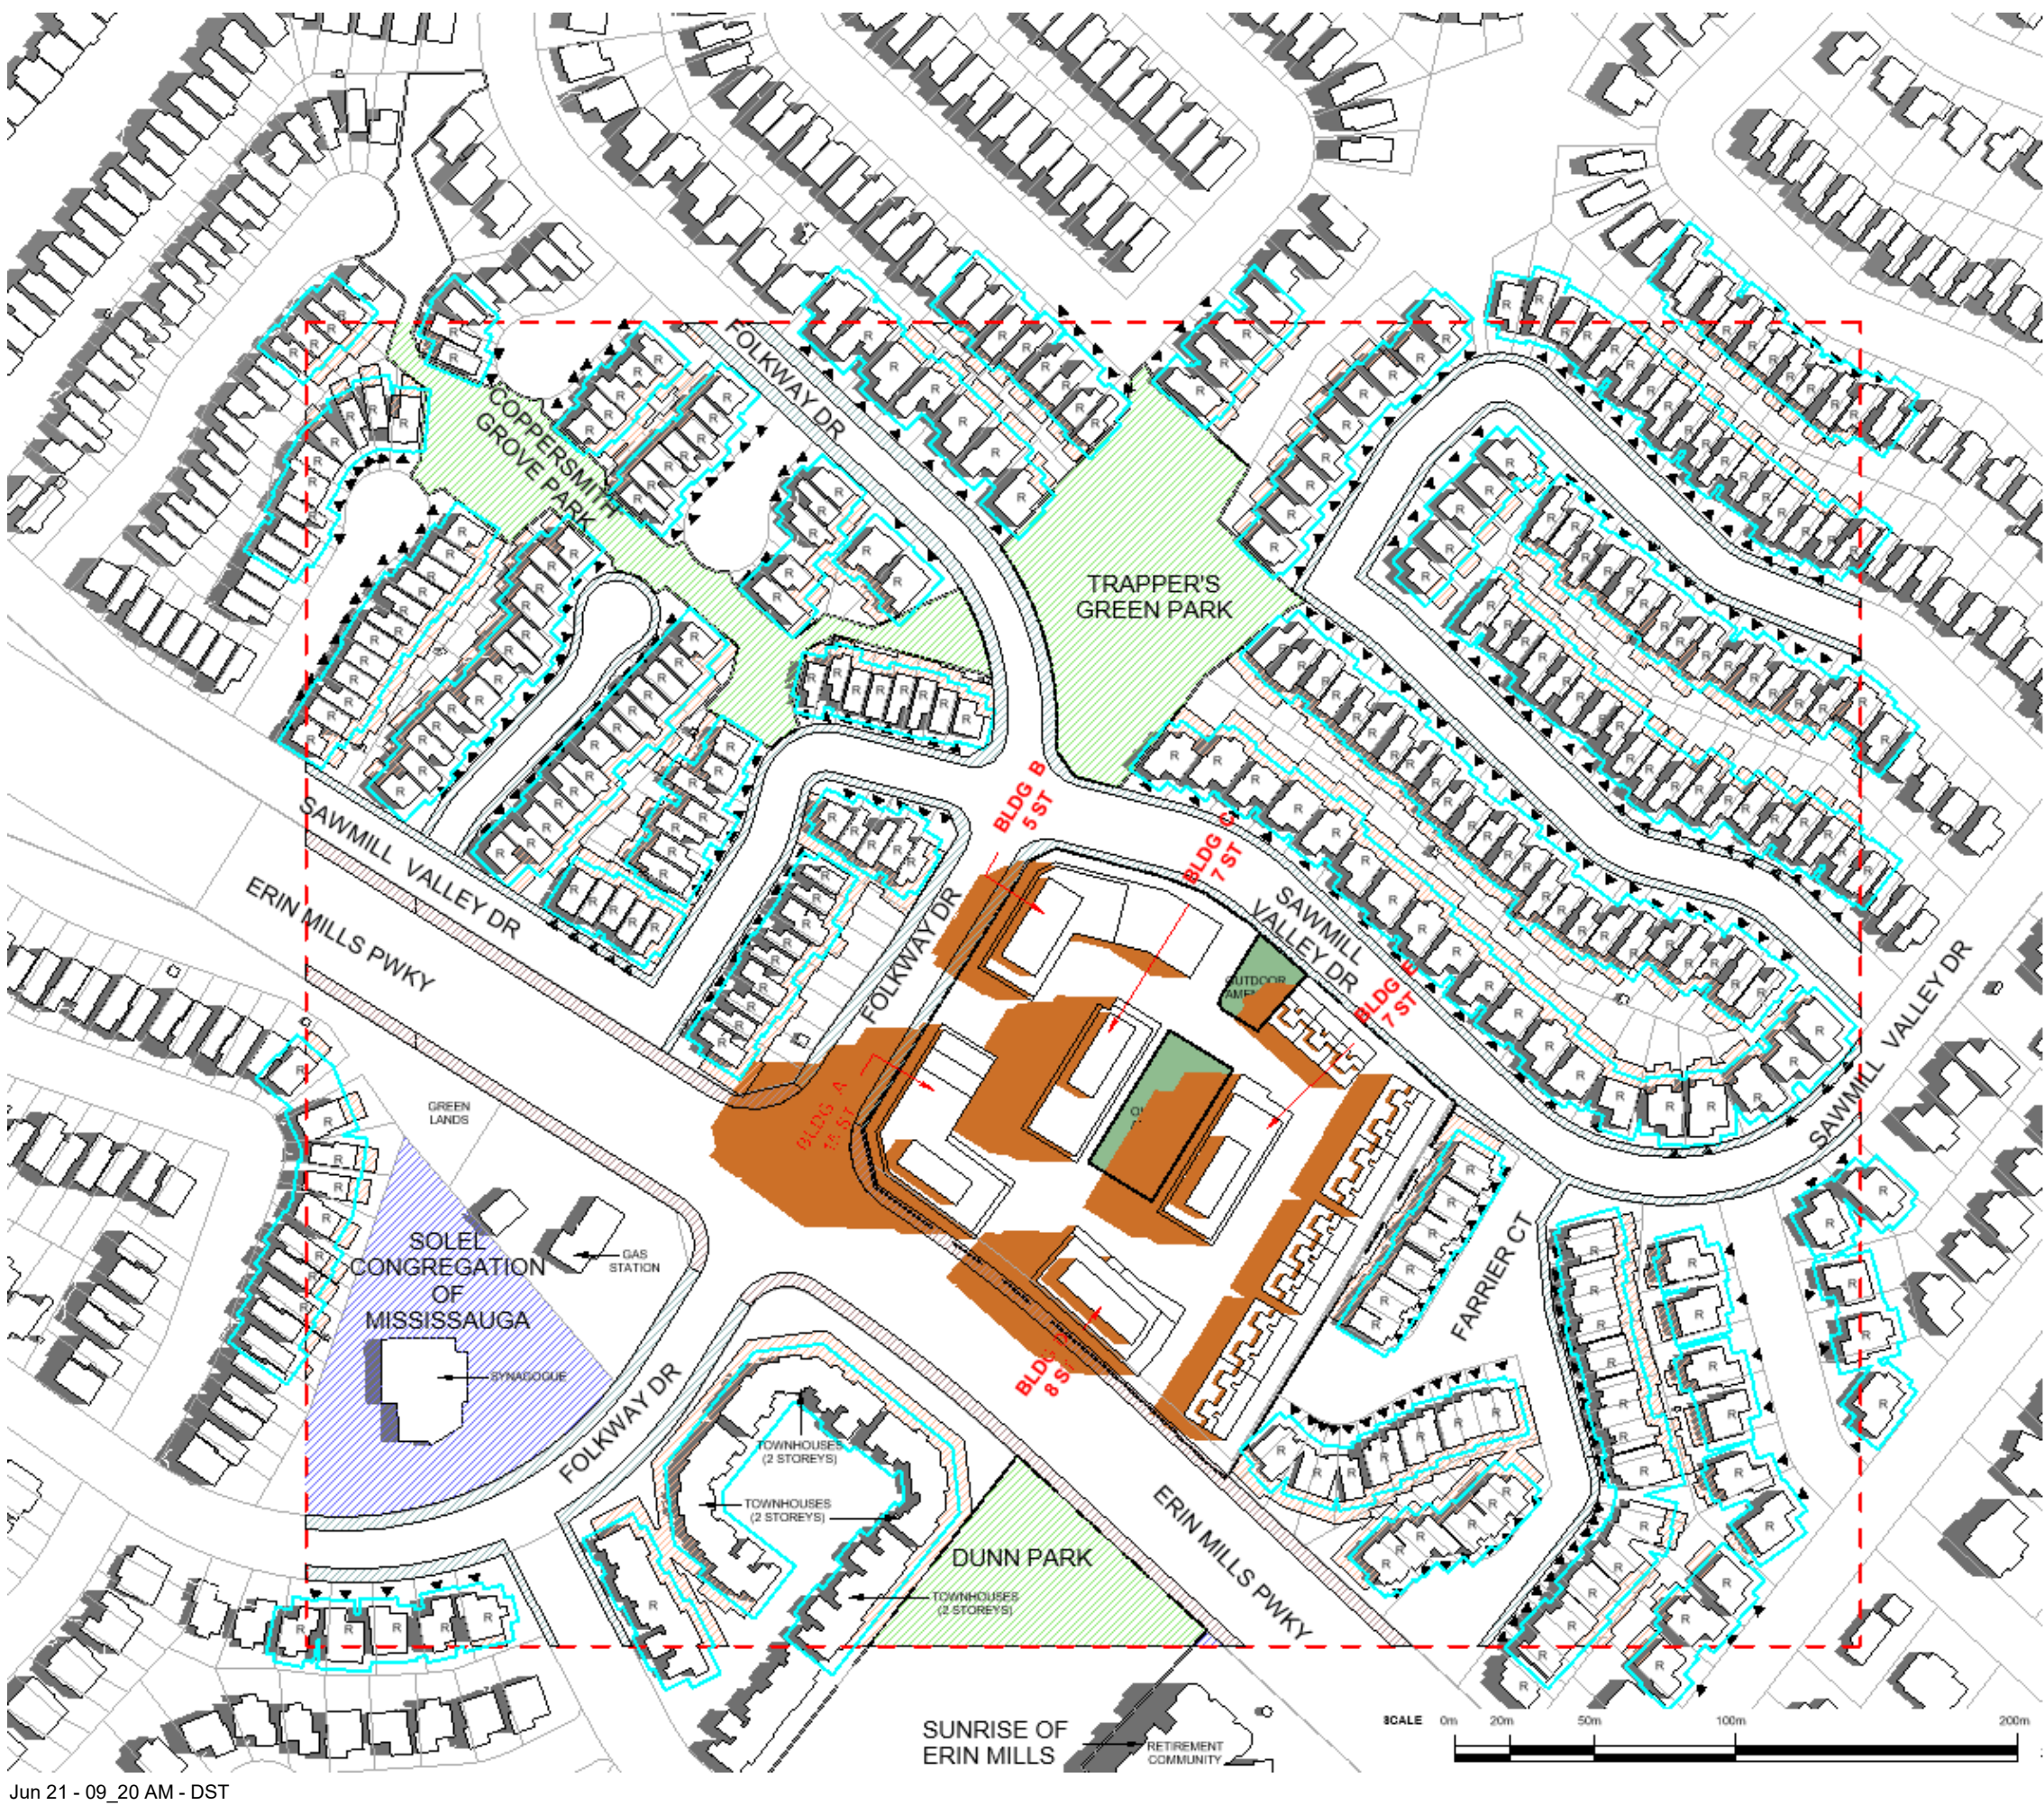

Jun 21 - 09_20 AM - DST