



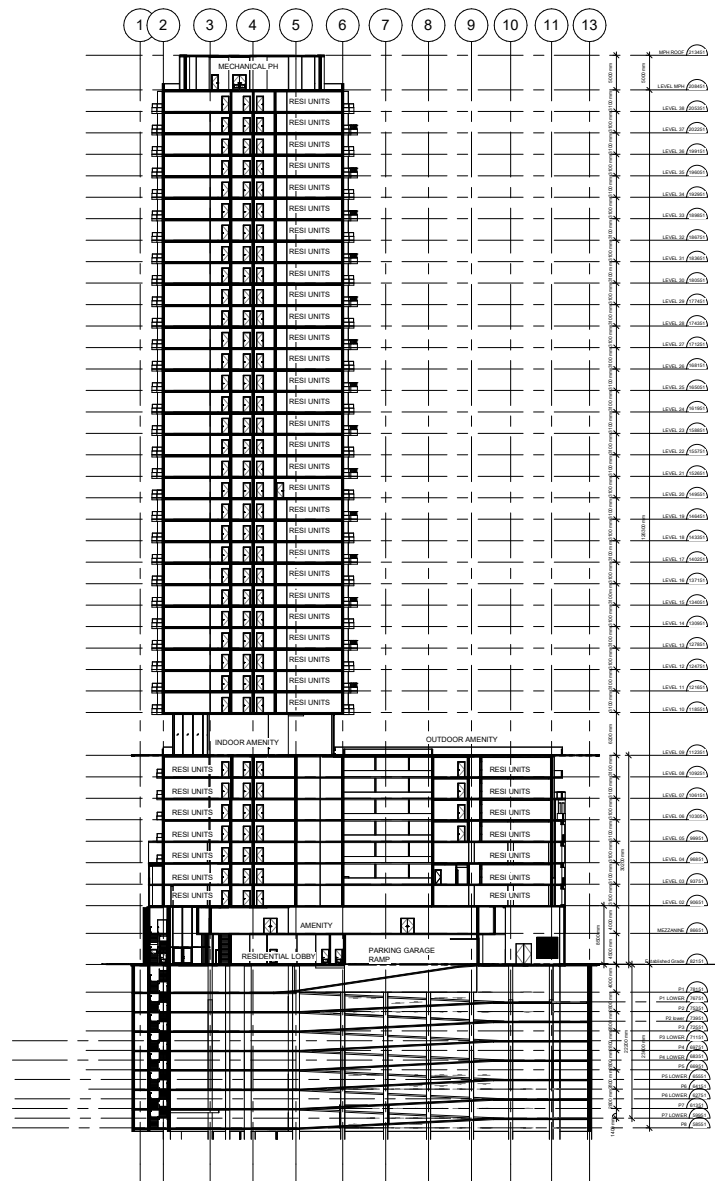

1 EAST WEST SECTION
A014 Scale: 1 : 500

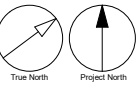

CLIENT	MPCT DIF 70 Park Street East LP	30 Adelaide Street East, Toronto, ON	COPYRIGHT		ISSUES		CONSULTANTS	SEAL	ONTARIO ASSOCIATION OF ARCHITECTS MANSOOR H. KAZEROUNI LICENCE 5880	PRIME CONSULTANT	
			This drawing has been prepared solely for the intended use, thus any reproduction or distribution for any purpose other than that authorized by IBI Group is forbidden. Written dimensions shall have precedence over scaled dimensions. Contractors shall verify and be responsible for all dimensions and conditions on the job, and IBI Group shall be informed of any variations from the dimensions and conditions shown on the drawing. Shop drawings shall be submitted to IBI Group for general conformance before proceeding with fabrication.		No. DESCRIPTION DATE					ARCADIS IBI GROUP 55 St. Clair Avenue West, 7th Floor Toronto, ON M4V 2Y7, Canada Tel 416 596 1030 fax 416 596 0644 ibigroup.com	
			IBI Group Architects (Canada) Inc. is a member of the IBI Group of companies		1 ISSUED FOR REZONING 2023-01-25					IBI GROUP	
			KEYPLAN							SHEET TITLE	
										SECTION	
										PROJECT NO: Project Number	
										SCALE: 1 : 500	
										DRAWN BY: JK	
										CHECKED BY: MV	
										PROJECT MGR: JK	
										APPROVED BY: MS	
										SHEET NUMBER	
										A014	
										ISSUE	
										1	