




A Streetscape Landscape Plan 1:500

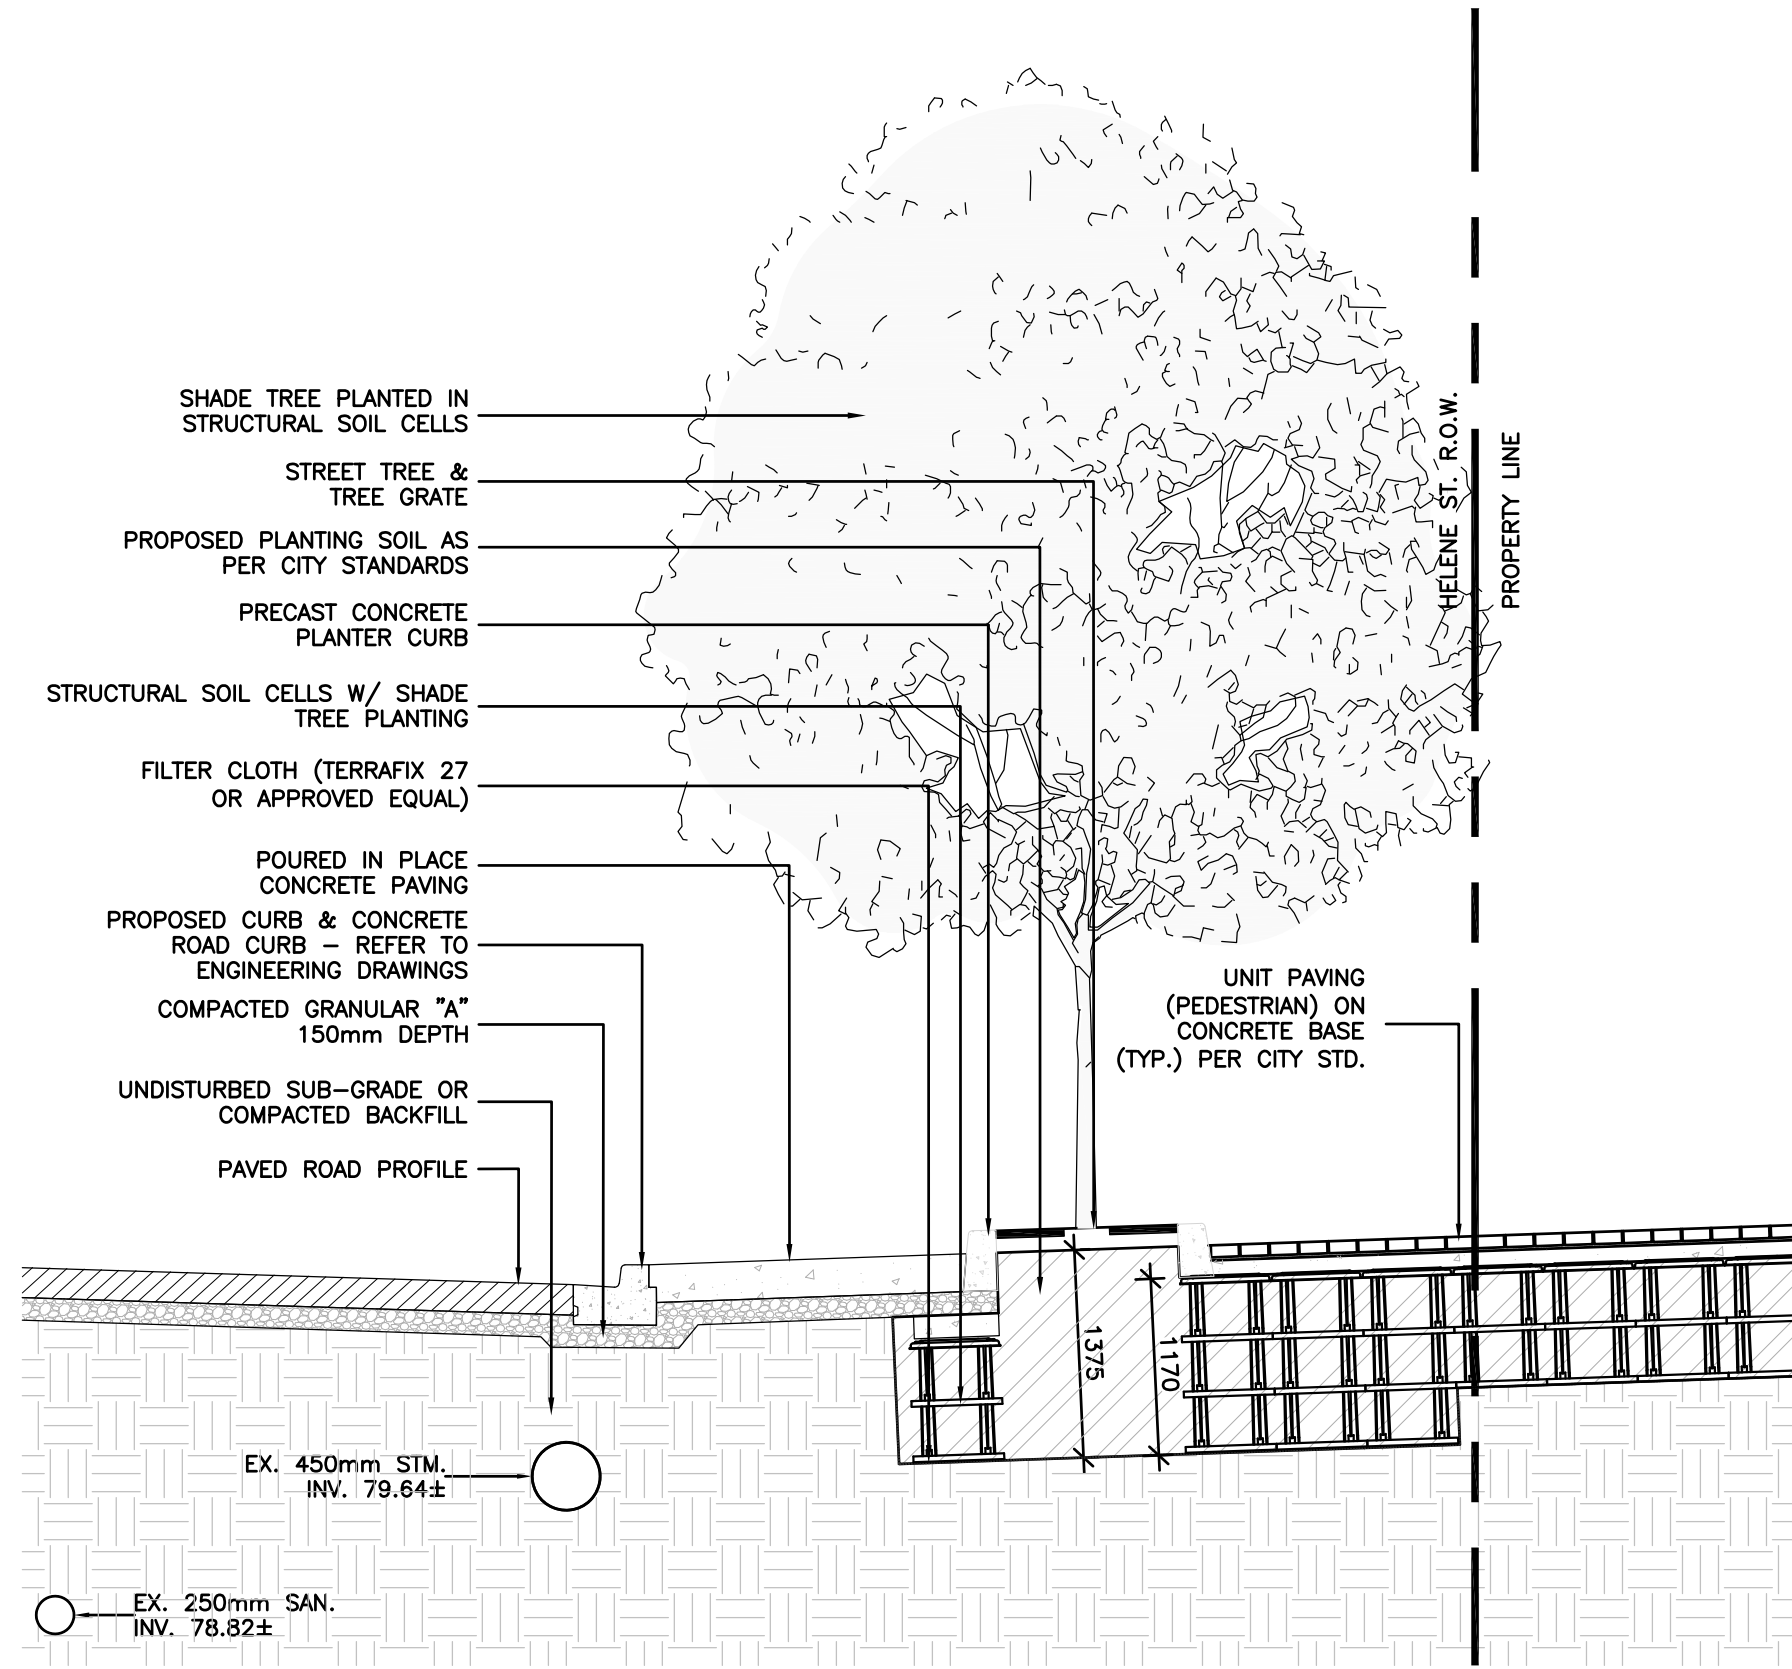

1 SECTION A-A - Typical Section Detail Through Helene Street Sidewalk 1:40

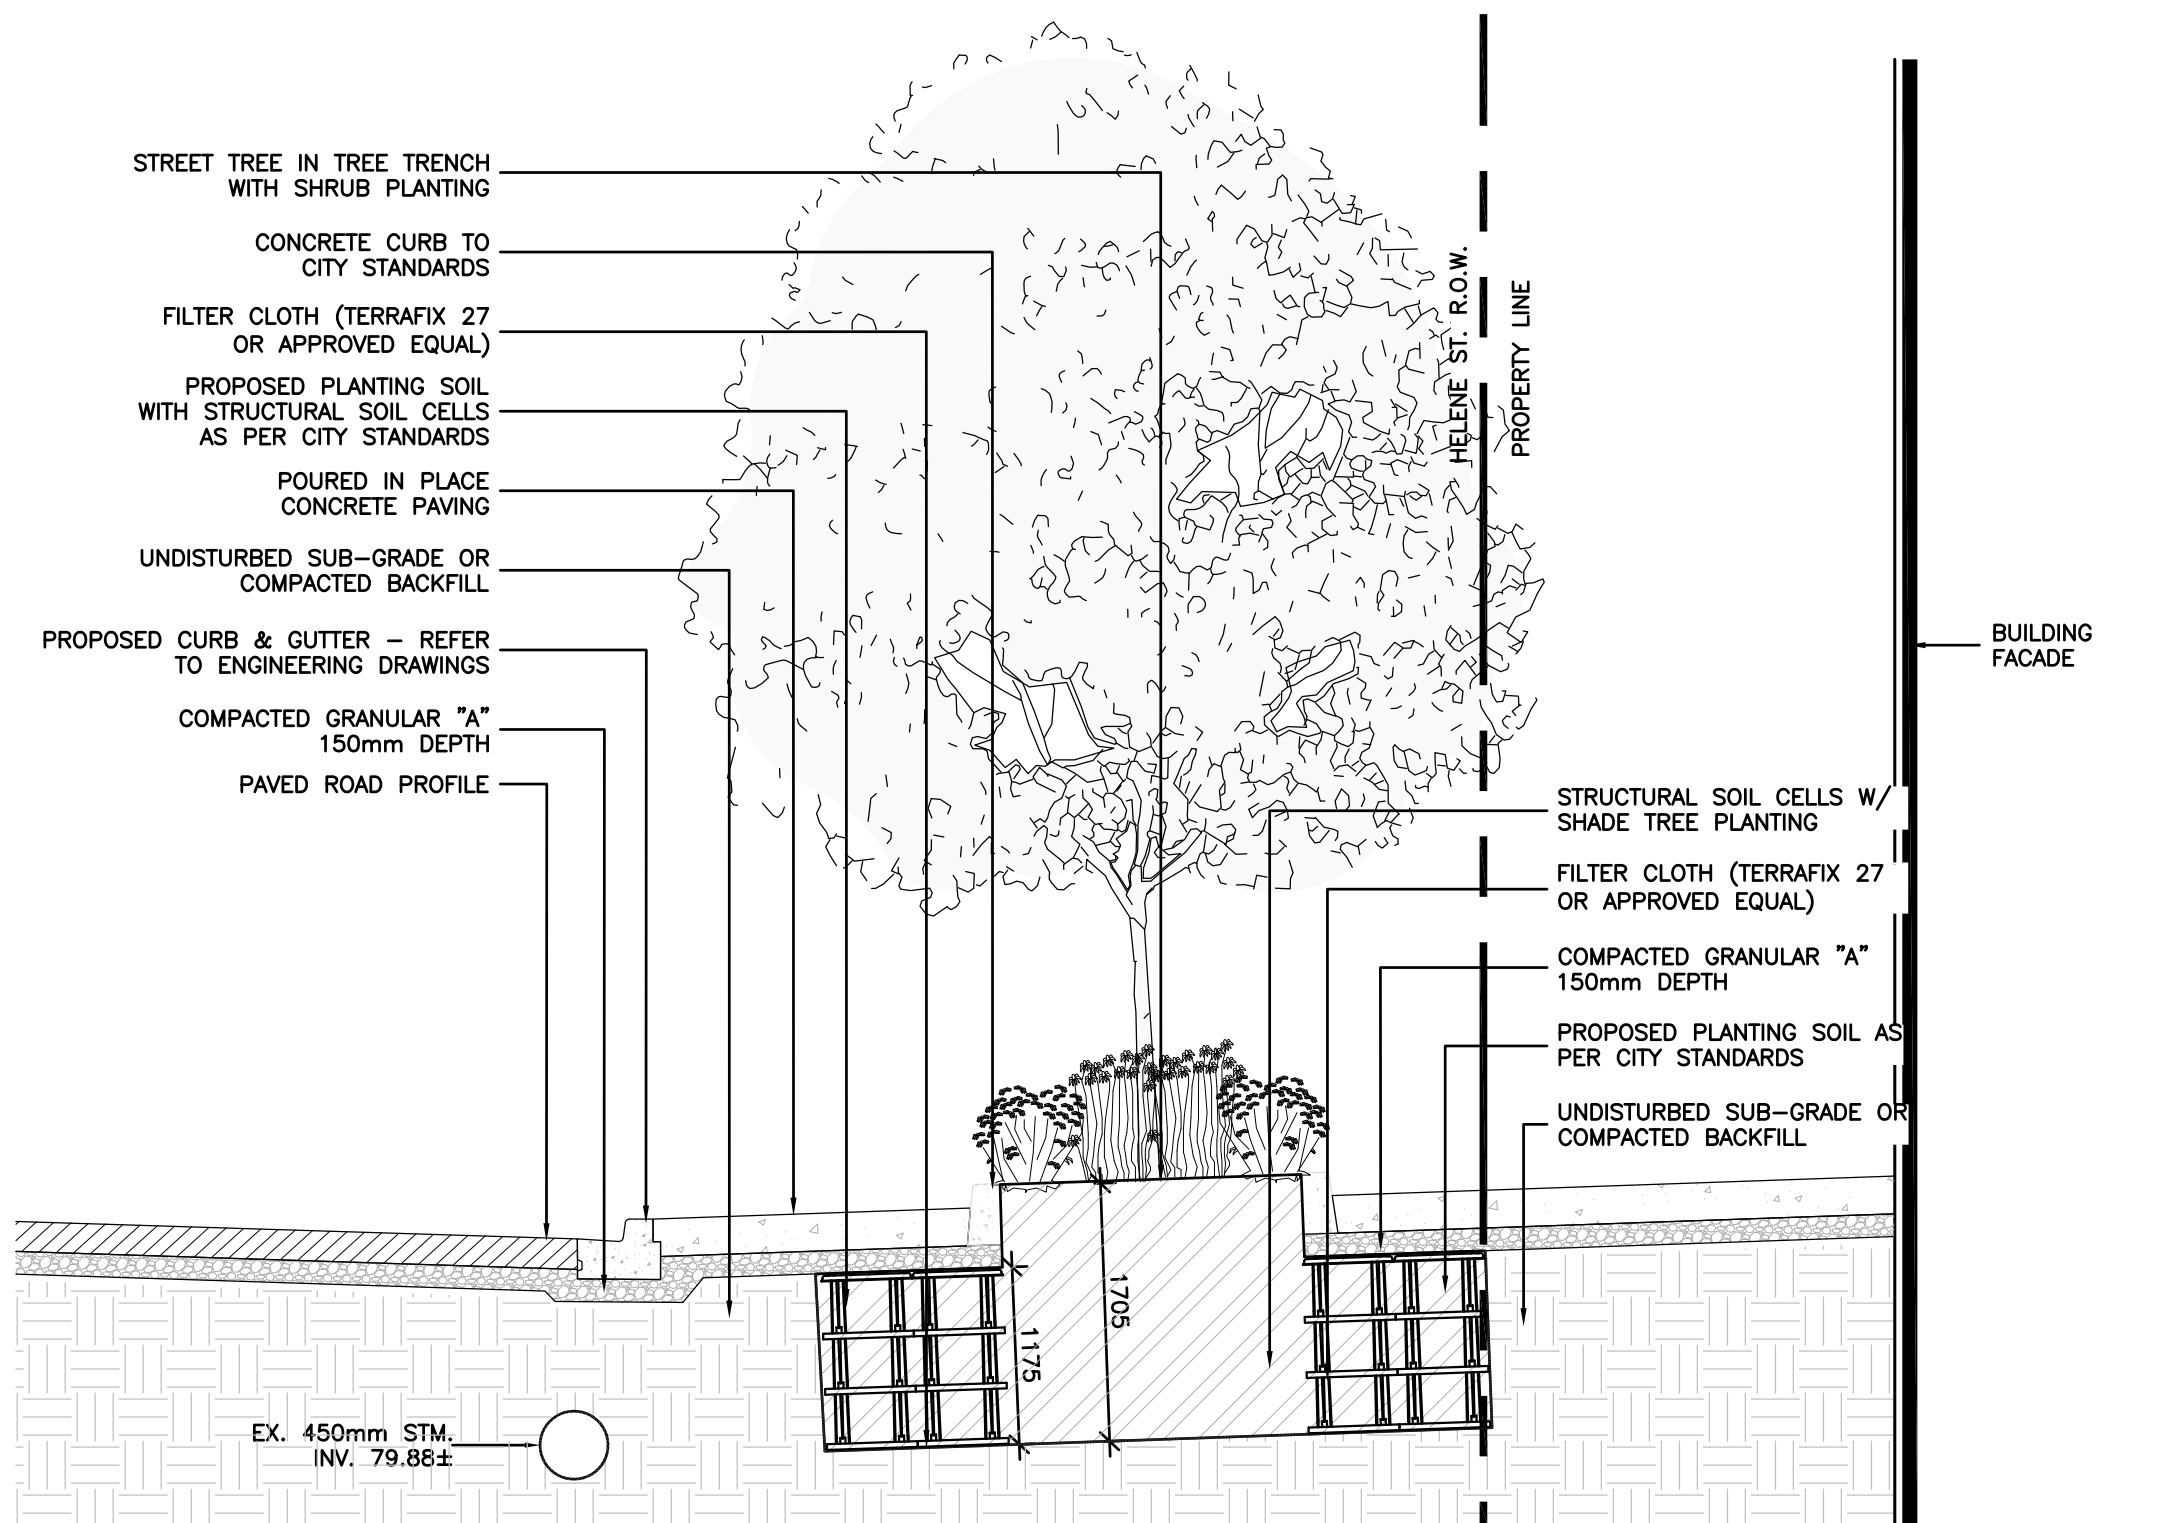


2 SECTION B-B - Typical Section Detail Through Helene Street Sidewalk 1:40

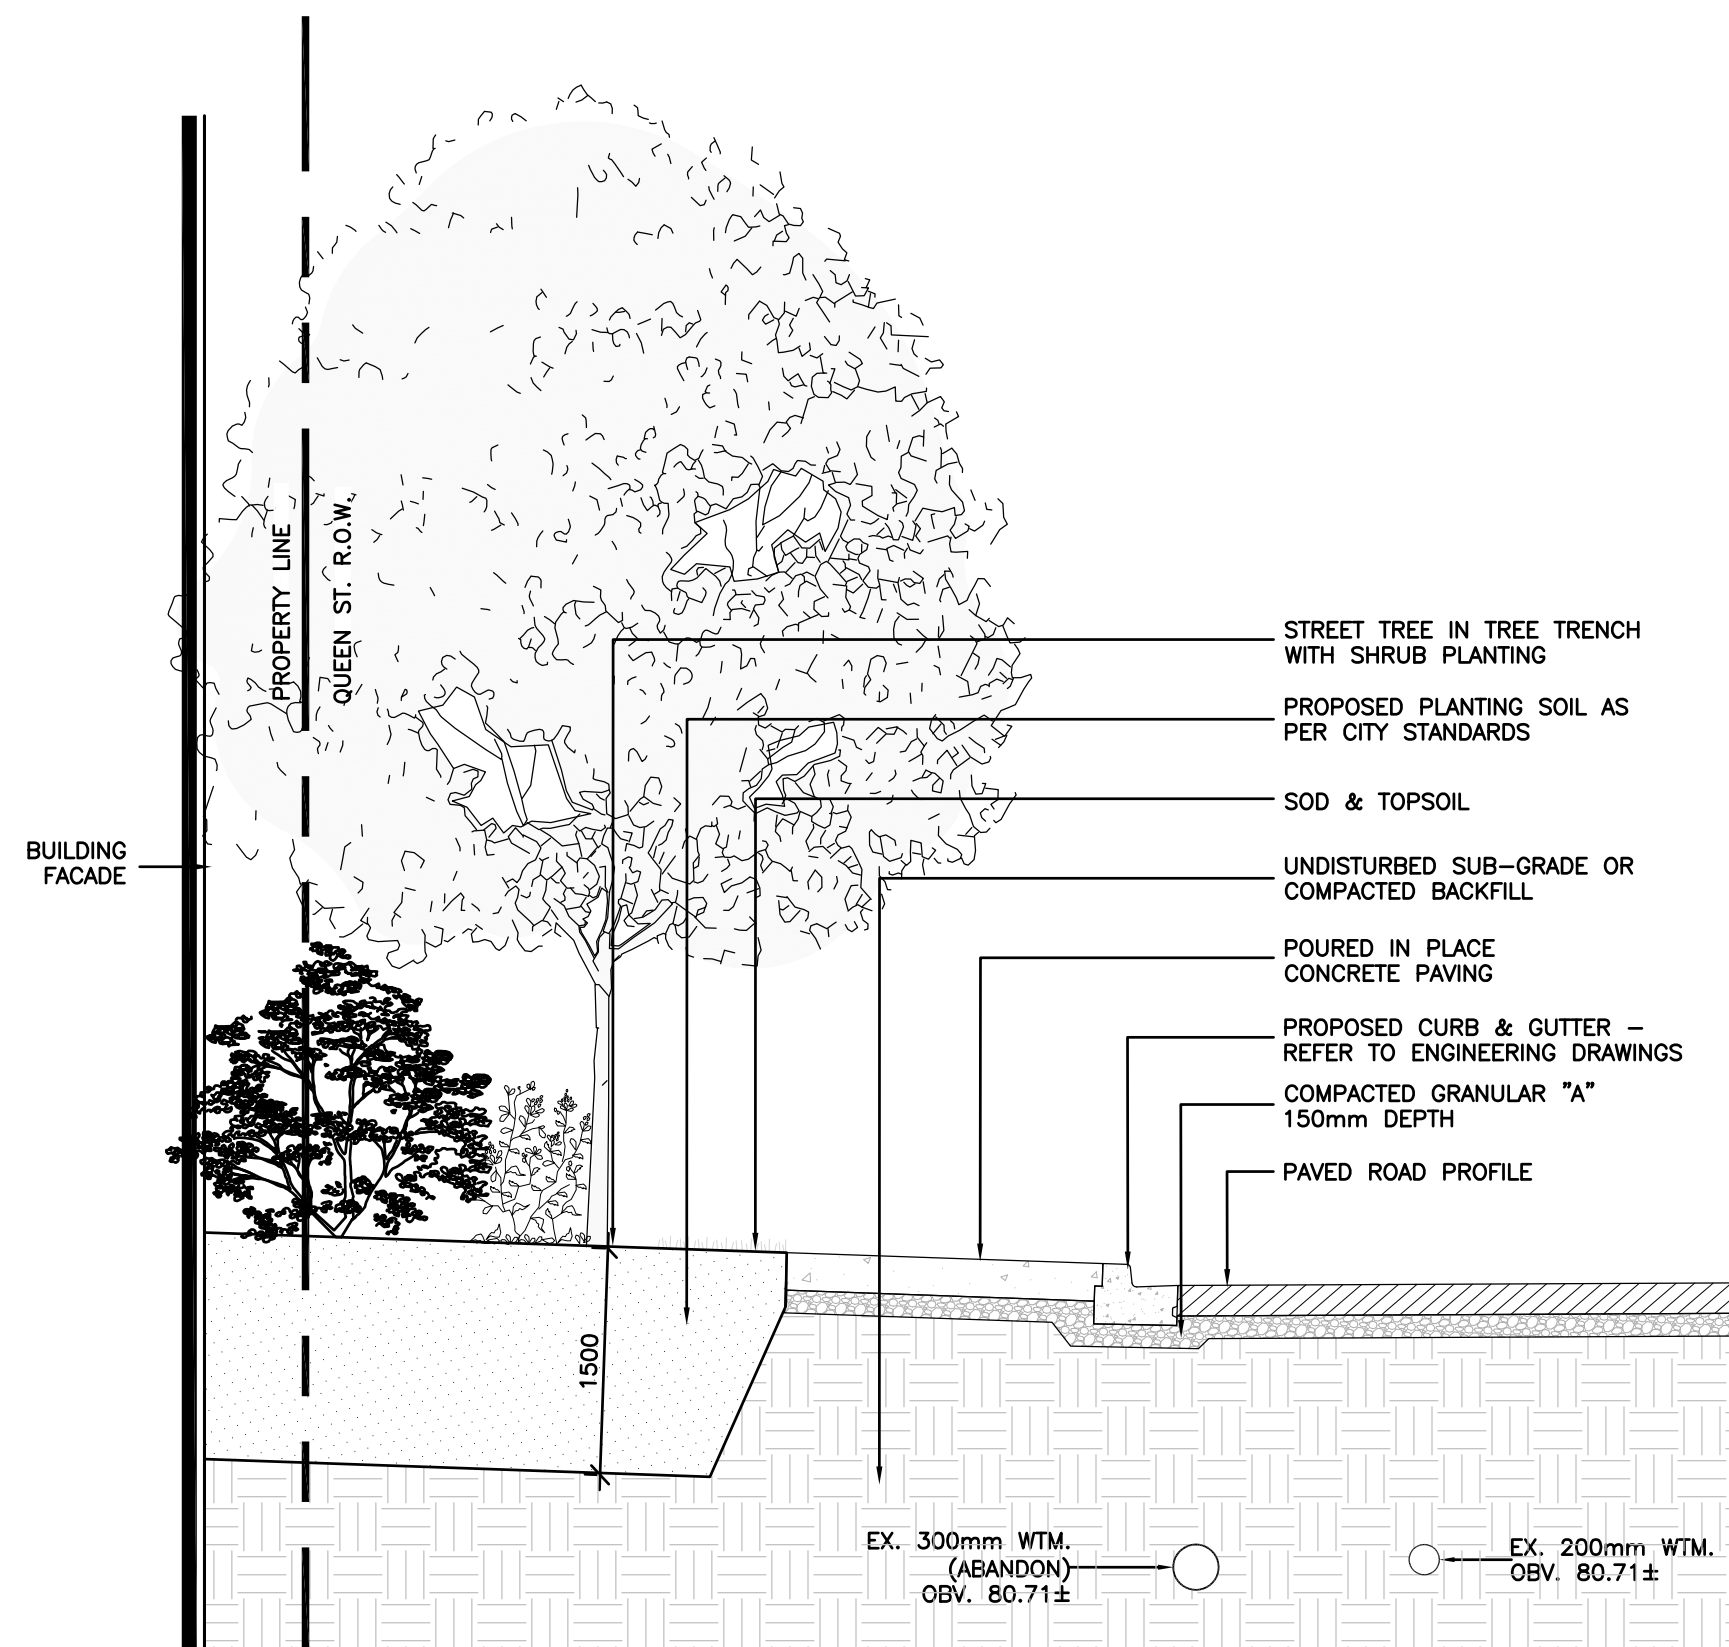

3 SECTION C-C - Typical Section Detail Through Queen Street Sidewalk 1:40

B Streetscape Sections

Key Plan

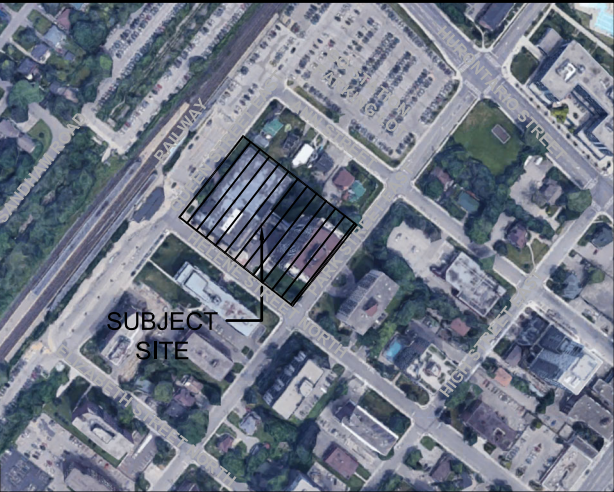

Legend

| 1.0 | 01.19.2023 | ISSUED FOR RE-ZONING | CKA |
|-----|------------|----------------------|-----|
| No | Date | Revisions | By |



Project Name
70 Park Street East

Municipality
City of Mississauga

Sheet Title
Ground Level Streetscape Sections

| | | |
|--|--------------|----------------|
| The MBTW Group <small>Community Planning Urban Design Landscape Architecture</small> <small>255 Walswood Avenue Unit 14 Toronto, Ontario Canada M4M-1G8 Tel: (416) 448-7767 Fax: (416) 448-1803 E-mail: info@mbtw.com</small> | Job No: | DRM001 |
| | Designed: | CKA |
| | Drawn: | IH |
| | Date: | November, 2022 |
| | Scale: | NTS |
| | Drawing No.: | L-SS |