


P2 LEVEL
81 PARKING SPACES
41 VISITOR
• REGULAR - 39
• ACCESSIBLE - 2
40 RESIDENTIAL
• REGULAR - 36
• ACCESSIBLE - 4



P3-P7 LEVELS (PER LEVEL)
82 PARKING SPACES PER
LEVEL (TOTAL 410)
• REGULAR - 76
• ACCESSIBLE - 6

1
A005 TYPICAL PARKING LEVELS -P2-P5
Scale: 1 : 250

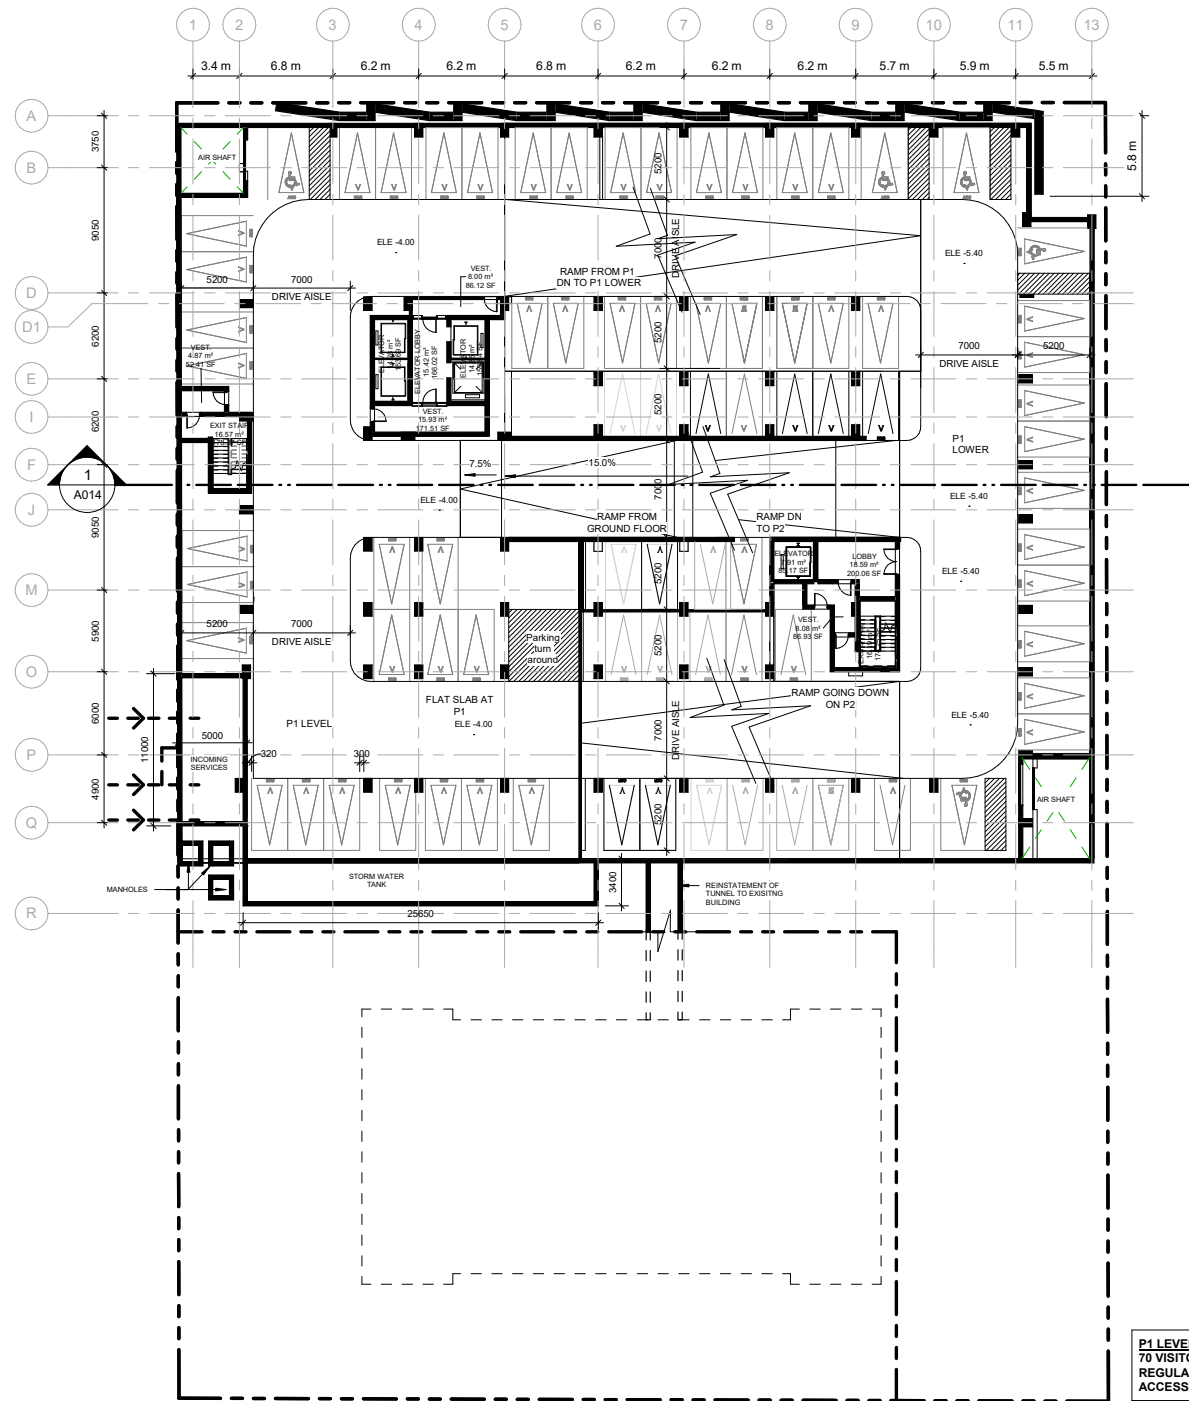

P1 LEVEL
70 VISITOR SPACES
REGULAR - 66
ACCESSIBLE - 04

2
A005 PARKING LEVEL - P1
Scale: 1 : 250

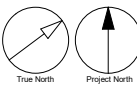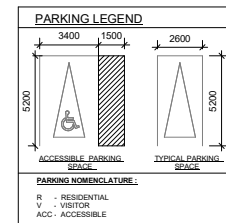

CLIENT MPCT DIF 70 Park Street East LP <
