










LEGEND

-  EXISTING BELTWOOD TO BE RESTORED
-  PROPOSED TREES
-  PROPOSED PLANTINGS
-  PROPOSED PLANTINGS
SCALE 1:600

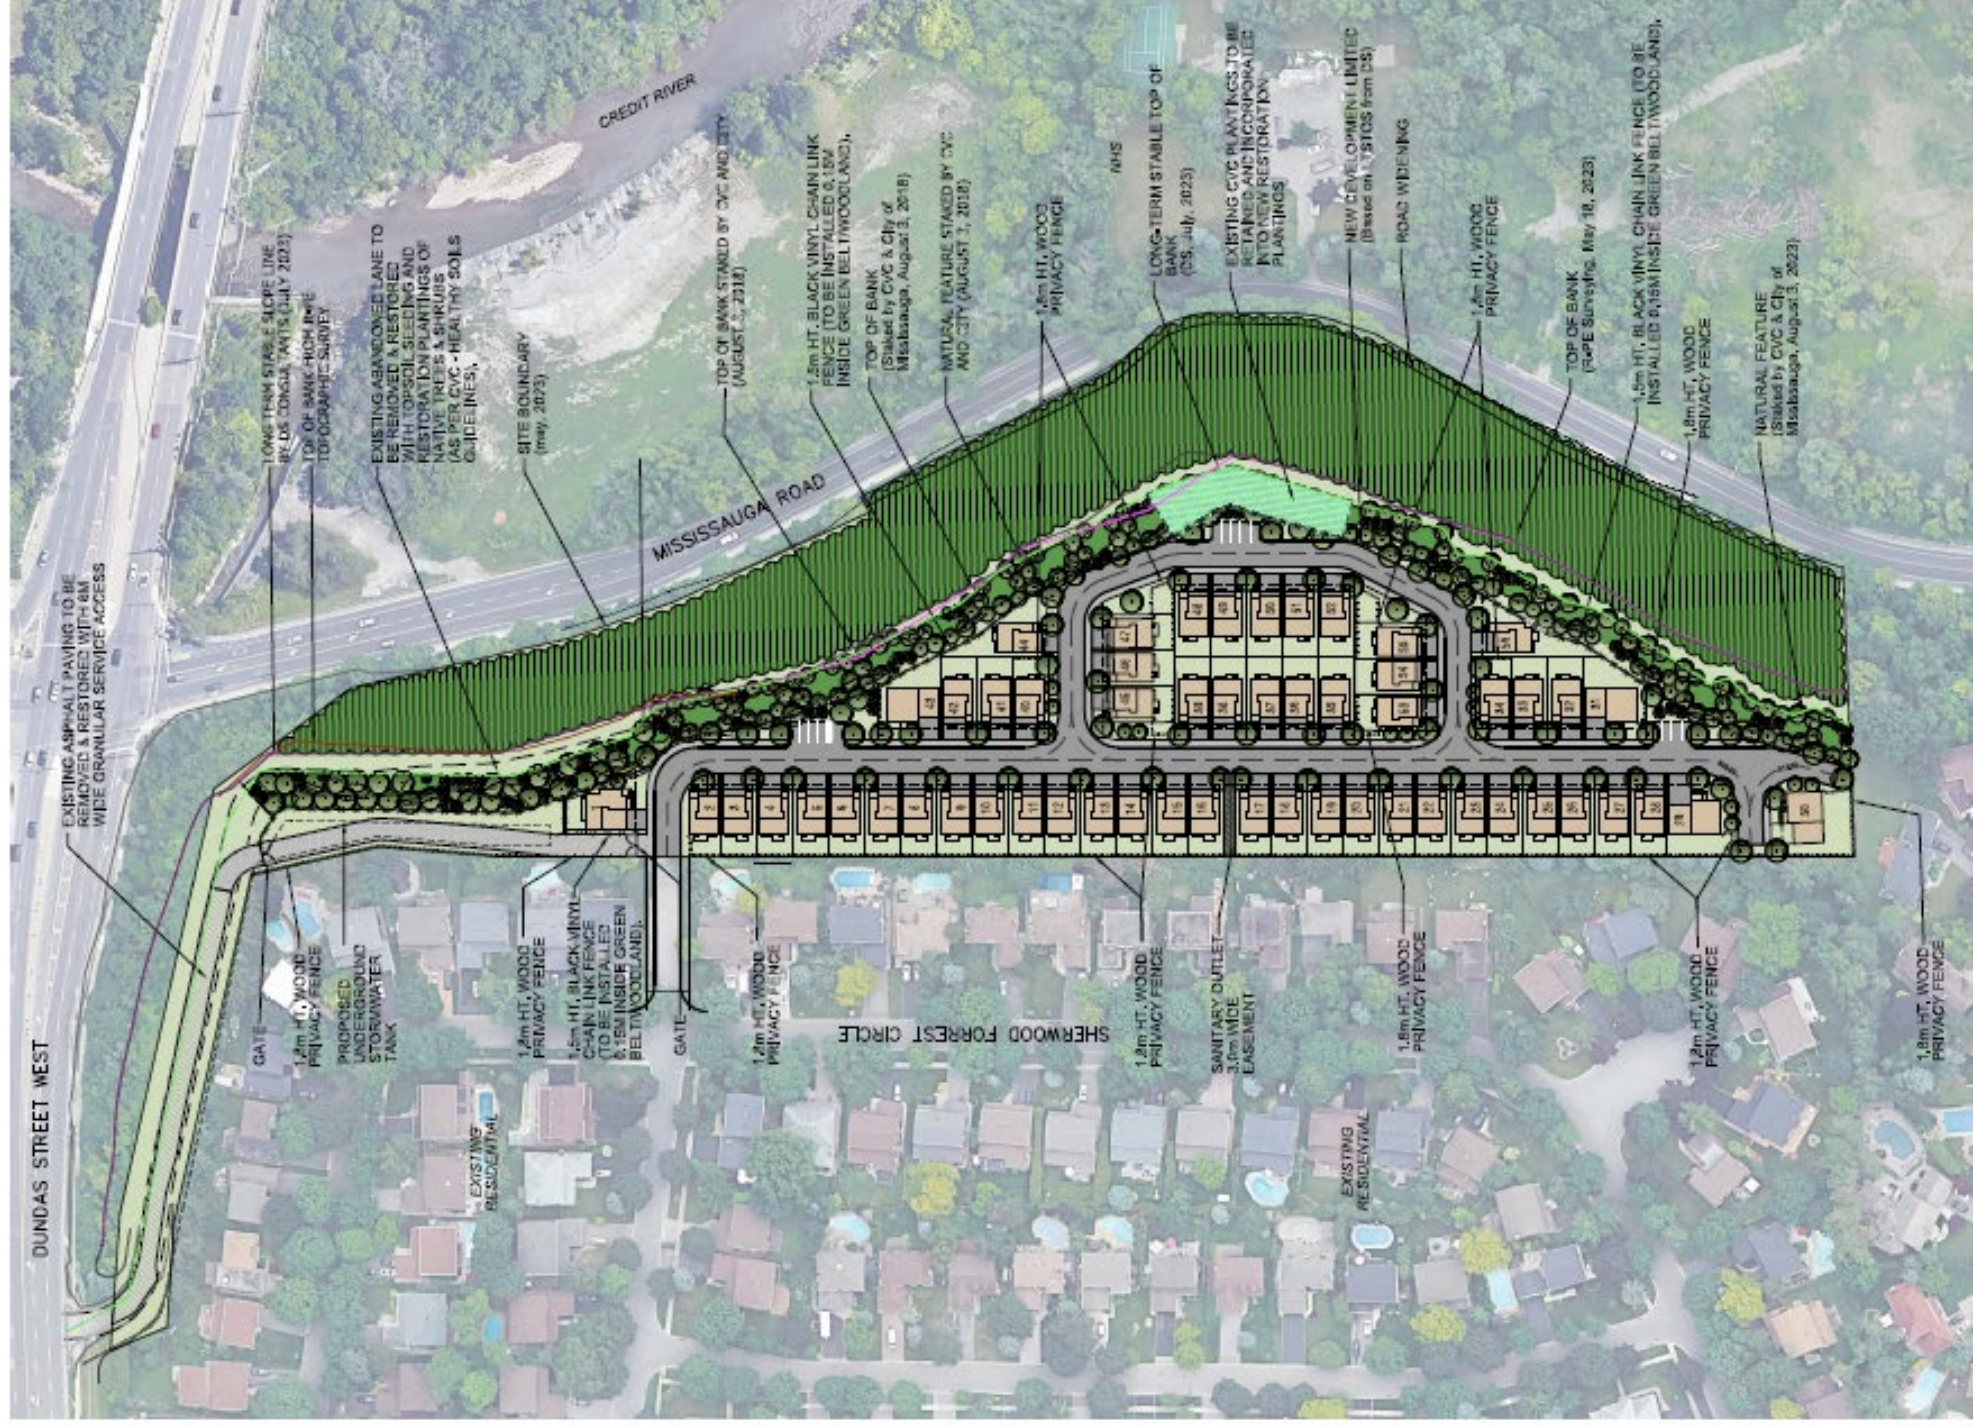

LANDSCAPE CONCEPT PLAN
SHERWOOD FORREST LIMITED PARTNERSHIP
 RESIDENTIAL DEVELOPMENT
 Mississauga, Ontario

