



REFER TO PLAN FOR LOCATION

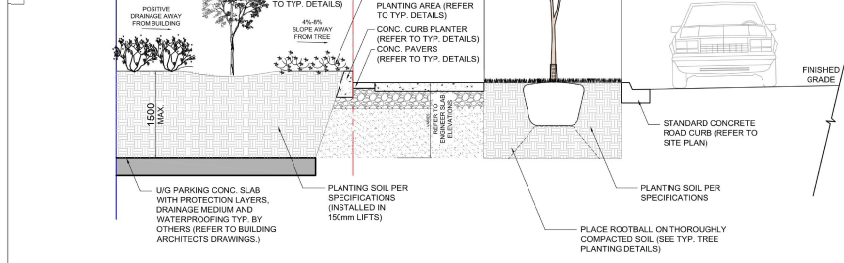


PLANTING SECTION - TYPICAL TREE PLANTING IN CURBED PLANTER, ADJACENT BUILDING, ON-SLAB A
 DATE: _____ LS-01

REFER TO PLAN FOR LOCATION

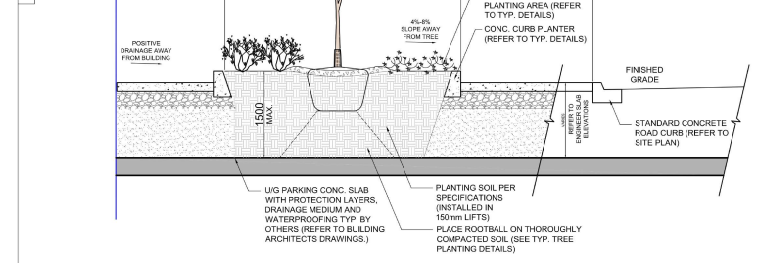

PLANTING SECTION - TYPICAL TREE PLANTING IN CURBED PLANTER, ON-SLAB B
 DATE: _____ LS-01

REFER TO PLAN FOR LOCATION

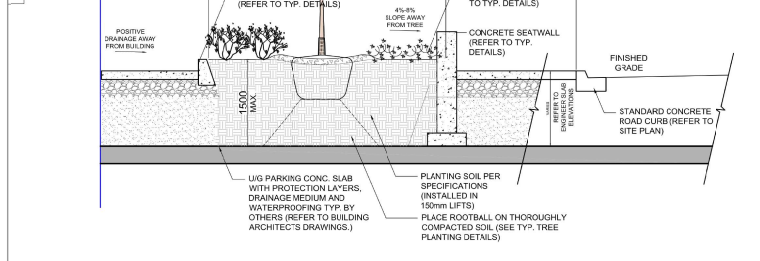

PLANTING SECTION - TYPICAL TREE PLANTING IN CURBED PLANTER, W/ SEATWALL, ON-SLAB C
 DATE: _____ LS-01

CONSULTANTS

3024-0-23	01	FOR SUBMISSION
DATE	No.	ISSUE

ARCHITECT:
TREGEBOV COGAN ARCHITECT
 40 Saint Clair Avenue East, Suite 303
 Toronto, ON, M4T 1M8
 PHONE: (416) 352-3353

OWNER:

PROJECT NAME:
69 & 117 JOHN ST. MISSISSAUGA

DRAWING TITLE:
LANDSCAPE SECTIONS

PRINT DATE: 23-OCT-2024

NORTH

PROJ. No.: 1101
 SCALE: AS NOTED
 DRAWN BY: KT

REV. APPLICATIONS
 DWS NO.:
A1.5