


BUILDING B
BEYOND - 30 STOREYS

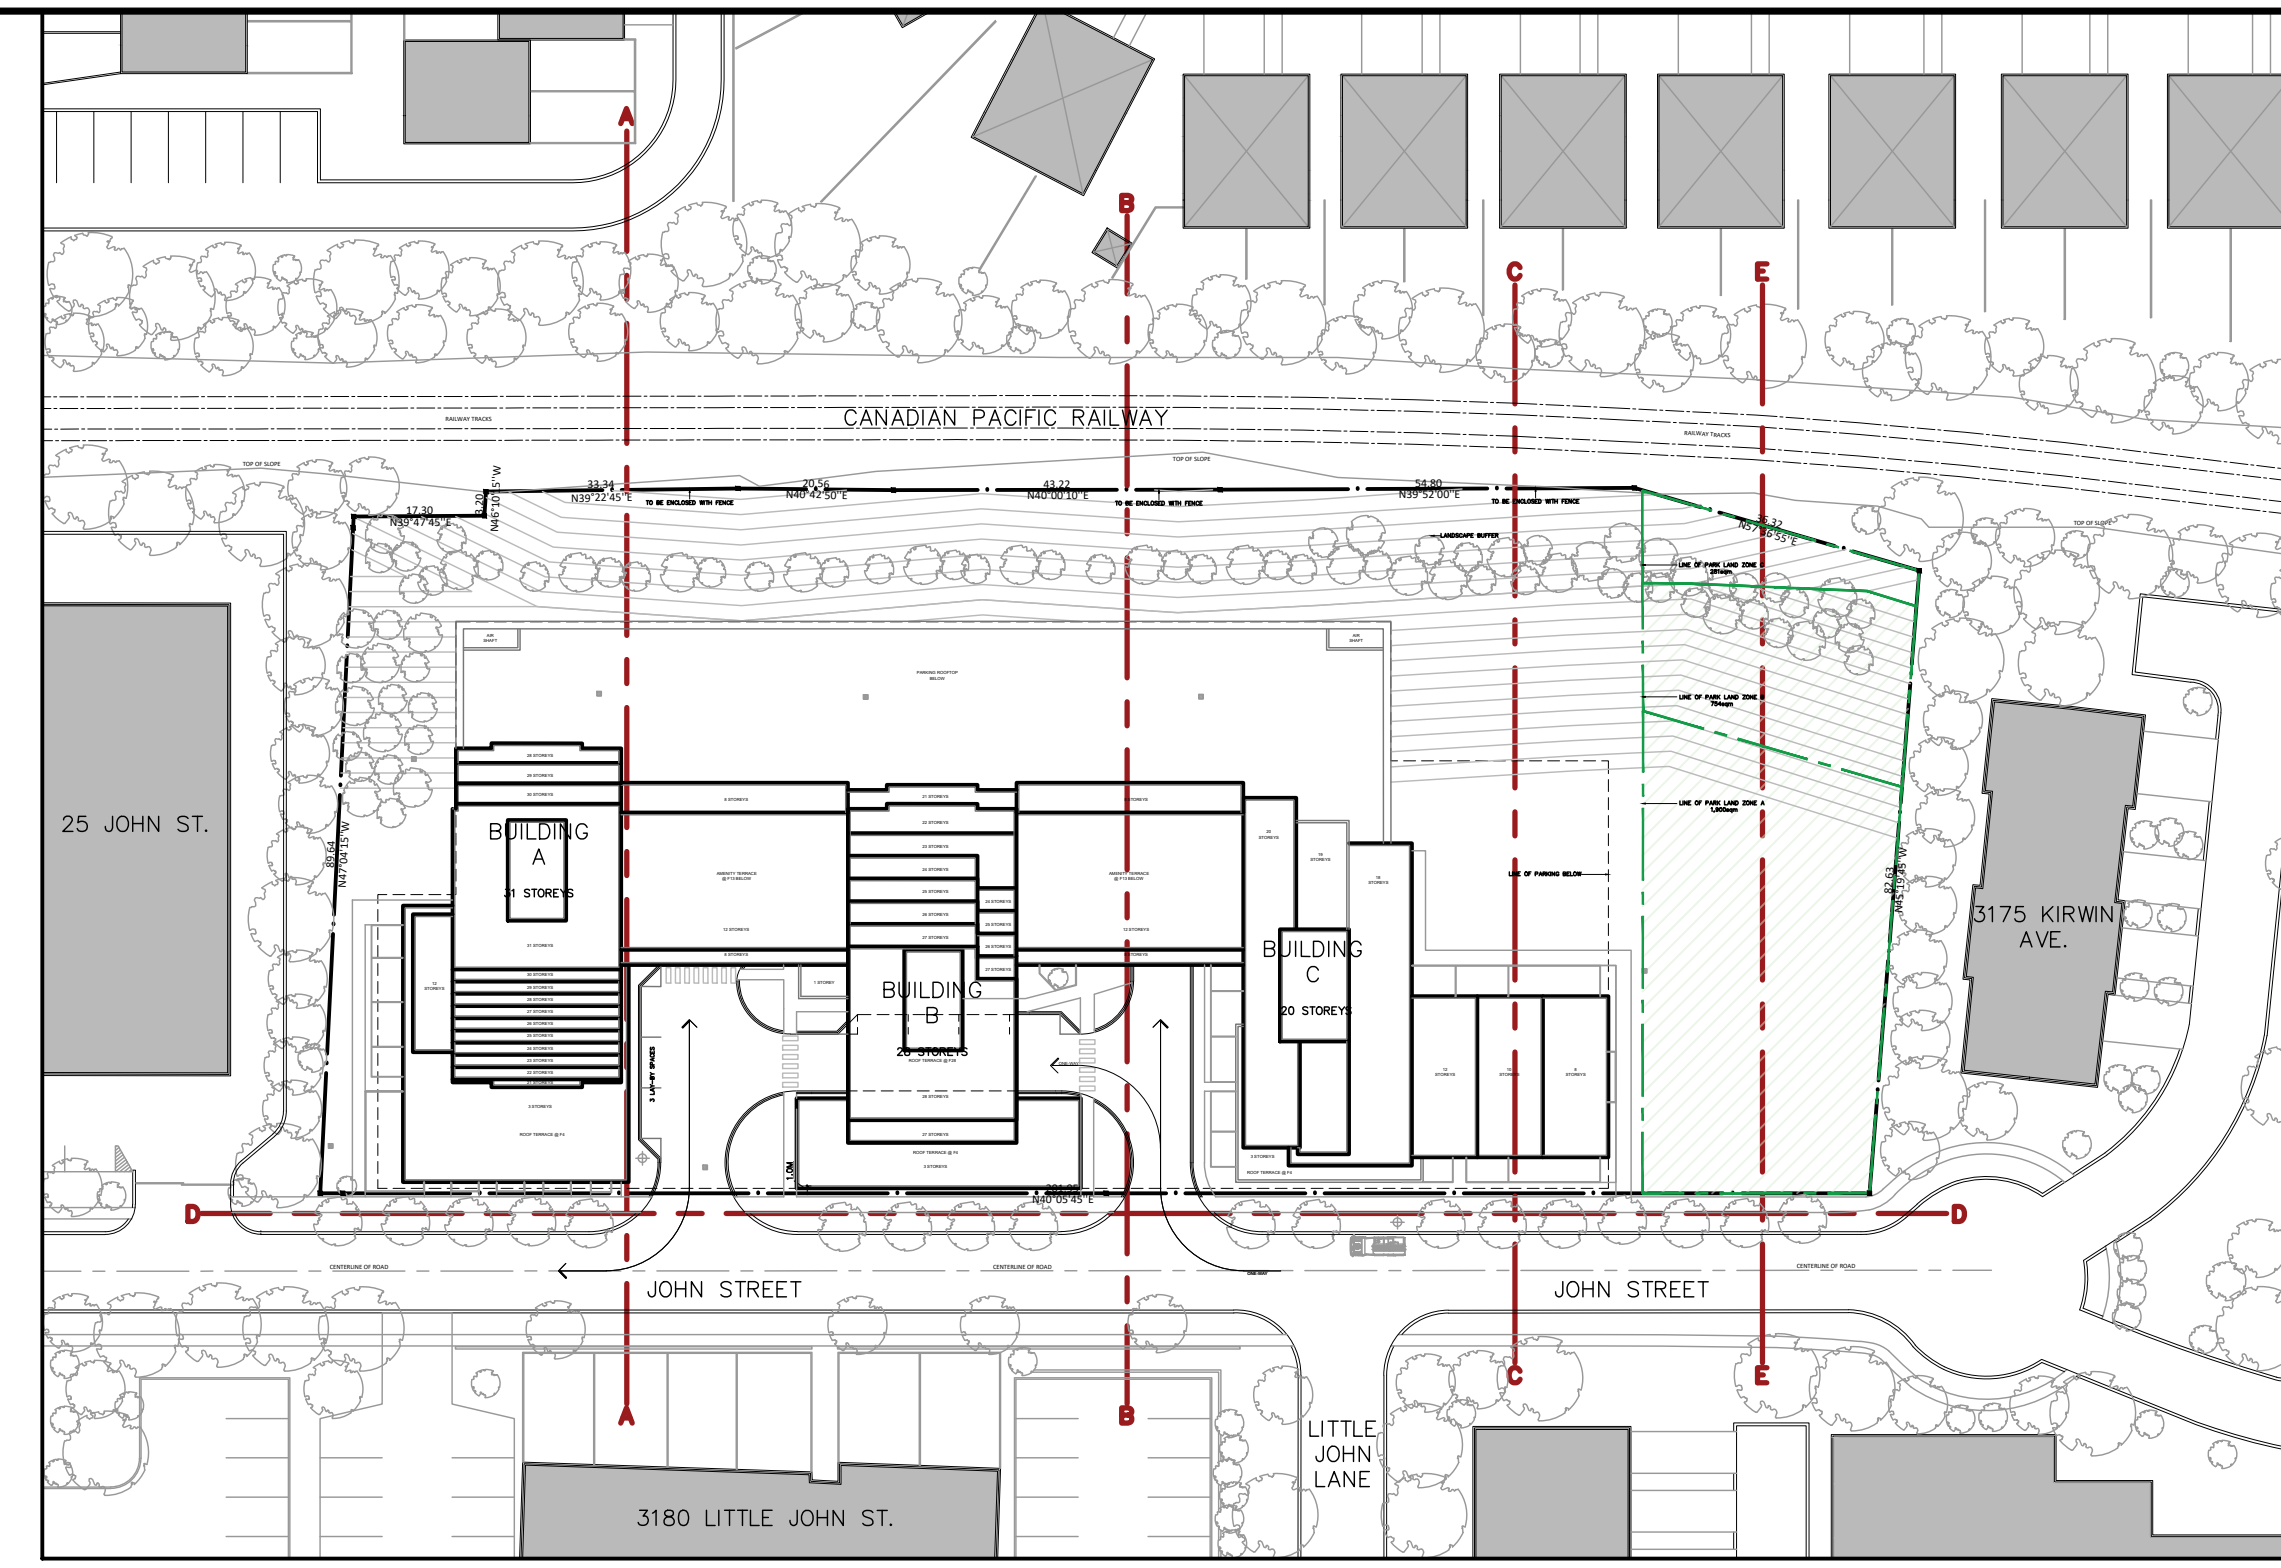

2 KEY PLAN
Scale: 1:1000

JOHN ST.

C.P.R.
RAILWAY R.O.W.

1 SECTION B-B
Scale: 1:250

CONSULTANTS:		
2024-09-11	01	FOR COORDINATION
DATE	No.	ISSUE
ARCHITECT:		
TREGEBOV COGAN ARCHITECT		
40 Saint Clair Avenue East, Suite 303 Toronto, ON M4T 1M9 PHONE: 647.352.3350		
OWNER:		
PROJECT NAME:		
69 & 117 JOHN ST. MISSISSAUGA		
DRAWING TITLE:		
SECTION B-B PODIUM SECTION		
PRINT DATE: 11-SEPT 2024		
PROJ. No.:	1101	DEV APPLICATION NO.:
SCALE:	AS NOTED	DWG NO.:
DRAWN BY:	KT	A3.1