


1 SECTION D-D
Scale: 1:300

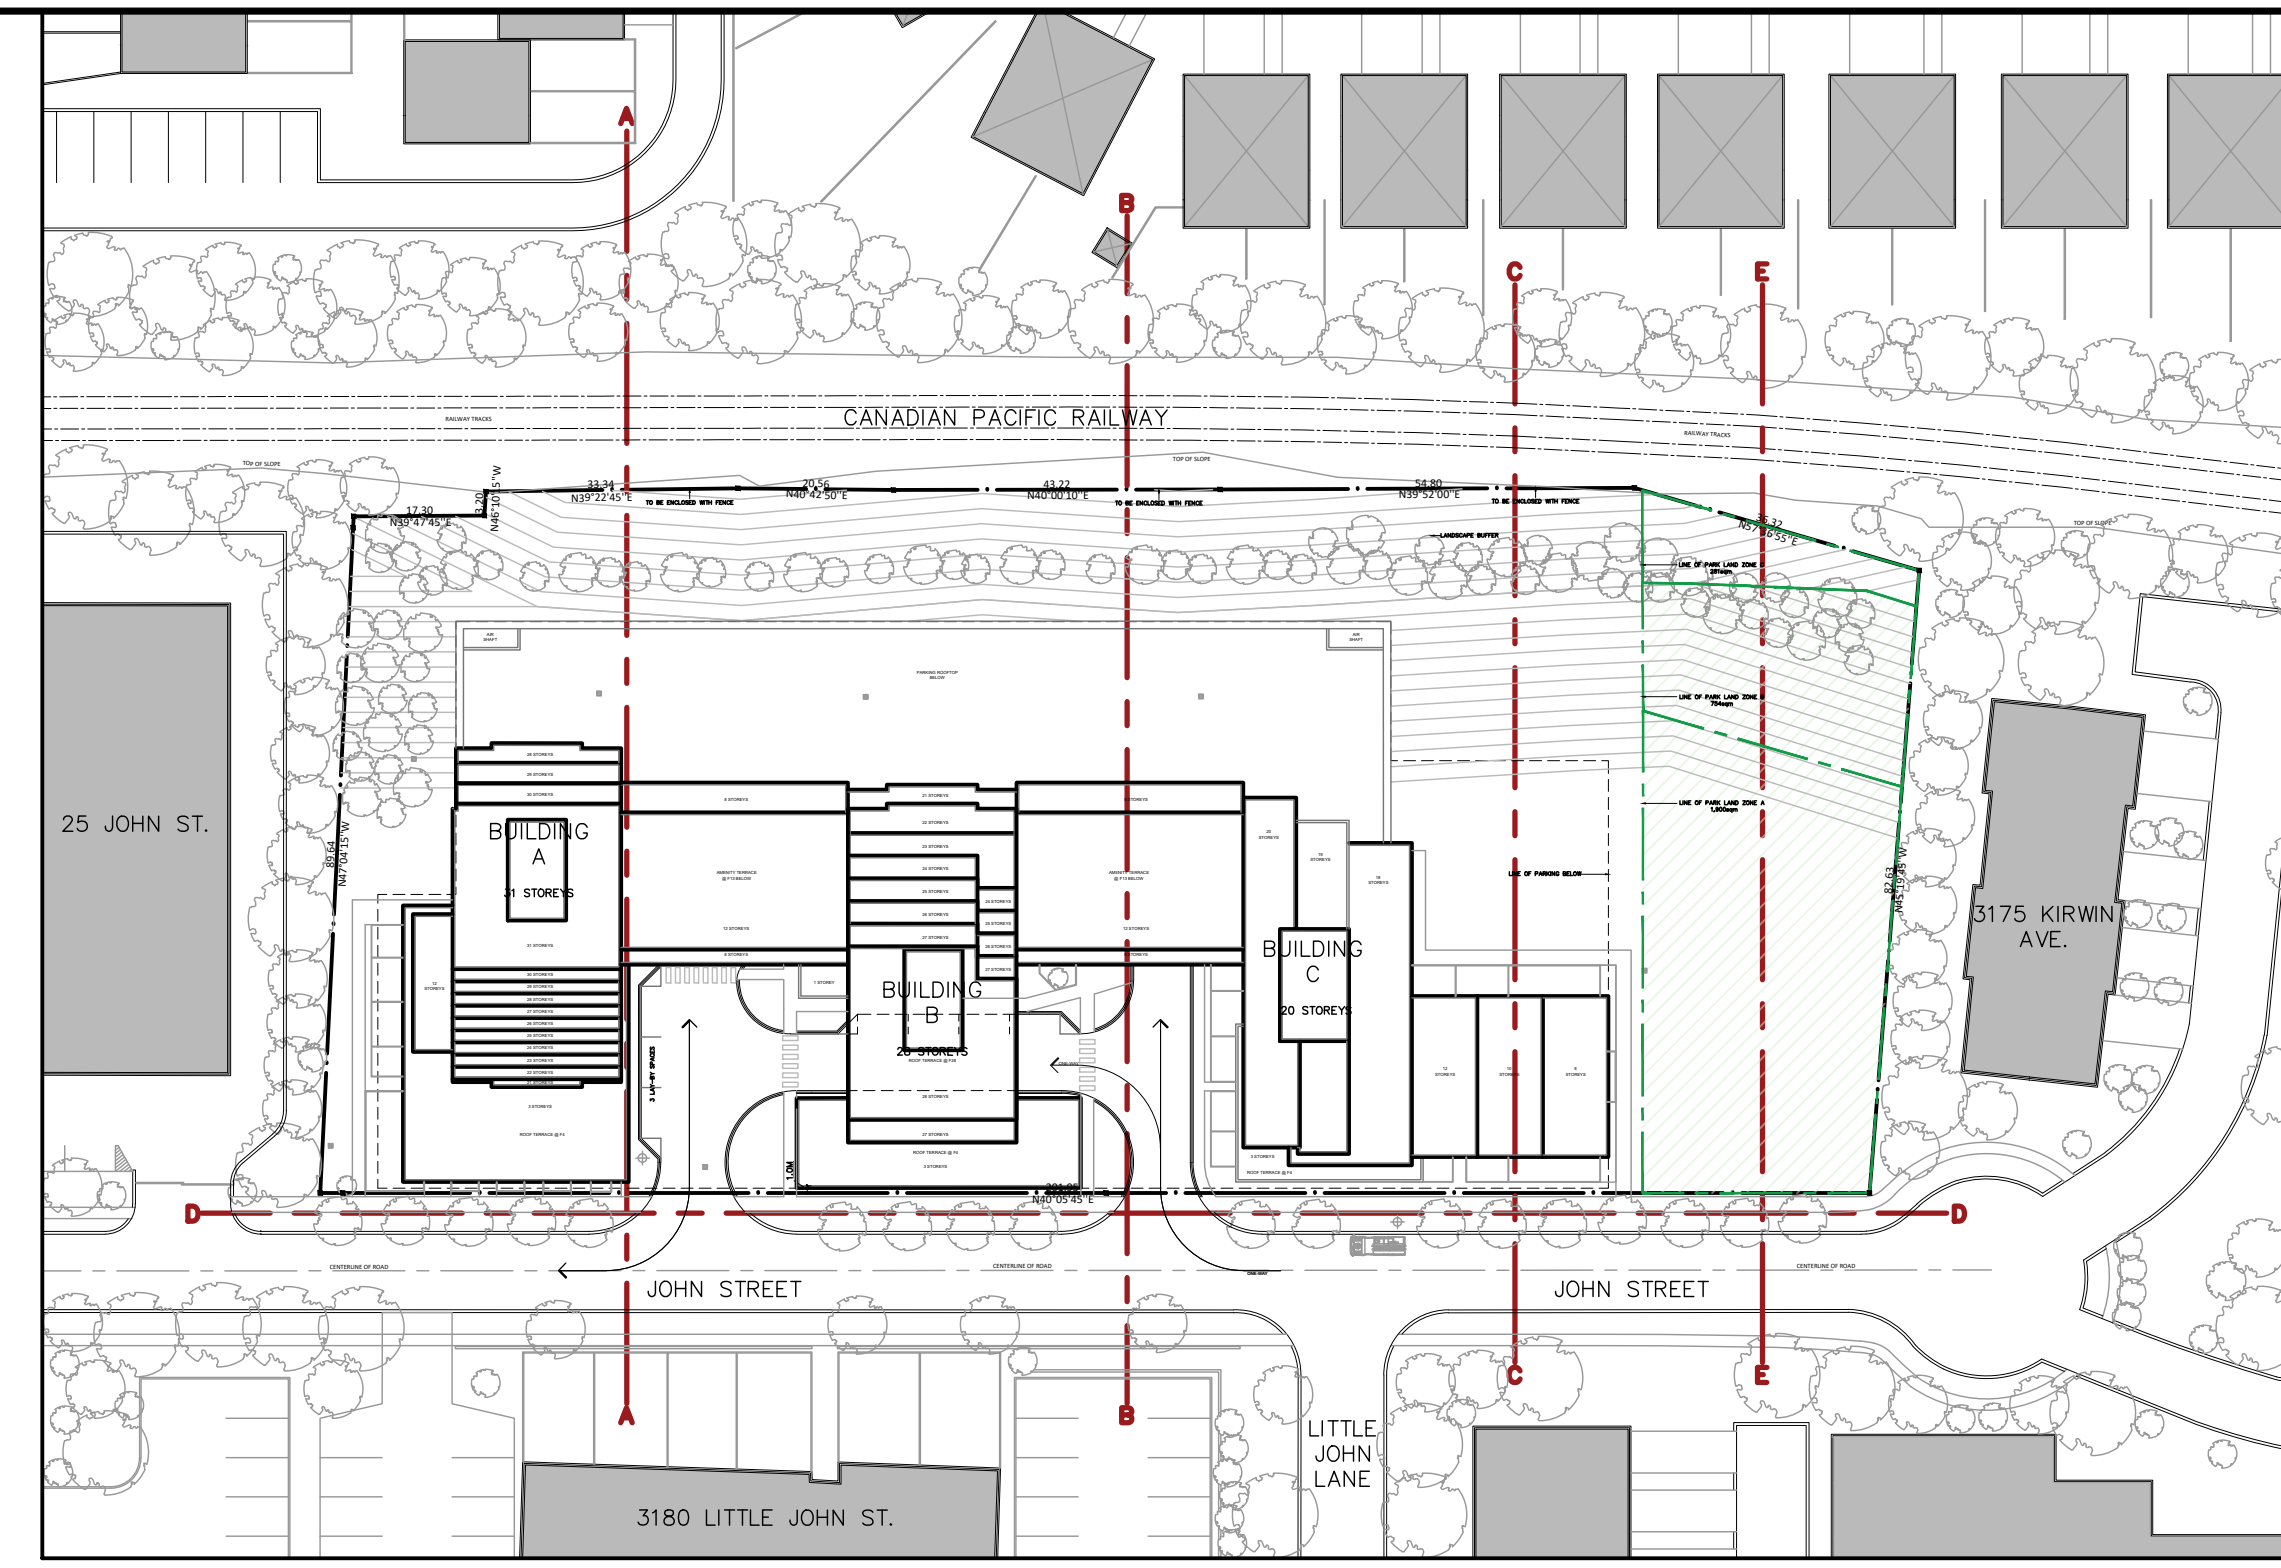

2 KEY PLAN
Scale: 1:1000

CONSULTANTS:

2024-09-11	01	FOR COORDINATION
DATE	No.	ISSUE
ARCHITECT:		
TREGEBOV COGAN ARCHITECT		
40 Saint Clair Avenue East, Suite 303 Toronto, ON M4T 1M9 PHONE: 647.352.3350		
OWNER:		

PROJECT NAME:		
69 & 117 JOHN ST. MISSISSAUGA		
DRAWING TITLE:		
SECTION D-D TOWERS/PODIUM SECTION		
PRINT DATE: 11-SEPT 2024		

PROJ. No.:	1101	DEV APPLICATION NO.:	
SCALE:	AS NOTED	DWG NO.:	A3.3
DRAWN BY:	KT		